


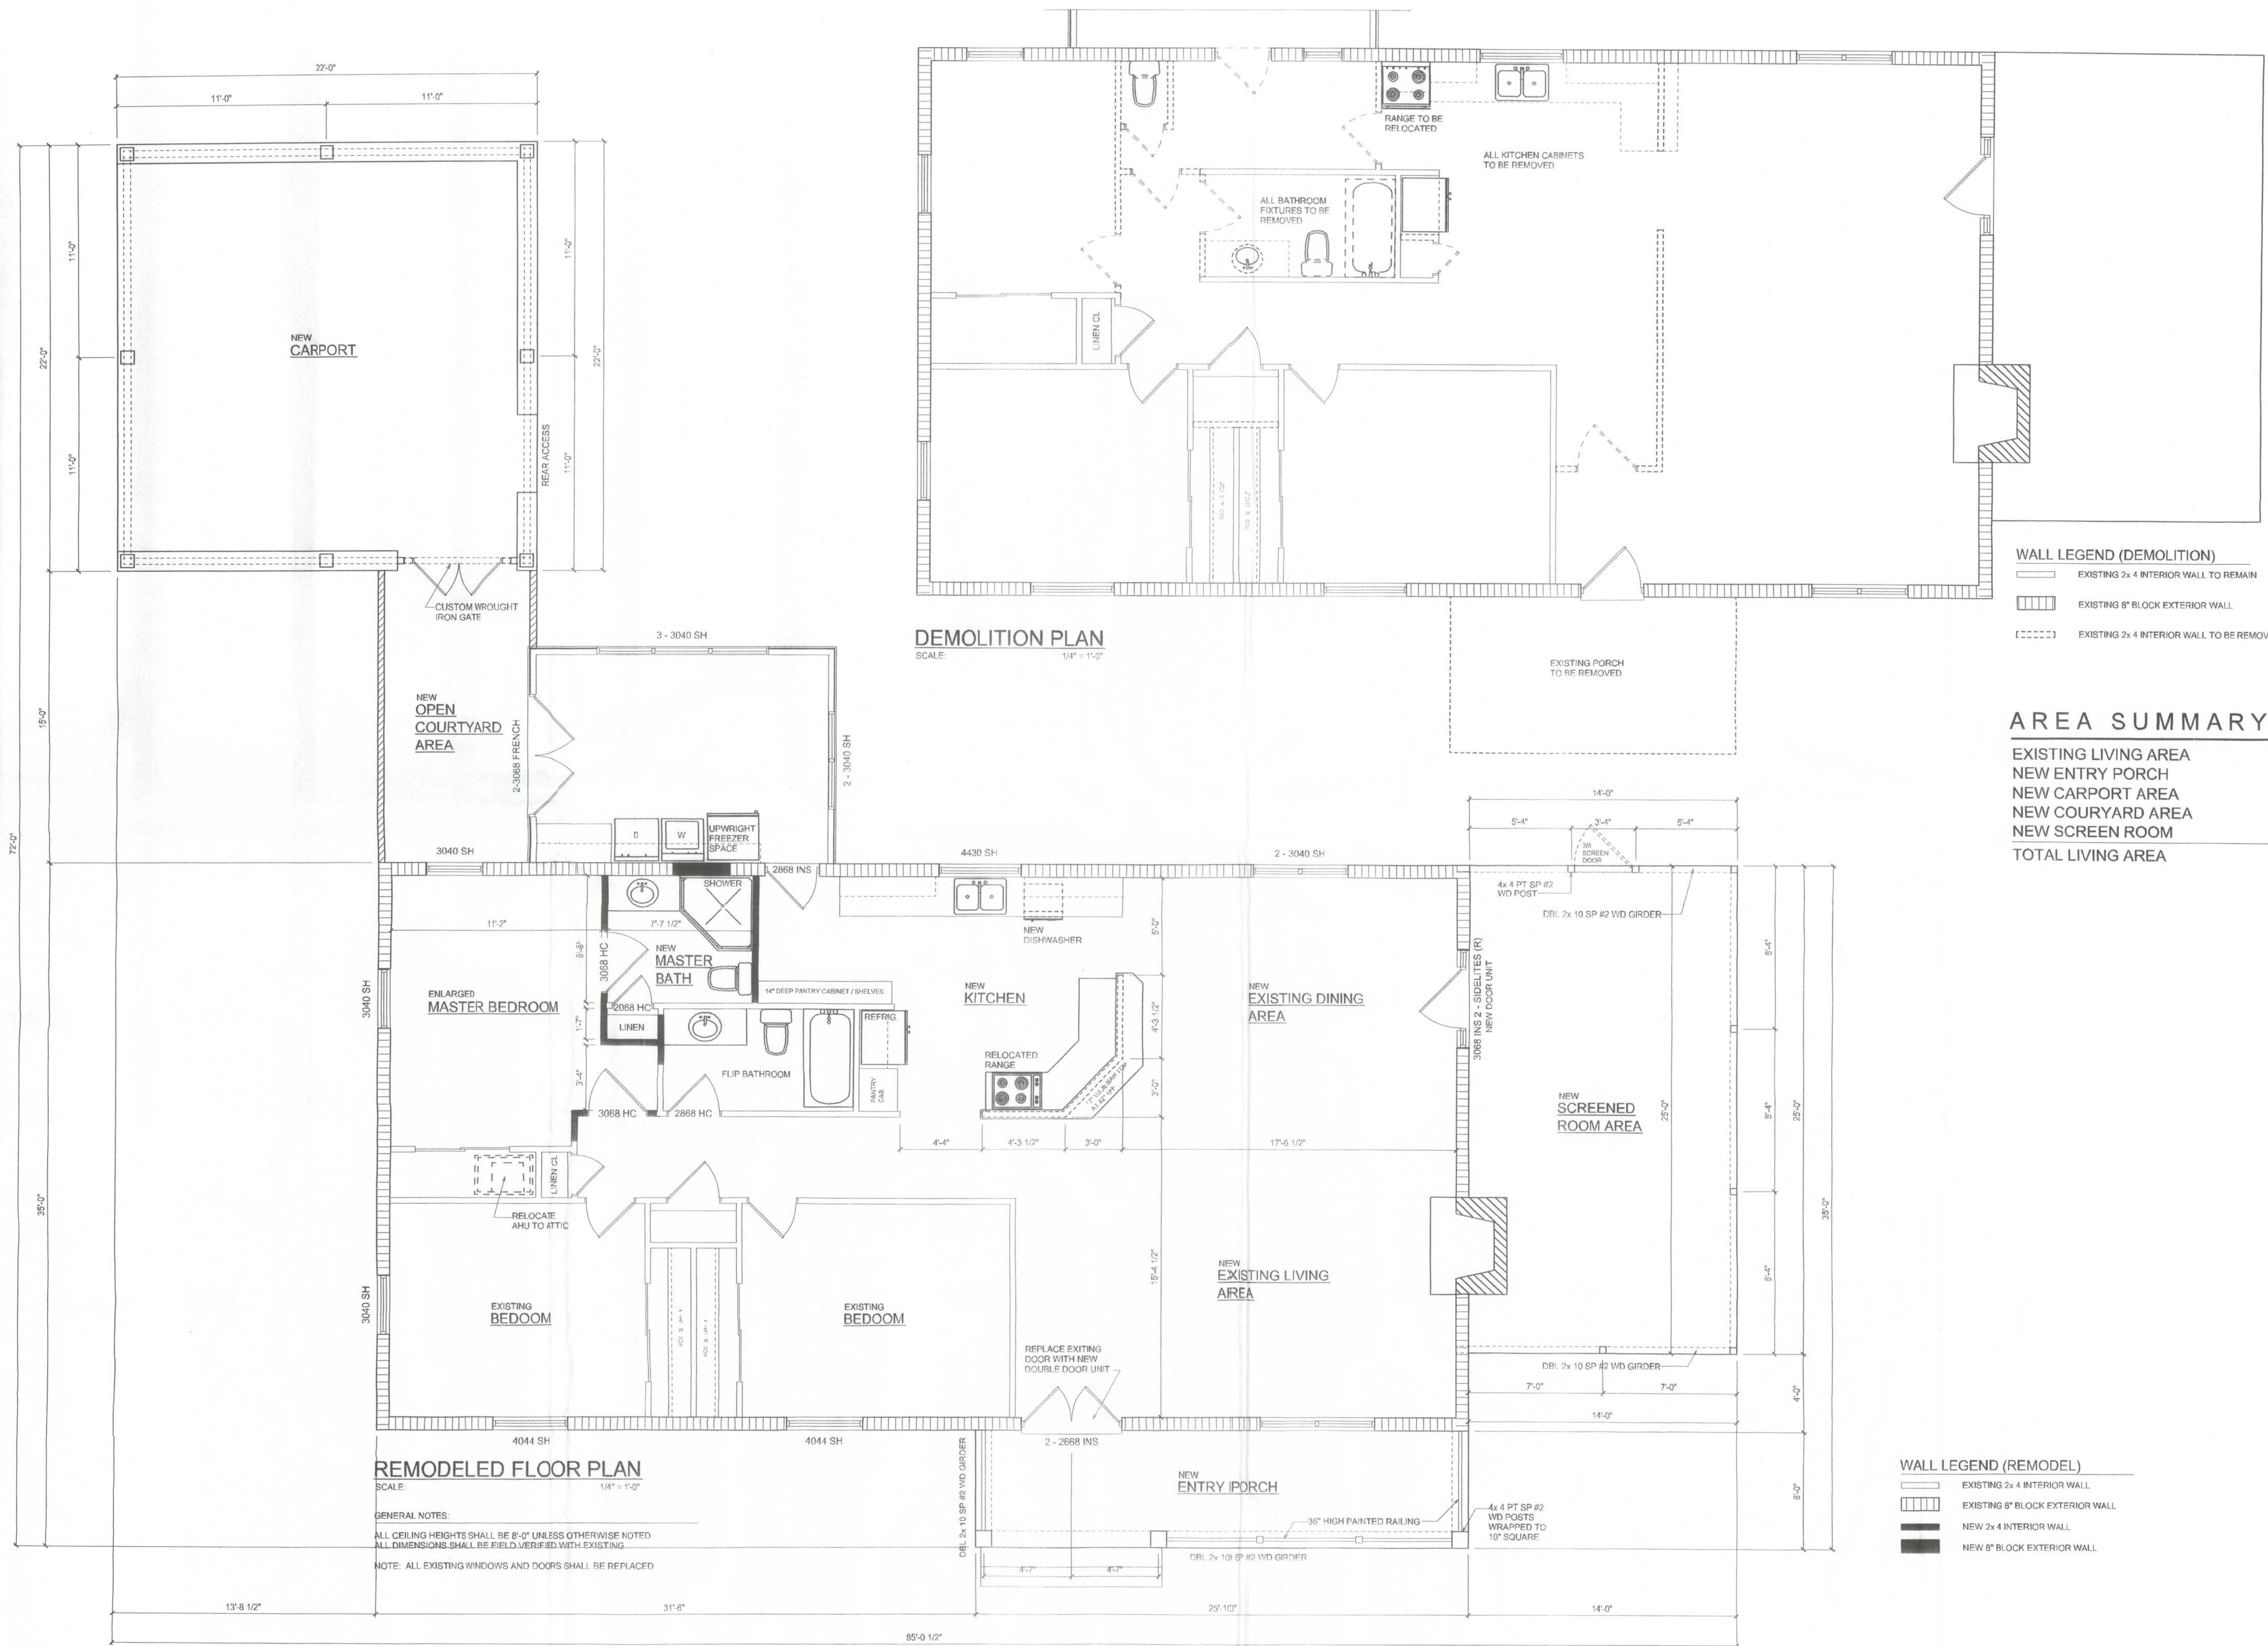

REVISIONS
February 16, 2004
April 20, 2004


SOFTPLAN
ARCHITECTURAL DESIGN SOFTWARE

REMODELED FLOOR PLAN
SCALE: 1/4" = 1'-0"

DEMOLITION FLOOR PLAN
SCALE: 1/4" = 1'-0"

A RESIDENCE REMODEL FOR:
CAROLYN BRANDY
PROJECT ADDRESS: KING ROAD, COLUMBIA COUNTY, FLORIDA

© WILLIAM MYERS
DESIGN
P.O. BOX 1613
LAKE CITY, FL 32056
(386) 758-8406
will@willmyers.net

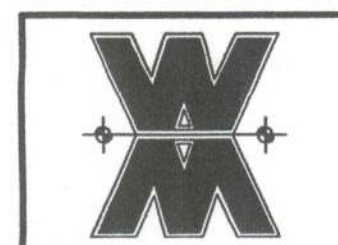

JOB NUMBER
040205

SHEET NUMBER
A3
OF 3 SHEETS

Will C. Myers