


Scale: 1/4" = 1'-0"

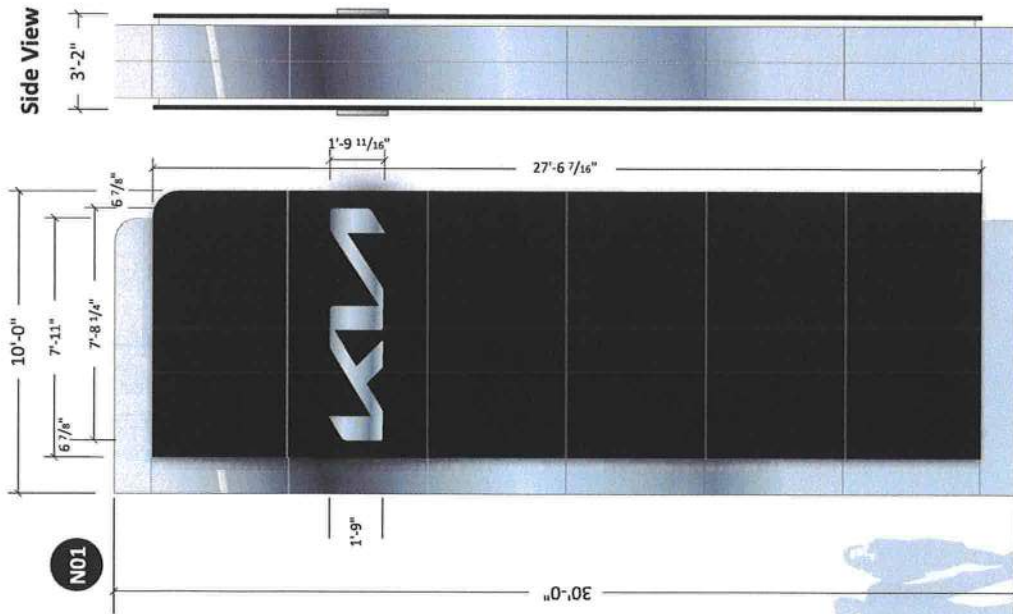

PROPOSED:

Install one (1) replacement 30'-0" x 10'-0" x 3'-2" deep double face internally illuminated freestanding brand sign and steel column set on existing anchor bolts and concrete foundation.



KUSPS30

Specifications

Cladding - 4MM KIA Black and Metallic Silver ACM
Accent Lighting - 7100K LED illumination with
7328 White Polycarbonate Lens
KIA Wordmark - Milled Aluminum and Plastic
"Sandwich" Design with 7100K LED illumination
thru edge of filler
Black edge always toward street >

Colors

Black KIA ACM - Midnight Black (Pantone 7547C)
Metallic Silver KIA ACM - Alfrex Exotic Mica
Accent Lighting Lens - 7328 White
LED - 7100K White Illumination
Logo: 13.89 Sq. Ft.
Total: 300 Sq. Ft.

TO BE REMOVED



Existing KPSN30 Pylon

This document has been electronically signed and sealed by John H. Omslaer, P.E. on date using a SHA-1 authentication code. Printed copies are not considered signed and sealed and the SHA-1 authentication code must be verified on any electronic copies per Rule 62-30.060, F.A.C.

**John H
Omslaer**

Digitally signed by John H Omslaer
DN: cn=US, st=Florida, o=John H Omslaer
Beach, ou=Dynamic Engineering
Solutions, email=jh.omslaer@dynamicengsolutions.com, serial=100, c=US
Date: 2022.08.11 07:10:47 -0400

NAME	PATTISON SIGN GROUP INC
JOB NAME	ROUNTREE MOORE KIA
ADDRESS	2528 US HIGHWAY 90 WEST LAKE CITY, FL 32055
DESIGNER	S.E.
DWG NO.	B222712
SALES REP.	GARY
DATE	07/22/2022
REVISIONS	

This Design is the property of McNeill Signs, Inc. and may not be reproduced without permission.
400 Ninth Street, Bunnell, FL 32110 Ph. 386-586-7100 Fax. 386-586-0073
Website - www.mcneillsigns.com
Sales Dept. E-mail - sales@mcneillsigns.com




54967

General Notes:

1. Concrete shall be mixed to attain a minimum 28 day compressive strength of 3000 psi.
2. Steel reinforcing bars shall conform to ASTM A615, Grade 60 with deformations in accordance with ASTM A305.
3. All voids between column base plate and foundation surface shall be completely filled with high-strength, non-shrink grout.
4. Anchor bolts shall meet ASTM F1554 Grade 36. Exposed surfaces shall be galvanized or coated to prevent corrosion.
5. All support members shall be free from defects. Steel tube shall meet ASTM A500 Grade B with a minimum yield strength of 46000 psi. Steel angle, channel and plate shall meet ASTM A36. Extruded aluminum shapes shall be 6061-T6 alloy. Aluminum sheet shall be 3003-H14 alloy. Aluminum plate shall be 5052-H34 alloy.
6. Welds shall be made with low hydrogen E70xx electrodes for steel & with 5356 filler for aluminum by persons qualified in accordance with AWS standards within the past two years.
7. All structural bolts shall conform to ASTM A325, and be zinc coated unless noted otherwise. When used with structural bolts, heavy hex nuts shall conform to ASTM A563, and washers shall conform to ASTM F436. Tighten all high strength bolts using the Turn-of-Nut method unless noted otherwise.

**FREESTANDING BRAND SIGN TO BE INSTALL ON THE EXISTING
6'-3" X 12'-6" X 4'-6" DEEP REINFORCED CONCRETE FOUNDATION**

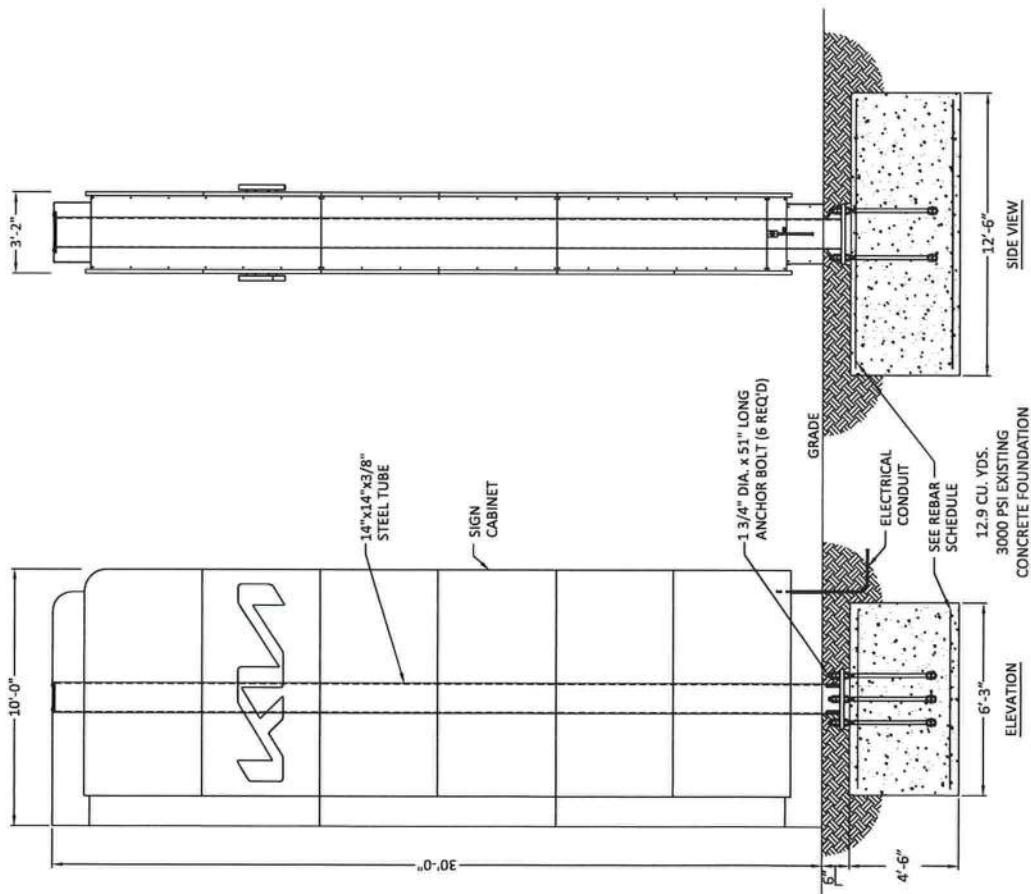

REBAR SCHEDULE			3" MIN. COVER		
SPREAD FOUNDATION	PLACEMENT	SIZE	SPACING	QUANTITY	LENGTH
	LONG BOTTOM STEEL	#5	12"	14	5'-3" long
	LONG TOP STEEL	#5	12"	14	5'-3" long
	BOTTOM CROSS STEEL	#5	12"	6	11'-6" long
	TOP CROSS STEEL	#5	12"	6	11'-6" long

ALL STEEL BELOW GRADE, INCLUDING EXPOSED ANCHOR BOLTS, SHALL BE COATED WITH CARBOLINE BITUMASTIC 50 COAL TAR OR EQUAL AFTER INSTALLATION & PRIOR TO LANDSCAPING.

This document has been electronically signed and sealed by John H. Omslaer, P.E. on date using a SHA-1 authentication code. Printed copies are not considered signed and sealed and the SHA-1 authentication code must be verified on any electronic copies per Rule 62-30.060, F.A.C.

Digitally signed by John H Omslaer
DN: c=US, st=Florida, l=Pompano
Beach, o=Dynamic Engineering
Solutions Inc, cn=John H Omslaer,
email=des_inco@bellsouth.net
Date: 2022.08.11 07:11:23 -0400

John H
Omslaer

400 Ninth Street, Bunnell, FL 32110
 This Design is the property of McNeill Signs, Inc. and may not be reproduced without permission.
 Website - www.mcneillsigns.com
 Sales Dept. E-mail - sales@mcneillsigns.com
 Ph. 386-586-7100 Fax. 386-586-0073

FRONT ELEVATION

Overall dimensions: 30'-0" (width) x 10'-0" (height).
 Vertical dimensions from top: 1'-2" (to top of panel), 8'-10" (to top of cladding), 7'-11 3/8" (to top of face panel), 10 5/8" (to top of cladding), 18 3/4" (to top of face panel).
 Horizontal dimensions from left: 1'-2 13/16" (to first vertical line), 27'-6 7/16" (to last vertical line), 1'-2 13/16" (to right edge).
 Panel details:
 - Top panel: 4mm METALLIC SILVER ACM TOP CLADDING PANEL TYP.
 - Face panel: 4mm BLACK ACM FACE PANEL TYP.
 - Bottom panel: 4mm METALLIC SILVER ACM BOTTOM CLADDING PANEL TYP.
 - Halo illuminated KIA wordmark TYP. (height 6 7/8", width 7'-8 1/4")
 - .150" #7328 WHITE SG POLYCARBONATE ACCENT LIGHT LENS @ TOP, BOTTOM & LEFT SIDE TYP. (height 6 7/8")





LEFT SIDE VIEW

Overall dimensions: 3'-2" (width) x 2'-4" (height).
 Material: 4mm METALLIC SILVER ACM RIGHT SIDE UPPER CLADDING PANEL.

RIGHT SIDE VIEW

Overall dimensions: 3'-2" (width) x 2'-4" (height).
 Material: 4mm METALLIC SILVER ACM RIGHT SIDE LOWER MIDDLE CLADDING PANEL (REMOVE FOR SERVICE).
 20 AMP DISCONNECT SWITCH IN WEATHERPROOF J-BOX WITH WEATHERPROOF GANG-LEVER COVER.

SIGN E01

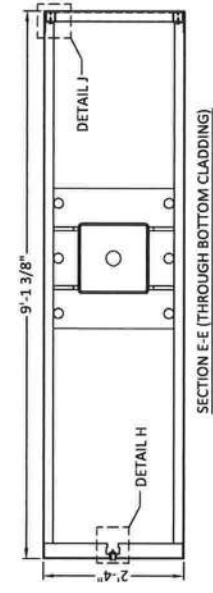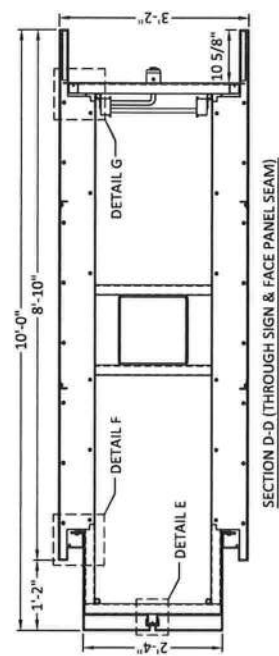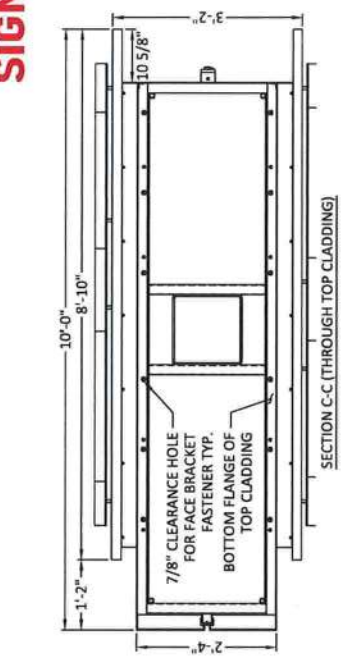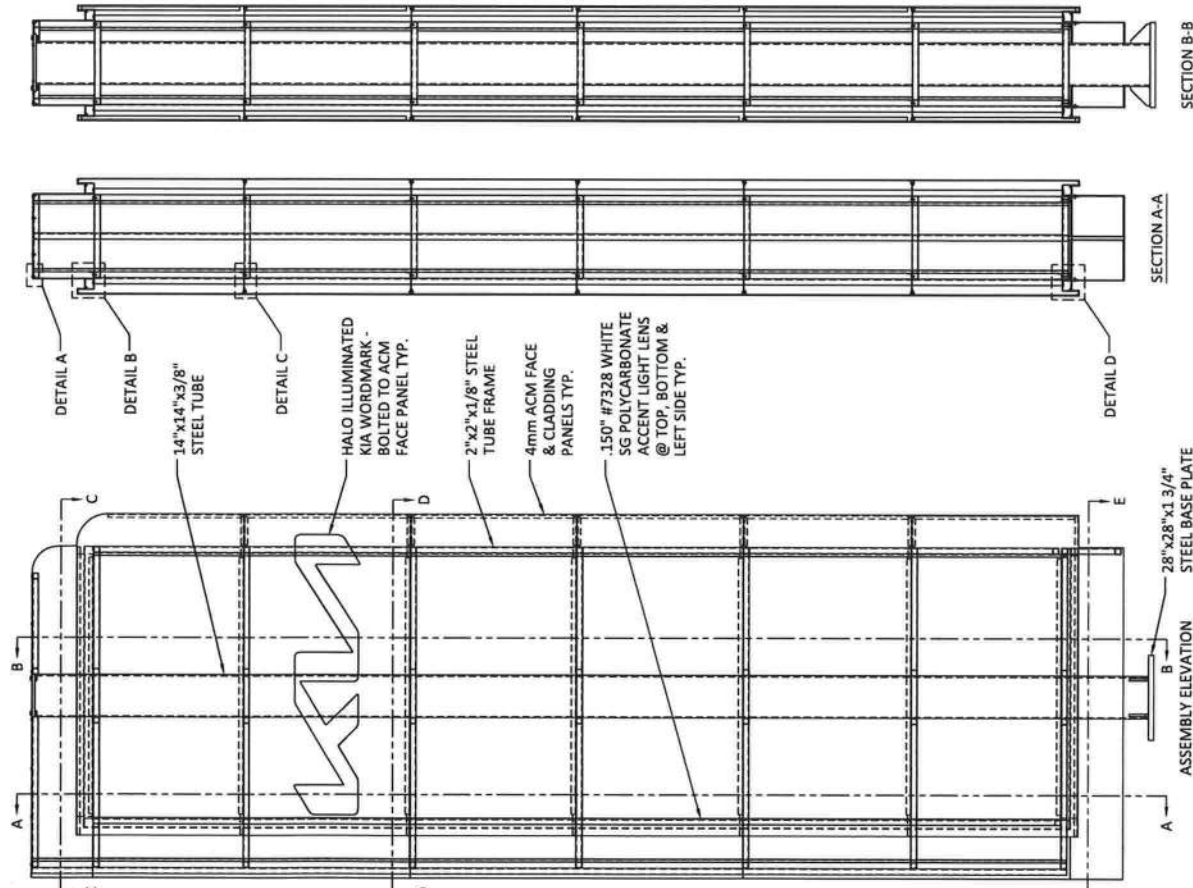

A COATING TYPE BARRIER SHALL BE APPLIED BETWEEN DISSIMILAR METALS TO PREVENT CORROSIVE REACTION

This document has been electronically signed and sealed by John H. Omslaer, P.E. on date using a SHA-1 authentication code. Printed copies are not considered signed and sealed and the SHA-1 authentication code must be verified on any electronic copies per Rule 62-30.060, F.A.C.

John H Omslaer
Digitally signed by John H Omslaer
DN: c=US, ou=Florida, o=John H Omslaer, email=John.H.Omslaer@floridapower.com, cn=John H Omslaer, email=John.H.Omslaer@floridapower.com
Date: 2022.08.11 07:12:33 -0400

NAME	PATTISON SIGN GROUP INC
JOB NAME	ROUNTREE MOORE KIA
ADDRESS	2528 US HIGHWAY 90 WEST LAKE CITY, FL 32055
DESIGNER	S.E.
DWG NO.	B22715
SALES REP.	GARY
DATE	07/22/2022
REVISIONS	

DESIGNED IN COMPLIANCE 2020 FLORIDA BUILDING CODE, 7th EDITION SECTION 1602 AND APPENDIX H AND ASCE 7-16
VULNERABILITY RATED 140 MPH - EXPOSURE CLASSIFICATION - C - RISK CATEGORY - B
DESIGN PRESSURE 28.1 psf
351 S. Cypress Road, Suite 303 • Pompano Beach, FL 33069
John H. Omslaer, P.E. 827.33.8329
Dynamic Engineering Solutions, Inc.
Website - www.mcnellisigns.com
400 Ninth Street, Bunnell, FL 32110 Ph. 386-586-7100 Fax. 386-586-0073
Sales Dept. E-mail - sales@mcnellisigns.com



<i>Serving Florida since 1956</i> McNeill Signs, Inc.		NAME PATTISON SIGN GROUP INC JOB NAME ROUNTREE MOORE KIA ADDRESS 2528 US HIGHWAY 90 WEST LAKE CITY, FL 32055 DESIGNER DWG NO. B22716 S.E. GARY		APPROVAL DATE 07/22/2022		REVISIONS	
Dynamic Engineering Solutions, Inc. John H. Crenshaw, PE 52733 EB 28299 351 S. Cypress Road, Suite 303 • Pompano Beach, FL 33060		DESIGNED IN COMPLIANCE 2020 FLORIDA BUILDING CODE, 7th EDITION, SECTION 1608 AND APPENDIX H AND MACE 7-16 VULN) WIND SPEED 140 MPH • EXPOSURE CLASSIFICATION = C • RISK CATEGORY = II DESIGN PRESSURE 26.1 psf		Website - www.mcneillsigns.com 400 Ninth Street, Bunnell, FL 32110 Ph. 386-586-7100 Fax. 386-586-0073 Sales Dept. E-mail - sales@mcneillsigns.com		This Design is the property of McNeill Signs, Inc. and may not be reproduced without permission.	



SIGN E01

DESIGNED BY	JOHN H. OMSLAER, P.E.	DATE	07/22/2022
CHECKED BY	GARY	DATE	07/22/2022
SALES REP.	GARY	DATE	07/22/2022
ADDRESS	2528 US HIGHWAY 90 WEST LAKE CITY, FL 32055		
JOB NAME	ROUNTREE MOORE KITA		
NAME	PATTISON SIGN GROUP INC		
DESIGNER	S.E.		
DWG NO.	B22717		
DATE	07/22/2022		
SALES REP.	GARY		
DATE	07/22/2022		
ADDRESS	2528 US HIGHWAY 90 WEST LAKE CITY, FL 32055		
JOB NAME	ROUNTREE MOORE KITA		
NAME	PATTISON SIGN GROUP INC		



400 Ninth Street, Bunnell, FL 32110 Ph. 386-586-7100 Fax. 386-586-0073
 Website - www.mcneillsigns.com
 Sales Dept. E-mail - sales@mcneillsigns.com

DESIGNED IN COMPLIANCE WITH FLORIDA BUILDING CODE, THE EDITION SECTION 1623 AND APPENDIX A AND ASCE 7-16
 WIND SPEED 140 MPH - EXPOSURE CLASSIFICATION - C - RISK CATEGORY - II
 DESIGN PRESSURE 26.1 psf

Dynamic Engineering Solutions, Inc.
 John H. Omslaer, P.E. 52733 EB 26229
 351 S. Cypress Road, Suite 303 • Pompano Beach, FL 33060

This Design is the property of McNeill Signs, Inc. and may not be reproduced without permission.


APPROVAL

REVISIONS

This document has been electronically signed and sealed by John H. Omslaer, P.E. on date using a SHA-1 authentication code. Printed copies are not considered signed and sealed and the SHA-1 authentication code must be verified on any electronic copies per Rule 62-30.060, F.A.C.




John H Omslaer

Digitally signed by John H Omslaer
 DN: c=US, st=Florida, o=Pompano Beach, e=Dynamic Engineering Solutions, Inc., ou=John H. Omslaer, postalCode=33060, email=jho@dynamiceng.com
 Date: 2022.08.11 07:13:59 -0400


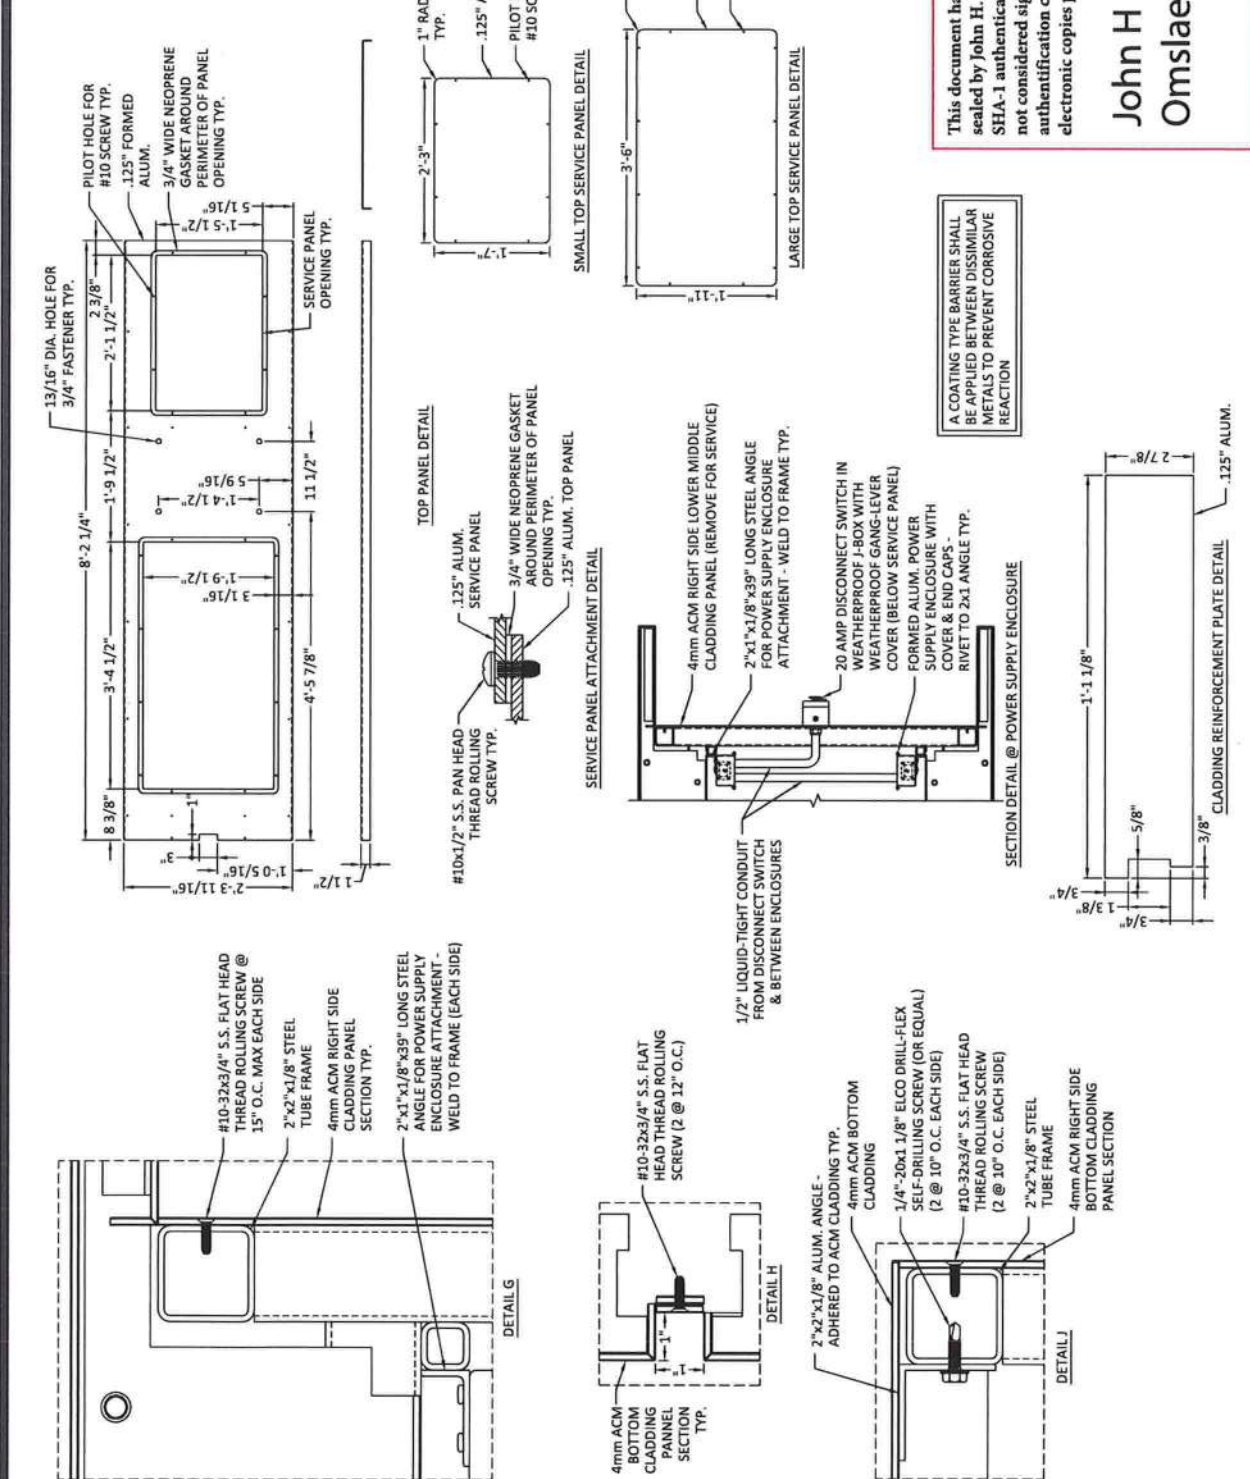


A COATING TYPE BARRIER SHALL BE APPLIED BETWEEN DISSIMILAR METALS TO PREVENT CORROSIVE REACTION

SIGN E01

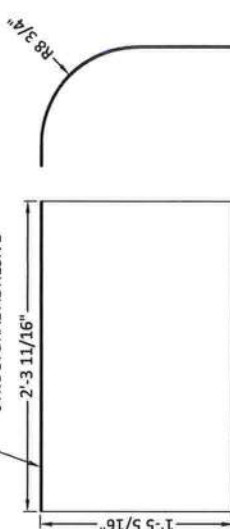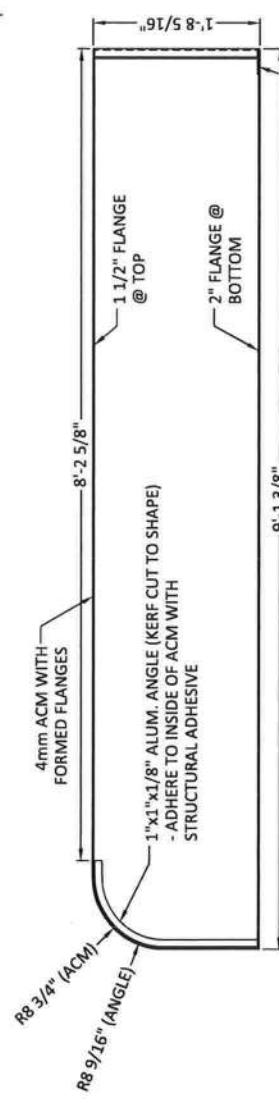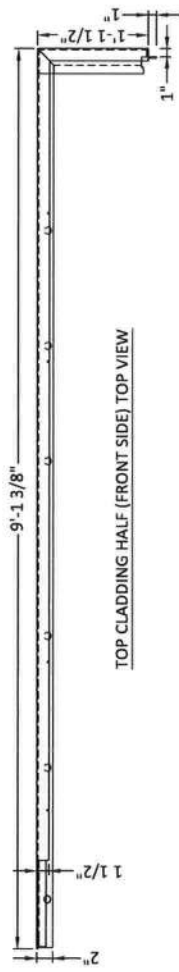

TOP CLADDING HALF (FRONT SIDE) ELEVATION

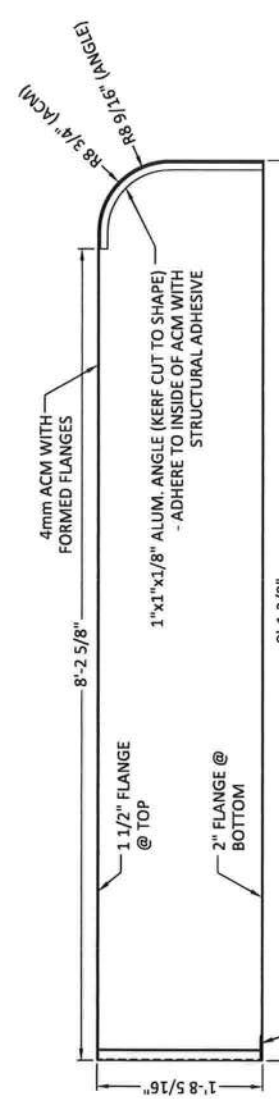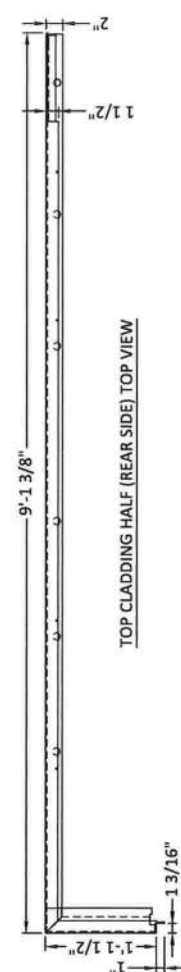

TOP CLADDING HALF (REAR SIDE) ELEVATION

DESIGNED IN COMPLIANCE WITH 2020 FLORIDA BUILDING CODE, 7th EDITION SECTION 1620 AND APPENDIX H AND ASCE 7-16
VULNERABILITY WIND SPEED 140 MPH - EXPOSURE CLASSIFICATION = C - RISK CATEGORY = II
DESIGN PRESSURE 28.1 PSF

NAME
PATTISON SIGN GROUP INC
JOB NAME
ROUNTREE MOORE KIA
ADDRESS
2528 US HIGHWAY 90 WEST LAKE CITY, FL 32055
DESIGNER
B22218
DATE
07/22/2022



APPROVAL
REVISIONS

This Design is the property of McNeill Signs, Inc. and may not be reproduced without permission.
400 Ninth Street, Bunnell, FL 32110 Ph. 386-586-7100 Fax. 386-586-0073
Website - www.mcneillsigns.com
Sales Dept. E-mail - sales@mcneillsigns.com

McNeill Signs, Inc.
Serving Florida since 1956
John H. Omslaer, P.E.
John H. Omslaer, P.E.
Dkt. c-Us, 30-Florida, 10-Pompano
Beach, 00-Dynamic Engineering
Solutions Inc. c/o John H. Omslaer,
Email: jh.omslaer@mcneillsigns.com
Date: 2022.08.11 07:14:42 40'00"

This document has been electronically signed and sealed by John H. Omslaer, P.E. on date using a SHA-1 authentication code. Printed copies are not considered signed and sealed and the SHA-1 authentication code must be verified on any electronic copies per Rule 62-30.060, F.A.C.

SIGN E01

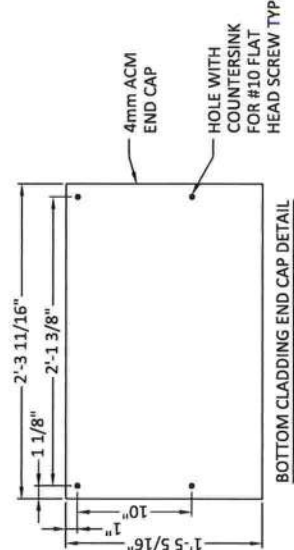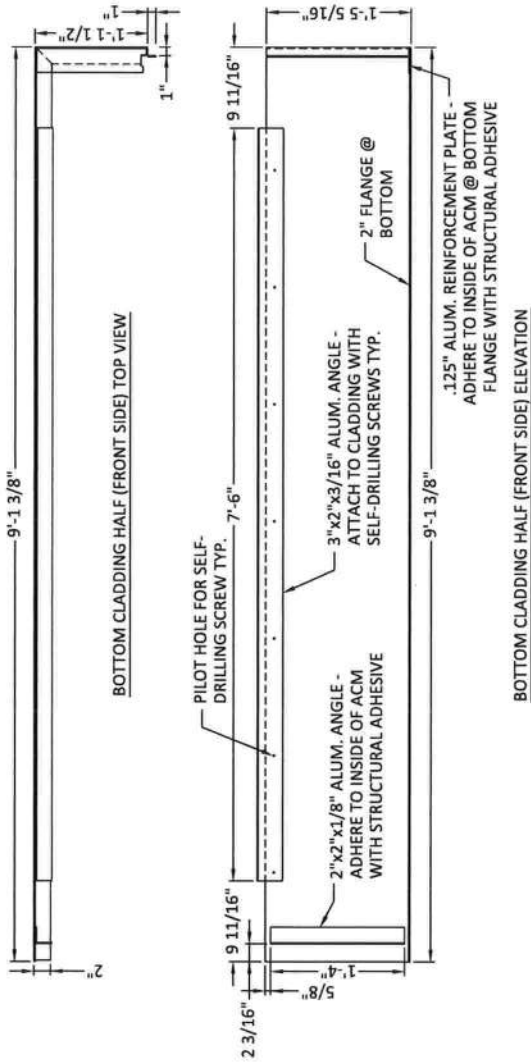

This document has been electronically signed and sealed by John H. Omslaer, P.E. on date using a SHA-1 authentication code. Printed copies are not considered signed and sealed and the SHA-1 authentication code must be verified on any electronic copies per Rule 62-30.060, F.A.C.

John H
Omslaer

Digitally signed by John H. Omslaer
DN: cn=John H. Omslaer, o=Dynamic Engineering
Solutions, Inc., email=John.H.Omslaer@dynamiceng.com, c=US
Date: 2022.08.11 07:15:26 -0400





NAME	PATTISON SIGN GROUP INC
JOB NAME	ROUNTREE MOORE KIA
ADDRESS	2528 US HIGHWAY 90 WEST LAKE CITY, FL 32055
DESIGNER	S.E.
DWG NO.	B22719
SALES REP.	GARY
DATE	07/22/2022
REVISIONS	

DESIGNED IN COMPLIANCE WITH 2020 FLORIDA BUILDING CODE, 7th EDITION SECTION 1620 AND APPENDIX H AND ASCE 7-16
VULTR WIND SPEED 140 MPH • EXPOSURE CLASSIFICATION = C • RISK CATEGORY = 8
DESIGN PRESSURE 26.1 psf
351 S. Cypress Road, Suite 303 • Pompano Beach, FL 33069
John H. Omslaer, P.E. 52723, EB 26629
Dynamic Engineering Solutions, Inc.
Website - www.mcneillsigns.com
400 Ninth Street, Bunnell, FL 32110 Ph. 386-586-7100 Fax. 386-586-0073
Sales Dept. E-mail - sales@mcneillsigns.com

NAME	PATTISON SIGN GROUP INC
JOB NAME	ROUNTREE MOORE KIA
ADDRESS	2528 US HIGHWAY 90 WEST LAKE CITY, FL 32055
DESIGNER	S.E.
DWG NO.	B22720
SALES REP.	GARY
DATE	07/22/2022
REVISIONS	

DESIGNED IN COMPLIANCE 2020 FLORIDA BUILDING CODE, 7th EDITION SECTION 1420 AND APPENDIX H AND ASCE 7-16
 VENT WIND SPEED 140 MPH • EXPOSURE CLASSIFICATION = C • RISK CATEGORY = II
 DESIGN PRESSURE 26.1 PSF
 351 S. Cypress Road, Suite 303 • Pompano Beach, FL 33060
 Dynamic Engineering Solutions, Inc.
 John H. Omslaer, P.E. 62733, EB 26629

SIGN E01

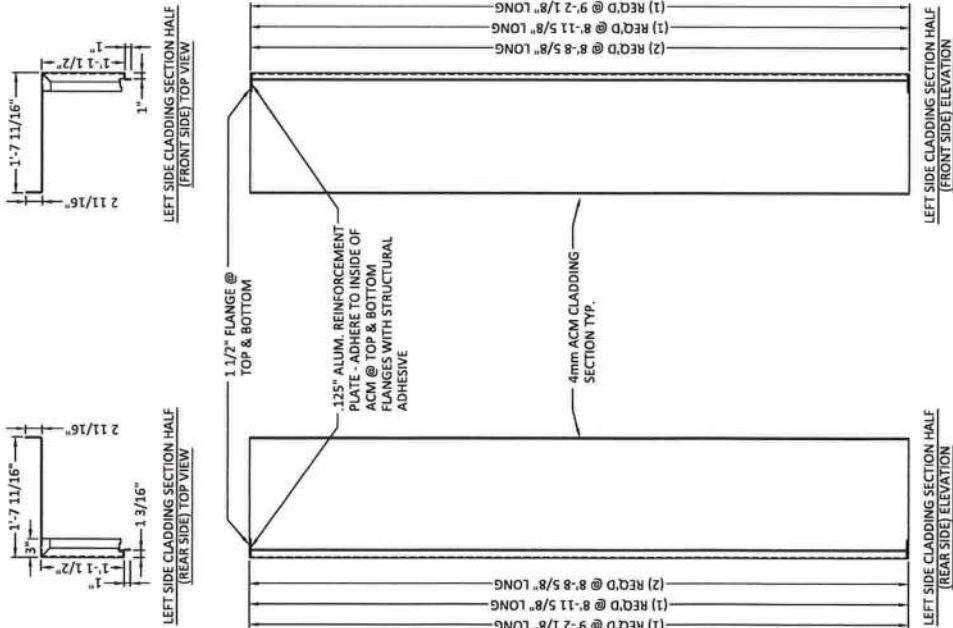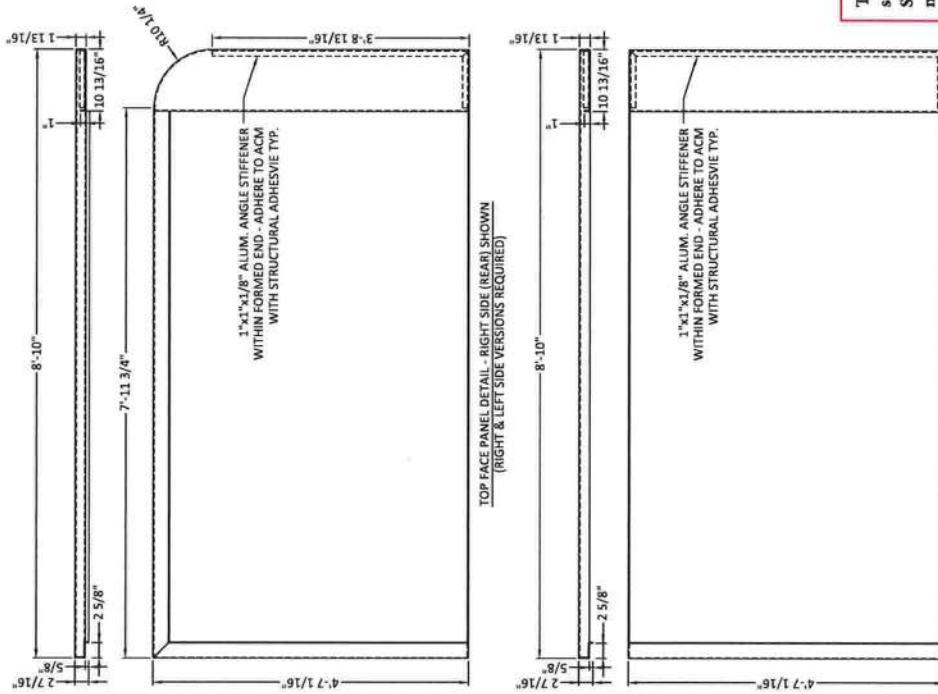


This document has been electronically signed and sealed by John H. Omslaer, P.E. on date using a SHA-1 authentication code. Printed copies are not considered signed and sealed and the SHA-1 authentication code must be verified on any electronic copies per Rule 62-30.060, F.A.C.

John H Omslaer
 Digitally signed by John H Omslaer
 DN: c=US, st=Florida, In=Pompano
 Beach, o=Dynamic Engineering
 Solutions Inc, ou=John H Omslaer,
 email=jhoms@dynamiceng.com
 Date: 2022.08.11 07:17:05 -0400



Website - www.mcneillsigns.com
 400 Ninth Street, Bunnell, FL 32110 Ph. 386-586-7100 Fax. 386-586-0073
 Sales Dept. E-mail - sales@mcneillsigns.com


SIGN E01

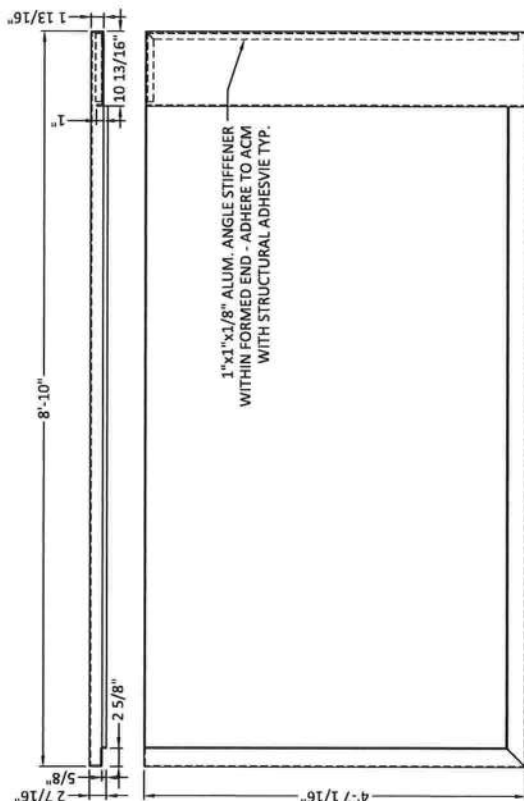

BOTTOM FACE PANEL DETAIL - RIGHT SIDE (REAR) SHOWN
(RIGHT & LEFT SIDE VERSIONS REQUIRED)



ACCENT LENS PROFILE

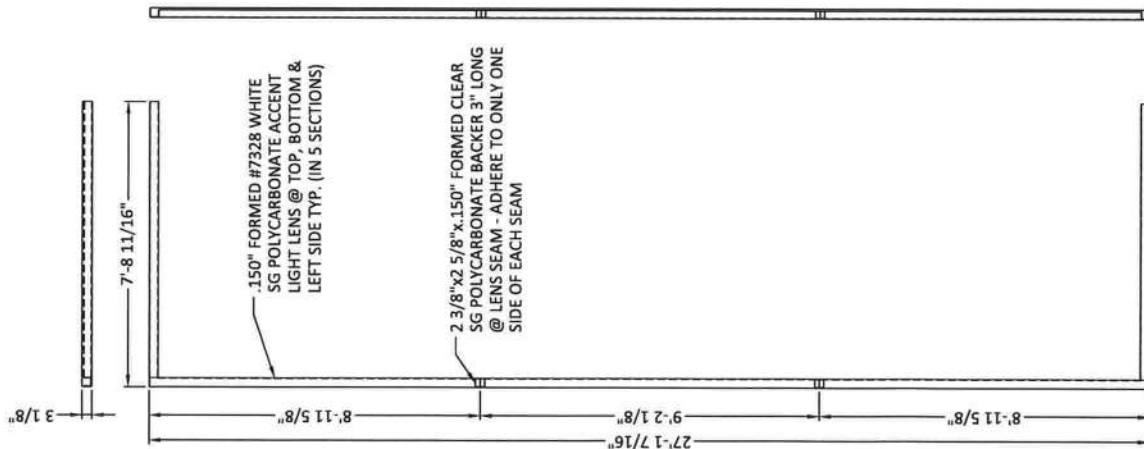

ACCENT LENS DETAIL - LEFT SIDE (FRONT) SHOWN
(RIGHT & LEFT SIDE VERSIONS REQUIRED)

DESIGNED IN COMPLIANCE 2020 FLORIDA BUILDING CODE, 7TH EDITION SECTION 1625 AND APPENDIX H AND ASCE 7-16
VULN. WIND SPEED 140 MPH • EXPOSURE CLASSIFICATION = C • RISK CATEGORY = II
DESIGN PRESSURE 26.1 PSF

Dynamic Engineering Solutions, Inc.
John H. Omslaer, P.E. 52733 EB 26629
351 S. Cypress Road, Suite 303 • Pompano Beach, FL 33069

NAME	PATTISON SIGN GROUP INC
JOB NAME	ROUNTREE MOORE KIA
ADDRESS	2528 US HIGHWAY 90 WEST LAKE CITY, FL 32055
DESIGNER	S.E.
DWG NO.	B22721
SALES REP.	GARY
DATE	07/22/2022
APPROVAL	
REVISIONS	


This Design is the property of McNeill Signs, Inc. and may not be reproduced without permission.
400 Ninth Street, Bunnell, FL 32110 Ph. 386-586-7100 Fax. 386-586-0073
Website - www.mcneillsigns.com Sales Dept. E-mail - sales@mcneillsigns.com



This document has been electronically signed and sealed by John H. Omslaer, P.E. on date using a SHA-1 authentication code. Printed copies are not considered signed and sealed and the SHA-1 authentication code must be verified on any electronic copies per Rule 62-30.060, F.A.C.

Digitally signed by John H. Omslaer
DN: cn=John H. Omslaer, o=Dynamic Engineering
Solutions, Inc., email=John.H.Omslaer@desi.com
Date: 2022.08.11 07:17:52 -0400

John H
Omslaer

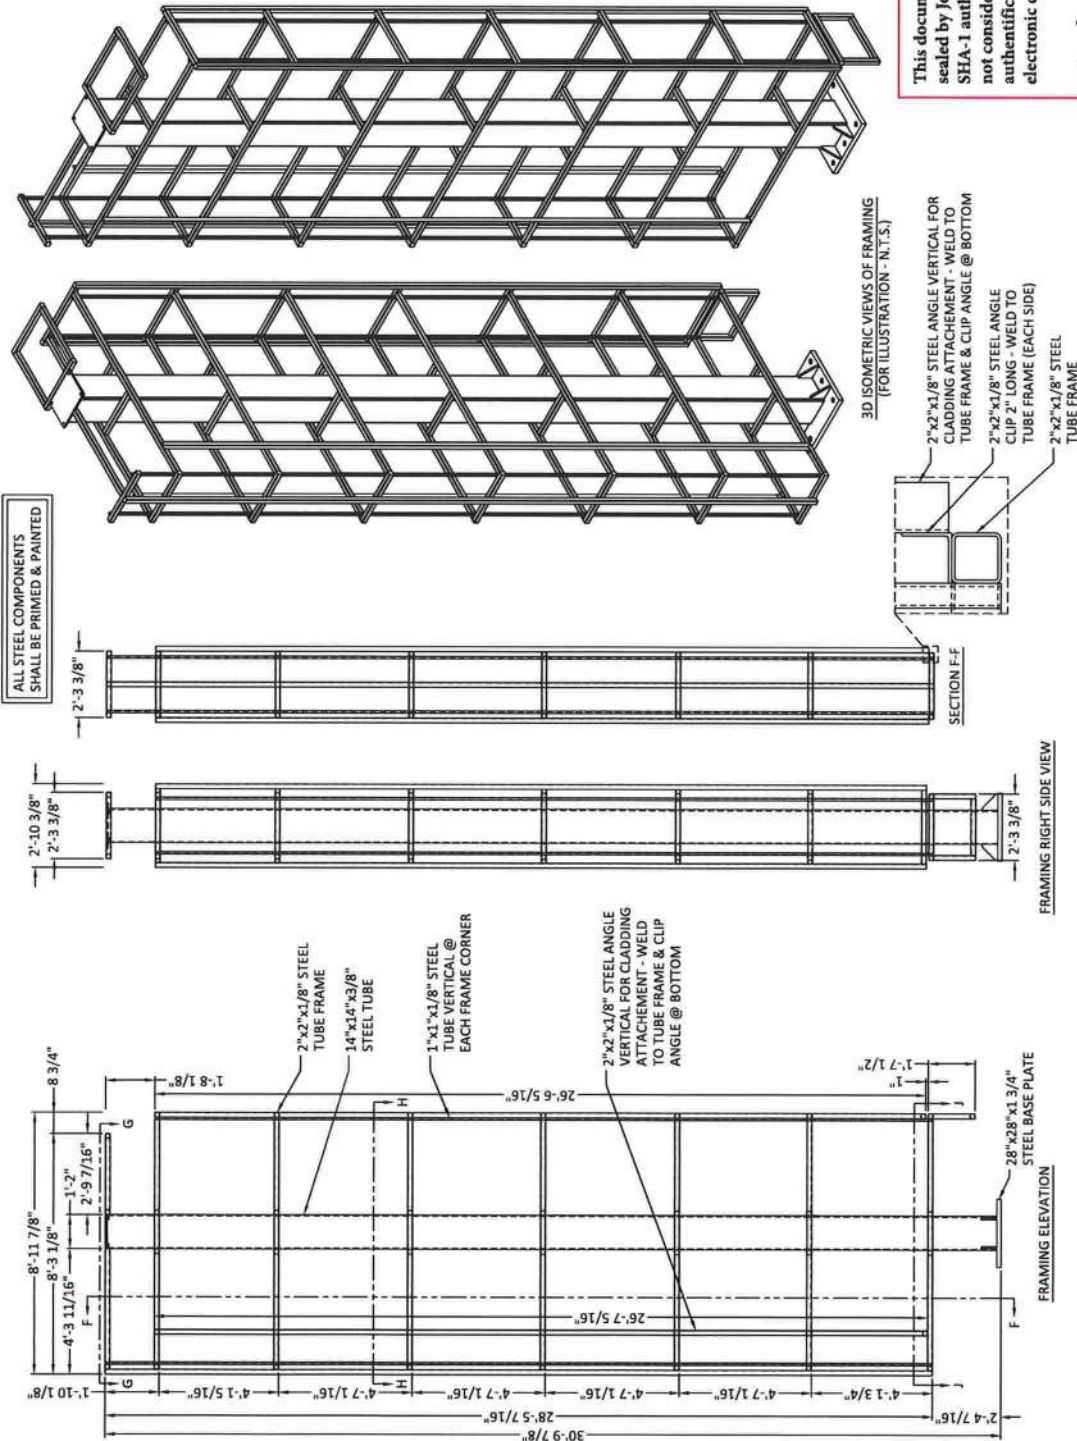





This document has been electronically signed and sealed by John H. Omslaer, P.E. on date using a SHA-1 authentication code. Printed copies are not considered signed and sealed and the SHA-1 authentication code must be verified on any electronic copies per Rule 62-30.060, F.A.C.

John H
Omslaer

Digitally signed by John H Ormslaer
DN: c=US, st=Florida, l=Pompano
Beach, o=Dynamic Engineering
Solutions Inc, cn=John H Ormslaer,
email=des_inc@bellsouth.net
Date: 2022.08.11 07:19:50 -0400'

NAME	PATTISON SIGN GROUP INC		
JOB NAME	ROUNTREE MOORE KIA		
ADDRESS	2528 US HIGHWAY 90 WEST LAKE CITY, FL 32055		
DESIGNER	DWG NO.	SALES REP.	DATE
S.E.	B22723	GARY	07/22/2022
			
APPROVAL			
			
REVISIONS			
			
This Design is the property of McNeill Signs, Inc. and may not be reproduced without permission. 400 North Tree, Bunnell, FL 32110 Ph. 386-586-7100 Fax. 386-586-0073 Website - www.mcneillsigns.com Sales Dept. E-mail - sales@mcneillsigns.com			

SIGN E01

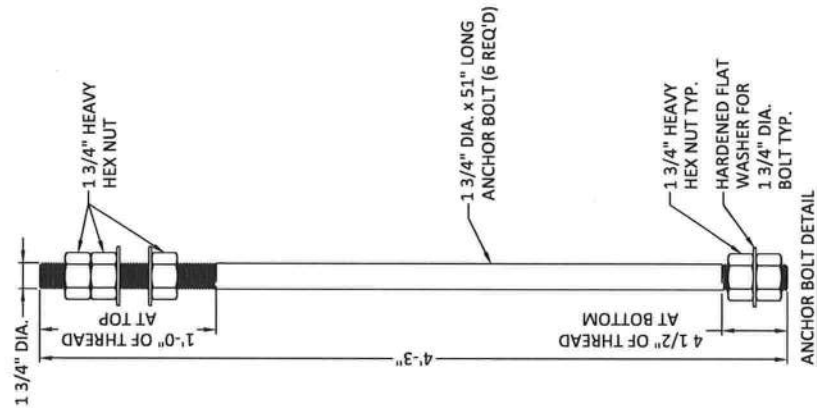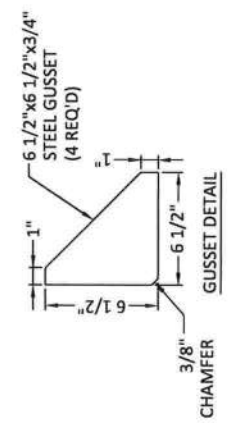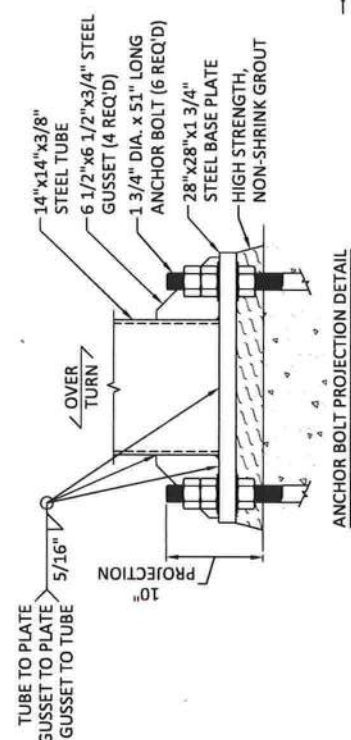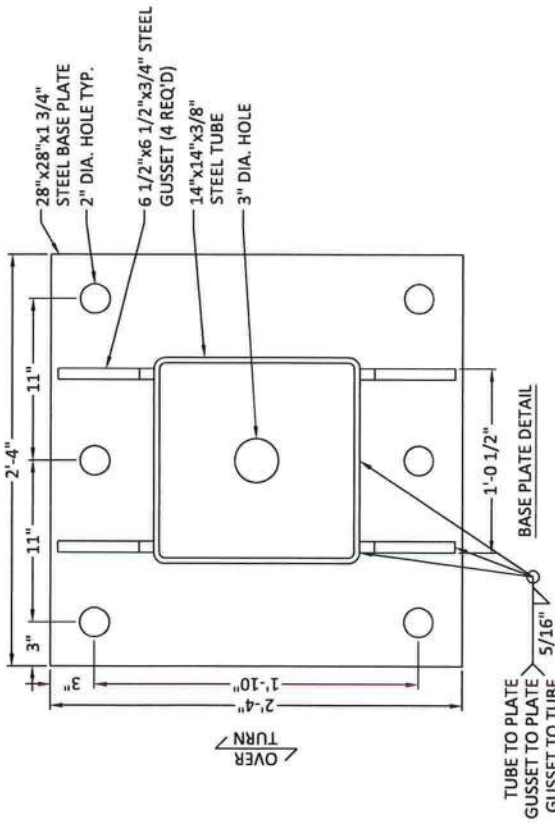

This document has been electronically signed and sealed by John H. Omslaer, P.E. on date using a SHA-1 authentication code. Printed copies are not considered signed and sealed and the SHA-1 authentication code must be verified on any electronic copies per Rule 62-30.060, F.A.C.

John H. Omslaer
 P.E.
 Dynamic Engineering Solutions, Inc.
 351 S. Cypress Road, Suite 303 • Pompano Beach, FL 33060
 John H. Omslaer, P.E. 02723, EB 26629
 Dynamic Engineering Solutions, Inc.
 351 S. Cypress Road, Suite 303 • Pompano Beach, FL 33060
 Digitally signed by John H. Omslaer
 DN: cn=John H. Omslaer, o=Dynamic Engineering Solutions, Inc., email=John.H.Omslaer@desolutions.com, c=US
 Date: 2022.08.11 07:21:54 -0400


ALL STEEL BELOW GRADE, INCLUDING EXPOSED ANCHOR BOLTS, SHALL BE COATED WITH CARBOLINE BITUMASTIC 50 COAL TAR OR EQUAL AFTER INSTALLATION AND PRIOR TO LANDSCAPING.

NAME	PATTSON SIGN GROUP INC
JOB NAME	ROUNTREE MOORE KIA
ADDRESS	2528 US HIGHWAY 90 WEST LAKE CITY, FL 32055
DESIGNER	B22725
S.E.	GARY
DATE	07/22/2022
SALES REP.	GARY
REVISIONS	
APPROVAL	

DESIGNED IN COMPLIANCE WITH 2020 FLORIDA BUILDING CODE, 7th EDITION SECTION 1603 AND APPENDIX H AND ASCE 7-16
 VULN WIND SPEED 140 MPH • EXPOSURE CLASSIFICATION = C • RISK CATEGORY = II
 DESIGN PRESSURE 26.1 psf
 Website - www.mcneillsigns.com
 400 Ninth Street, Bunnell, FL 32110 Ph. 386-586-7100 Fax. 386-586-0073
 Sales Dept. E-mail - sales@mcneillsigns.com




SIGN E01

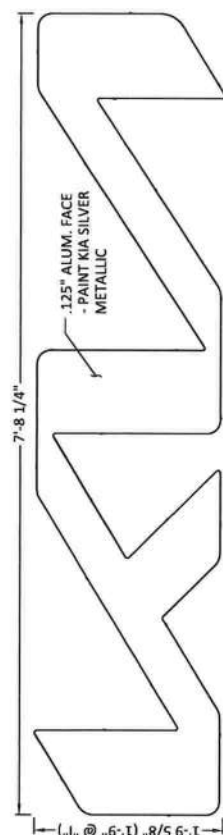


WORDMARK ELEVATION

WORDMARK TO SIGN MOUNTING
HOLE LOCATION (CIRCLED) (7 REQ'D)

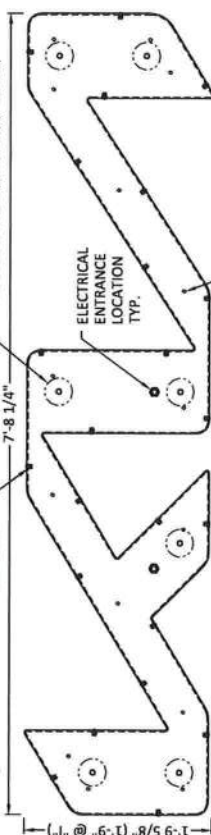

HOLE LAYOUT ELEVATION


3M #3635-20B WHITE BLOCK-OUT VINYL
- INSET 2\"/>

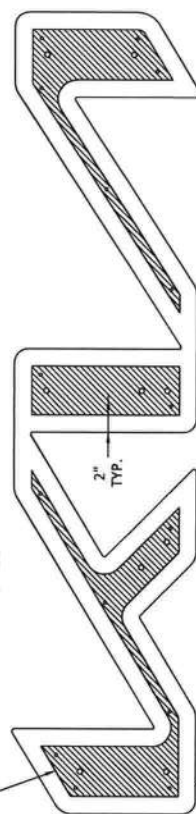


220\"/>

3M #3735-50 DIFFUSER FILM
TO BE FULL COVERAGE

BLOCK-OUT VINYL LAYOUT

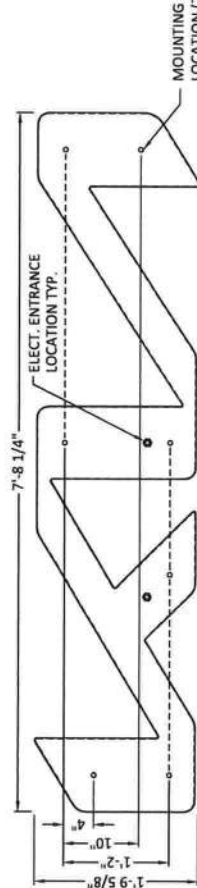


WORDMARK MOUNTING ELEVATION

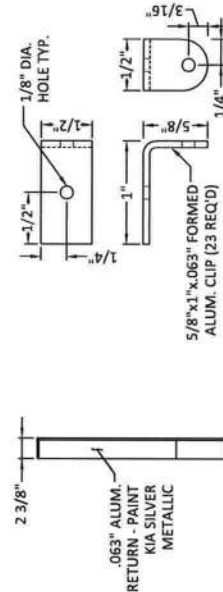

FORMED CLIP DETAIL

WORDMARK SIDE VIEW

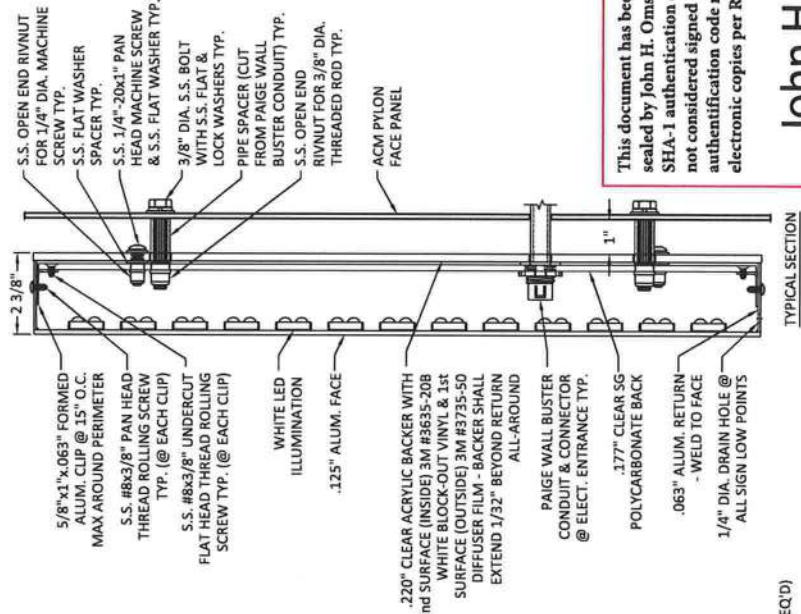

TYPICAL SECTION

This document has been electronically signed and sealed by John H. Omslaer, P.E. on date using a SHA-1 authentication code. Printed copies are not considered signed and sealed and the SHA-1 authentication code must be verified on any electronic copies per Rule 62-30.060, F.A.C.

John H
Omslaer

Digitally signed by John H Omslaer
DN: cn=JH, o=Dynamic Engineering
Solutions Inc, email=JH@dynamiceng.com,
c=US, ou=Dynamic Engineering
Solutions Inc, email=JH@dynamiceng.com,
date=2022.08.11 07:23:19 -0400

NAME PATTISON SIGN GROUP INC		JOB NAME ROUNTREE MOORE KIA	
ADDRESS 2528 US HIGHWAY 90 WEST LAKE CITY, FL 32055		DESIGNER S.E.	
DATE 07/22/2022		DWG NO. B22726	
SALES REP GARY		DATE 07/22/2022	
APPROVAL			
REVISIONS			

DESIGNED IN COMPLIANCE 2020 FLORIDA BUILDING CODE, 7th EDITION SECTION 1629 AND APPENDIX H AND ASCE 7-16
UL710 WIND SPEED **140** MPH • EXPOSURE CLASSIFICATION = C • RISK CATEGORY = II
DESIGN PRESSURE **26.1** PSF

Dynamic Engineering Solutions, Inc.
John H. Omslaer, P.E. 52733 EB 2629
351 S. Cypress Road, Suite 303 • Pompano Beach, FL 33060

Website - www.mcnellisigns.com
400 Ninth Street, Bunnell, FL 32110 Ph. 386-586-7100 Fax. 386-586-0073
Sales Dept. E-mail - sales@mcnellisigns.com




SIGN E01

SIGN MANUFACTURED AND ALL COMPONENTS TO COMPLY WITH U.L. AND NEC 2017 REQUIREMENTS

ELECTRICAL

Sign to be listed as per NEC 600.3.
Sign to have disconnect switch as per NEC 600.6 located within sight of sign. The control switch must be readily accessible and not less than twice the ampere rating of transformers as per NEC 404.14 and 600.1 (6).
No. 14 AWG minimum when the disconnecting means is out of the line of sight from any section that is able to be energized, the disconnecting means shall be lockable in accordance with 110.25.
Branch circuits not to exceed 20 amperes as per NEC 600.5 (A) & (B).
Grounding and bonding as per NEC 600.7 (A) and (B) including article 250.
Equipment grounding to be grounded by connection as per NEC 600.7 (b) (1) and 250.118.
Grounding conductor sizing as per NEC 600.7 and 250.122.
Equipment bonding connection to be in accordance with 250.4.
Sign to be marked as per NEC 600.4 (A). Power supplies marked as per NEC 600.23 (A)-(F).
Section sign to be marked and installation instructions provided as per NEC 600.4 (C)(1) and (E).
Sufficient number of 1/4" drain holes as per NEC 600.9 (D).
Ballast, transformers, electrical power supplies, and class 2 power sources as per NEC 600.21 within the sign as per NEC 600.22. Grounding as per NEC 600.7 and article 250.
Class 2 power sources as per NEC 600.24 (A)-(D).
Field installed secondary wiring to be installed as per NEC 600.12 (A), (B) and (C).
Anti-jolt sign equipment locations requiring at least one (1) lighting outlet containing a disconnect near the sign equipment as per NEC 600.21 (D) and (E).
Power supplies as per NEC 600.21, 600.23 and 600.32.
Primary conductors strain relief required as per NEC 600.7 and article 250.
All signs circuits to be controlled by a photo cell or time clock as per NEC 13-415.
AB-1.4 and energy conservation code C 405.6.2 exception 2.
Sign to be manufactured and installed in accordance with NEC 2020 chapter 16 including sections 310.7 and 262.2.
THE MANUFACTURER REQUIRES THAT ALL COMPONENTS BE LISTED BY A RECOGNIZED TESTING SERVICE.

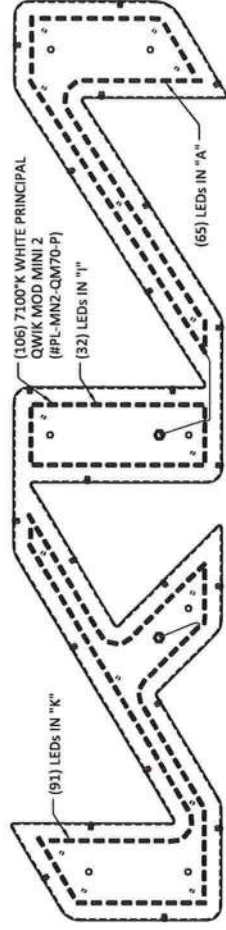


WORDMARK LED LAYOUT

WORDMARK ELECTRICAL REQUIREMENTS - SINGLE WORDMARK:
LENS: #712828 WHITE SG POLYCARBONATE ACCENT LIGHT LENS
POWER SUPPLY: (1) 12V/60W PRINCIPAL LED #P-CH60-12-P @ 1.10A
CHIRTS: (1) 20 AMP REQUIRED

ACCENT LENS ELECTRICAL REQUIREMENTS - SINGLE LENS:
LENS: #712828 WHITE SG POLYCARBONATE ACCENT LIGHT LENS
POWER SUPPLY: (1) 12V/60W PRINCIPAL LED #P-CH60-12-P @ 1.10A
CHIRTS: (1) 20 AMP REQUIRED

TOTAL WORDMARK ELECTRICAL REQUIREMENTS:
LENS: #712828 WHITE SG POLYCARBONATE ACCENT LIGHT LENS
POWER SUPPLY: (1) 12V/60W PRINCIPAL LED #P-CH60-12-P @ 1.10A
CHIRTS: (1) 20 AMP REQUIRED

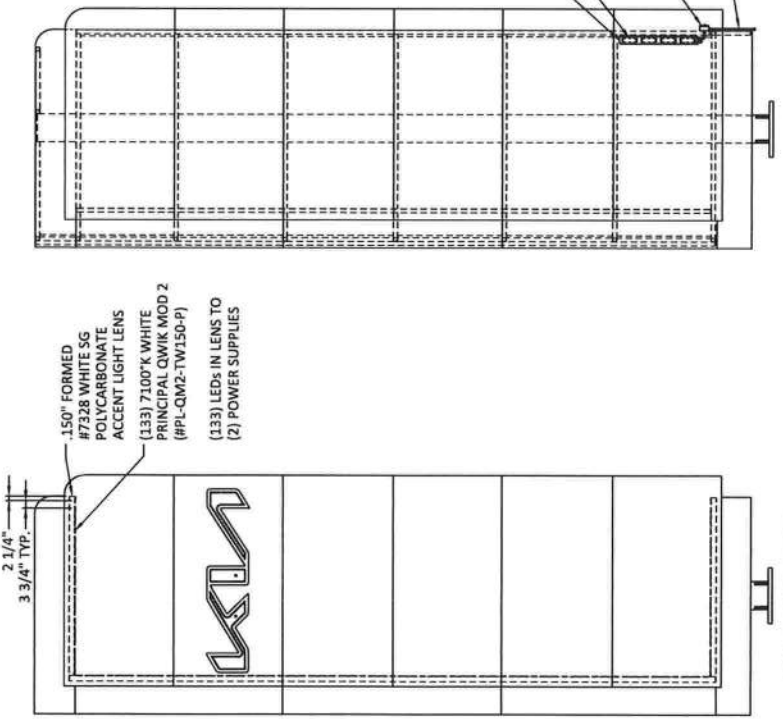

Installation Instructions

- Mount sign as required on engineered design drawings.
- Install and penetrate pattern to locate and mark all mounting and electrical conduit penetrations.
- Seal all wall penetrations.
- Connect secondary and primary supply conductors to provided splice connection conductors in appropriate splice compartment enclosure as intended and required by applicable codes.
- Make all electrical connections and test light.
- Field wiring compartment located in disconnect junction box as required by UL 48 and NEC Article 600.4 (A) (1).
- Installation of all wiring and electrical connections must conform to national electrical code requirements.
- Sign and all components must be properly grounded per requirements of national electrical code and applicable local codes.
- Do not test light sign using the service truck generator.
- Make sure service truck frame and body are grounded to earth ground before servicing the sign.
- Electrical connection must be made on a dedicated 120v connection.
- Confirm proper line voltage with voltage meter prior to connecting conductors to supply conductors.
- Locate and mark to identify branch circuit(s) in electrical panel.

Disconnect Switch Statement

The location of the disconnect switch after installation shall comply with Article 600.6(A) (1) of the National Electrical Code.

FOR ALL OUTDOOR LOCATIONS, ALL RACEWAYS FITTINGS AND BOXES ARE WEATHERPROOF AND INCLUDE DRAIN HOLES

NOTE: ALL ELECTRICAL COMPONENTS CONFORM TO UL 48 STANDARDS FOR SAFETY

Clean product of any fingerprints and installation debris.

Clean site of all installation debris.

Sign permit tags, which shall include the address of the property on which the sign is located, permit number, date installed, and the name of the installation company or person, shall be affixed to each new sign permitted pursuant to this article. Sign permit tags should be of a durable weatherproof material and affixed in a location readily visible on the sign and shall be supplied by the installation company or person.

Apply sign wet, damp or dry determination tags

This document has been electronically signed and sealed by John H. Omslaer, P.E. on date using a SHA-1 authentication code. Printed copies are not considered signed and sealed and the SHA-1 authentication code must be verified on any electronic copies per Rule 62-30.060, F.A.C.

John H Omslaer
Omslaer

Digitally signed by John H Omslaer
DN: cn=John H Omslaer, o=Dynamic Engineering
Solutions Inc, ou=John H Omslaer,
email=des_@mcneillsigns.com
Date: 2022.08.11 07:24:50 -0400

NAME	PATTISON SIGN GROUP INC
JOB NAME	ROUNTREE MOORE KIA
ADDRESS	2528 US HIGHWAY 90 WEST LAKE CITY, FL 32055
DESIGNER	B22727
S.E.	GARY
DATE	07/22/2022
SALES REP.	GARY
REVISIONS	
APPROVAL	

DESIGNED IN COMPLIANCE 2020 FLORIDA BUILDING CODE, 7TH EDITION SECTION 1620 AND APPENDIX H AND ASCE 7-16
UL717 WIND SPEED 140 MPH EXPOSURE CLASSIFICATION C - RISK CATEGORY II
DESIGN PRESSURE -28.1 PSF

351 S. Cypress Road, Suite 303 • Pompano Beach, FL 33060
John H. Omslaer, PE 62735, EB 2629
Dynamic Engineering Solutions, Inc.
Website - www.mcneillsigns.com
400 Ninth Street, Bunnell, FL 32110 Ph. 386-586-7100 Fax. 386-586-0073
Sales Dept. E-mail - sales@mcneillsigns.com

Serving Florida since 1956

McNeill Signs, Inc.