



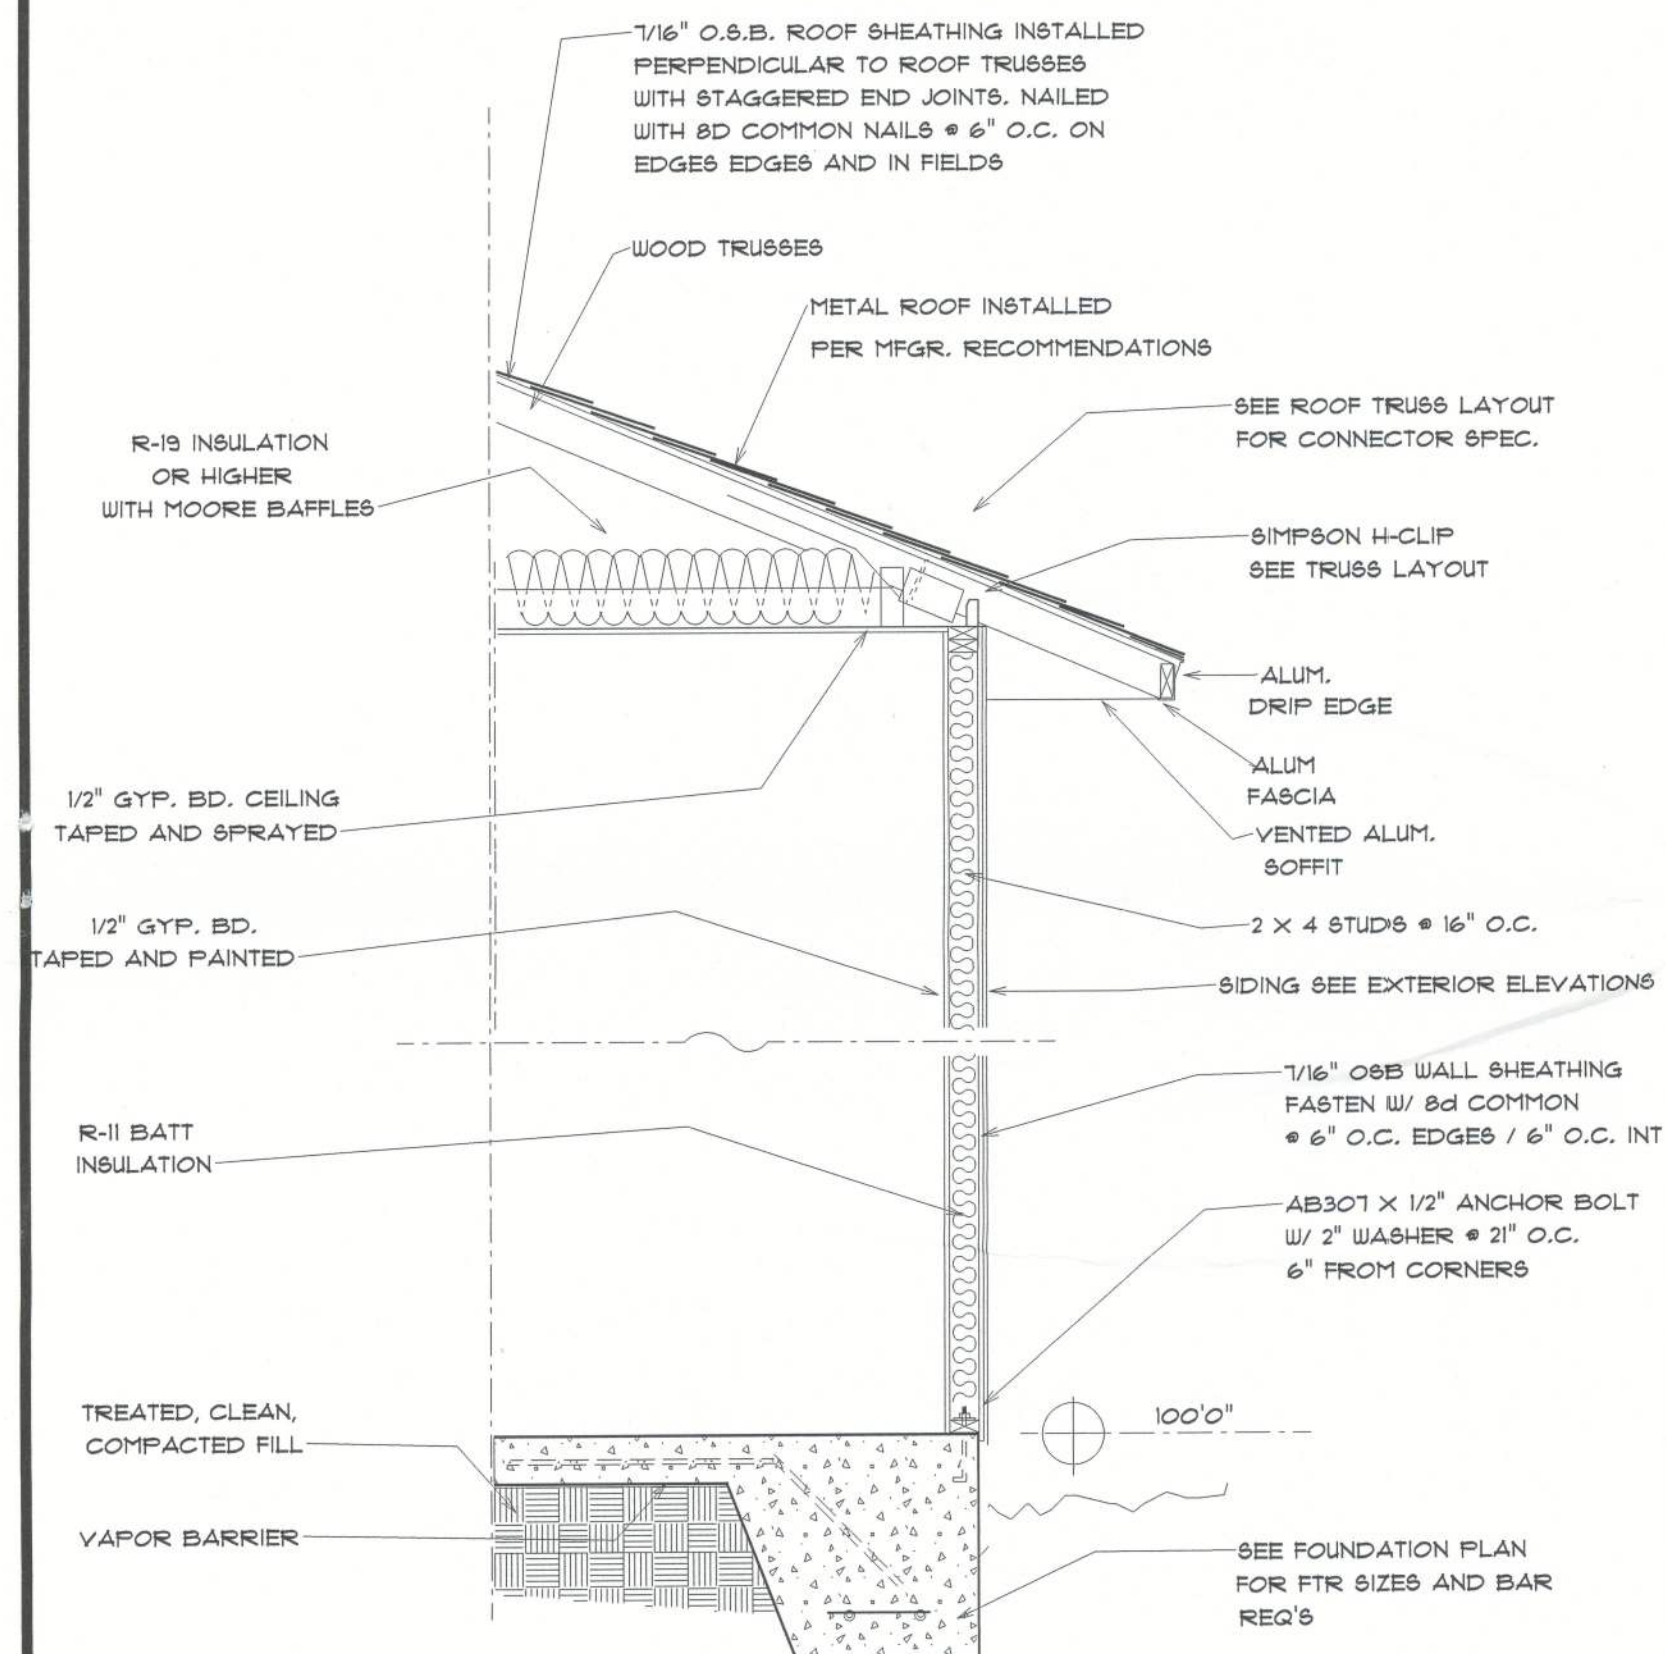

TYPICAL WALL SECTION

NOT TO SCALE

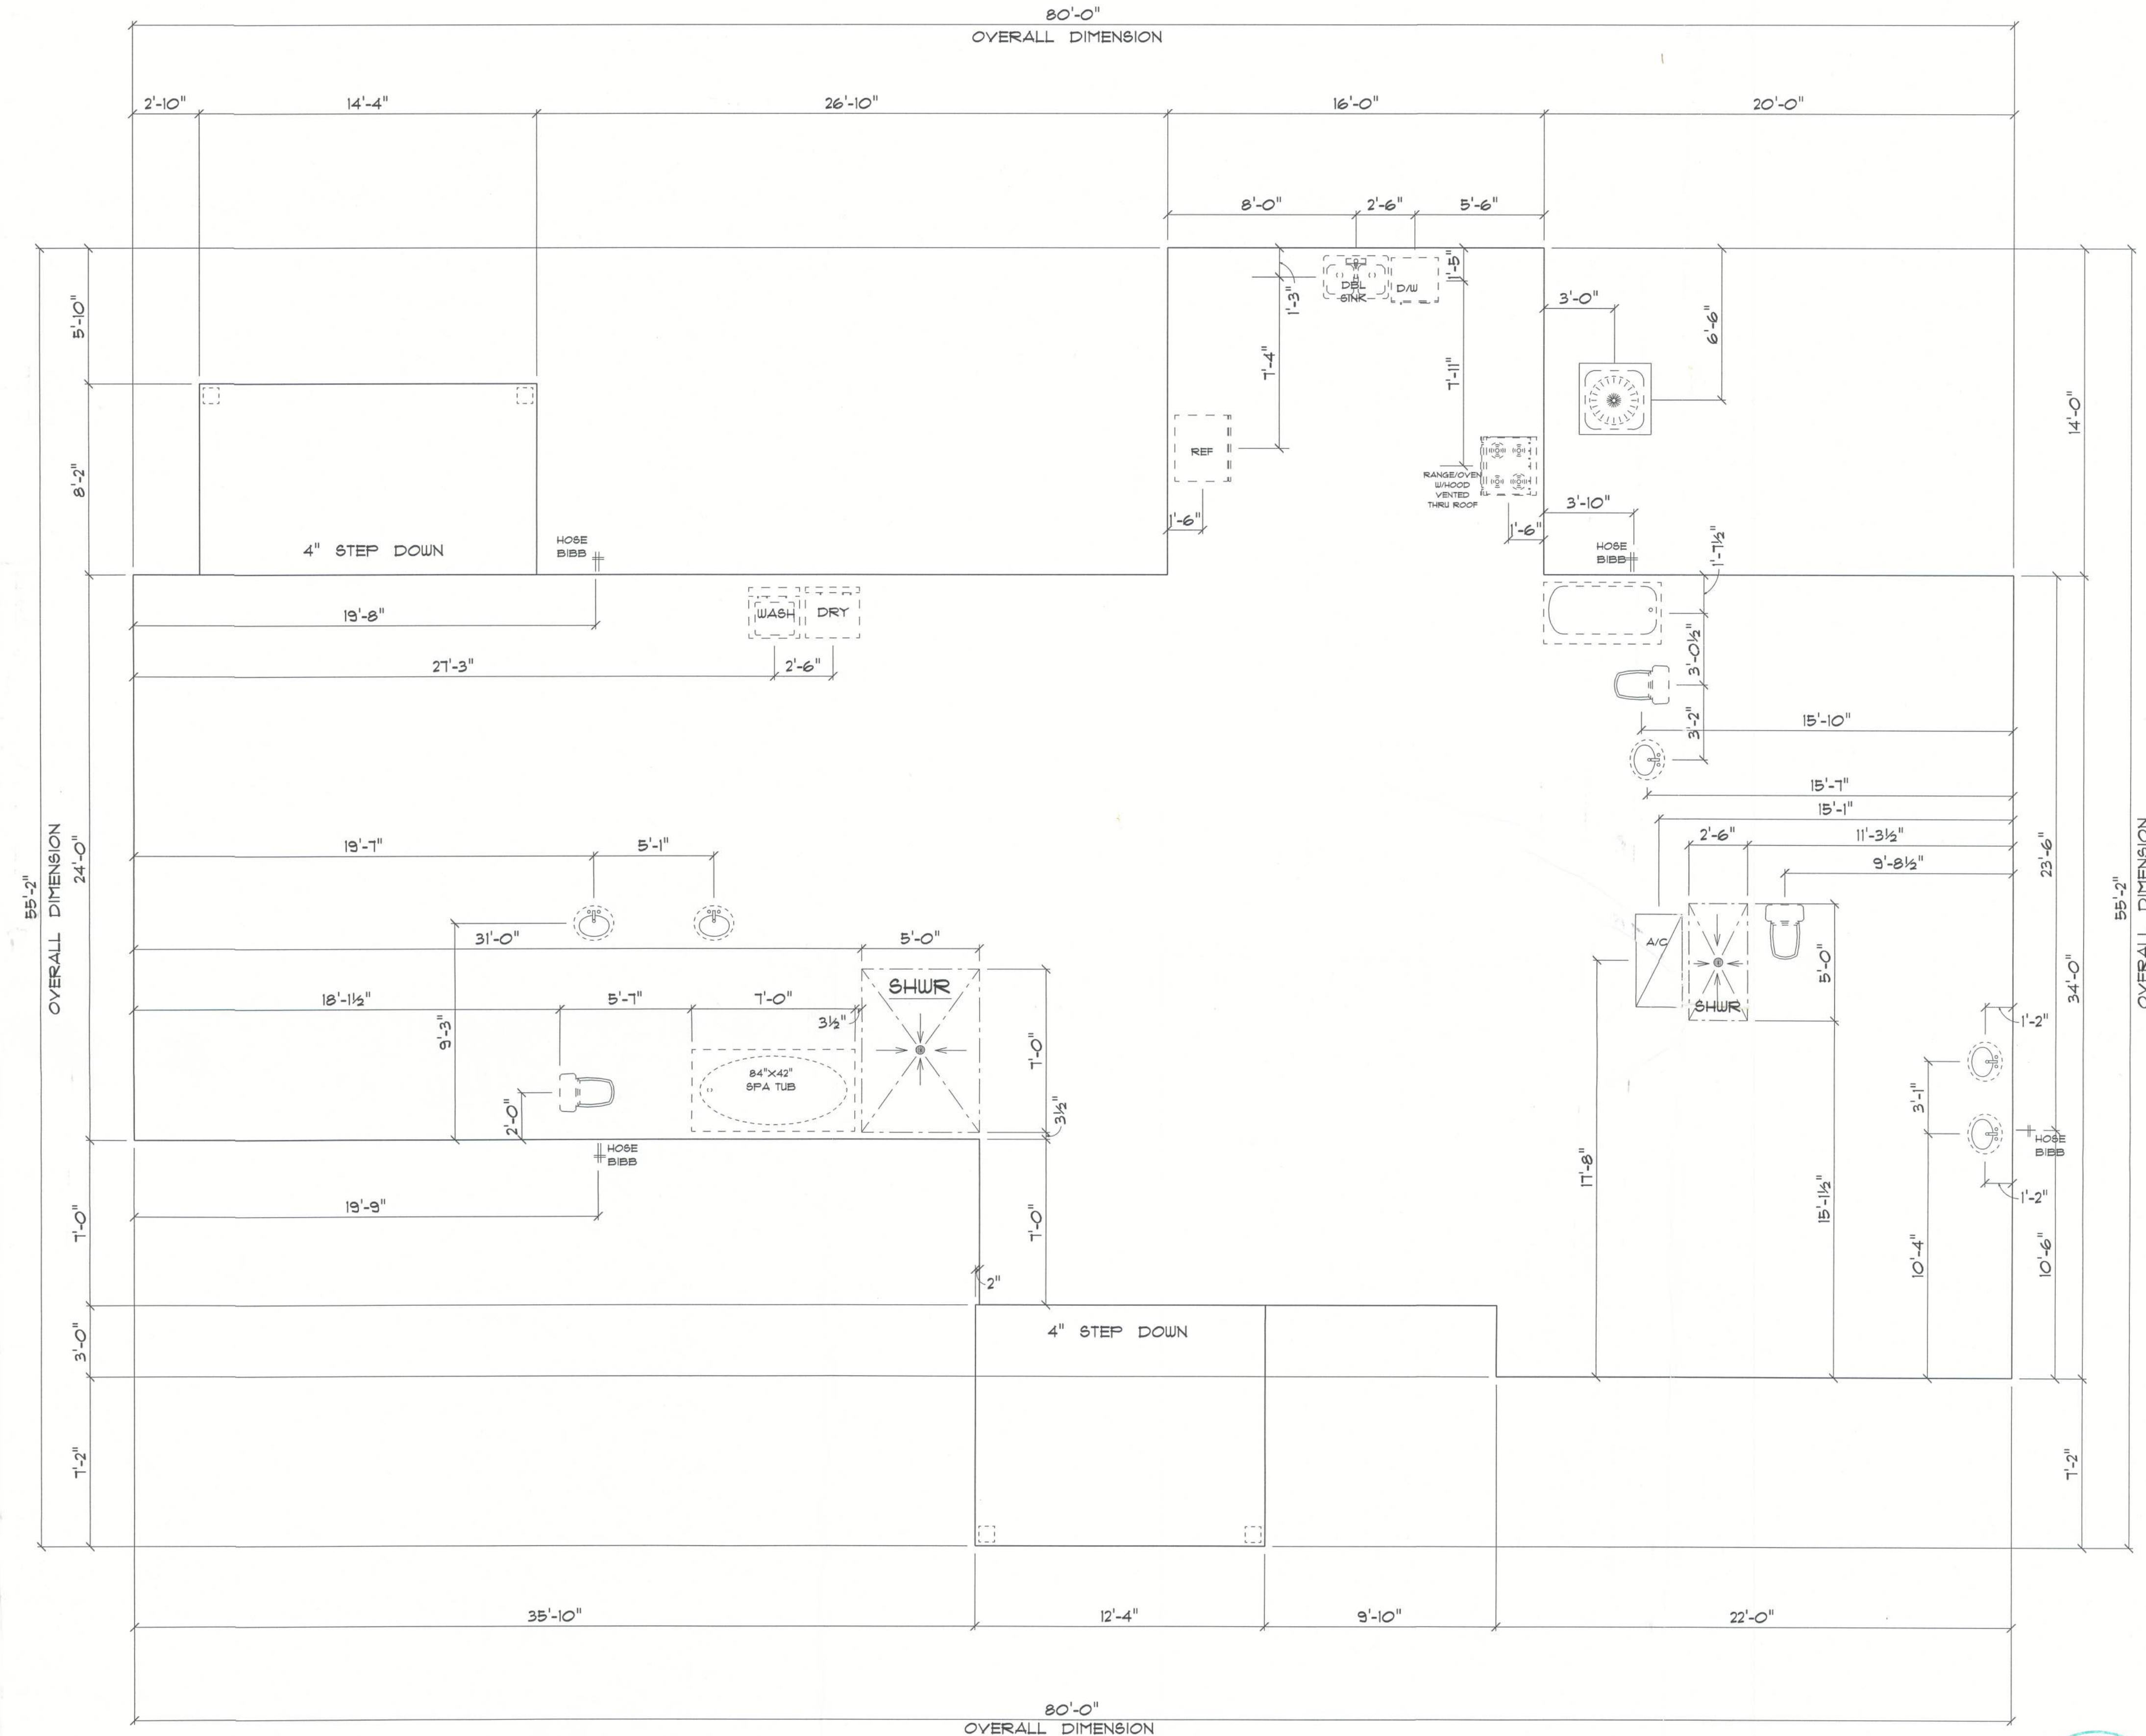

- IMPORTANT NOTES:**
1. IT IS THE BUILDER'S RESPONSIBILITY TO VERIFY ALL GEOMETRY AND DIMENSIONS BEFORE ORDERING ANY MATERIALS OR BEGINNING CONSTRUCTION.
 2. THESE PLANS ARE FOR LAYOUT AND DESIGN PURPOSES ONLY ALL STRUCTURAL NOTES AND DETAILS TO BE PROVIDED BY AN ENGINEER.
 3. ALL EXTERIOR WALLS ARE 2X6 FRAME.
 4. ALL INTERIOR DOORS 6'-8\".

*** PLUMBING & *
* FOUNDATION PLAN ***

SCALE : 1/4" = 1'-0"



RESIDENCE
for
MELISSA ROBERTS
TERRANCE JONES
COOLEY-WAY
LAKE CITY,
FLORIDA
220 N.E. 266 Glen

Teresa M. Ruffo
2825 SW 8R 41
Lake City Florida, 32025
Cell: (386) 867-1191
Email: teresaruffo@gmail.com

PRINTED DATE:
Thursday, July 6, 2023

DRAWN BY: Teresa M. Ruffo CHECKED BY:

BUILDING CONTRACTOR
TERRANCE JONES

FINALS DATE:

JOB NUMBER:

DRAWING NUMBER
A-1

OF 5 SHEETS