



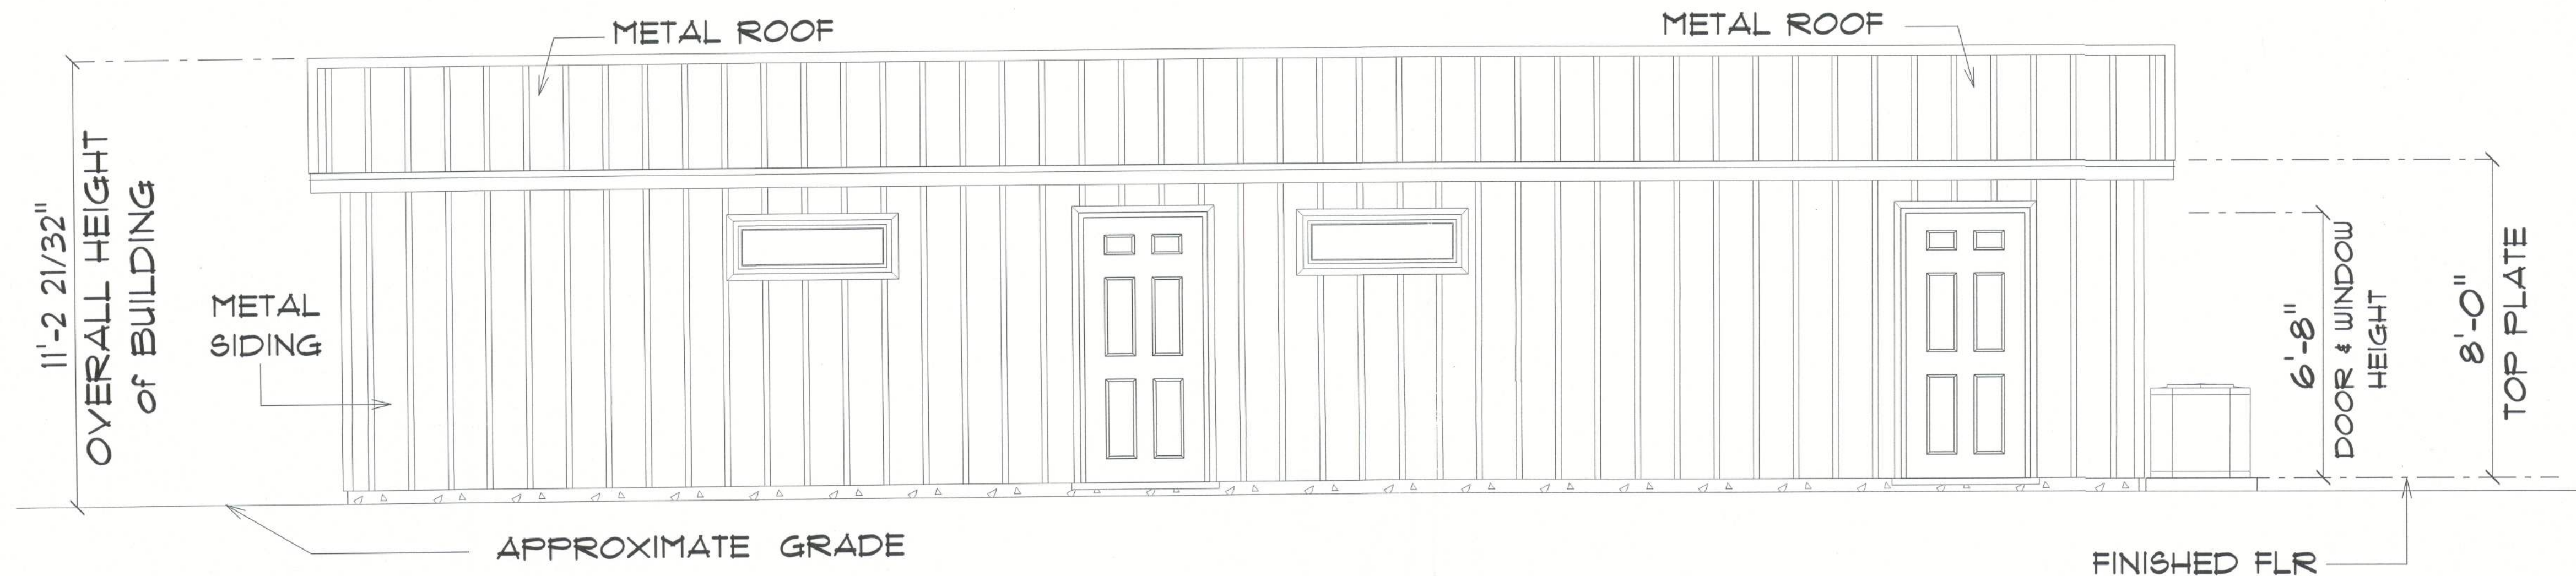

* FRONT ELEVATION *

SCALE : 3/8" = 1'-0"

NOTE: 12" OVERHANG GABLE ENDS
18" OVERHANG ALL OTHER EAVES

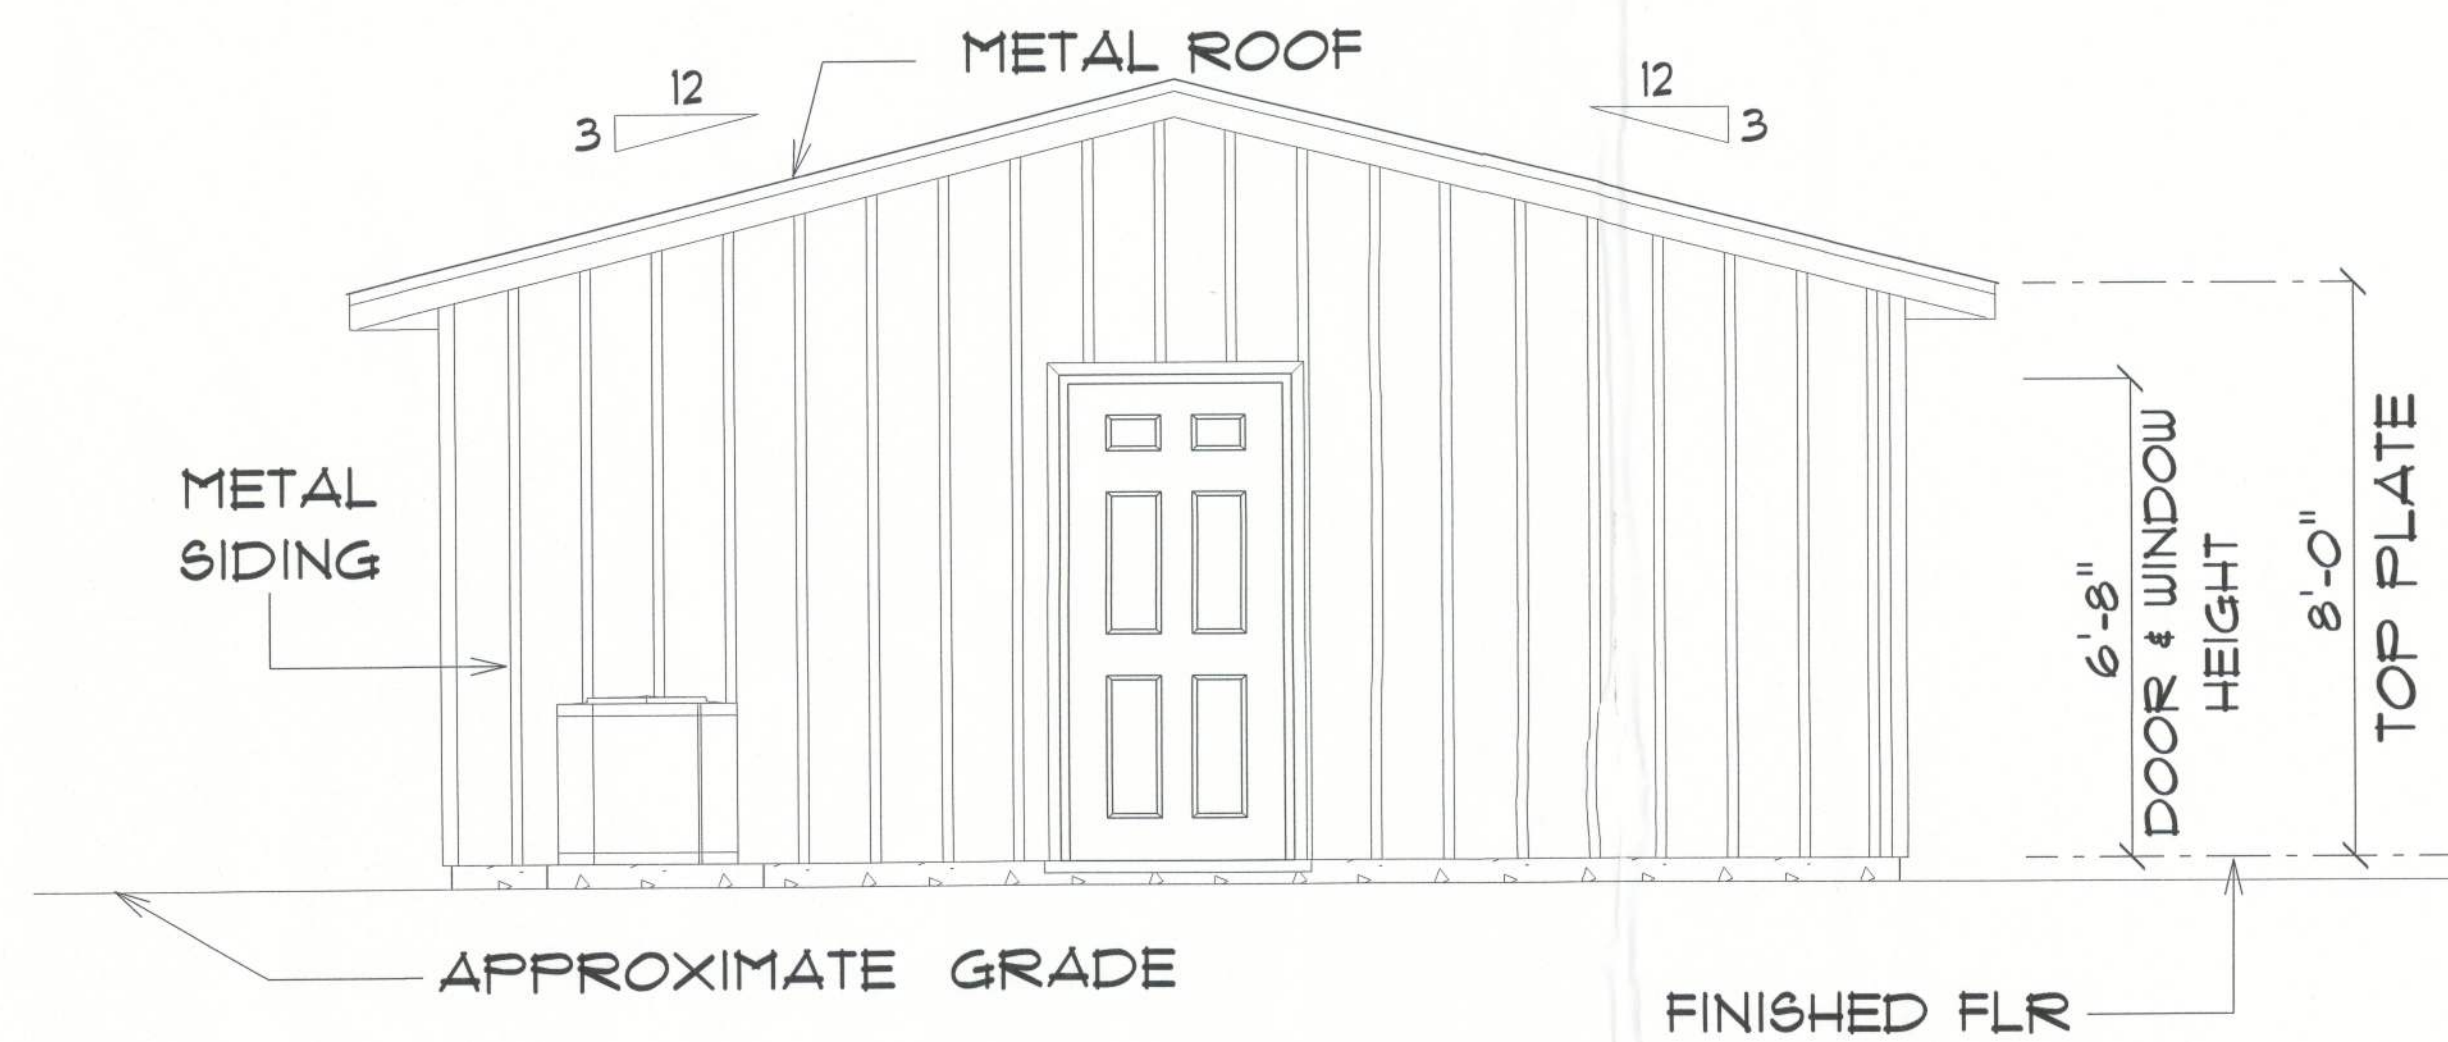

* RIGHT ELEVATION *

SCALE : 3/8" = 1'-0"

NOTE: 12" OVERHANG GABLE ENDS
18" OVERHANG ALL OTHER EAVES



EXISTING BUILDING RENOVATIONS FOR:
KINGDOM CULTURE ACADEMY
COLUMBIA COUNTY, FLORIDA

RIDGEPOINT DESIGN
RIDGEPOINTDESIGNARCH.COM | 386-286-1889

JOINT VENTURED WITH

NICHOLAS PAUL GEISLER ARCHITECT
N.C.A.R.E.B. Certified
1159 NW Brown Rd.,
Lake City, FL 32956

SHEET NUMBER
A.5
OF 9 SHEETS

