


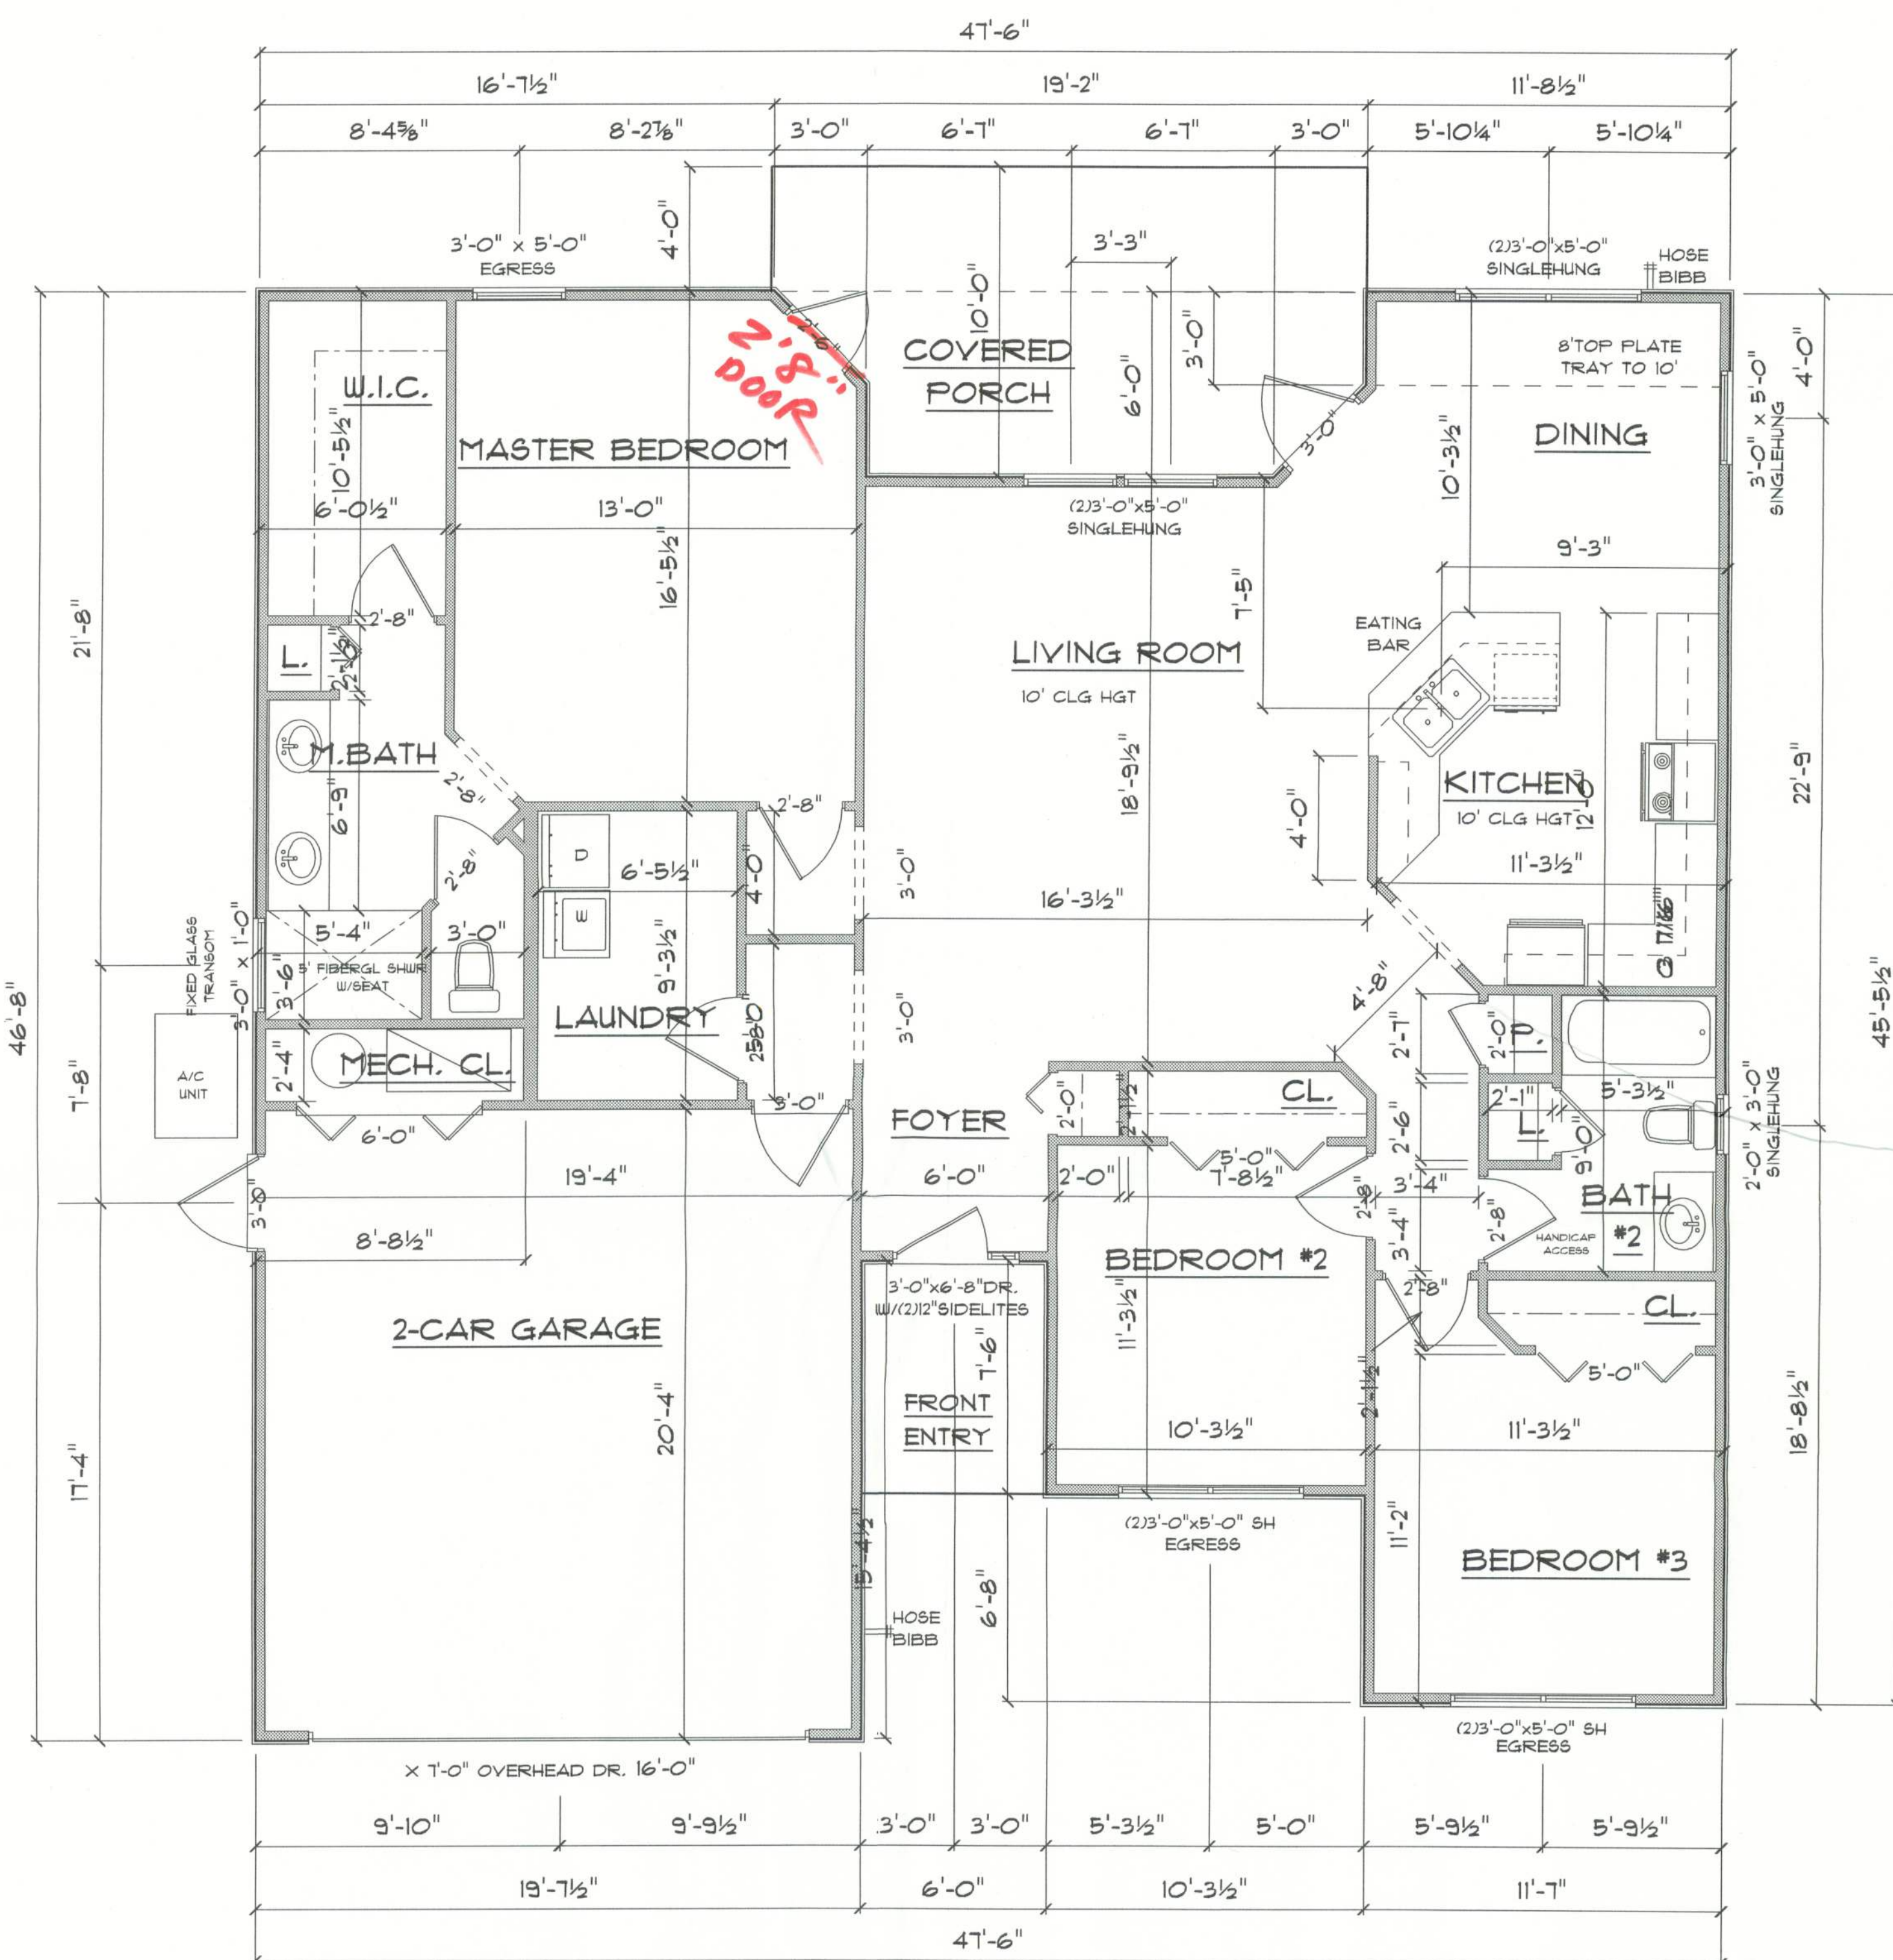


A/C LIVING AREA = 1500 S.F.  
 FRONT ENTRY = 44 S.F.  
 2-CAR GARAGE & MECH. CL. = 430 S.F.  
 TOTAL AREA UNDER ROOF = 1974 S.F.



**\* FRONT ELEVATION \***


SCALE : 1/4" = 1'-0"

NOTE: 24" OVERHANG ON EAVES  
 12" OVERHANG ON GABLE ENDS

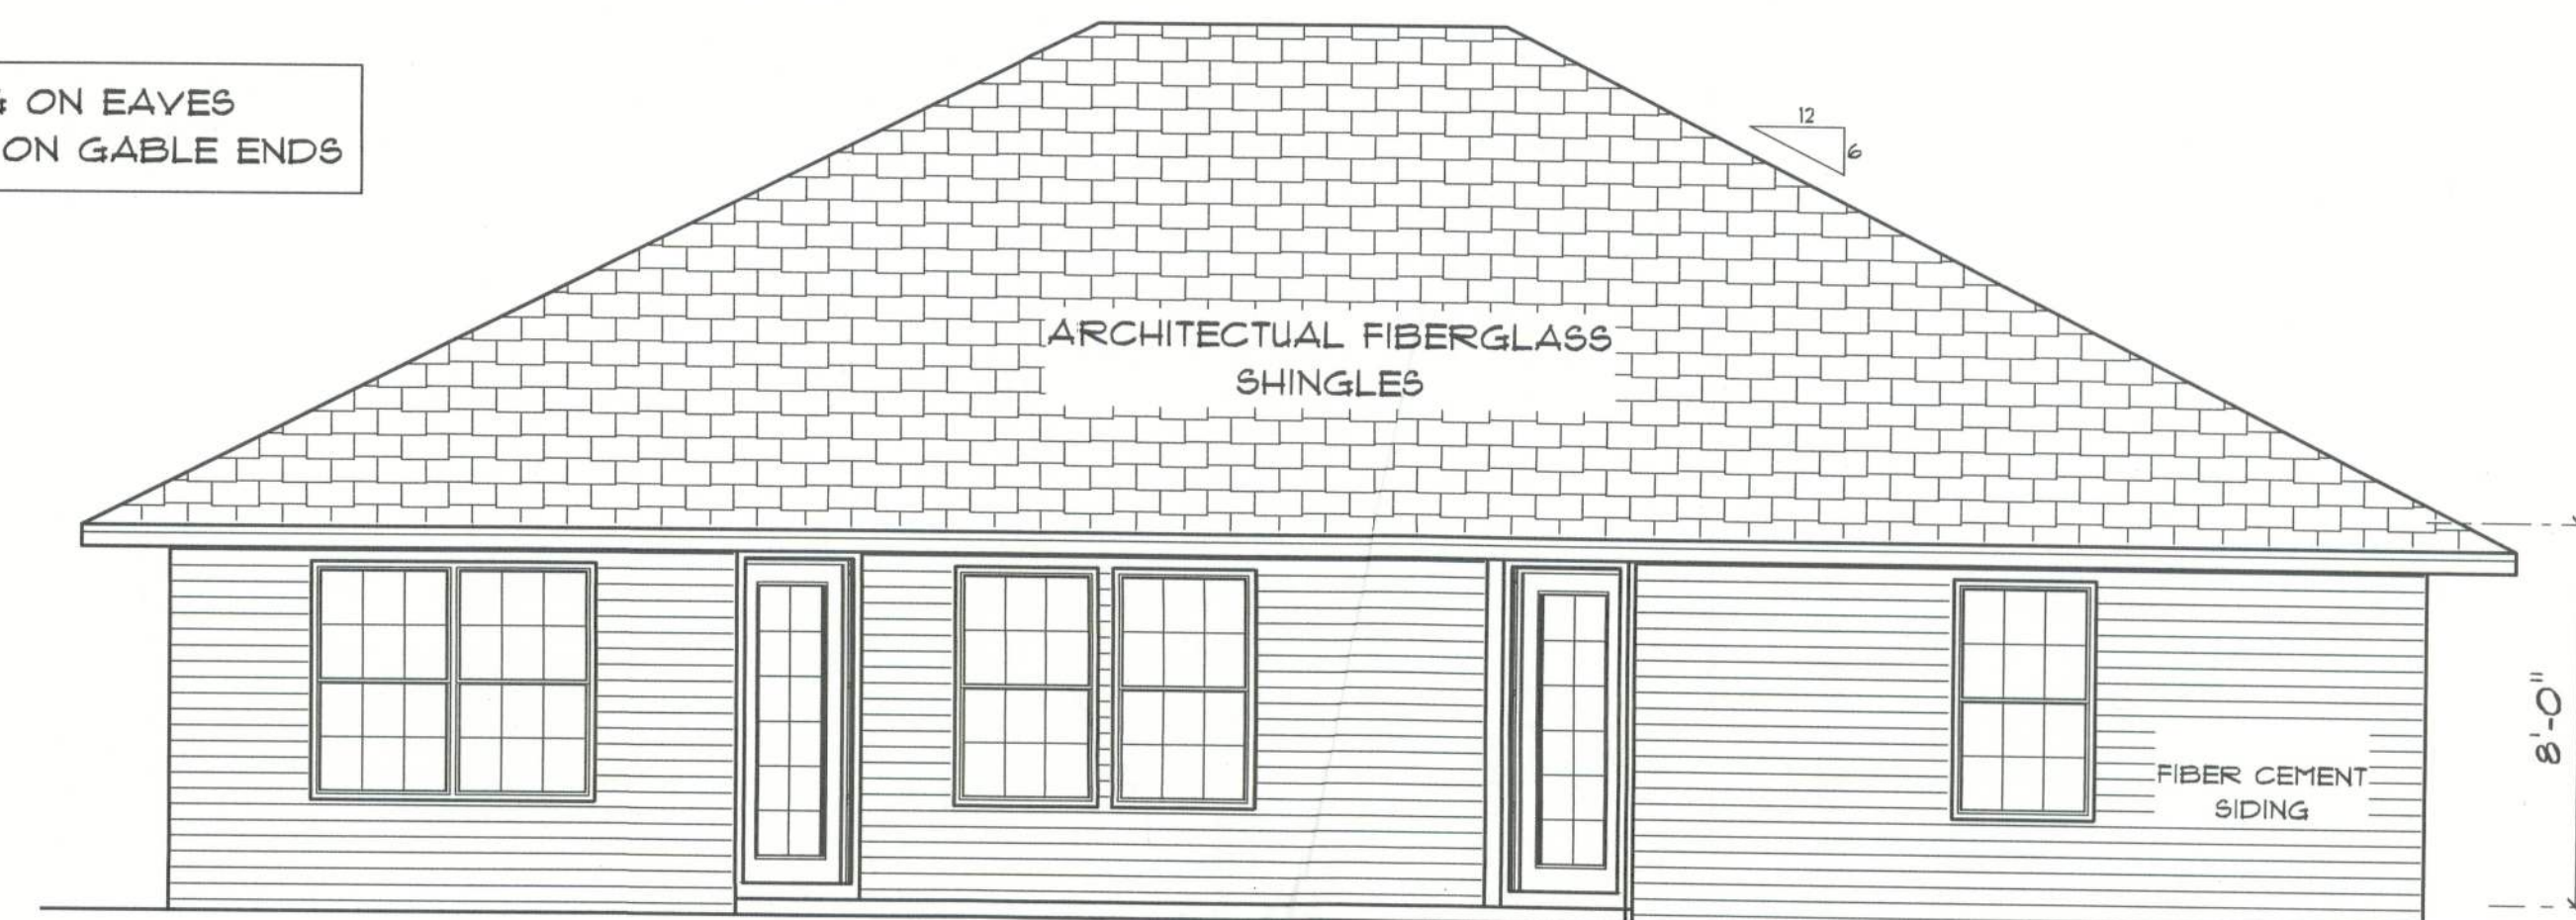


**\* REAR ELEVATION \***

SCALE : 1/4" = 1'-0"

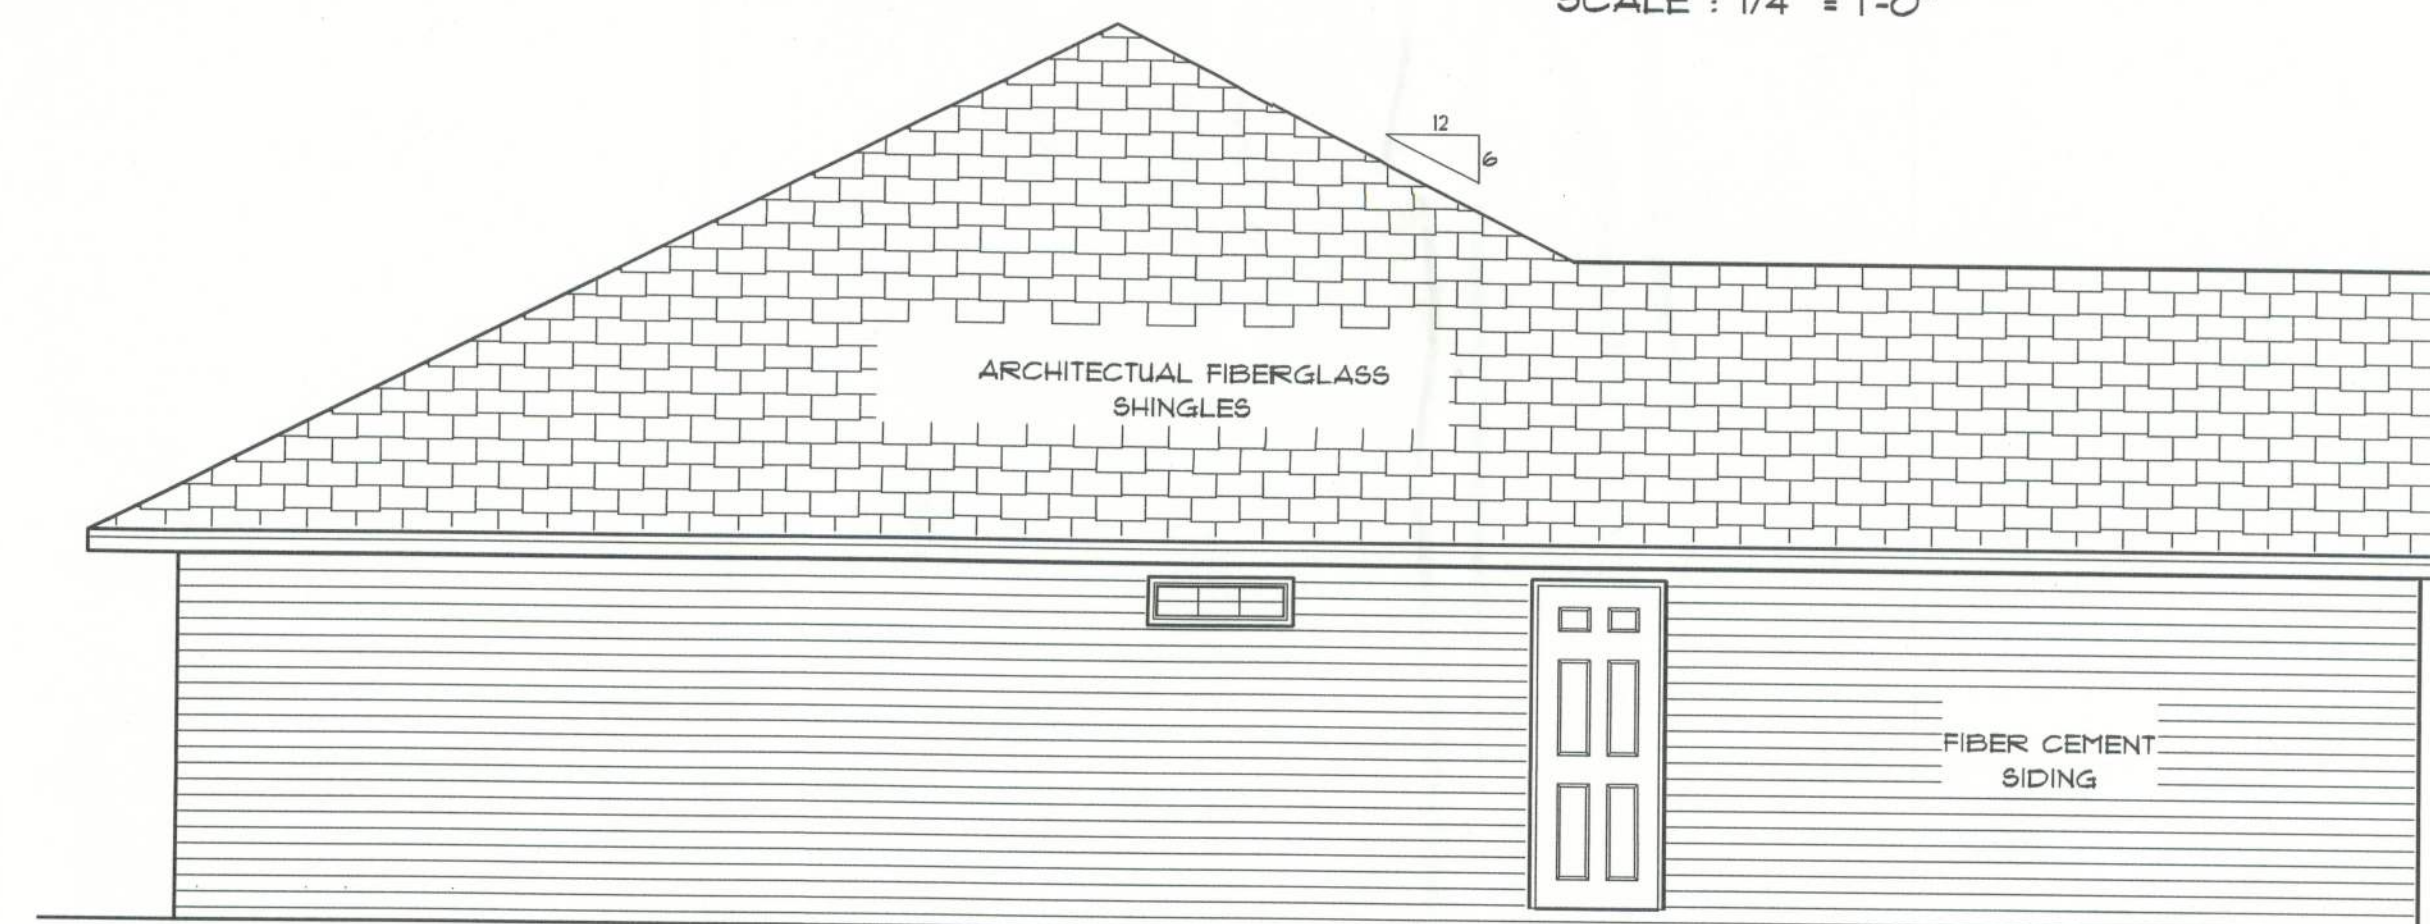

**\* LEFT SIDE ELEVATION \***

SCALE : 1/4" = 1'-0"

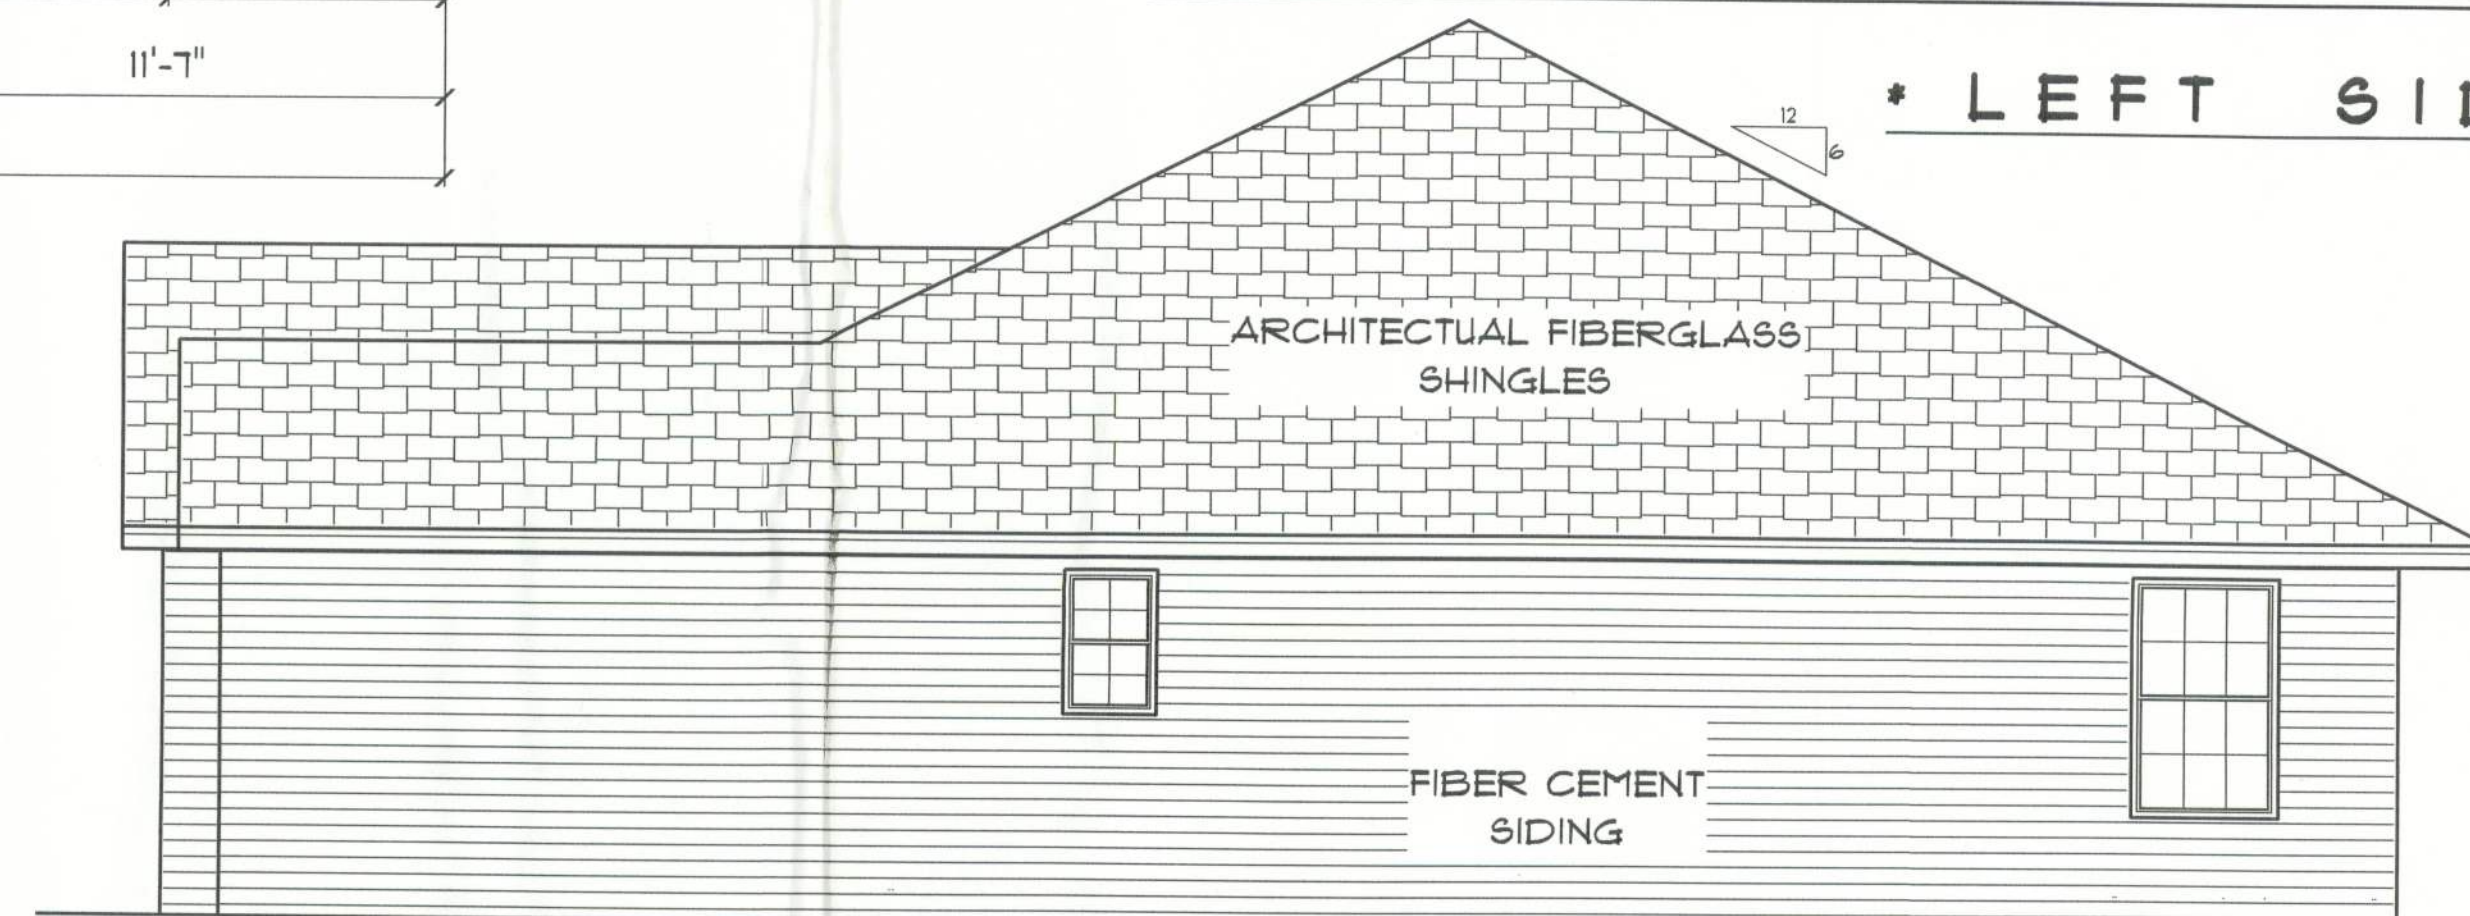

**\* RIGHT SIDE ELEVATION \***

SCALE : 1/4" = 1'-0"

REVISIONS

10/11/05

10/13/05

SOFTPLAN  
 ARCHITECTURAL DESIGN SOFTWARE

"THE SAMUEL"  
 LOT #30  
 CSE

LAKE CITY  
 FLORIDA

Teena M. Ruffo  
 251 NW Hall of Fame Dr.  
 Lake City, Florida 32055  
 Phone: (386) 755-1993  
 Cell: (386) 861-1181  
 Email: teastreet@an.net

PRINTED DATE:  
 November 03, 2005

DRAWN BY: Teena M. Ruffo

CHECKED BY:

DESIGNED BY:  
 Teena M. Ruffo

FINALS DATE:

JOB NUMBER:

DRAWING NUMBER

A-1

OF 2 SHEETS

OFFICE COPY

OFFICE COPY 23854