




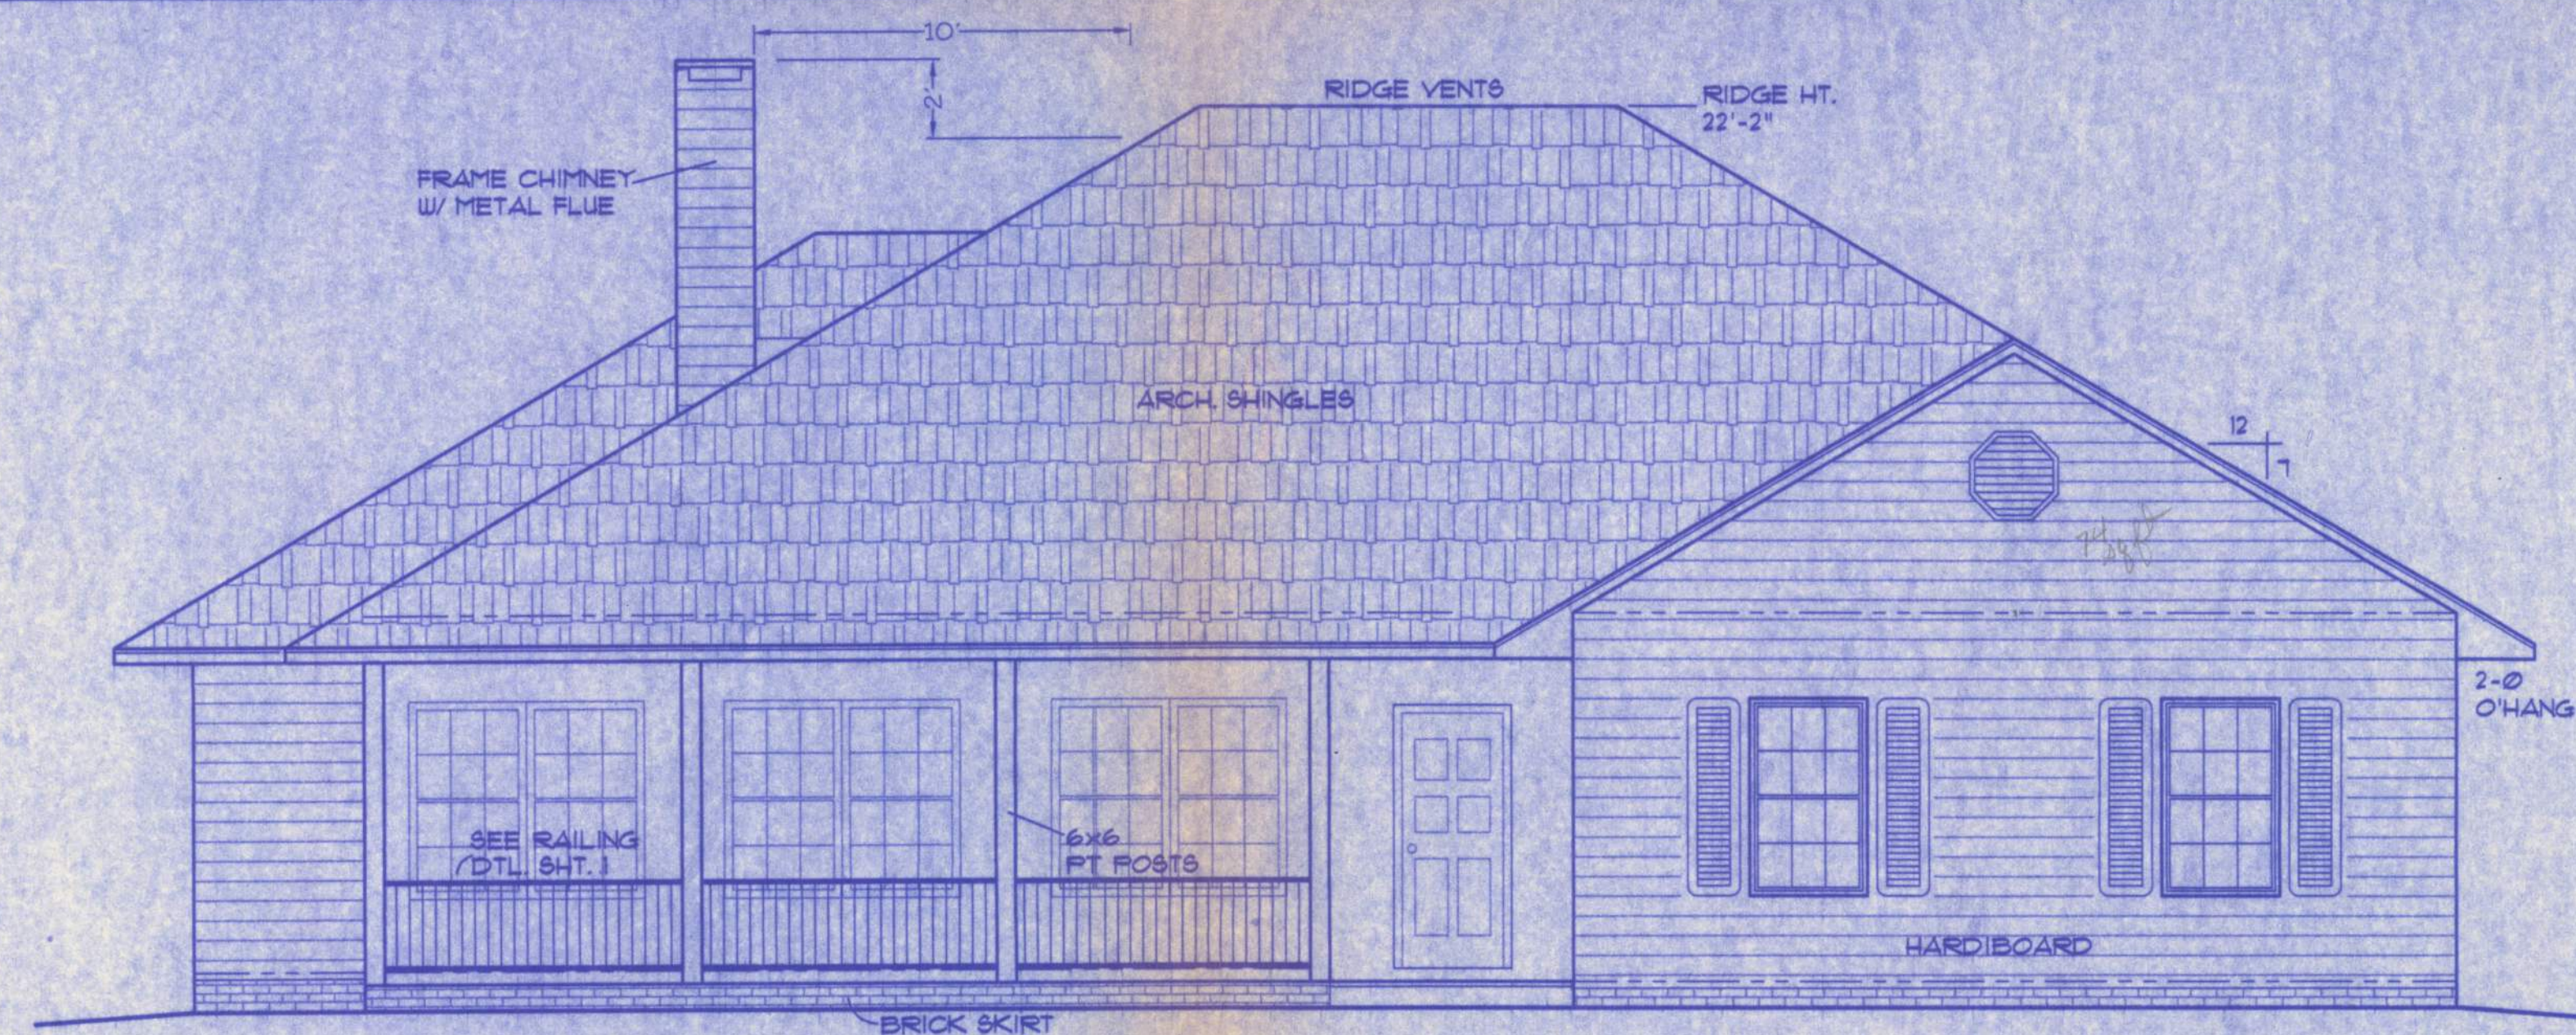


FRONT ELEVATION

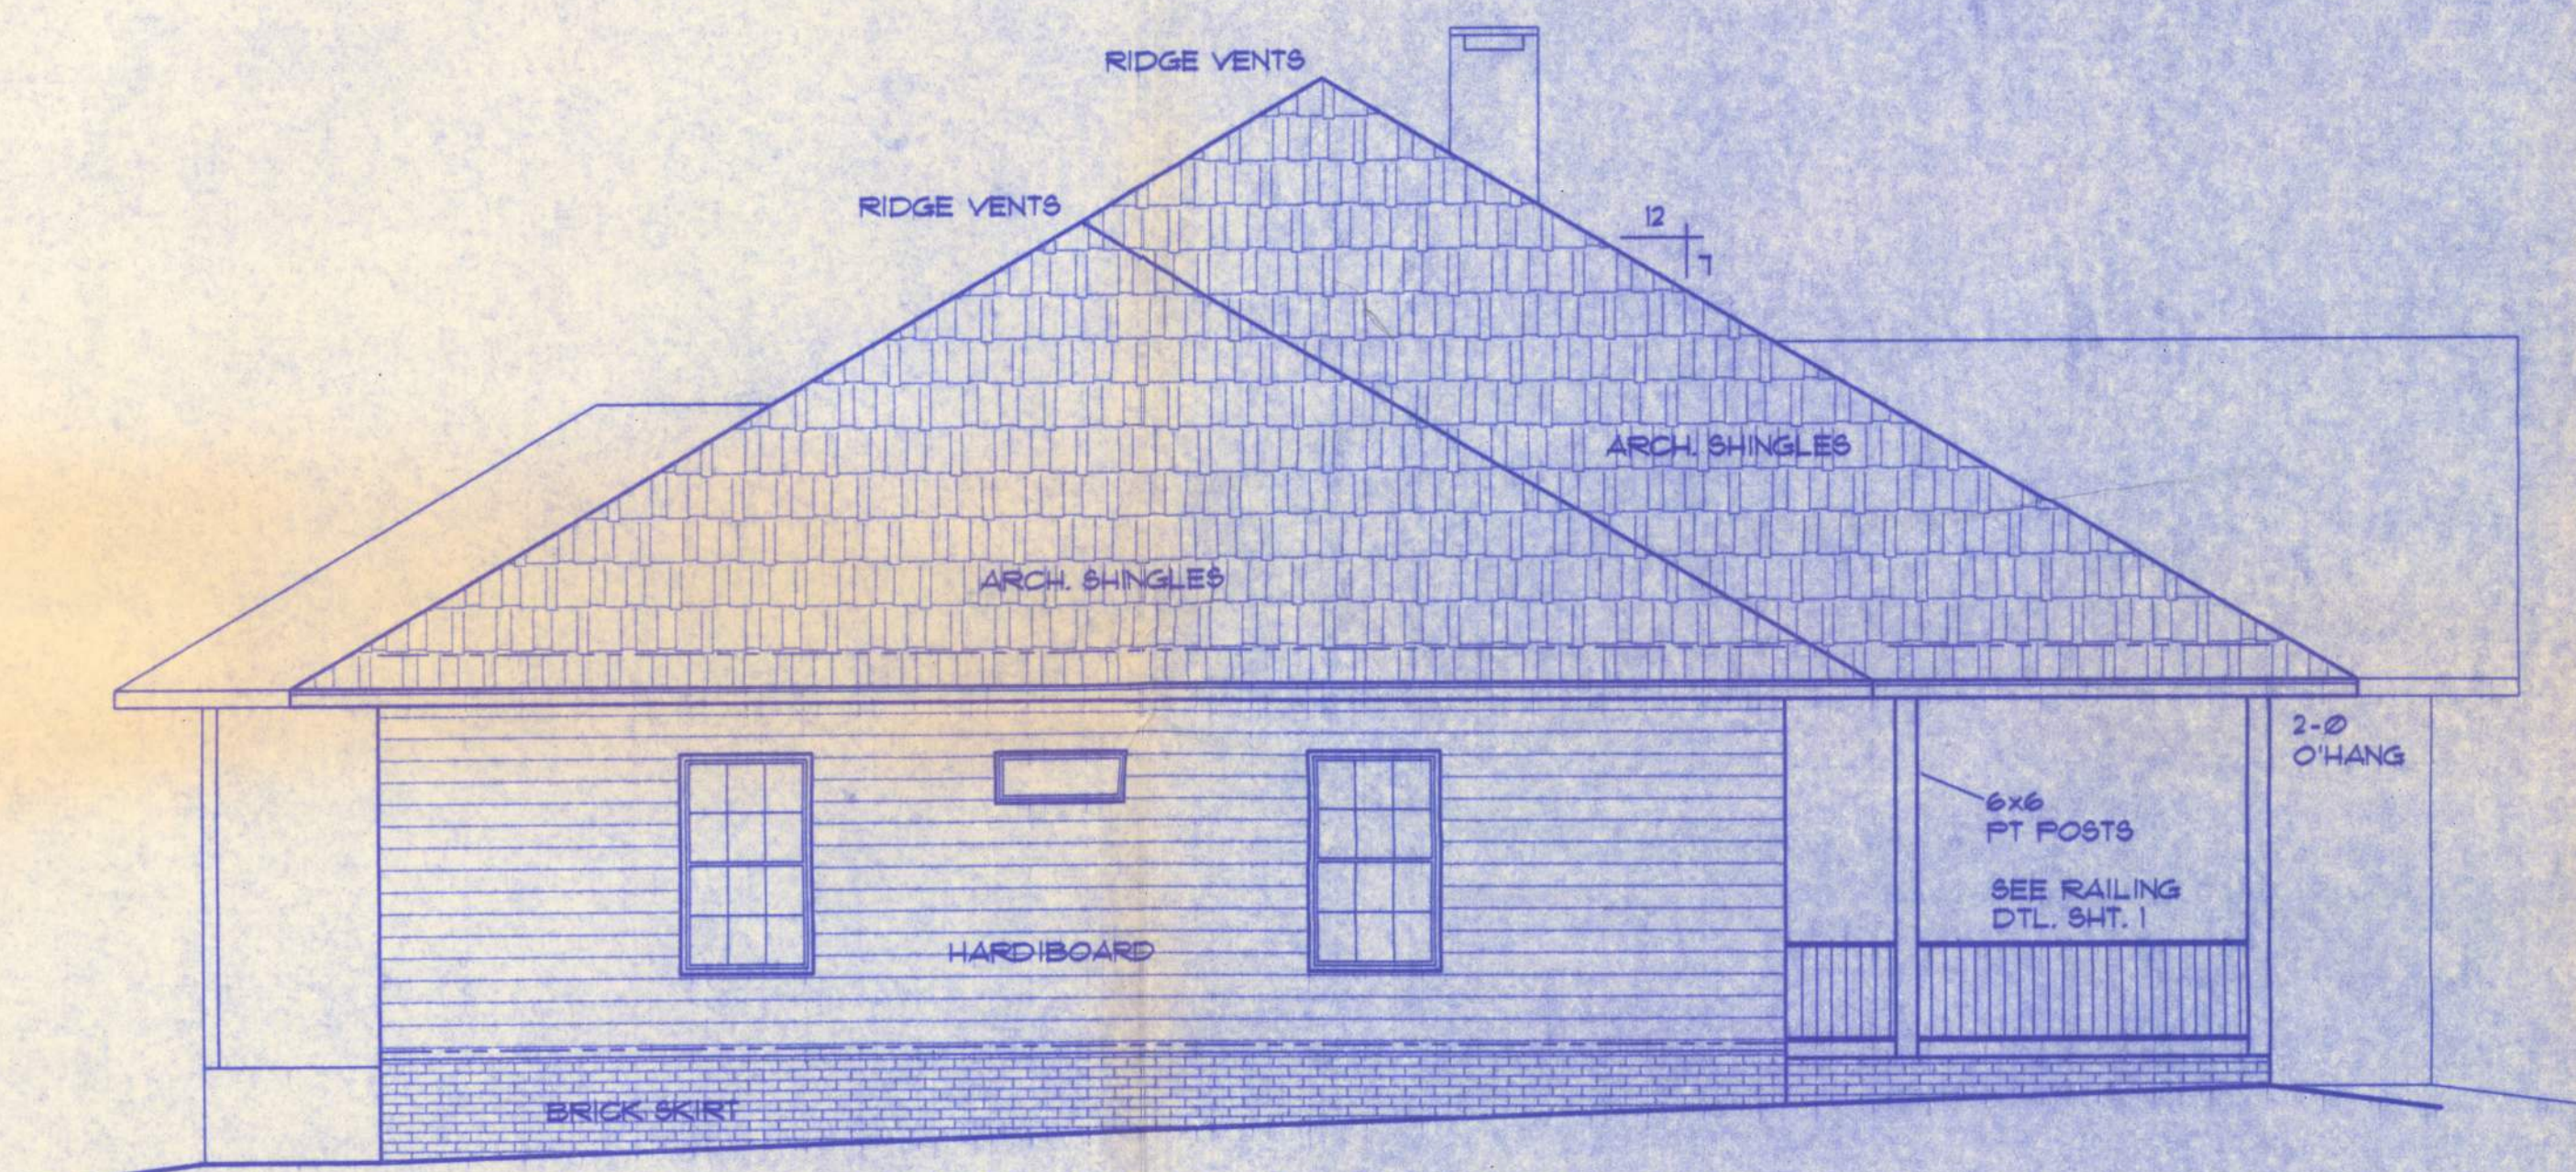

LEFT ELEVATION

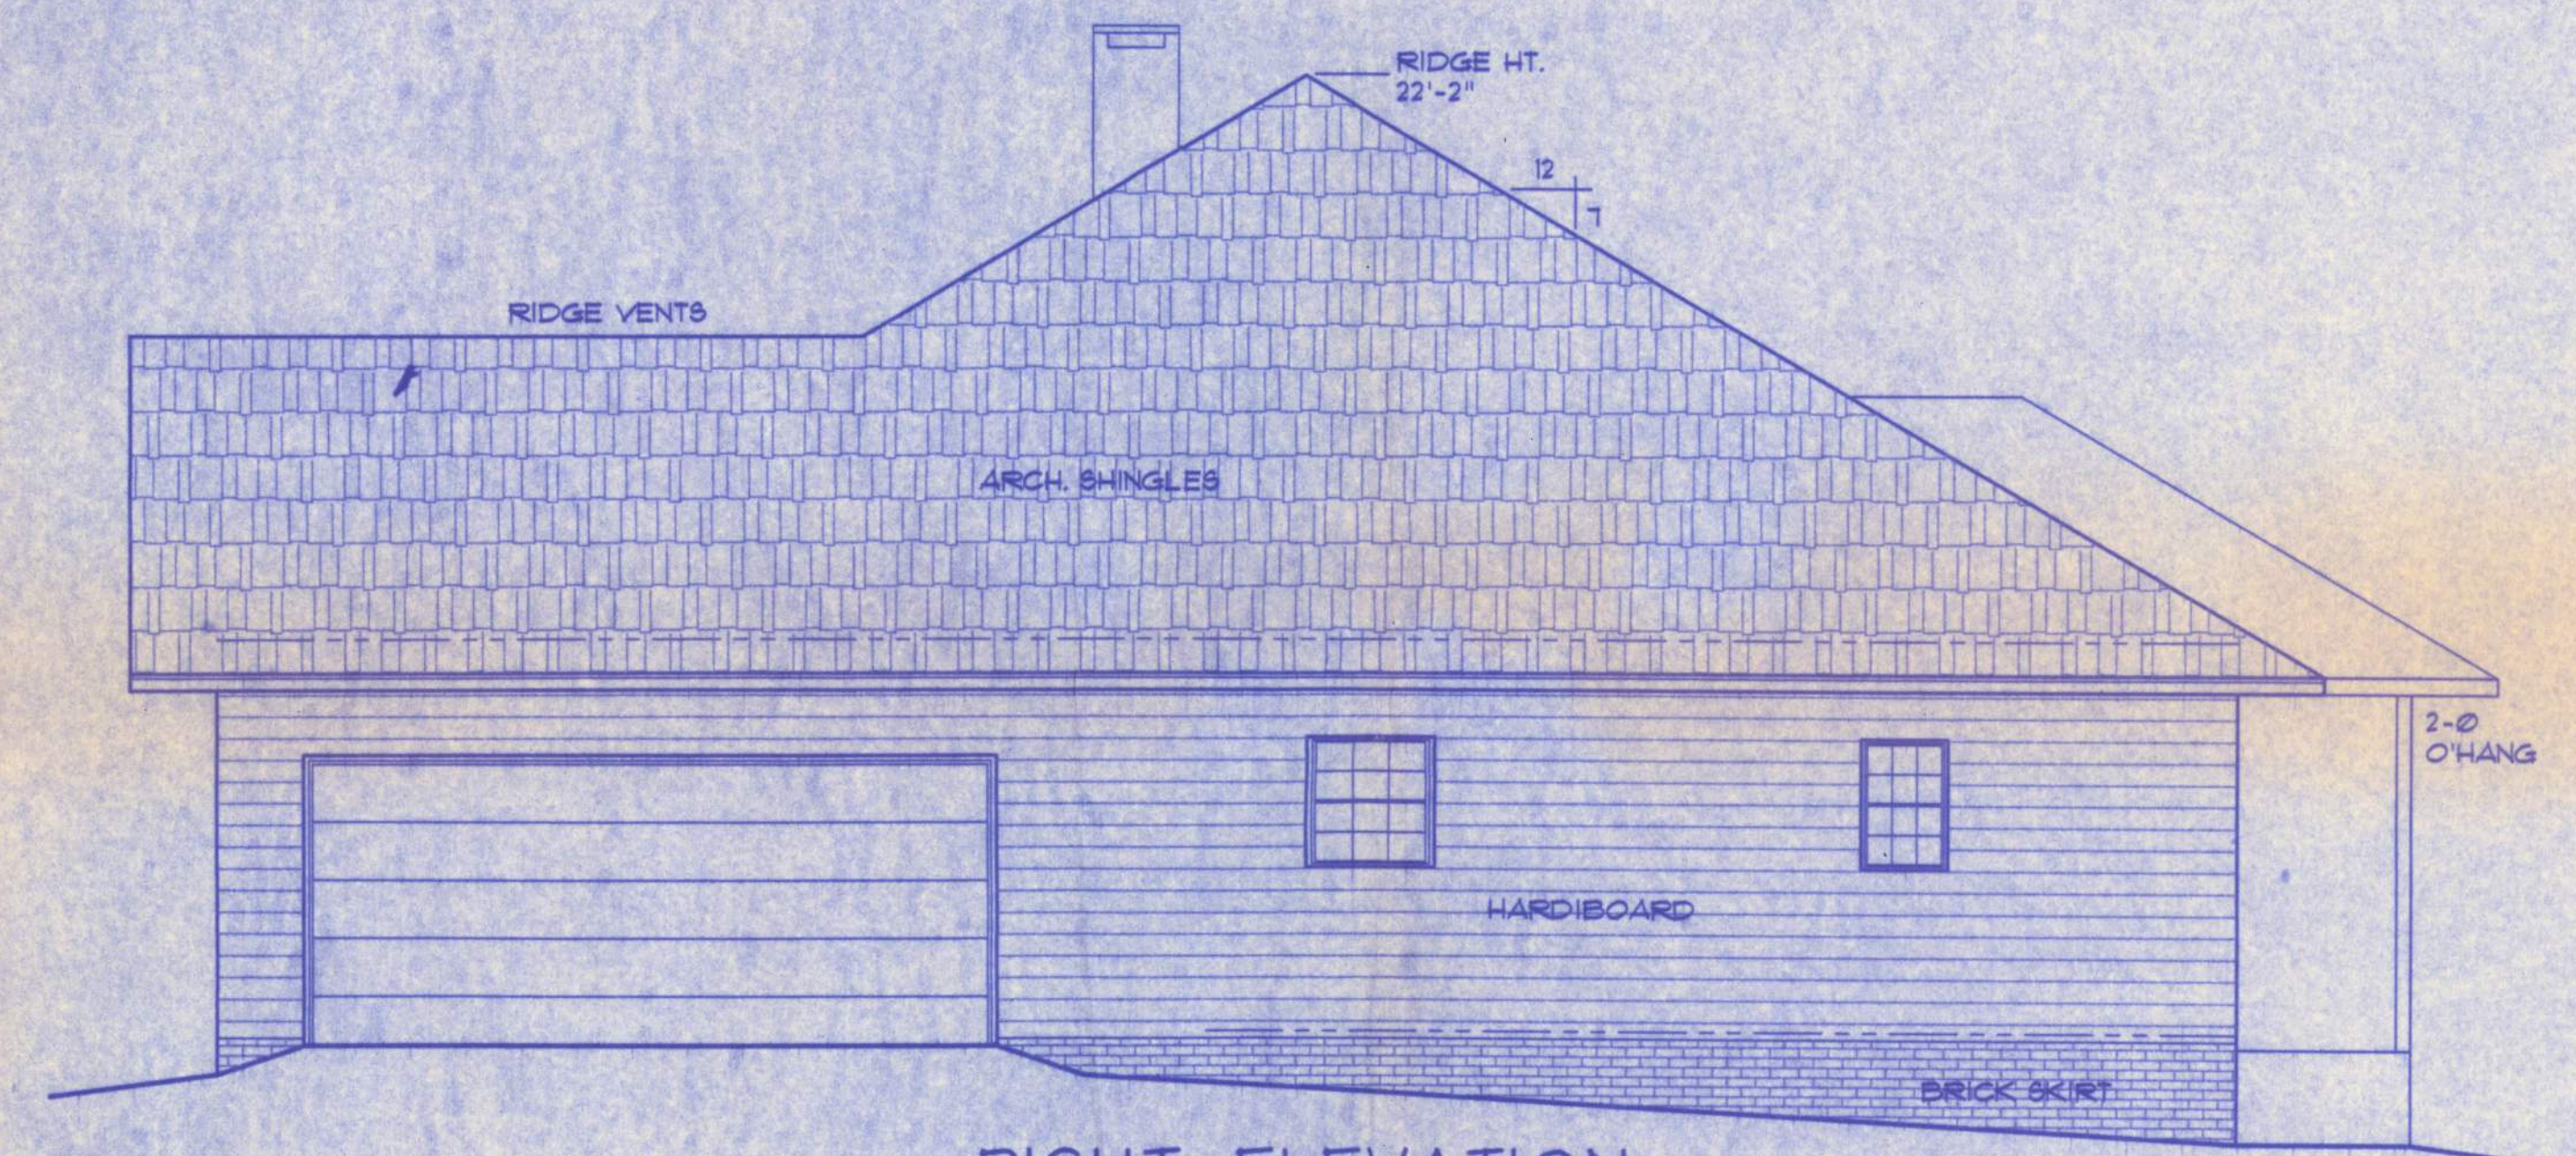

RIGHT ELEVATION

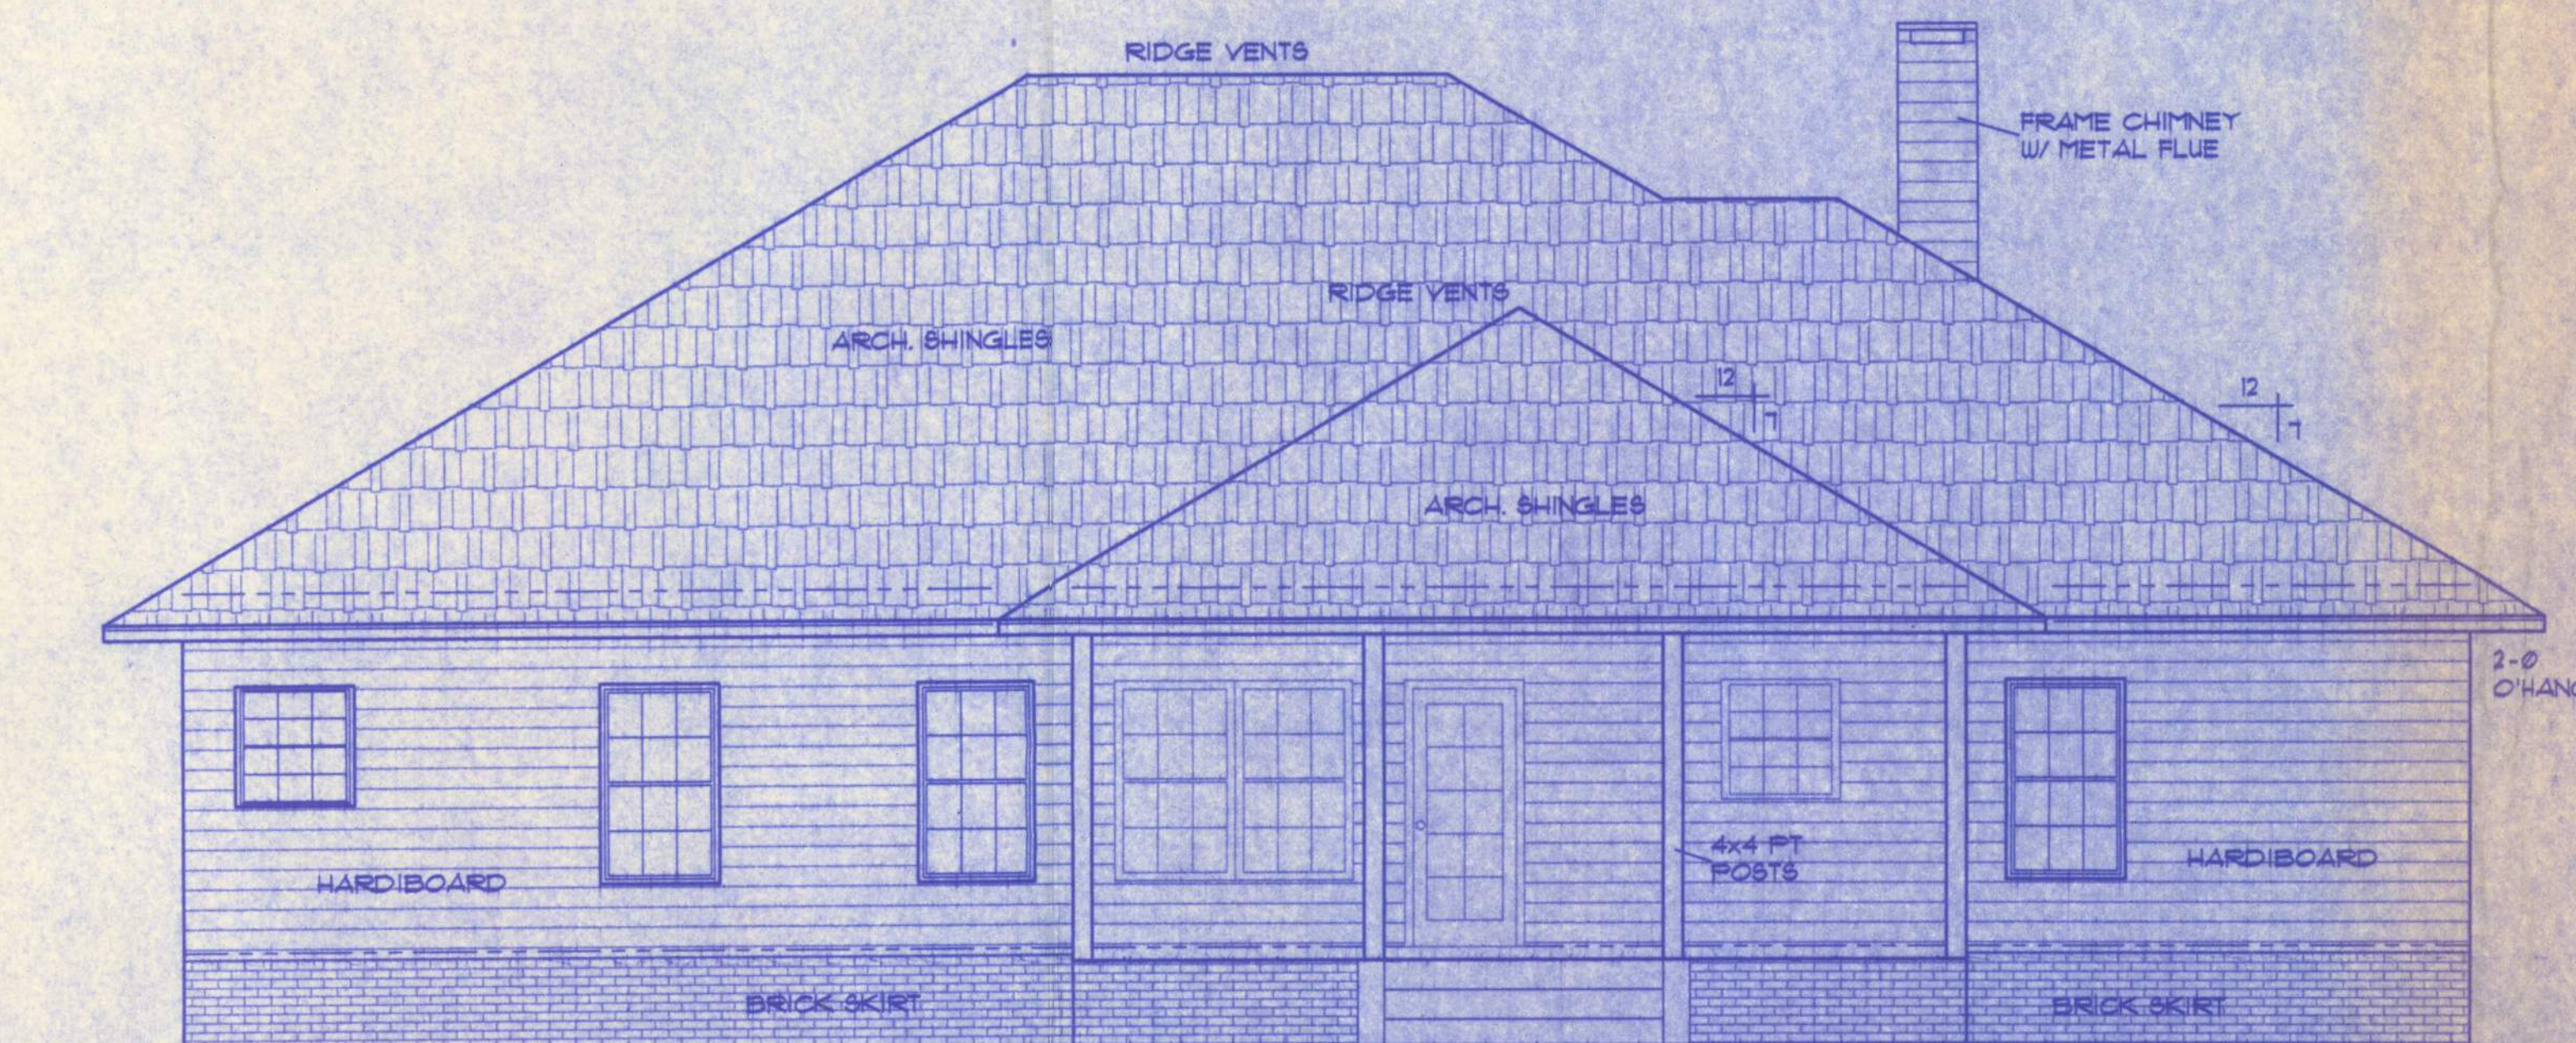

REAR ELEVATION

SCALE: 1/4" = 1'-0"

WINDLOAD ENGINEER: Mark Disoway, PE No.53915, POB 888, Lake City, FL 32056, 386-754-5419

CERTIFICATION: These plans and "Windload Engineering", Sheet S-1, attached, comply with Florida Building Code 2001, Section 1606 wind loads, to the best of my knowledge.

LIMITATION: This design is valid for one building, at specified location, permitted within 90 days of signature date. In case of conflict, structural requirements, scope of work, and builder responsibilities on sheet S-1 control.

NUM/4 OF NUM/6 - SECTION 1
TURN-B-SOUTH, RANGE-17-EAST
Location: COLUMBIA COUNTY, FL

Job No.: 504212

A-2

FILE: 05-039	LITTLE RESIDENCE	SHEET: 2 OF 4
DATE: 8-21-05		CAD FILE: 05Q39
DRAWN: T A D	PREPARED BY: TIM DELBENE Drafting + Technical Services 192 SW Spingewood Gln, Lake City, FL 32024 Phone: C 386 2 755-5891	REV:
CHECK: T A D		REV: