


Colverhouse Pool Survey Site Plan

DANIEL & GORE, LLC
Professional Surveying and Mapping
435 NW COMMERCIAL DRIVE
LAKE CITY, FL 32809
PH: 800.338.6008
FAX: 800.338.6008
LICENSE NO. 18780

BOUNDARY SURVEY
OF
LOT 19, HUNTERS RIDGE
SECTION 25, TWP 3-S, RNG 15-E
COLUMBIA COUNTY, FLORIDA

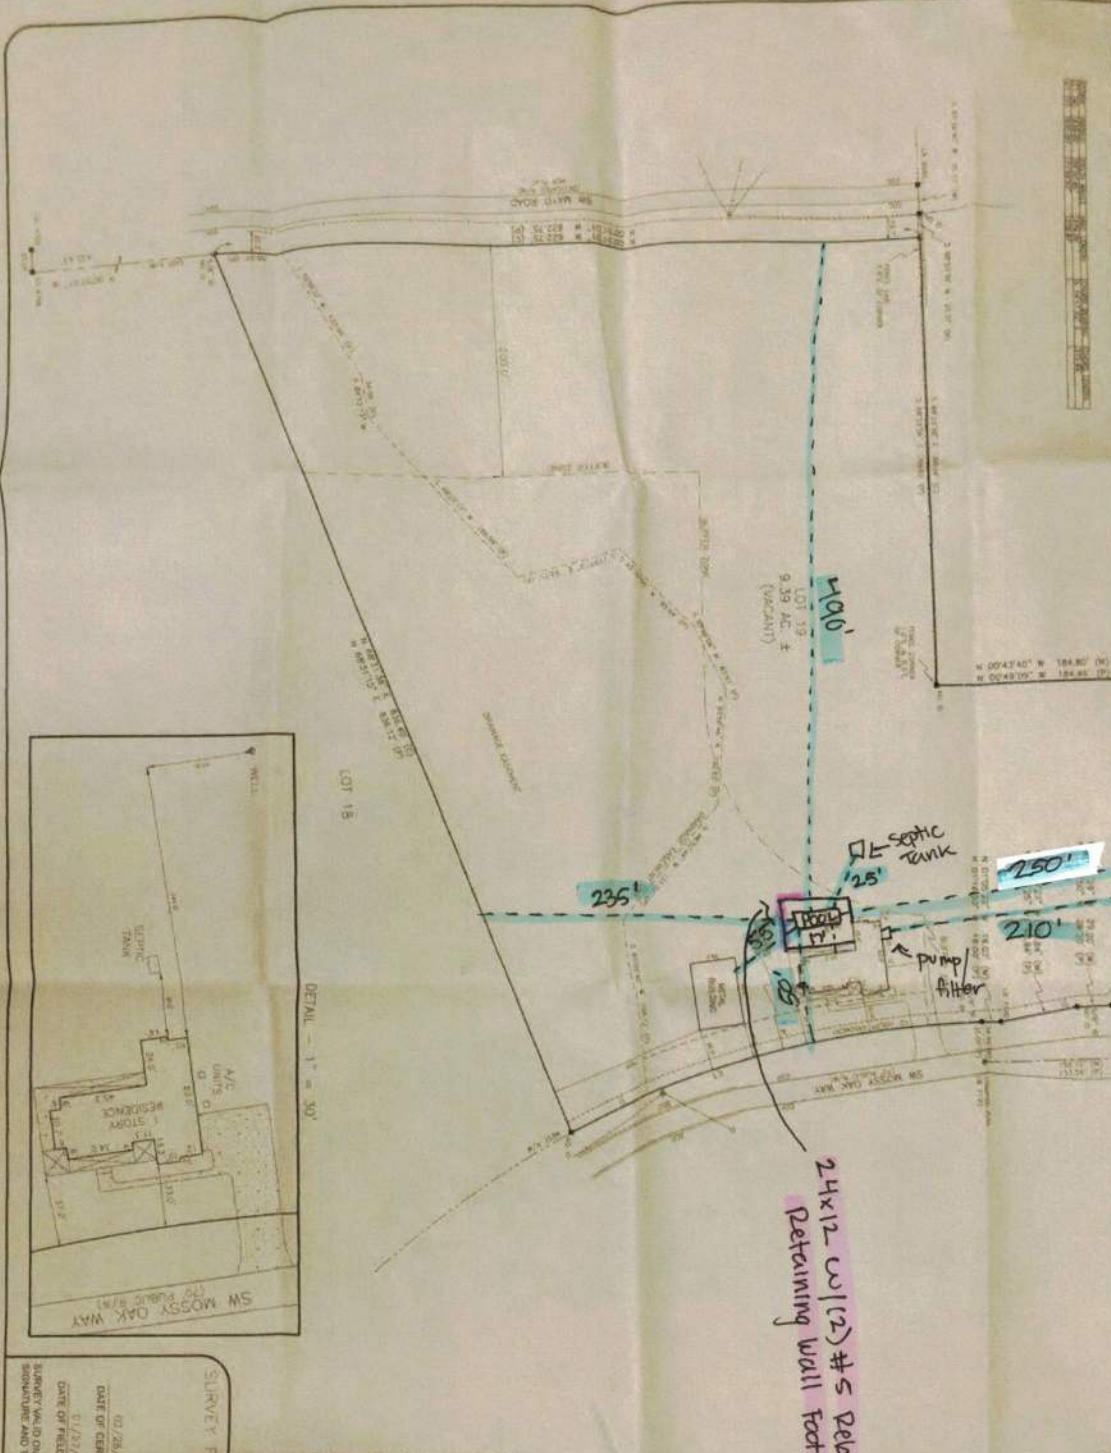

DESCRIPTION:
THIS SURVEY WAS MADE IN ACCORDANCE WITH THE FLORIDA SURVEYING AND MAPPING ACT, CHAPTER 469, F.S., AND THE RULES OF THE FLORIDA BOARD OF SURVEYING AND MAPPING, CHAPTER 61, F.A.C. THE SURVEY WAS MADE BY THE PROFESSIONAL SURVEYOR AND MAPPING ENGINEER, DANIEL & GORE, LLC, LICENSE NO. 18780, ON BEHALF OF THE CLIENT, JAMES C. & DENISE N. OLIVERHOUSE, FARM CREDIT OF FLORIDA, A/C, ABSTRACT TRUST TITLE, LLC, FIDELITY NATIONAL TITLE COMPANY.

LEGEND:
 1. BOUNDARY LINE
 2. EASEMENT
 3. RIGHT-OF-WAY
 4. FLOOD ZONE
 5. UTILITY
 6. POOL
 7. SEPTIC TANK
 8. PUMP FILTER
 9. RETAINING WALL
 10. WELL
 11. 1-STORY RESIDENCE
 12. SW MOSBY OAK WAY
 13. DETAIL - 1" = 30'

DATE OF FIELD SURVEY: 02/28/2023
DATE OF CERTIFICATE: 03/27/2023
SURVEY FOR: JAMES C. & DENISE N. OLIVERHOUSE, FARM CREDIT OF FLORIDA, A/C, ABSTRACT TRUST TITLE, LLC, FIDELITY NATIONAL TITLE COMPANY
PROFESSIONAL SURVEYOR AND MAPPING ENGINEER: DANIEL & GORE, LLC
PROFESSIONAL SURVEYOR AND MAPPING ENGINEER: DANIEL & GORE, LLC
PROFESSIONAL SURVEYOR AND MAPPING ENGINEER: DANIEL & GORE, LLC

SCALE: 1" = 50'

1 OF 1