


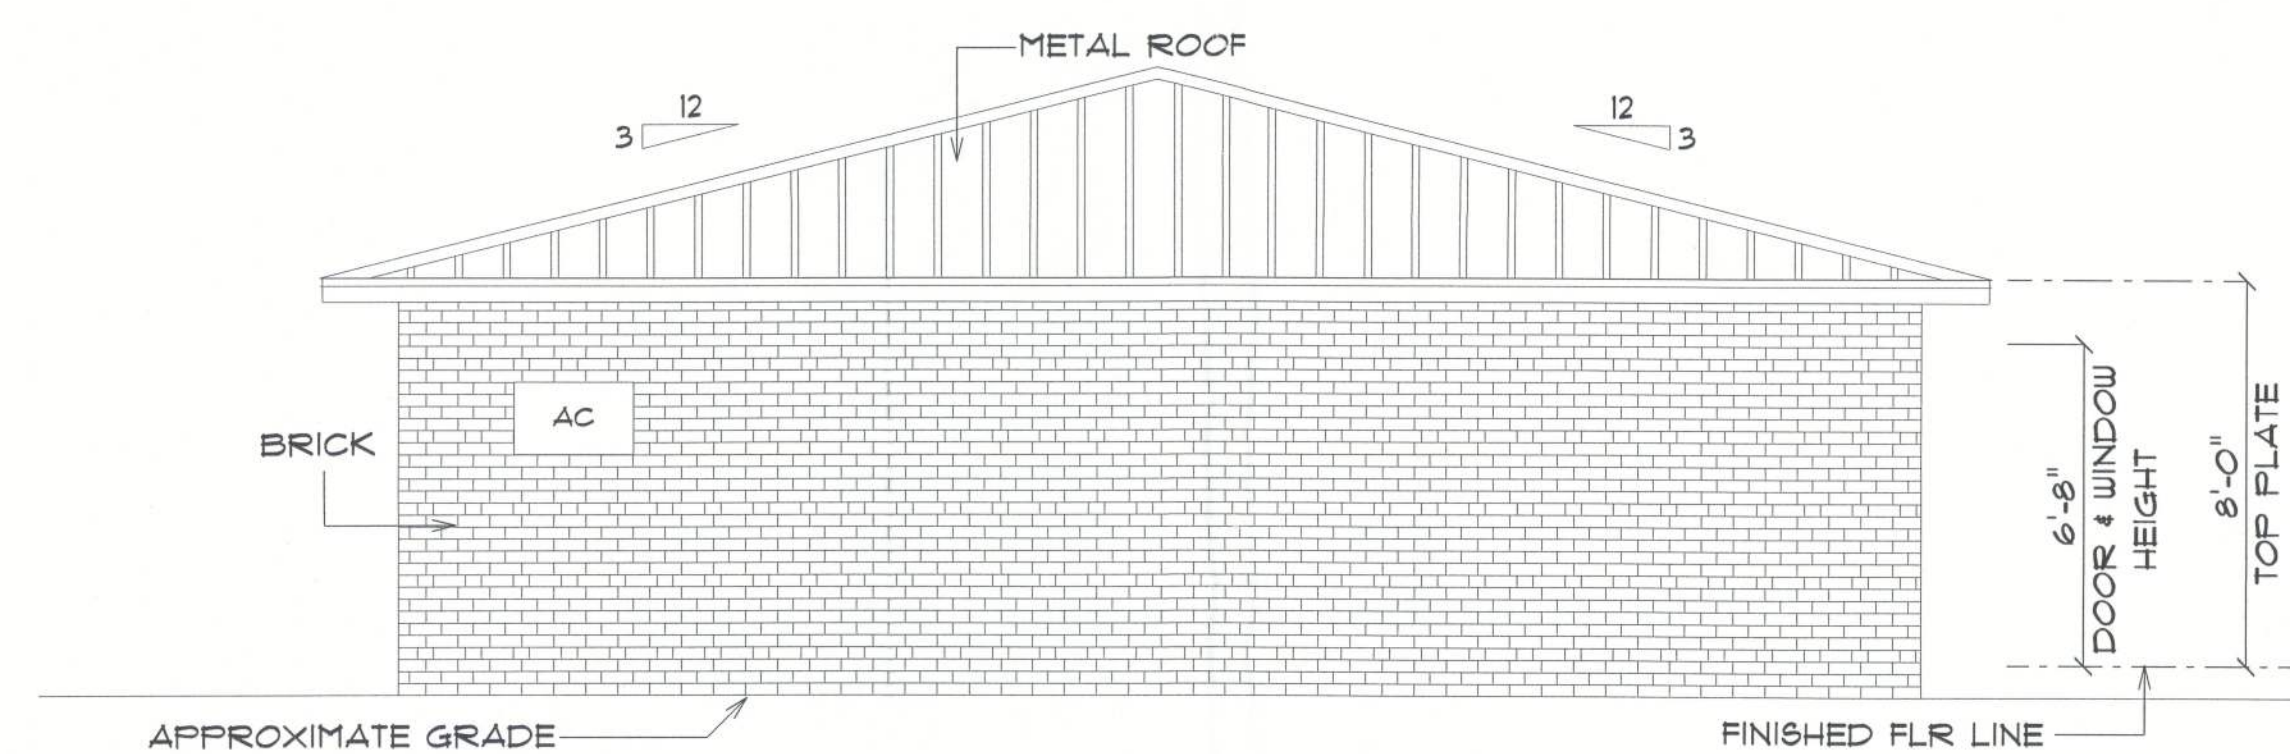

*** PROPOSED ***
*** FRONT ELEVATION ***

SCALE : 1/4" = 1'-0"
NOTE: 24" OVERHANGS



*** PROPOSED ***
*** RIGHT ELEVATION ***

SCALE : 1/4" = 1'-0"
NOTE: 24" OVERHANGS



Digitally signed by Carol Chadwick
DN: cn=US, o=Florida,
dnQualifier=A01410D0000018D46
384E7500032FEE, cn=Carol
Chadwick
Date: 2024.03.17 20:41:48 -04'00'

REMODEL
for
DUVAL 5
SUITES

1580 EAST DUVAL ST
LAKE CITY, FLORIDA

ENGINEER:

CAROL CHADWICK, P.E.
1208 S.W. FAIRFAX GLEN
LAKE CITY, FL 32025
307.680.1172

ccpswyo@gmail.com

PRINTED DATE:
Monday, March 11, 2024

DRAWN BY: THIR
ccpswyo@gmail.com

CHECKED BY:
CCP.E.

BUILDING CONTRACTOR

FINALS DATE:

JOB NUMBER:

DRAWING NUMBER

A-4

OF 1 SHEETS