
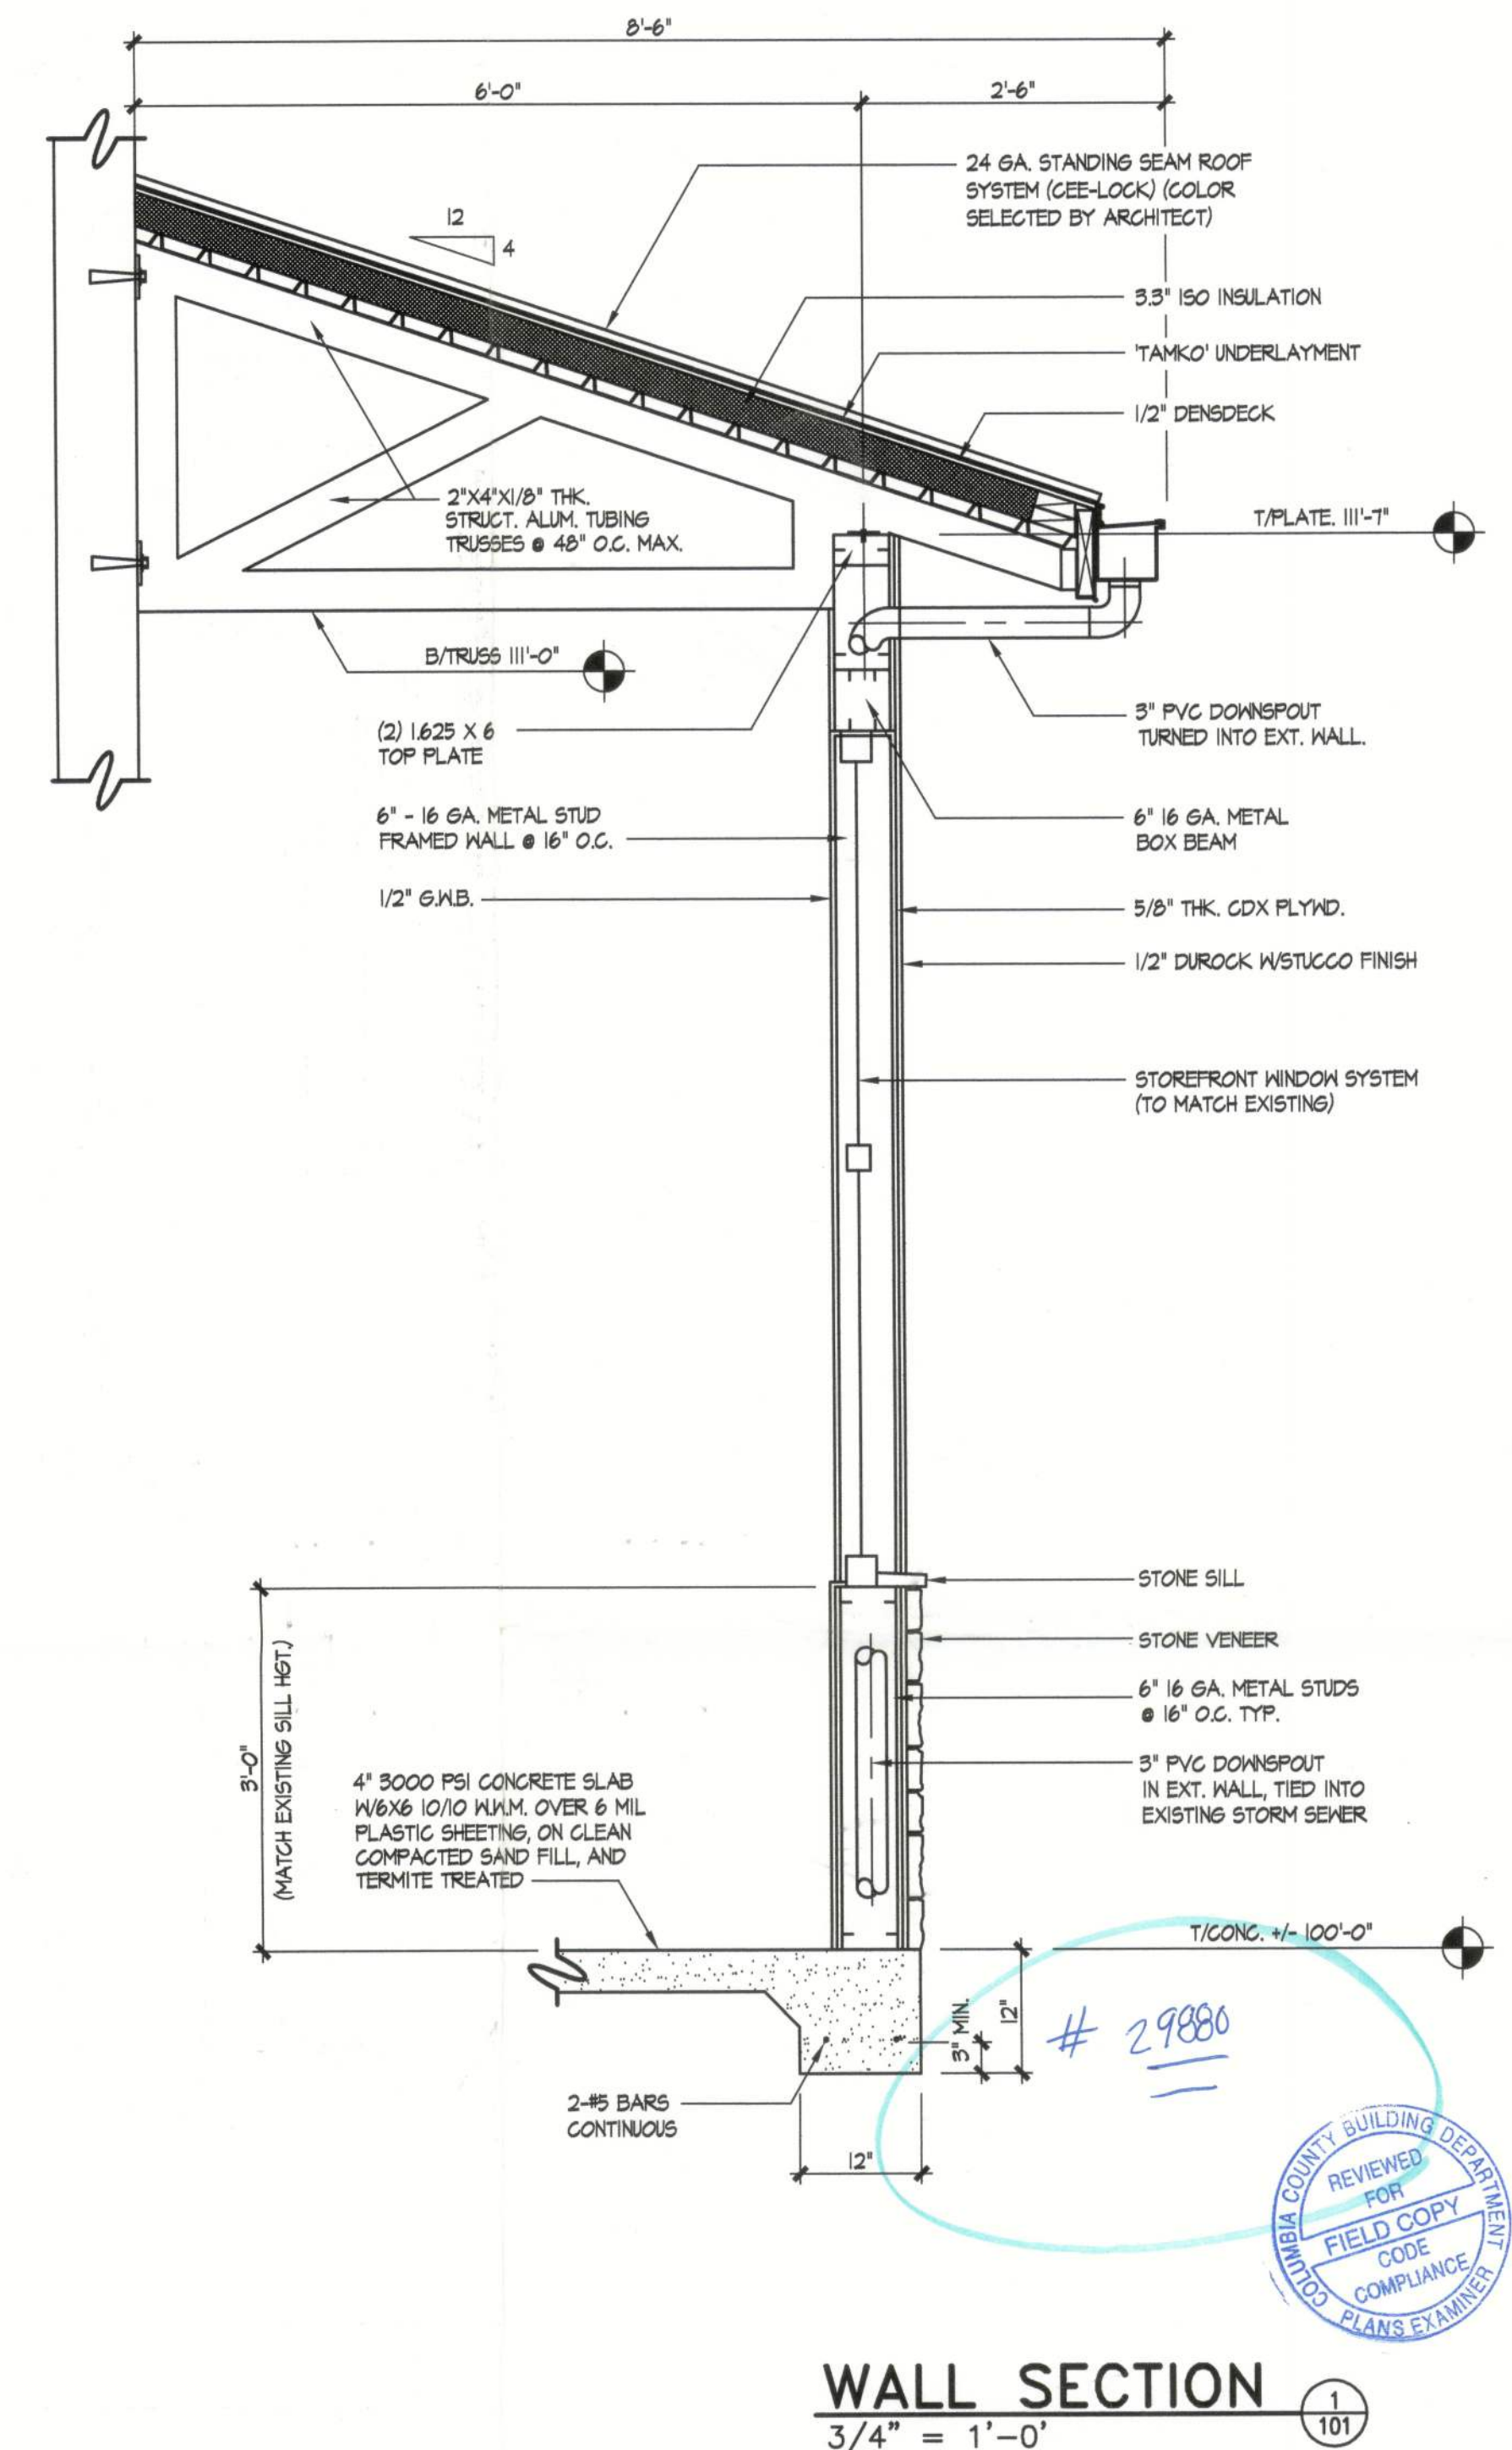


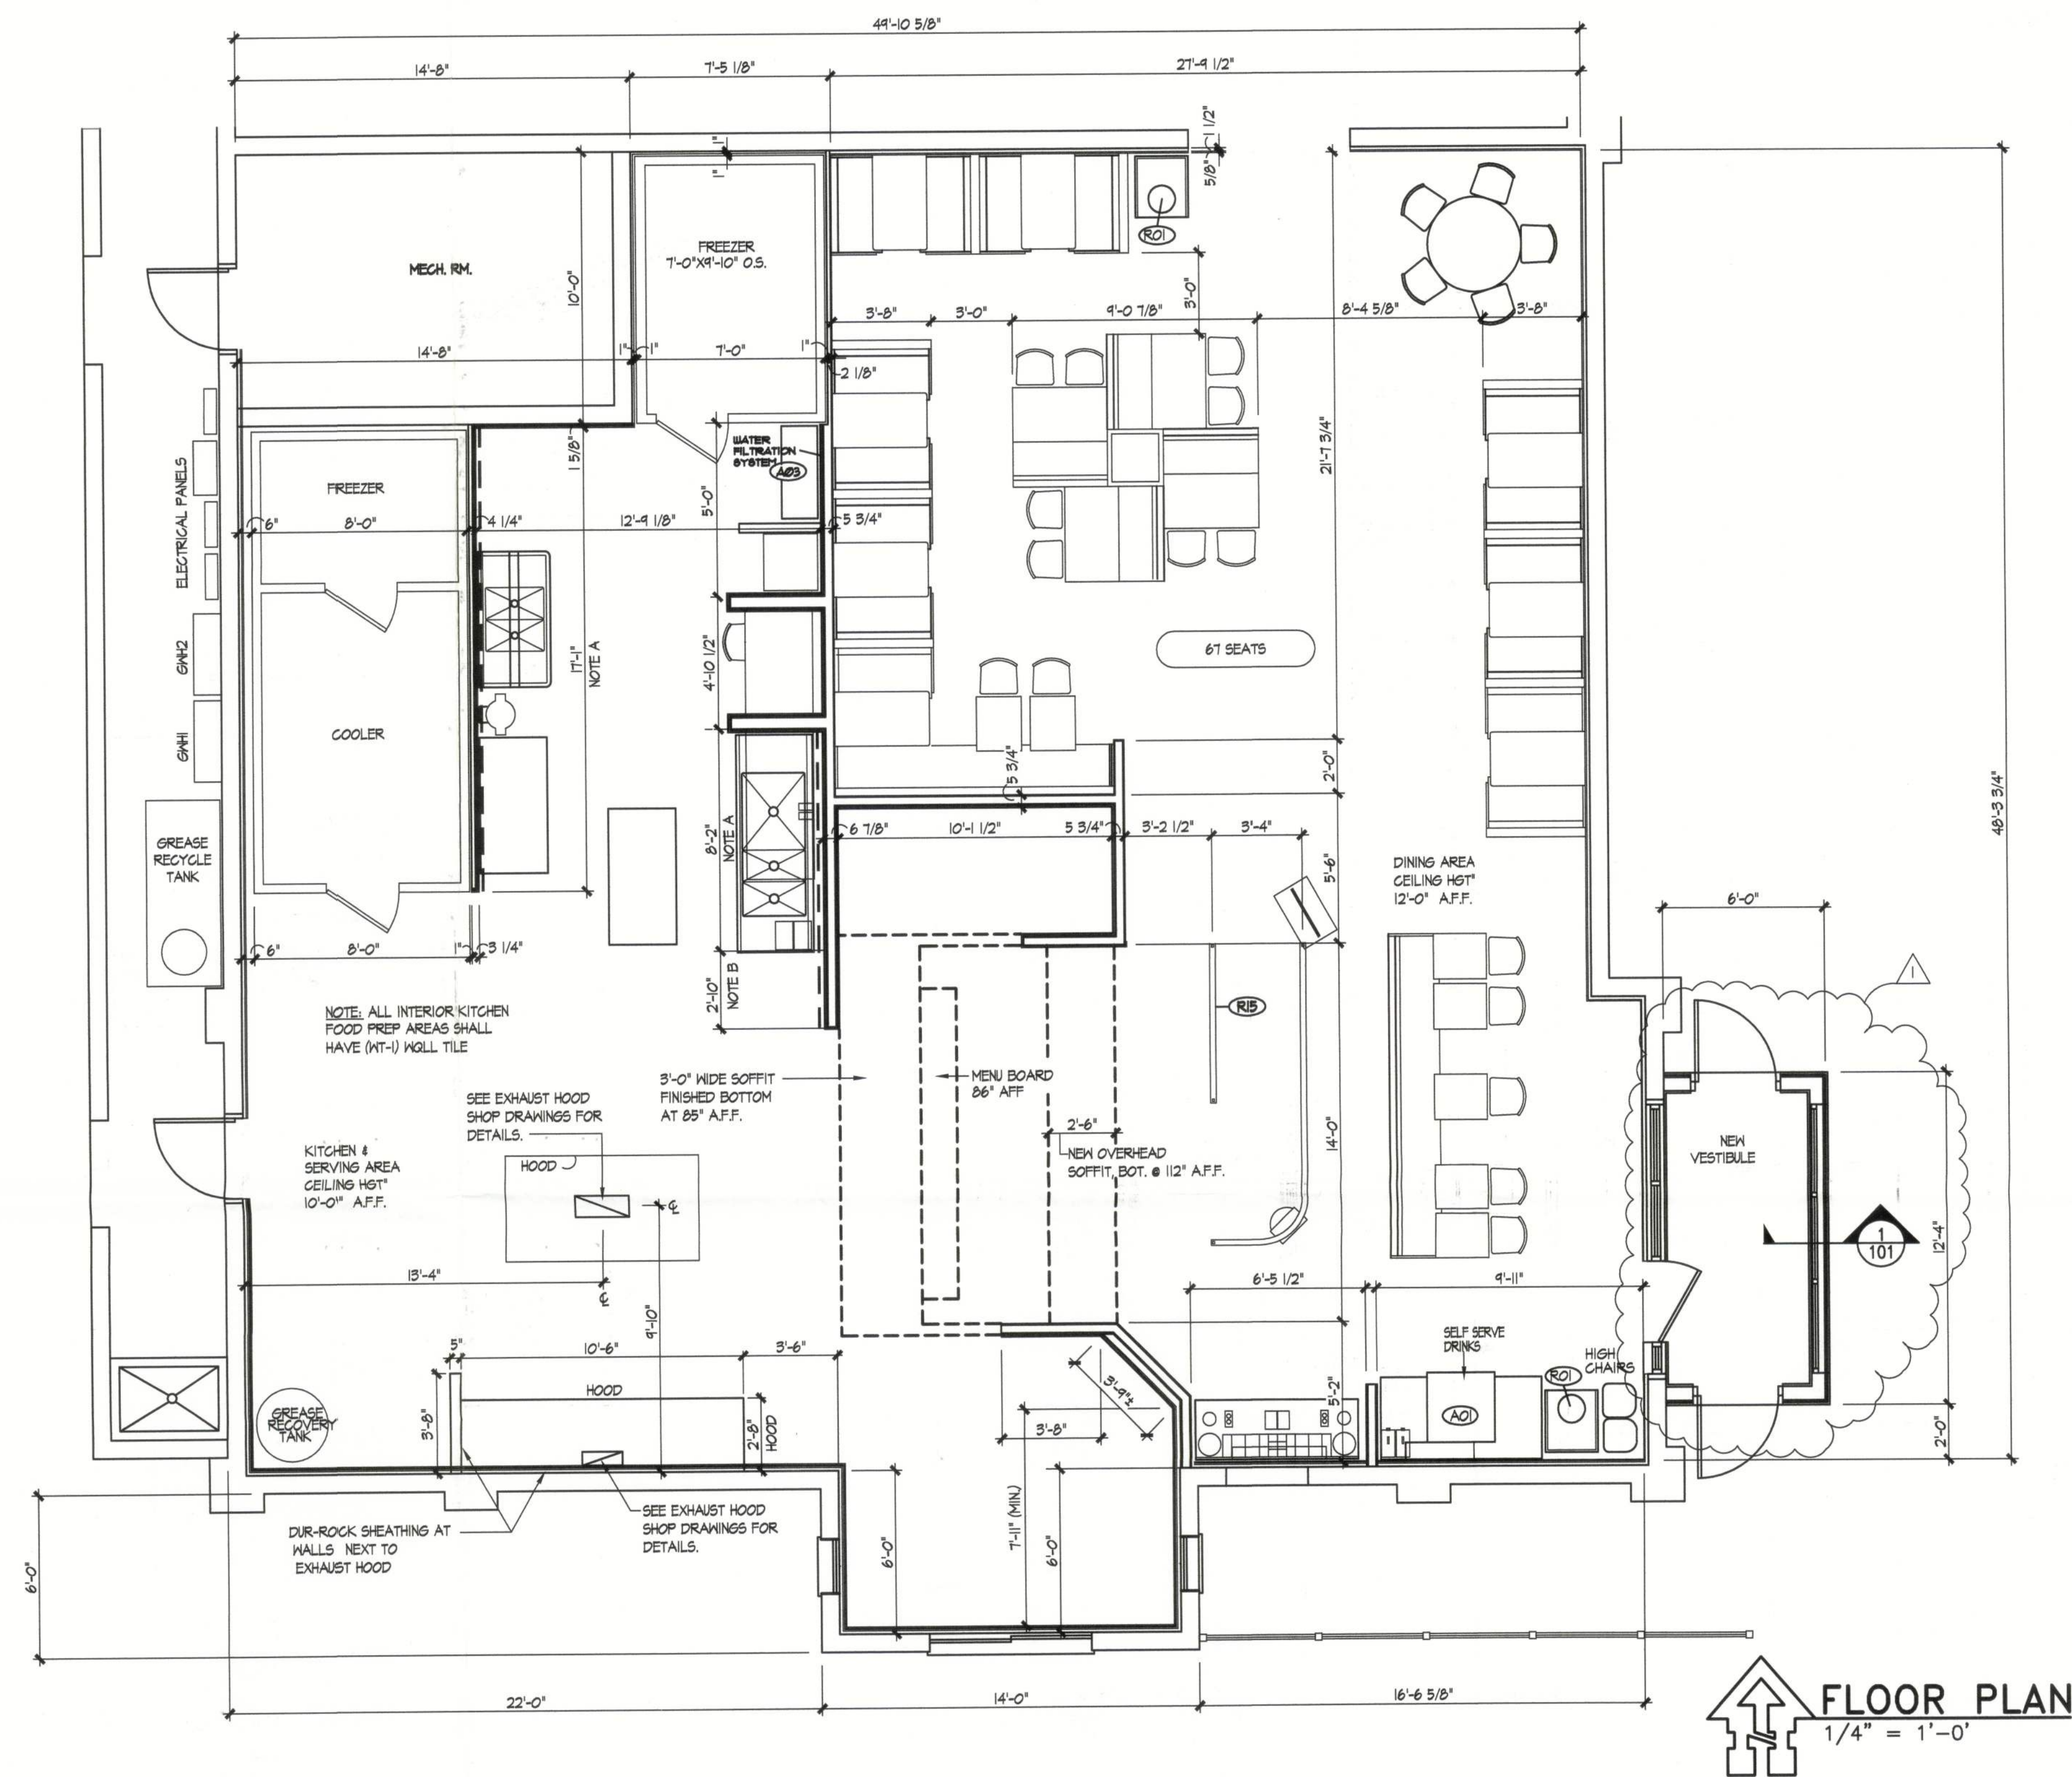

GENERAL NOTES:

CONSTRUCTION NOTE:

SEE ORIGINAL CONSTRUCTION DOCUMENTS FOR DEMOLITION, PATCHING AND NEW CONSTRUCTION MATERIALS, DETAILS AND INFORMATION

EXHAUST HOOD NOTE:

SEE EXHAUST HOOD SHOP DRAWINGS FOR ADDITIONAL INFORMATION AND SPECIFICATIONS

WALL BACKING LEGEND AND NOTES

--- INDICATES WALL BACKING

PROVIDE WALL BACKING AS INDICATED FOR MOUNTING OF FOOD SERVICE EQUIPMENT TO WALLS.

WALL BACKING CAN BE EITHER 3/4" T. WD. MOUNTED BETWEEN STUDS OR 20 GA. SHEET MTL. MOUNTED ON THE FACE OF THE STUDS.

NOTE "A" - WALL BACKING TOP AT CEILING HEIGHT AND 42" AFF TO BOTTOM

NOTE "B" - WALL BACKING TOP AT 48" HIGH AND 30" AFF TO BOTTOM

REVISION:

1 ADDED NEW FRONT VESTIBULE

IT IS NOT THE INTENT OF THIS SUPPLEMENTAL DRAWING TO RELIEVE THE CONTRACTOR OF ANY OF THE REQUIREMENTS OF THE ORIGINAL CONSTRUCTION DOCUMENTS

SUPPLEMENTAL DRAWING SD-101

CRAIG SALLEY AND ASSOCIATES
ARCHITECTS • PLANNERS • INTERIOR DESIGNERS
3911 NEWBERRY ROAD • GAINESVILLE, FLORIDA • LIC. NO. A0002479 • 352-372-8424



WENDY'S RENOVATION
S&S FOOD STORE No. 38
U.S. 41 SOUTH & I-75
ELLISVILLE, FLORIDA

CRAIG SALLEY, R.A.
FL. REG. NO. 4475

DATE

01/30/12

DRAWN

DP

APPROVED

C/S

1130

SD-101

OF
SHEETS

Craig Salley
1/30/12

WENDY'S RENOVATION
S & S FOOD STORE NO. 38
U.S. 41 SOUTH & I-75
ELLISVILLE, FLORIDA

ABBREVIATIONS (ARCHITECTURAL)

AB.	Anchor Bolt	F.V.	Field Verify	PARTNS	Partition(s)
A/C	Air Conditioned	F.P.	Formed and Poured	PL	Plate
ALUM.	Aluminum	F.D.	Floor Drain	PLAS.FL.	Plaster
AT.	Acoustical Tile	F.E.	Fire Extingisher	PLUMB'G.	Plumbing
		FIN.	Finish	PLYND.	Plywood
BM.	Beam	FLR. FL.	Floor	PORT.	Portable
BLDG.	Building	F.S.	Floor Sink	P.T.D.	Paper Towel Dispenser
BRG.	Bearing	FND.	Foundation	Q.T.	Quarry Tile
BOTT.	Bottom	FTG.	Footings		
BUR.	Built Up Roof				
		GA.	Gauge	(R)	Relocated Item
CONC.	Concrete	G.B.	Grab Bar	R.D.	Roof Drain
CAB.	Cabinet	G.I.	Galvanized Iron	RECEP.	Receptacle
CEM.	Cement	GL.	Glass	REF.	Refrigerator
C.I.	Cast Iron	GR.	Grade	REG.	Register
C.G.	Corner Guard	GVL.	Gravel	REINF.	Reinforcing, Reinforced
C.J.	Control Joint	GYP.	Gypsum	REQD.	Required
C.L.	Chain Link			RM.	Room
CLG.	Ceiling	H.C.	Handicap	R.O.	Rough Opening
CLO.	Closet	H.M.	Hollow Metal	SCHED.	Schedule
CLR.	Clearance	HKL.	Hardware	S.D.	Soap Dispenser
CMU.	Concrete Masonry Unit	H.B.	Hose Bib	SH.	Shelving, Shelf
COL.	Column	HORIZ.	Horizontal	SIM.	Similar
CONT.	Continuous			S.M.	Sheet Metal
CONST.	Construction	ID.	Inside Diameter	S.N.R.	Sanitary Napkin Receptacle
COORD.	Coordinate	INSUL.	Insulation	SPEC.(S)	Specification(s)
CPT.	Carpet	INT.	Interior	S & R	Shelf & Rod
CSK.	Countersunk	JT.	Joint	STRUCT.	Structural
C.T.	Ceramic Tile	K.P.	Kick Plate	SS	Standing Seam
CTR.	Counter			STL	Steel
		LAV.	Lavatory	STL	Screen Wall
D.F.	Drinking Fountain	L.N.	Lightweight	T.B.	Tack board
DESIG.	Designate	MAS.	Masonry	TEL.	Telephone
DIA.	Diameter	MATL.	Material	TEMP.	Tempered
DIAG.	Diagonal	MAX.	Maximum	THICK.	Thickened
DIM.	Dimension	M.B.	Marker board	TOILT.	Toilet
DISP.	Dispenser	MECH.	Mechanical	T.L.T.	Toilet Paper Holder
D.S.	Downdraft	MET. MTL.	Metal	TYP.	Typical
DWGS.	Drawings	MFR.	Manufacturer	VERT.	Vertical
		MIN.	Minimum	VEST.	Vestibule
EA.	Each	MISC.	Miscellaneous	V.T.	Vinyl Tile
E.B.	Expansion Bolts	M.O.	Masonry Opening	V.T.R.	Vent Through Roof
ELEC.	Electrical	MOD.	Modified	V.F.B.	Veneer Plaster Board
ELEV.	Elevation	M.T.	Metal Threshold		
E.L.	Expansion Joint	MTD.	Mounted	H.C.	Water Closet
EPY.	Epoxy Coating			H.C.O.	Wall Cleanout
EQUIP.	Equipment	(N)	New	H.C.	Wheel Chair
(E), EX.	Existing	N.I.C.	Not In Contract	H.D.	Hood
EXISTS.	Existing	NOM.	Nominal	WIN.	Window Dimension
EXT.	Exterior			W.P.	Waterproofing
EXC.	Excavation	O.C.	On Center	W.R.	Waste Receptacle
EXP.	Exposed, Expansion	O.D.	Outside Diameter	W.W.M.	Welded Wire Mesh
		OPN.	Opening		
		OPP.	Opposite		

SYMBOLS LEGEND

	SECTION NUMBER SHEET NUMBER	SECTION MARK		ROOM NUMBER
	DETAIL NUMBER SHEET NUMBER	DETAIL MARK		TARGET SPOT ELEVATION
	ELEVATION NUMBER SHEET NUMBER	INTERIOR ELEVATION MARK		
	ROOM NUMBER DOOR IDENTIFICATION	DOOR MARK		



STRUCTURAL DESIGN CRITERIA

FLORIDA BUILDING CODE 2007 WITH 2009 SUPPLEMENTS AND ASCE 7-05

1. BASIC WIND SPEED = 110 MPH
2. WIND IMPORTANCE FACTOR = 1.0
3. WIND EXPOSURE CATEGORY = B
4. APPLICABLE INTERNAL PRESSURE COEFFICIENT = 0.18±
5. DESIGNED WIND PRESSURE = 38 PSF
6. TYPE OF STRUCTURE - ENCLOSED
7. COMPONENTS AND CLADDING (SEE TABLE BELOW)
8. AMERICAN CONC. INST. = ACI 318-05
9. CONCRETE MASONRY = LATEST ACI
10. ROOF LIVE LOAD = 30 PSF
11. REINF. CONC. = 3,000 PSI
12. ASSUMED ALLOW. SOILS PRESSURE = 2,000 PSF
13. ASSUMED D.L. ON ROOF = 12 PSF (6 PSF MIN.)

DESIGN CRITERIA

1. FLORIDA BUILDING CODE 2007 WITH 2009 SUPPLEMENTS.
2. FLORIDA FIRE PREVENTION CODE 2007.
3. NFPA 101, LIFE SAFETY CODE, FLORIDA EDITION.
4. TOTAL BUILDING AREA = 7,439 G.S.F.
5. AREA OF NEW ADDITION = 28 S.F.
6. OCCUPANCY CLASSIFICATION IS MERCANTILE GROUP M.
7. TYPE OF BUILDING CONSTRUCTION IS TYPE IIB.



COMPONENT AND CLADDING (P.S.F.)				
SIZE (S.F.)	END ZONE (5)		INTERIOR ZONE (4)	
	POS. +	NEG. -	POS. +	NEG. -
0-20	20.8	21.2	20.8	22.6
20-50	19.5	24.6	19.5	21.3
50-100	18.5	22.6	18.5	20.4

DIMENSION OF ZONE: 5 FEET AT FRONT AND 6 FEET AT BACK AND SIDES

SHEET INDEX

- G-1 GENERAL COVER SHEET
A-1 DEMOLITION PLAN AND RENOVATION PLAN
A-2 INTERIOR ELEVATIONS AND FINISH SCHEDULE
A-3 BUILDING SECTION AND EXTERIOR ELEVATION

STANDARD MOUNTING PER A.D.A. REQUIREMENTS

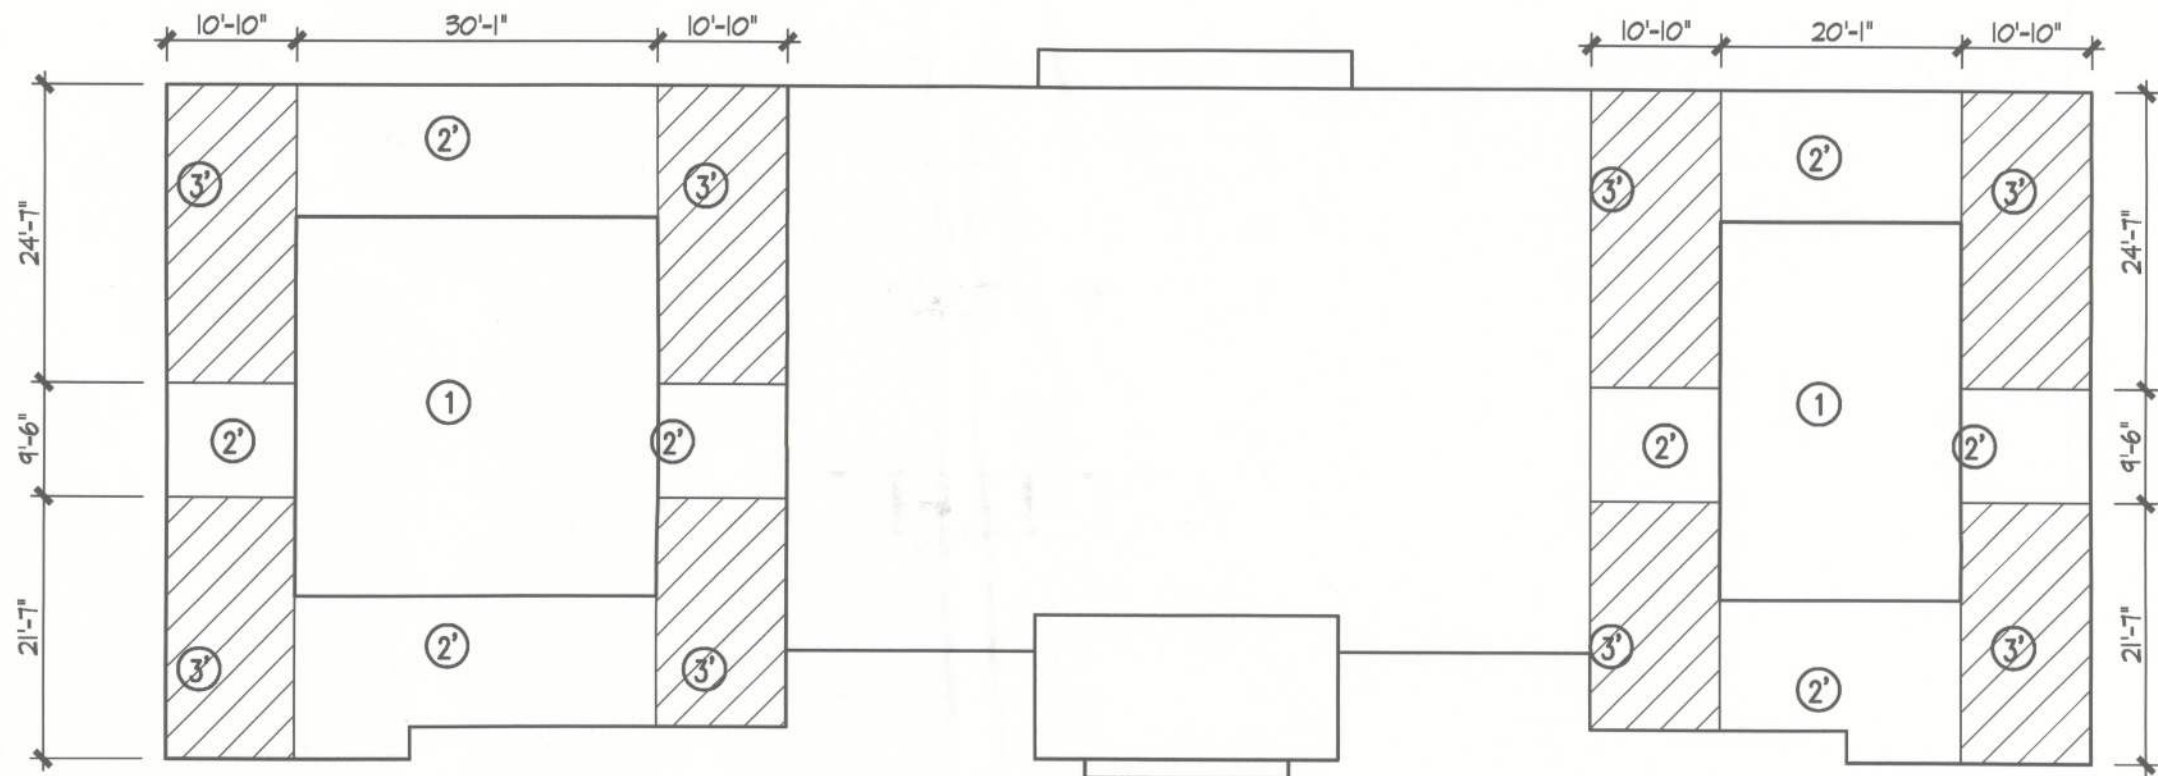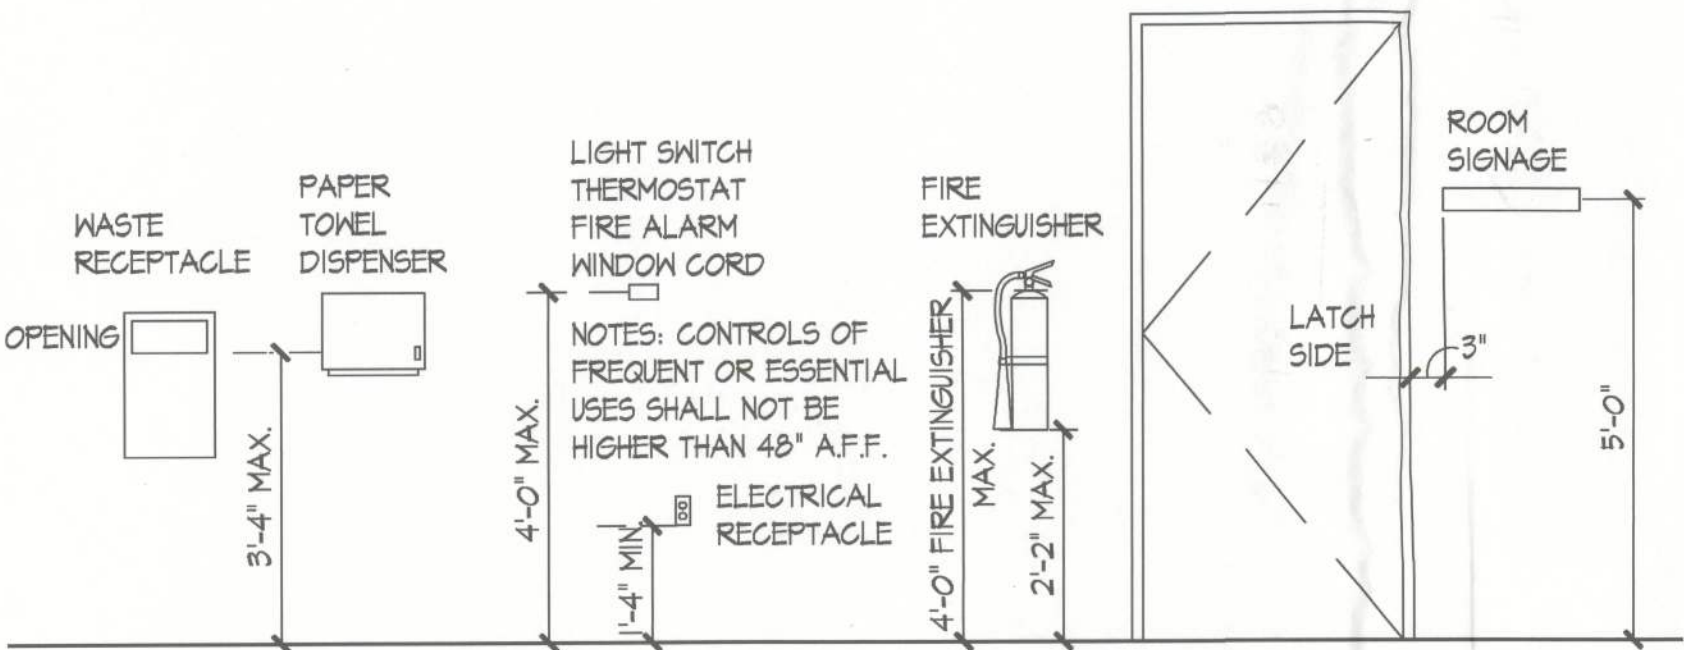

WIND UPLIFT DIAGRAM
1/16" = 1'-0"

NET UPLIFT:
① - 34 PSF
② - 41 PSF
③ - 50 PSF




Craig Salley
12/21/11


CRAIG SALLEY, R.A.
FL. REG. NO. 4475
DATE
12/20/11
DRAWN
DP, BW
APPROVED

1130


G-1

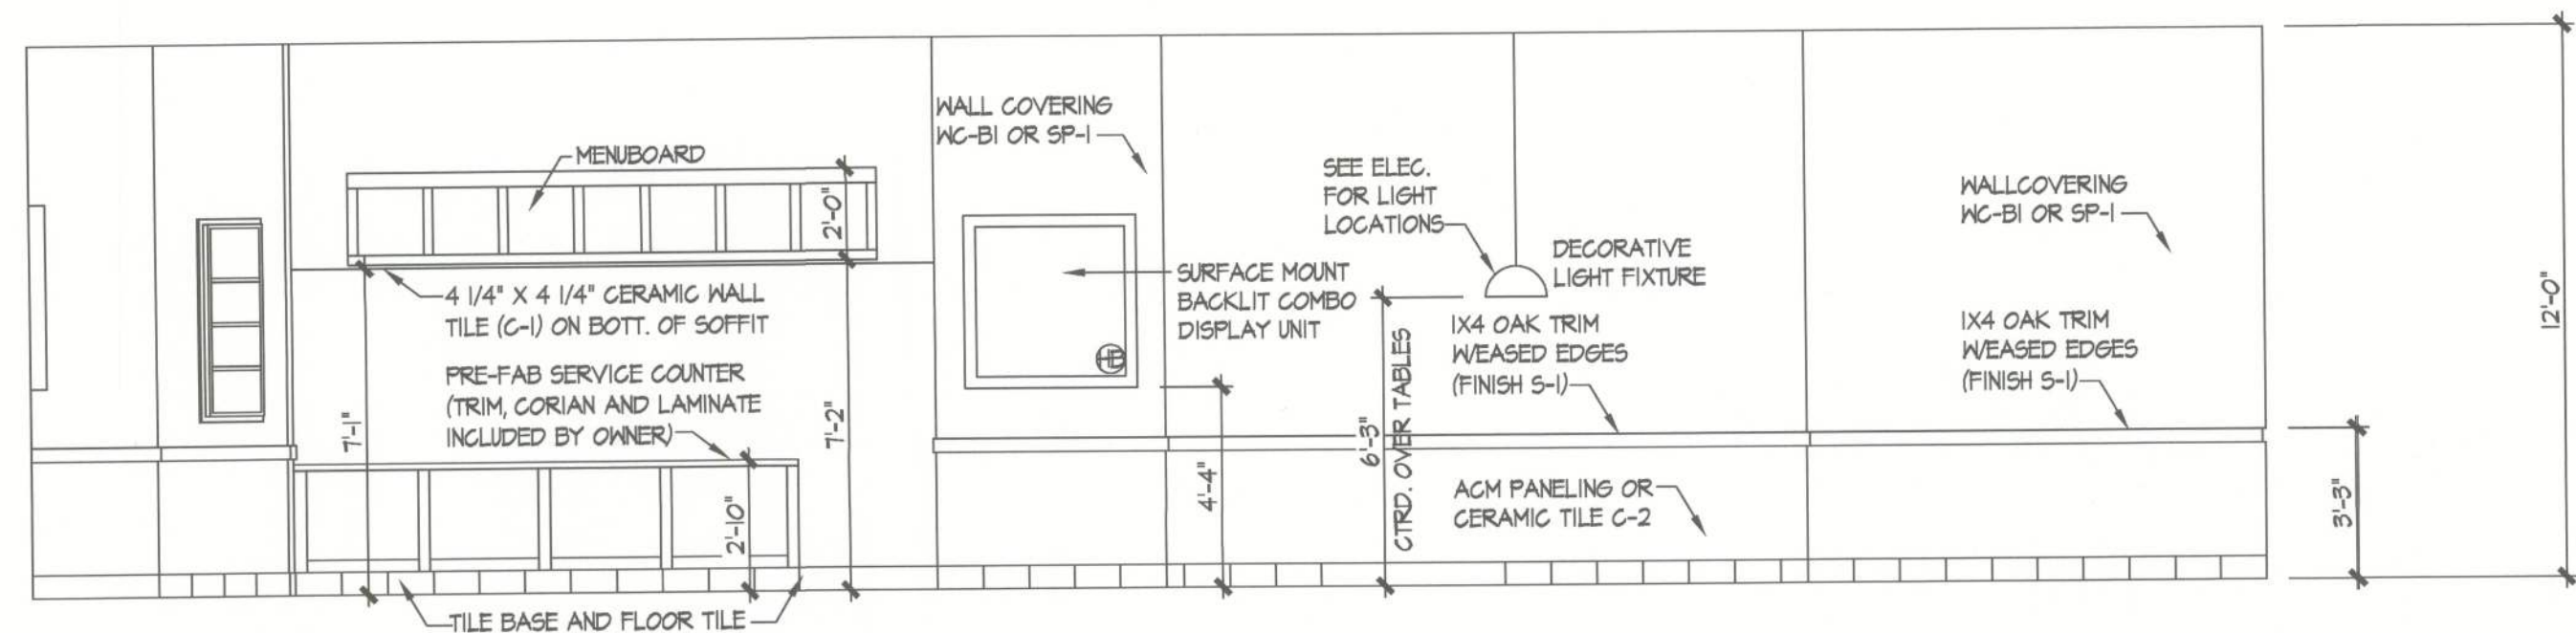


INTERIOR ELEVATION 1
1/4" = 1'-0"

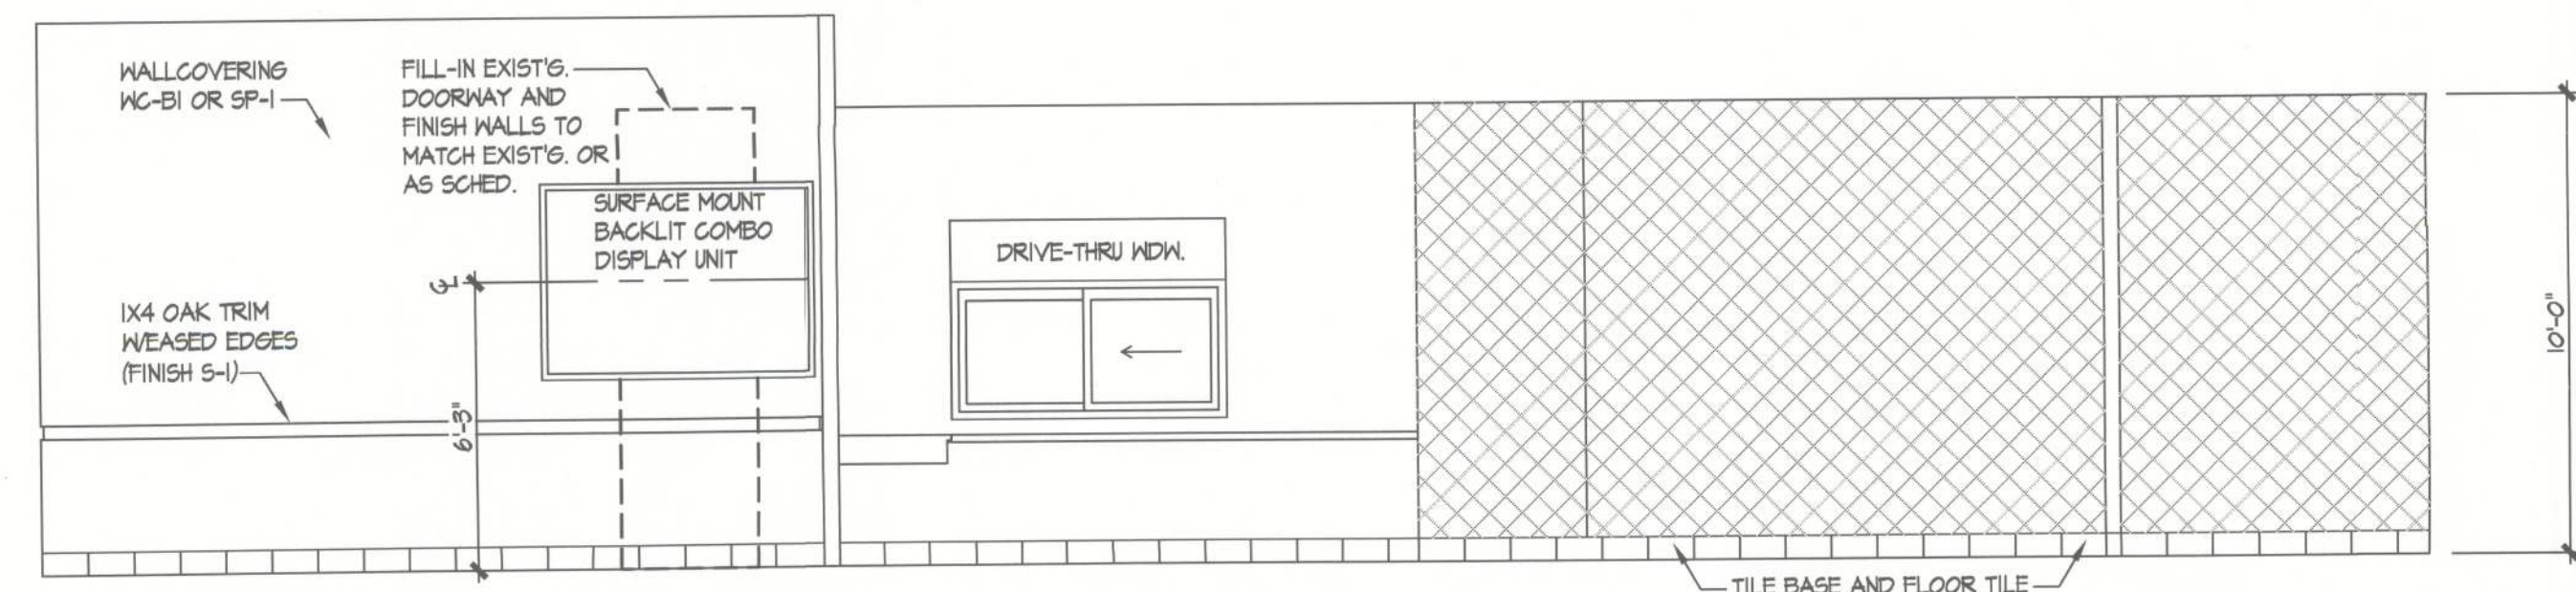


INTERIOR ELEVATION 2
1/4" = 1'-0"

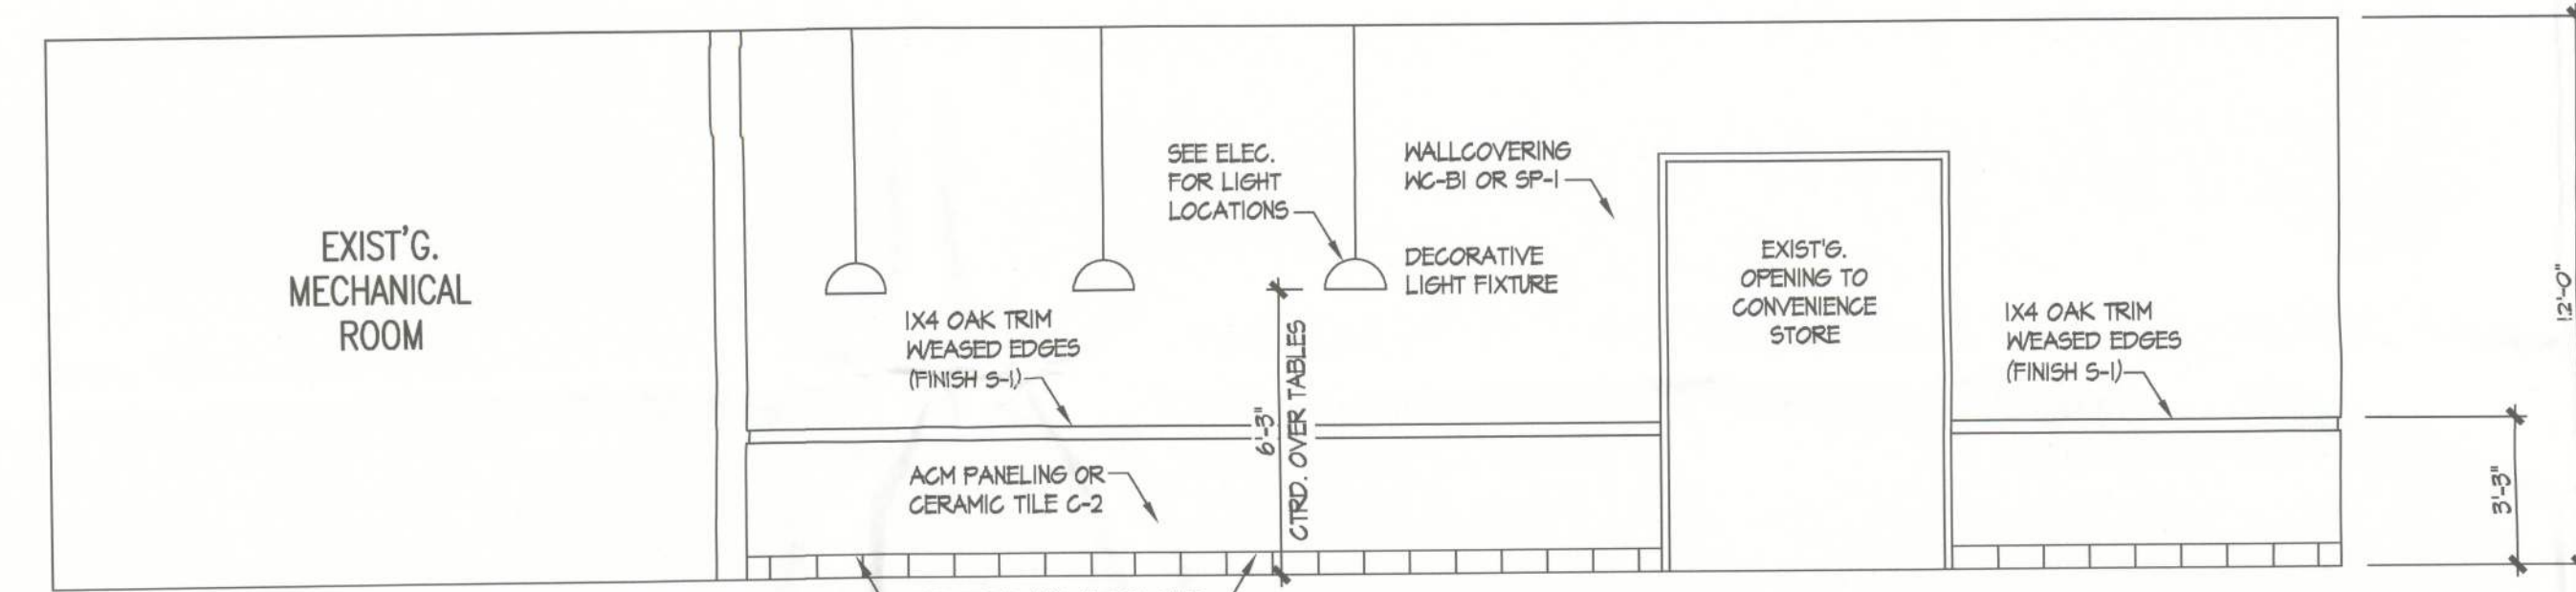

INTERIOR ELEVATION 3
1/4" = 1'-0"

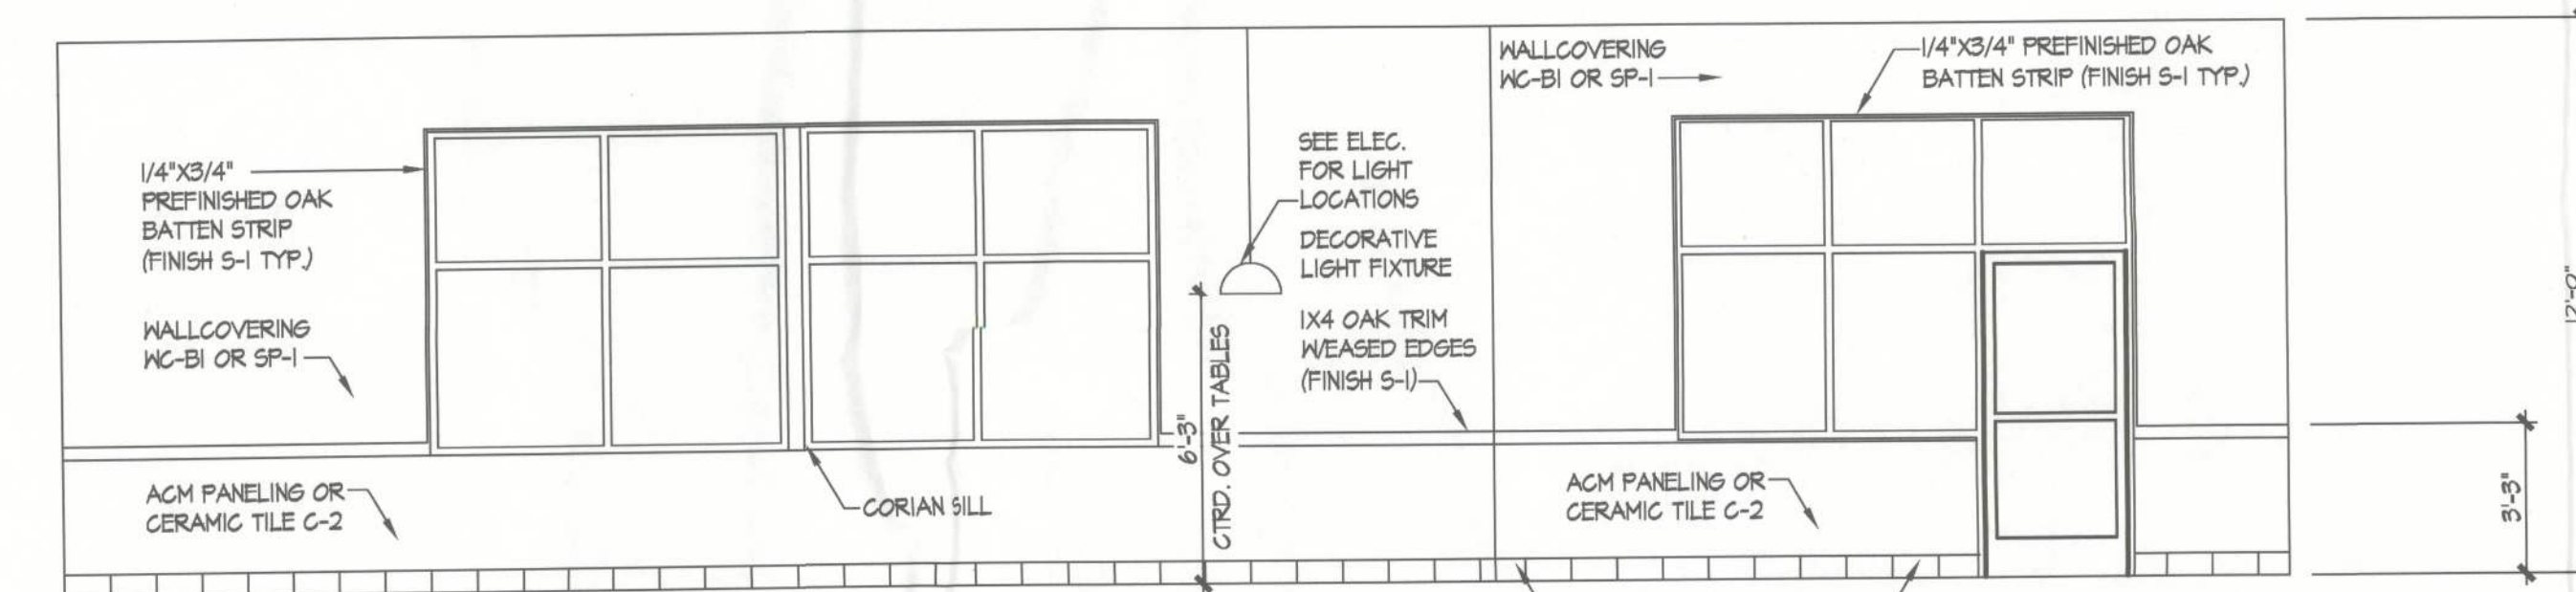

INTERIOR ELEVATION 4
1/4" = 1'-0"

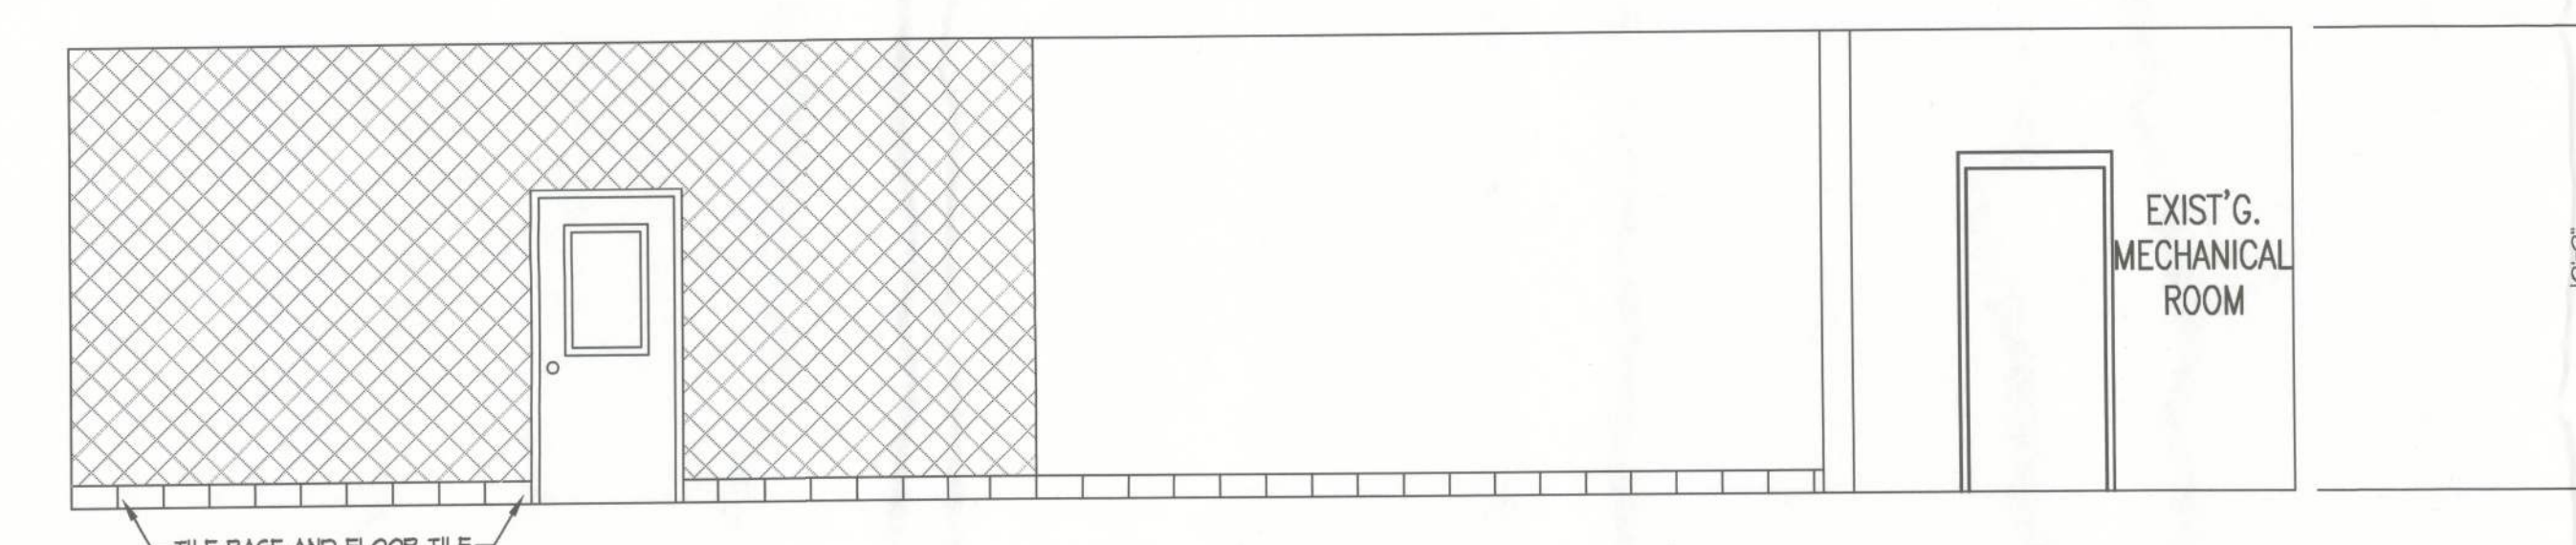

INTERIOR ELEVATION 5
1/4" = 1'-0"

INTERIOR FINISH SCHEDULE			FURNISHED BY				INSTALLED BY			
FLOORING			O	EC	ES	O	EC	ES	O	ES
FLOOR TILE (KITCHEN)	FT-1	DALTILE - OG-41, 6X6, NON-ABRASIVE								
FLOOR TILE (DINING ROOM)	FT-2	DALTILE - PLAZA ROUGE, 20"X20", CN15								
FLOOR TILE (DINING ROOM)	FT-3	DALTILE - PLAZA ROUGE, 20"X20", CN15								
TILE BASE (DINING ROOM)		DALTILE - PLAZA ROUGE, 20"X20", CN15								

WALLS			FURNISHED BY				INSTALLED BY			
WALLS			O	EC	ES	O	EC	ES	O	ES
CERAMIC WALL TILE (KITCHEN)	C-1	LEMON CHIFFON 0044, 6X6 @ 45 DEGREE ANGLE								
WALL TILE MAINSCOT (DINING ROOM & SERVING AREA)	C-2	"CROSSVILLE" #A114 GRAND CANYON 12"X12" (AMERICAN SERIES) GROUT: MAPEI #05 CHAMOIS OR LATITORETE #61 PARCHMENT								
WALLCOVERING (BACKGROUND ZONE)	WC-BI	MDC - BOLTA ALPHA #8810 EPOCH - WHEAT 54" WIDE (AVAILABLE FROM MDC WALLCOVERINGS)								
CHAIR RAIL TRIM	CR-1	1x4 OAK TRIM STAINED S-1								
PAINTED WALL FINISH W/CORNER MOLDING (ALTERNATE TO WC-BI)	SP-1	"MDC" BETA #8183 CERAMIC PAINT CONTACT MDC WALLCOVERINGS JOHNSONITE CORNER #V86-XX-46 #41 BEIGE. (JOHNSONITE)								
PANELING (DINING ROOM ALTERNATE)	HPL	"KCP-ALLURE" GUESSLESS MAINSCOT PANEL NEVAMAR #RE400IT COLOR: URBAN RENAISSANCE ALUMINUM TRIM/INSIDE/OUTSIDE CORNERS. SHEET SIZE: 4' X 8'								

CEILING			FURNISHED BY				INSTALLED BY			
CEILING			O	EC	ES	O	EC	ES	O	ES
CEILING TILE (DINING ROOM & FRONT COUNTER)	CT-1	"CERTANTEED" VANTAGE #VAN154 BISHIELD WHITE 24"X24" & 1/4"X48", REVEAL EDGE, CEILING TILE W/ MATCHING 1/8" STANDARD WHITE GRID SYSTEM								
CEILING TILE (KITCHEN)	CT-2	"CERTANTEED" CAPAUL VINYLROCK GYPSUM PANELS 24" X 48" WHITE WITH MATCHING STD. WHITE GRID SYSTEM.								

COMMON FINISHES			FURNISHED BY				INSTALLED BY			
COMMON FINISHES			O	EC	ES	O	EC	ES	O	ES
PAINT COLOR (FRONT COUNTER SOFFIT)	P-1	"BENJAMIN MOORE" REGAL AQUA VELVET SOFT CHAMOIS #219-OC-15, PRIME WITH #201 LATEX SEAL								
STAIN COLOR (OAK WOOD TRIM)	S-1	TWO COATS MINMAX #204 NATURAL STAIN AND TWO COATS MINMAX POLYURETHANE FAST DRYING POLY SATIN FINISH								
LAMINATES	PL-4	ES LAMINATES ALL SUPPLIED PIECES IN FACTORY ES FINISHES ALL SUPPLIED PIECES IN FACTORY								
SOLID SURFACES	SS-1	CORIAN - MOJAVE								

MISCELLANEOUS			FURNISHED BY				INSTALLED BY			
MISCELLANEOUS			O	EC	ES	O	EC	ES	O	ES
FRONT COUNTER		CORIAN TOP (SS-1), LAMINATE PANEL BASE (PL-4), NOTE: WALL TILE MAINSCOT TO BE USED BELOW FRONT COUNTER FOR REMODELS								
BACK COUNTER EQUIPMENT PANEL		PL-4 (GRAIN TO RUN VERTICAL)								
CONDIMENT STAND		CORIAN TOP (SS-1), LAMINATE PANEL BASE (PL-4), OAK HARDWOOD LEGS STAINED (S-1) WITH STAINLESS STEEL FEET								
TRASH UNITS		CORIAN TOP (SS-1), LAMINATE PANEL BASE (PL-4), OAK HARDWOOD LEGS STAINED (S-1) WITH STAINLESS STEEL FEET								
SERPENTINE RAIL		CURVED STAINLESS STEEL RAILING MUST USE APPROVED ADA LAYOUT CRITERIA CORIAN HANDRAIL (SS-1) WITH SQUARE EDGE PROFILE KIDS MEAL WOOD BOX (STAINED S-1) TO BE INCLUDED								
DOORS		"MARLITE" HPL DOORS - OUTSIDE AND INSIDE FACES PL-4								
SILLS		SS-1 "CORIAN" MOJAVE								
WALL DECOR		FIVE PICTURES - PRE-FINISHED IN LIGHT BIRCH CHICKEN SANDWICHES, FROSTY (VERTICAL) SALADS, DAVE THOMAS (HORIZONTAL) HAMBURGERS-ALWAYS HOT AND JUICY (45"X45") (CREATIVE PALETTE)								
DINING ROOM WINDOW SUN SHADES (OPTIONAL)		SOS - TCR SOLAR SHADE SH8000, GO-1 MESHROOM SAND SHEER HEAVE FABRIC (CHECK APPROVED SUPPLIERS)								

