


REVISIONS	
05/17/04	TMR
05/19/04	TMR
08/31/04	TMR

SOFTPLAN
ARCHITECTURAL DESIGN SOFTWARE

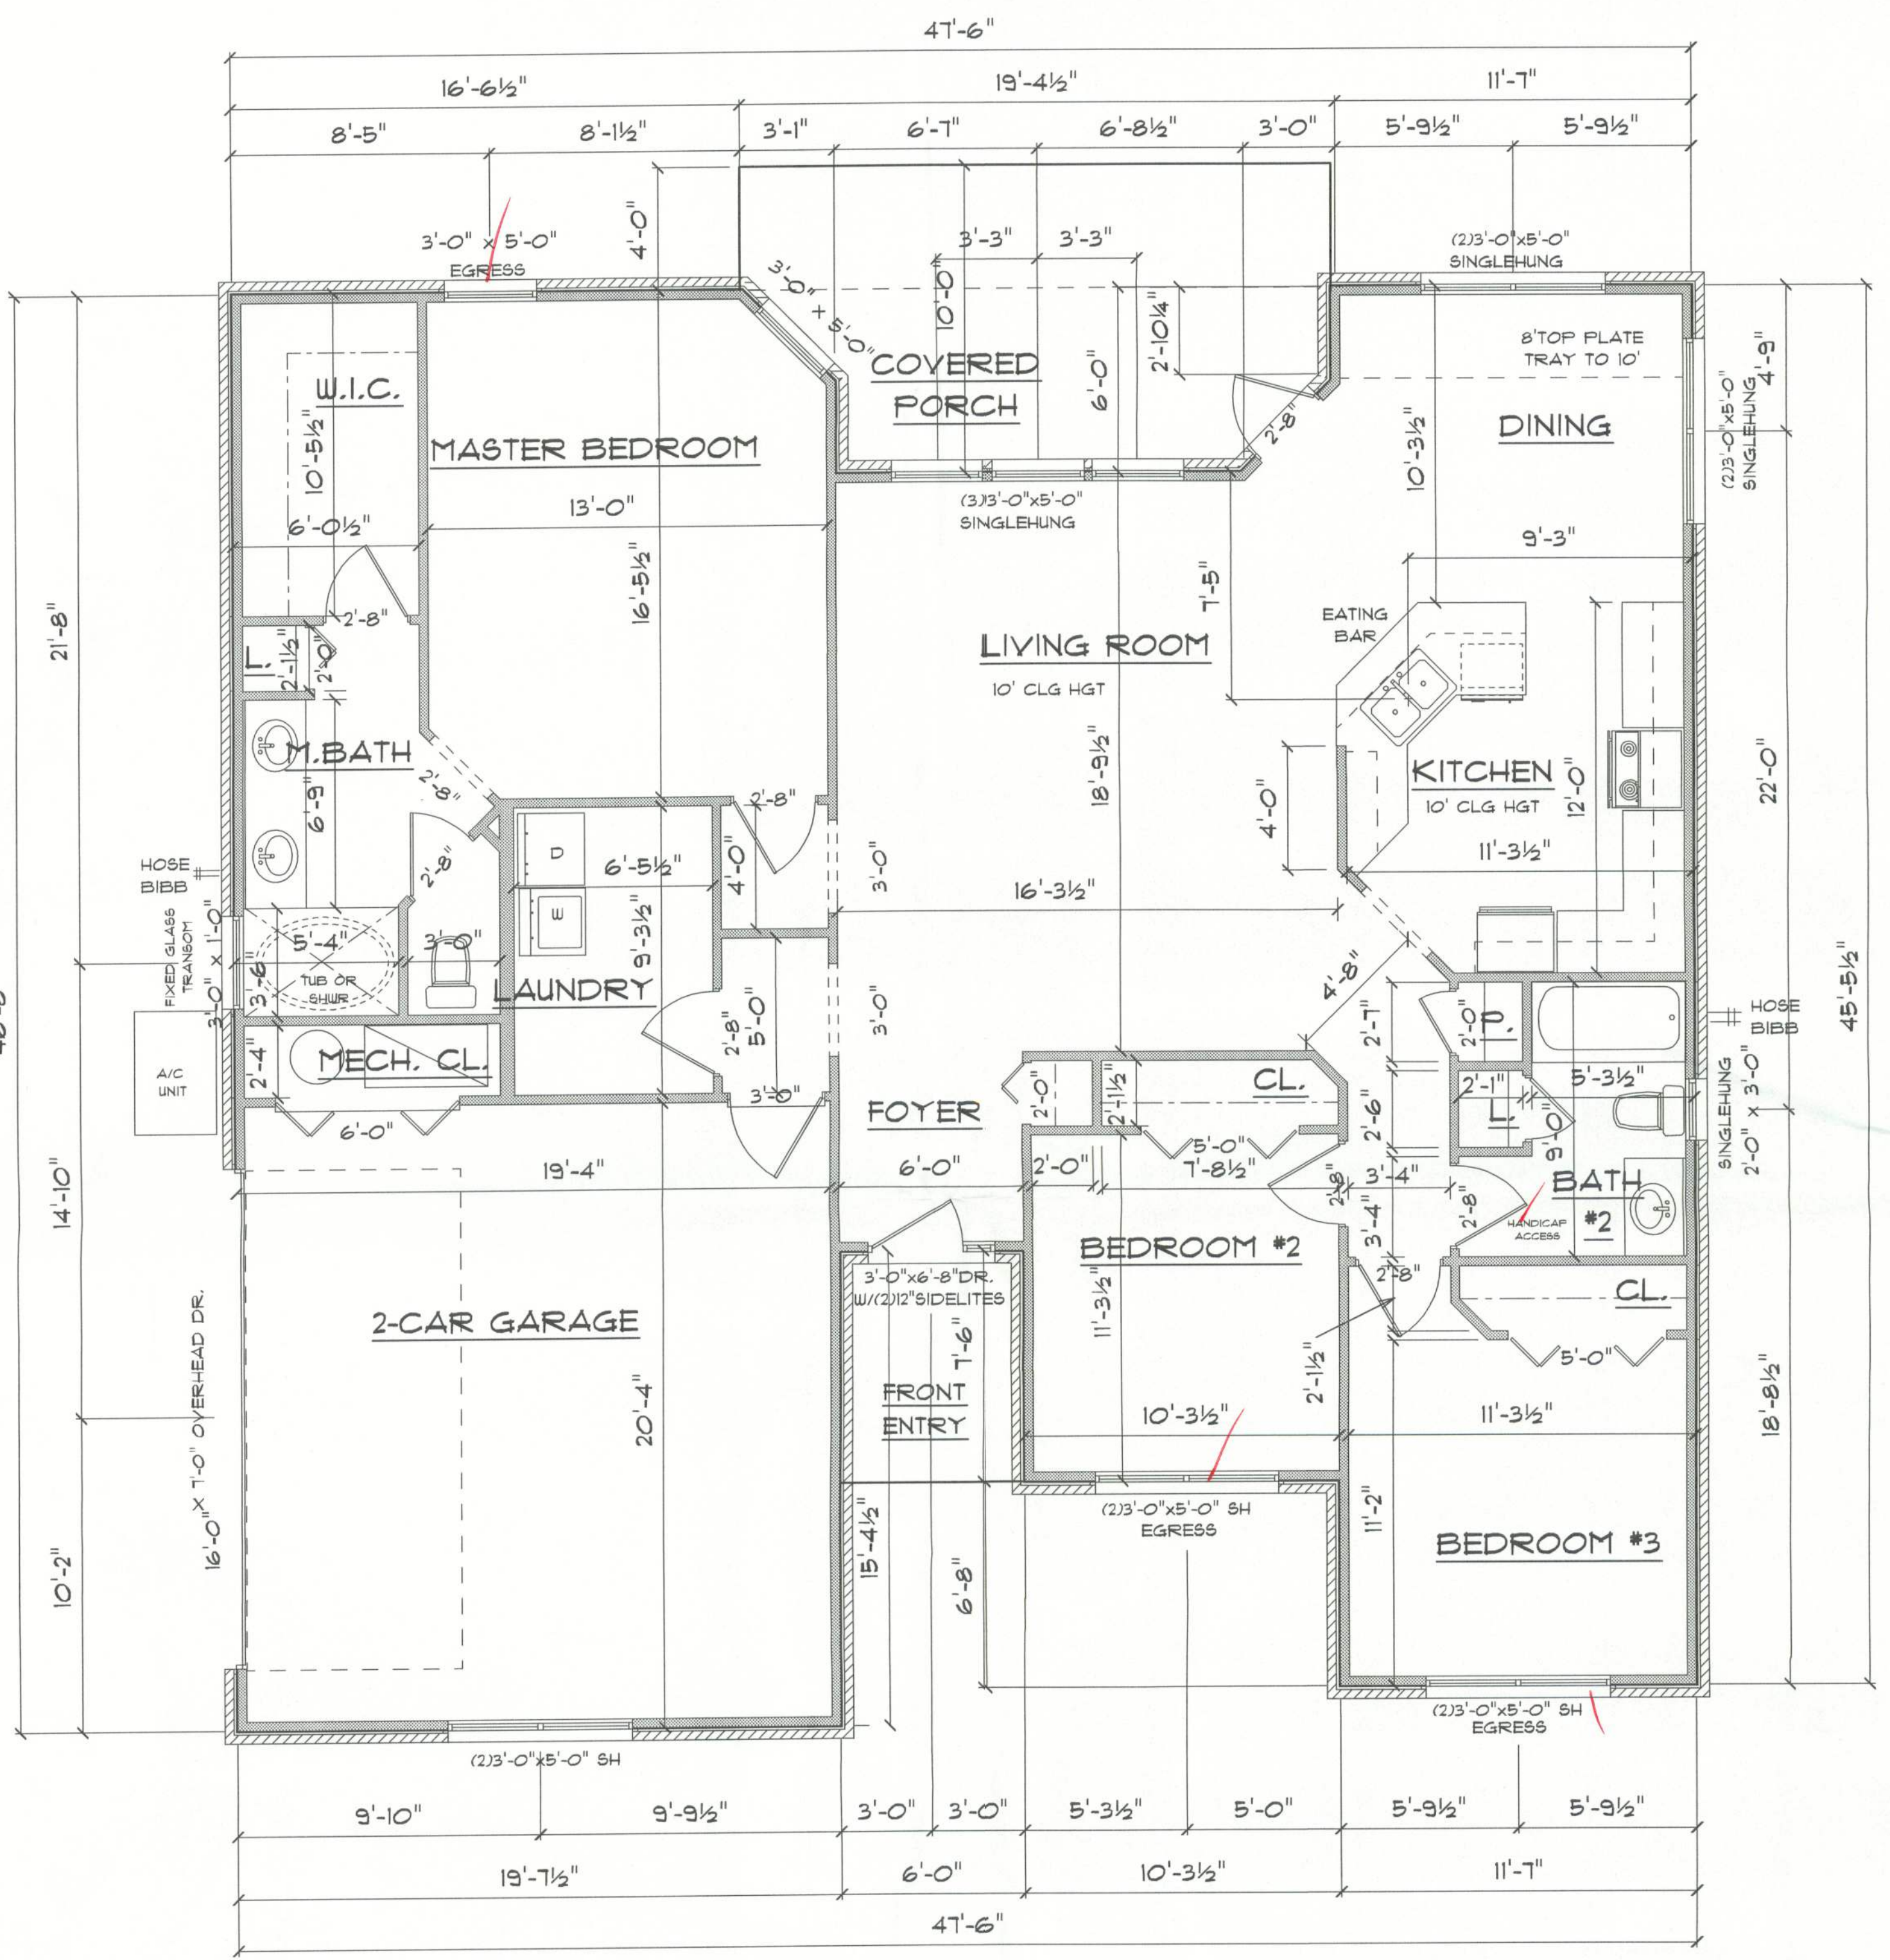

A/C LIVING AREA = 1500 S.F.
 FRONT ENTRY = 44 S.F.
 2-CAR GARAGE & MECH. CL. = 430 S.F.
 TOTAL AREA UNDER ROOF = 1974 S.F.

APPROXIMATE OVERALL HGT. OF BLDG.



*** FRONT ELEVATION ***


SCALE : 1/4" = 1'-0"

NOTE: 24" OVERHANG ON EAVES
12" OVERHANG ON GABLE ENDS




*** REAR ELEVATION ***

SCALE : 1/4" = 1'-0"

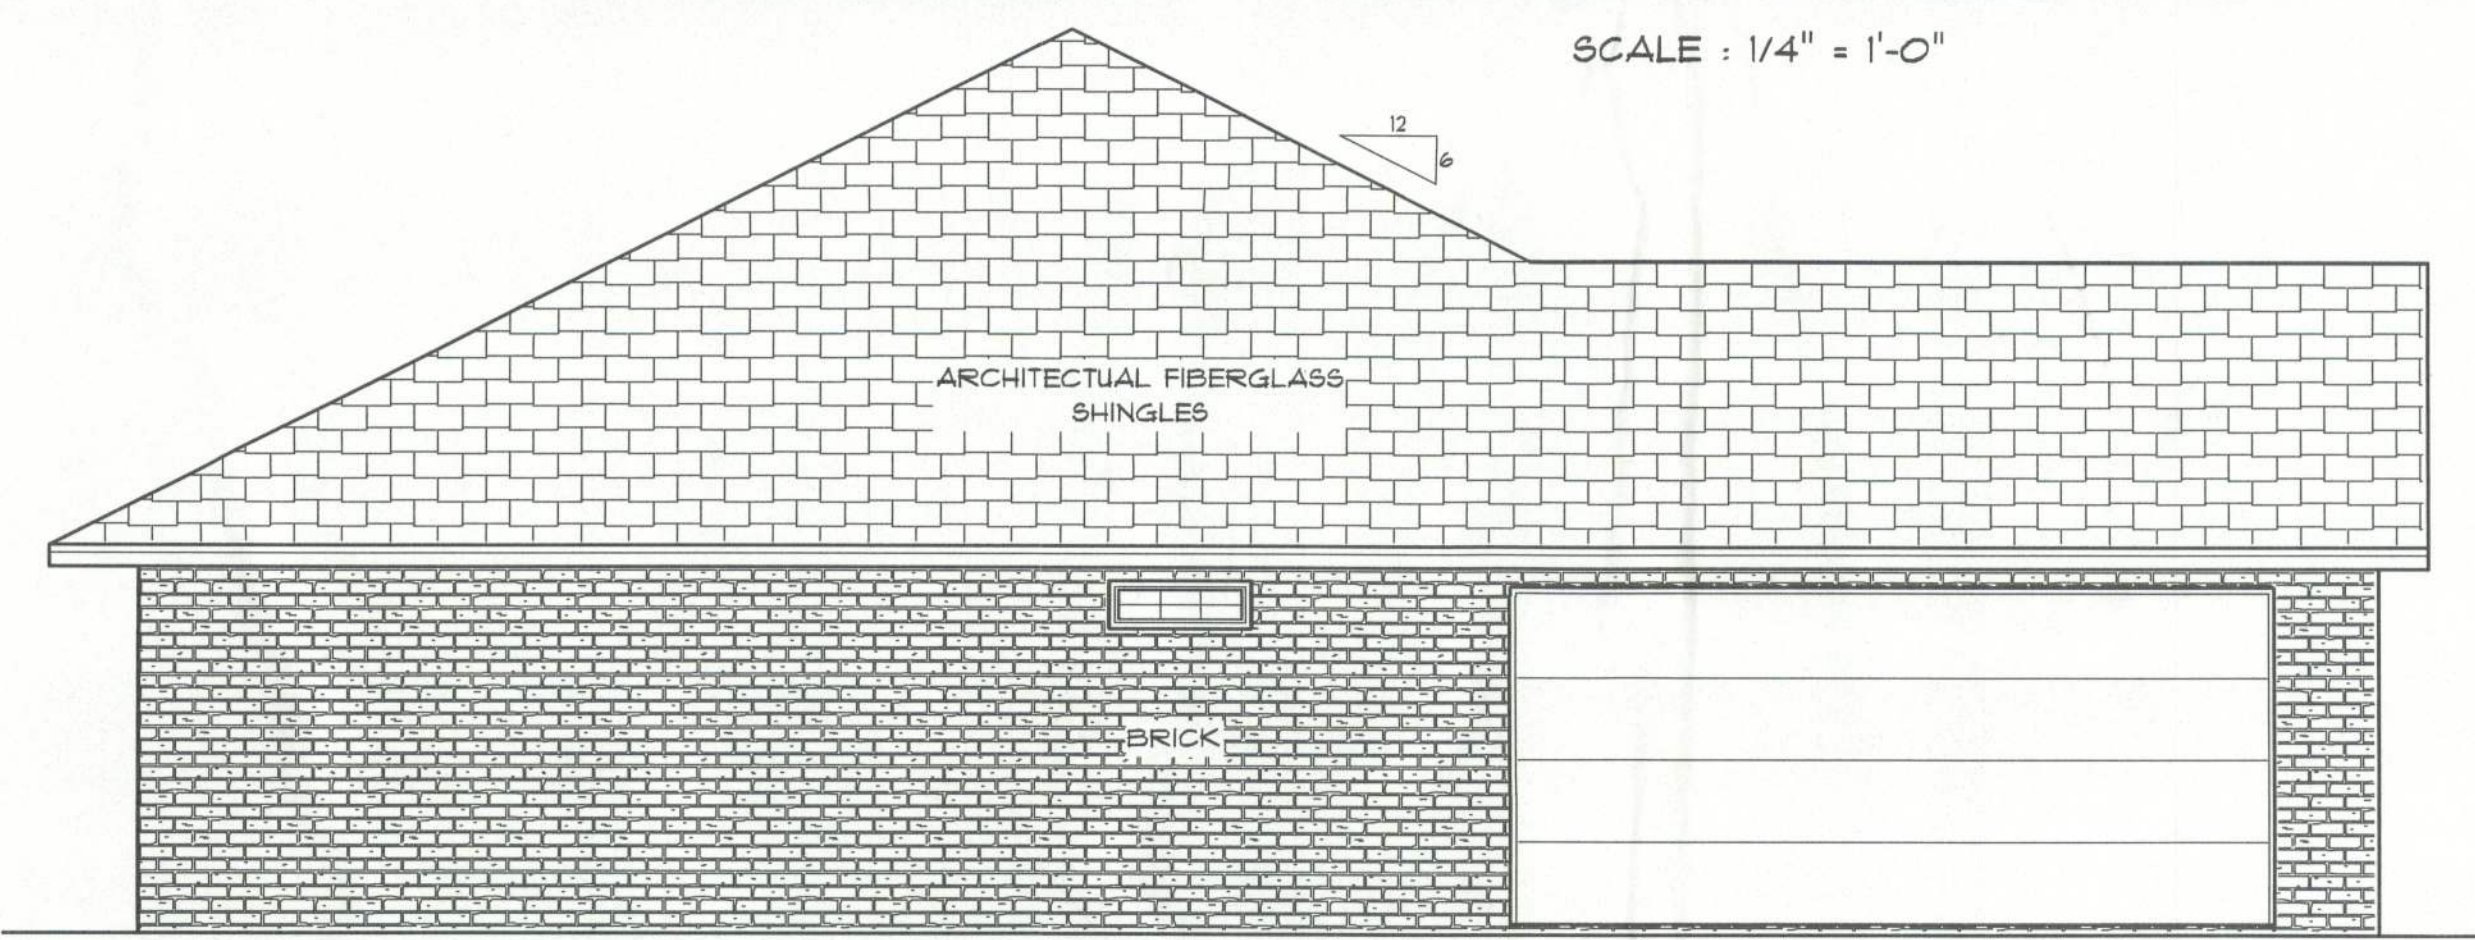

*** LEFT SIDE ELEVATION ***

SCALE : 1/4" = 1'-0"

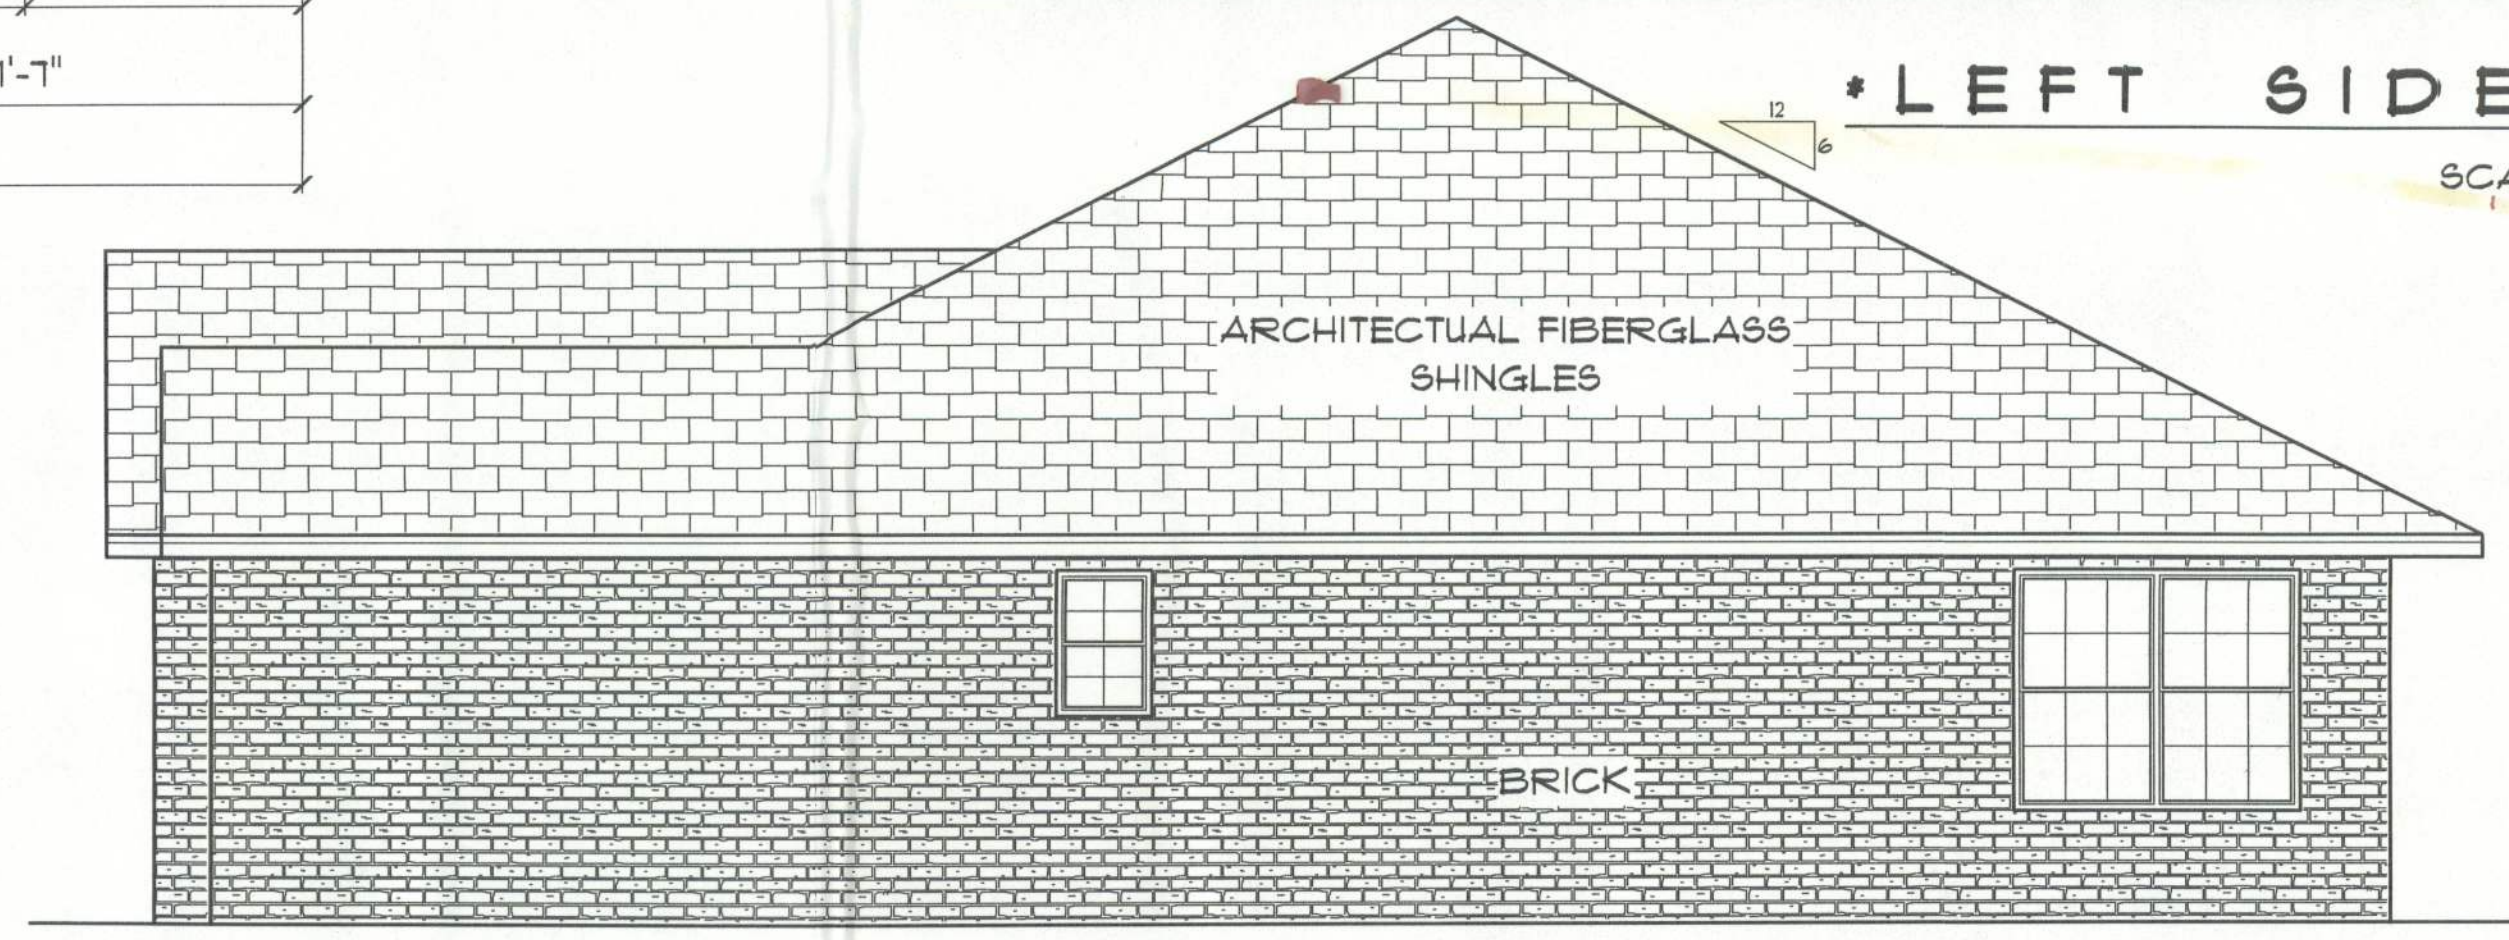

*** RIGHT SIDE ELEVATION ***

SCALE : 1/4" = 1'-0"

"THE SAMUEL"
LOT #96
EMERALD COVE

LAKE CITY
FLORIDA

Teena M. Ruffo
281 NW 11th of Pine Dr.
Lake City, Florida 32055
Phone: (386) 755 - 9993
Cell: (386) 861 - 1181
Email: easystreet@att.net

PRINTED DATE:
November 04, 2005

DRAWN BY: Teena M. Ruffo
CHECKED BY:

DESIGNED BY:
Teena M. Ruffo

FINALS DATE:

JOB NUMBER:

DRAWING NUMBER
A-1

OF 2 SHEETS

OFFICE COPY

OFFICE COPY 23916