

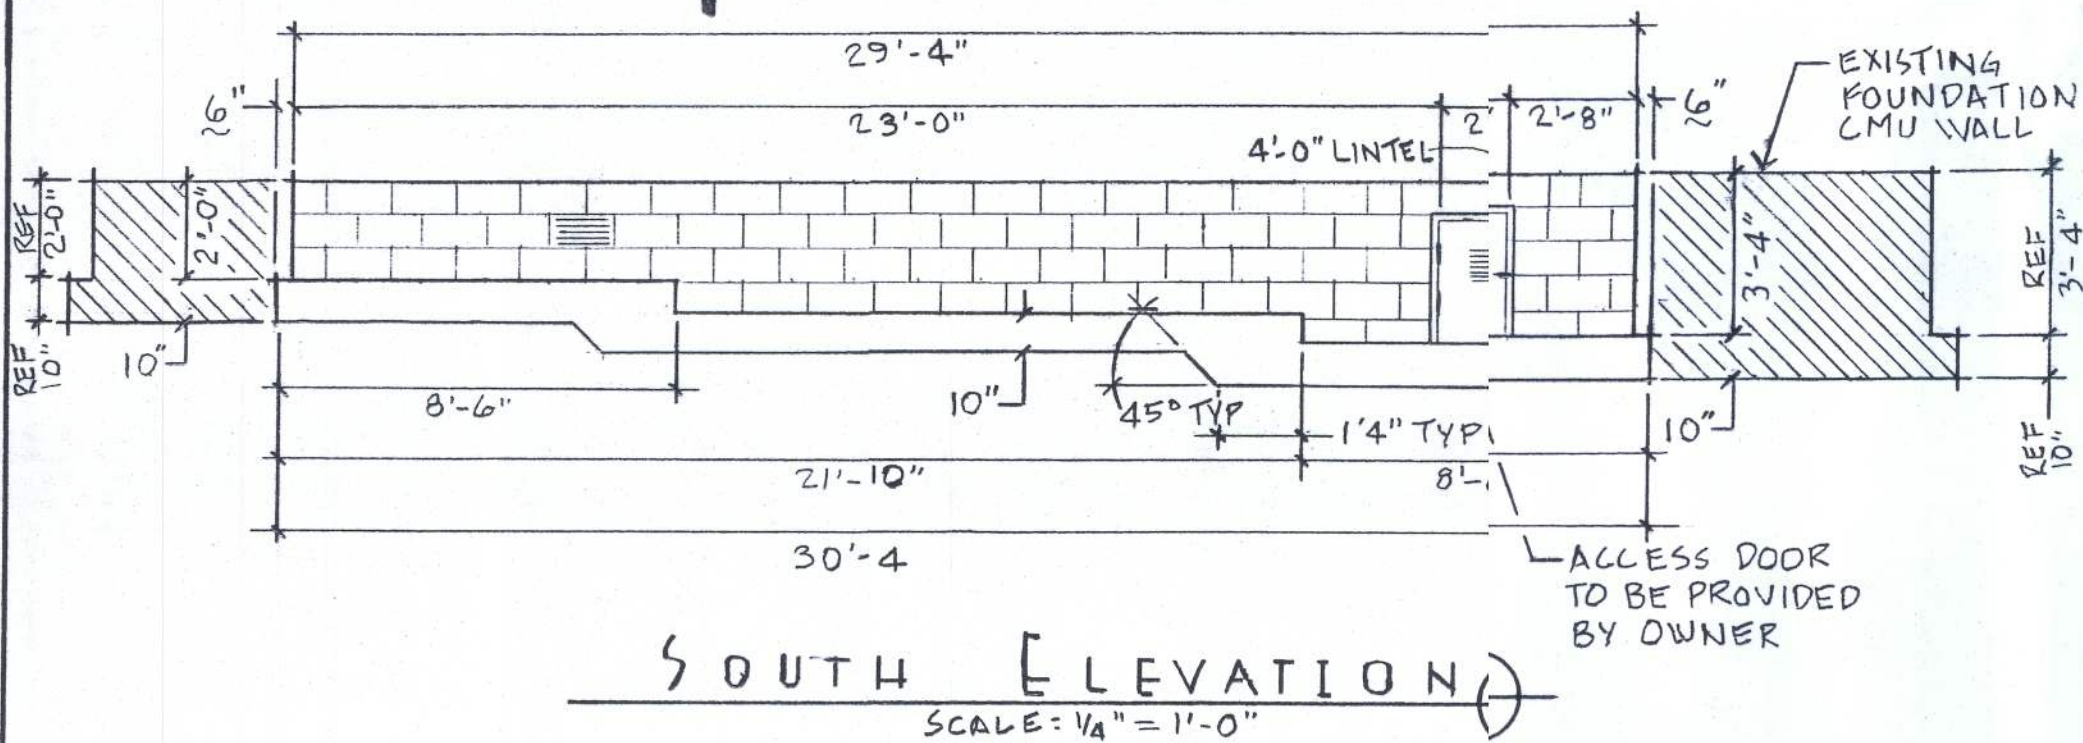
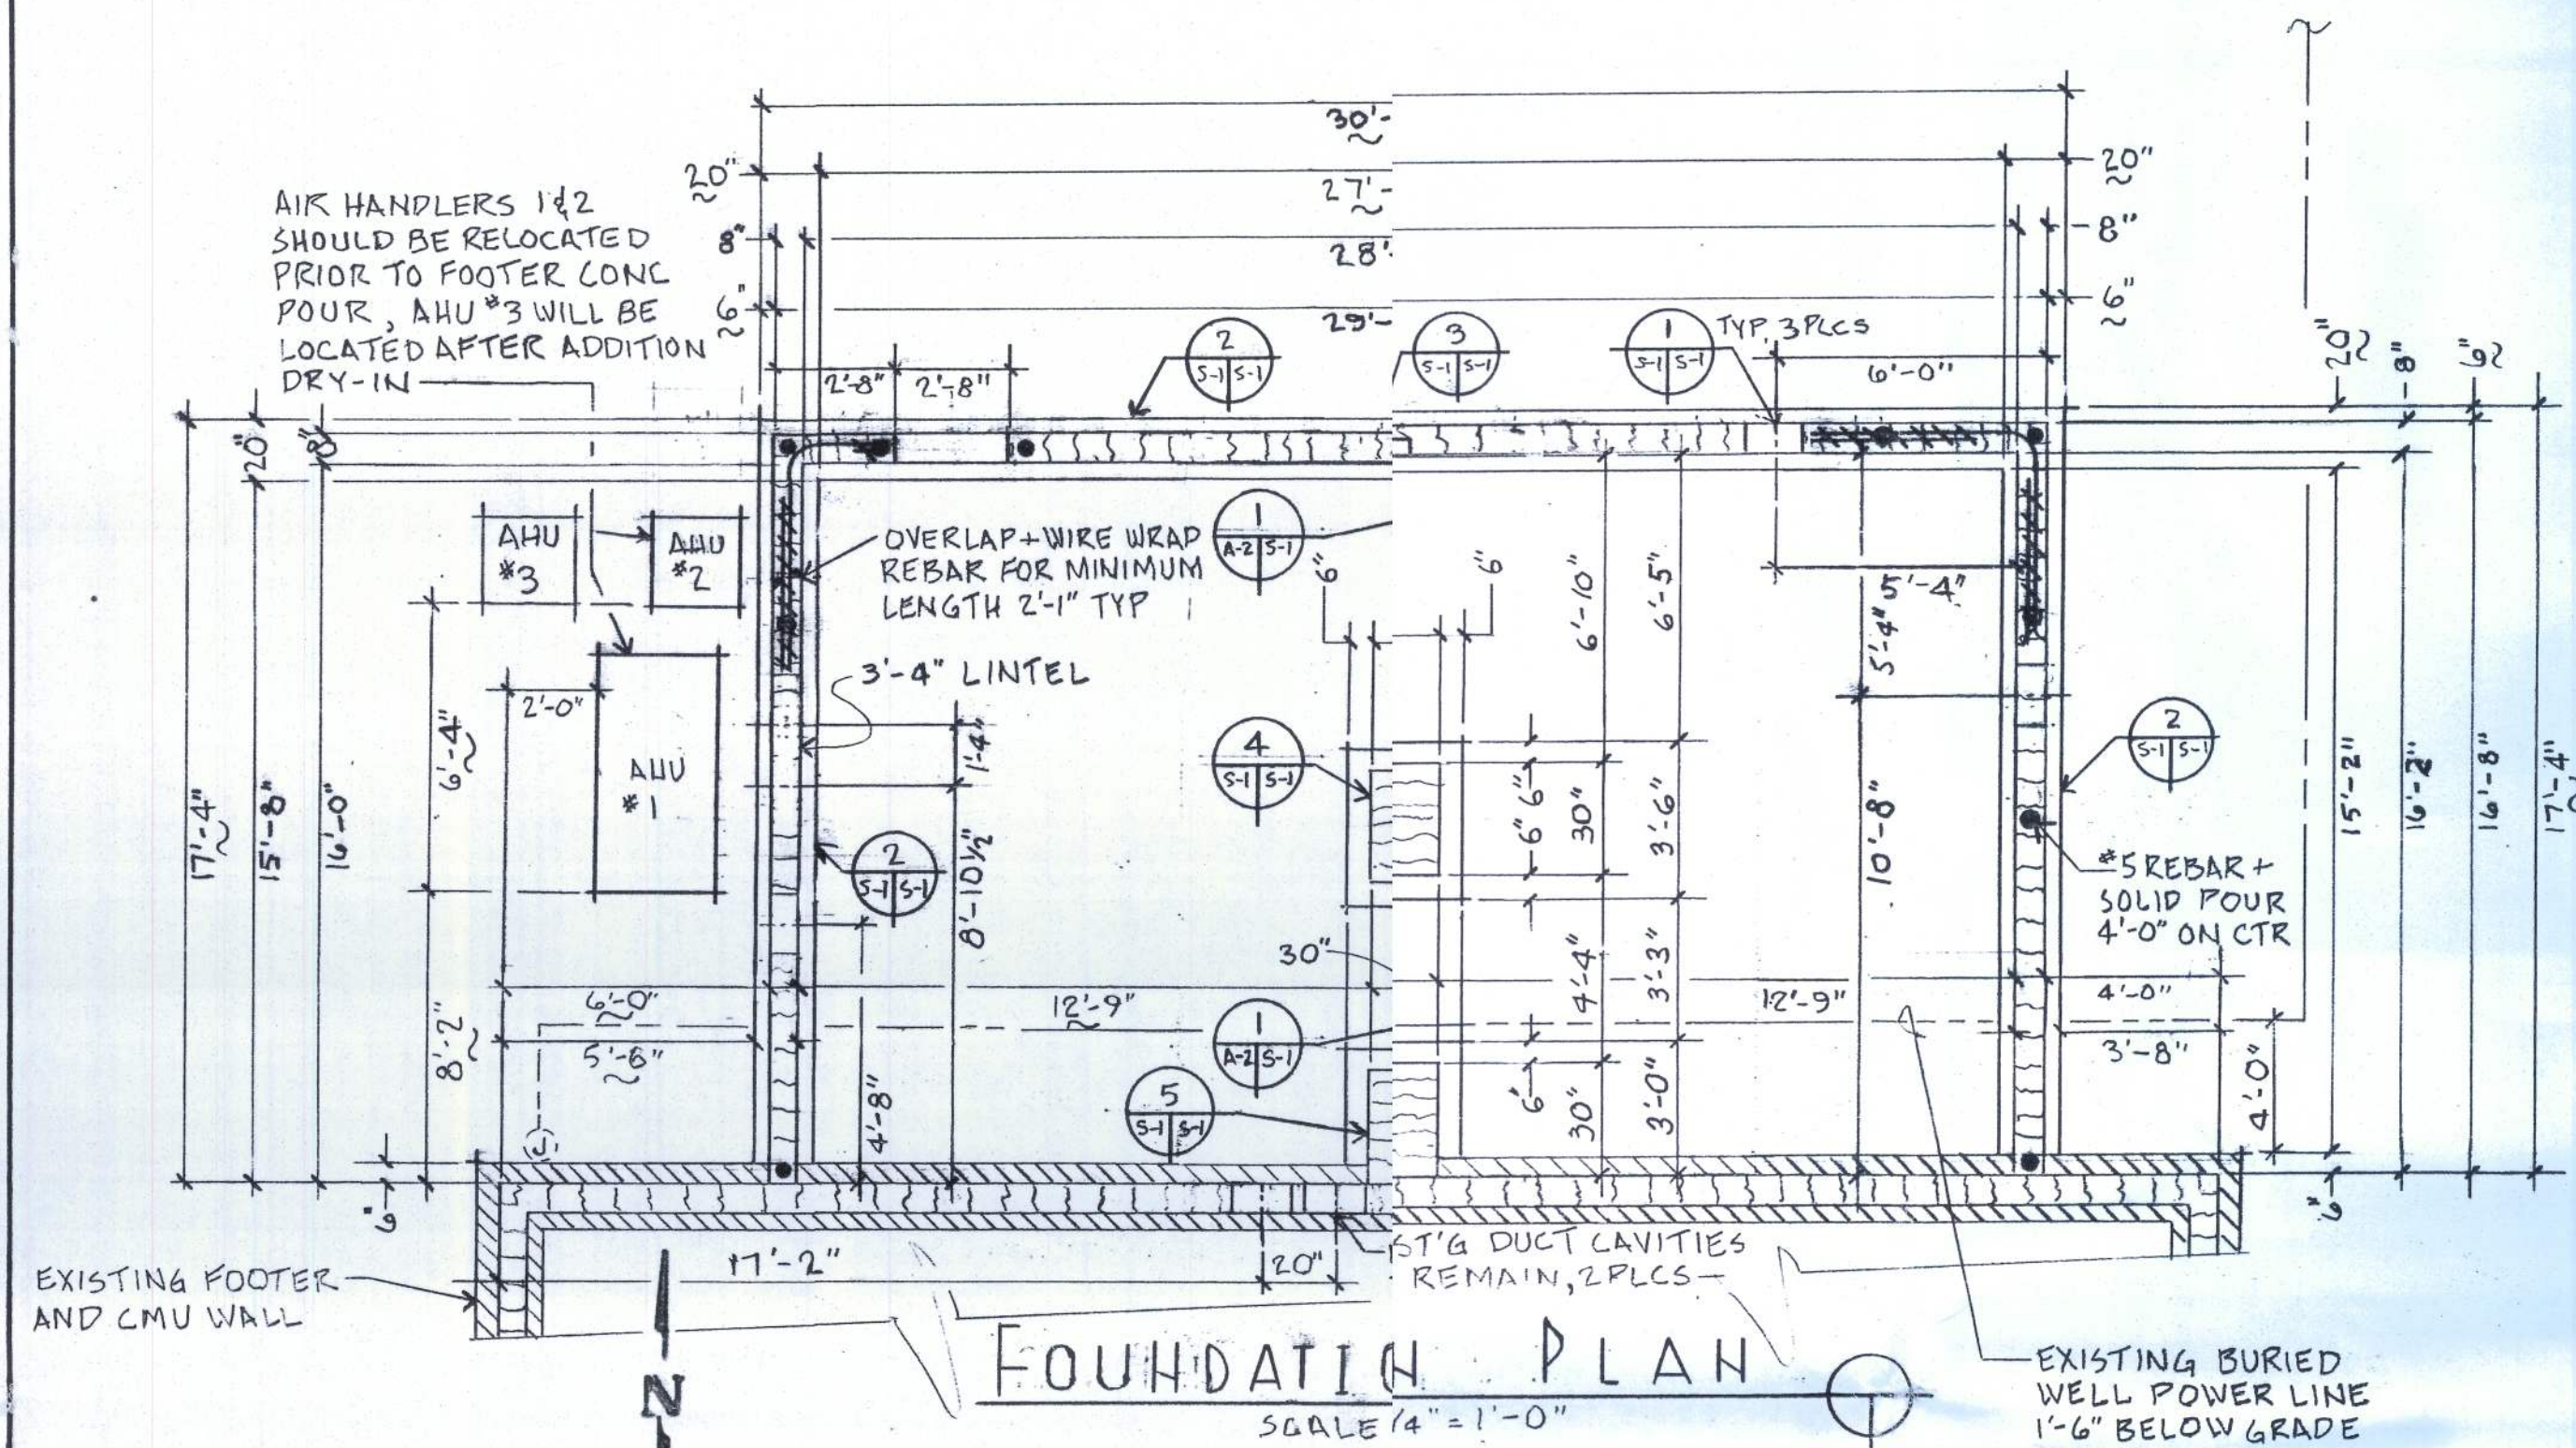
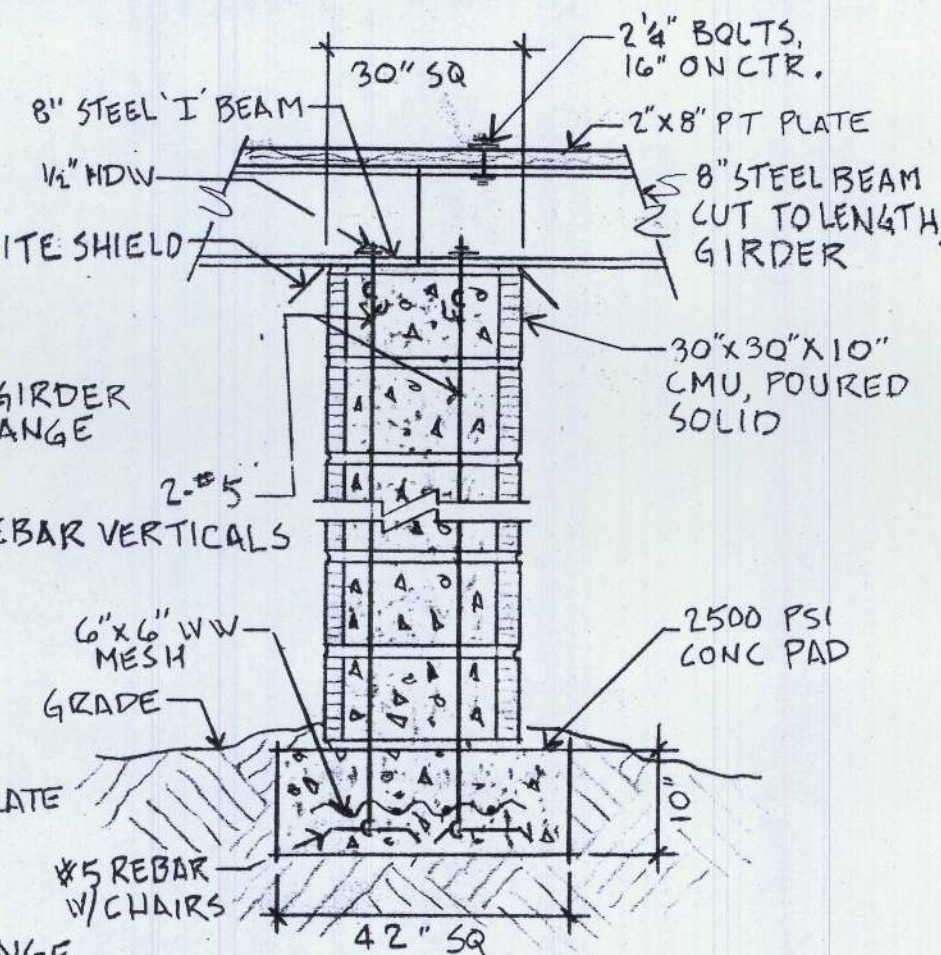
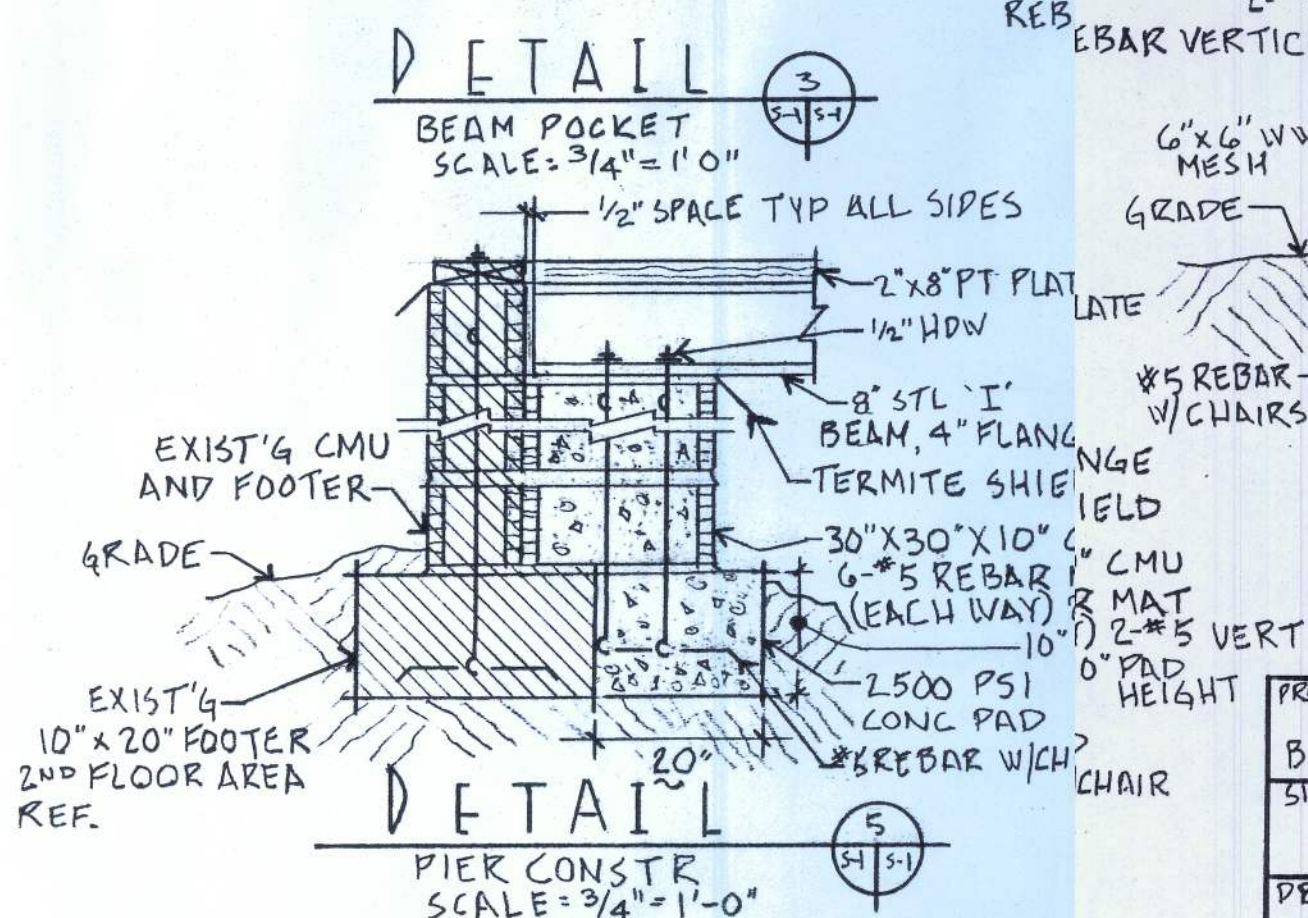
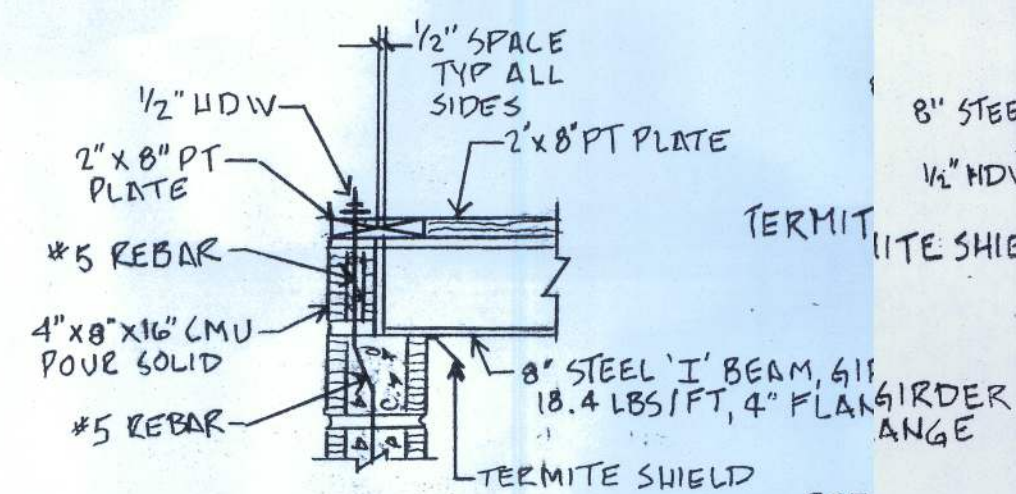


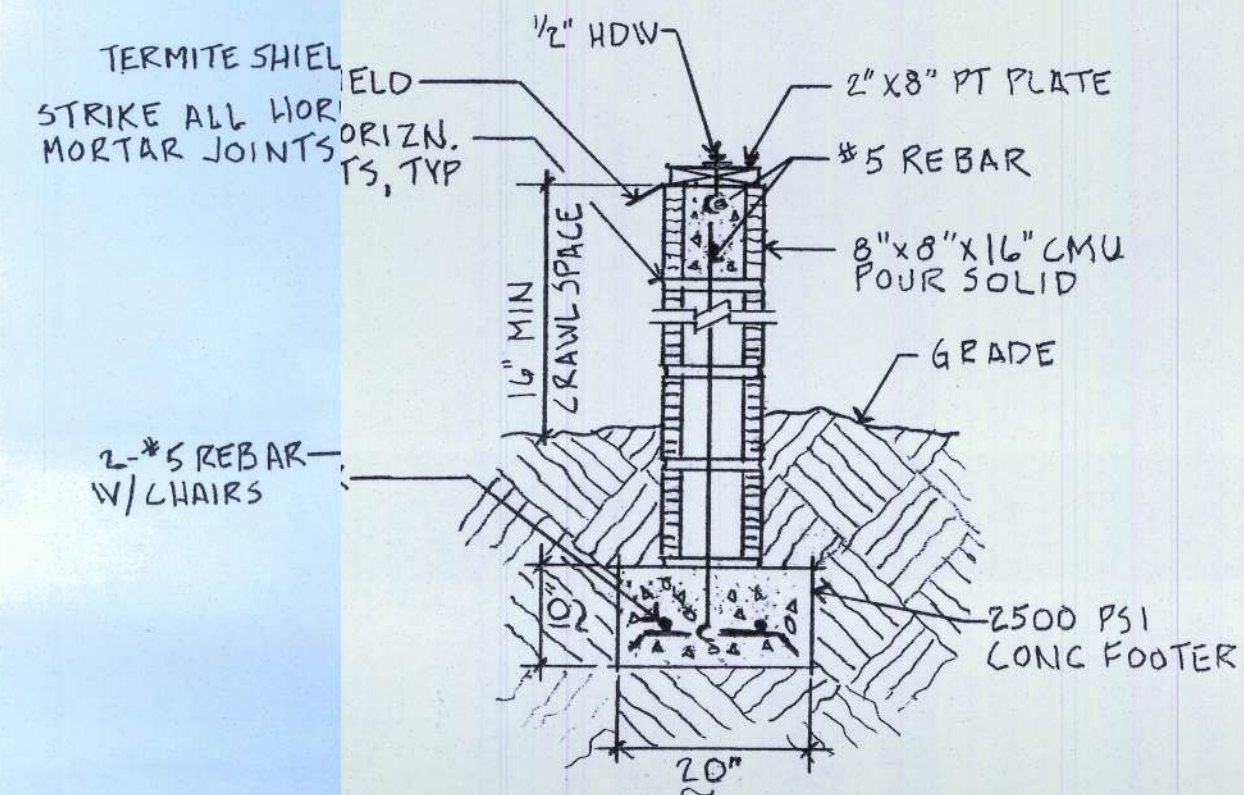

NOTES:

1. PROVIDE HORIZONTAL STEEL REINFORCEMENT AT EVERY OTHER COURSE OF CMU BLOCK. (HORIZONTAL LADDERS, PURO-WALL)
2. • INDICATES SOLID POURED CELL.
3. STRIKE ALL OUTSIDE PERIMETER HORIZONTAL MORTAR JOINTS. VERTICAL MORTAR JOINTS TO BE FLUSH WITH CONCRETE BLOCK FACE, TO MATCH EXISTING CMU WALLS.
4. ALL WORK RELATED DEBRIS IS TO BE REMOVED FROM JOB SITE COMPLETELY.
5. LOCATE 1/2" J BOLTS APPROXIMATELY 1'-0" FROM CORNERS AND 6'-0" ON CENTERS.
6. "~~" INDICATES DIMENSION NOT DRAWN TO SCALE.

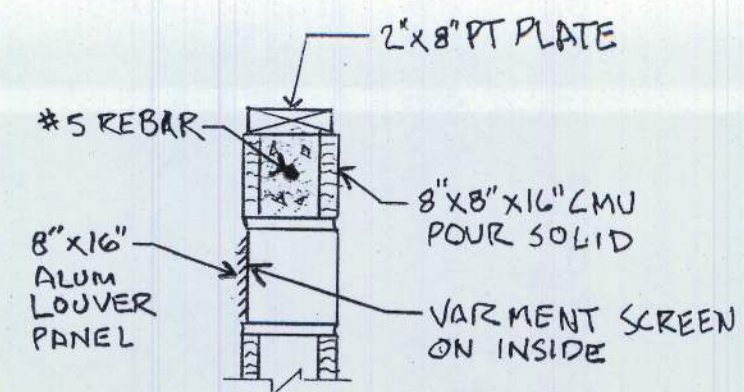

PROJECT: SPENCE RESIDENCE		
B+B ADDITION, 1905 SW LONCALA LOOP		
SHEET TITLE: FOUNDATION PLAN		
DRAWN BY: GD SPENCE	DATE: 4 20 2014	SHT. NO. S-1 3