


ORIGINAL

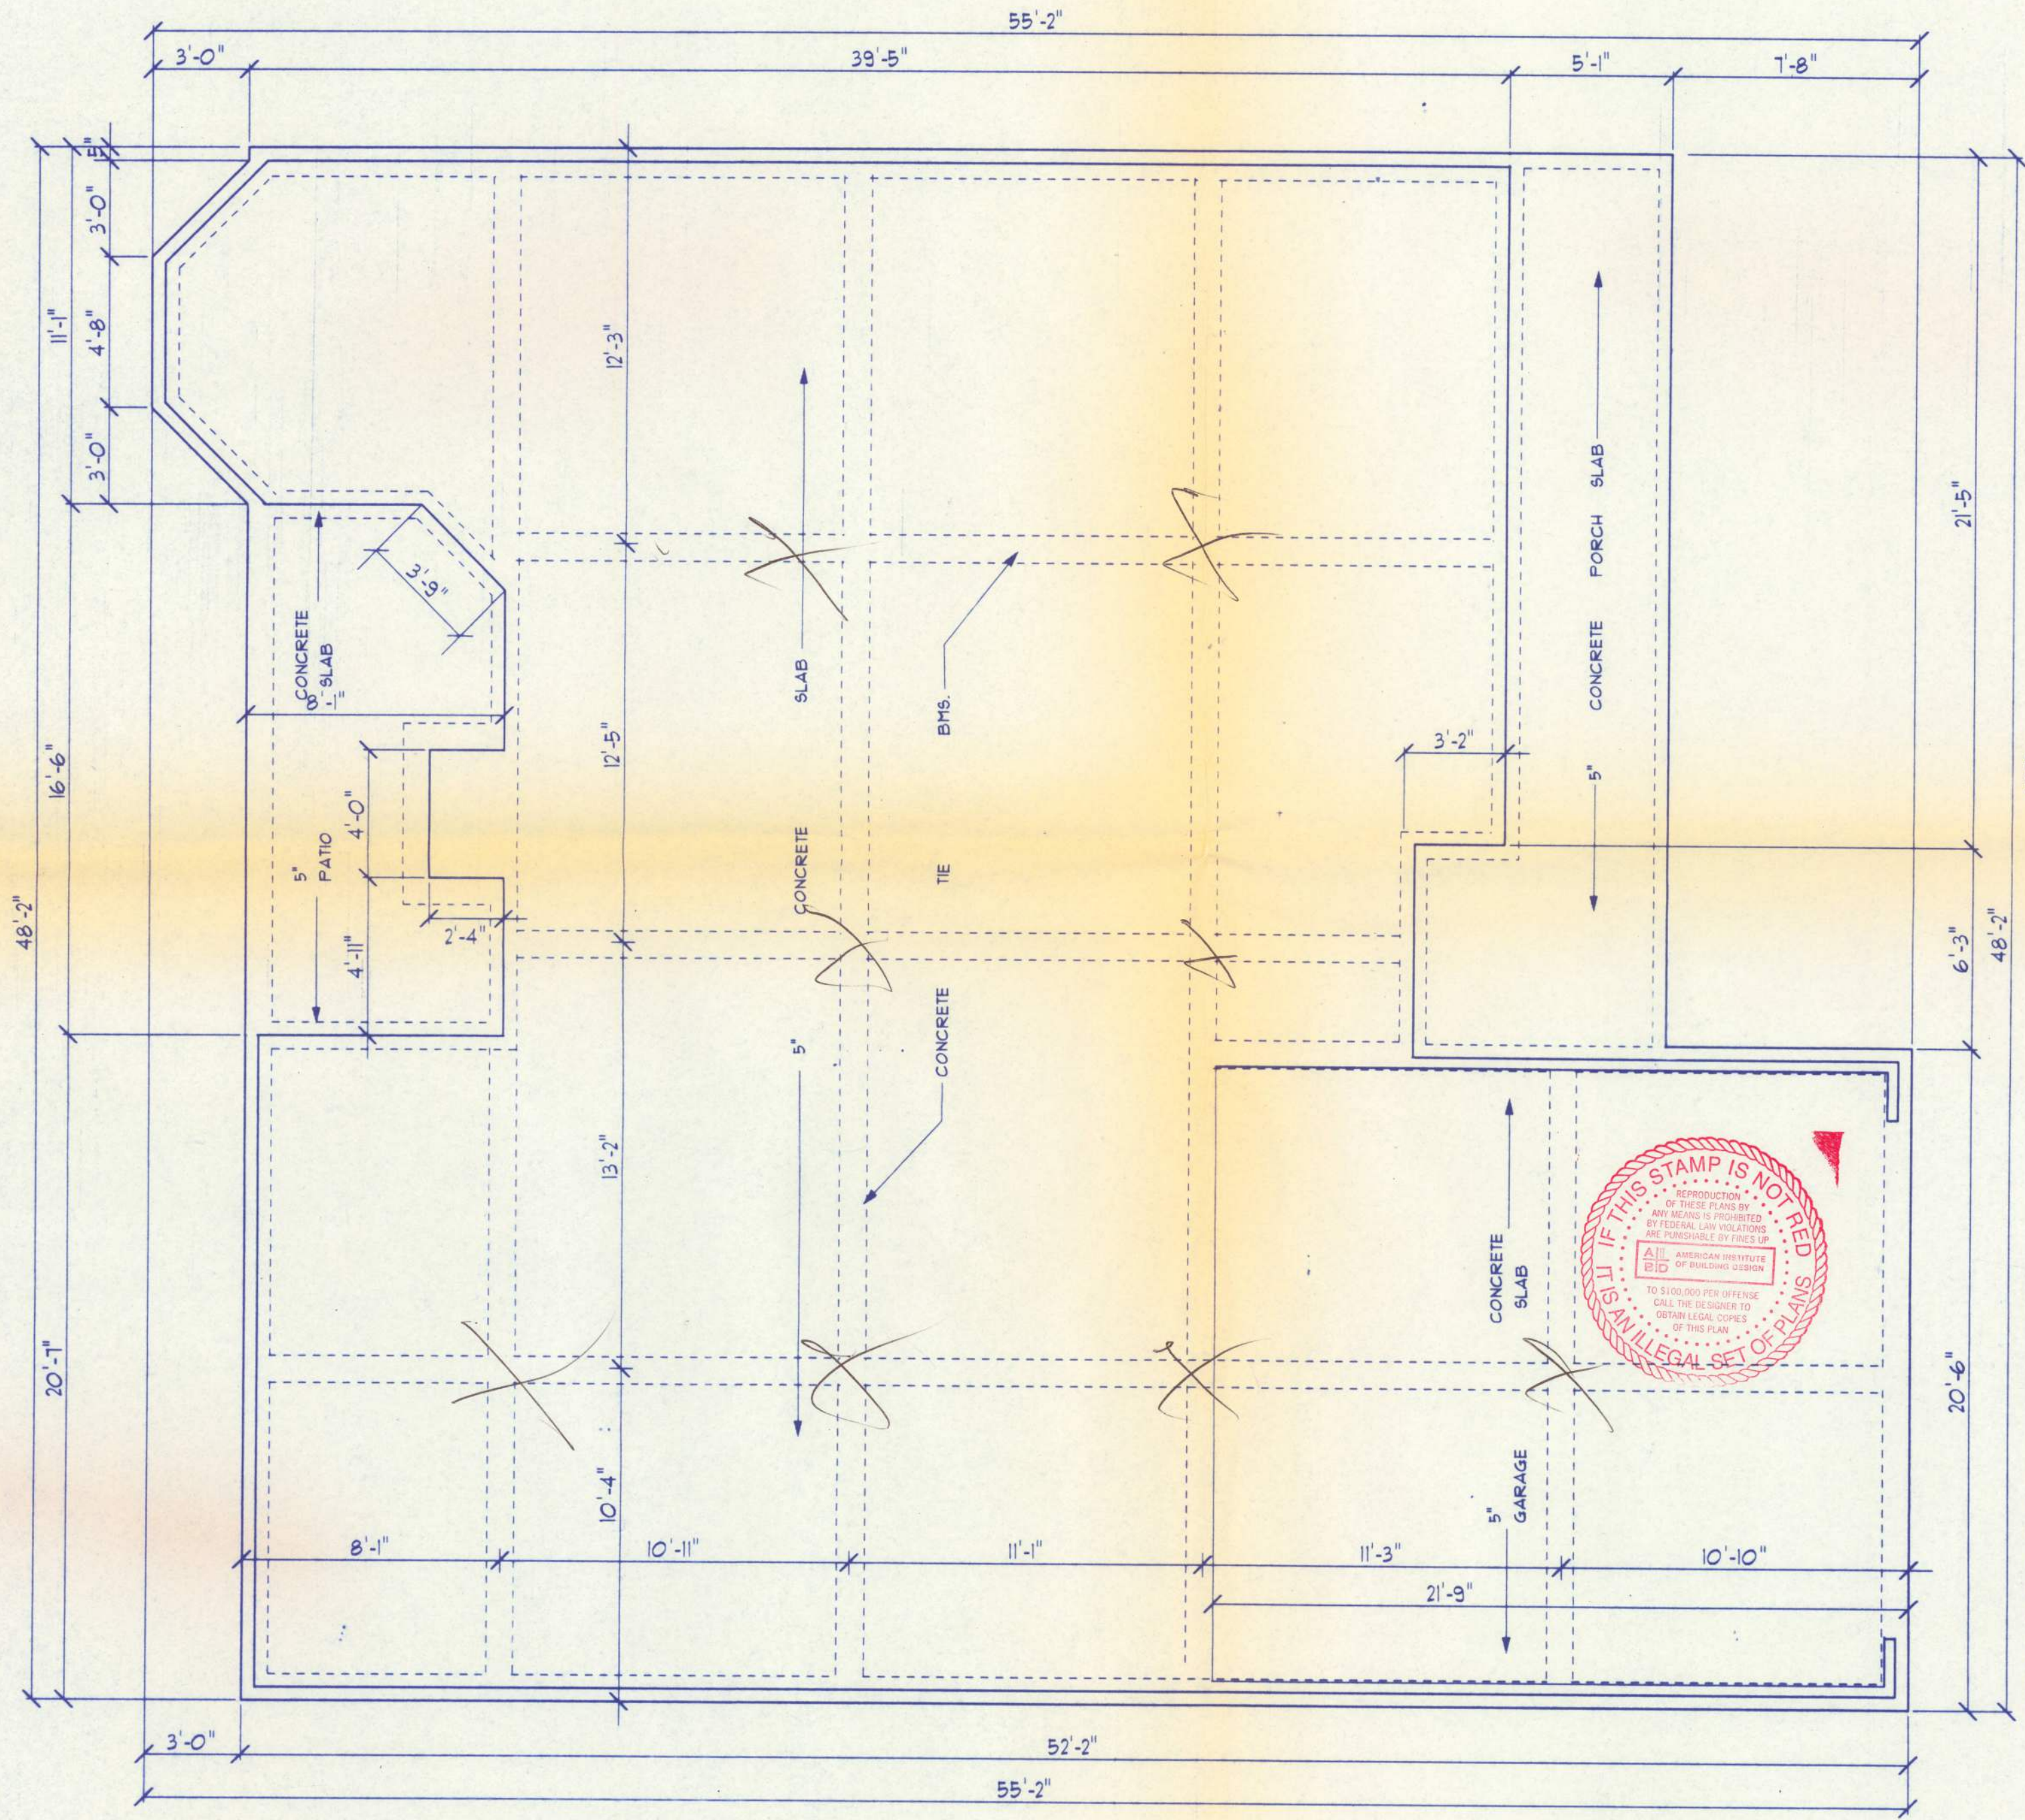

FOUNDATION PLAN
SCALE: 1/4" = 1'-0"

NOTE:
THIS FOUNDATION IS DESIGNED FOR NON EXPANSIVE
SOILS WITH A BEARING CAPACITY OF AT LEAST 1500
PSI. DESIGNER RECOMMENDS THAT A PROFESSIONAL
ENGINEER BE CONSULTED FOR YOUR PARTICULAR LOT.
THIS IS A STOCK PLAN AND THE DESIGNER HAS NO IN-
FORMATION YOUR LOT'S BEARING CAPACITY.

Termite Treatment
Urban Soil Treatment
FHA Post Control
Mono Slab
No Interior Bearing Posters
See Truss Package

Tom Barlow
#379000
2-1-85

	PLAN NUMBER	PLANSTYLES BY KEN DICK	
	BP21-1539-SW	© PLANSTYLES BY KEN DICK	
SHEET 1		SHEET 6	
OF		OF	
4320 WEST VICKERY BLVD. FORT WORTH, TEXAS 76107 817-763-0555 817-377-0232 (FAX) 800-368-6602 WWW.KENDICKDESIGNS.COM		GREAT CARE AND EFFORT HAVE GONE INTO THE CREATION OF THESE BLUEPRINTS. HOWEVER, BECAUSE OF THE VARIANCE IN GEOGRAPHIC PLACES, THESE BLUEPRINTS BY KEN DICK WILL NOT ASSUME LIABILITY FOR ANY DAMAGES OR INJURIES. THE BUYER MUST OBTAIN LOCAL BUILDING CODES PRIOR TO COMMENCEMENT OF CONSTRUCTION. THE BUYER MUST THE PURCHASE OF THESE PLANS ENTITLES THE BUYER TO CONSTRUCT THESE PLANS ONLY ONCE. ANY COPYING, TRACING, OR ALTERING OF THESE PLANS IS NOT PERMITTED. VIOLATORS WILL BE SUBJECT TO PROSECUTION UNDER COPYRIGHT LAWS.	