




BOW FRAME RAFTER OPEN CARPORT - HORIZONTAL ROOF

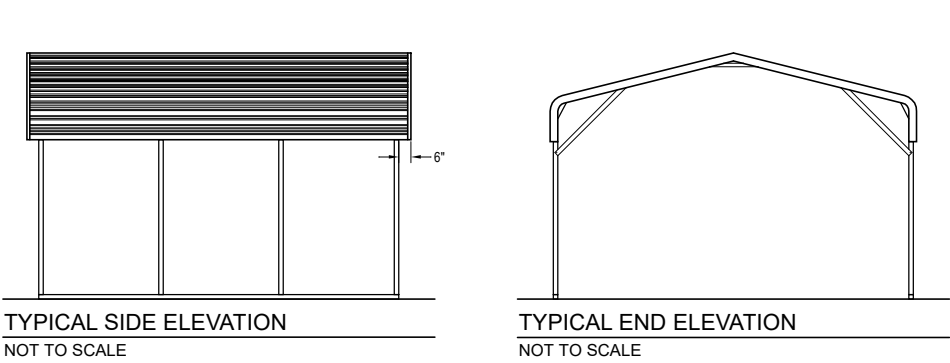


BOW FRAME RAFTER ENCLOSED BUILDING - HORIZONTAL ROOF

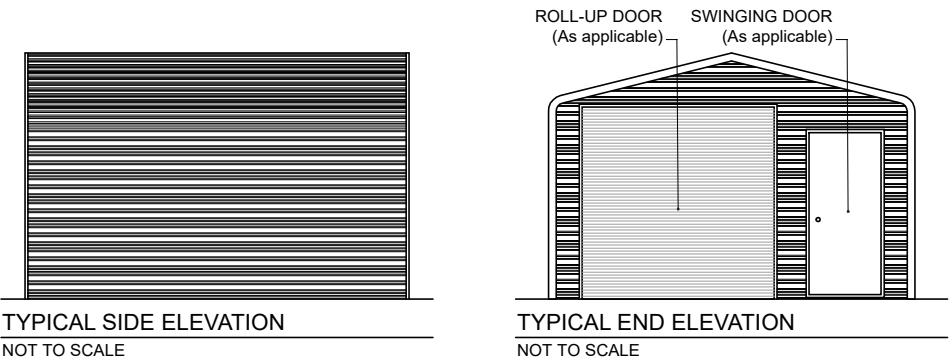


BOW FRAME RAFTER PARTIALLY OPEN / ENCLOSED BUILDING - HORIZONTAL ROOF

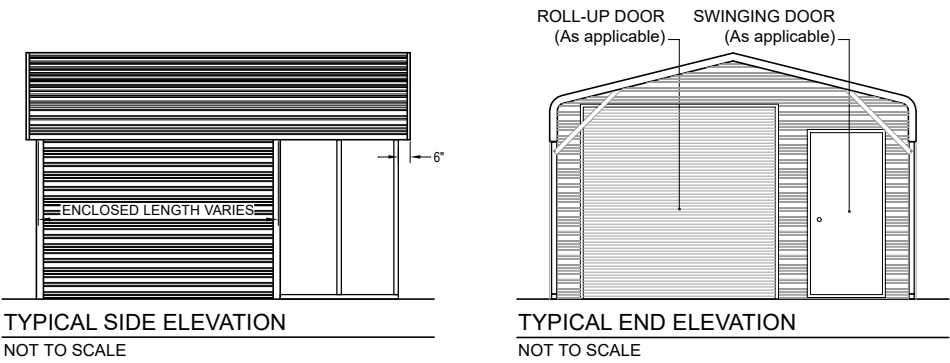


BOX EAVE FRAME RAFTER OPEN CARPORT - HORIZONTAL ROOF

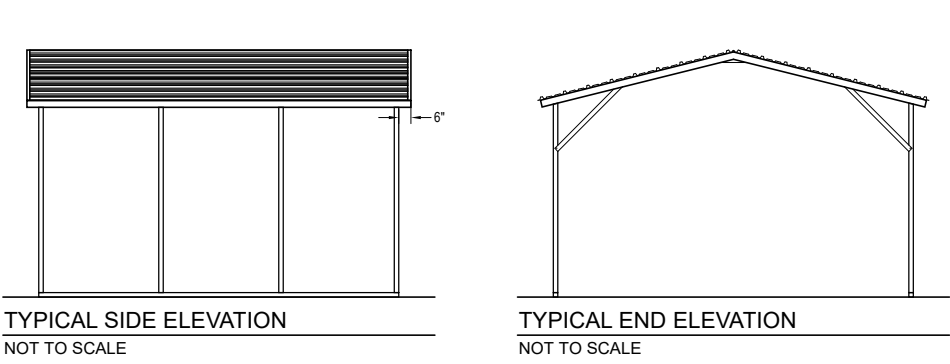


BOX EAVE FRAME RAFTER ENCLOSED BLDG - HORIZONTAL ROOF

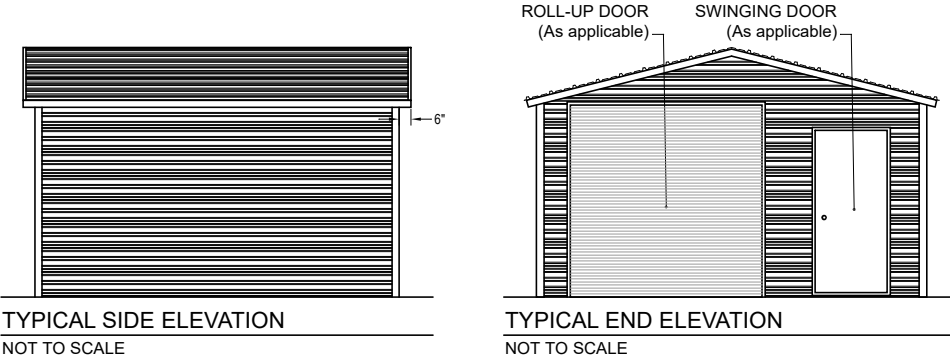


BOX EAVE FRAME RAFTER PARTIALLY OPEN / ENCLOSED BLDG - HORIZONTAL ROOF

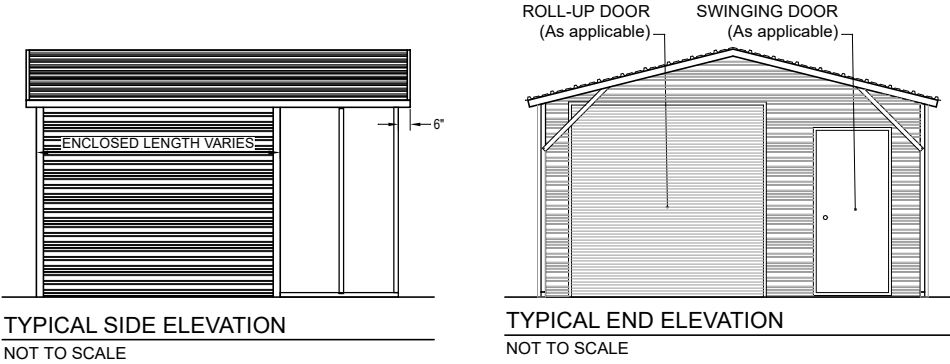





BOX EAVE FRAME RAFTER OPEN CARPORT - VERTICAL ROOF

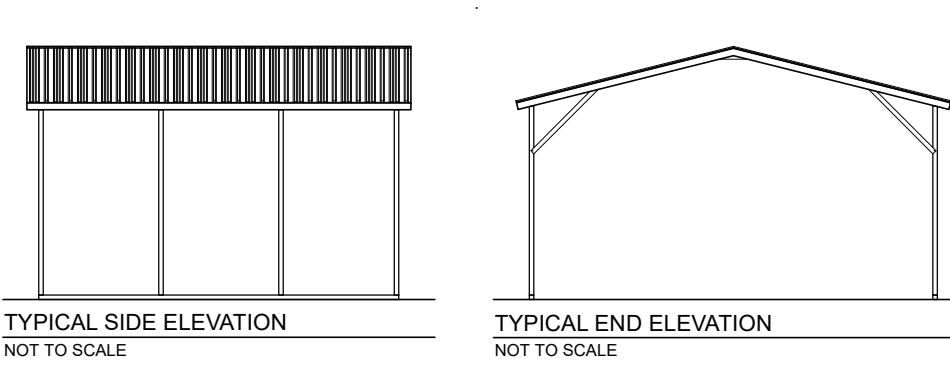

BOX EAVE FRAME RAFTER ENCLOSED BLDG - VERTICAL ROOF

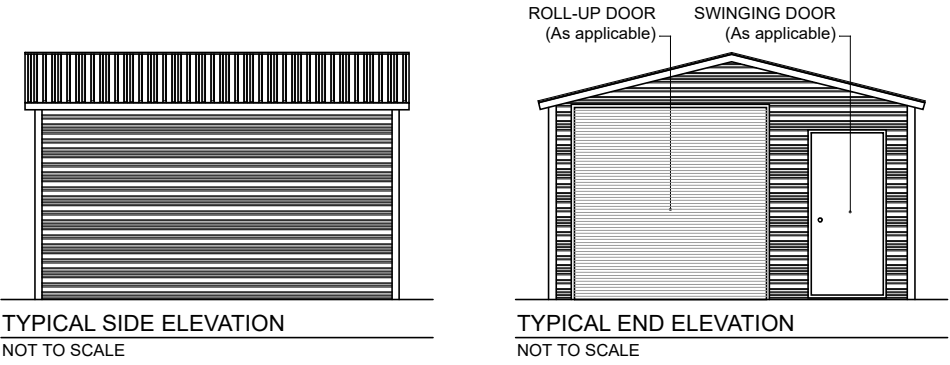

BOX EAVE FRAME RAFTER PARTIALLY OPEN / ENCLOSED BLDG - VERTICAL ROOF

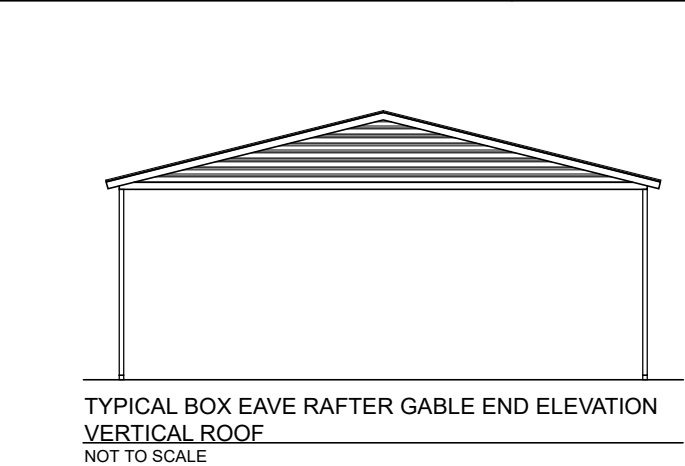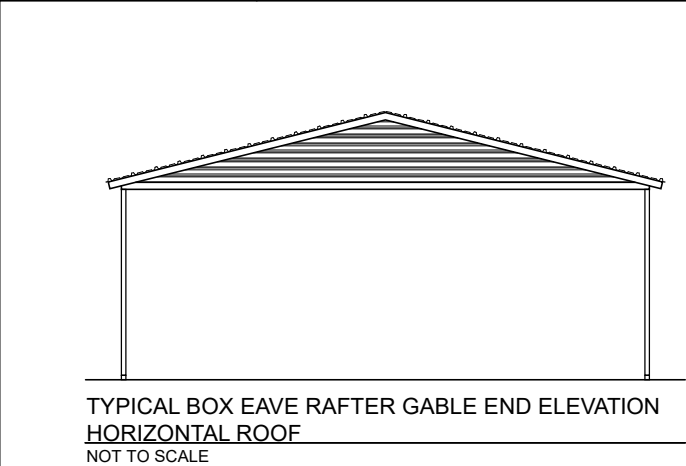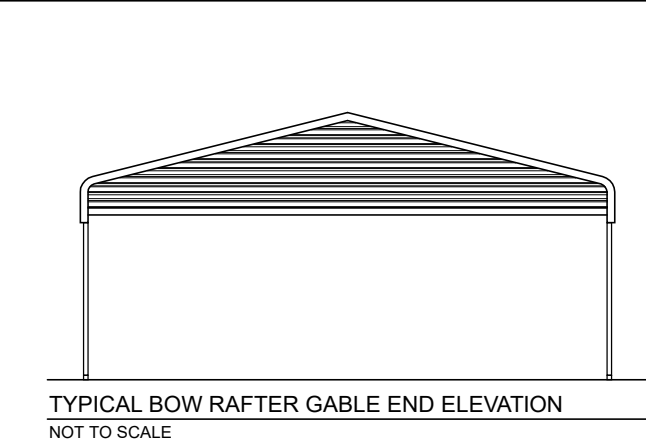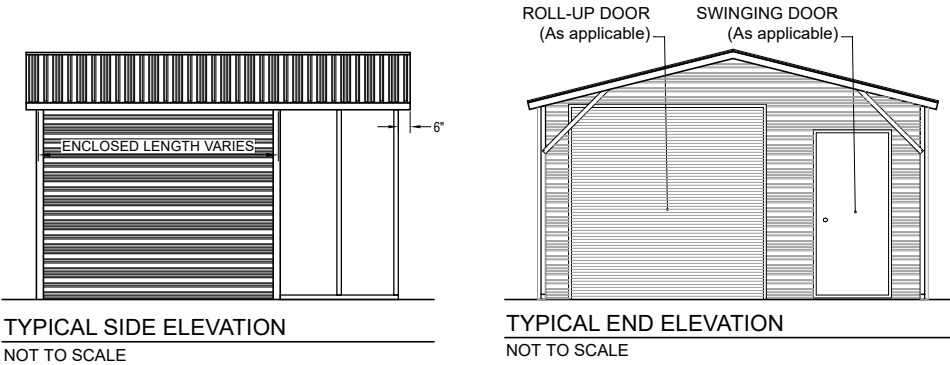

PLEASE NOTE: PLANS EXPIRE MIDNIGHT 12/31/25


CAROLINA CARPORTS, INC.
GENERIC PLANS FOR USE IN THE STATE OF FLORIDA
UP TO 30' WIDE AND RISK CATEGORY I ONLY




**BECHTOL ENGINEERING
AND TESTING, inc.**

CONSULTING GEOTECHNICAL, ENVIRONMENTAL, AND MATERIALS TESTING ENGINEERS
Certificate of Authorization No. 00005492


REVISED:	DATE:	1/2/2025
DRAWN:	SCALE:	NTS
CHECKED:	CS / ID	PROJ. NO.: G25001
APPROVED:	TB / LP	SHEET 2 OF 6

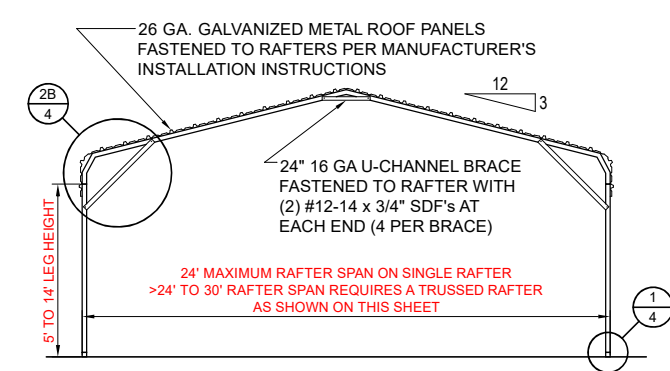


TYPICAL INTERIOR POST/RAFTER FRAME SECTION - BOW FRAME
NOT TO SCALE

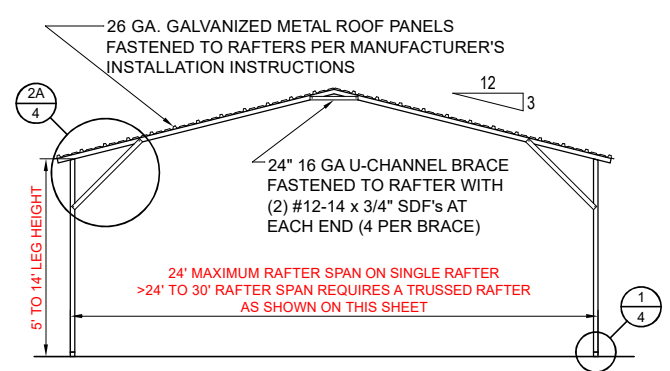


TYPICAL INTERIOR POST/RAFTER FRAME SECTION - HORIZONTAL ROOF - BOX EAVE
NOT TO SCALE

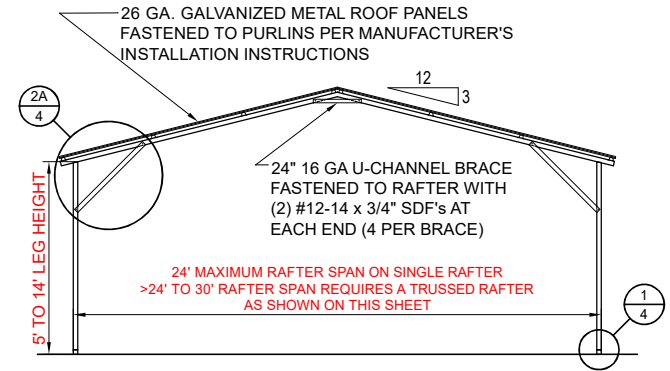


TYPICAL INTERIOR POST/RAFTER FRAME SECTION - VERTICAL ROOF -BOX EAVE
NOT TO SCALE

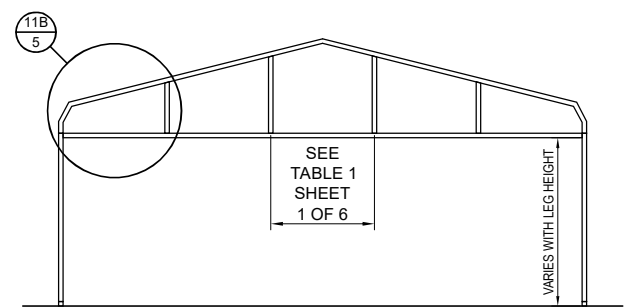


TYPICAL BOW RAFTER GABLE END FRAMING PLAN
NOT TO SCALE

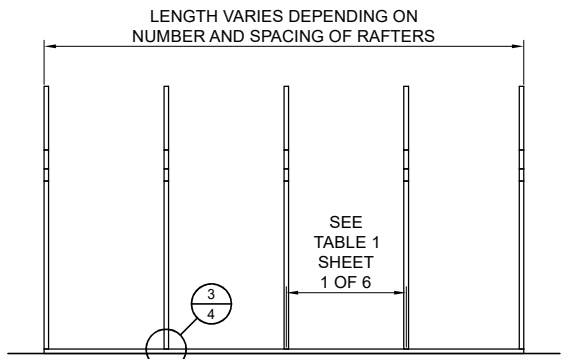


TYPICAL POST/RAFTER FRAMING PLAN - BOW FRAME
NOT TO SCALE

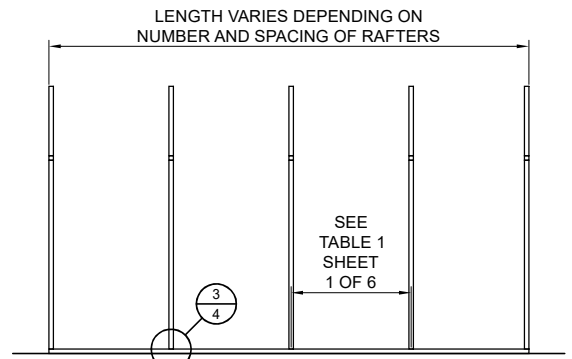


TYPICAL POST/RAFTER FRAMING PLAN - BOX EAVE
NOT TO SCALE

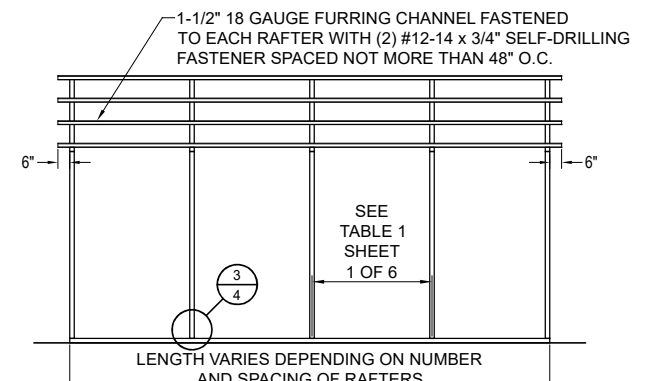


TYPICAL POST/RAFTER FRAMING PLAN - VERTICAL ROOF
NOT TO SCALE

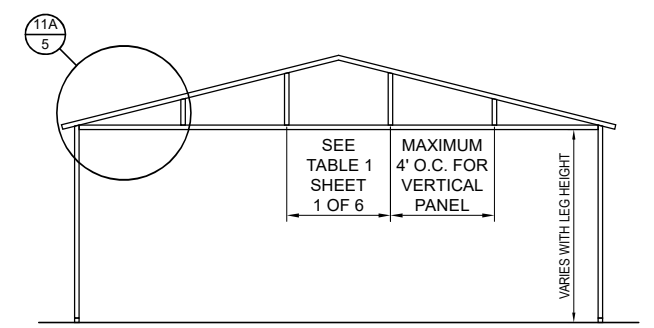


TYPICAL BOX EAVE RAFTER GABLE END FRAMING PLAN
NOT TO SCALE

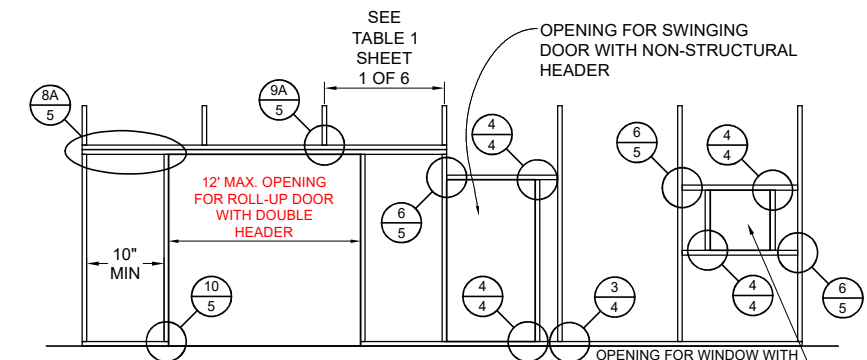


TYPICAL SIDE WALL OPENINGS FRAMING PLAN
NOT TO SCALE

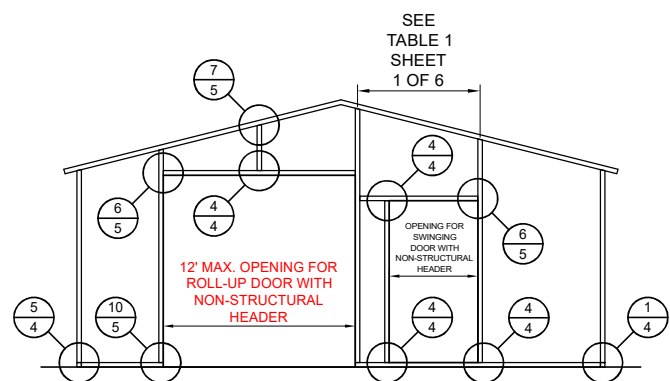


TYPICAL END WALL OPENINGS POST/RAFTER FRAMING PLAN
NOT TO SCALE

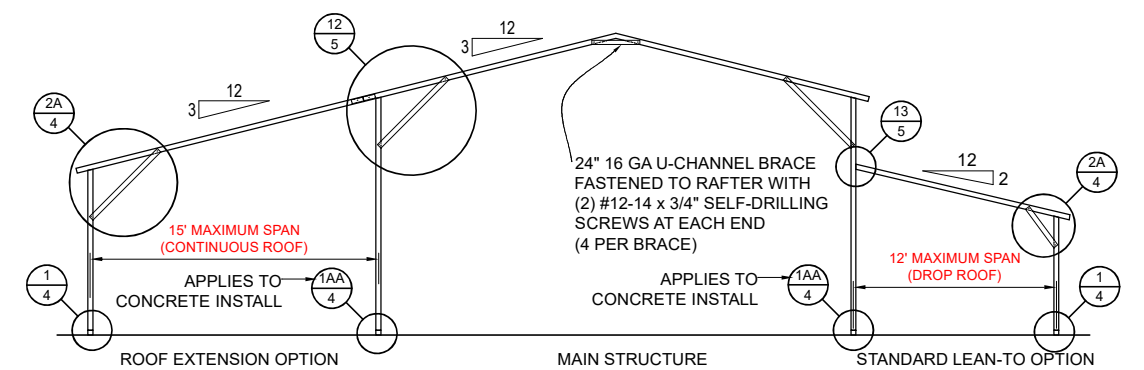


TYPICAL LEAN-TO OPTIONS FRAMING PLAN (BOTH OPTIONS SHOWN)
NOT TO SCALE (BOX EAVE RAFTER SHOWN, ONLY STANDARD LEAN-TO IS APPLICABLE TO BOW FRAME RAFTER)

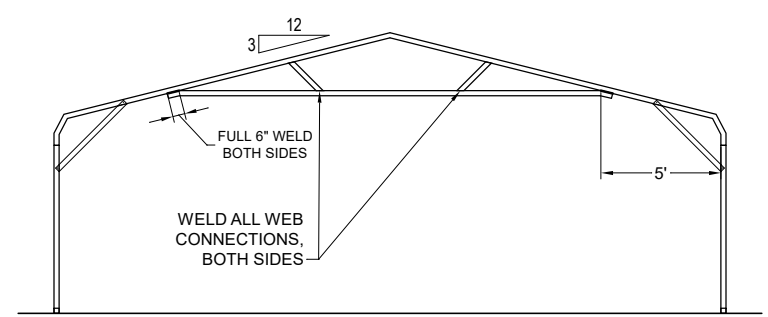

OPTIONAL 24'-1" TO 30' TRUSSED RAFTER - BOW
NOT TO SCALE

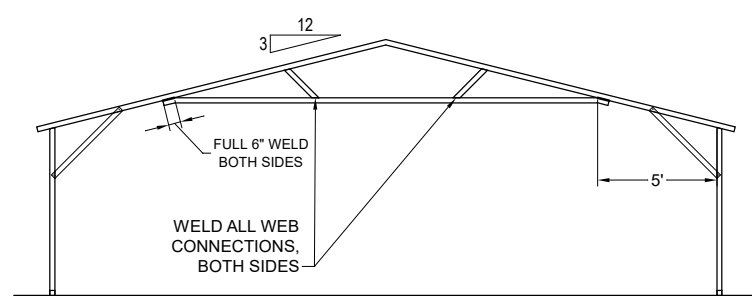

OPTIONAL 24'-1" TO 30' TRUSSED RAFTER - BOX EAVE
NOT TO SCALE

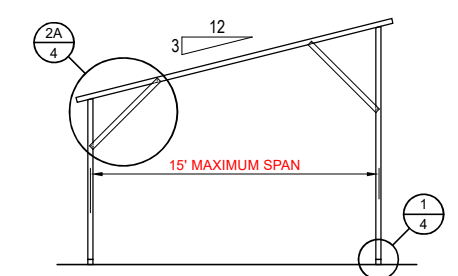


FREESTANDING LEAN-TO FRAMING PLAN
NOT TO SCALE

PLEASE NOTE: PLANS EXPIRE MIDNIGHT 12/31/25


CAROLINA CARPORTS, INC.
GENERIC PLANS FOR USE IN THE STATE OF FLORIDA
UP TO 30' WIDE AND RISK CATEGORY I ONLY

REVISED:	DATE:	1/2/2025
DRAWN:	SCALE:	NTS
CHECKED:	CS / ID	PROJ. NO.: G25001
APPROVED:	TB / LP	SHEET 3 OF 6


BECHTOL ENGINEERING AND TESTING, inc.
CONSULTING GEOTECHNICAL, ENVIRONMENTAL, AND MATERIALS TESTING ENGINEERS
Certificate of Authorization No. 00005492

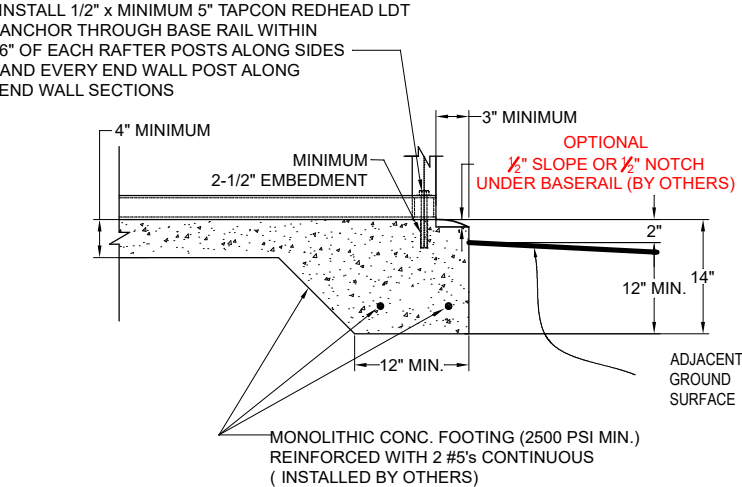


1A CONCRETE BASE RAIL ANCHORAGE
Not To Scale

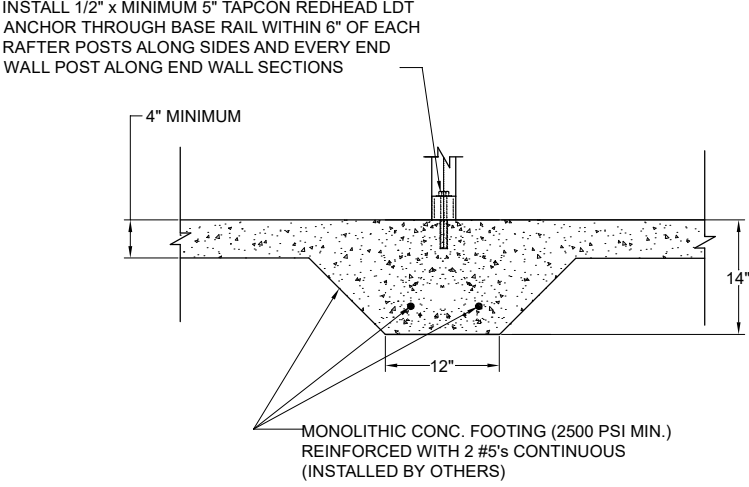


1AA THICKENED MONOLITHIC CONCRETE BASE RAIL ANCHORAGE FOR SHARED POST
Not To Scale

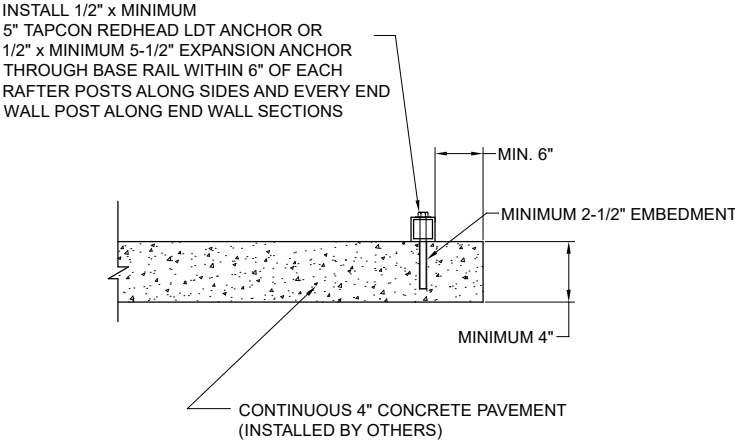


1B CONCRETE BASE RAIL ANCHORAGE
Not To Scale (OPTIONAL - OPEN CARPORTS ONLY)

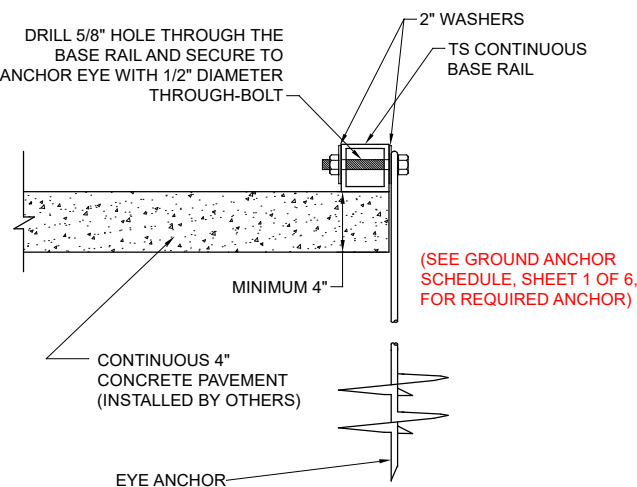


1C CONCRETE BASE RAIL ANCHORAGE
Not To Scale (ALSO UTILIZE WHERE SLAB EDGE DISTANCE DOES NOT MEET MINIMUM EDGE DISTANCE SHOWN IN DETAIL 1B)

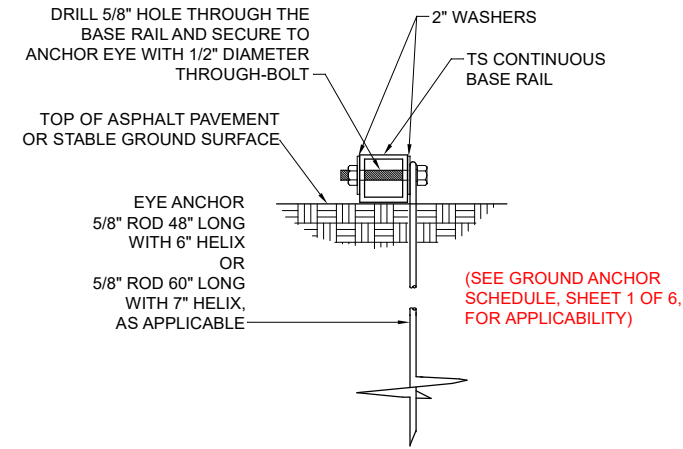


1D BASE RAIL DEEP ANCHORAGE
Not To Scale

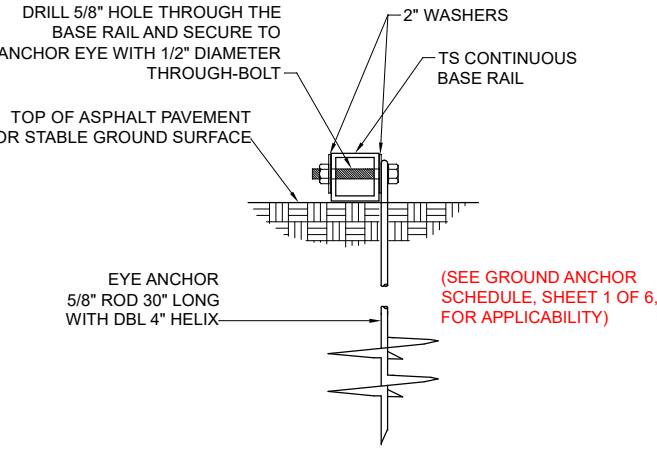


1E BASE RAIL ANCHORAGE
Not To Scale

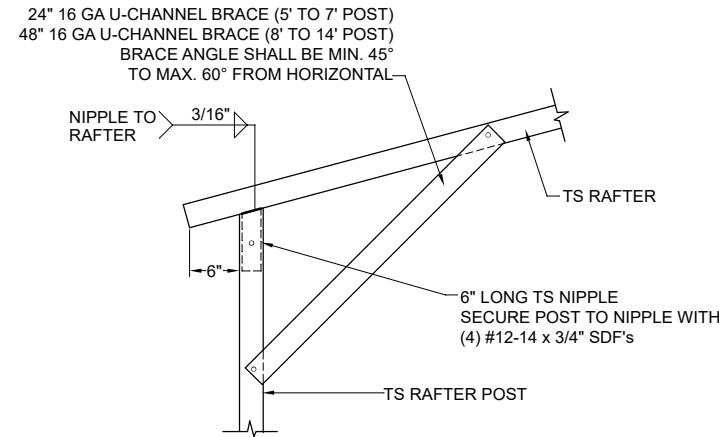


2A BOX EAVE RAFTER/POST DETAIL
Not To Scale

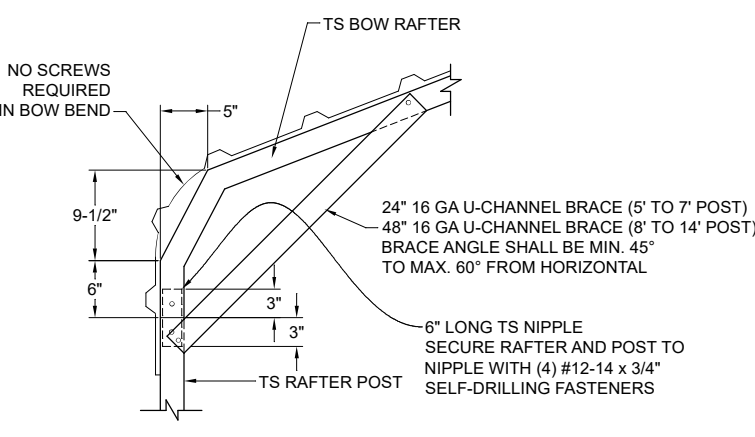


2B BOW RAFTER/POST DETAIL
Not To Scale

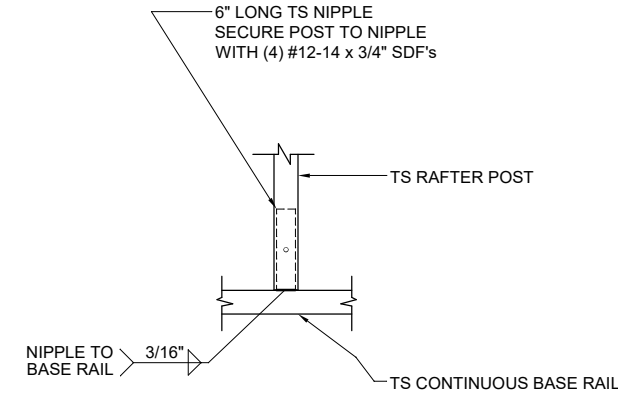

3 POST/BASE RAIL CONN. DETAIL
Not To Scale

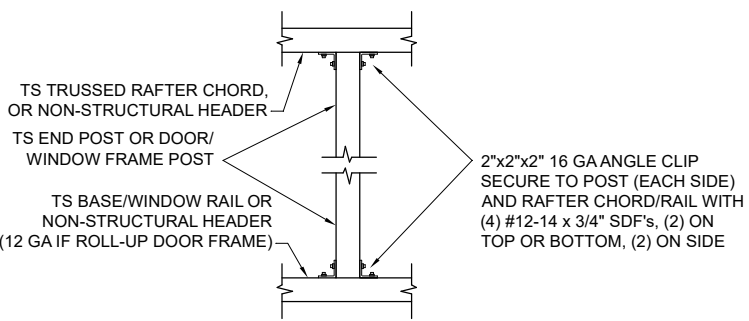

4 POST TO RAIL, TRUSS CHORD, OR NON-STRUCTURAL HEADER CONN. DETAIL
Not To Scale

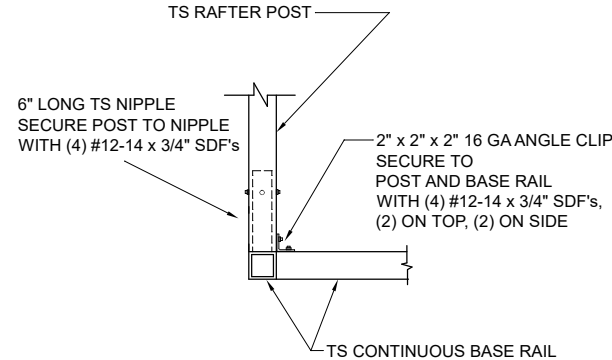


5 END POST/BASE RAIL CONN.
Not To Scale

PLEASE NOTE: PLANS EXPIRE MIDNIGHT 12/31/25


CAROLINA CARPORTS, INC.
GENERIC PLANS FOR USE IN THE STATE OF FLORIDA
UP TO 30' WIDE AND RISK CATEGORY I ONLY

REVISED:	DATE:	1/2/2025
DRAWN:	SCALE:	NTS
CHECKED:	CS / ID	PROJ NO.: G25001
APPROVED:	TB / LP	SHEET 4 OF 6


BECHTOL ENGINEERING AND TESTING, inc.
CONSULTING GEOTECHNICAL, ENVIRONMENTAL, AND MATERIALS TESTING ENGINEERS
Certificate of Authorization No. 00005492

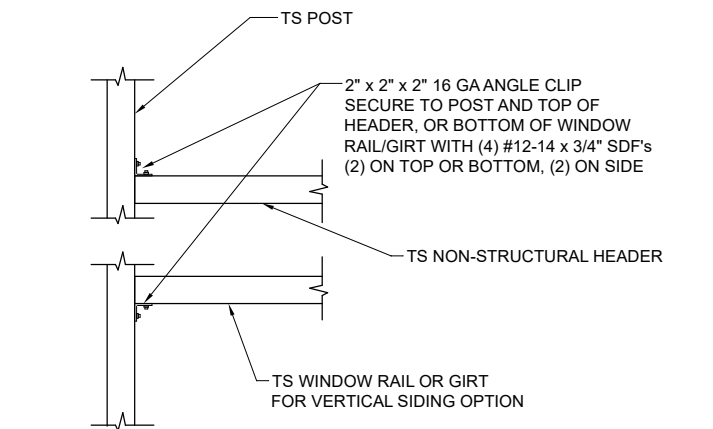


6 NON-STRUCTURAL HEADER, WINDOW RAIL, OR GIRT TO POST CONN. DETAIL
Not To Scale

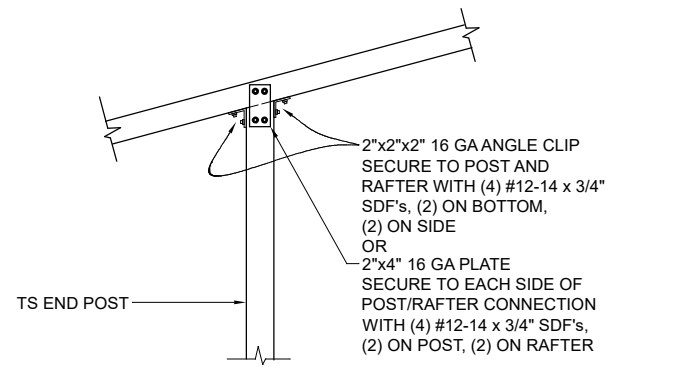


7 END POST/RAFTER CONN. DETAIL
Not To Scale

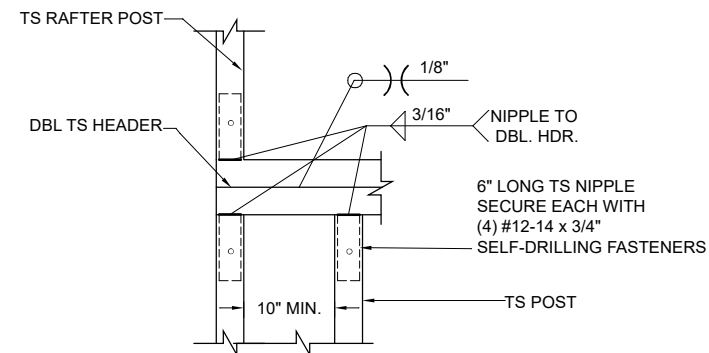


8A RAFTER POST/DBL. HEADER DETAIL
Not To Scale

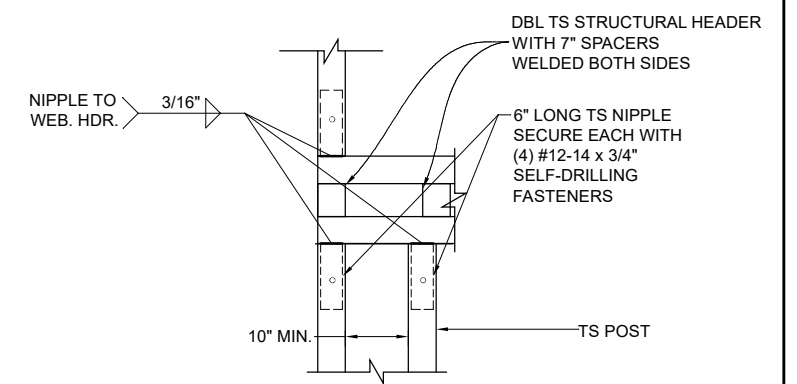


8B RAFTER POST/WEB HEADER DETAIL
Not To Scale

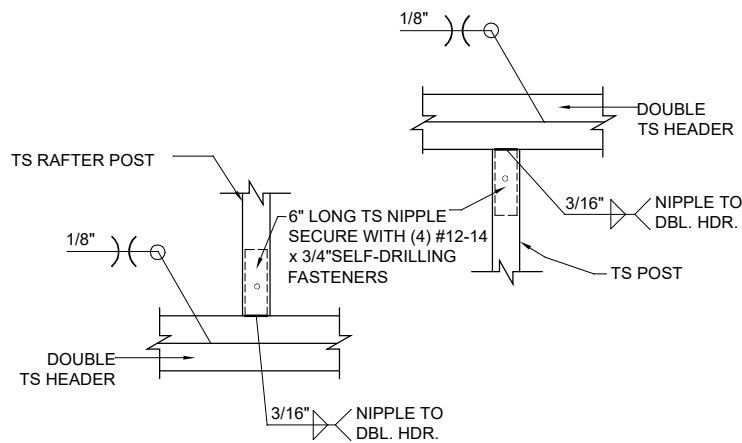


9A DBL. HEADER TO RAFTER POST DETAIL
Not To Scale

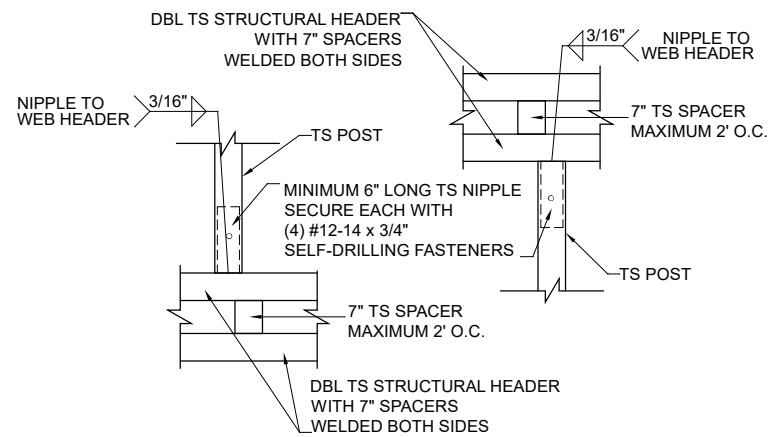


9B STRUCTURAL HEADER TO POST CONNECTION DETAIL
Not To Scale

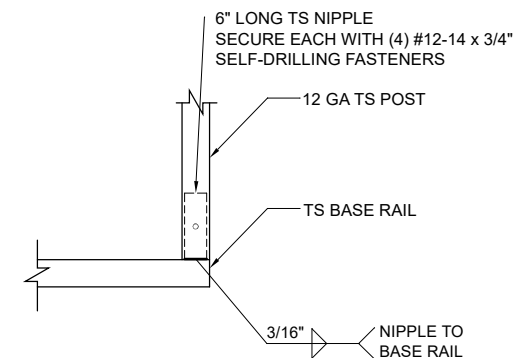


10 FRAMEOUT/ ROLL UP POST / BASE RAIL CONN. DETAIL
Not To Scale

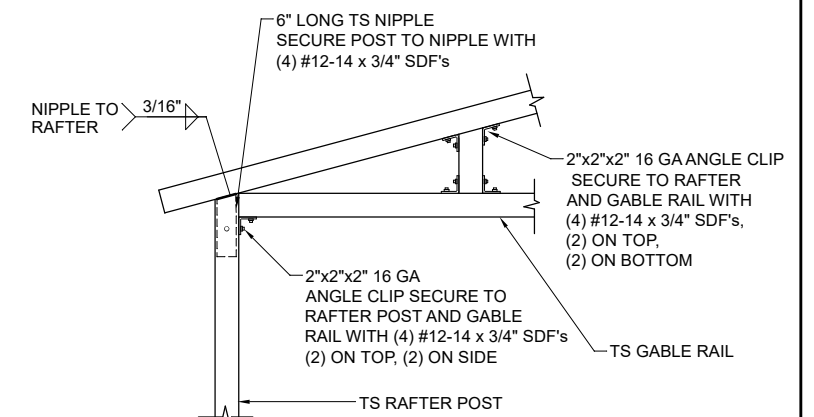


11A GABLE RAIL TO RAFTER POST CONNECTION DETAIL - BOX EAVE
Not To Scale

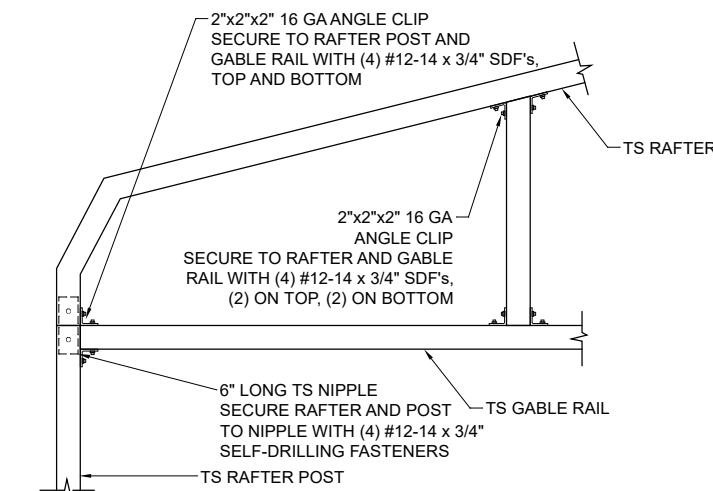

11B GABLE RAIL TO RAFTER POST CONNECTION DETAIL - BOW FRAME
Not To Scale

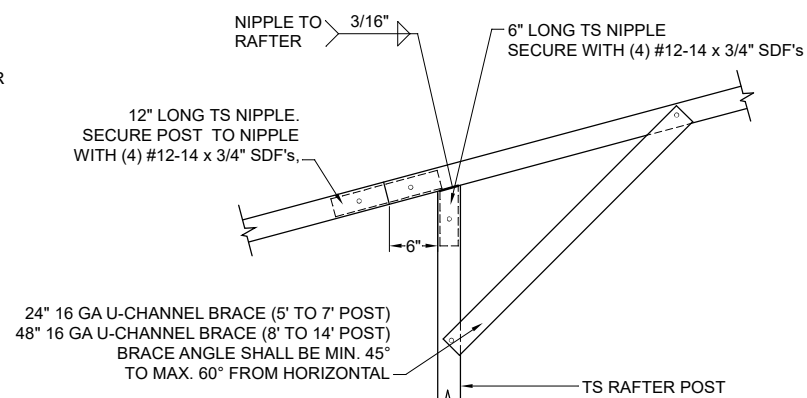

12 SIDE EXTENSION RAFTER/POST DETAIL
Not To Scale

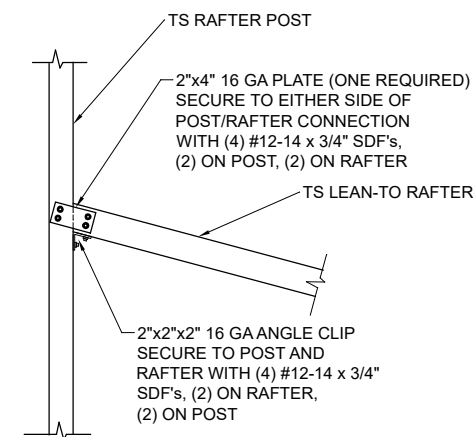

13 POST / LEAN-TO RAFTER CONN. DETAIL
Not To Scale


PLEASE NOTE: PLANS EXPIRE MIDNIGHT 12/31/25

CAROLINA CARPORTS, INC.
GENERIC PLANS FOR USE IN THE STATE OF FLORIDA
UP TO 30' WIDE AND RISK CATEGORY I ONLY

REVISED:	DATE:	1/2/2025
DRAWN:	SCALE:	NTS
CHECKED:	CS / ID	PROJ. NO.: G25001
APPROVED:	TB / LP	SHEET 5 OF 6


BECHTOL ENGINEERING AND TESTING, inc.
CONSULTING GEOTECHNICAL, ENVIRONMENTAL, AND MATERIALS TESTING ENGINEERS
Certificate of Authorization No. 00005492

VERTICAL SIDE OPTION

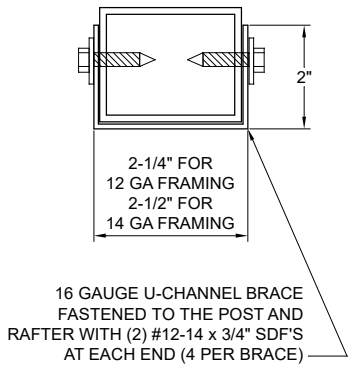


BRACE SECTION

Not To Scale

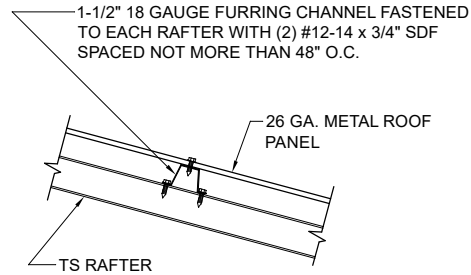

ROOF PANEL ATTACHMENT


(ALTERNATE FOR VERTICAL ROOF PANELS)
Not To Scale

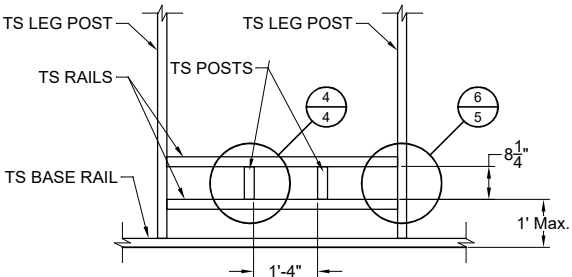

TYPICAL FLOOD VENT FRAMING PLAN


NOT TO SCALE

SEE GENERAL NOTE No. 14, SHEET 1 OF 6.

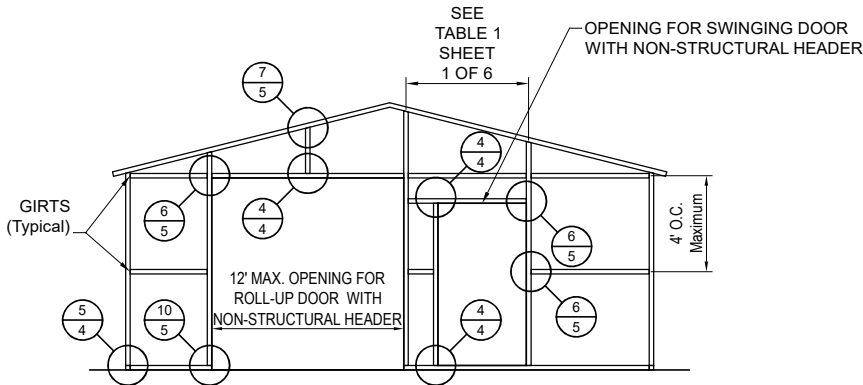


TYPICAL END WALL OPENINGS POST/RAFTER/GIRT FRAMING PLAN

NOT TO SCALE

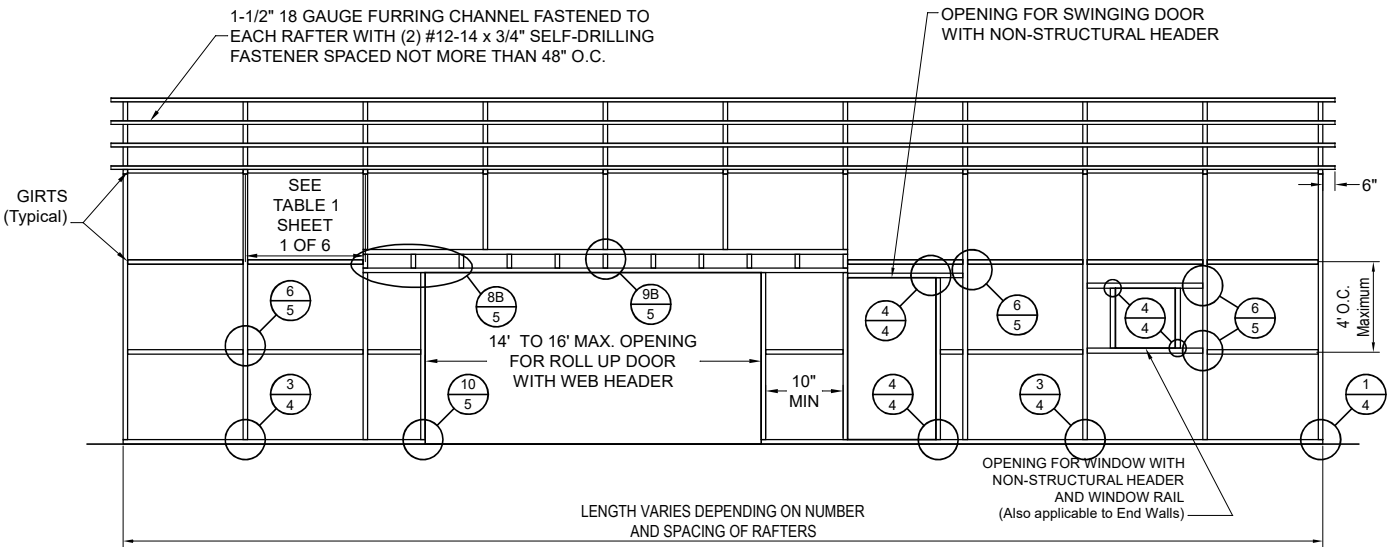

TYPICAL POST/RAFTER/GIRT FRAMING PLAN (14' TO 16' WIDE MAX. OPENING)


NOT TO SCALE

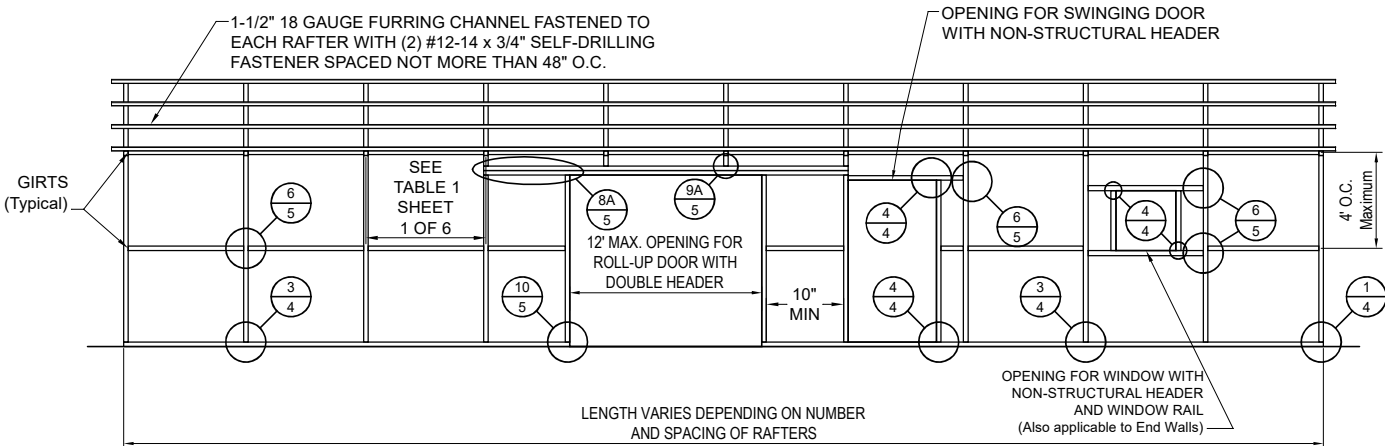

TYPICAL POST/RAFTER/GIRT FRAMING PLAN (12' WIDE MAX. OPENING)


NOT TO SCALE

BOX EAVE FRAME RAFTER ENCLOSED BLDG - VERTICAL SIDES

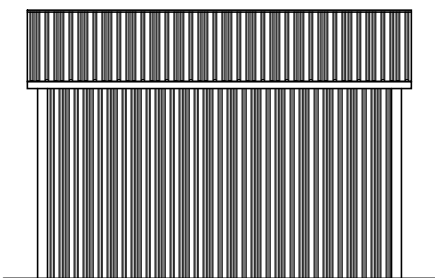

TYPICAL SIDE ELEVATION


NOT TO SCALE

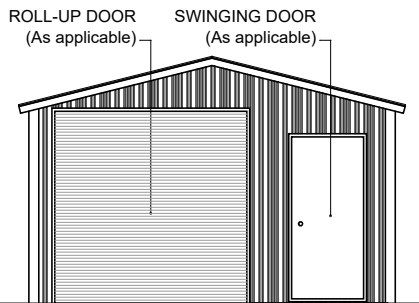

TYPICAL END ELEVATION


NOT TO SCALE

BOX EAVE FRAME RAFTER PARTIALLY OPEN / ENCLOSED BLDG - VERTICAL SIDES

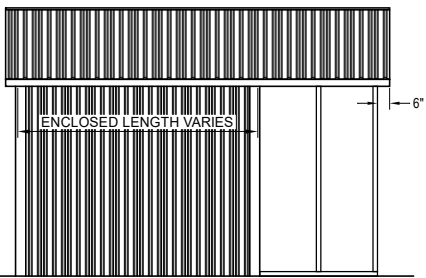

TYPICAL SIDE ELEVATION

NOT TO SCALE

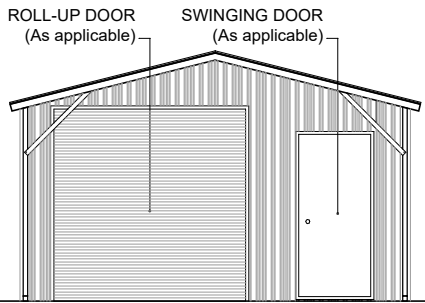

TYPICAL END ELEVATION

NOT TO SCALE

PLEASE NOTE: PLANS EXPIRE MIDNIGHT 12/31/25

CAROLINA CARPORTS, INC.
GENERIC PLANS FOR USE IN THE STATE OF FLORIDA
UP TO 30' WIDE AND RISK CATEGORY I ONLY



**BECHTOL ENGINEERING
AND TESTING, INC.**

CONSULTING GEOTECHNICAL, ENVIRONMENTAL, AND MATERIALS TESTING ENGINEERS
Certificate of Authorization No. 00005492

REVISED:	DATE:
DRAWN: CS	SCALE: NTS
CHECKED: CS / ID	PROJ. NO.: G25001
APPROVED: TB / LP	SHEET 6 OF 6