




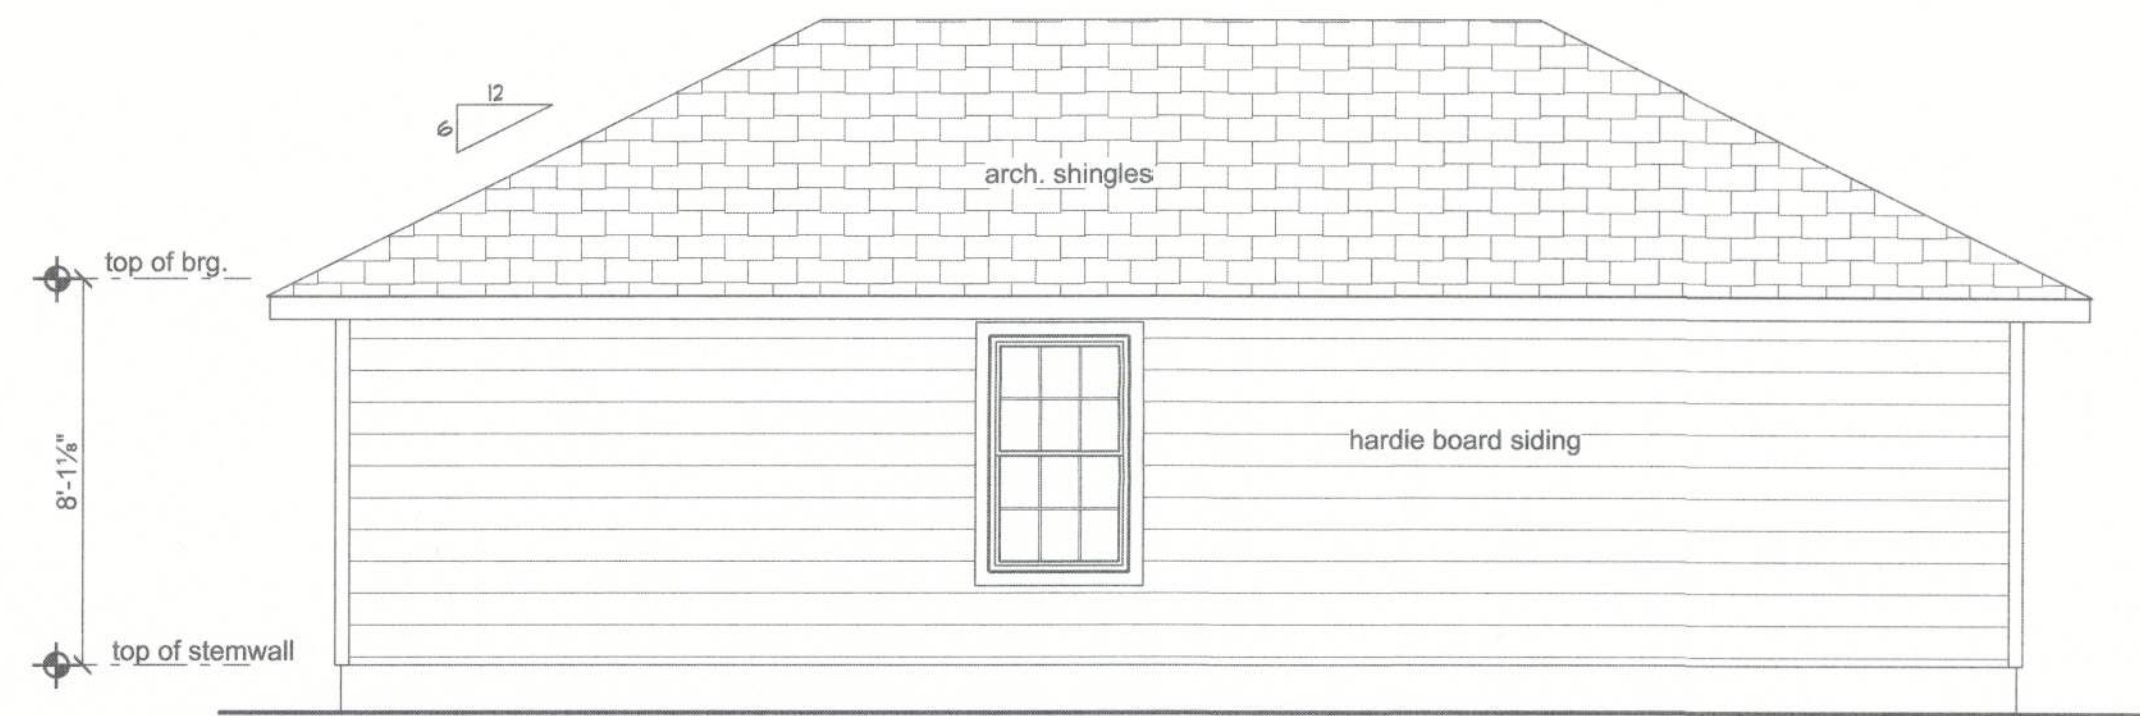


**SOUTH ELEVATION**  
SCALE: 1/4" = 1'-0"

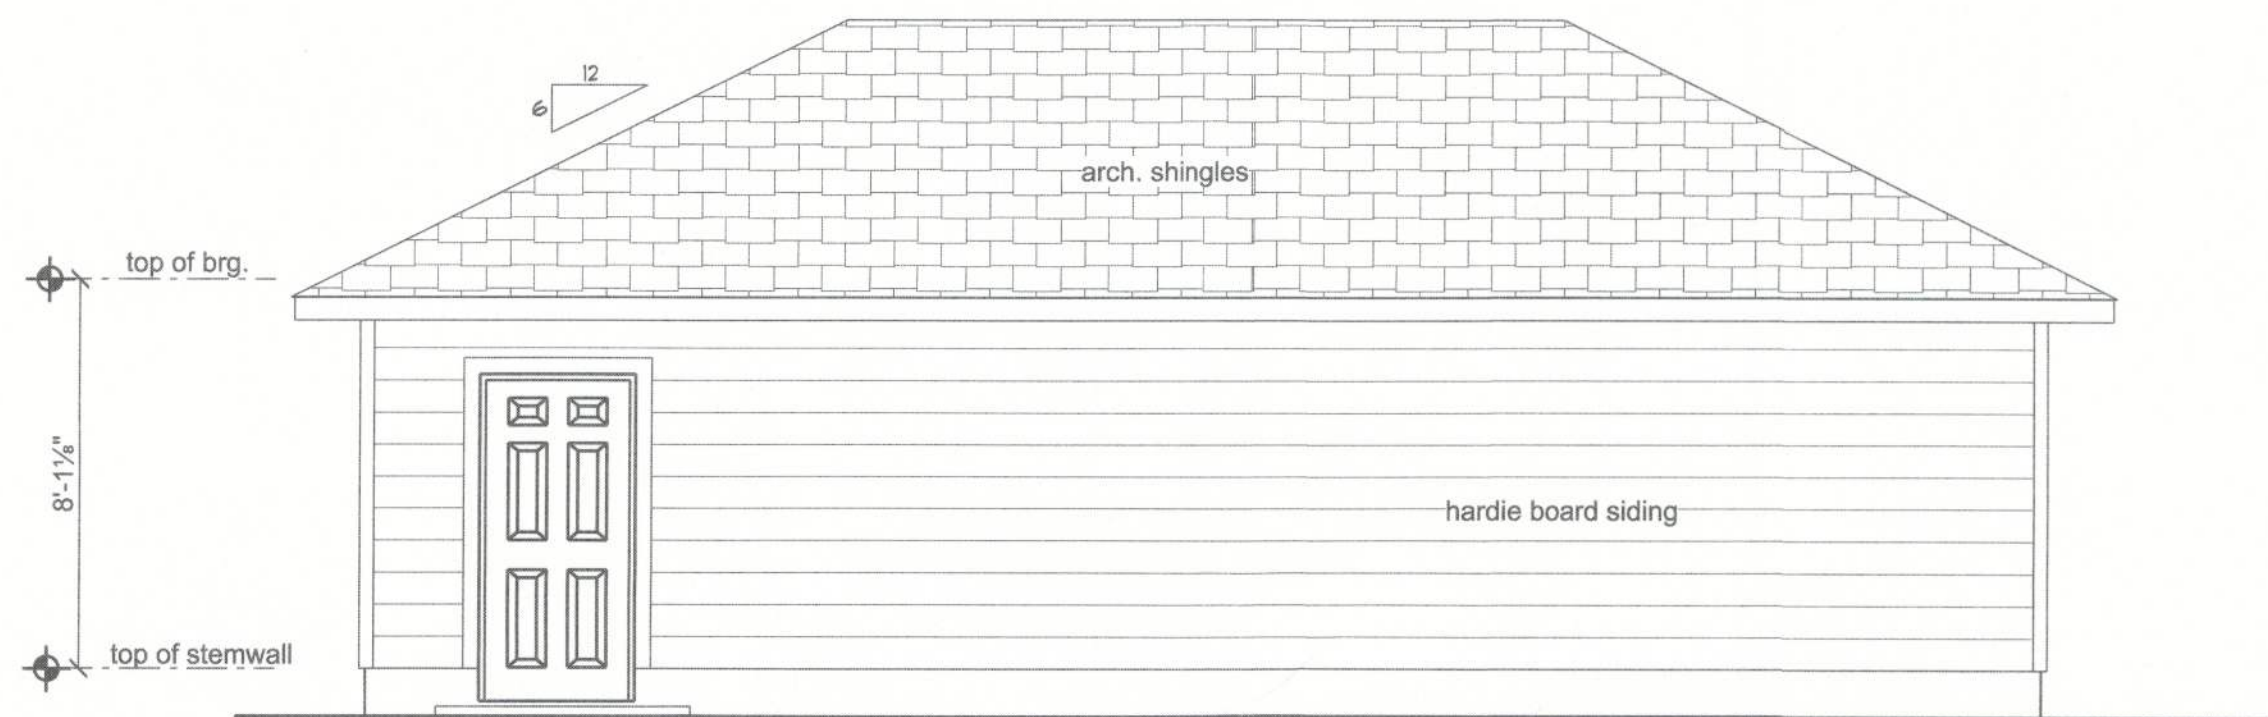


**NORTH ELEVATION**  
SCALE: 1/4" = 1'-0"

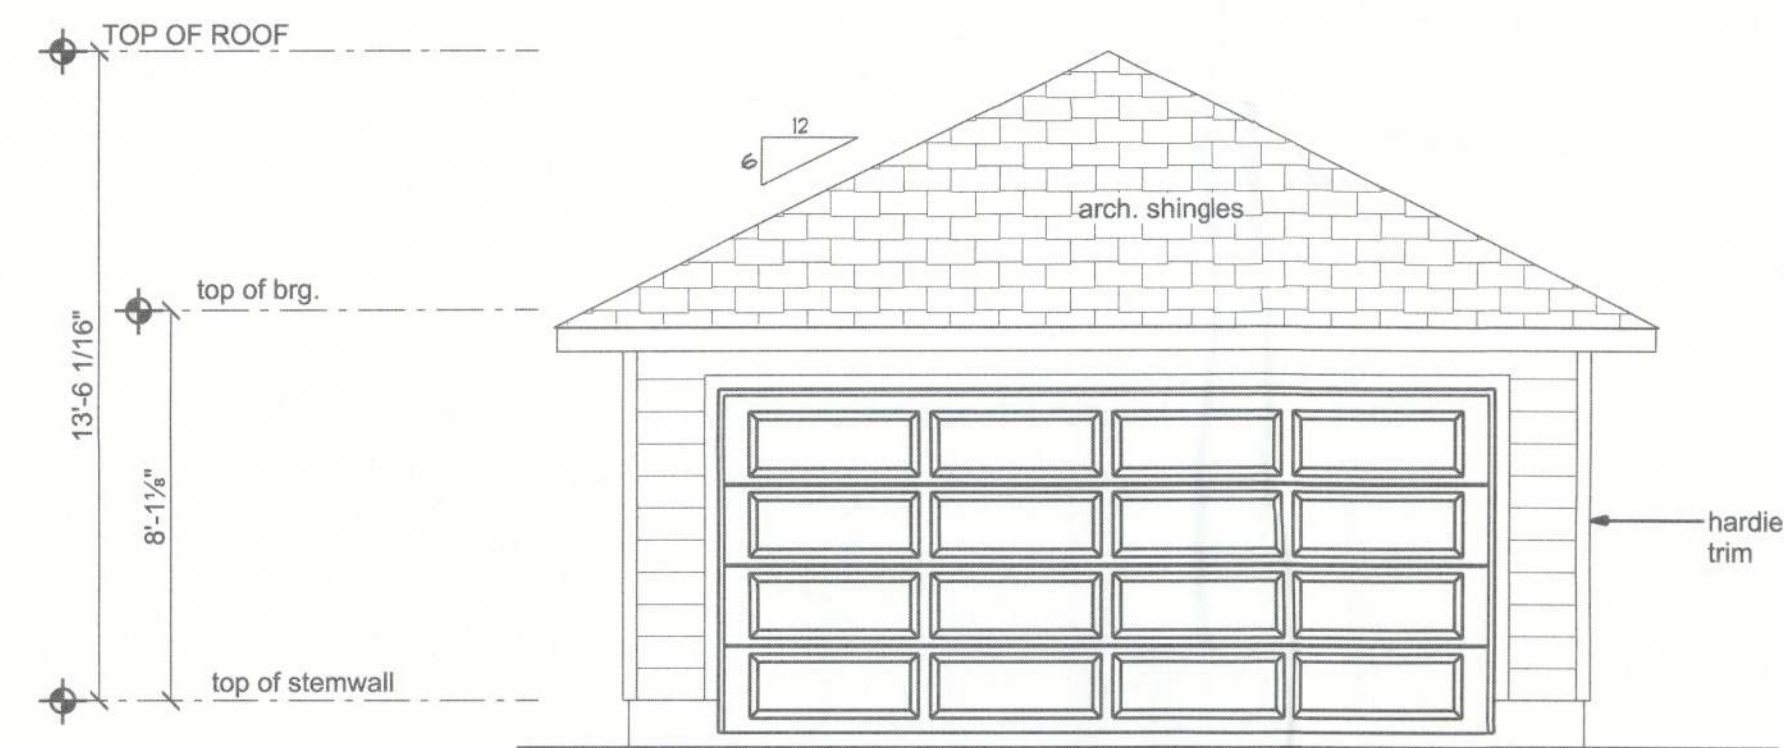

**EAST ELEVATION**  
SCALE: 1/4" = 1'-0"

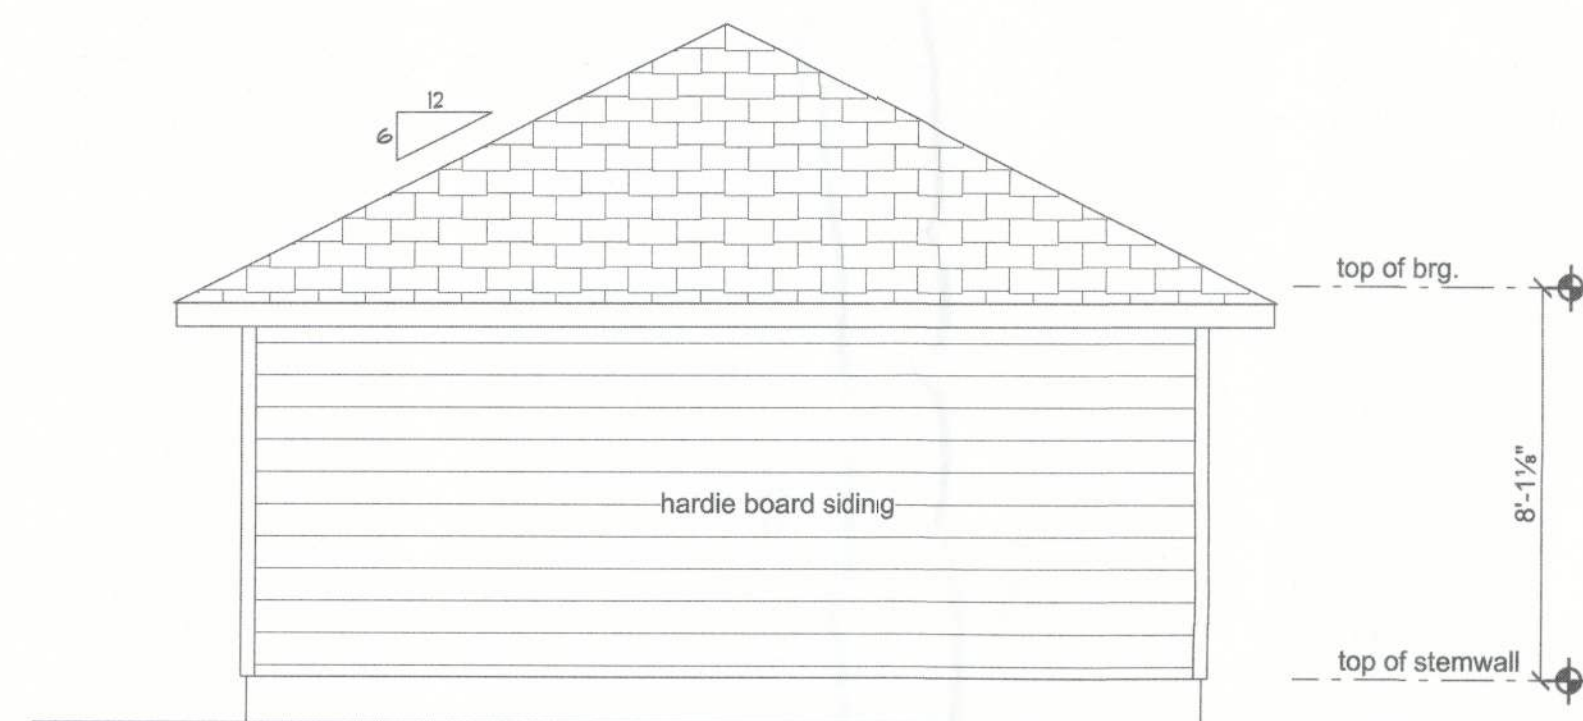

**WEST ELEVATION**  
SCALE: 1/4" = 1'-0"

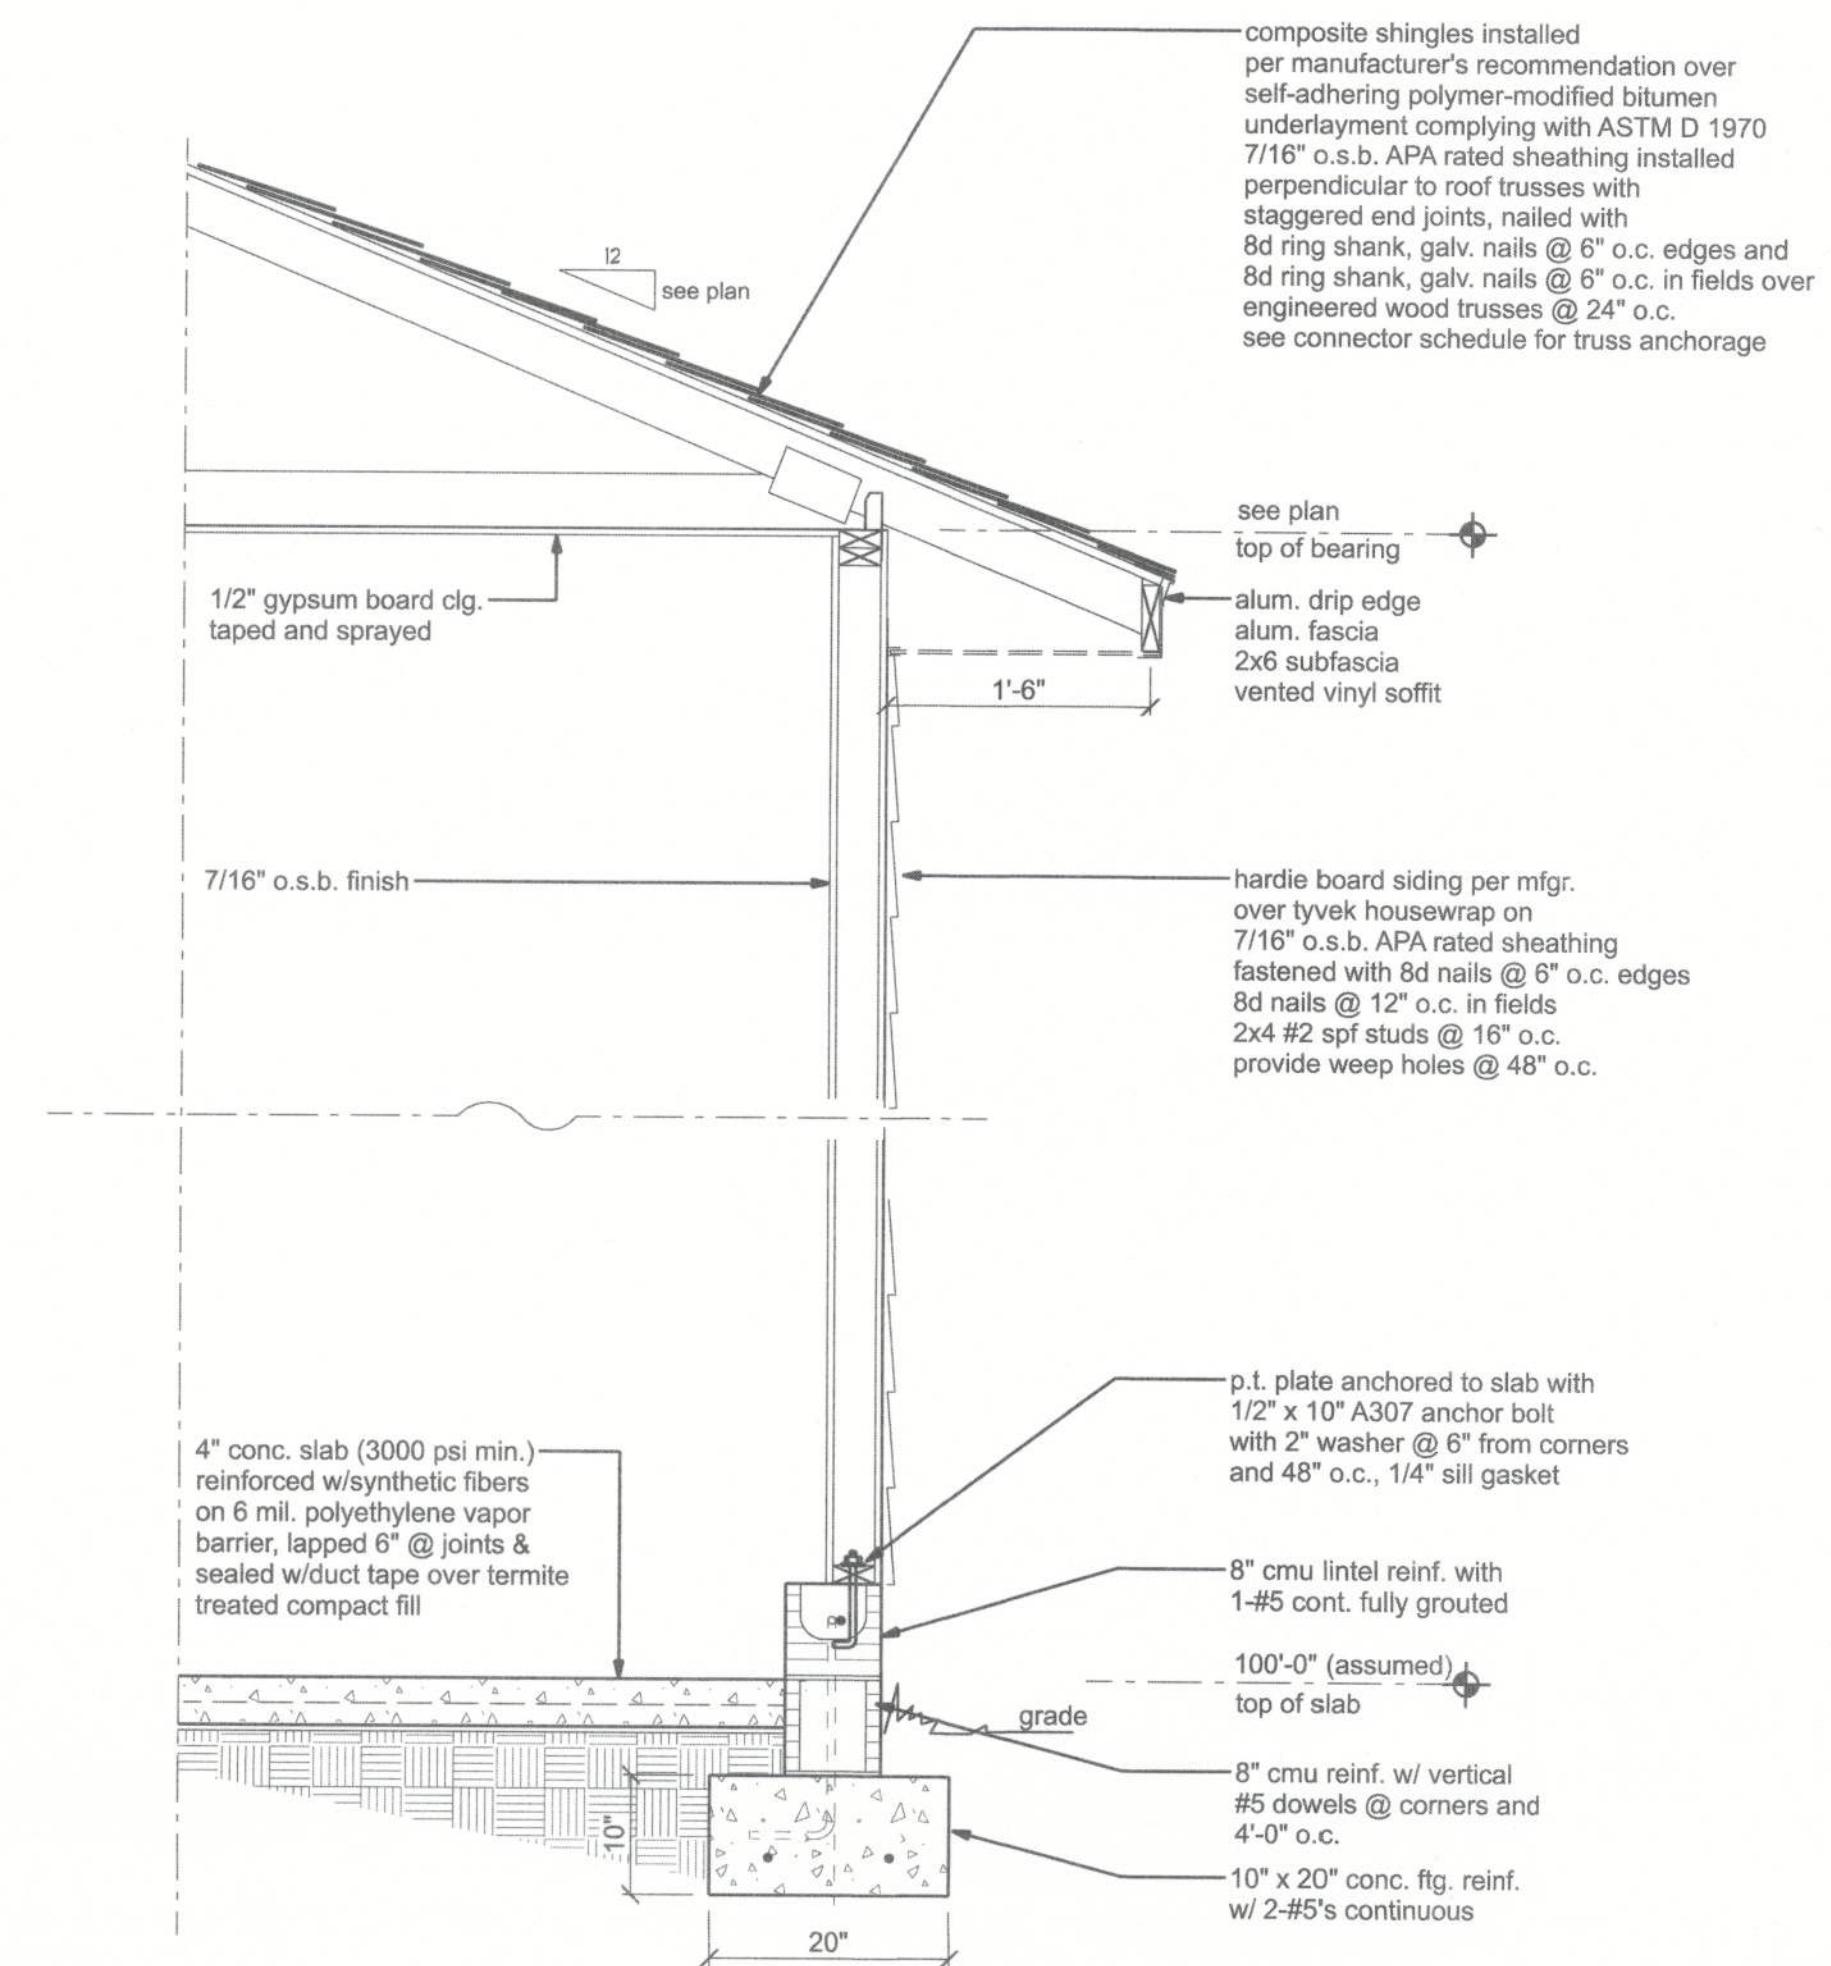

**TYPICAL WALL SECTION**  
SCALE: 3/4" = 1'-0"



**FIELDS RESIDENCE**  
**GARAGE ELEVATIONS AND WALL SECTION**

P.O. BOX 3271  
ST. AUGUSTINE, FL 32085  
(386) 965-0644  
C.O.A. # 33259



DATE: 11/27/23  
DRAWN BY: W.H.F.  
APPROVED: W.H.F.

REVISIONS

SHEET: A-11  
OF: 11

PROJECT NO.  
23.R055