


5




FRONT ELEVATION
SCALE: 3/16" = 1'-0"

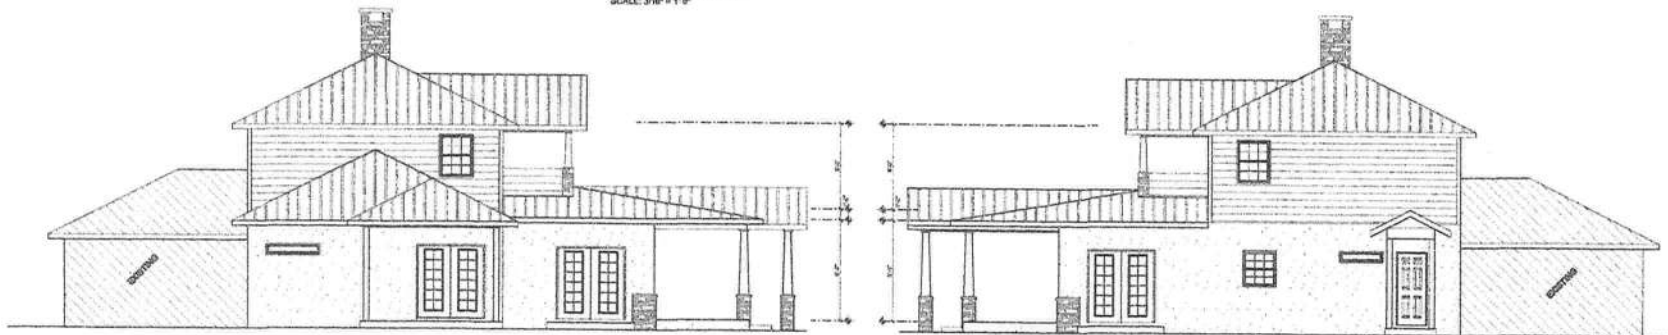

LEFT ELEVATION
SCALE: 3/16" = 1'-0"

RIGHT ELEVATION
SCALE: 3/16" = 1'-0"

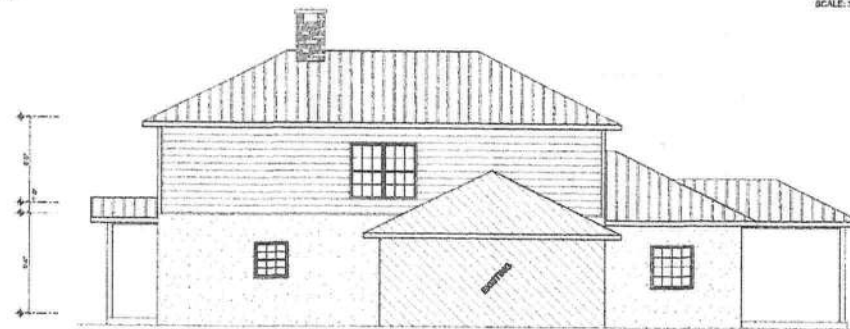

REAR ELEVATION
SCALE: 3/16" = 1'-0"

SCHNABEL RENOVATION/ADDITION
ELEVATIONS


P.O. BOX 650125
ST. AUGUSTINE, FL 32066
(904) 426-7335
COASTAL ENGINEERING



DATE FEB 19/19	DESIGNED BY W.H.P.
CHECKED BY W.H.P.	APPROVED BY W.H.P.
REVISIONS	
SHEET	
OF	

PROJECT NO.
12 RENE

P.E. 15081

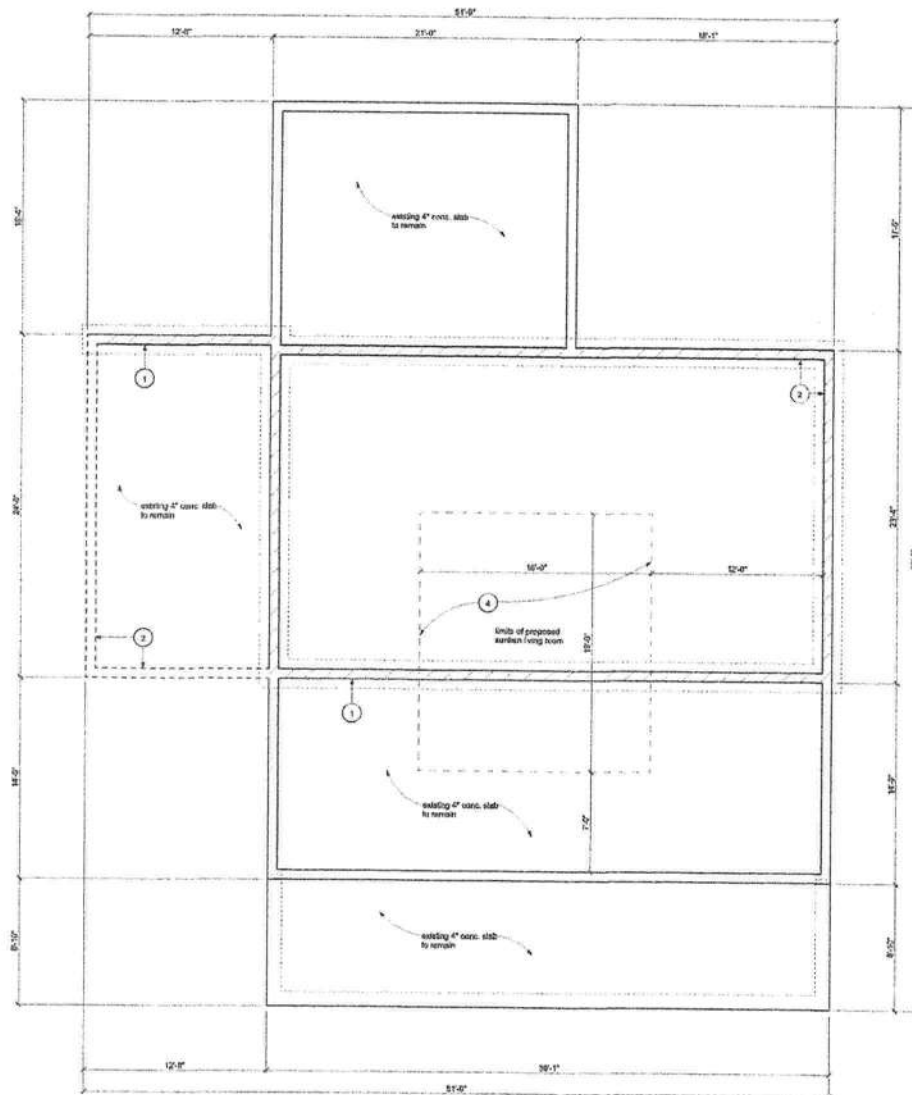

DEMOLITION PLAN
SCALE: 1/4" = 1'-0"

GENERAL DEMOLITION NOTES:

1. Demolition notes are general in nature only and identify the basic scope and intent of the work.
2. Contractor shall field verify all conditions and dimensions prior to performing demolition. Contractor is required to do all demolition of all items required to accomplish the new construction in this project, whether or not shown or noted.
3. The contractor shall be responsible for the removal and proper disposal of all materials as called for in the contract documents. The placement and access to waste receptacles for demolition construction shall be coordinated with the owner. Contractor to coordinate the demolition of all utilities with owner prior to commencing demolition.
4. The owner has first right of refusal on all salvaged equipment.
5. Existing abandoned waste line vents are to be secured to the outside of the existing roof deck, cap exterior with 2 pound lead cap with double band.
6. The contractor shall notify and await approval from the owner before interruption of utilities.
7. See mechanical, electrical and plumbing drawings for additional information.
8. Facilities or portions of facilities shall not be occupied during construction, unless safe, dry, dust-free and early warning systems, fire protection, and any safety barriers are continuously maintained and clearly marked at all times.
9. Prior to the issuance of the notice to proceed, a safety plan shall be provided by the contractor which clearly delineates areas for construction, safety barriers, construction traffic during all phases and conditions of construction.

DEMOLITION NOTES:

1. saw cut and remove existing concrete wall and foundation removing any existing structural and plumbing as the wall.
2. saw cut and remove existing concrete wall from top of 300 up.
3. remove concrete slab.
4. saw cut and remove portion of slab for new garden living room.

WALL AND DOOR LEGEND

- existing porch footing to remain
- existing 4\"/>

SCHNABEL RENOVATION/ADDITION

P.O. BOX 584108
ST. AUGUSTINE, FL 32088
(904) 428-7538
C.O.A. # 00000731

COASTAL
ENGINEERING

DATE: 7/11/05
DRAWN BY: W.J.F.
APPROVED: W.J.F.

REVISIONS

SHEET

PROJECT NO.
12-002