


SW BIRLEY AVE CL

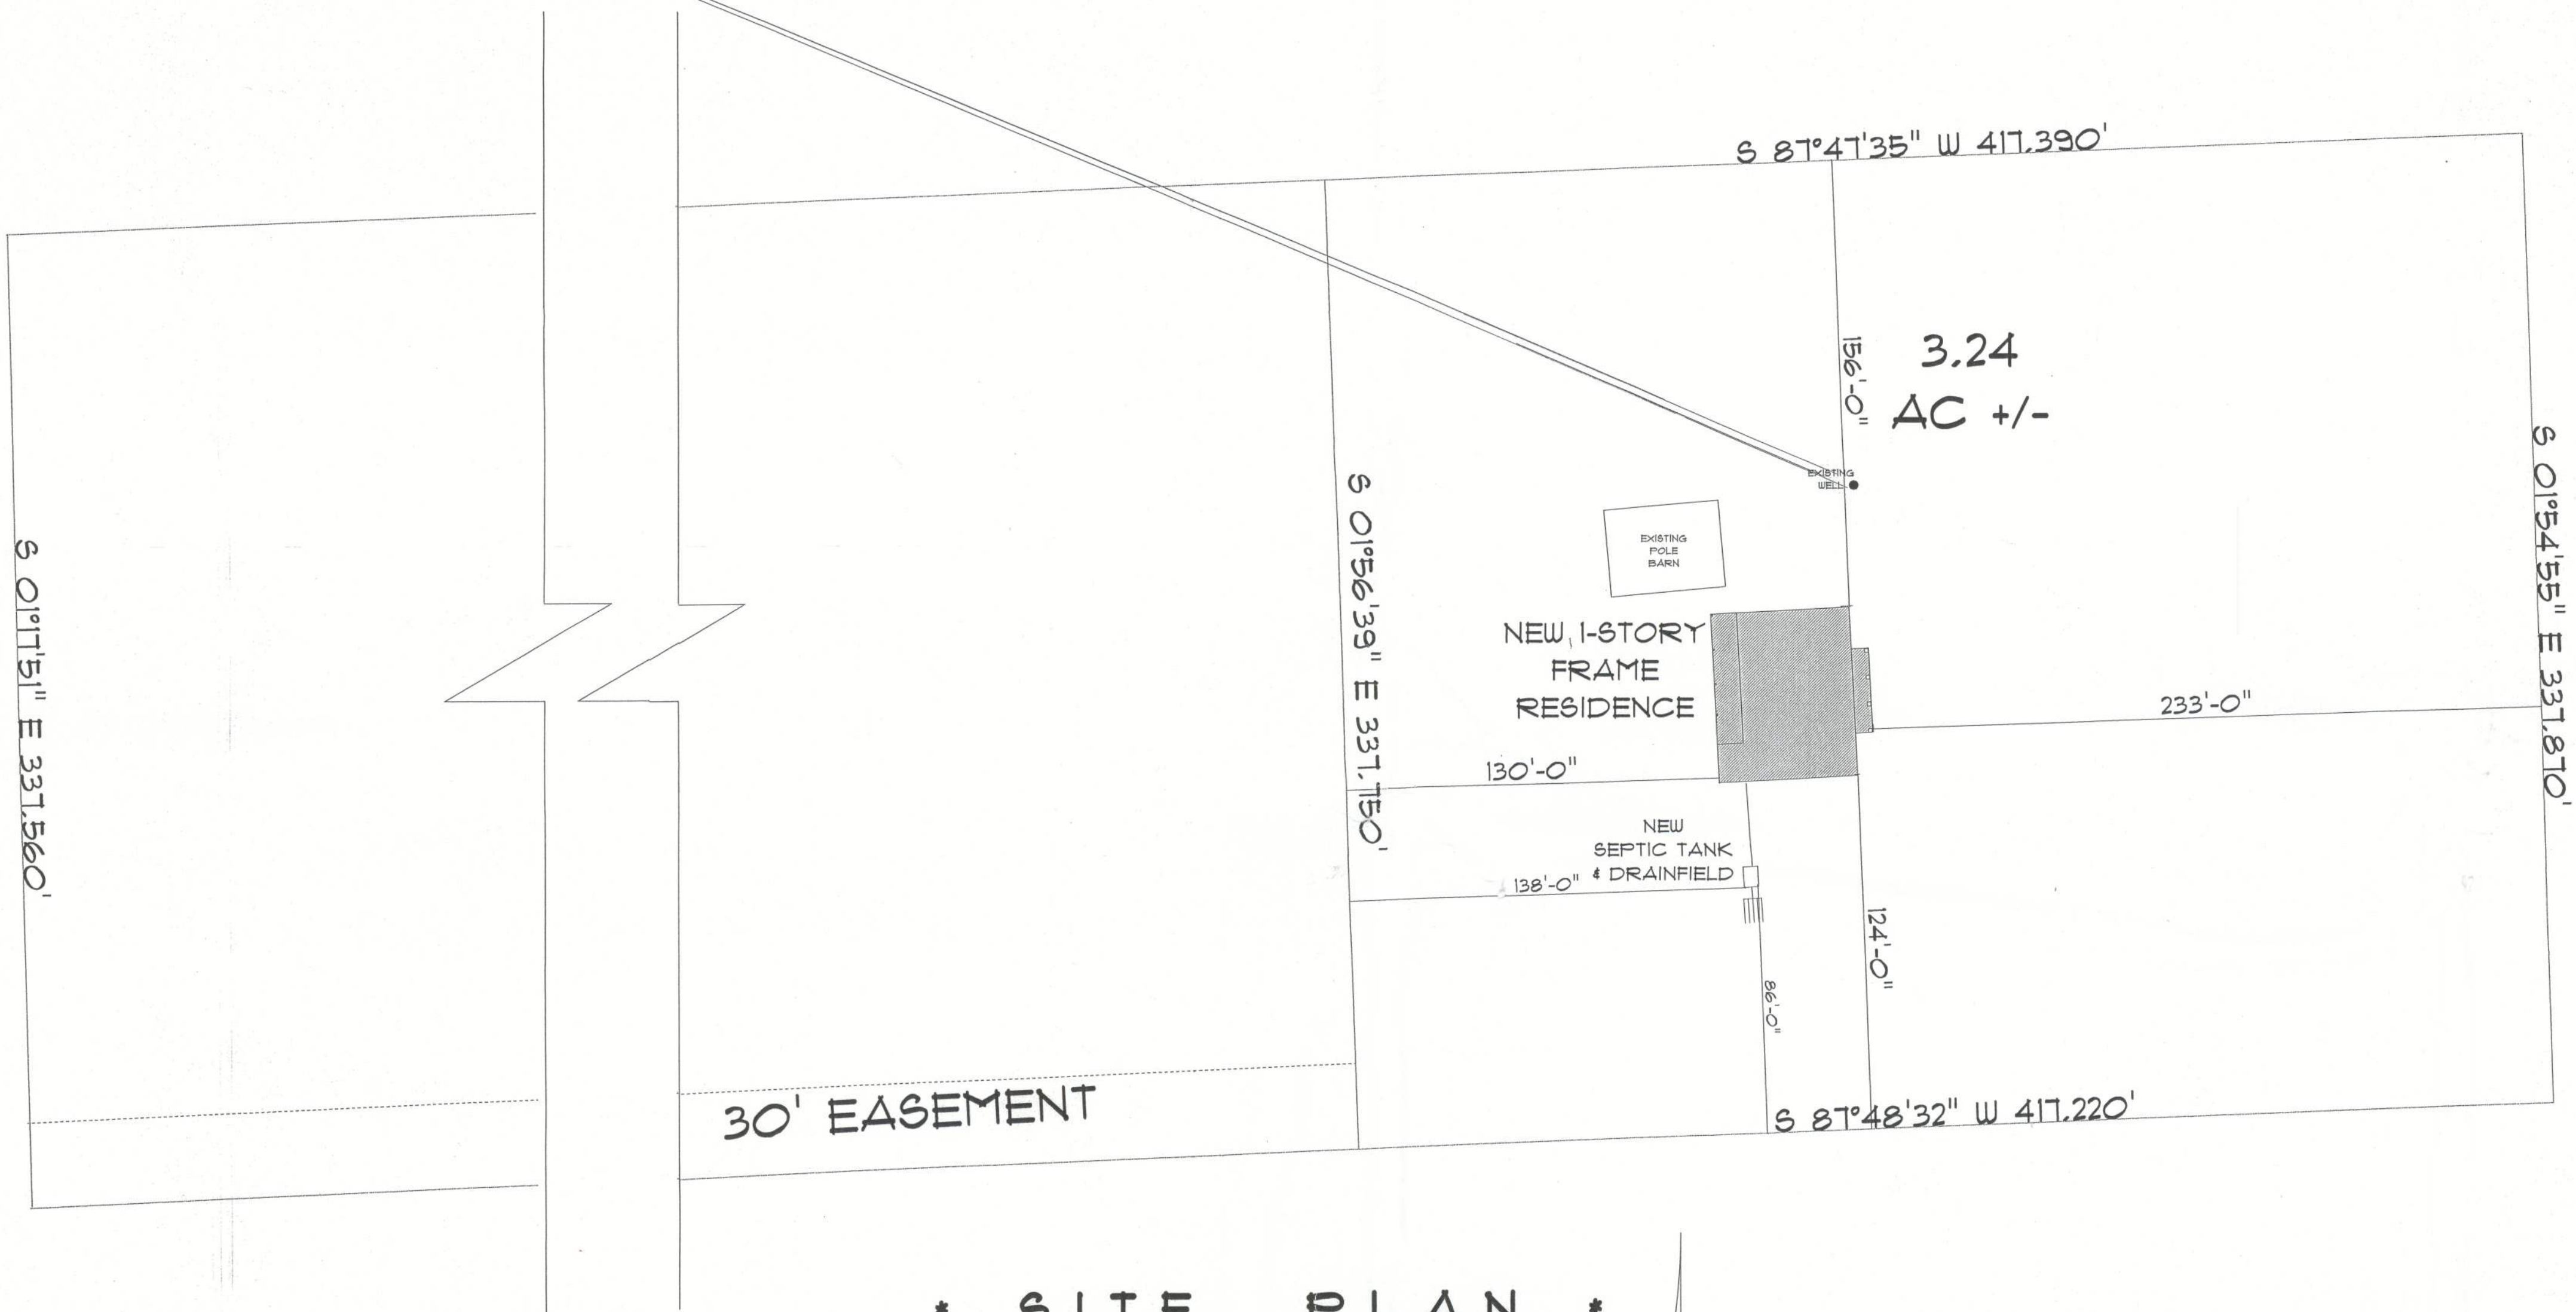

* SITE PLAN *
SCALE : 1" = 40'-0"



NEW RESIDENCE for KERRIE & RICKY DELOACH	
LAKE CITY, FL	
Teresa M. Ruffo 2925 SW 9R 47 Lake City Florida, 32025 Cell: (386) 867-1191 Email: tesaruffo@gmail.com	
PRINTED DATE: Wednesday, April 5, 2023	
DRAWN BY: Teresa M. Ruffo	CHECKED BY:
BUILDING CONTRACTOR	
FINALS DATE:	
JOB NUMBER:	
DRAWING NUMBER A-1	
OF 6 SHEETS	

49577