

Daniel Shaheen  
Daniel Shaheen

May 28, 2009

D.D.S.  
Studios

ARCHITECTURAL  
DESIGN  
P.O. Box 273  
LAKE CITY FL 32056  
(386) 754-0181

COPYRIGHTED BY:

ENGINEERED BY:

A CUSTOM HOME DESIGNED FOR:  
**MATTHEW SKOWRON**  
COPYRIGHT: 2004 DDS STUDIOS

PROJECT INFO:

EXTERIOR ELEVATIONS

SHEET NUMBER  
1 of 3

All work shall comply with the standard building code, and all applicable local codes and ordinances.  
Contractor shall verify all dimensions prior to commencing construction.




**FRONT ELEVATION**  
SCALE: 1/4" = 1'



**RIGHT ELEVATION**  
SCALE: 1/4" = 1'



**LEFT ELEVATION**  
SCALE: 1/4" = 1'

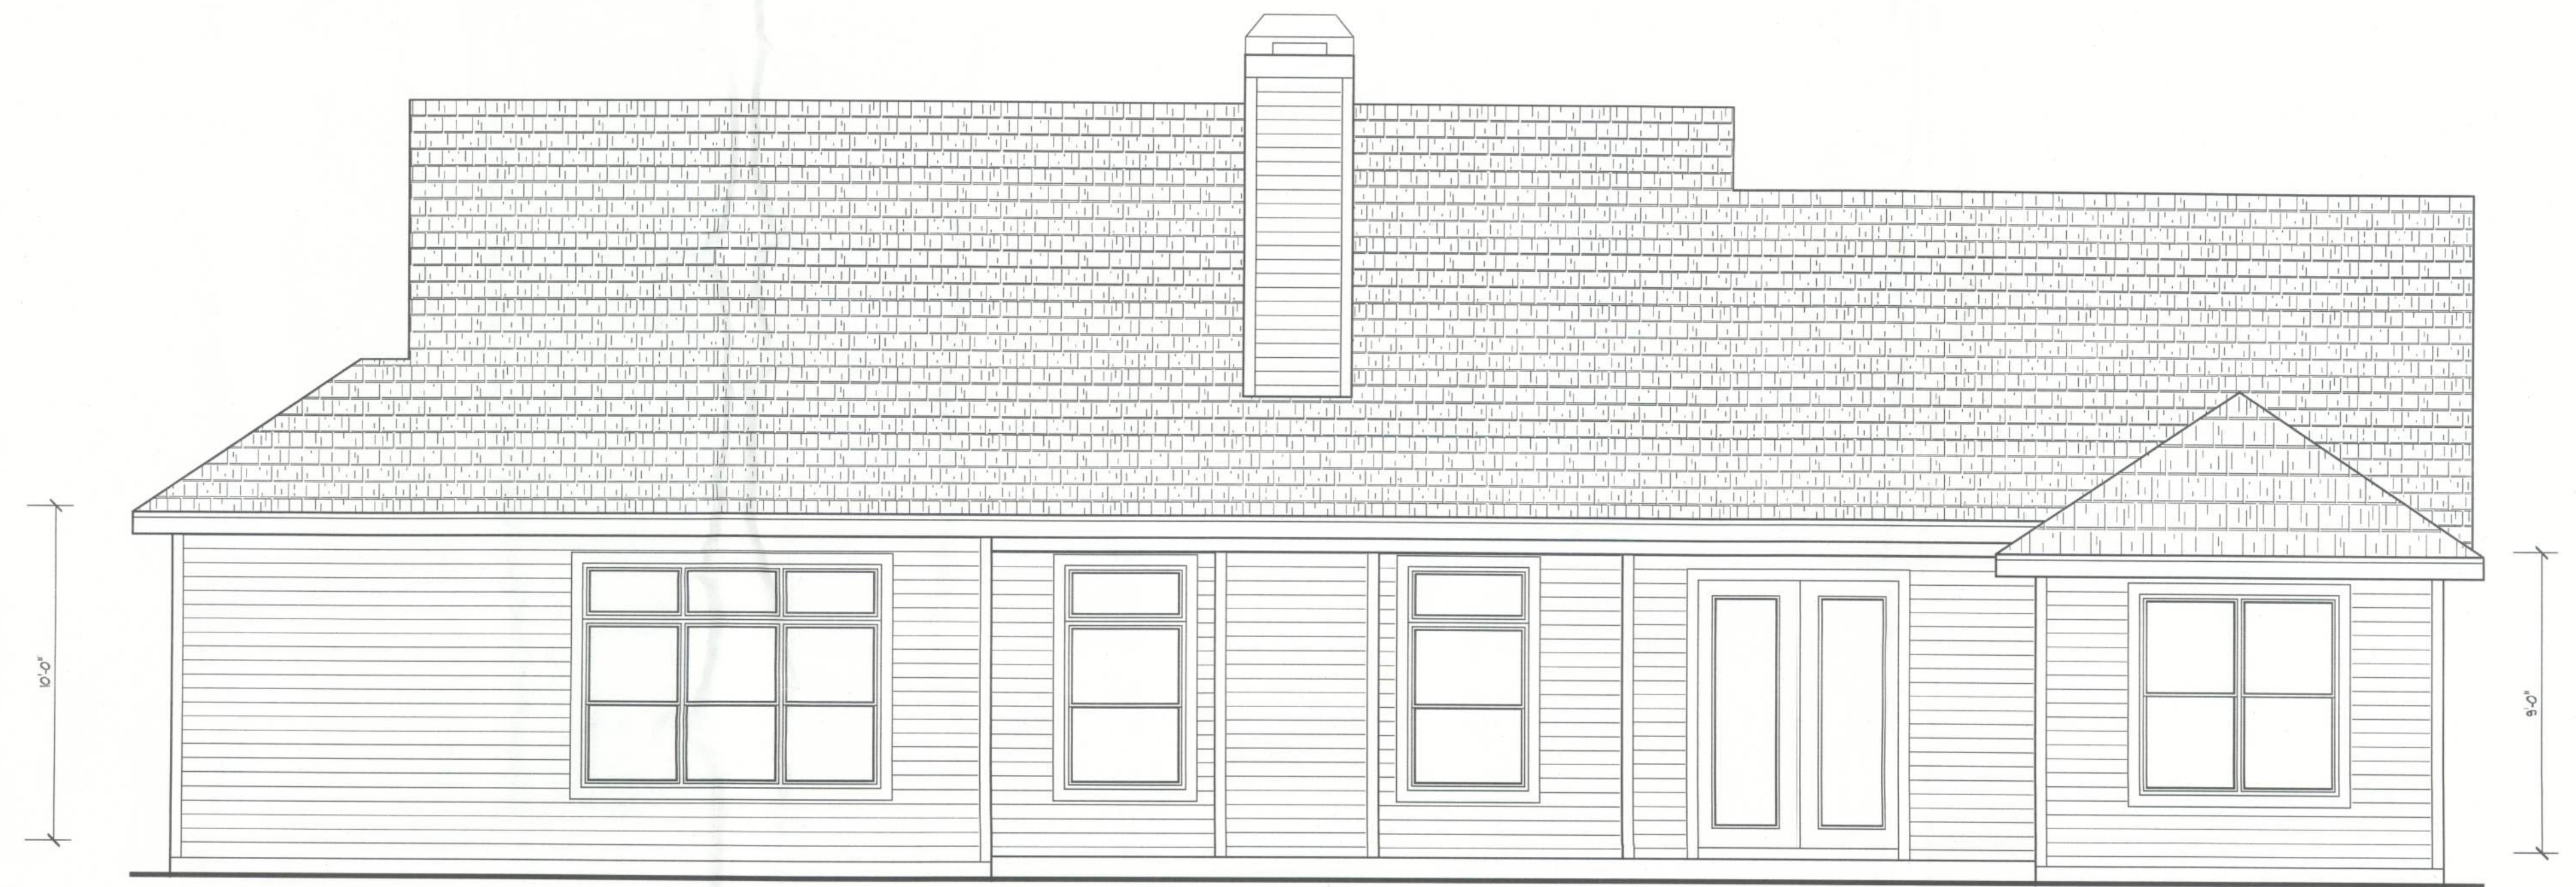

**REAR ELEVATION**  
SCALE: 1/4" = 1'

28501