




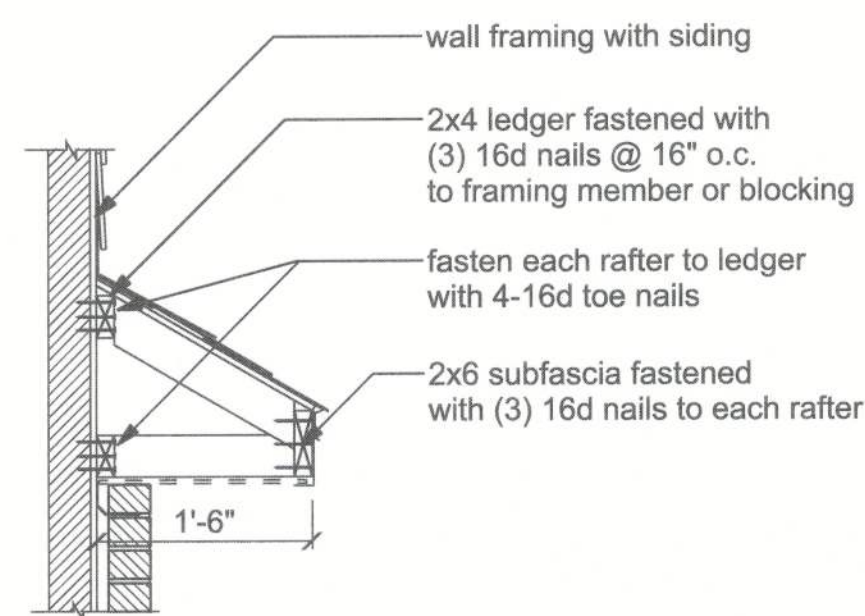

1 RETURN SECTION  
SCALE: 3/4" = 1'-0"

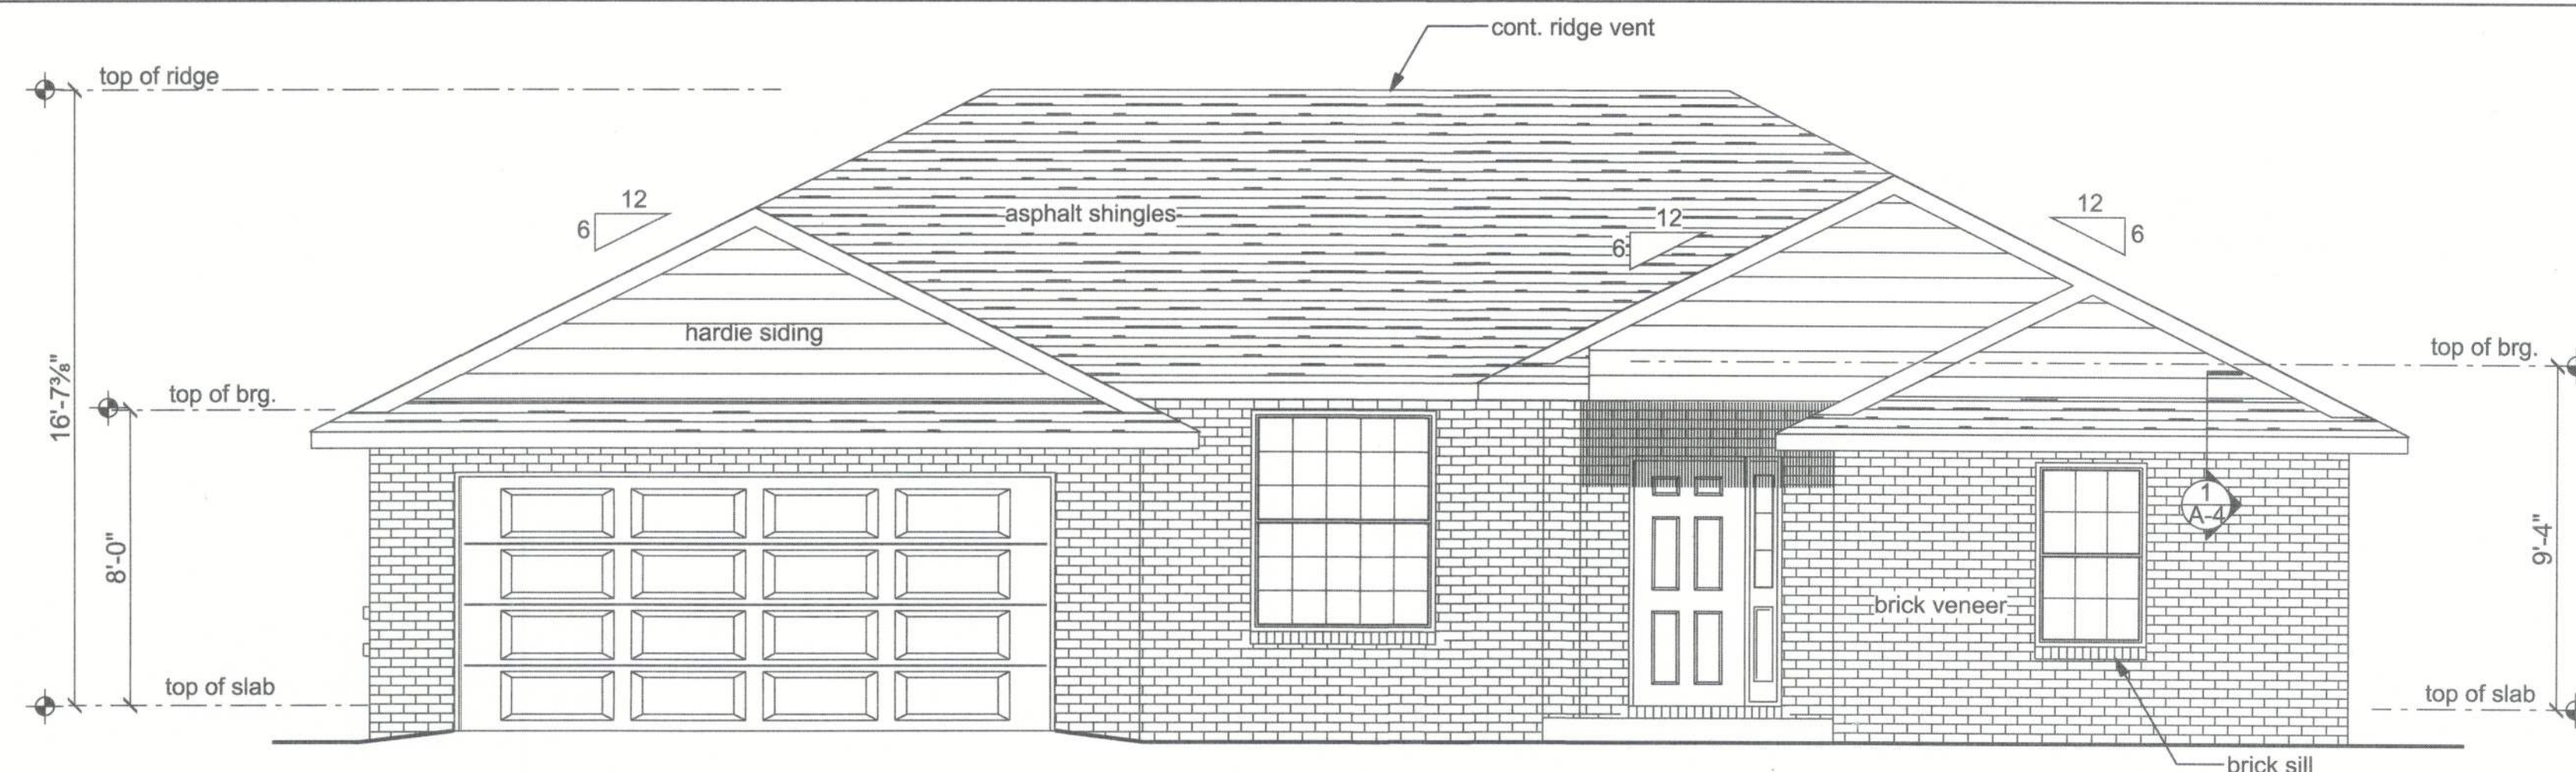


FRONT ELEVATION  
SCALE: 1/4" = 1'-0"

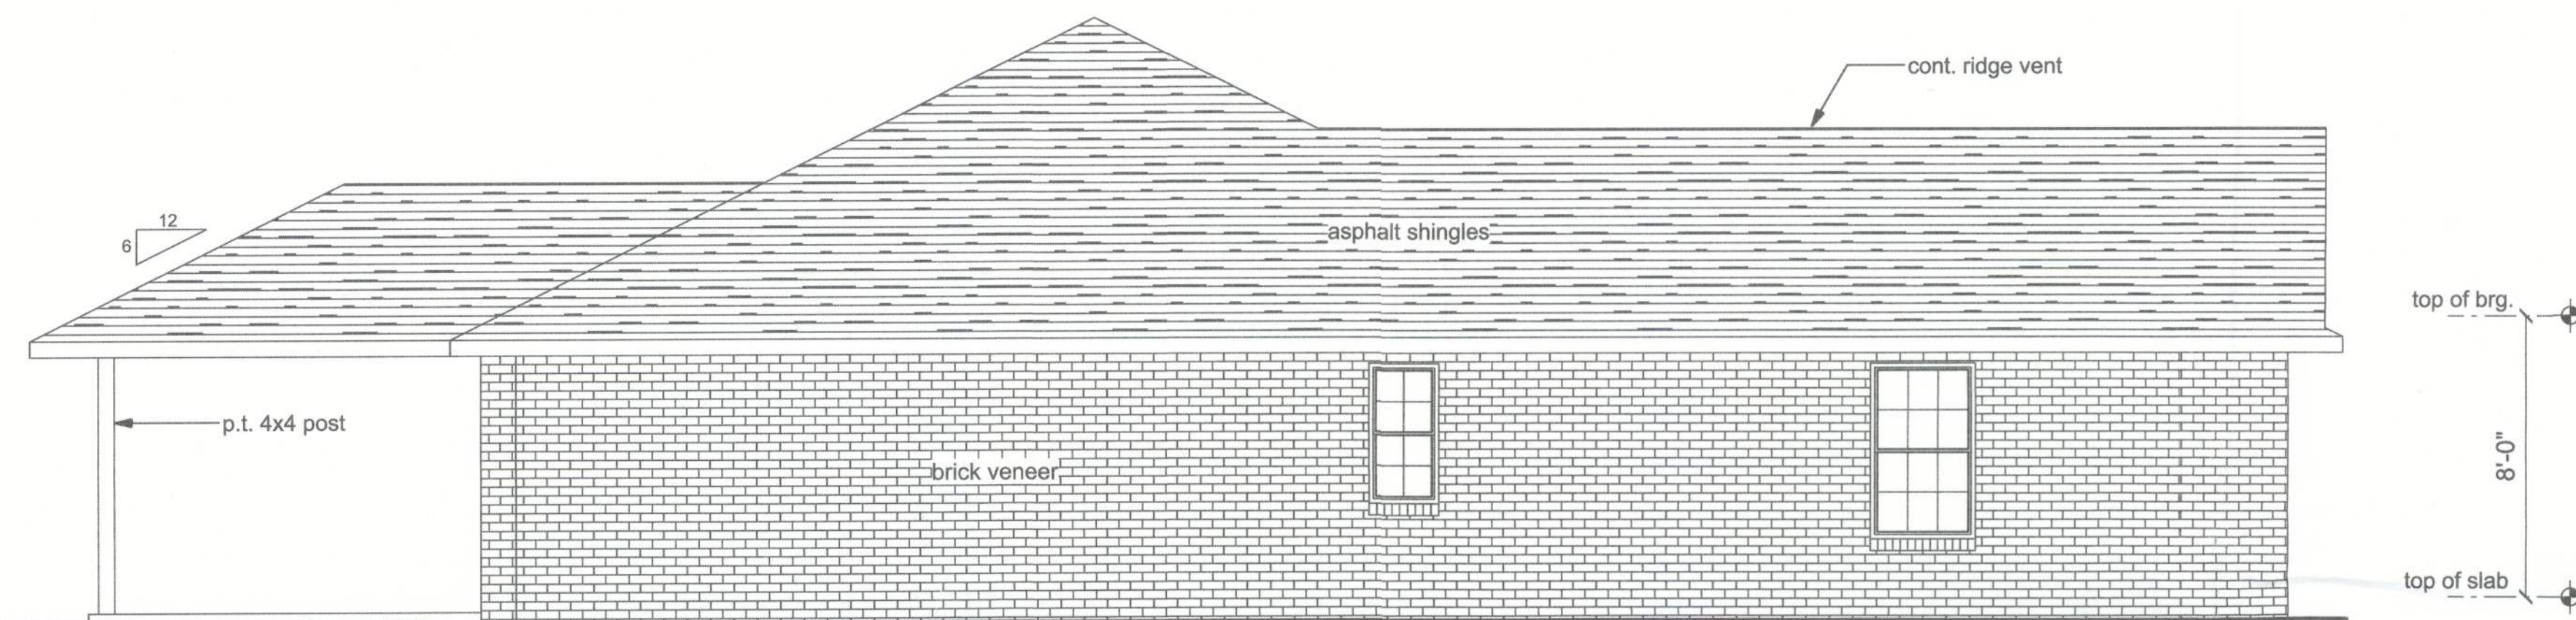

LEFT ELEVATION  
SCALE: 1/4" = 1'-0"





REAR ELEVATION  
SCALE: 1/4" = 1'-0"

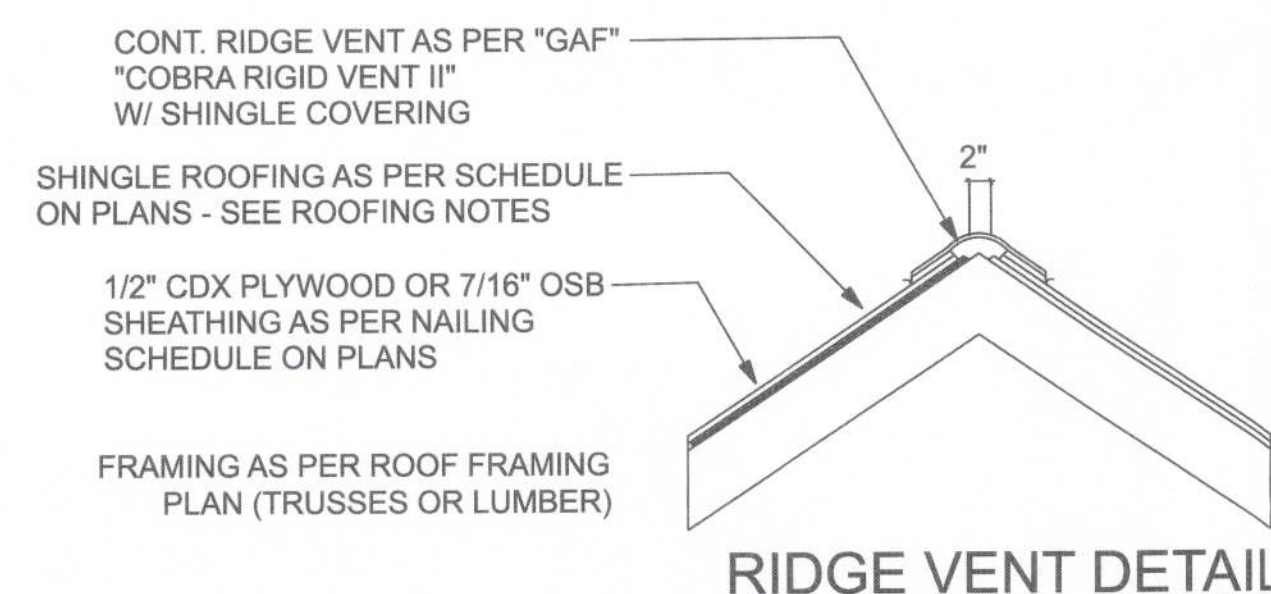

RIDGE VENT DETAIL

#### VENTILATION REQUIREMENTS


| Minimum Intake Ventilation (Net Free Area in Sq. In.) | Recommended Length of Cobra Rigid Vent II (Feet) | Total Attic Square Footage |
|-------------------------------------------------------|--------------------------------------------------|----------------------------|
| 384                                                   | 21                                               | 1600                       |
| 456                                                   | 25                                               | 1900                       |
| 528                                                   | 29                                               | 2200                       |
| 600                                                   | 33                                               | 2500                       |
| 744                                                   | 41                                               | 2800                       |
| 820                                                   | 41                                               | 3100                       |
| 816                                                   | 45                                               | 3400                       |

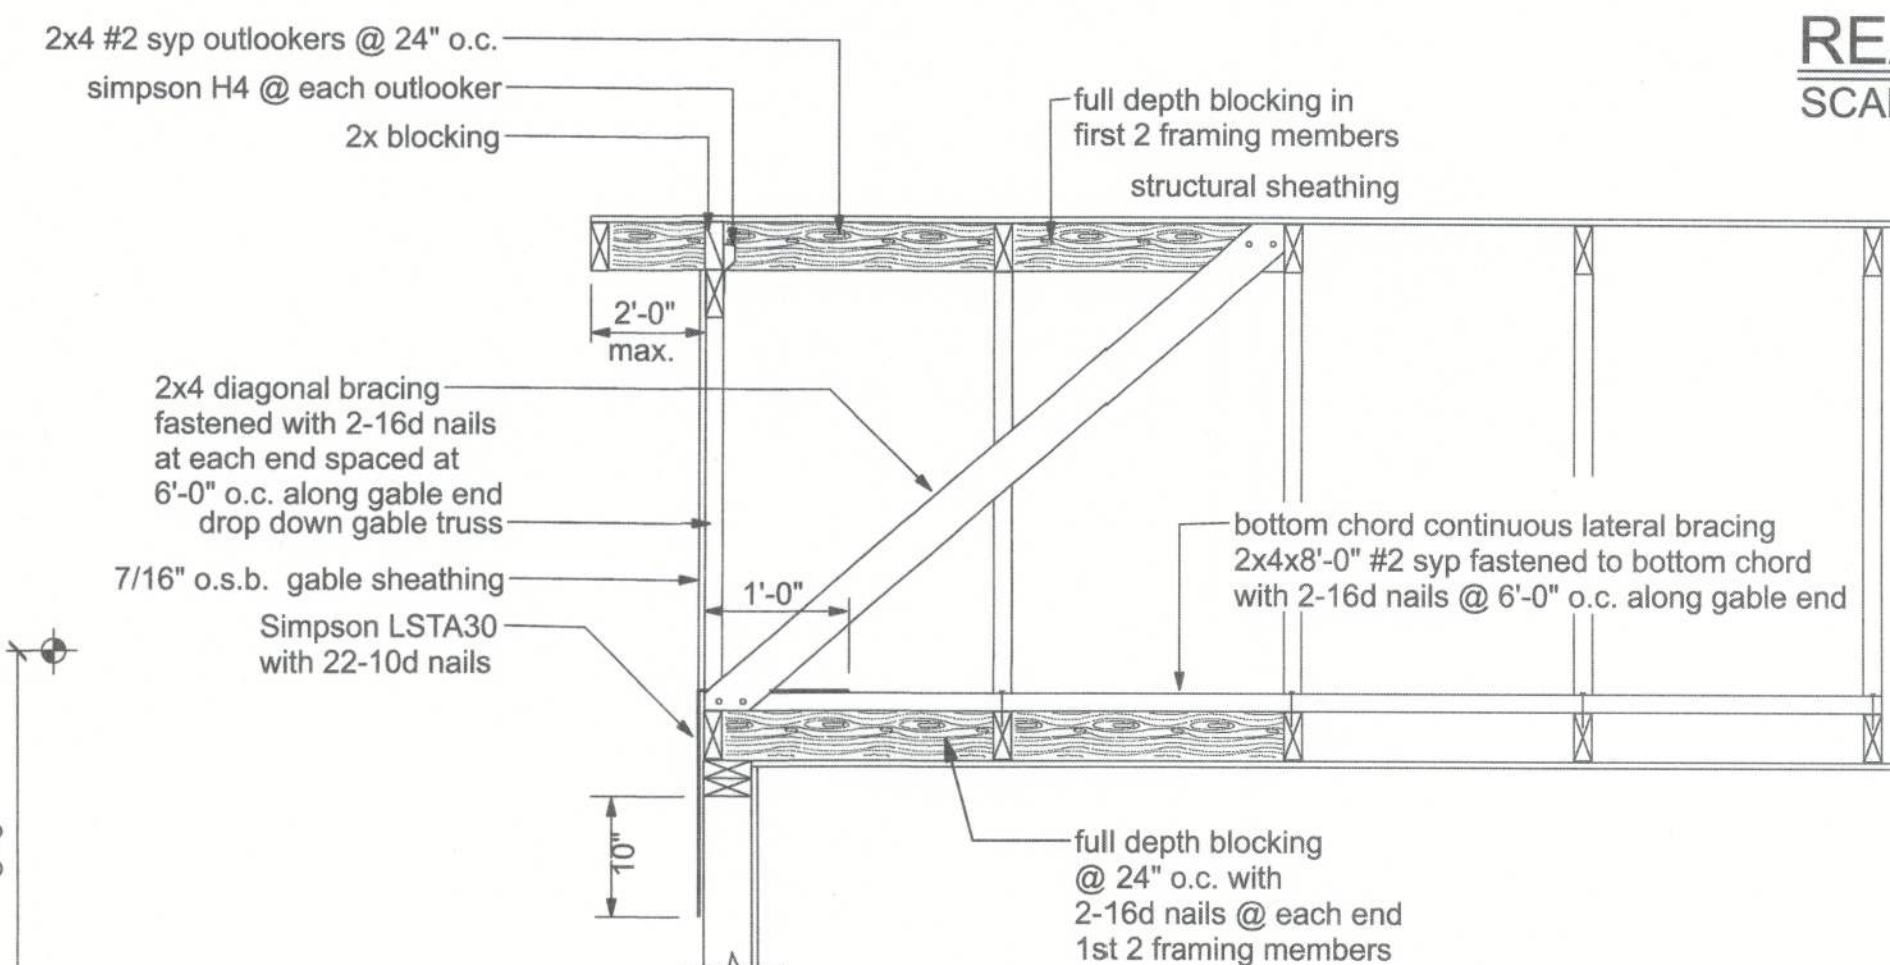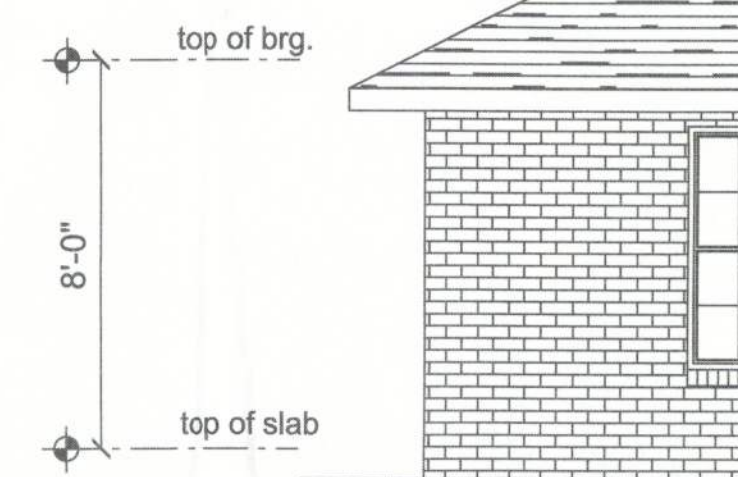

END WALL BRACING FOR CEILING DIAPHRAGM

NTS

NOTE: ALL WOOD TO BE NUMBER 2 GRADE SOUTHERN YELLOW PINE

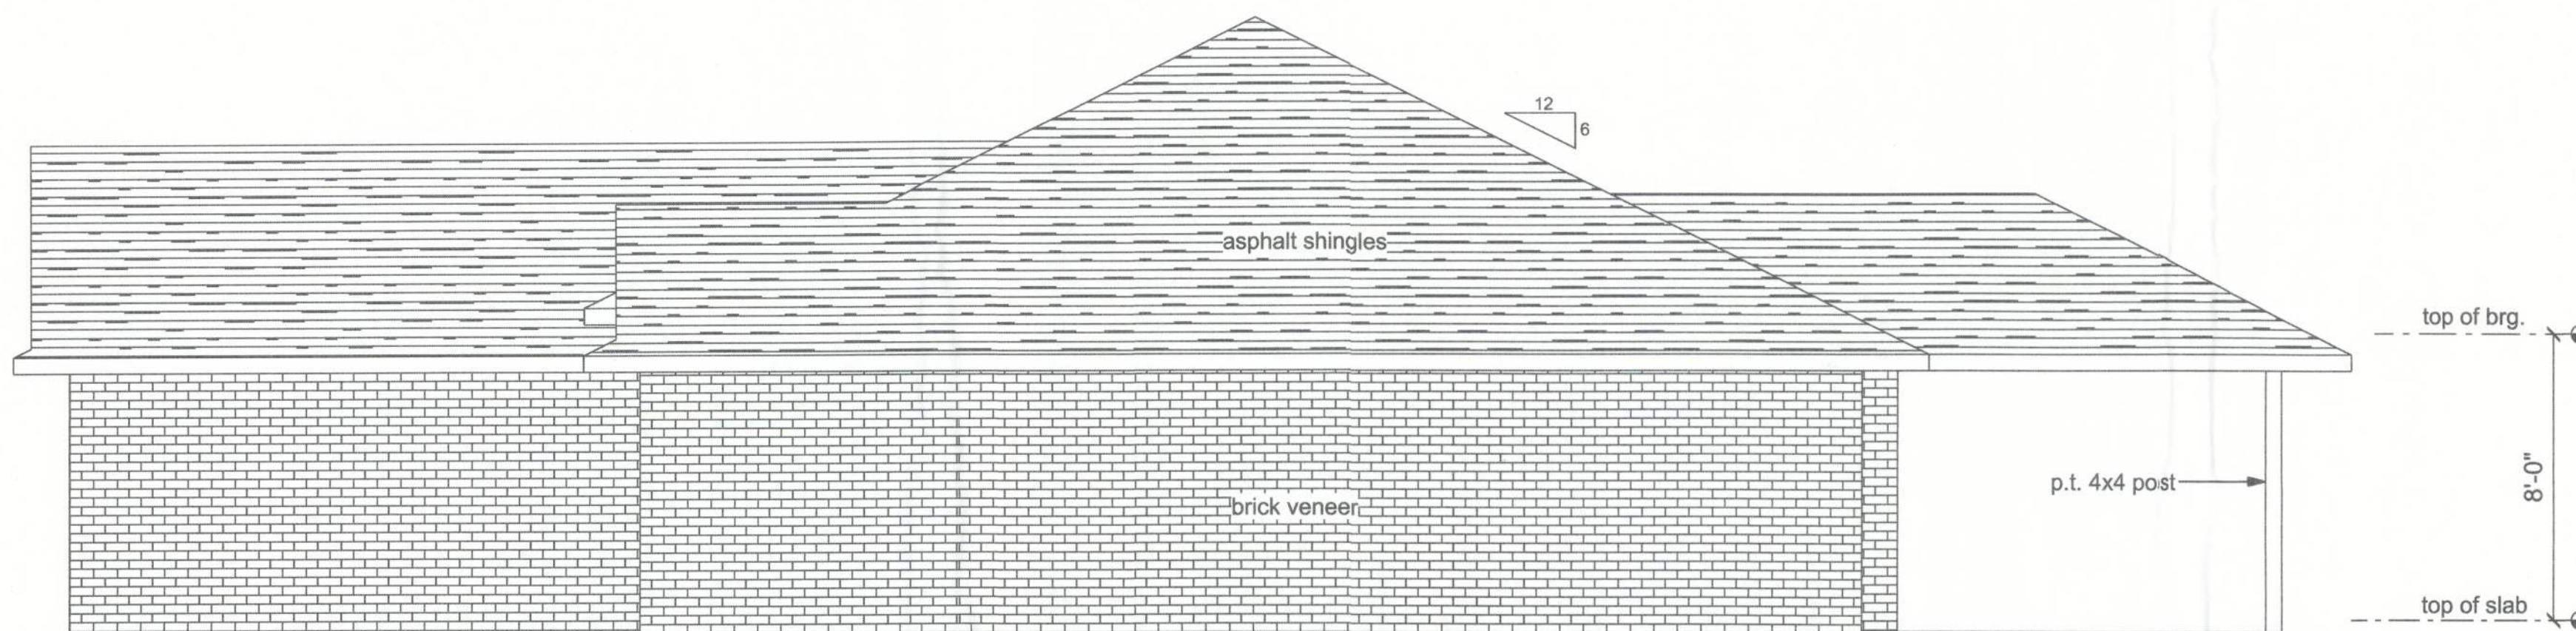

RIGHT ELEVATION  
SCALE: 1/4" = 1'-0"



## LOT 58 CROSSWINDS SUBDIVISION

## ELEVATIONS

P.O. BOX 3271  
ST. AUGUSTINE, FL. 32085  
(386) 965-0644  
C.O.A. # 33259



DATE  
1/11/24

DRAWN BY  
W.H.F.

APPROVED  
W.H.F.

REVISIONS

SHEET A-4

OF 9

PROJECT NO.  
23.R060