

50-22-11 COPY 10-21-05 JTH

REVISIONS
September 12, 2005


SOFTPLAN
ARCHITECTURAL DESIGN SOFTWARE

EXTERIOR ELEVATIONS
SCALE: 1/4" = 1'-0"

TYPICAL WALL SECTION
SCALE: 1" = 1'-0"

THE CALLAWAY MODEL:
CADY HOMES & ASSOCIATES
PROJECT ADDRESS: LOT 79, CALLAWAY PHASE III, LAKE CITY, FLORIDA 33025

©WILLIAM MYERS
DESIGN
P.O. BOX 1513
LAKE CITY, FL 33006
(386) 758-8406
will@willmyers.net

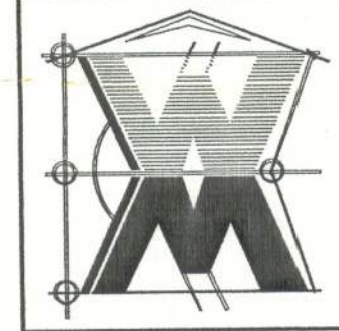

JOB NUMBER

SHEET NUMBER
A.1
OF 3 SHEETS




FRONT ELEVATION
SCALE: 1/4" = 1'-0"




REAR ELEVATION
SCALE: 1/4" = 1'-0"



LEFT ELEVATION
SCALE: 1/4" = 1'-0"

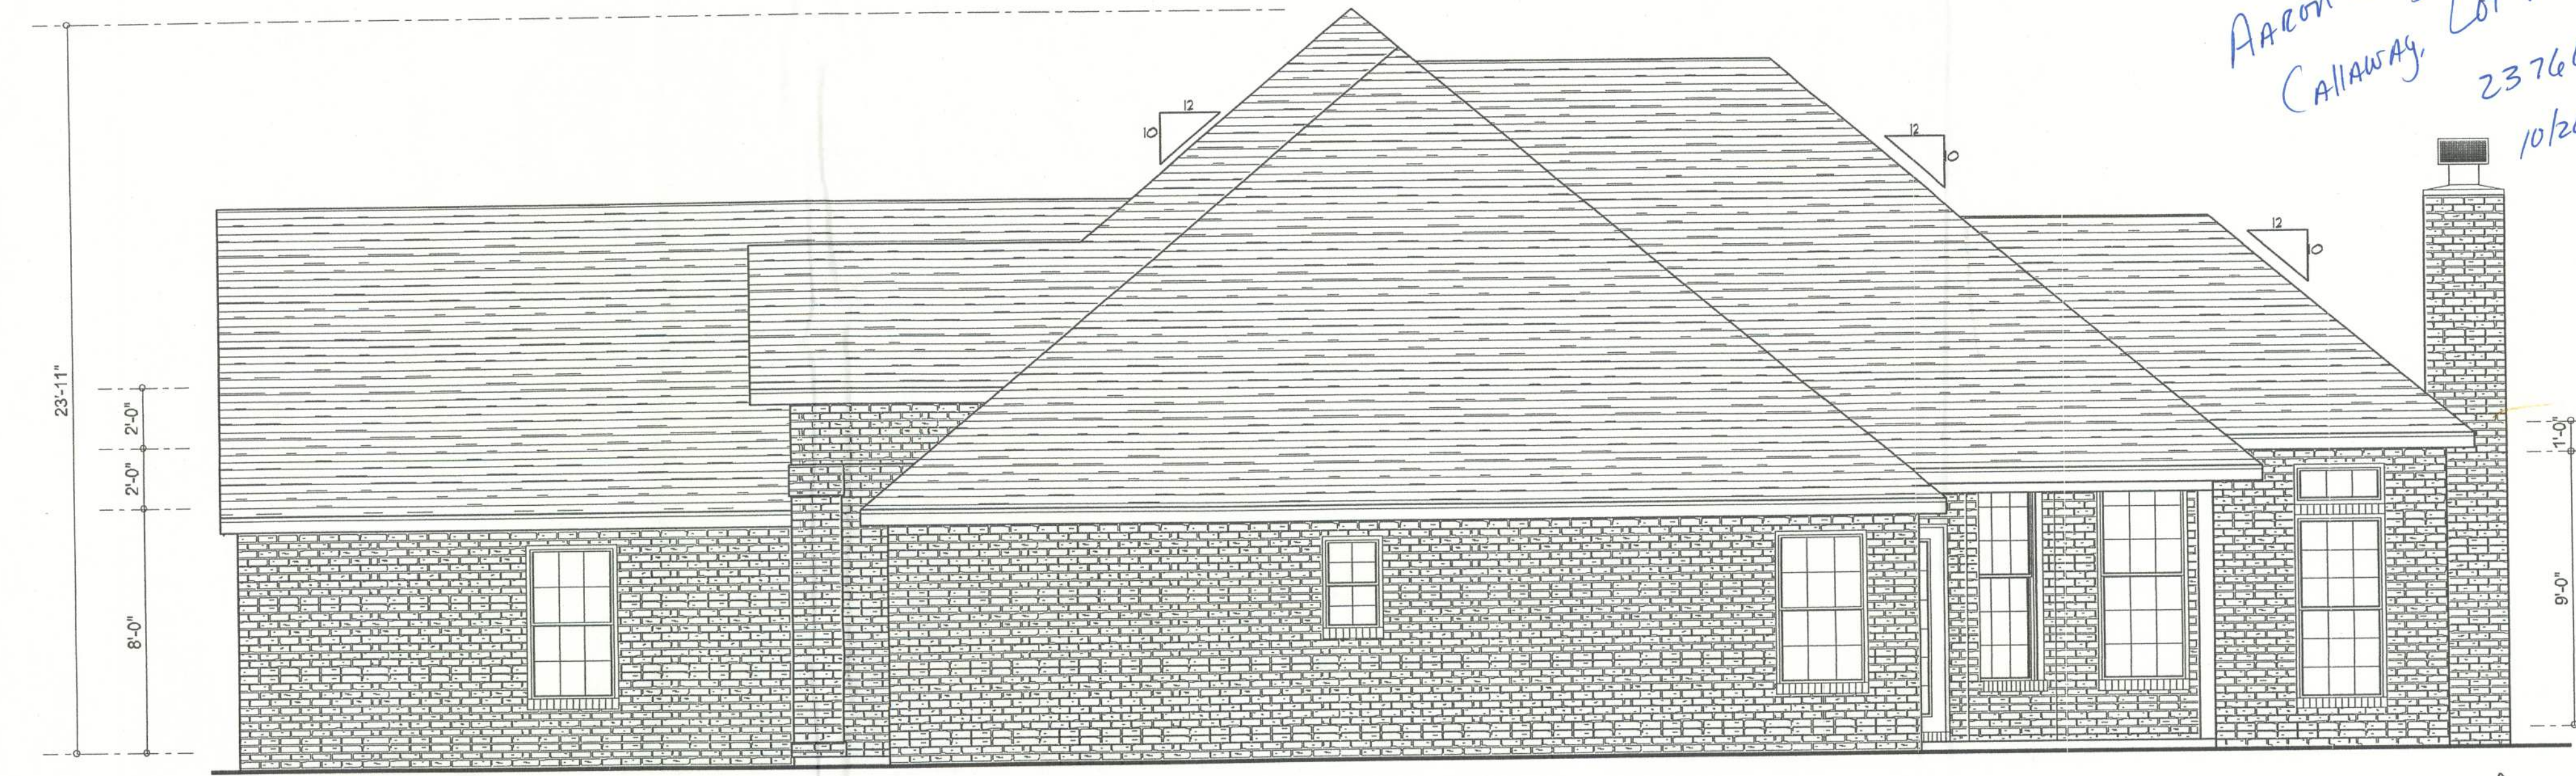

RIGHT ELEVATION
SCALE: 1/4" = 1'-0"

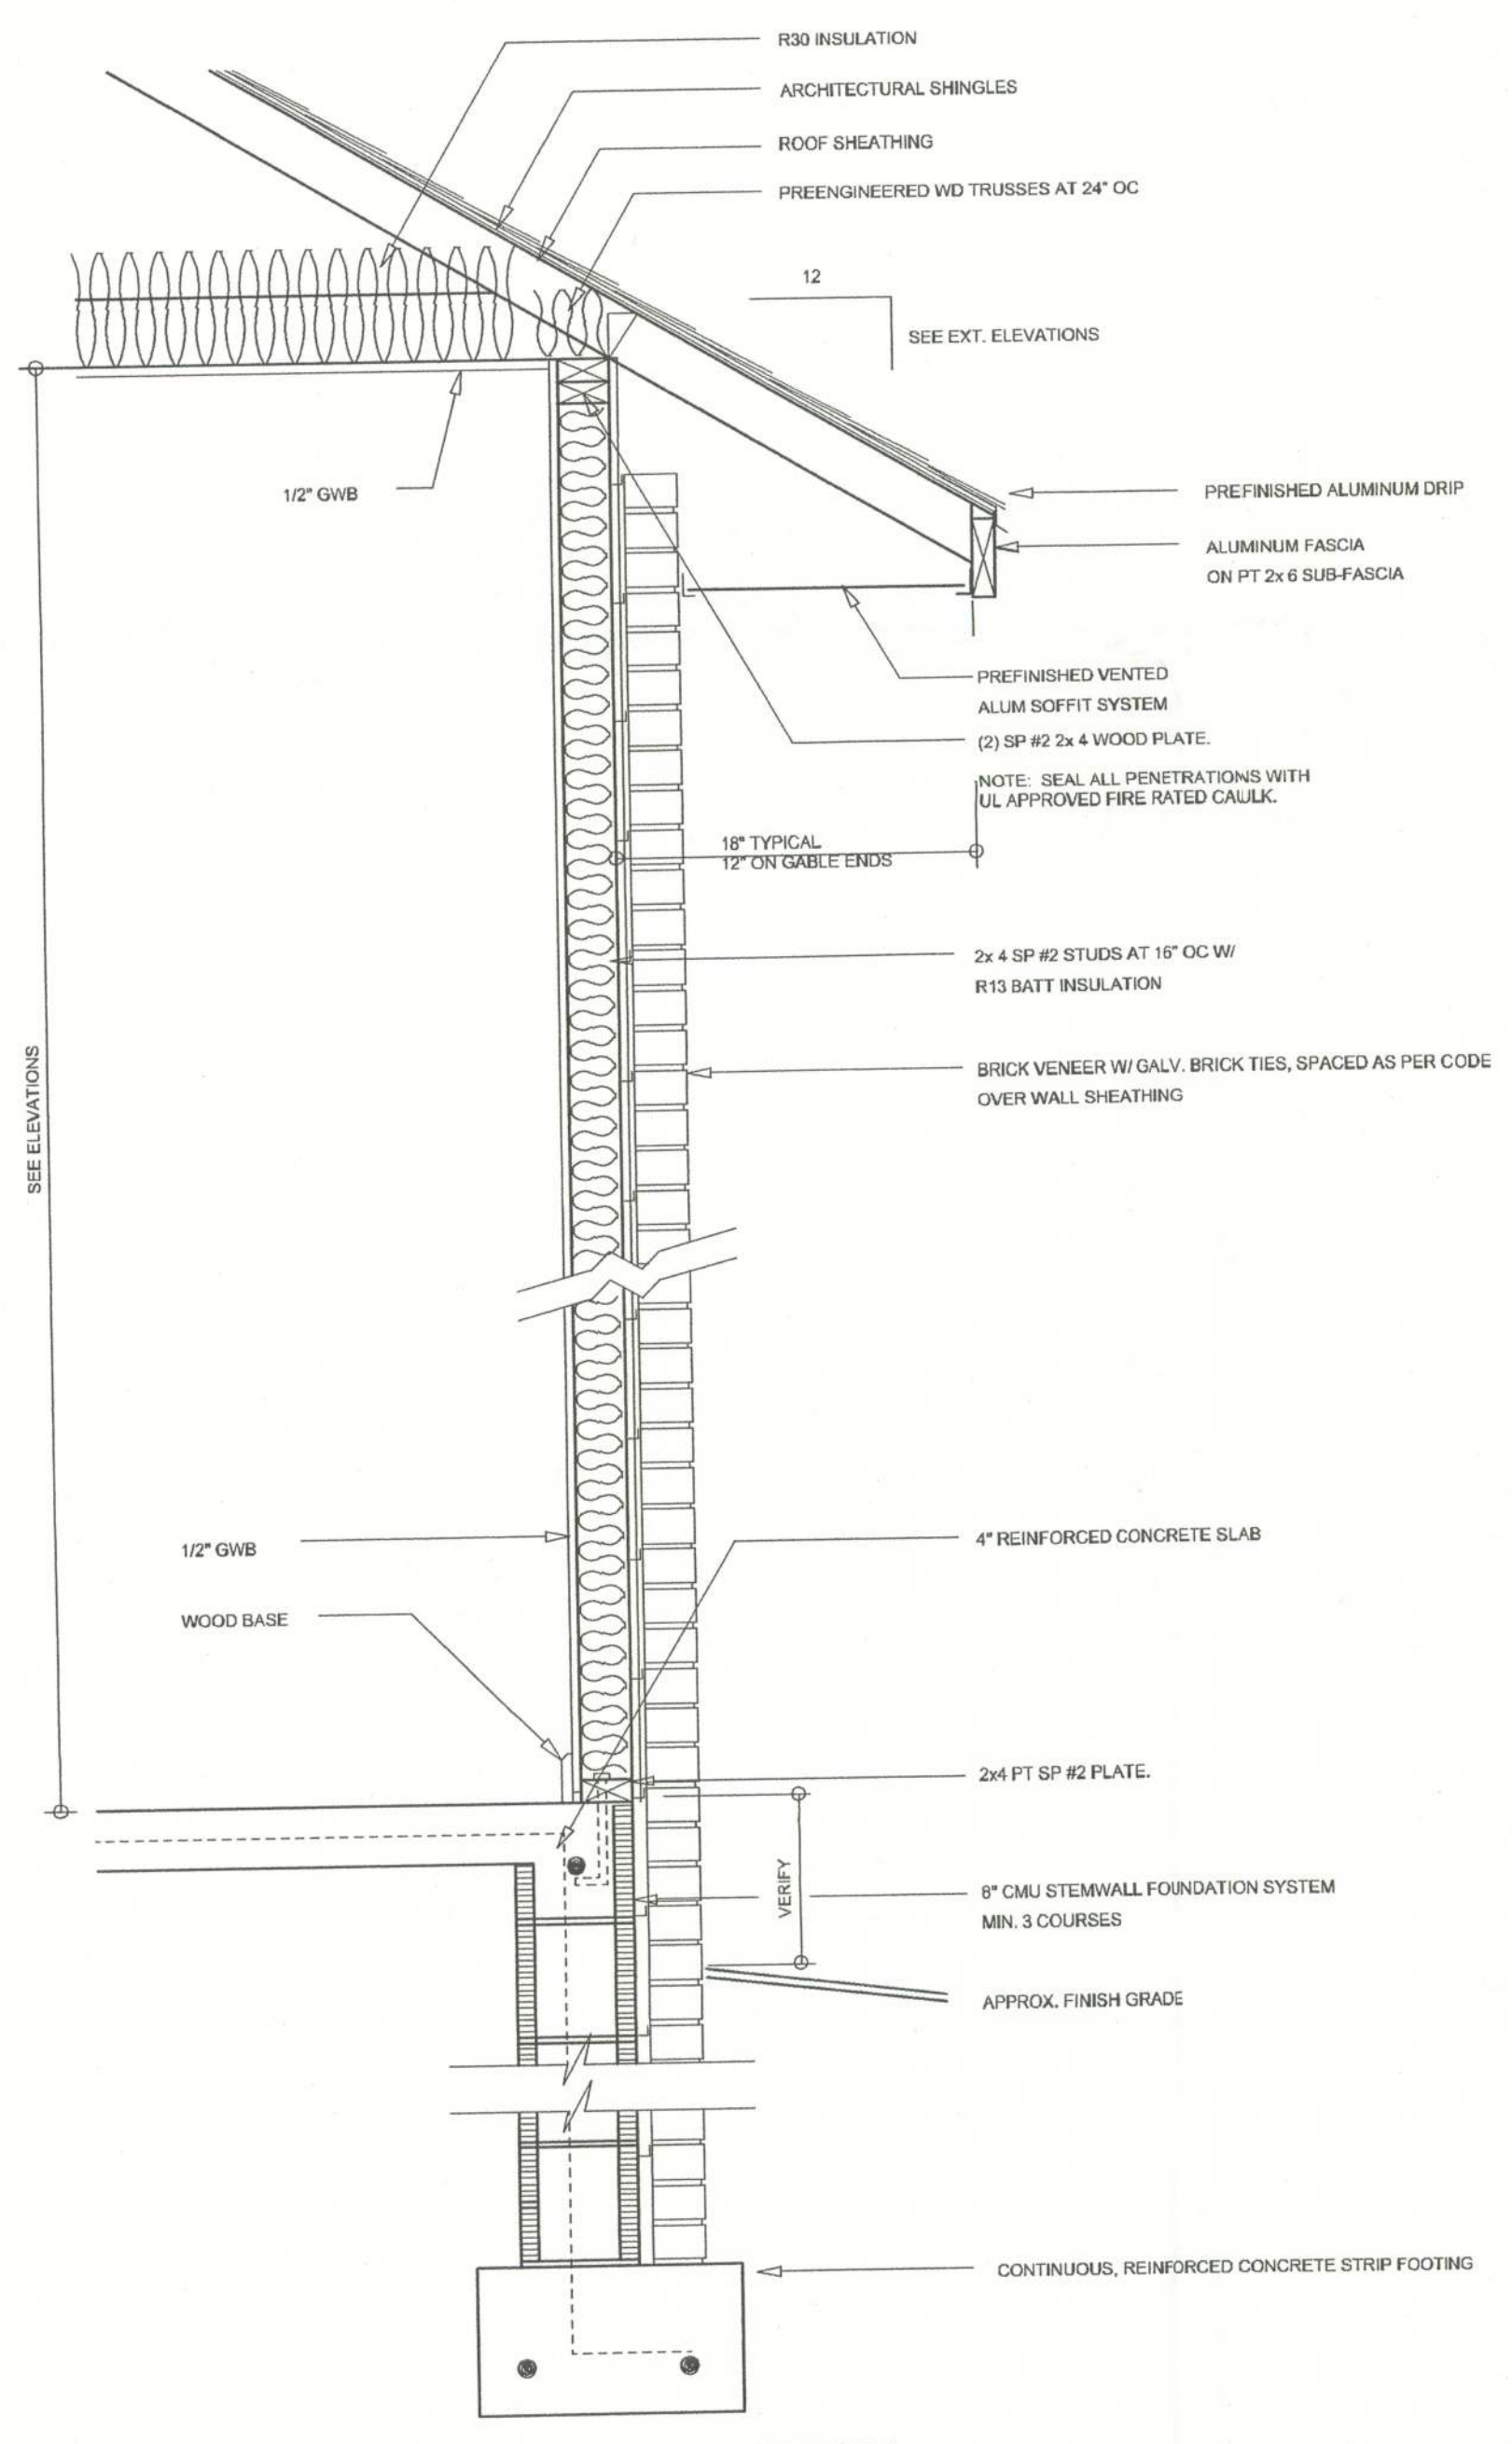

TYPICAL WALL SECTION
SCALE: 1" = 1'-0"

Aaron Cady
Callaway, Lot 79
23760
10/2005

Will Cady

OFFICE COPY 10-21-05 JTH