

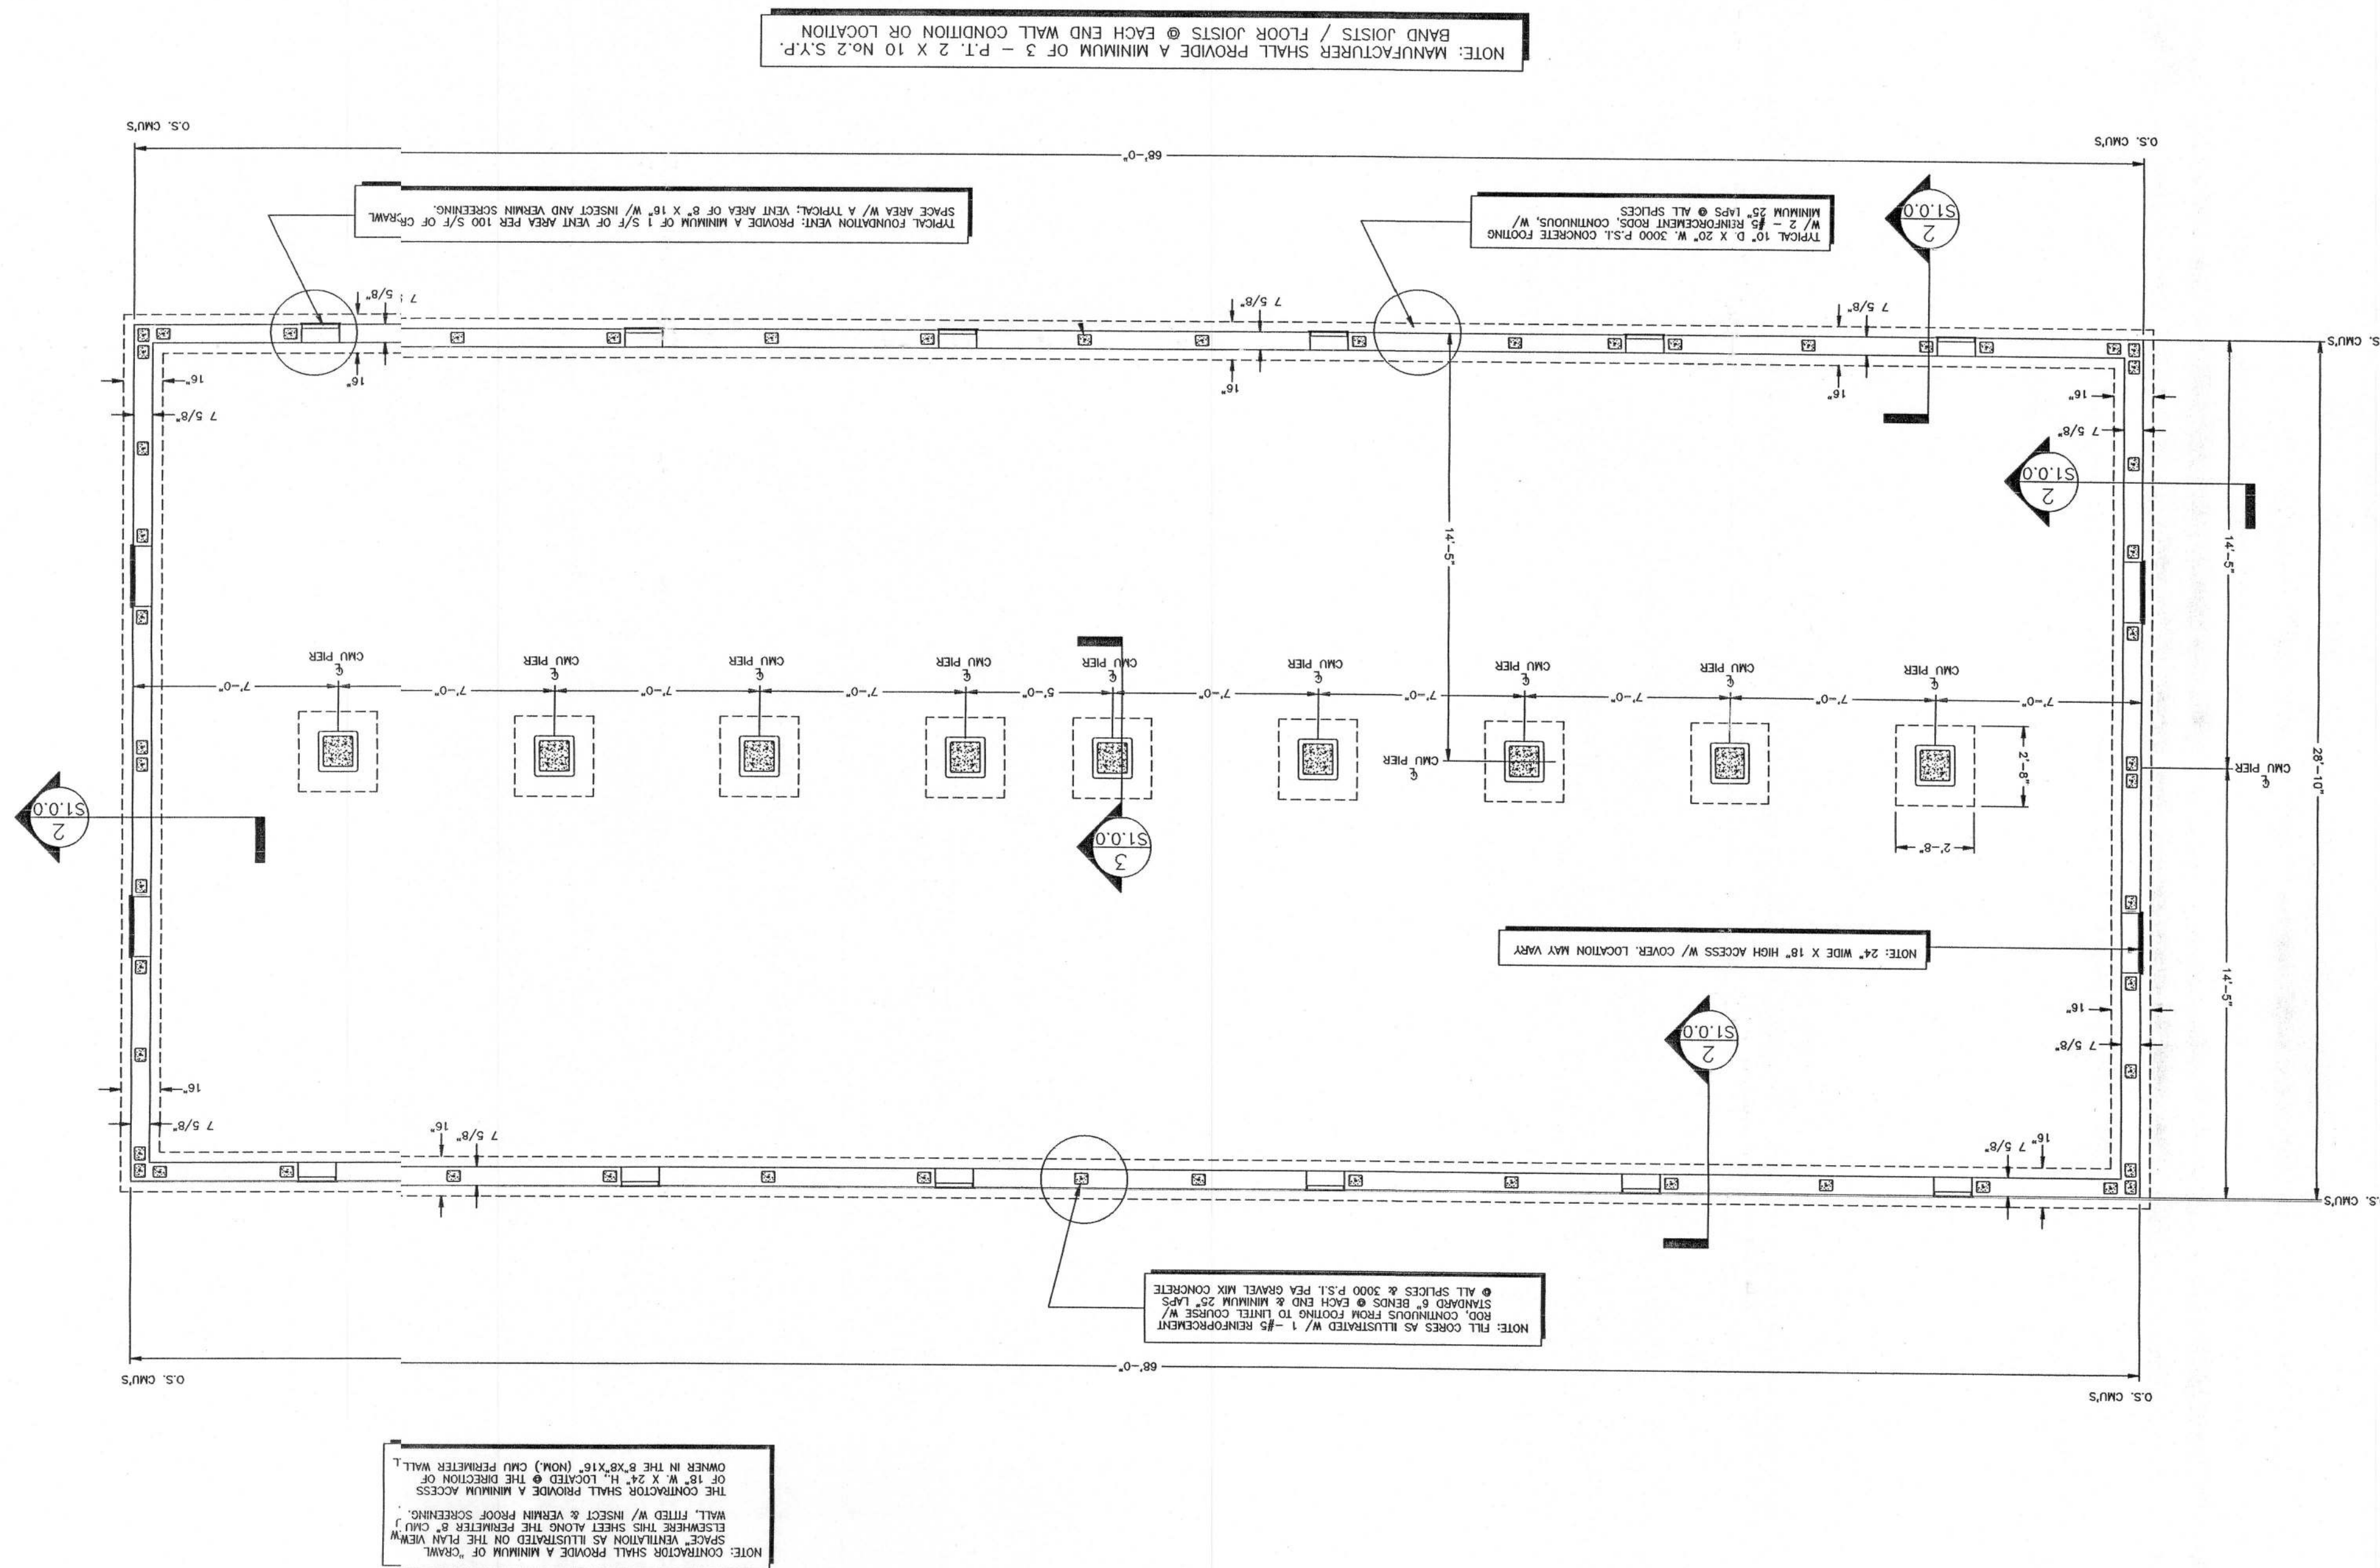


GENERAL	FOOTINGS SHALL BE LINED OR STEPPED AS INDICATED ON THE PLAN VIEWS & DETAIL ELEVATIONS THIS SHEET. SOILS SHALL BE EXPOSED TO A MINIMUM OF 12" BELOW THE FINISH GRADE. ALL EXPOSED SOILS SHALL BE PROTECTED WITH A MINIMUM OF 12" OF SOIL COVER. 
COMPACTION	NOT TO APPLY UNLESS SPECIFIED. ALL SOILS SHALL BE COMPACTED TO A MINIMUM OF 95% RELATIVE COMPACTION. 
FILL	PRIOR TO GRADING OPERATIONS ALL SOILS, INCLUDING LITTER AND ALL OTHERS, SHALL BE REMOVED FROM THE SITE. ALL SOILS SHALL BE REMOVED FROM THE SITE. ALL SOILS SHALL BE REMOVED FROM THE SITE.
ACCESSORIES	ALL ACCESSORIES SHALL BE INSTALLED IN ACCORDANCE WITH THE MANUFACTURER'S INSTRUCTIONS. 
STEEL	ALL JOINT REINFORCEMENT & ANCHORS SHALL BE INSTALLED IN ACCORDANCE WITH THE MANUFACTURER'S INSTRUCTIONS. 
REINFORCING	ALL REINFORCING SHALL BE INSTALLED IN ACCORDANCE WITH THE MANUFACTURER'S INSTRUCTIONS. 
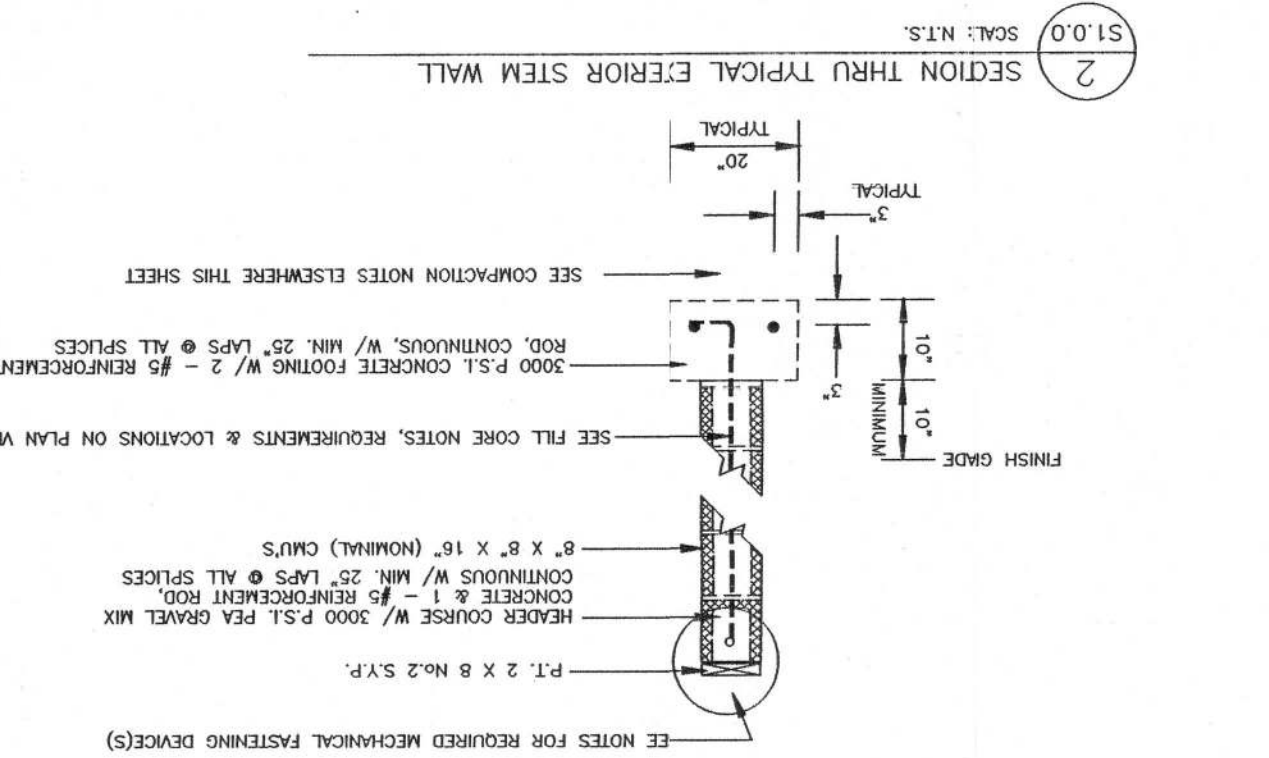

NOTE: SEE PLANS BY JACOBSEN HOMES OF SAFETY HARBOR, FLORIDA 600 ACKARD COURT, 34695
727-726-1138, MODEL NO. MCL-46810-258* (28'-10" X 68')
THIS SITE AND DWELLING, USE OF STRUCTURAL ELEMENTS, MECHANICAL FASTENING DEVICES OR
ADDITIONAL STRUCTURAL REQUIREMENTS AND OTHER REGULATORY CODE & STATUTE COMPLIANCE IS NOT
ADDRESS BY THE ENGINEER AND IS THE RESPONSIBILITY OF OTHERS.
DEER CREEK SUBDIVISION LOCATION ONLY

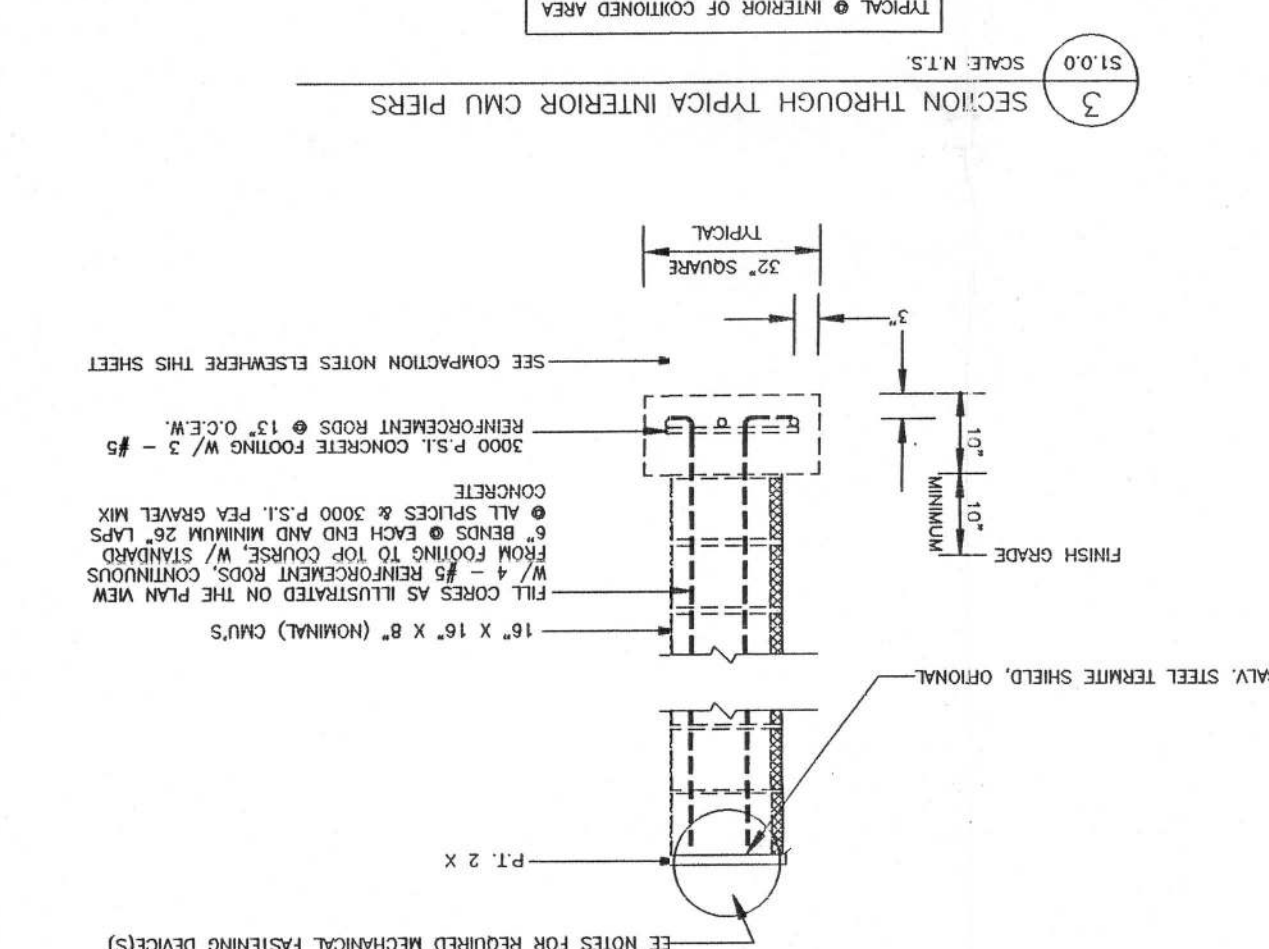

SCALE NOTE:
SECTIONS & DETAILS: 1/4" = 1'-0"