



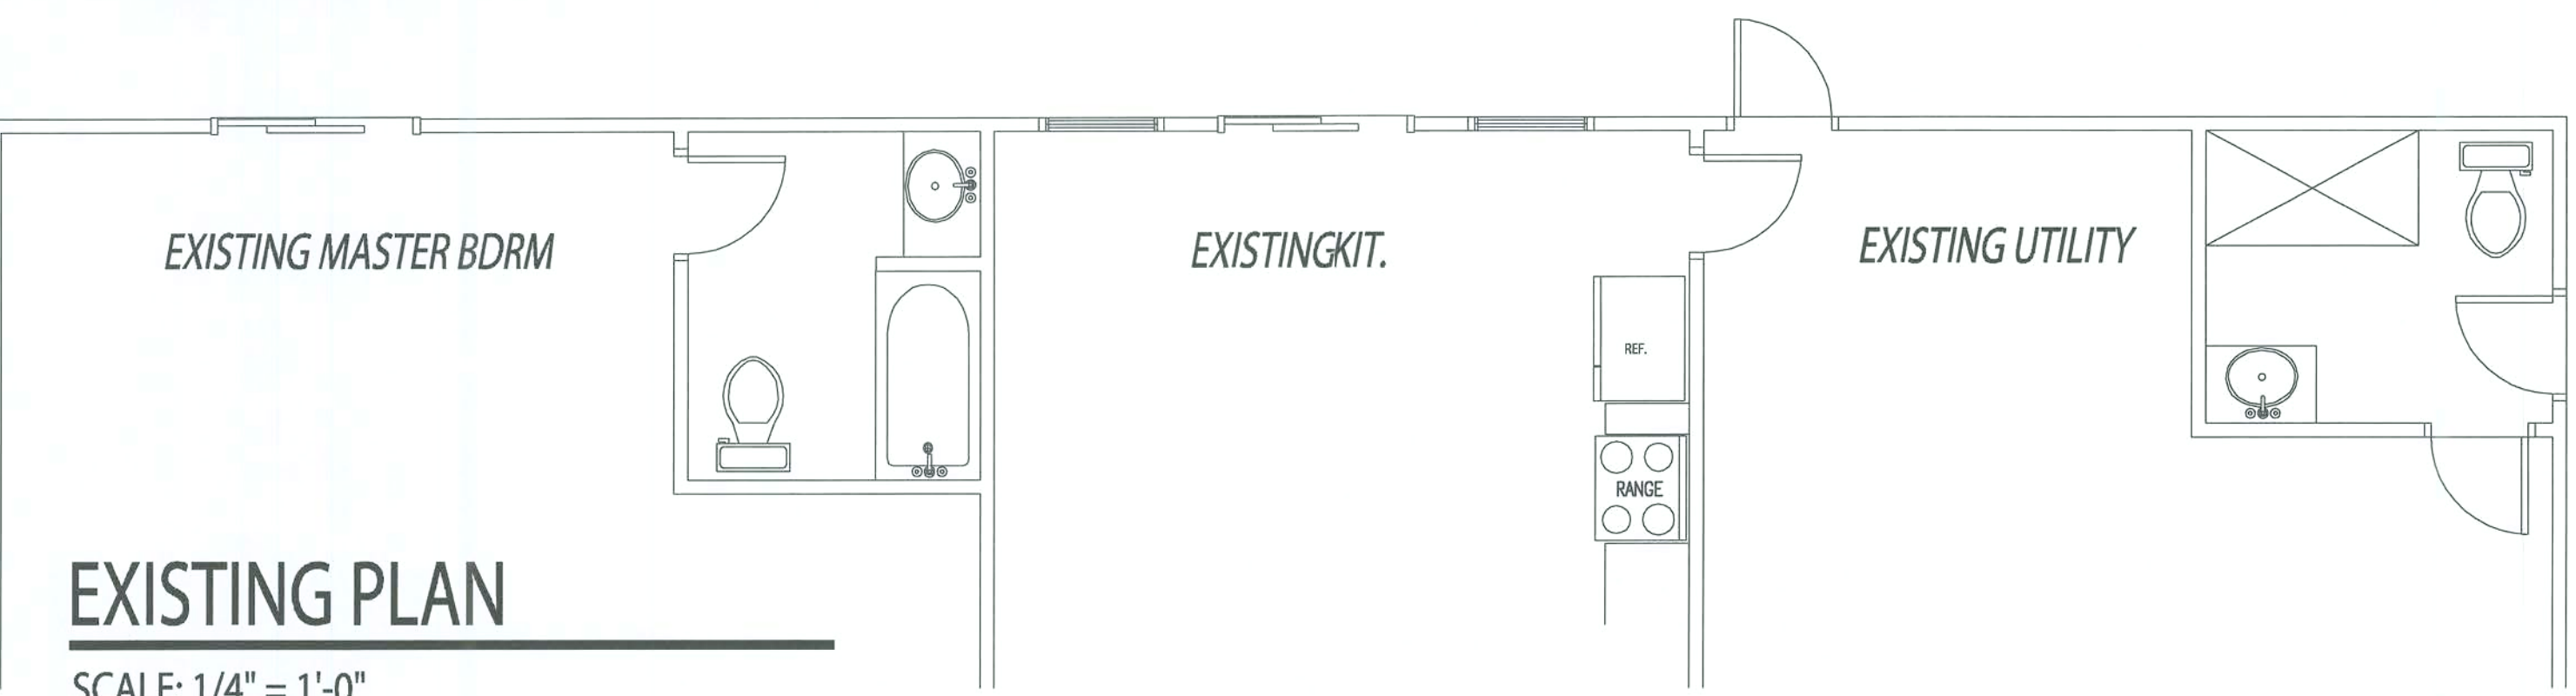


EXISTING PLAN

SCALE: 1/4" = 1'-0"

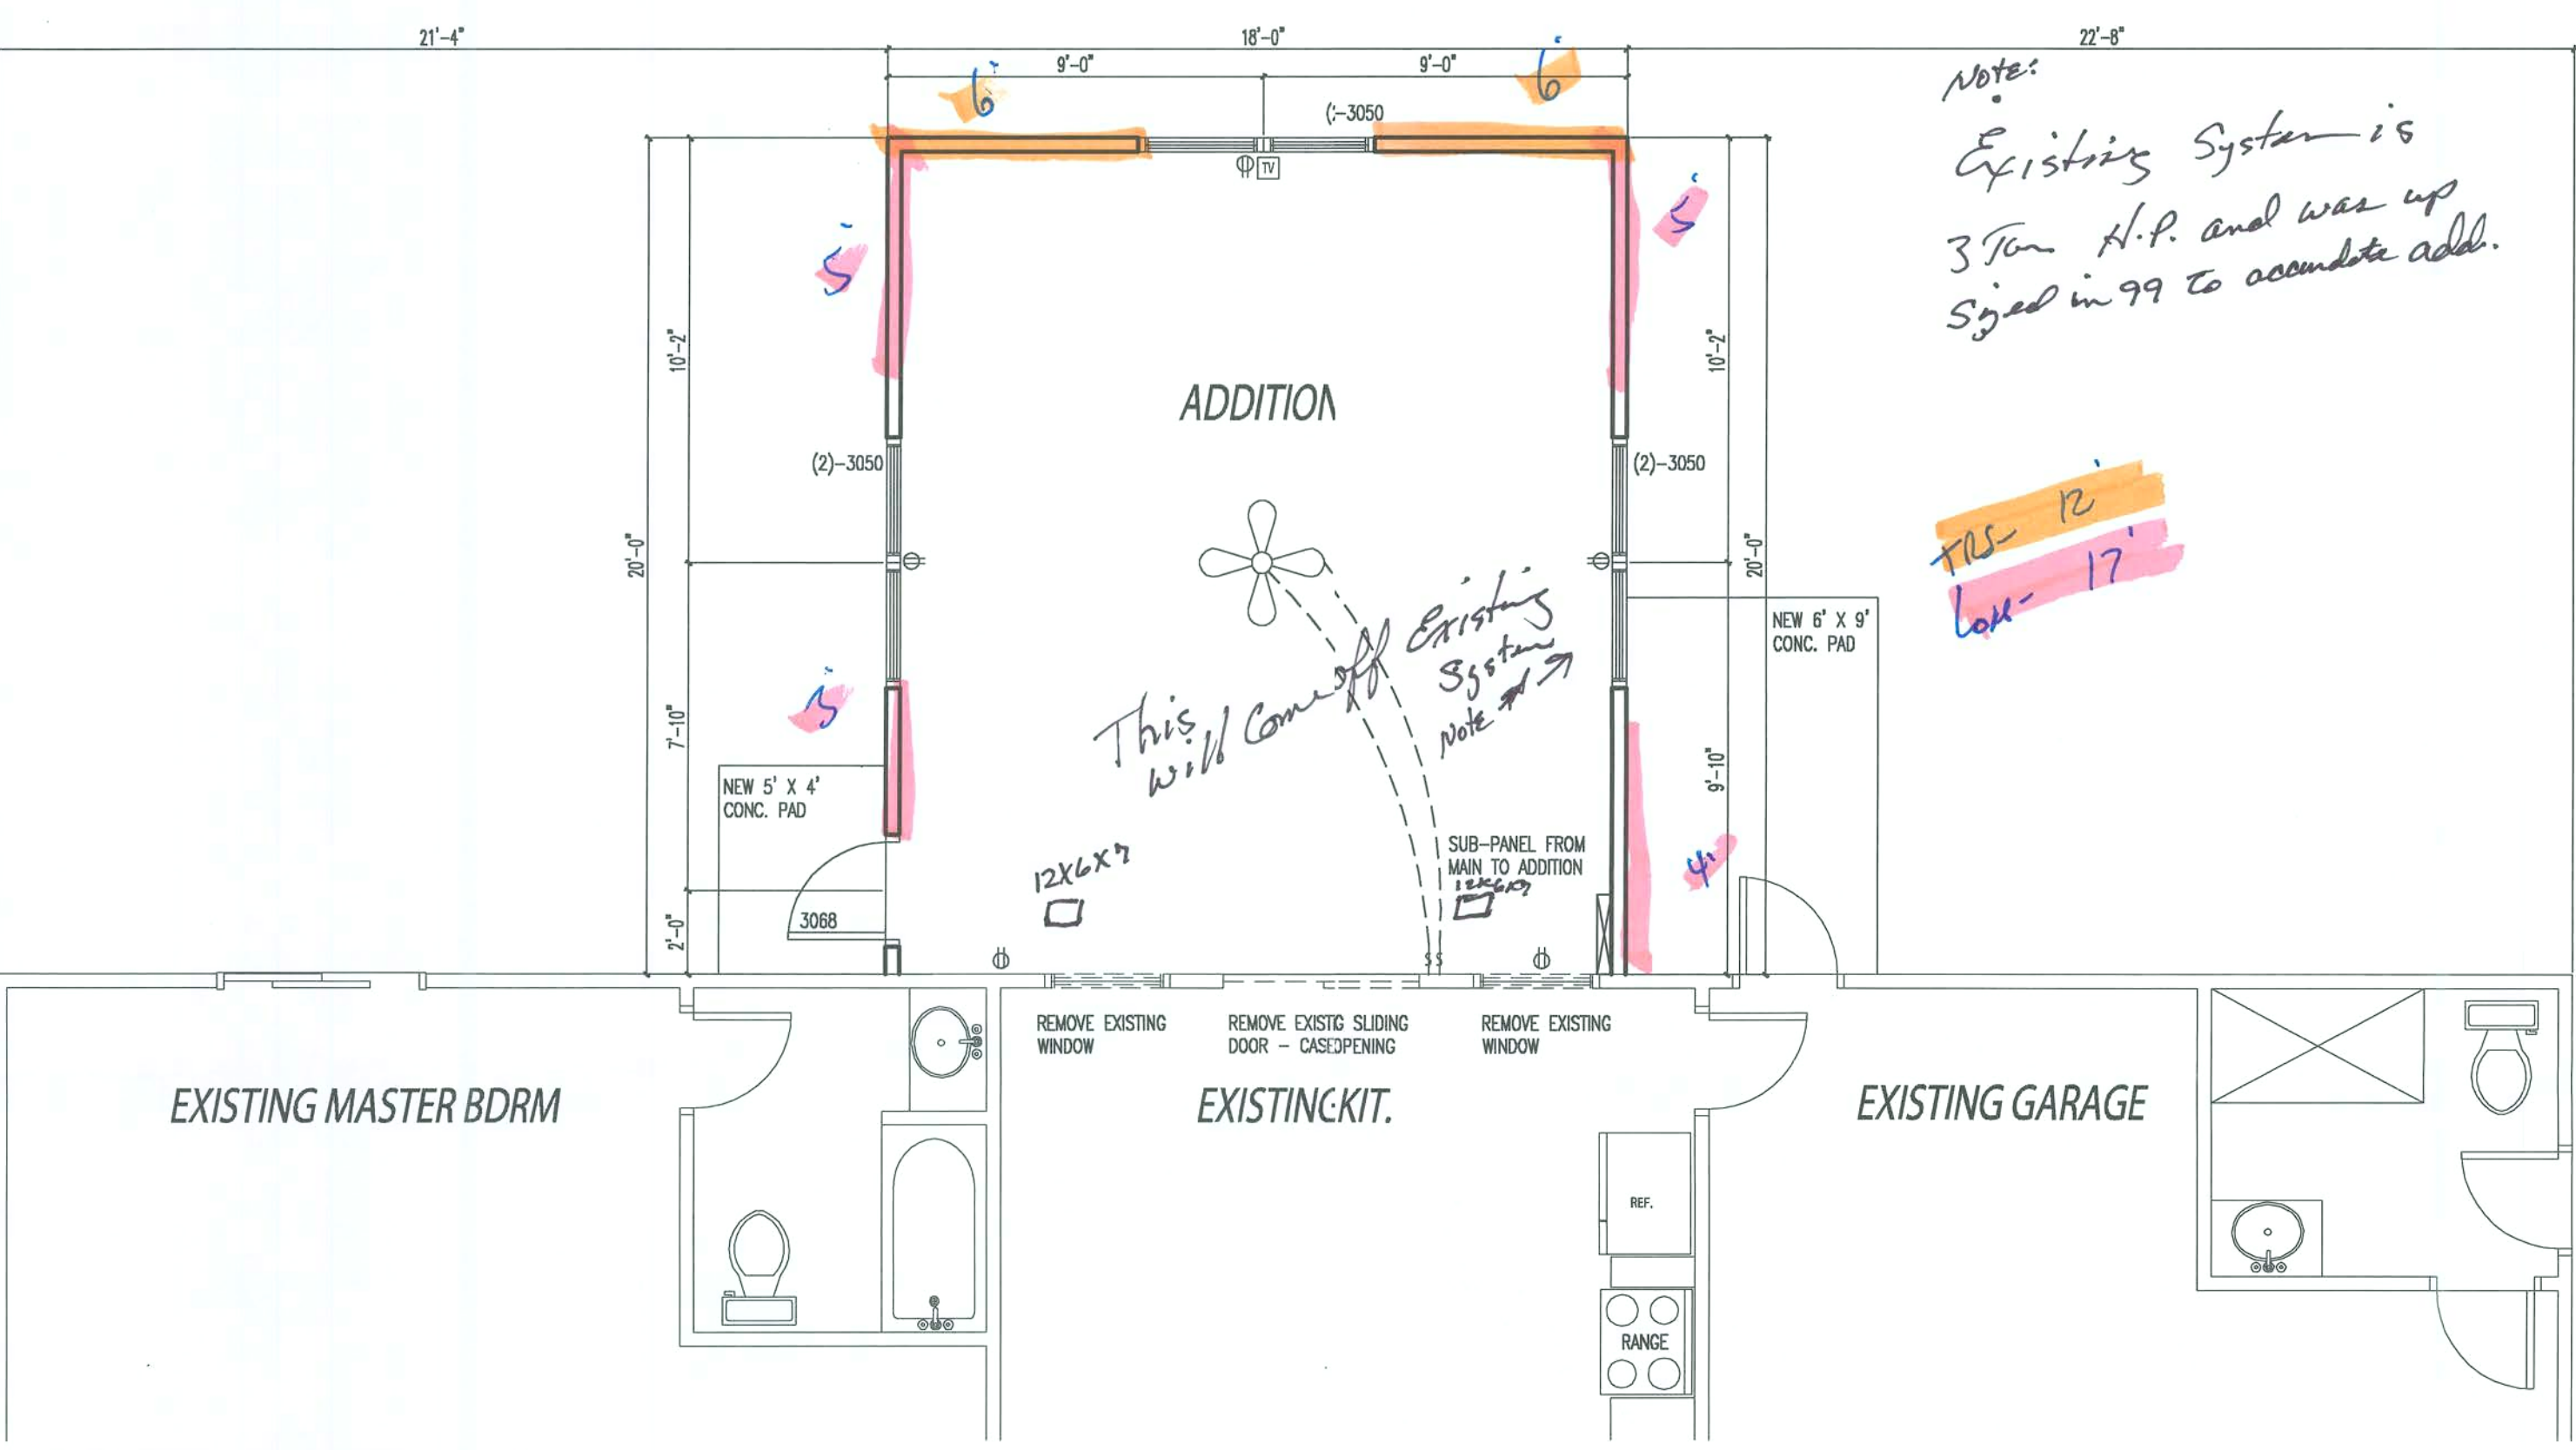


ADDITION PLAN

SCALE: 1/4" = 1'-0"

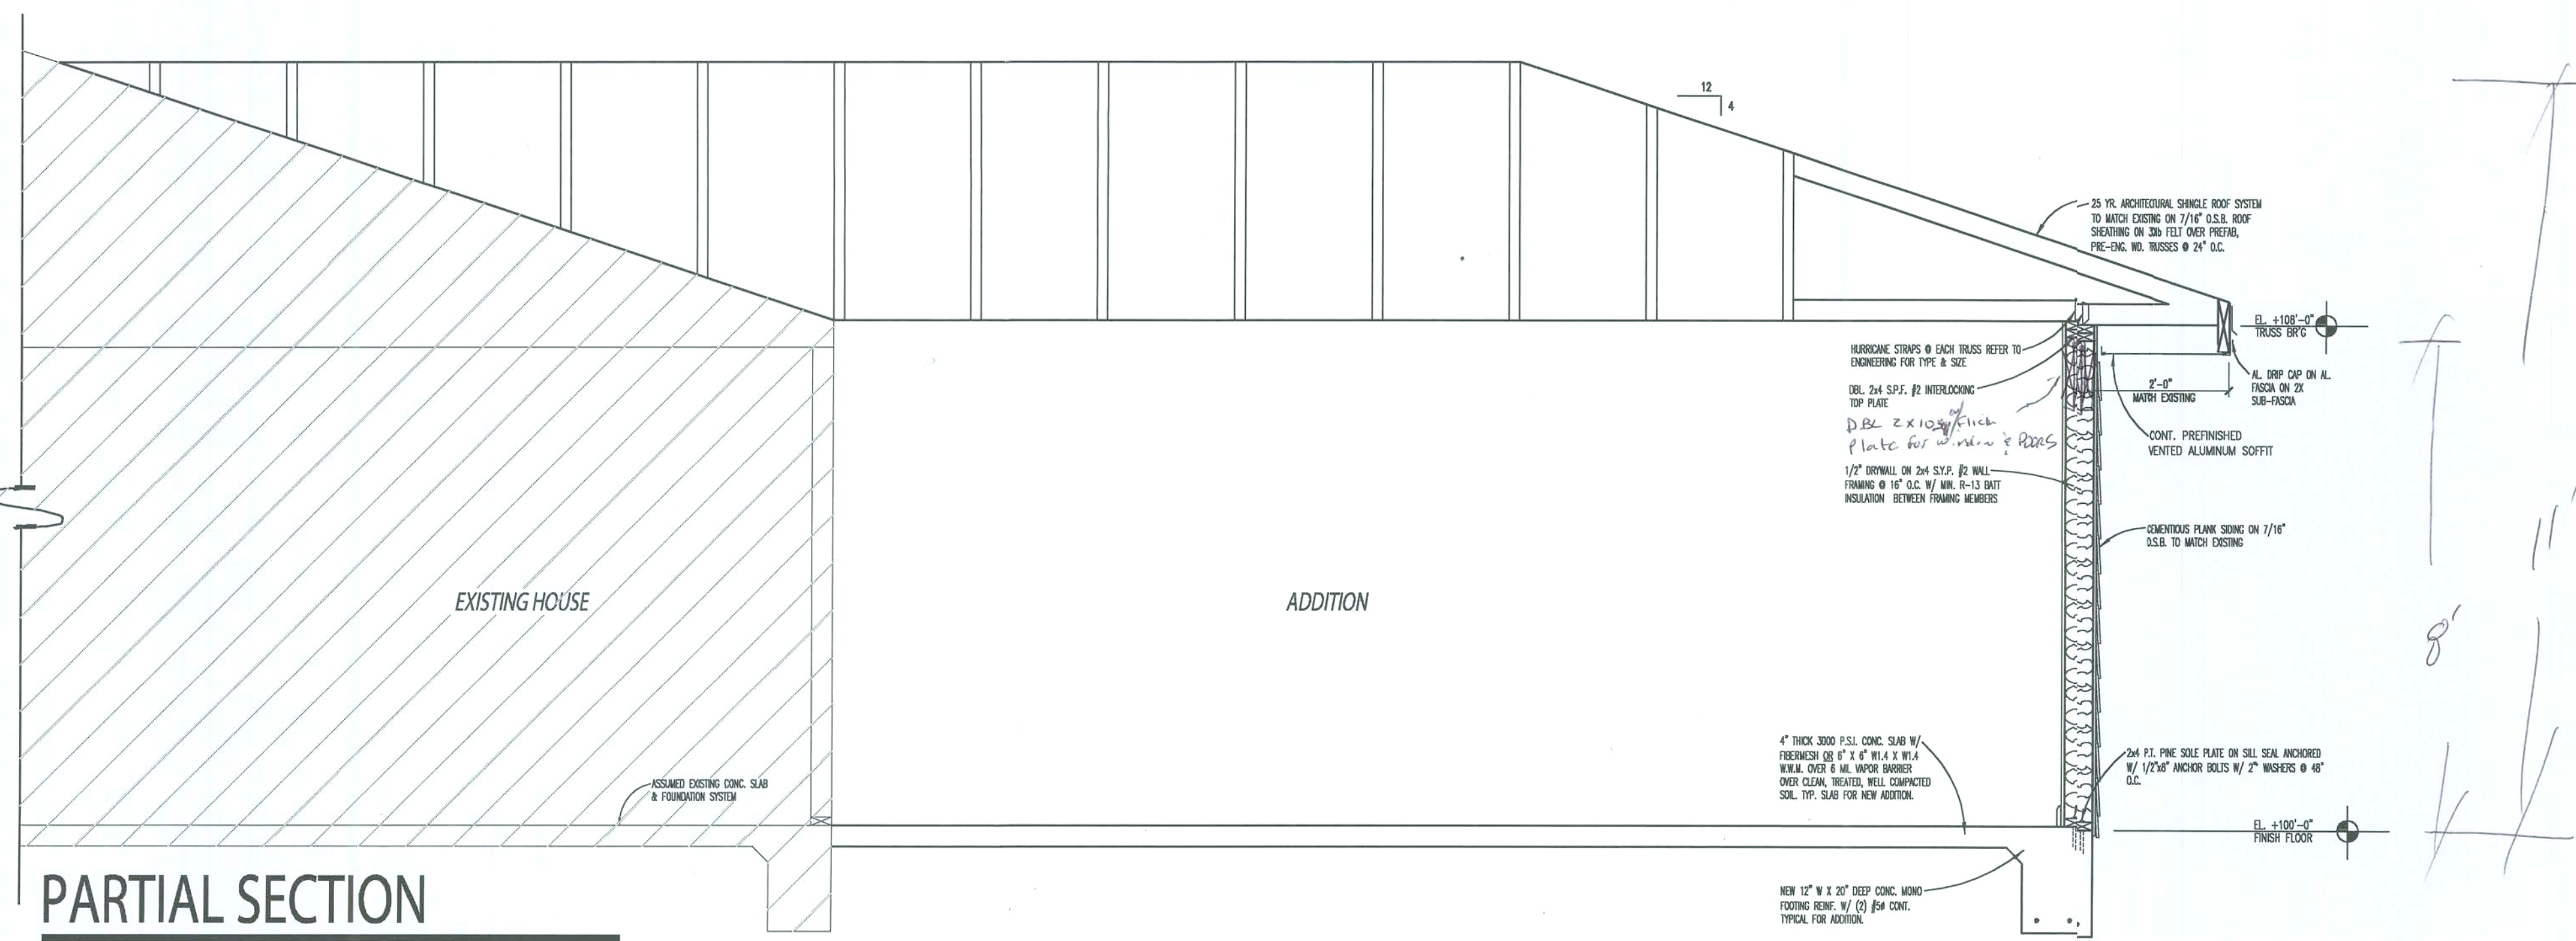

PARTIAL SECTION

SCALE: 1/2" = 1'-0"

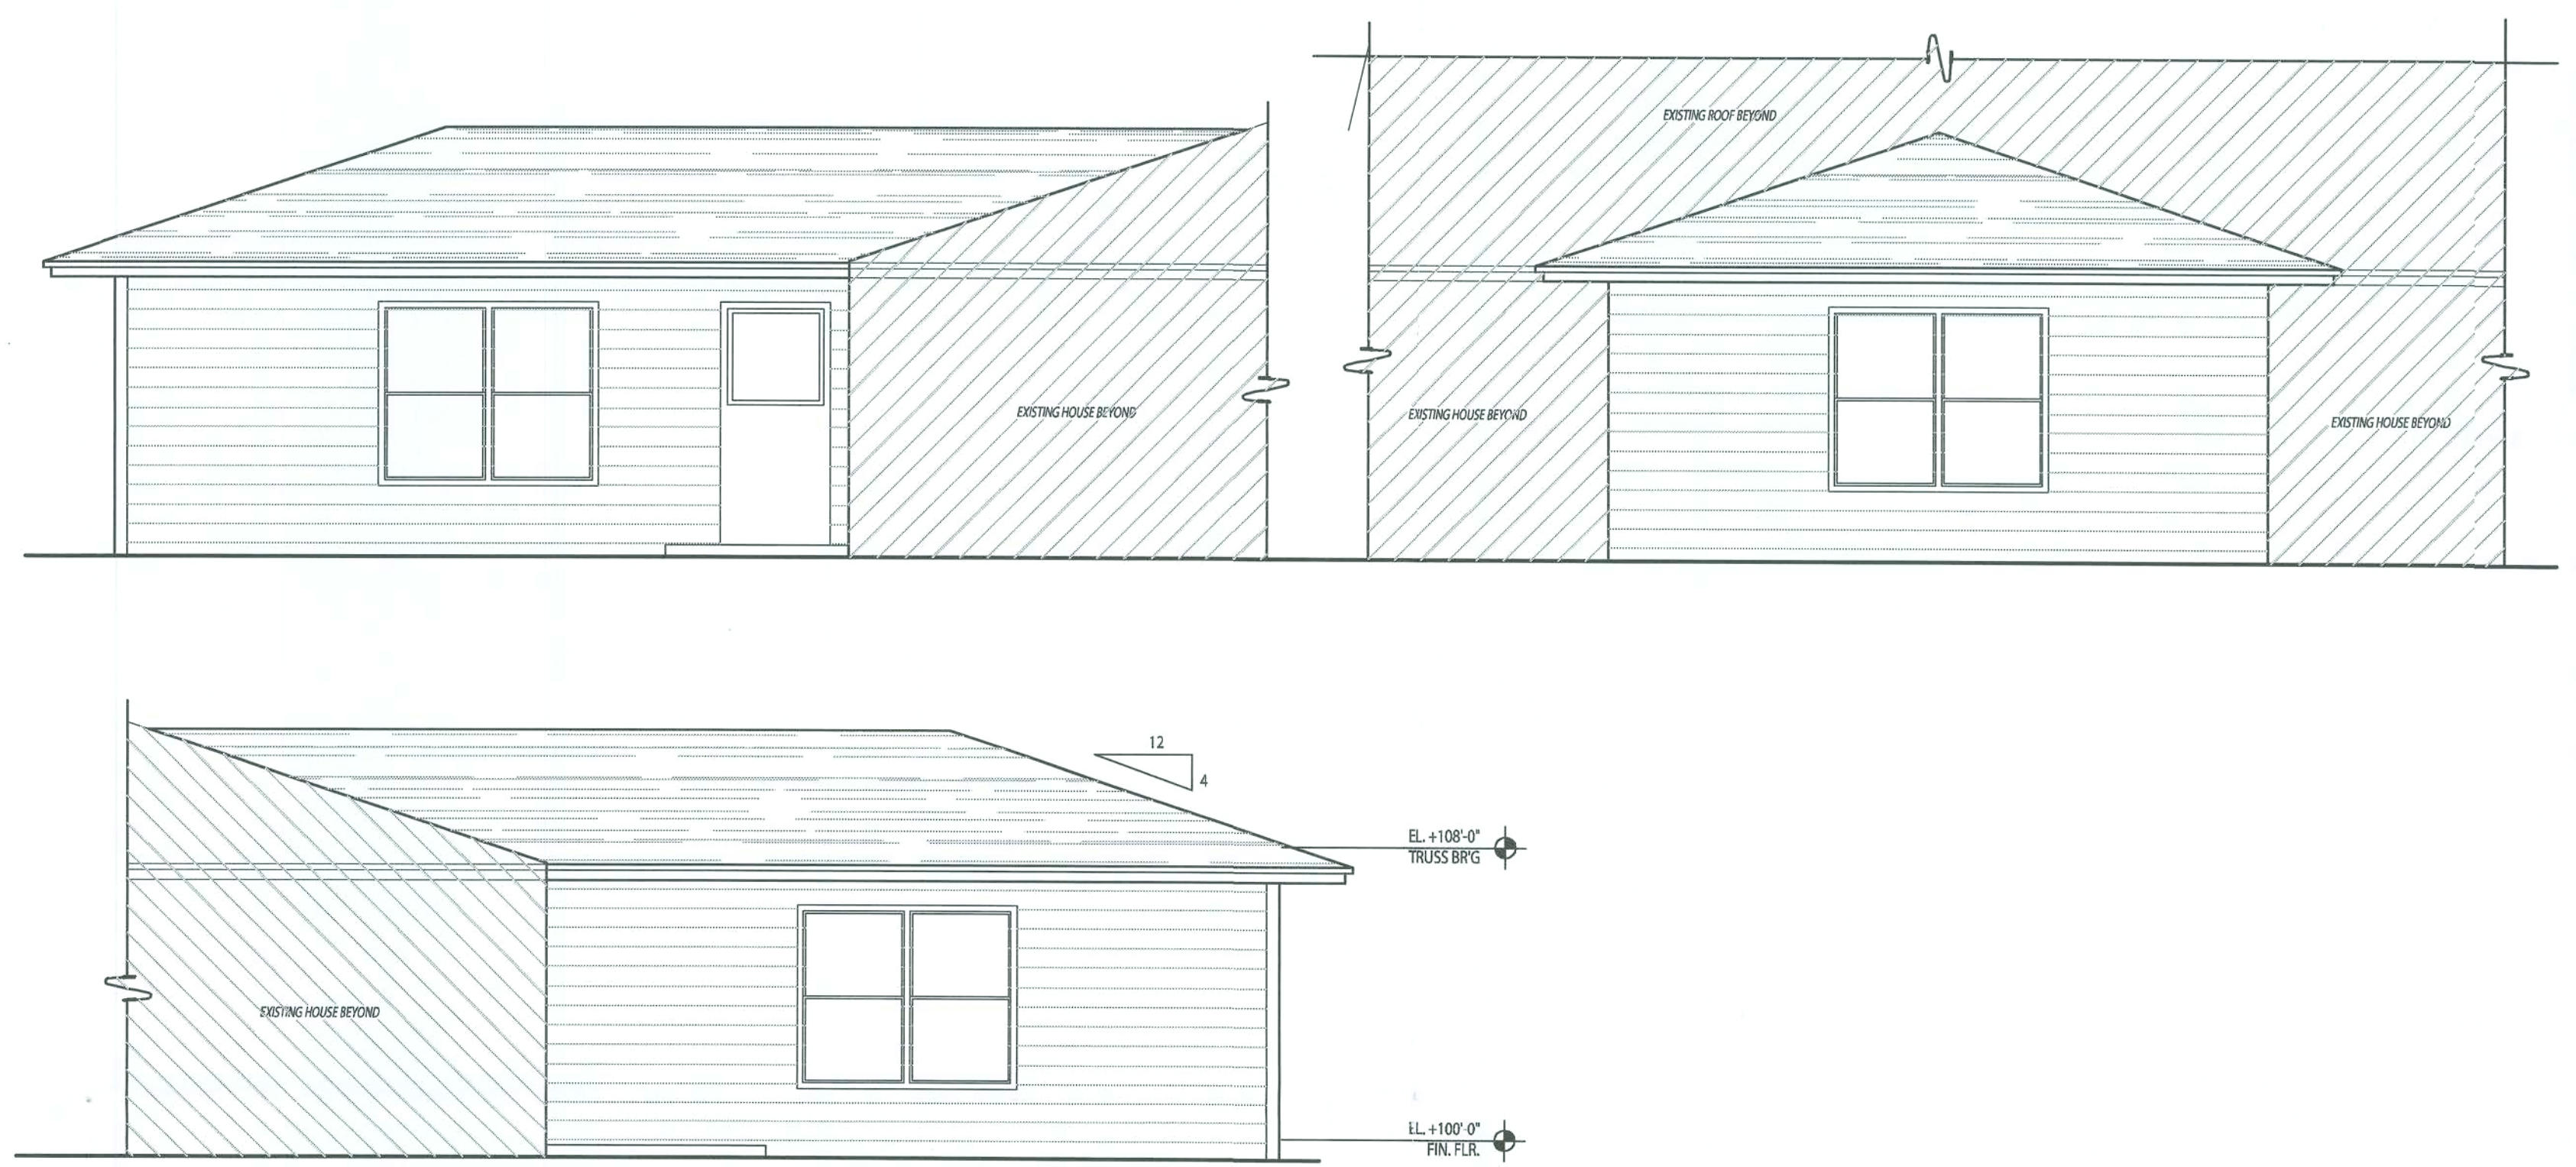


ELEVATIONS

SCALE: 1/4" = 1'-0"

H.A.S. BUILDERS INC.			
SCALE: SHOWN	APPROVED BY:	DRAWN BY: PJB	
DATE: DEC. 26, '05		REVISED:	
A NEW ADDITION FOR: MR. & MRS. MATHIS FORT WHITE, FLORIDA			


1/1

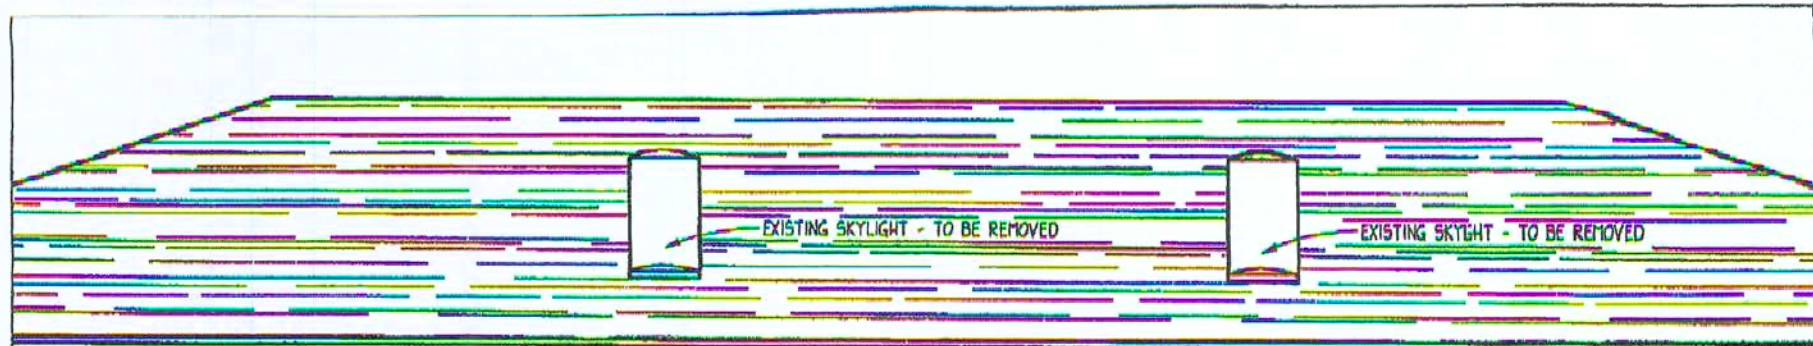

EXISTING HOUSE

EXISTING FRONT ELEVATION

1/4" = 1'-0"

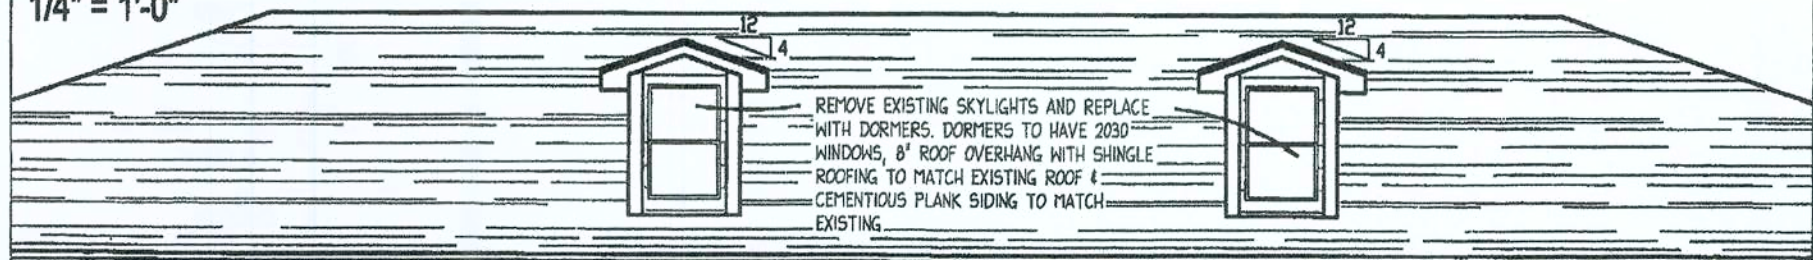

EXISTING HOUSE

RENOVATED FRONT ELEVATION

1/4" = 1'-0"

Mr & Mrs. Moath's Add.