


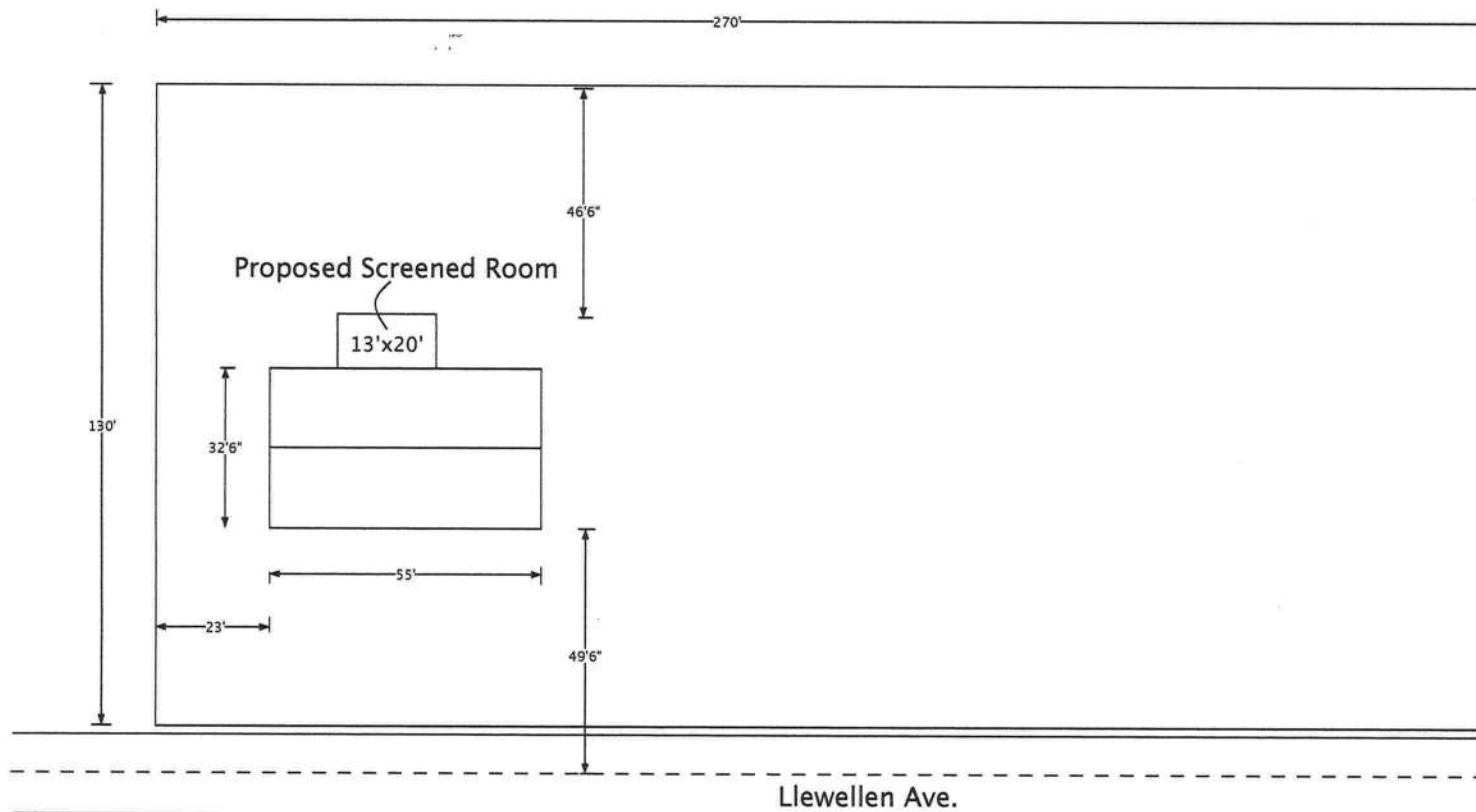

Site Plan

PROJECT TEAM



DESIGNER
Eric Hunley

CUSTOMER INFO:

Kim Perez
438 Llewellen Ave.
Lake City, FL 32025

REVISIONS	DATE

DRAWN BY	E.H.
DATE	5/9/2021
WOR. APPR.	
CUST. APPR.	

PROJECT NAME:

Sunroom Addition

PAPER SIZE	Arch C
DWG NO.	0003
DWG SCALE	NOT TO SCALE

SHEET NO:

1 of 1

Unless otherwise specified
all dimensions are in
inches and feet. Angles and
dimensions A.X.X unit
standards.