

\* PROPOSED FLOOR PLAN \*

SCALE: 3/16" = 1'- 0"

IMPORTANT NOTE:

Printed copies of this document are not considered signed and sealed and the signature must be verified on any electronic copies.

FORTY SEVEN PROPERTIES

LAKE CITY, FLORIDA

Carol Chadwick, P.E.  
1208 SW Fairfax Glen  
Lake City, Florida, 32025  
Cell: (307) 680 - 1772  
Email: ccpewyo@gmail.com

PRINTED DATE:  
Thursday, September 19, 2024

DRAWN BY: Teena M. Ruffo

CHECKED BY:

BUILDING CONTRACTOR:


FINALS DATE:

JOB NUMBER:

DRAWING NUMBER

A-1

OF 2 SHEETS

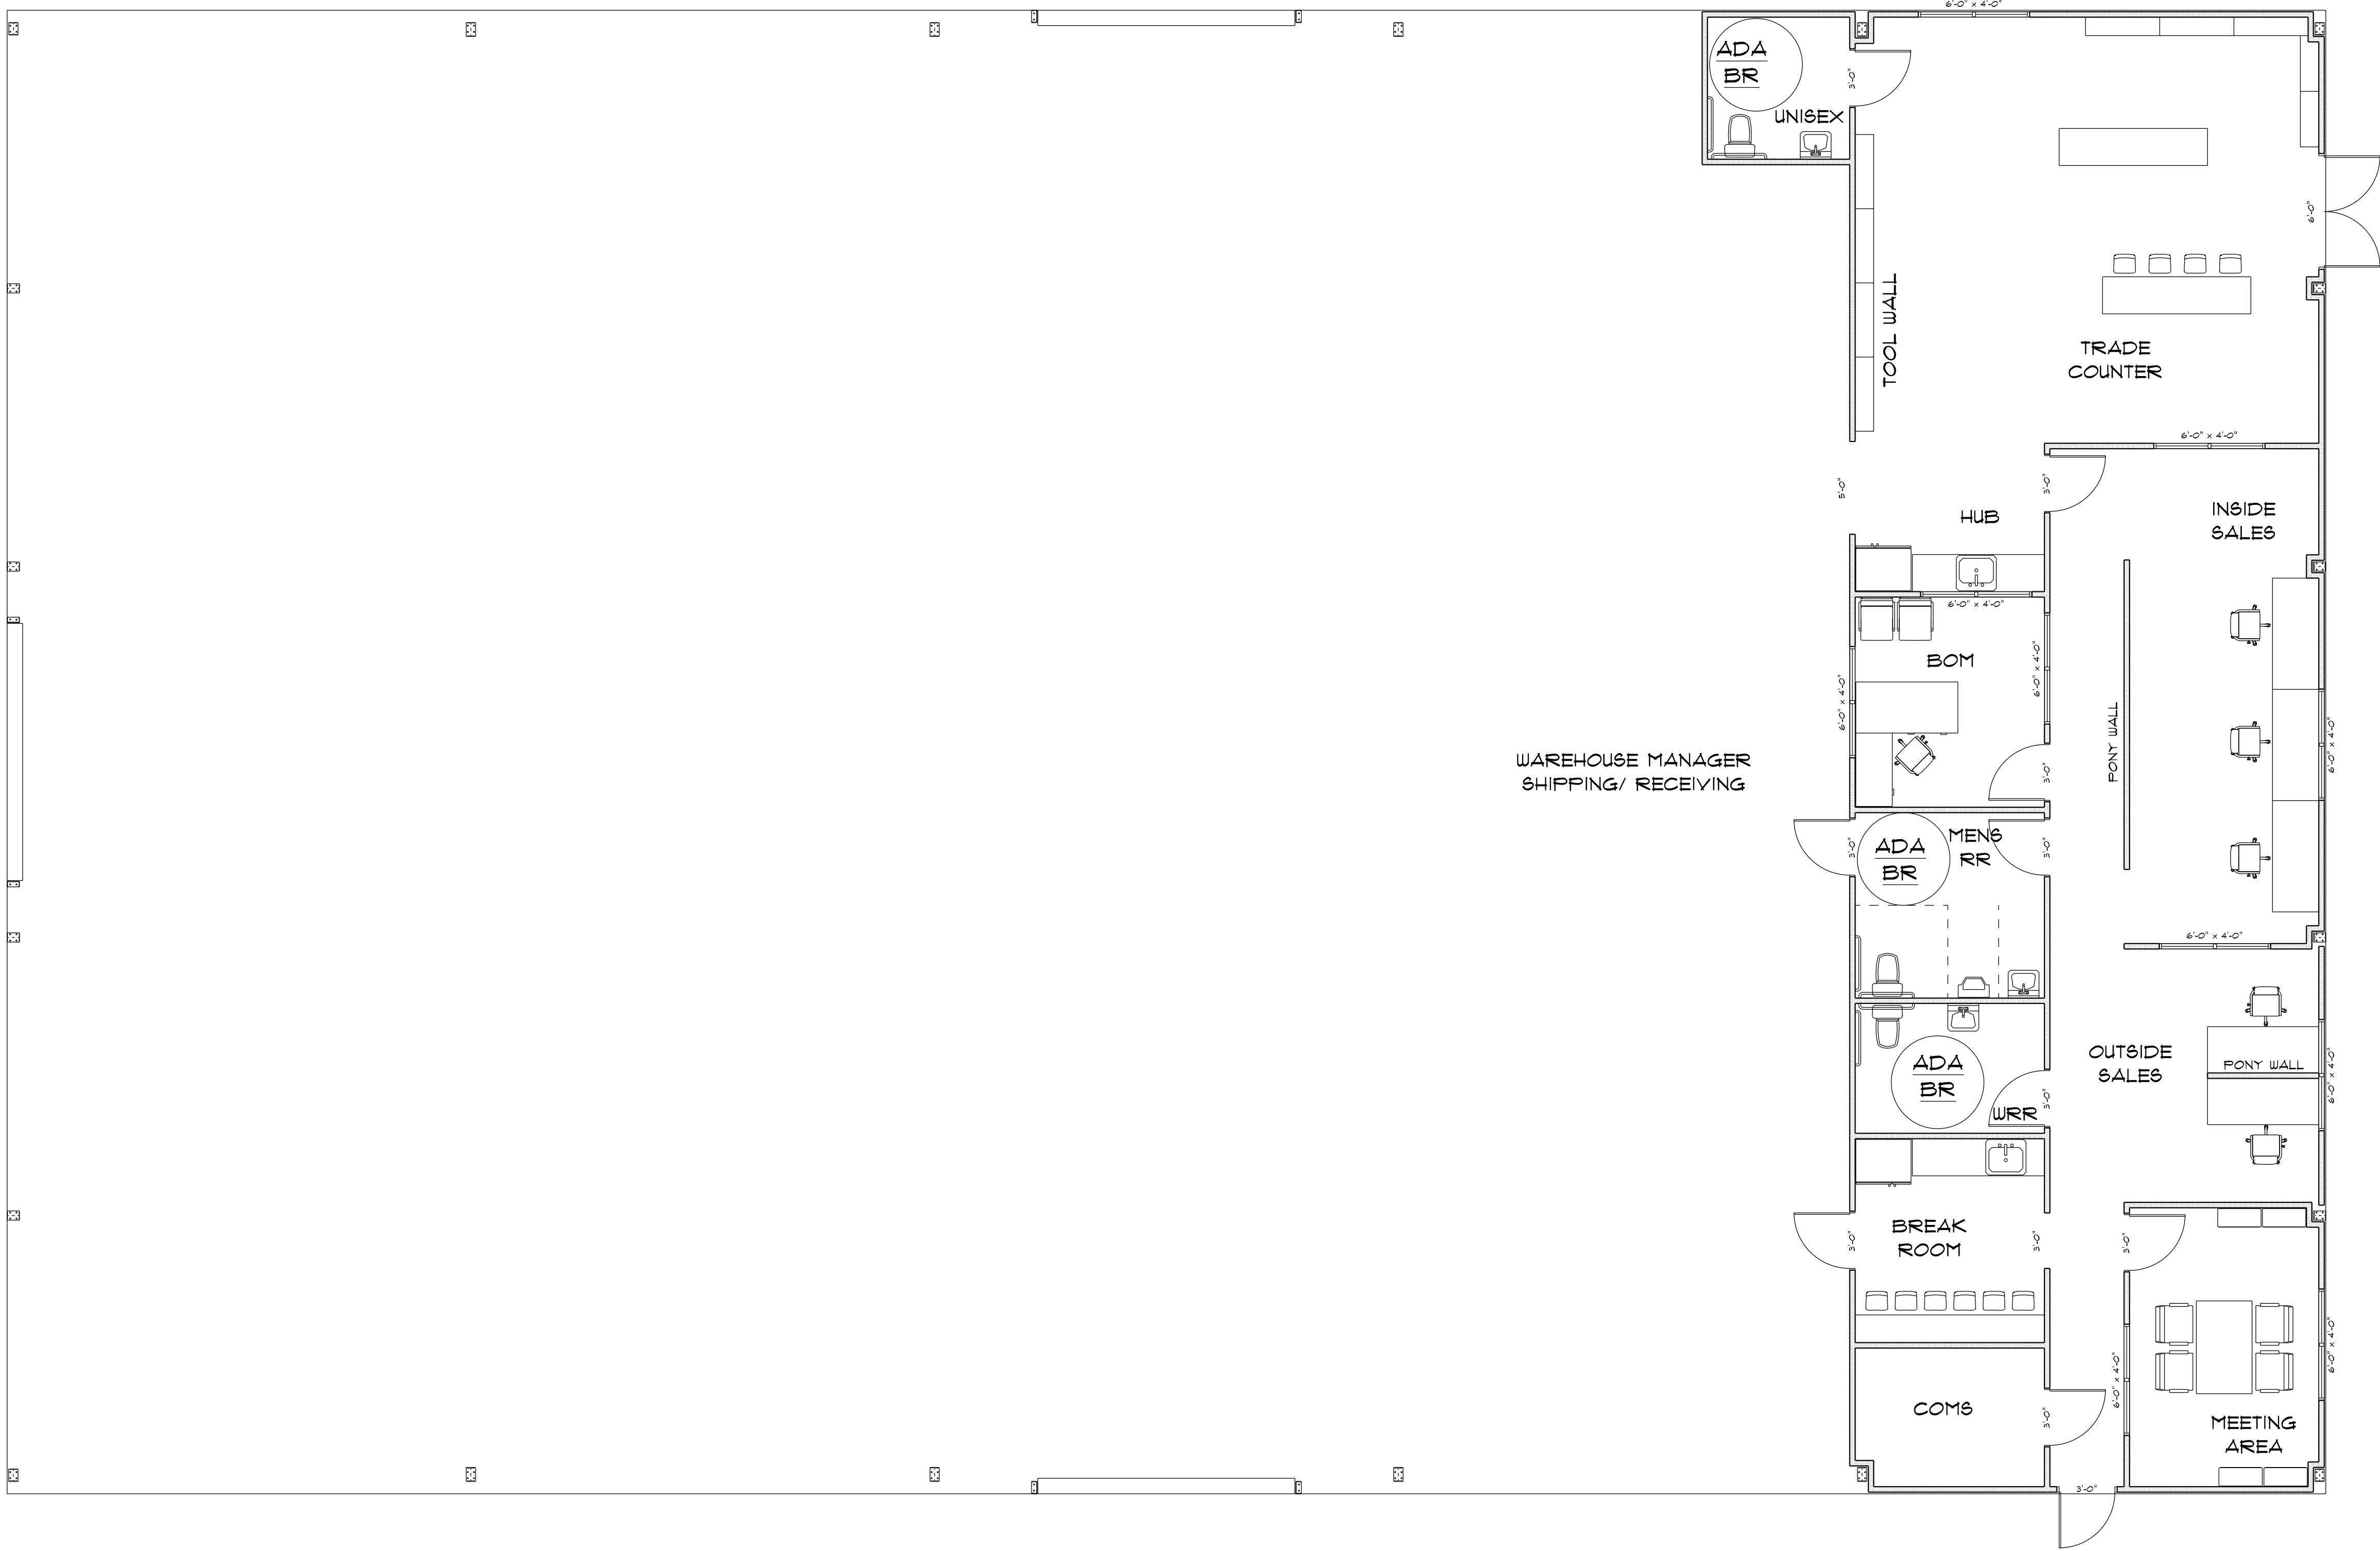

\* PROPOSED FLOOR PLAN \*

SCALE: 3/16" = 1'- 0"

IMPORTANT NOTE:  
Printed copies of this document are not considered signed and sealed and the signature must be verified on any electronic copies.

FORTY SEVEN  
PROPERTIES

LAKE CITY, FLORIDA

Carol Chadwick, P.E.  
1208 SW Fairfax Glen  
Lake City, Florida, 32025  
Cell: (307) 680 - 1112  
Email: cpcwyo@gmail.com

PRINTED DATE:  
Thursday, September 19, 2024

DRAWN BY: Teana M. Ruffo

CHECKED BY:

BUILDING CONTRACTOR:

FINALS DATE:

JOB NUMBER:

DRAWING NUMBER  
A-2  
OF 2 SHEETS