



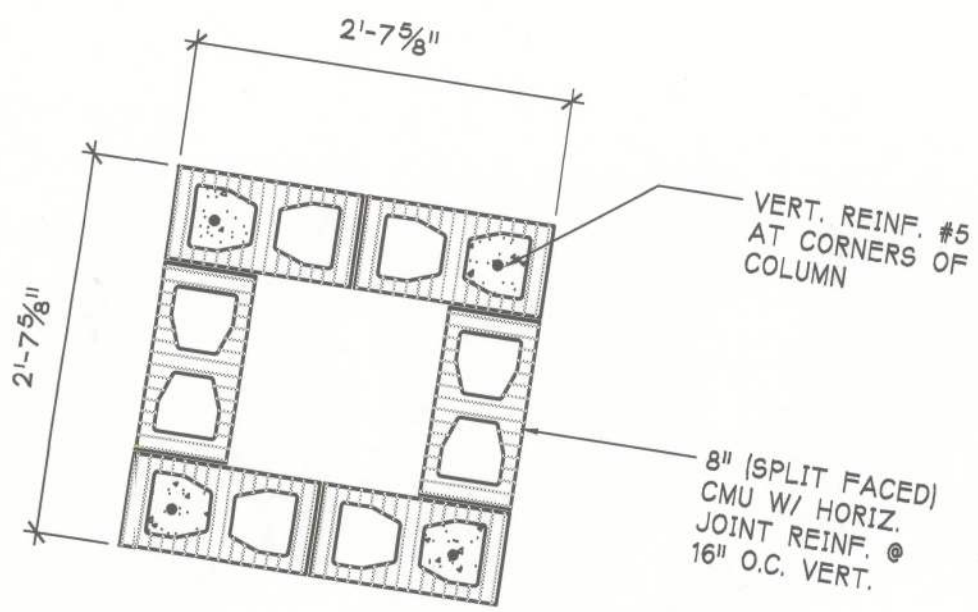

3B
A4.5
PLAN SECTION AT DRIVE THRU COL.
SCALE: 3/4"=1'-0"

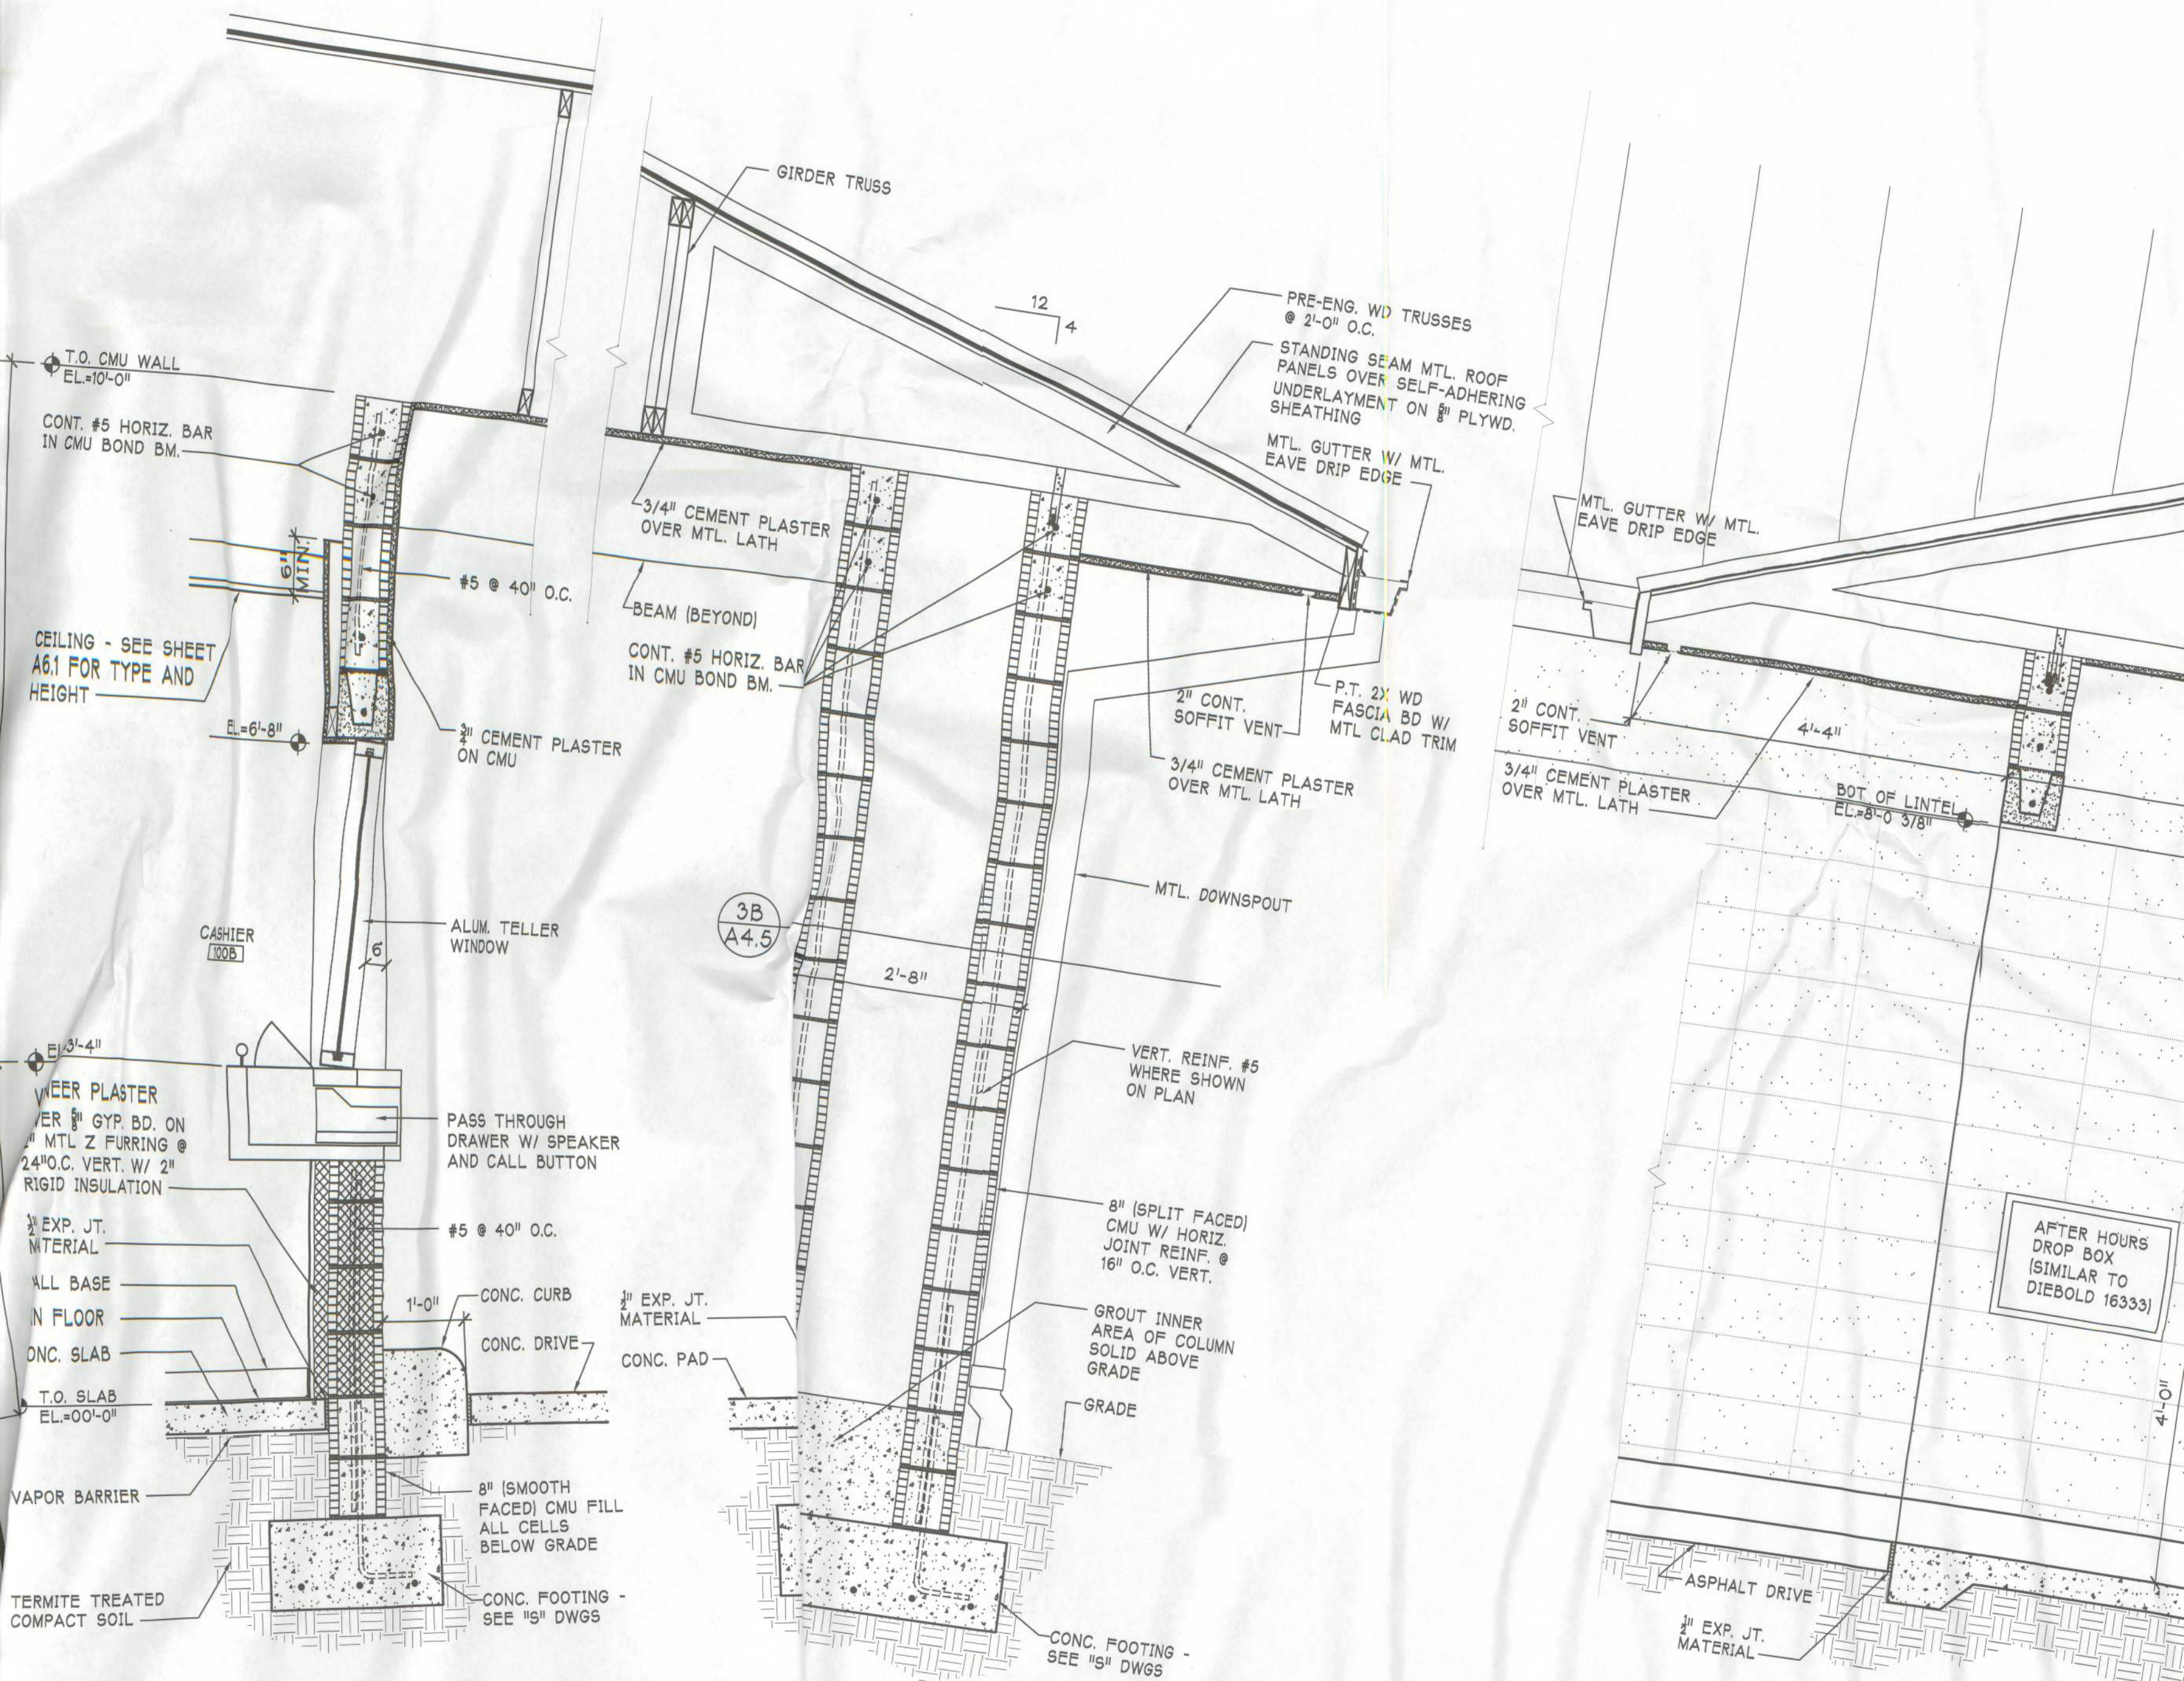

2G
A4.5
WALL SECTION A-A ER WINDOW
SCALE: 3/4"=1'-0"

6G
A4.5
WAL
SCALE: 3/4"