


SITE PLAN

SCALE: 1" = 100'-0"

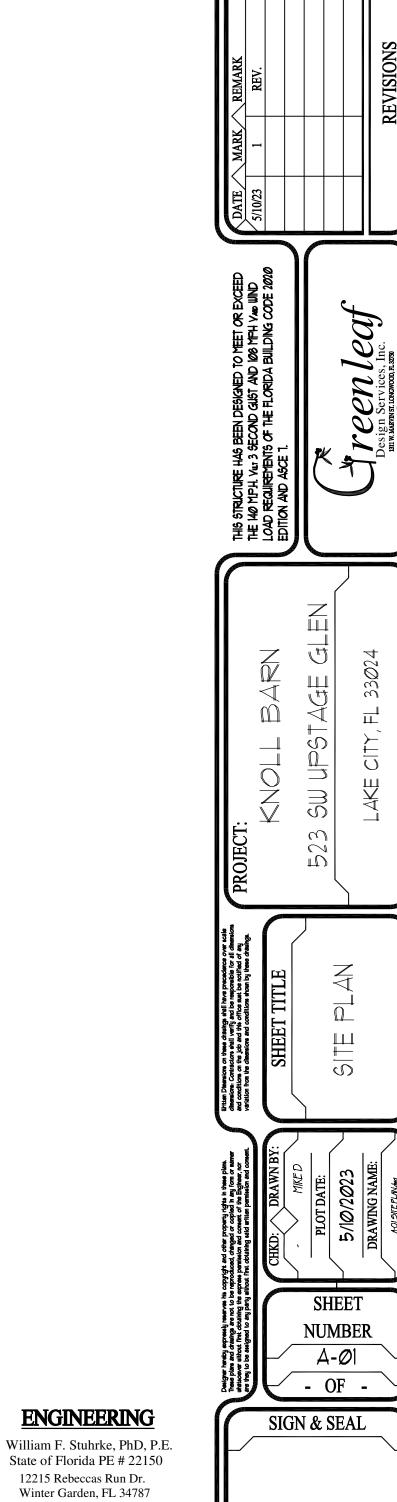

Digitally signed by

William

Stuhrke

Phone (407) 920-3119

wfstuhrke@gmail.com

DRAWING NUMBER

202300035

Date:

-04'00'

This item has been electronically signed and sealed by William F. Stuhrke on the Date/Time stamp shown using a digital signature. Printed copies of the document are not considered signed and sealed and the signature must be verified on any electronic copies.

No. 22150

STATE OF TOTAL