



# Fort White Park

LOT 23

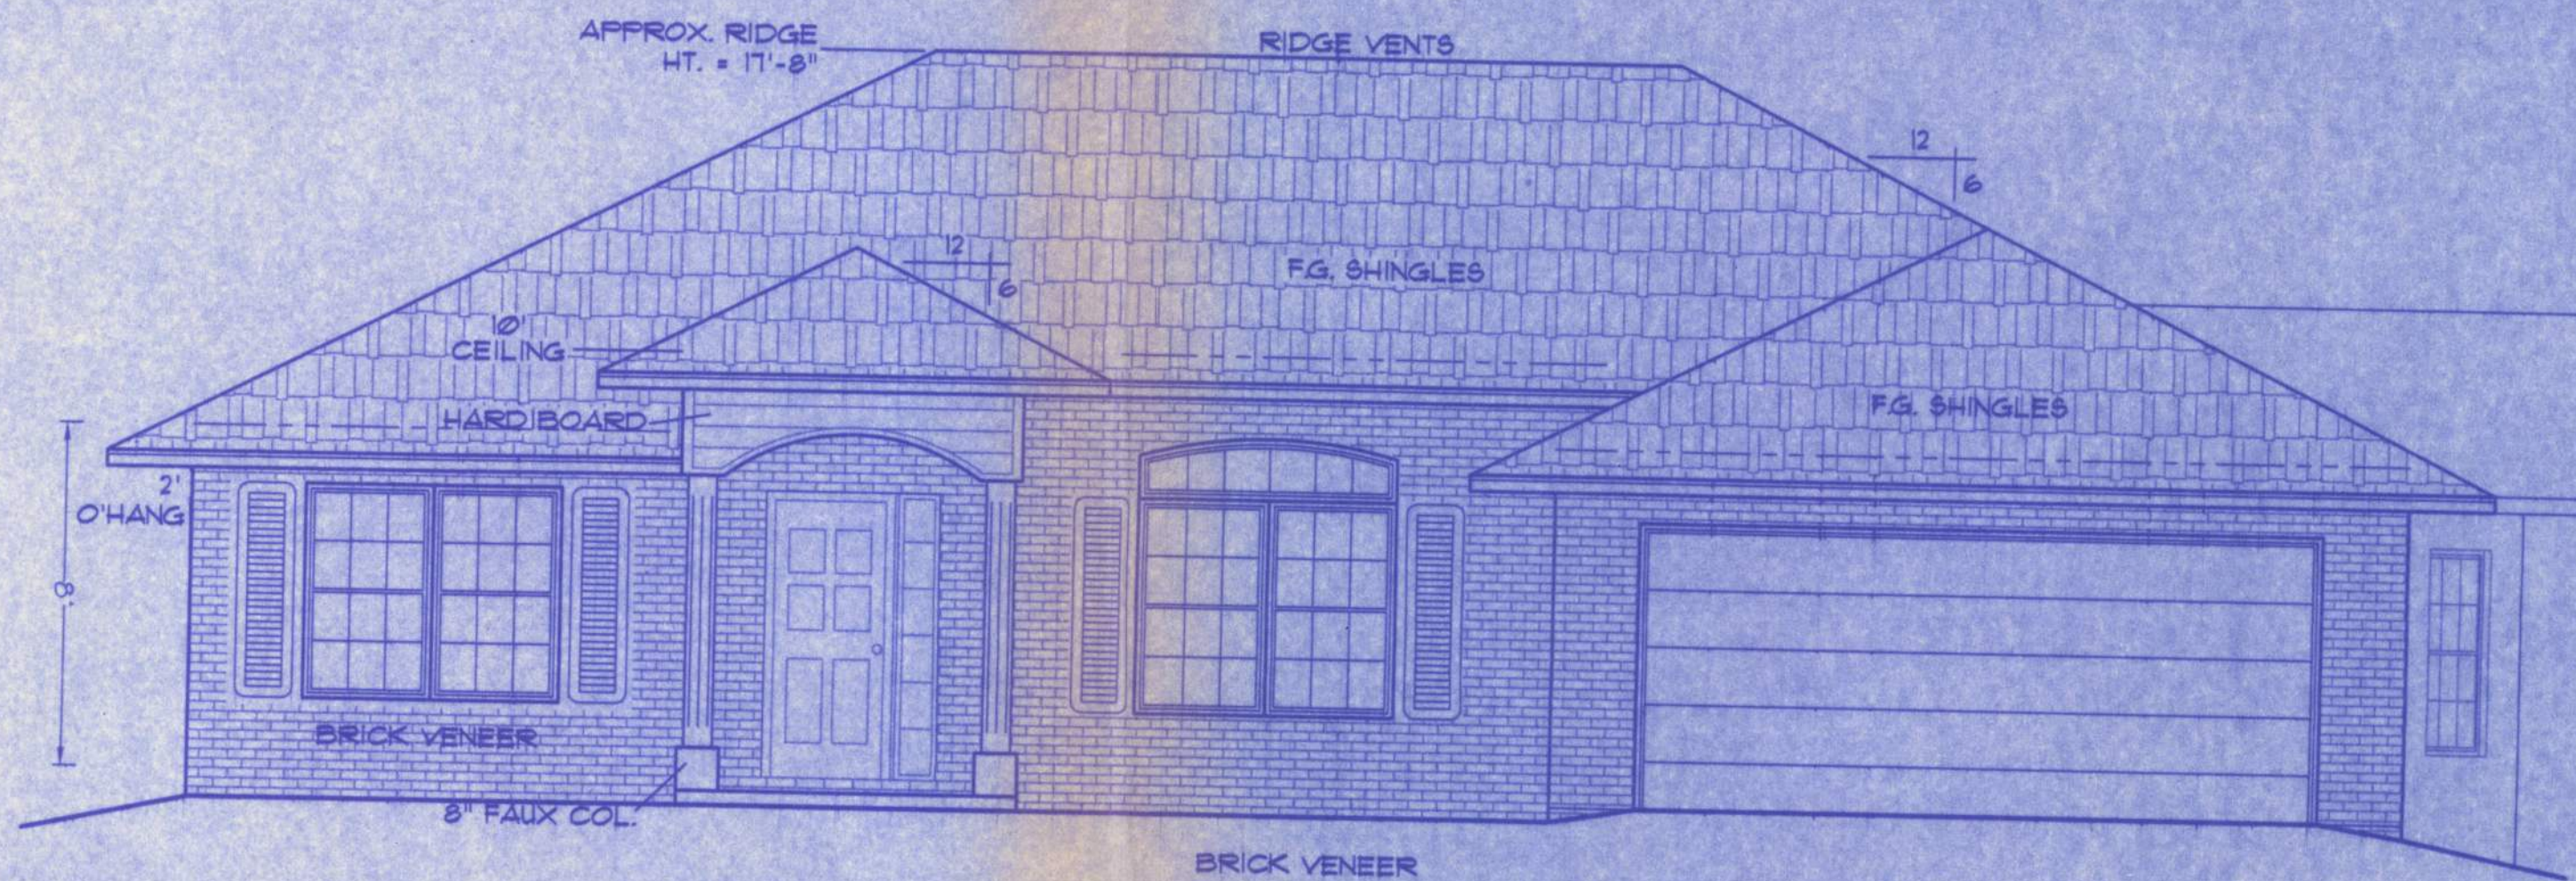


**FRONT ELEVATION**

SCALE: 1/4 IN. = 1 FT.

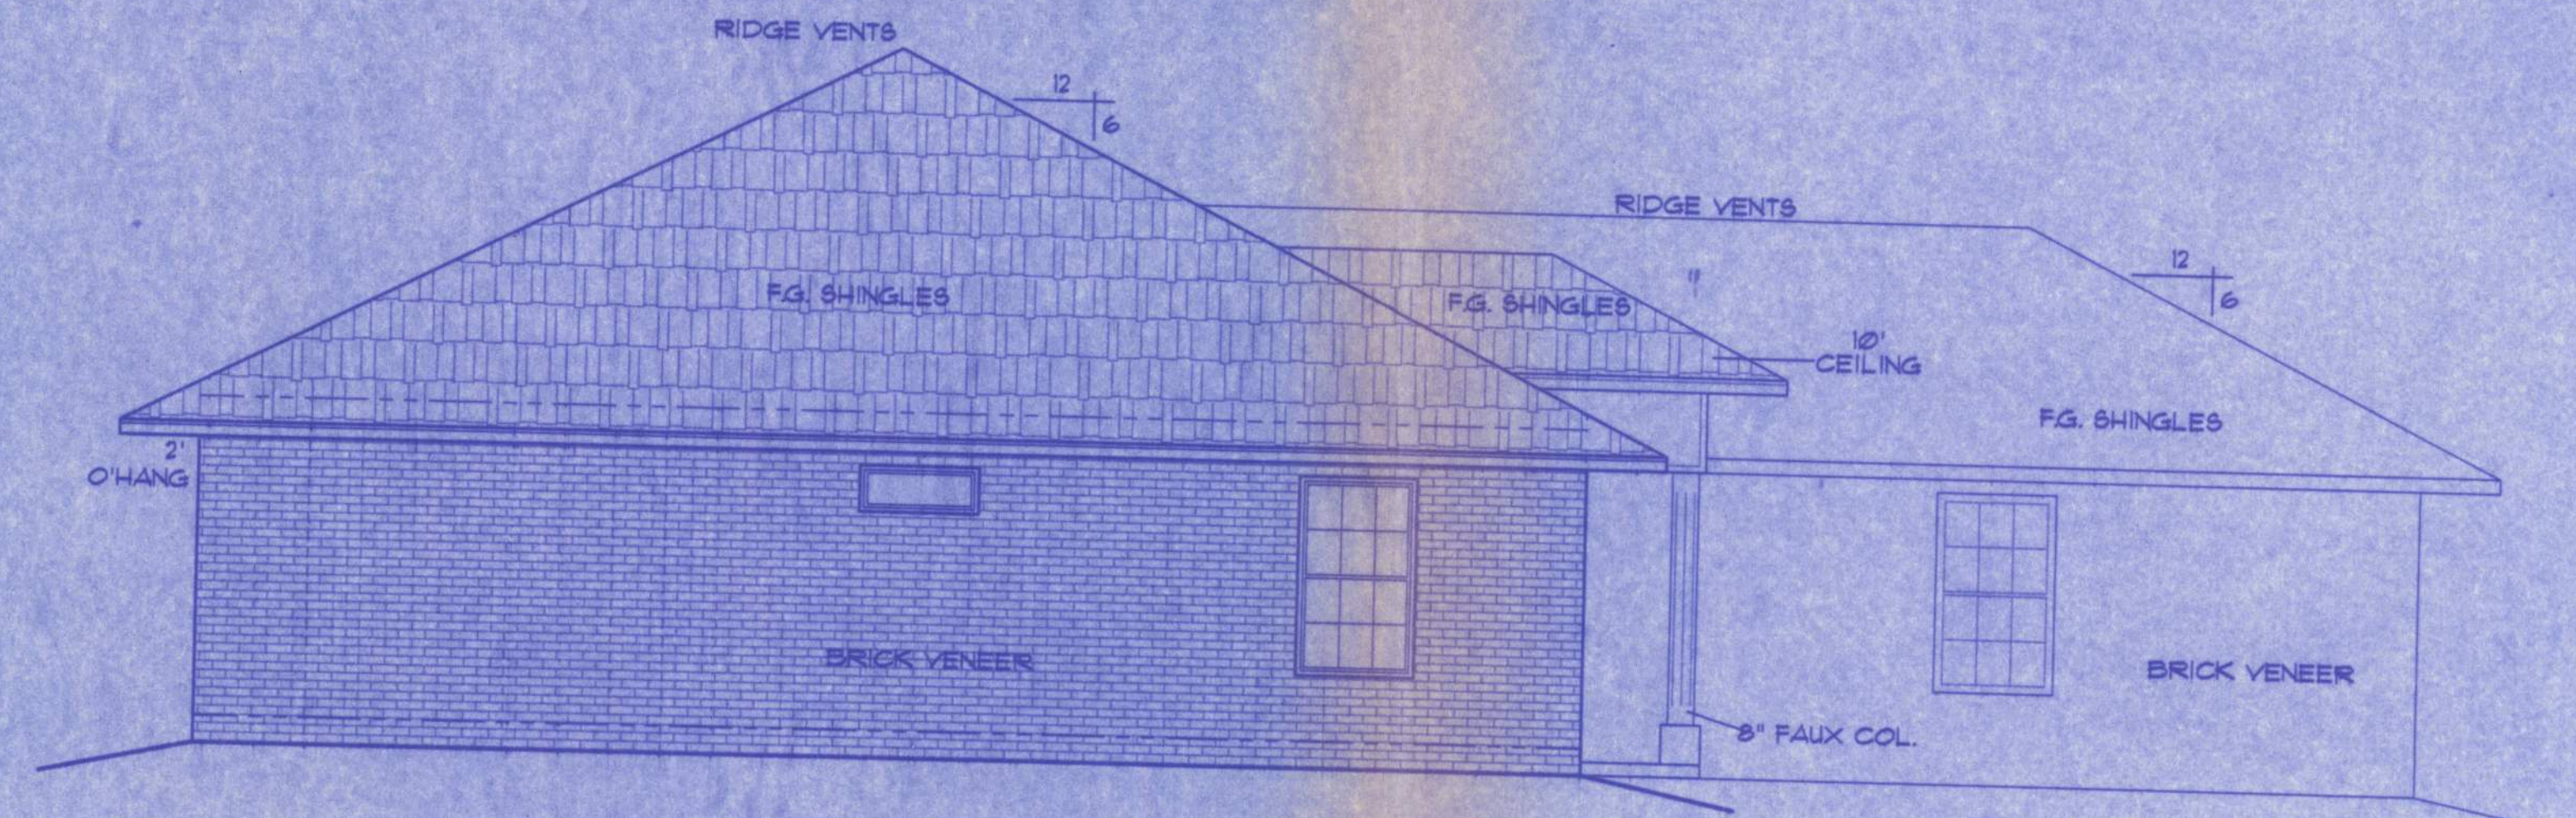


**LEFT ELEVATION**

SCALE: 1/4 IN. = 1 FT.

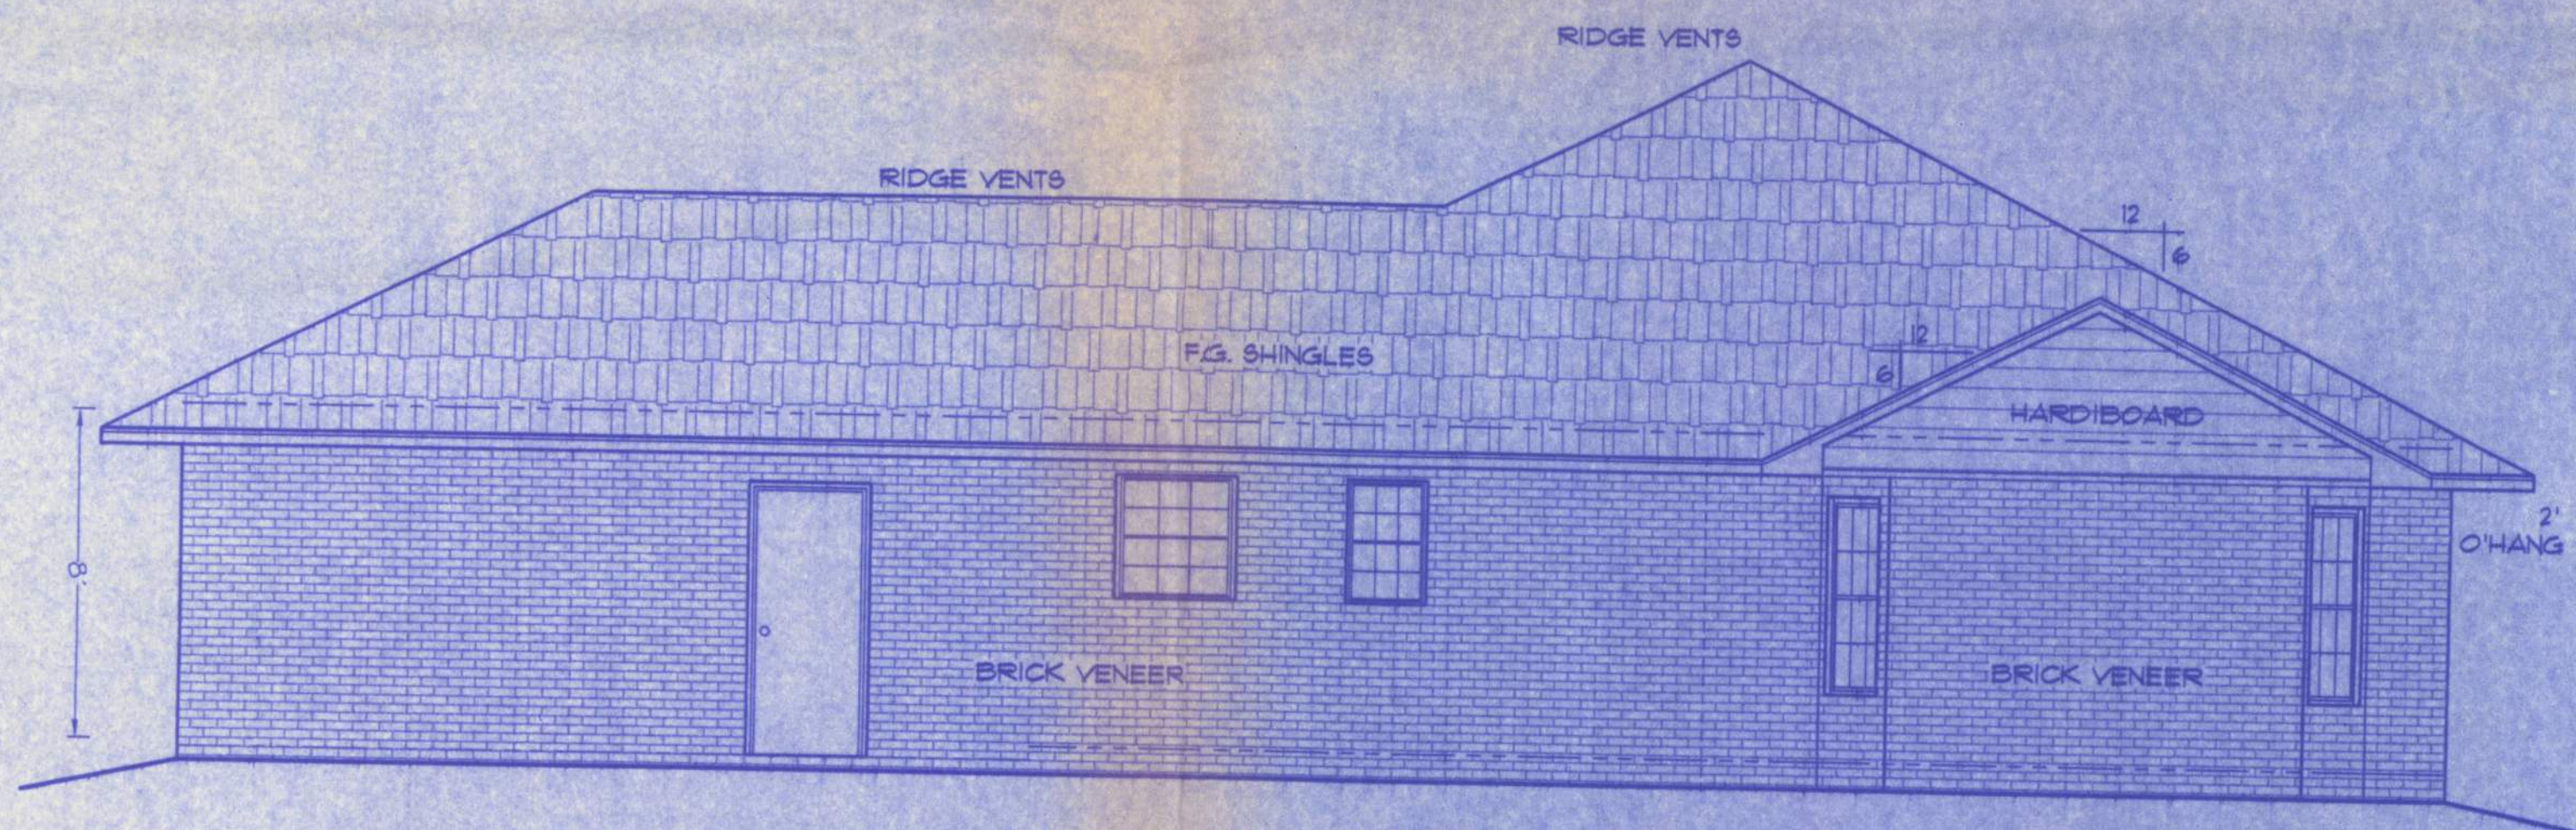

**RIGHT ELEVATION**

SCALE: 1/4 IN. = 1 FT.

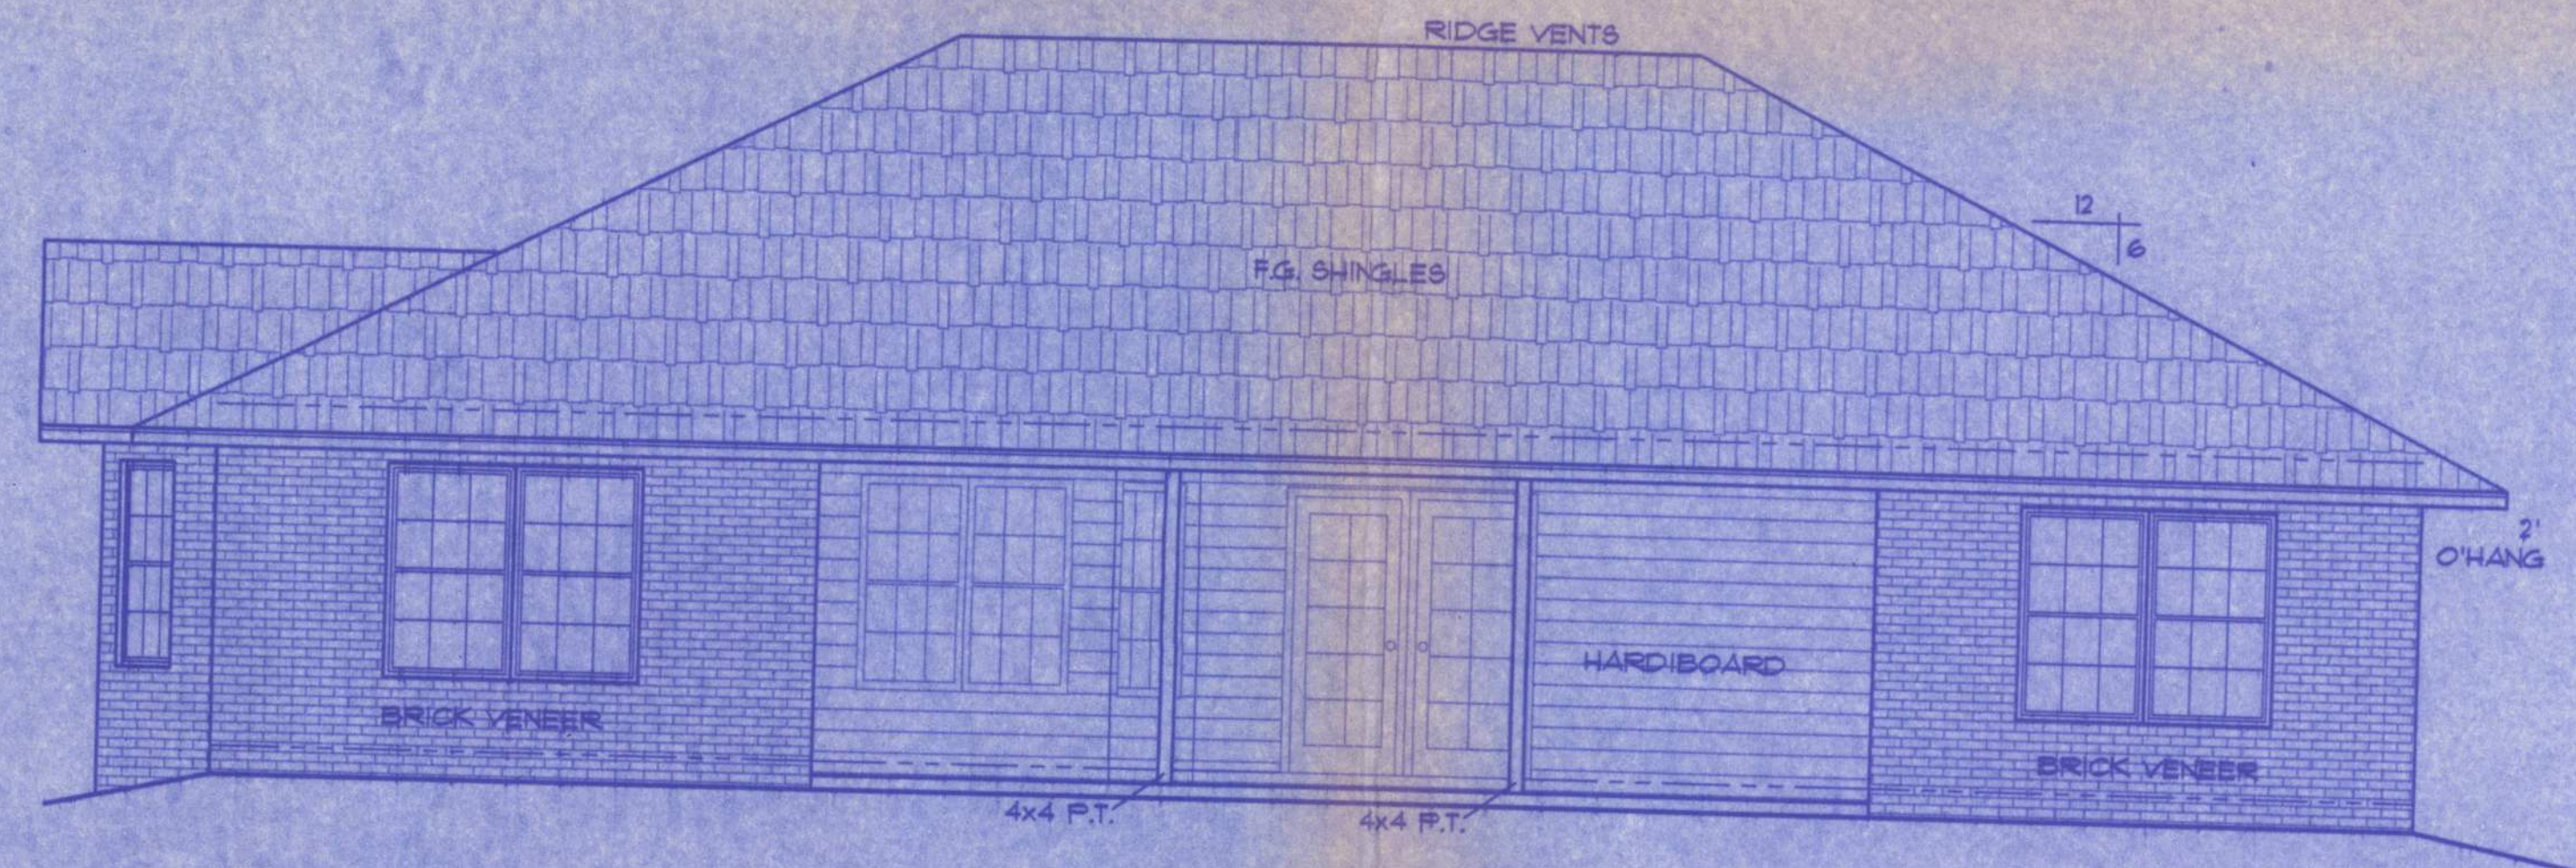

**REAR ELEVATION**

SCALE: 1/4 IN. = 1 FT.

WINDLOAD ENGINEER: Huey Hawkins, PE No. 38665, 140 NW Ridgewood Avenue,  
Lake City, FL 32055 - 386-755-6166  
CERTIFICATION: These plans and windload engineering, comply with Florida Building Code  
2001, Section 1606 wind loads, to the best of my knowledge.

SIGNED: Huey Hawkins DATE: 10/13/2005

**A-2**

|                  |   |                       |
|------------------|---|-----------------------|
| FILE:<br>05-040  | <b>HUEY<br/>HAWKINS</b>                                                                               | SHEET:<br>2 OF 5      |
| DATE:<br>8-29-05 |   | CAD FILE:<br>05040-23 |
| DRAWN:<br>T A D  | PREPARED BY:<br>TIM DELBENE                                                                           | REV:                  |
| CHECK:<br>T A D  | Drafting + Technical Services<br>192 SW Seagwood Cir. Lake City, FL 32024<br>Phone: C. 386.2.755-5681 | REV:                  |