


Professional Seals

Patrick M
McKee

Digitally signed by Patrick M McKee
 DN: C=US, O=Unaffiliated,
 OU=A01410C00000173712FAABD000
 050BB, CN=Patrick M McKee
 Reason: I am the author of this document
 Location:
 Date: 2020-07-23 12:13:18
 Foxit PhantomPDF Version: 9.4.1

KEY PLAN

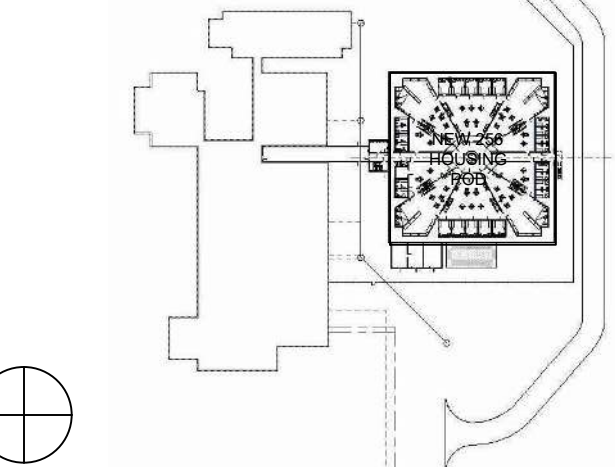

COLUMBIA COUNTY DETENTION FACILITY
389 NW Quinten St, Lake City, FL 32055

COLUMBIA COUNTY BOARD OF COUNTY COMMISSIONERS

SCALE AS NOTED

[illegible]

No.	Description	Date
	Issued for Permit	7-24-2020

REVISIONS	
DRAWN BY	SKS
APPROVED BY	BVP
CHECKED BY	PMM
DATE	July 24, 2020

TITLE


STAIR PLANS AND ELEVATIONS

PROJECT NO.	50101397
-------------	----------


S-351

SHEET NO. _____


DESTROY AFTER USE

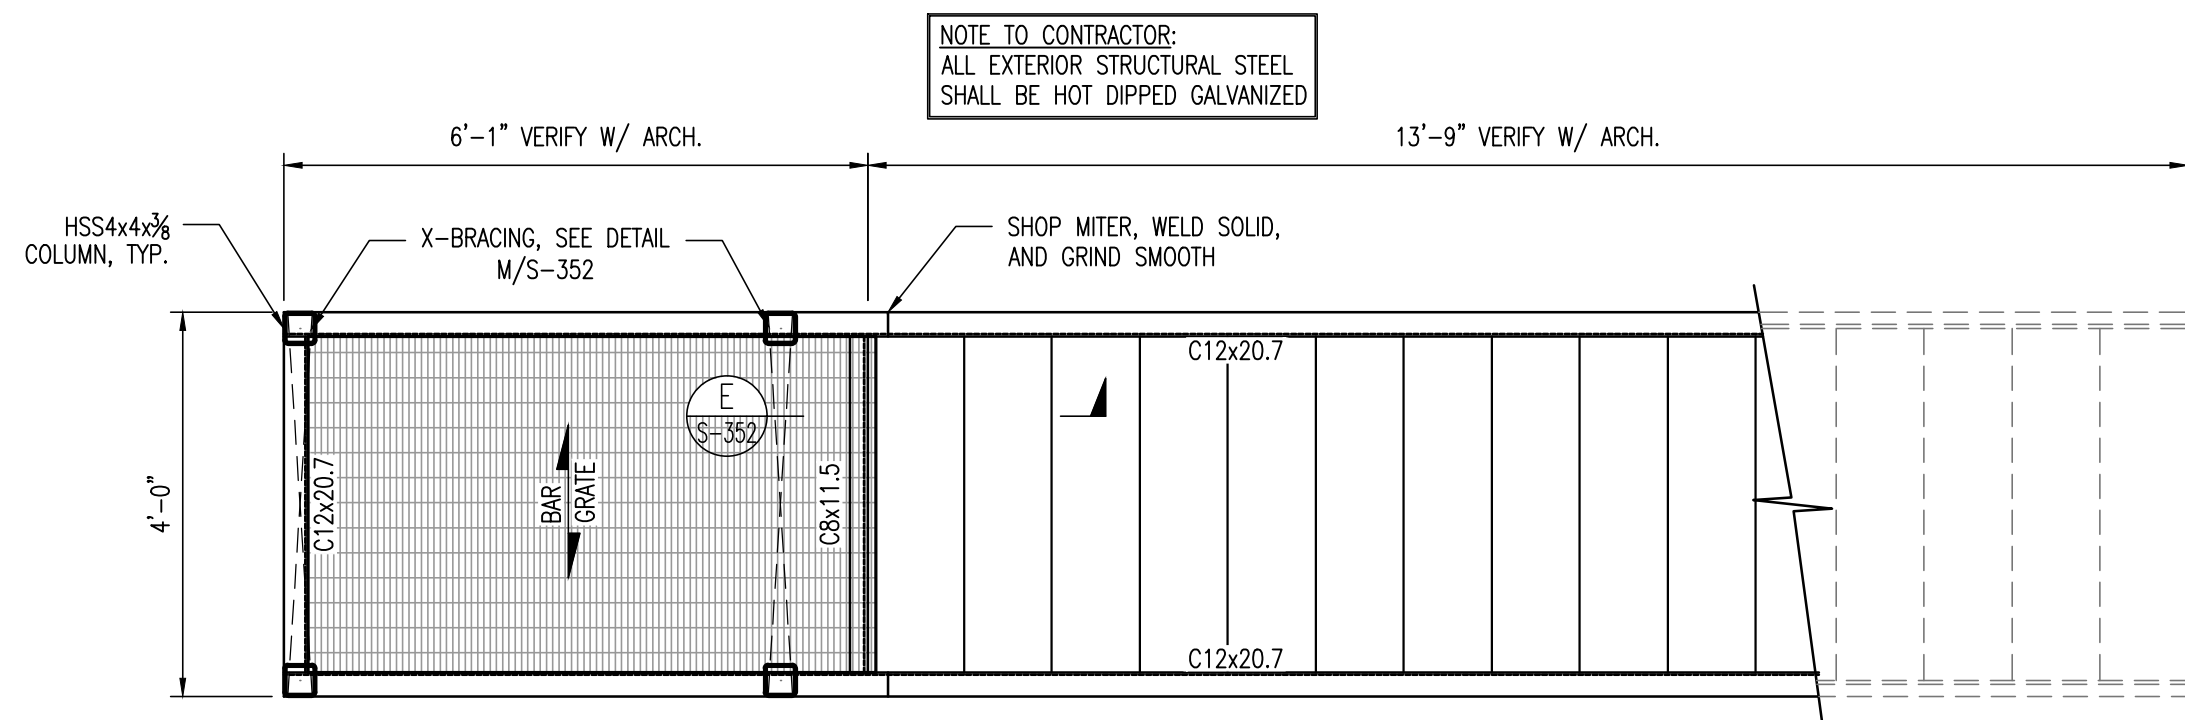


STAIR A FRAMING PLAN
SCALE: $\frac{1}{2}" = 1'-0"$

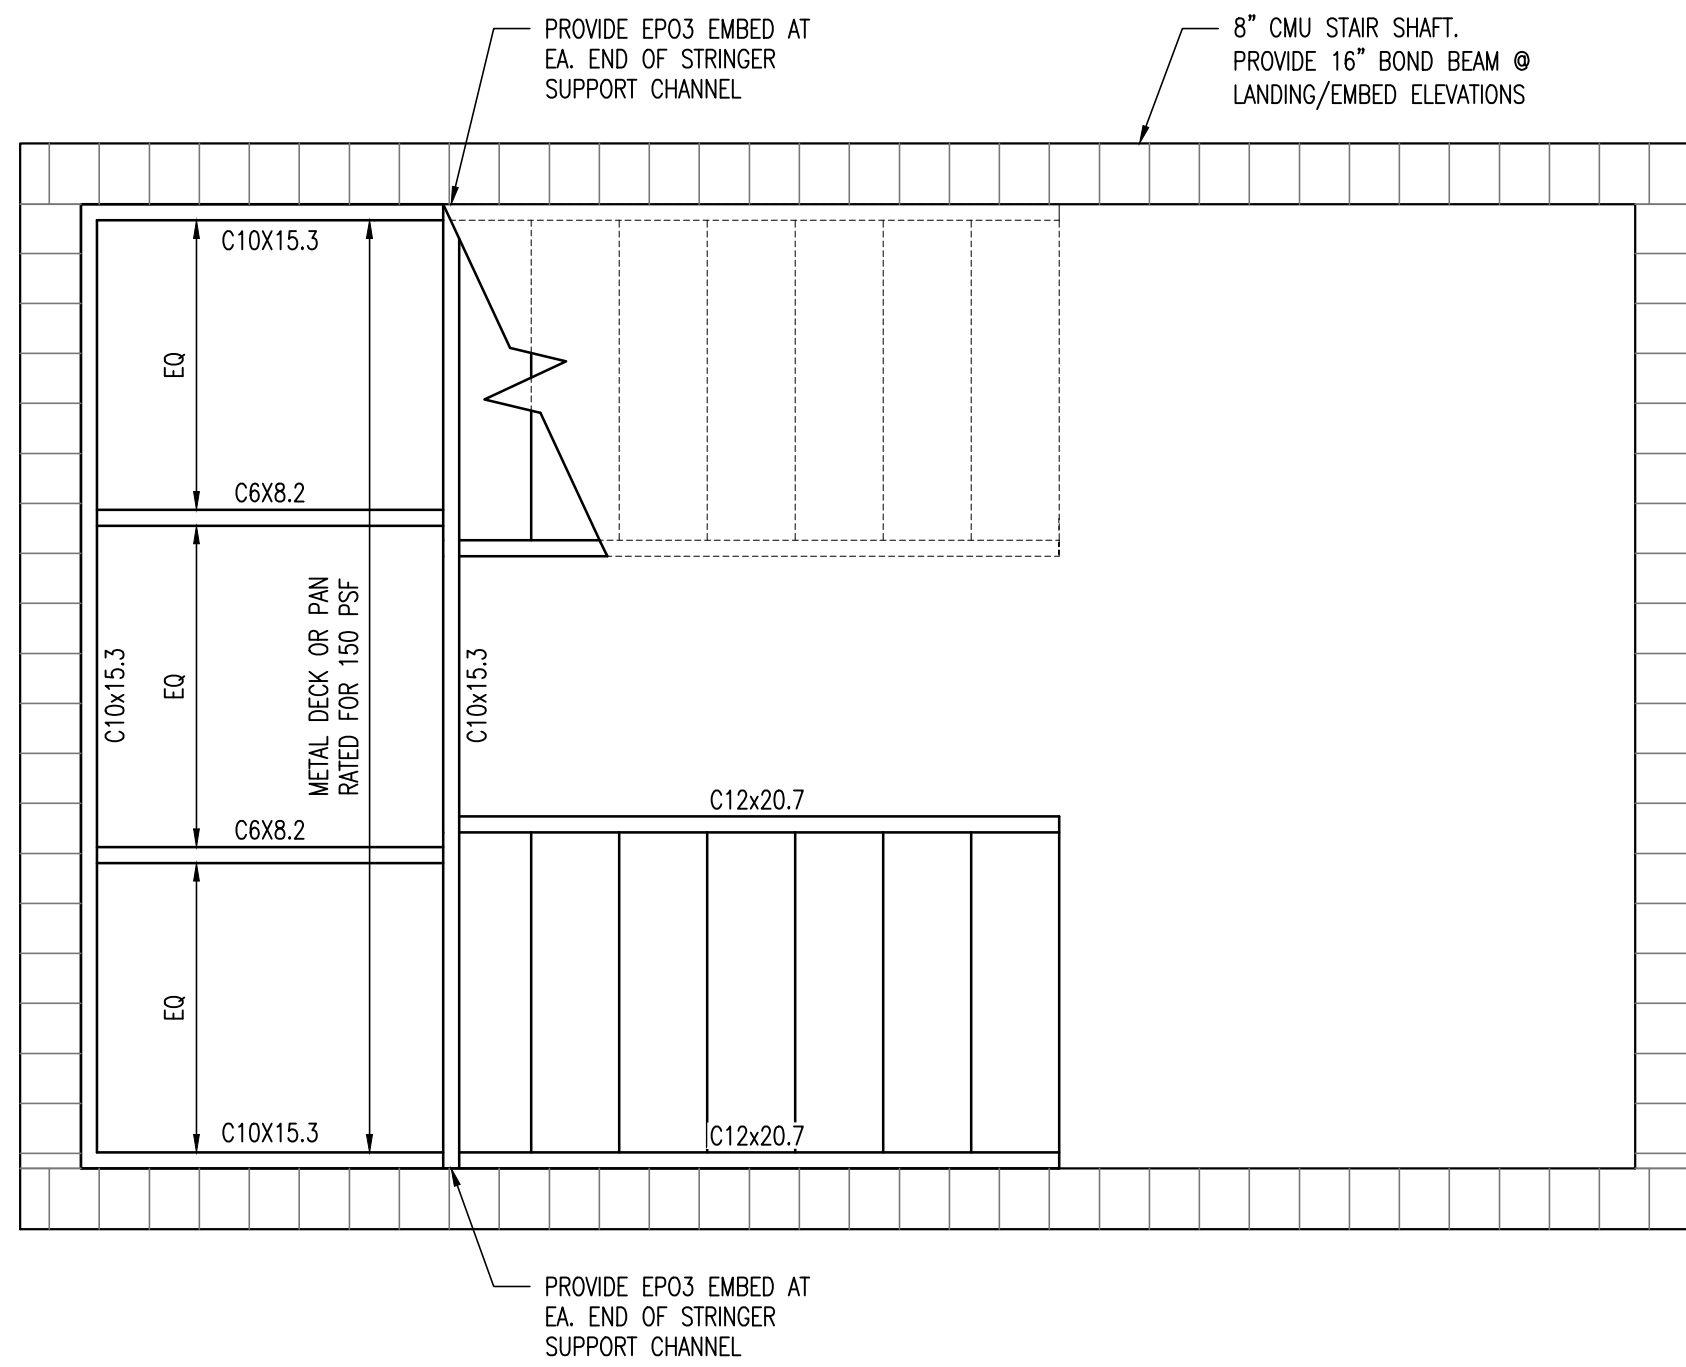

STAIR B – INTERMEDIATE LANDING FRAMING PLAN

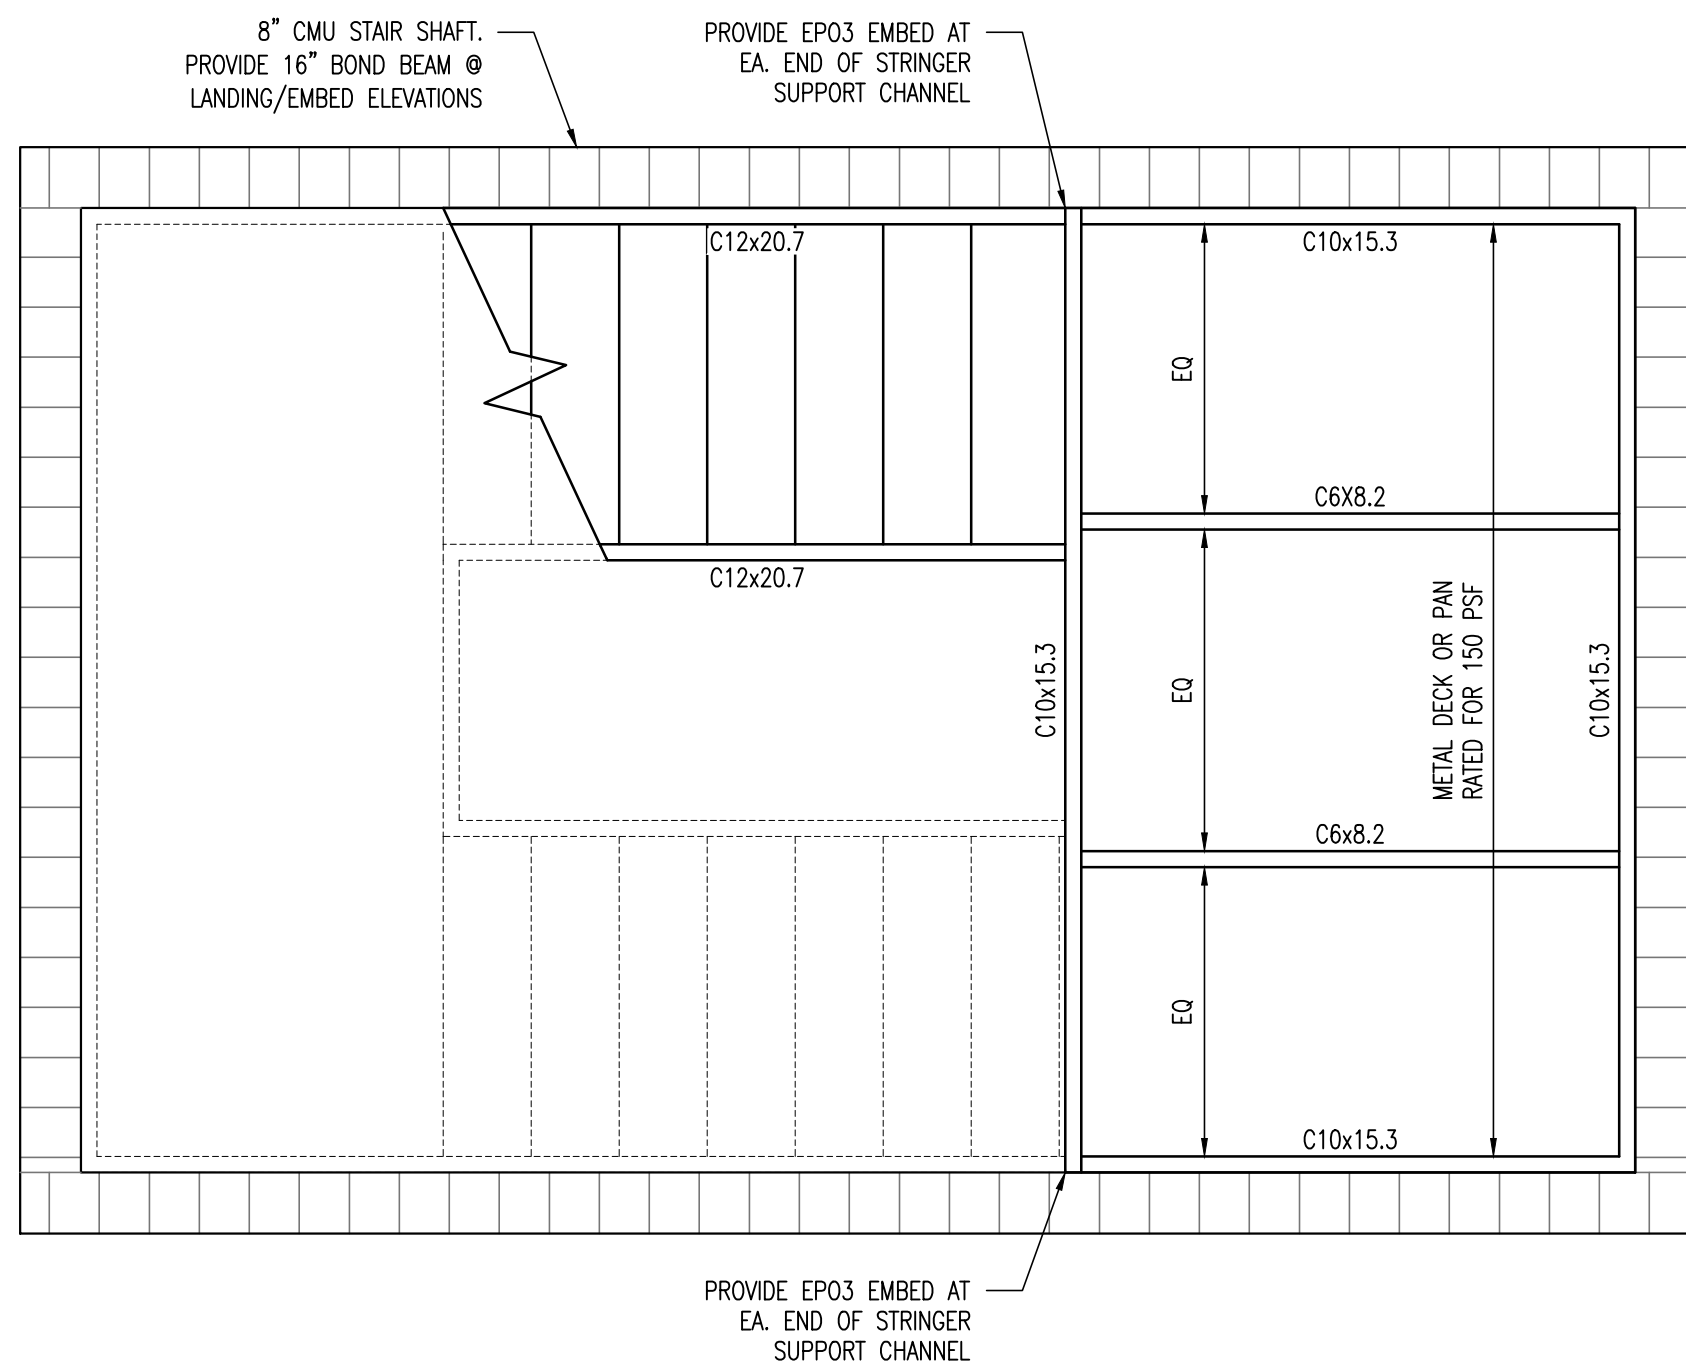


STAIR B - UPPER TIER FRAMING PLAN

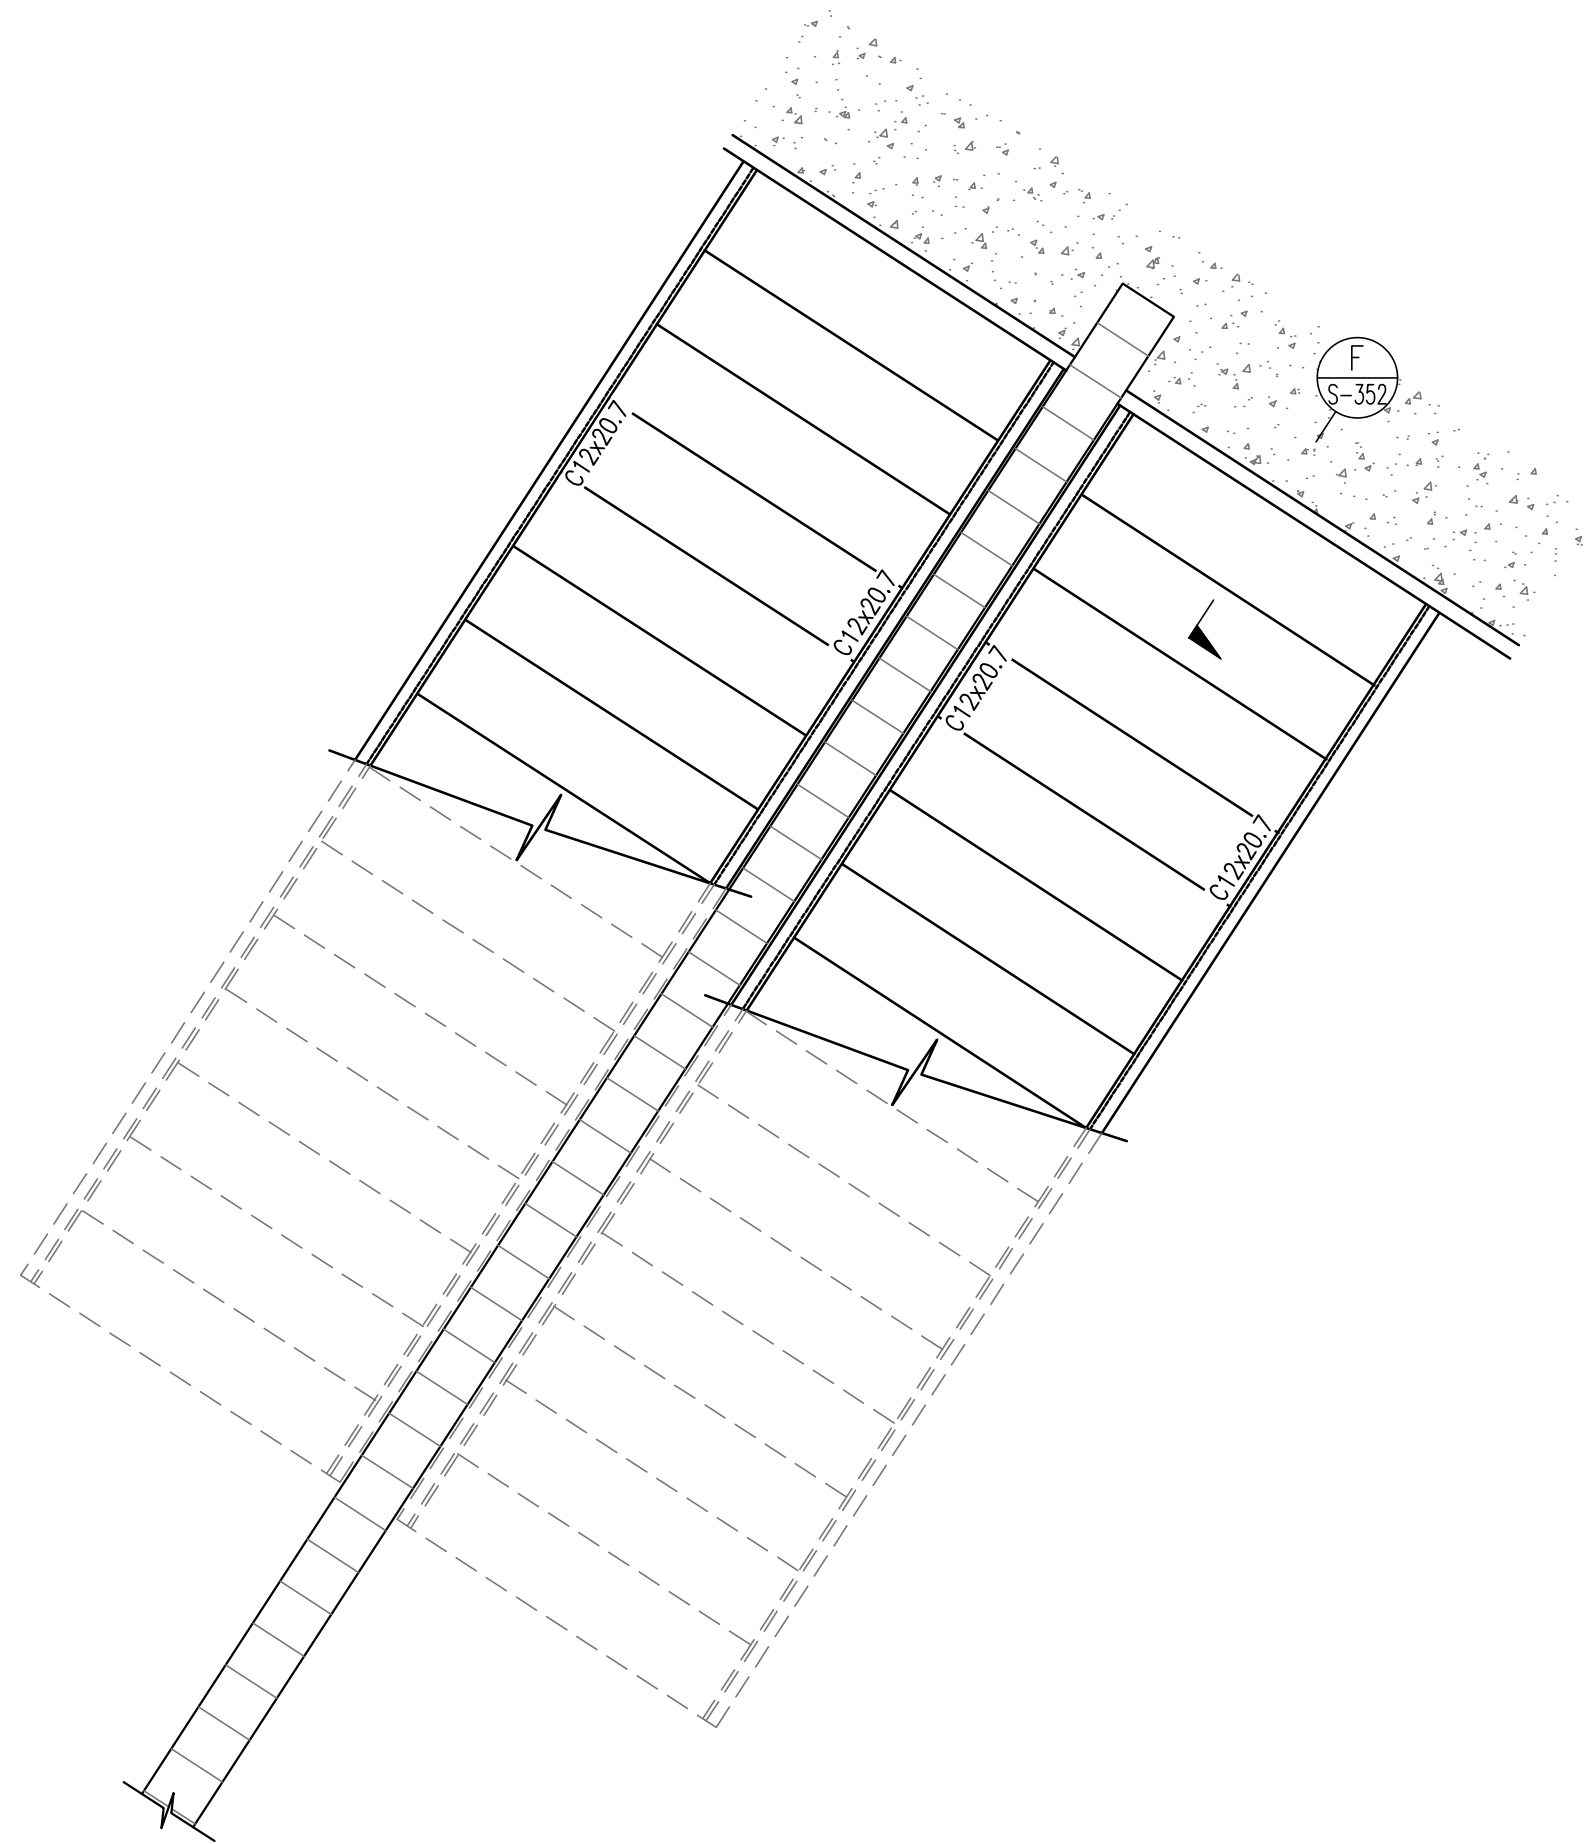

TYPICAL STAIR C FRAMING PLAN

SCALE: $\frac{1}{2}" = 1'-0"$


(D)
S-351

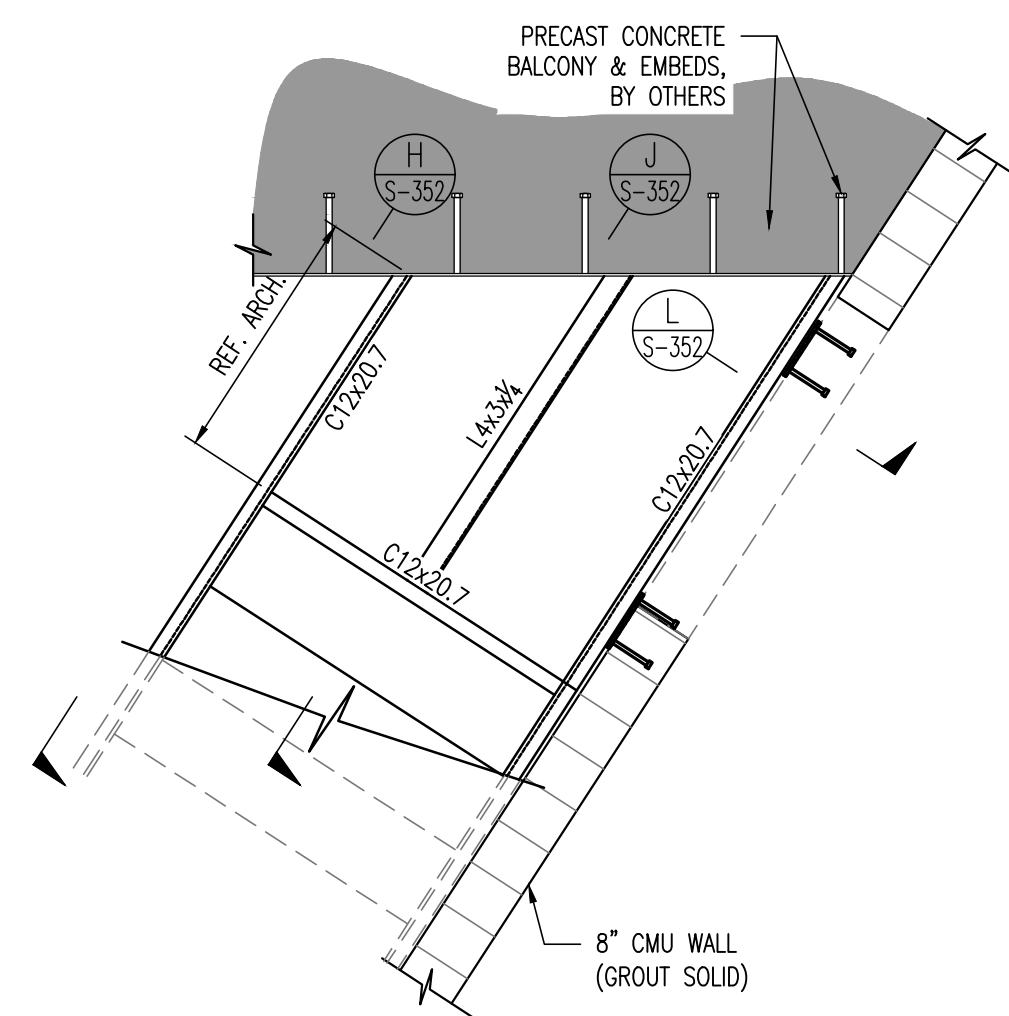

DAYROOM STAIR LANDING DETAIL

SCALE: $\frac{1}{2}" = 1'-0"$

E
S-351

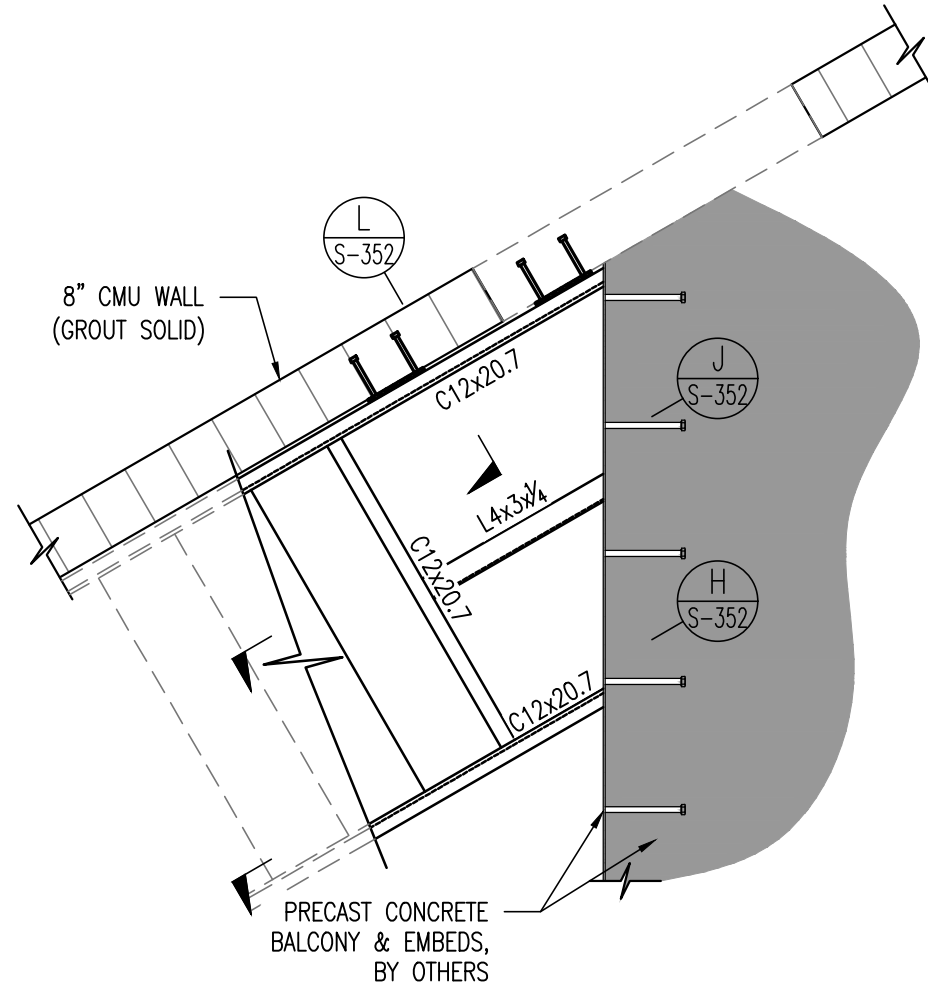

DAYROOM STAIR LANDING DETAIL

SCALE: $\frac{1}{2}" = 1'-0"$

(F)
(S-351)