


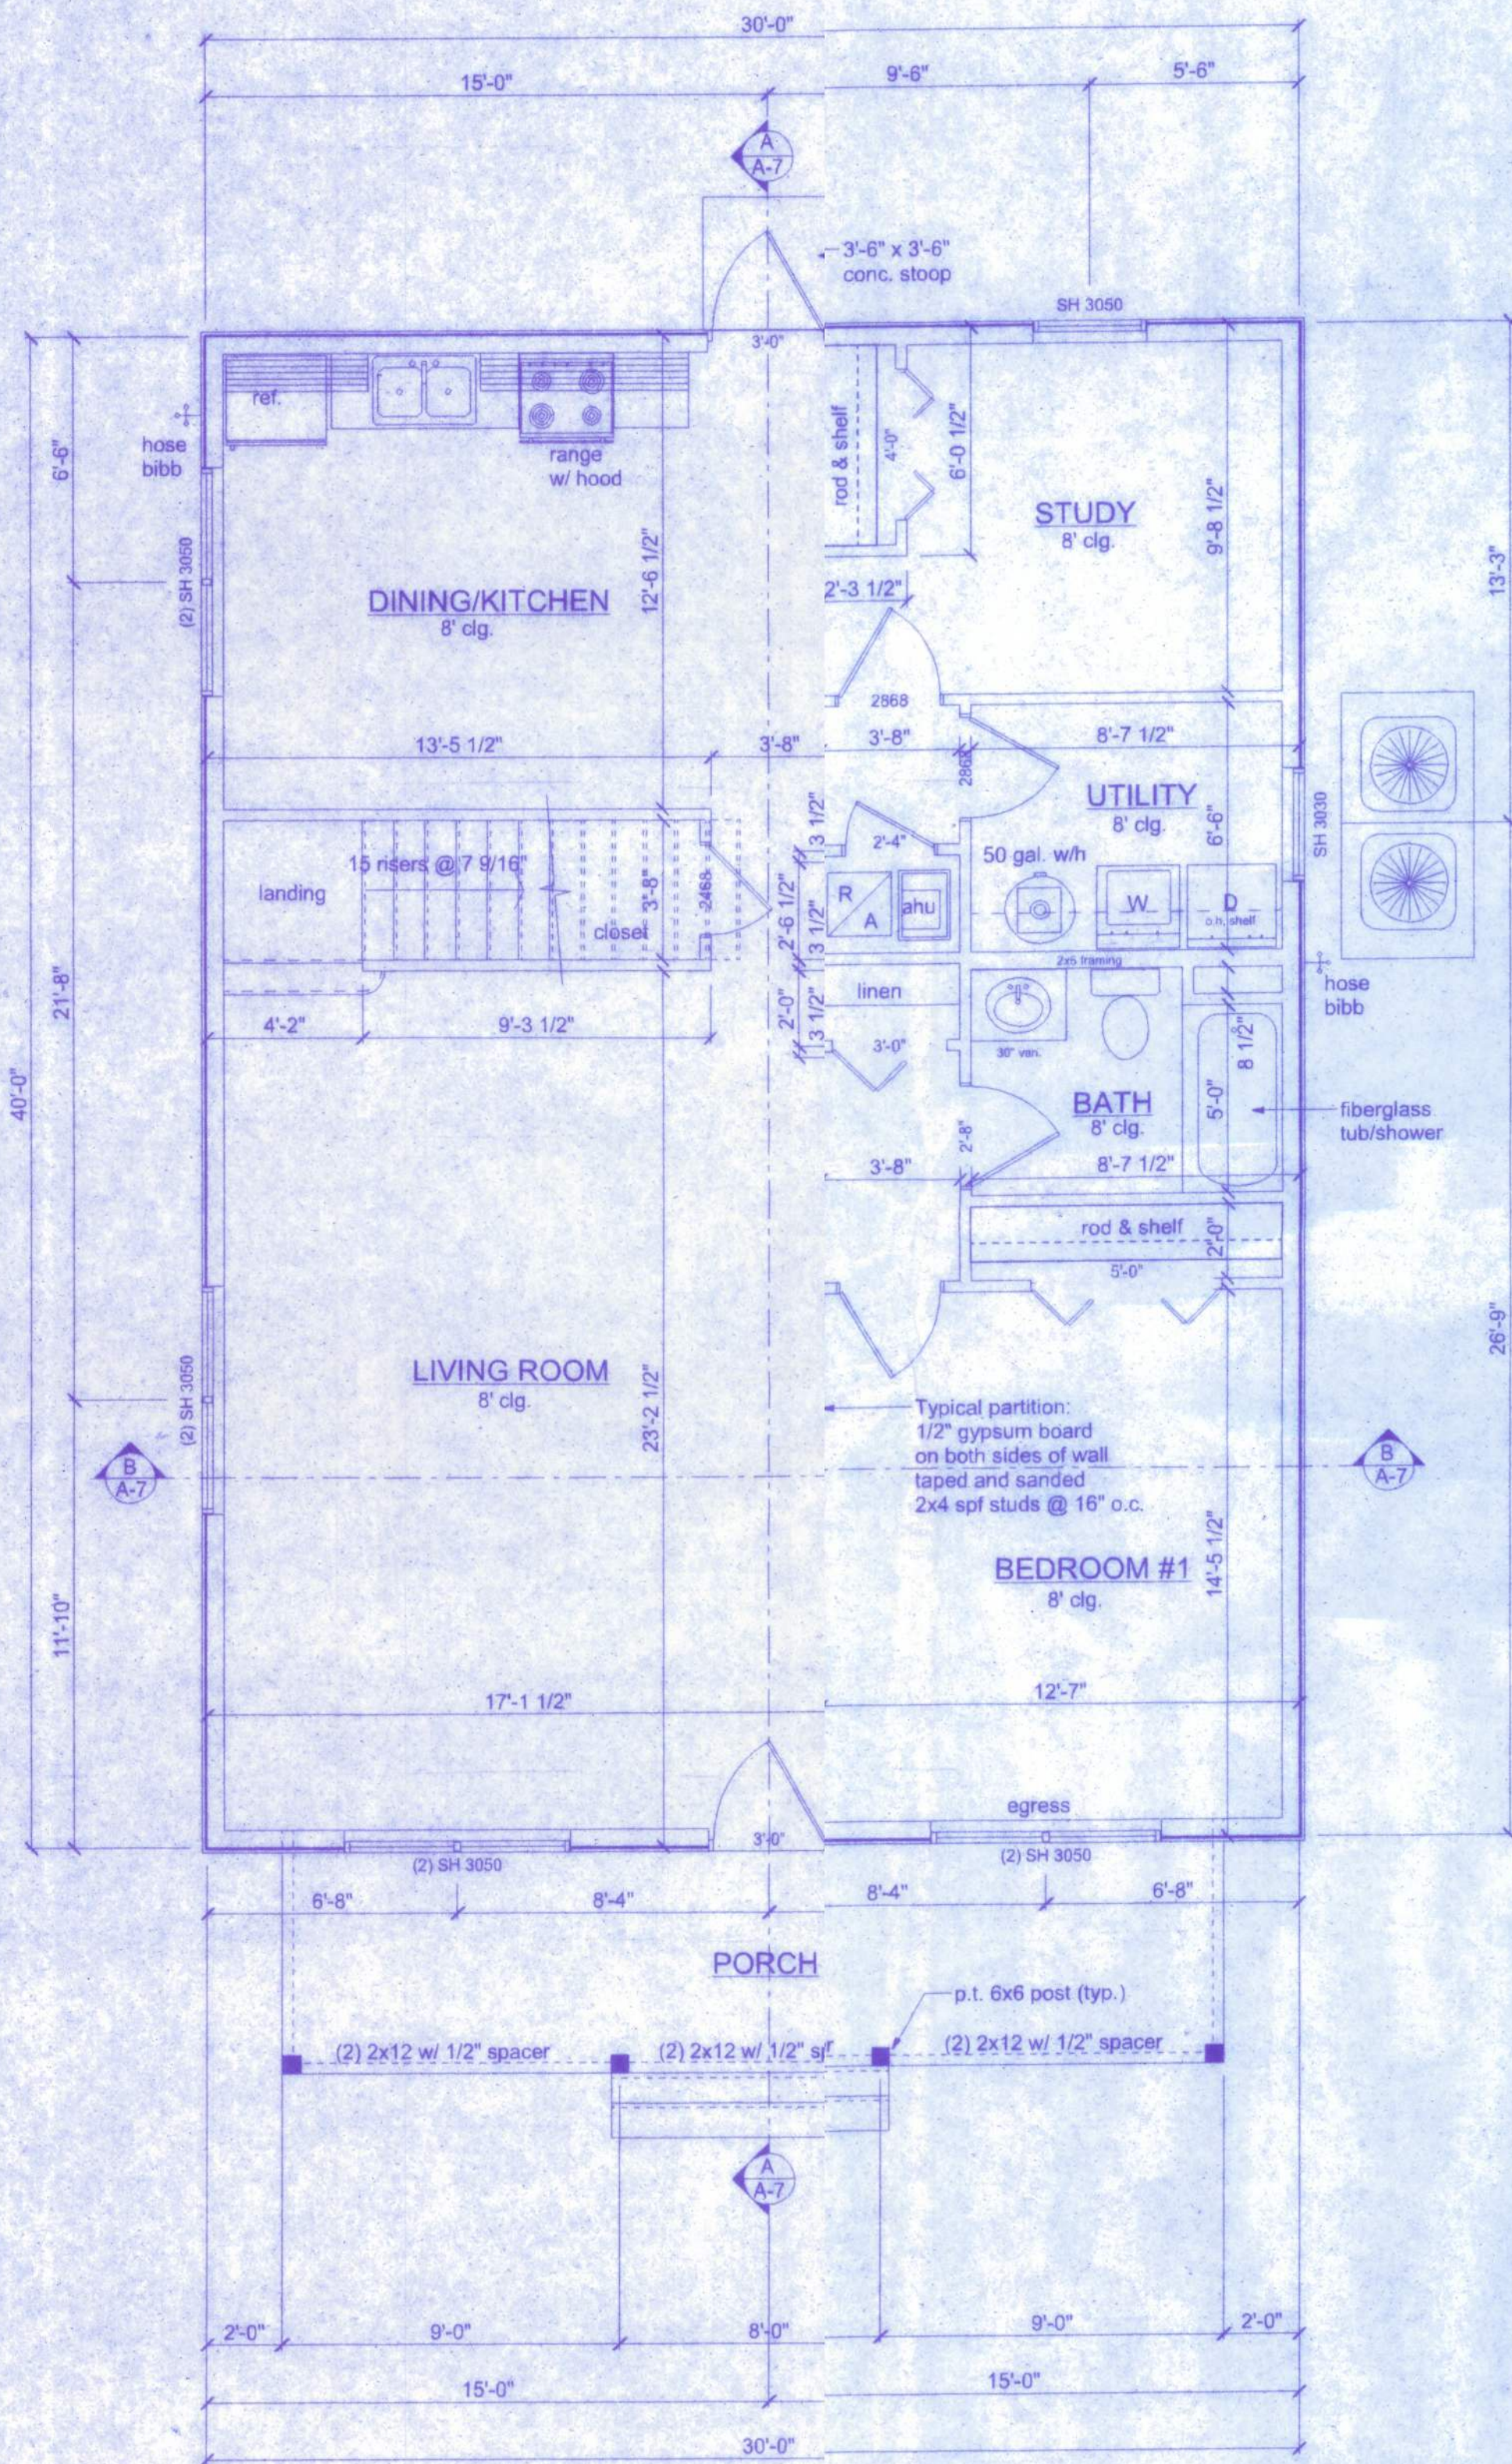


MAIN FLOOR PLAN
SCALE: 1/4" = 1'-0"

			INTERIOR FINISH SCHEDULE			
ROOM	FLOORING		BASE	WALLS	CEILING	CLG. HEIGHT
LIVING ROOM	WOOD LAMINATE	3 1/2"	3 1/2" COLONIAL	ORANGE PEEL	KNOCKDOWN	8'-0"
DINING/KITCHEN	WOOD LAMINATE	3 1/2"	3 1/2" COLONIAL	ORANGE PEEL	KNOCKDOWN	8'-0"
DEN	WOOD LAMINATE	3 1/2"	3 1/2" COLONIAL	ORANGE PEEL	KNOCKDOWN	8'-0"
M. BEDROOM	WOOD LAMINATE	3 1/2"	3 1/2" COLONIAL	ORANGE PEEL	KNOCKDOWN	8'-0"
M. BATH	CERAMIC TILE	3 1/2"	3 1/2" COLONIAL	ORANGE PEEL	KNOCKDOWN	8'-0"
BEDROOM #2	WOOD LAMINATE	3 1/2"	3 1/2" COLONIAL	ORANGE PEEL	KNOCKDOWN	8'-0"
BEDROOM #3	CERAMIC TILE	3 1/2"	3 1/2" COLONIAL	ORANGE PEEL	KNOCKDOWN	8'-0"
BEDROOM #4	WOOD LAMINATE	3 1/2"	3 1/2" COLONIAL	ORANGE PEEL	KNOCKDOWN	8'-0"
BEDROOM #5	WOOD LAMINATE	3 1/2"	3 1/2" COLONIAL	ORANGE PEEL	KNOCKDOWN	8'-0"
BATH	CERAMIC TILE	3 1/2"	3 1/2" COLONIAL	ORANGE PEEL	KNOCKDOWN	8'-0"
UTILITY	CERAMIC TILE	3 1/2"	3 1/2" COLONIAL	ORANGE PEEL	KNOCKDOWN	8'-0"

AREA SUMMARY

MAIN FLOOR	1,200 SF
UPPER FLOOR	1,200 SF
PORCH	156 SF
BALCONY	156 SF
TOTAL	2,712 SF

EMERGENCY EGRESS:
Every bedroom shall have an emergency egress window that complies with the following:
1. such windows shall be that complies with the following:
the use of locks and shall be operable from the inside without the use of tools and shall provide a clear opening of not less than 20 inches in width shall provide a clear opening of not less than 20 inches in width, 24 inches in height, and 5.7 sq. ft. in area above the floor, and opening shall not be more than 44 inches being operated from not any latching device shall be capable of finished floor. in not more than 54 inches above the
3. the clear opening shall allow a rectangular solid, with a width and height that shall allow a rectangular solid, with 5.7 sq. ft. opening and that provides not less than the required fully through the opening and depth not less than 20 inches, to pass through the opening.
4. such windows shall be accessible by the fire department and shall open into an area having access to a public way.

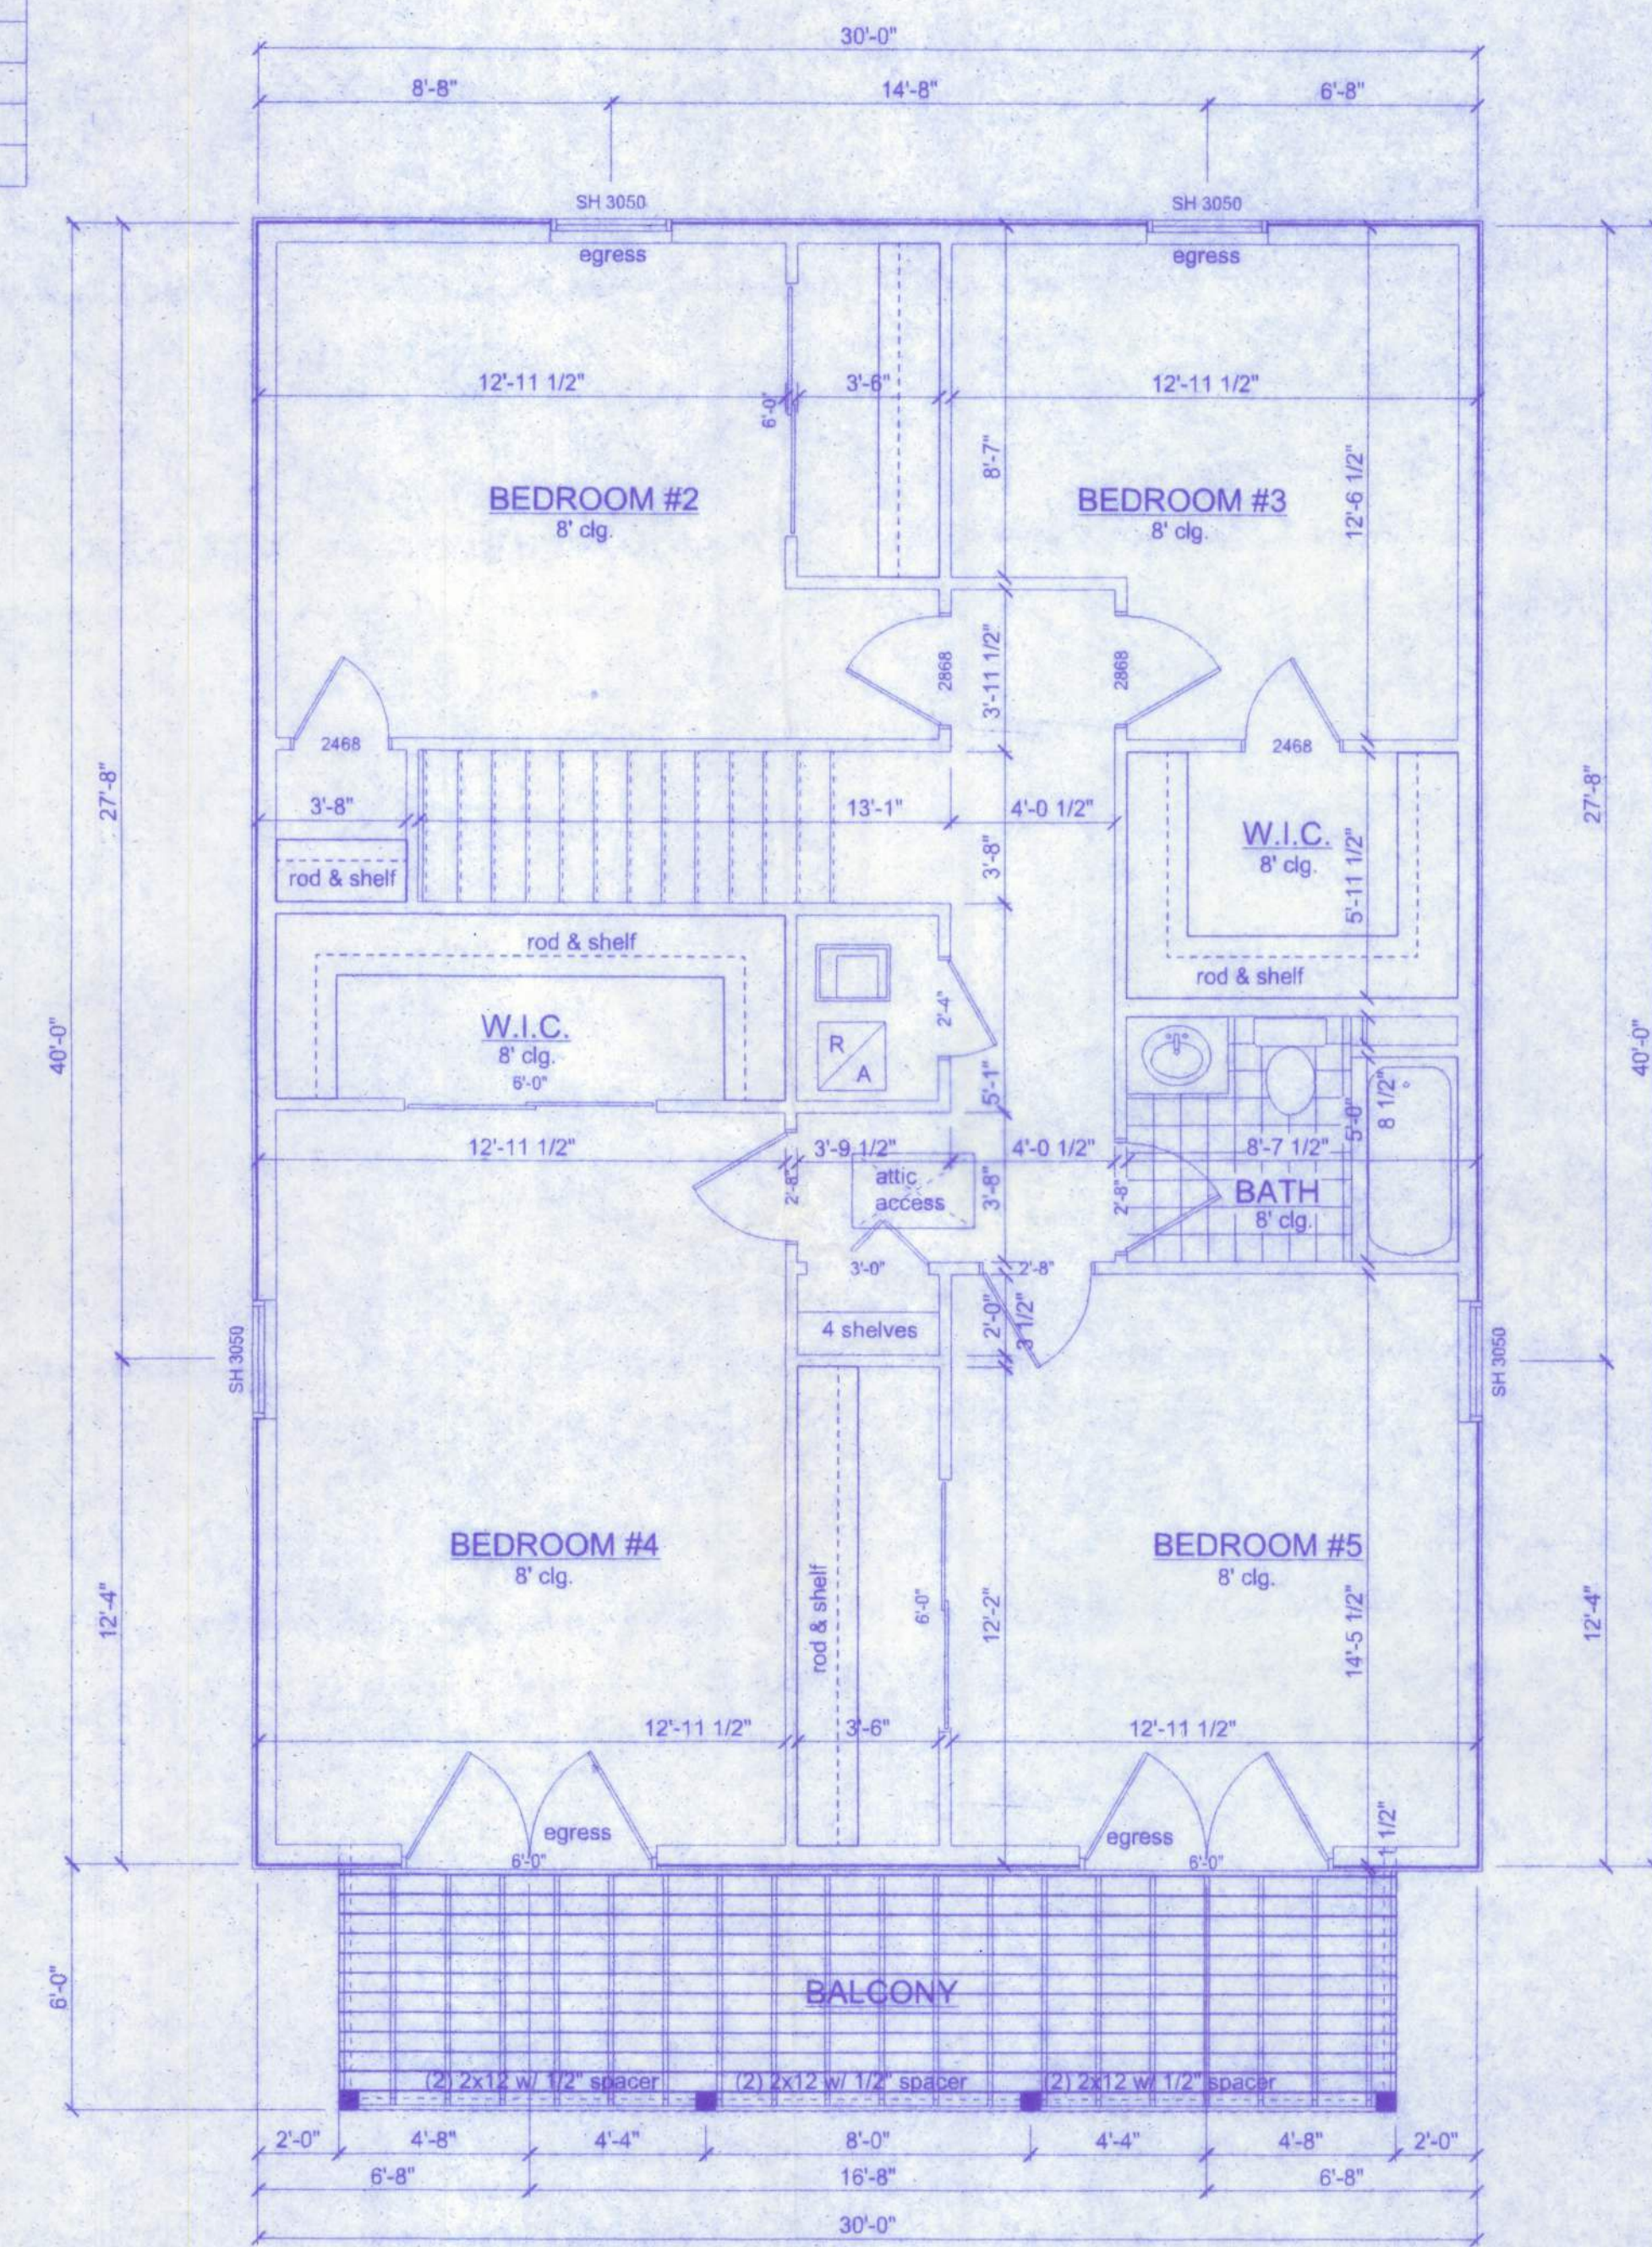


UPPER FLOOR PLAN
SCALE: 1/4" = 1'-0"

W. H. H. H. H.
1/25/11
P.E. # 50001

NELSON RESIDENCE

128 SW NASSAU ST
LAKE CITY, FL 32055
(386) 758-4203

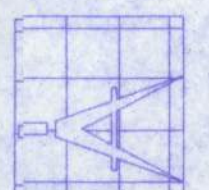

Freeman
Design Group Inc.

DATE: 1/25/11
DRAWN BY: W.H.F.
APPROVED: W.H.F.

REVISIONS

SHEET: A-2

PROJECT NO. 10

10.R030

CERTIFICATE OF AUTHORIZATION # 00008701