


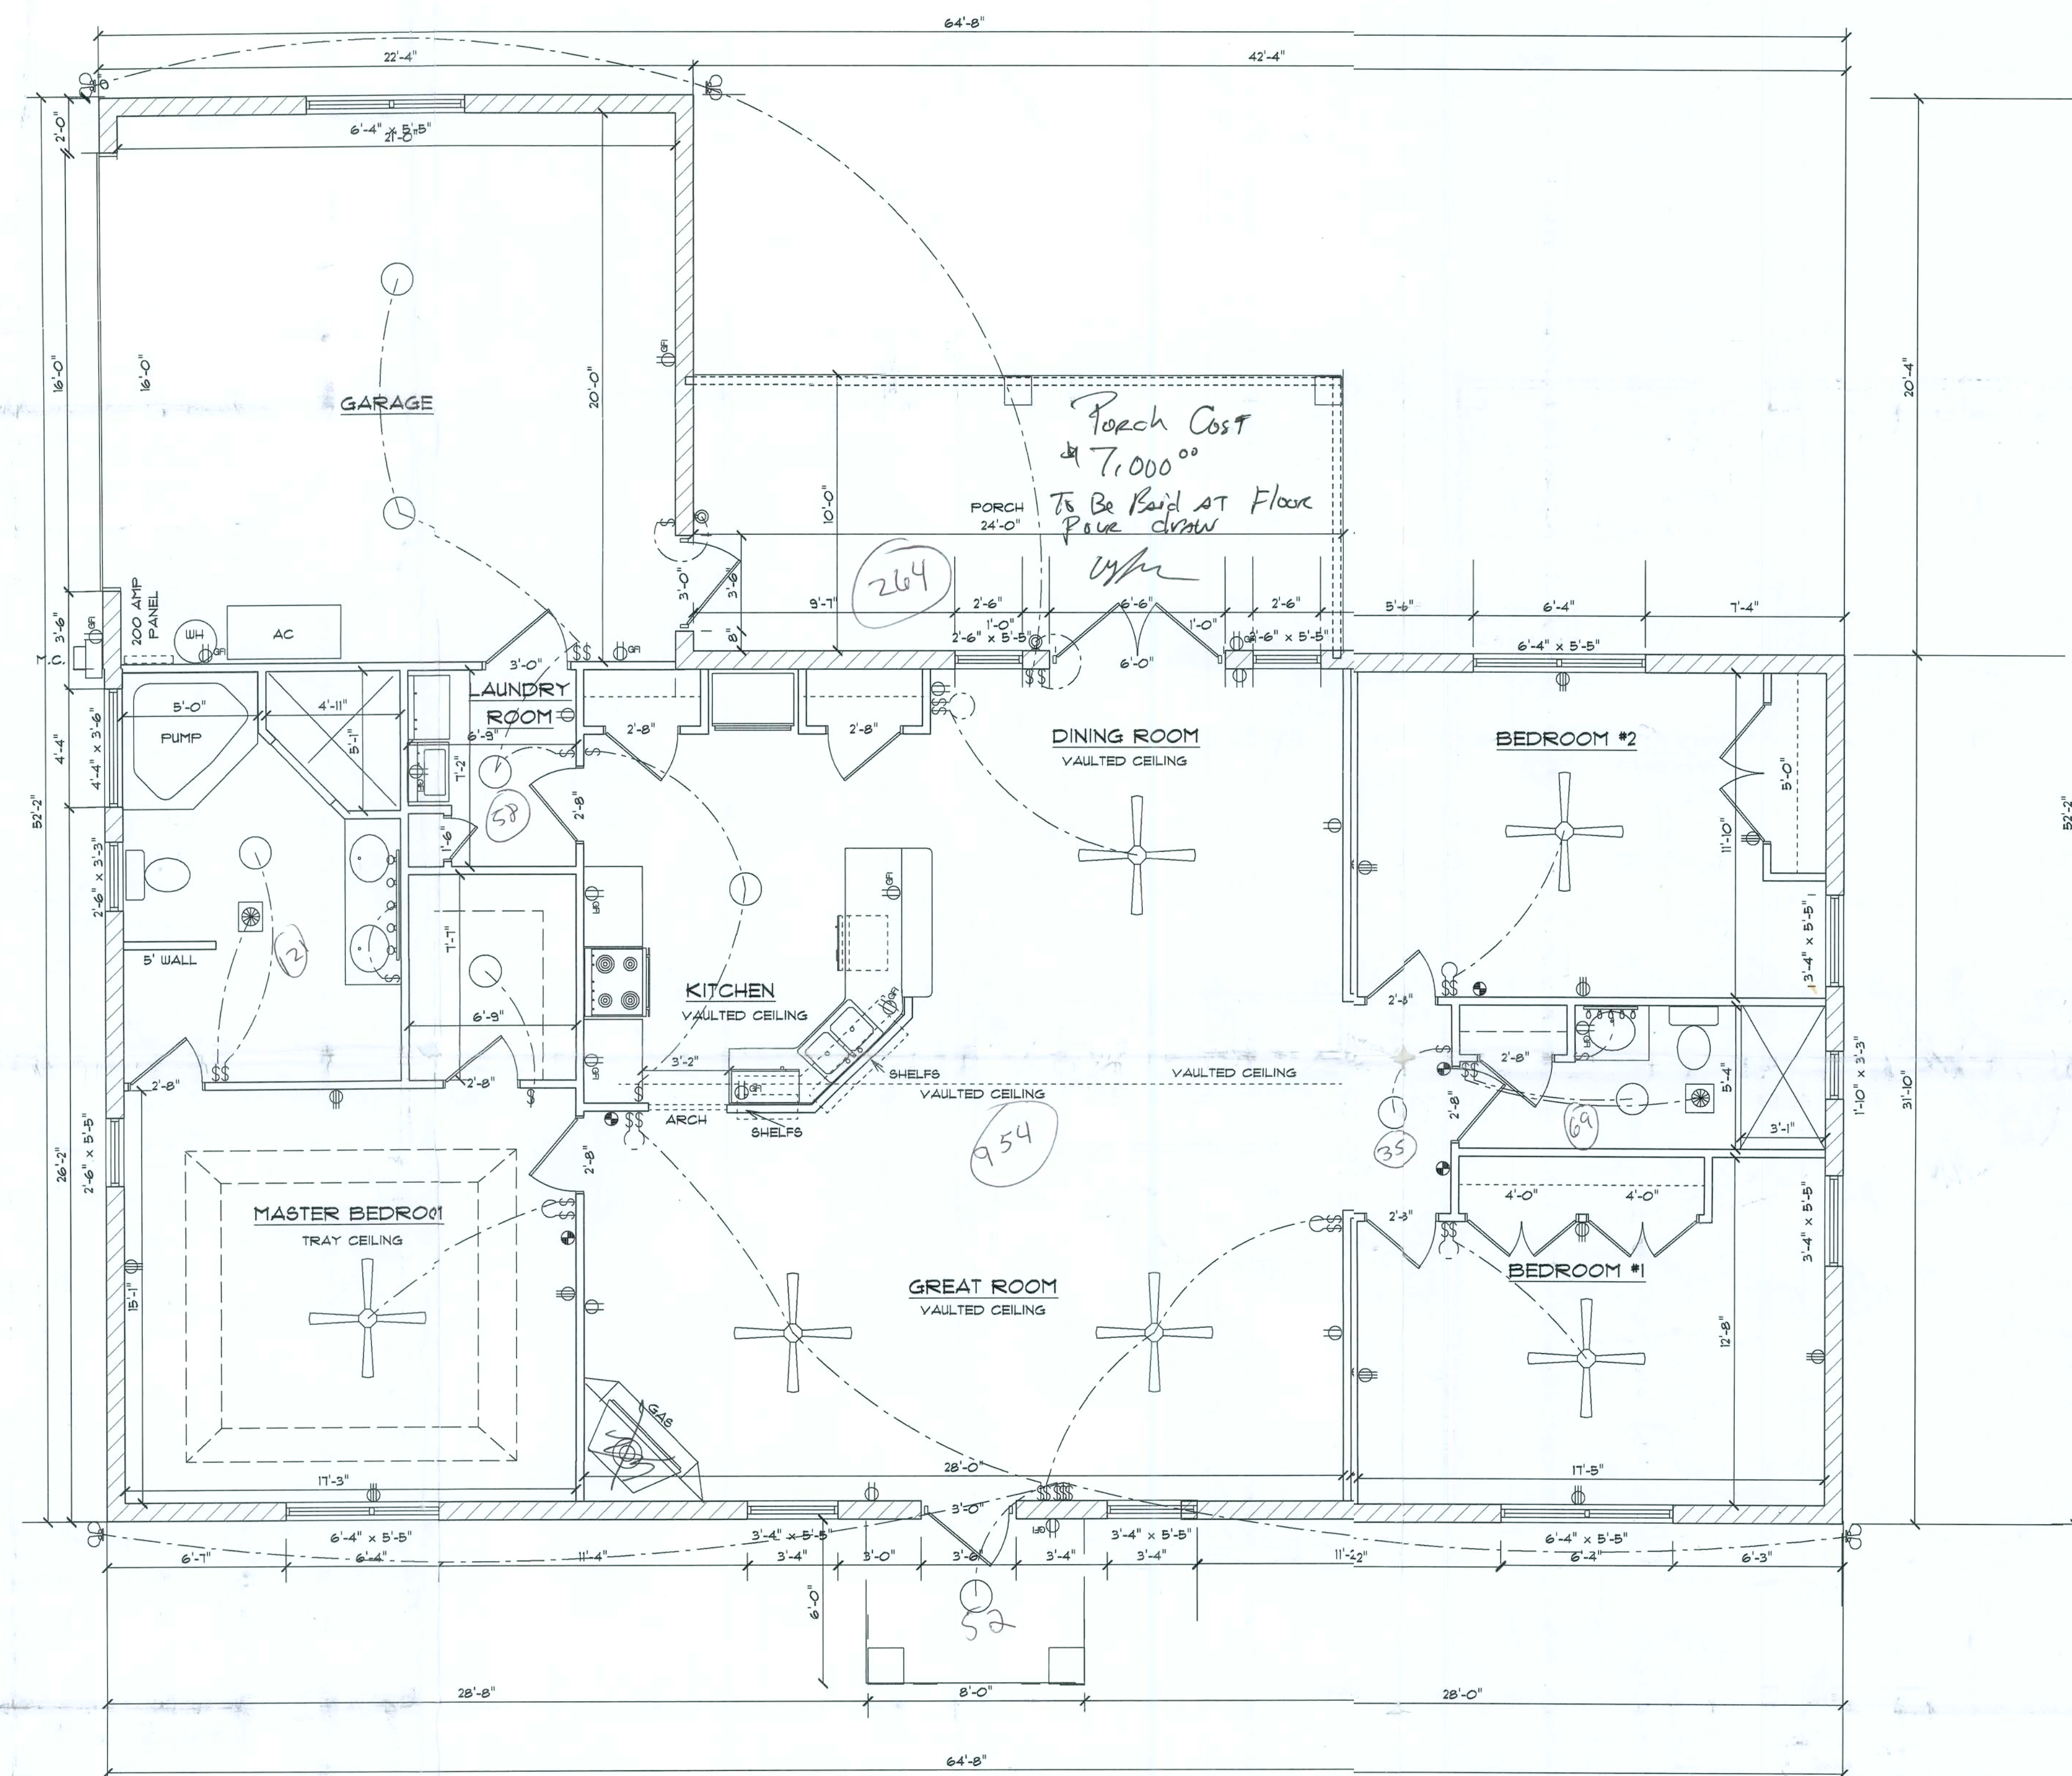

Notes:

VAULTED CEILING : GREAT ROOM
KITCHEN DINING ROOM

AMERICAN DREAM CUSTOM HOMES

* 16404 NW. 174th Dr. Alachua FL 32616 *
* * Ph: (386) 462 - 7006 * * Fax: (386) 462 - 6399 * *

Square Footage:

Living-	2054
Garage-	476
Entry-	48
Porch	240
TOTAL:	2818

Job Name:

ZAMORA

Model:

MONTANA 2

Drawing Type:

FLOOR PLAN

Designer:

W. JOHNSON

Signature:

W. JOHNSON

Scale:


1/4"

Sheet No.


Date:

6-7-05


A-1

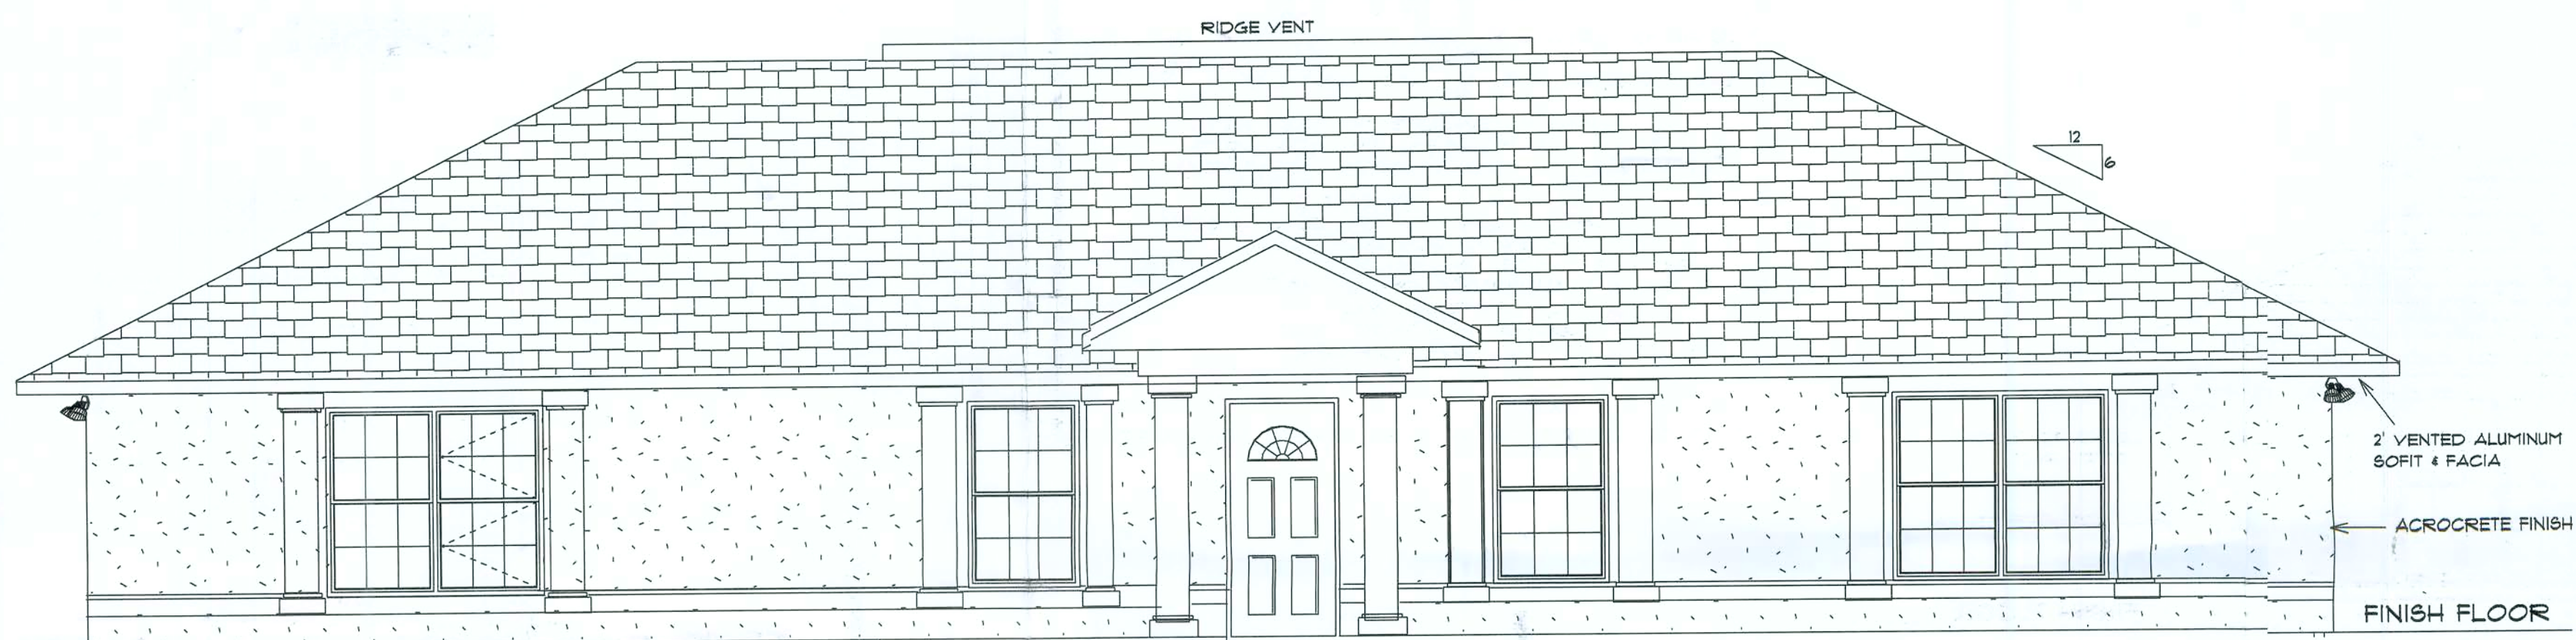


FRONT ELEVATION

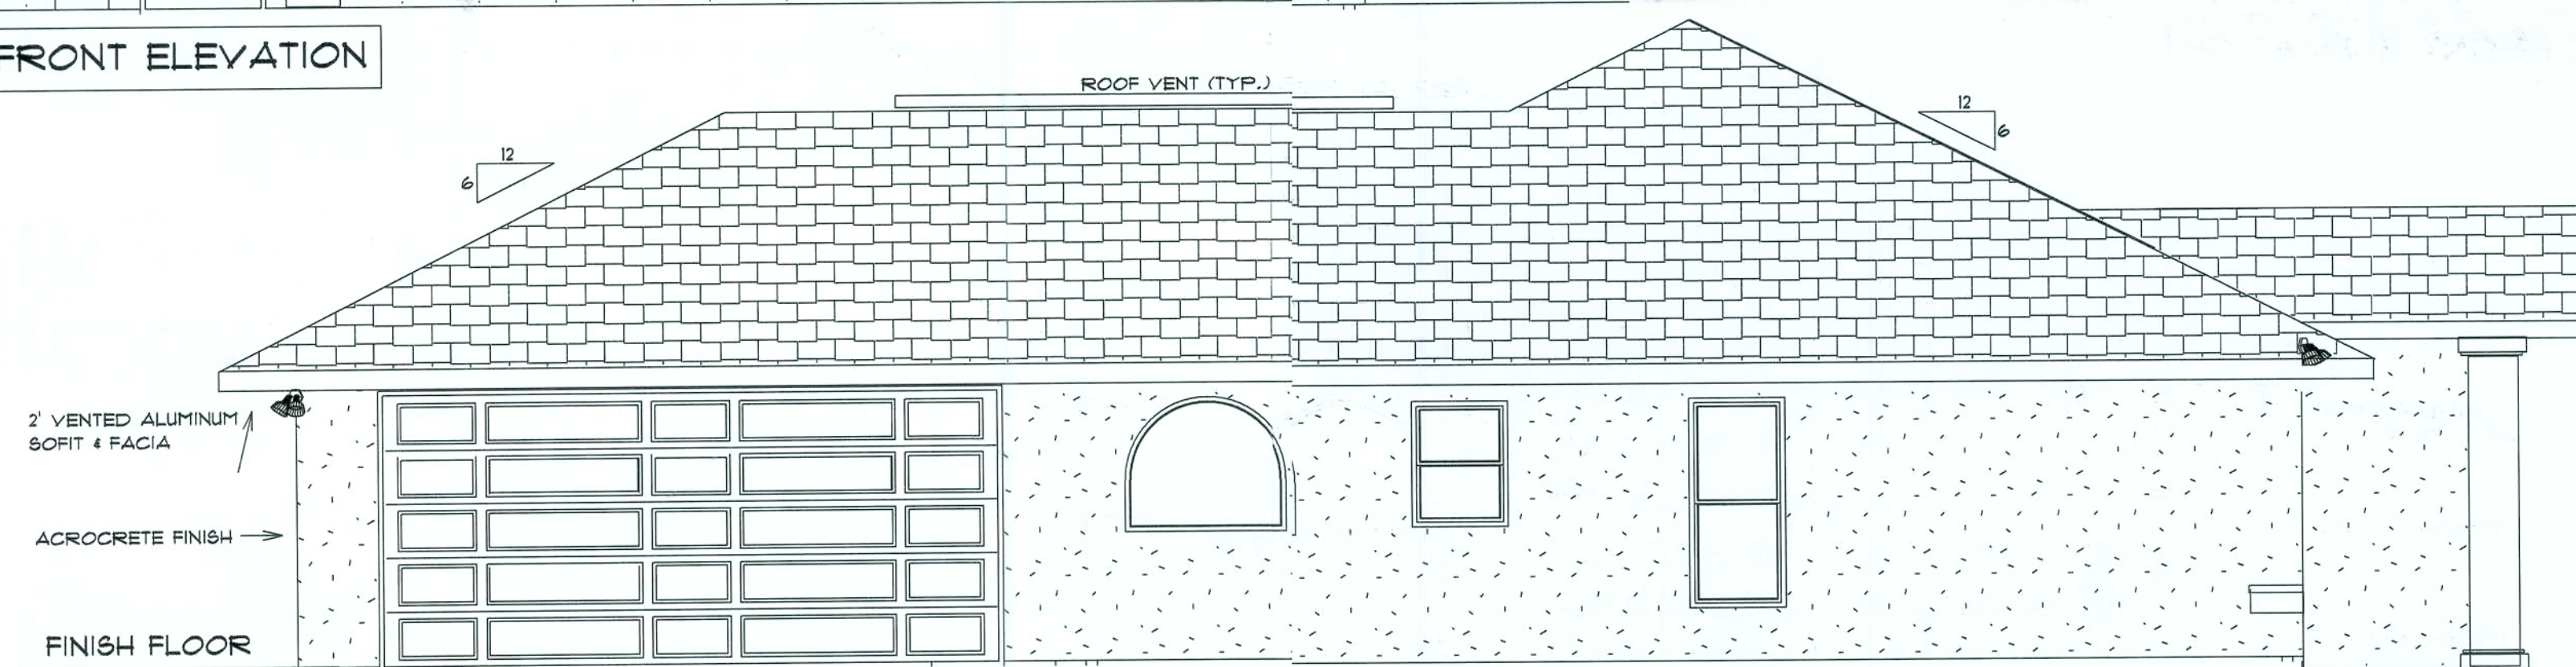

LEFT ELEVATION

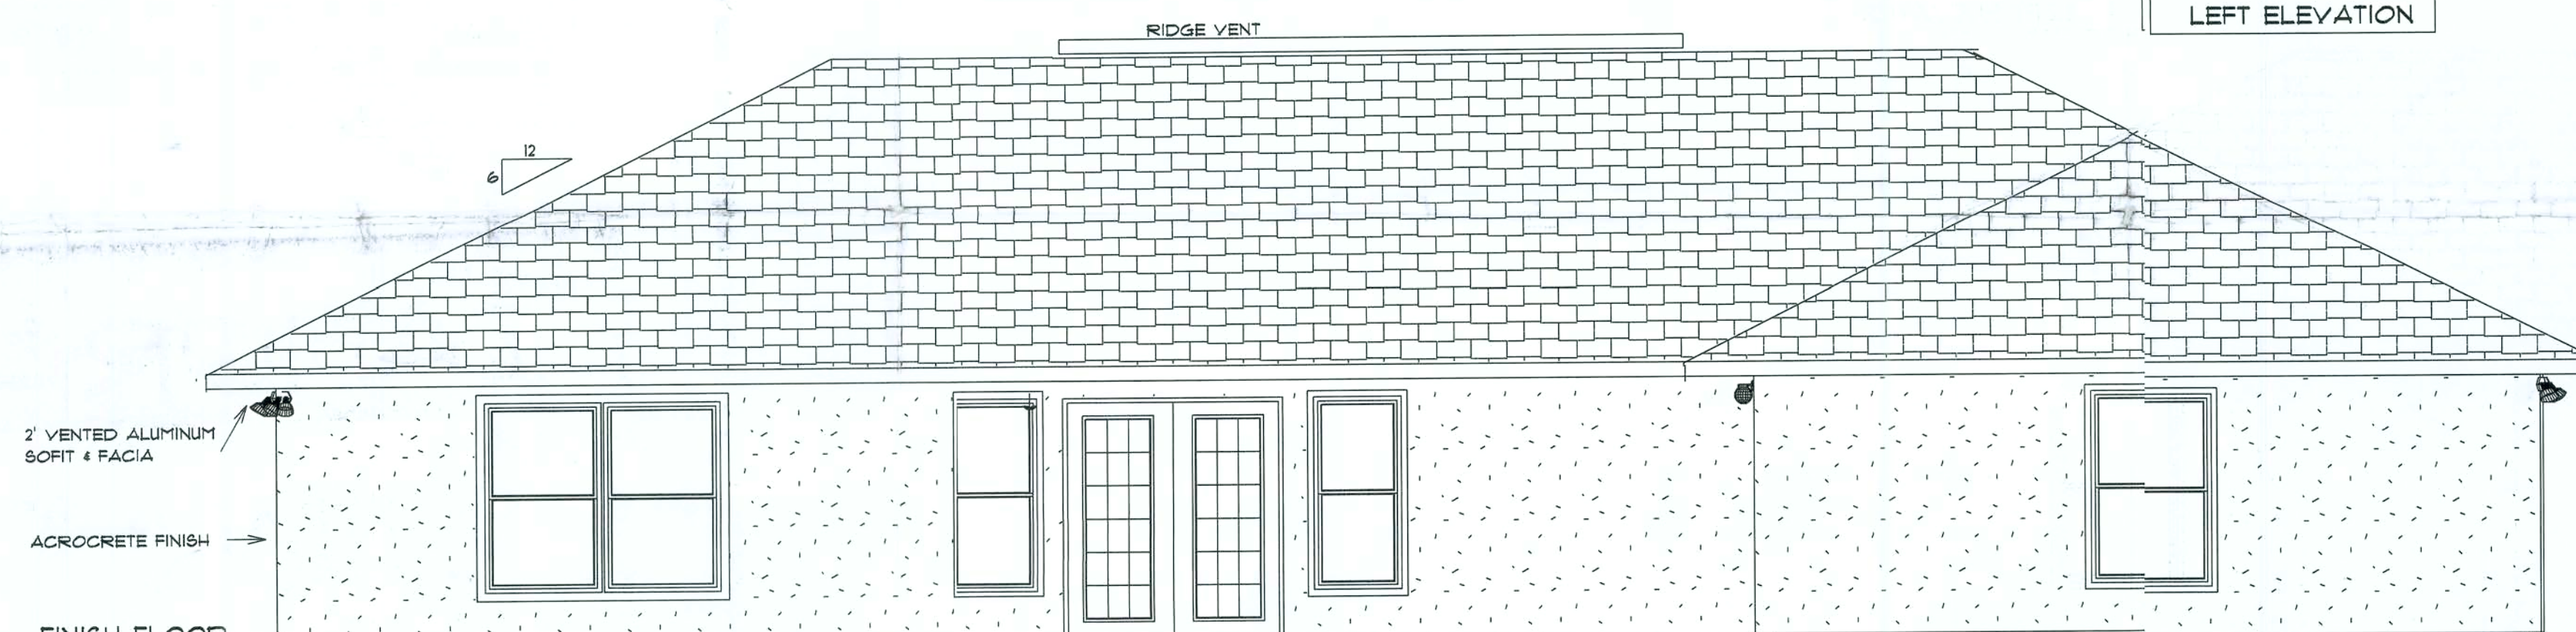

REAR ELEVATION

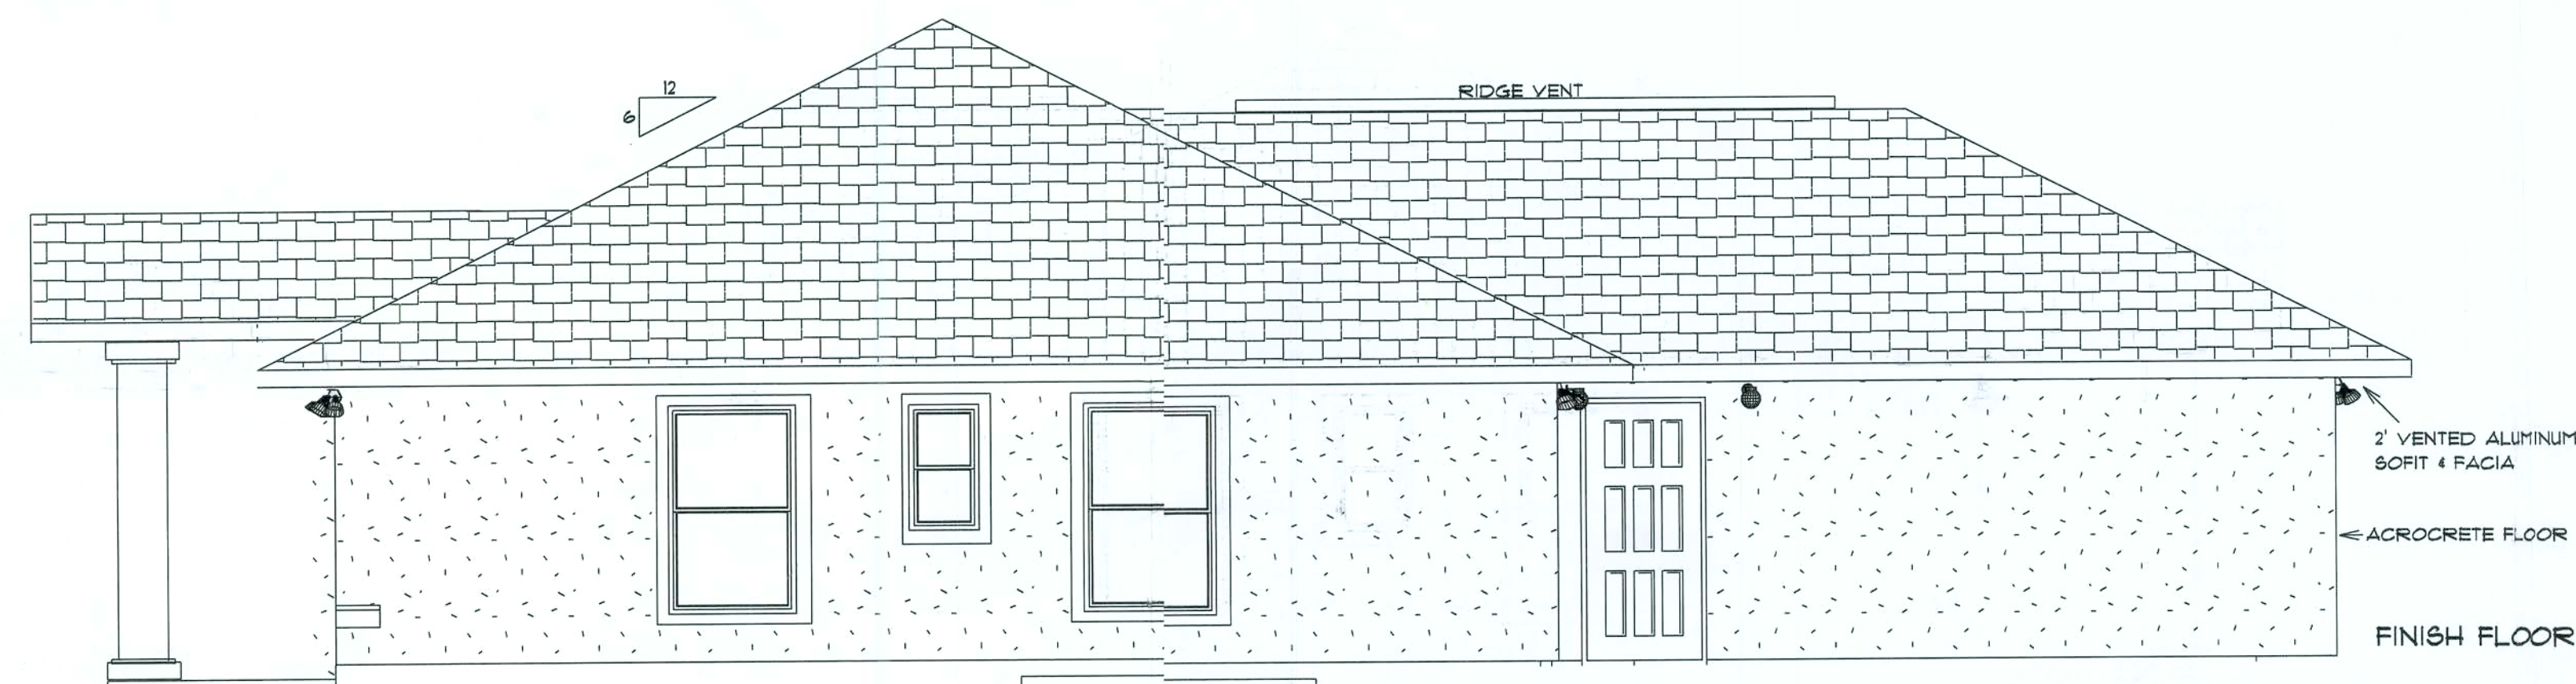

RIGHT ELEVATION

VENTILATION

84 SQ. FT. OF CEILING 2054
 DIVIDED BY 300
 EQUALS NET FREE AREA OF VENTILATION 6.84 SQ. FT. VENT SYSTEM
 DIVIDED BY 2 VENT SYSTEM
 EQUALS NFA EACH OFF-RIDGE VENT SYSTEM 3.42 SQ. FT.
 OFF RIDGE VENT SYSTEM NFA 3.42 SQ. FT.
 DIVIDED BY EACH OFF RIDGE VENT NFA 0.73 SQ. FT.
 EQUALS OFF-RIDGE VENTS PER SYSTEM 4.68 * 5 VENTS
 SOFFIT VENT SYSTEM NFA 3.42
 DIVIDED BY 0.03226 S.F. NFA PER S.F. OF SOFFIT
 EQUALS S.F. OF SOFFIT PANEL PER SYSTEM 106 S.F.
 DIVIDED BY S.F. OF PANEL PER L.F.
 OF EXTERIOR WALL WITH 18" OVERHANG 1.5
 EQUALS L.F. OF EXTERIOR WALL
 WITH 18" OVERHANG PER SYSTEM 10.61
 THIS BUILDING HAS 203 L.F. AVAILABLE SOFFIT

Notes:

VAULTED CEILING : GREAT ROOM
 KITCHEN, DINING ROOM

AMERICAN DREAM CUSTOM HOMES

* 16404 NW. 174th Dr. Alachua FL 32616 *
 * * Ph: (386) 462 - 7006 * * Fax: (386) 462 - 6399 * *

Square Footage:

Living-	2,054
Garage-	476
Entry-	48
TOTAL:	2,578

Job Name:

ZAMORA

Model:

MONTANA 2

Drawing Type:

ELEVATION

Designer:

W. JOHNSON

Signature:

W. JOHNSON

Scale:

1/4"

Sheet No.

A-3

Date:

6-7-05