



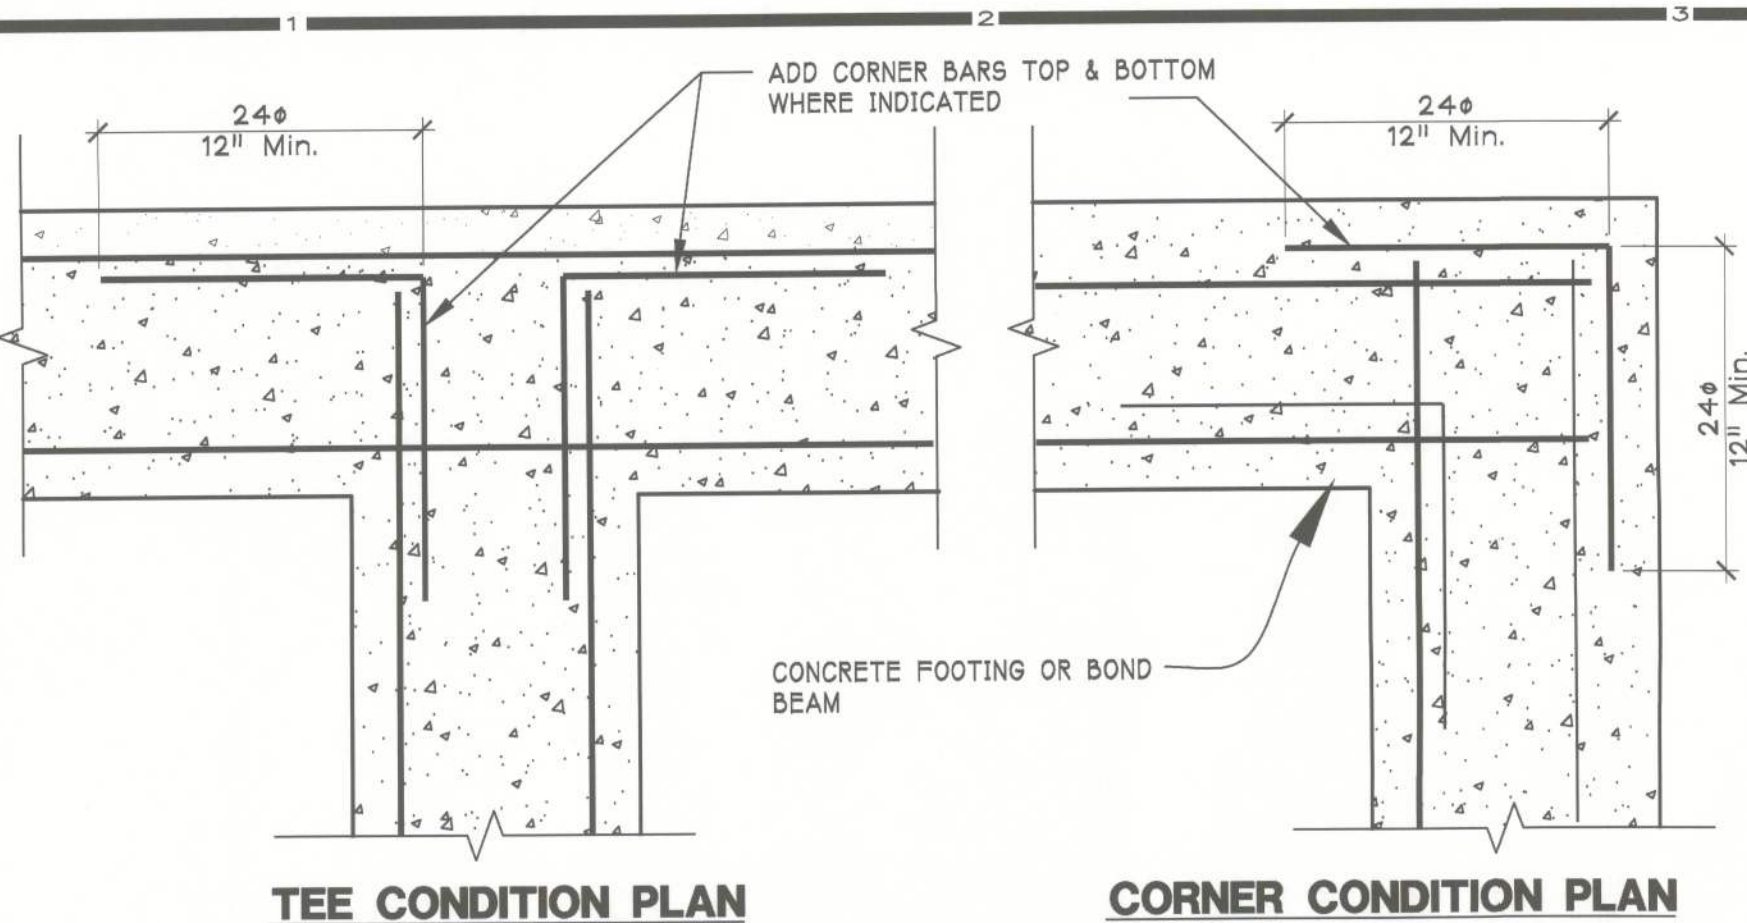


CONTINUOUS FOOTING CORNER BARS
SCALE: 1 1/2"=1'-0"

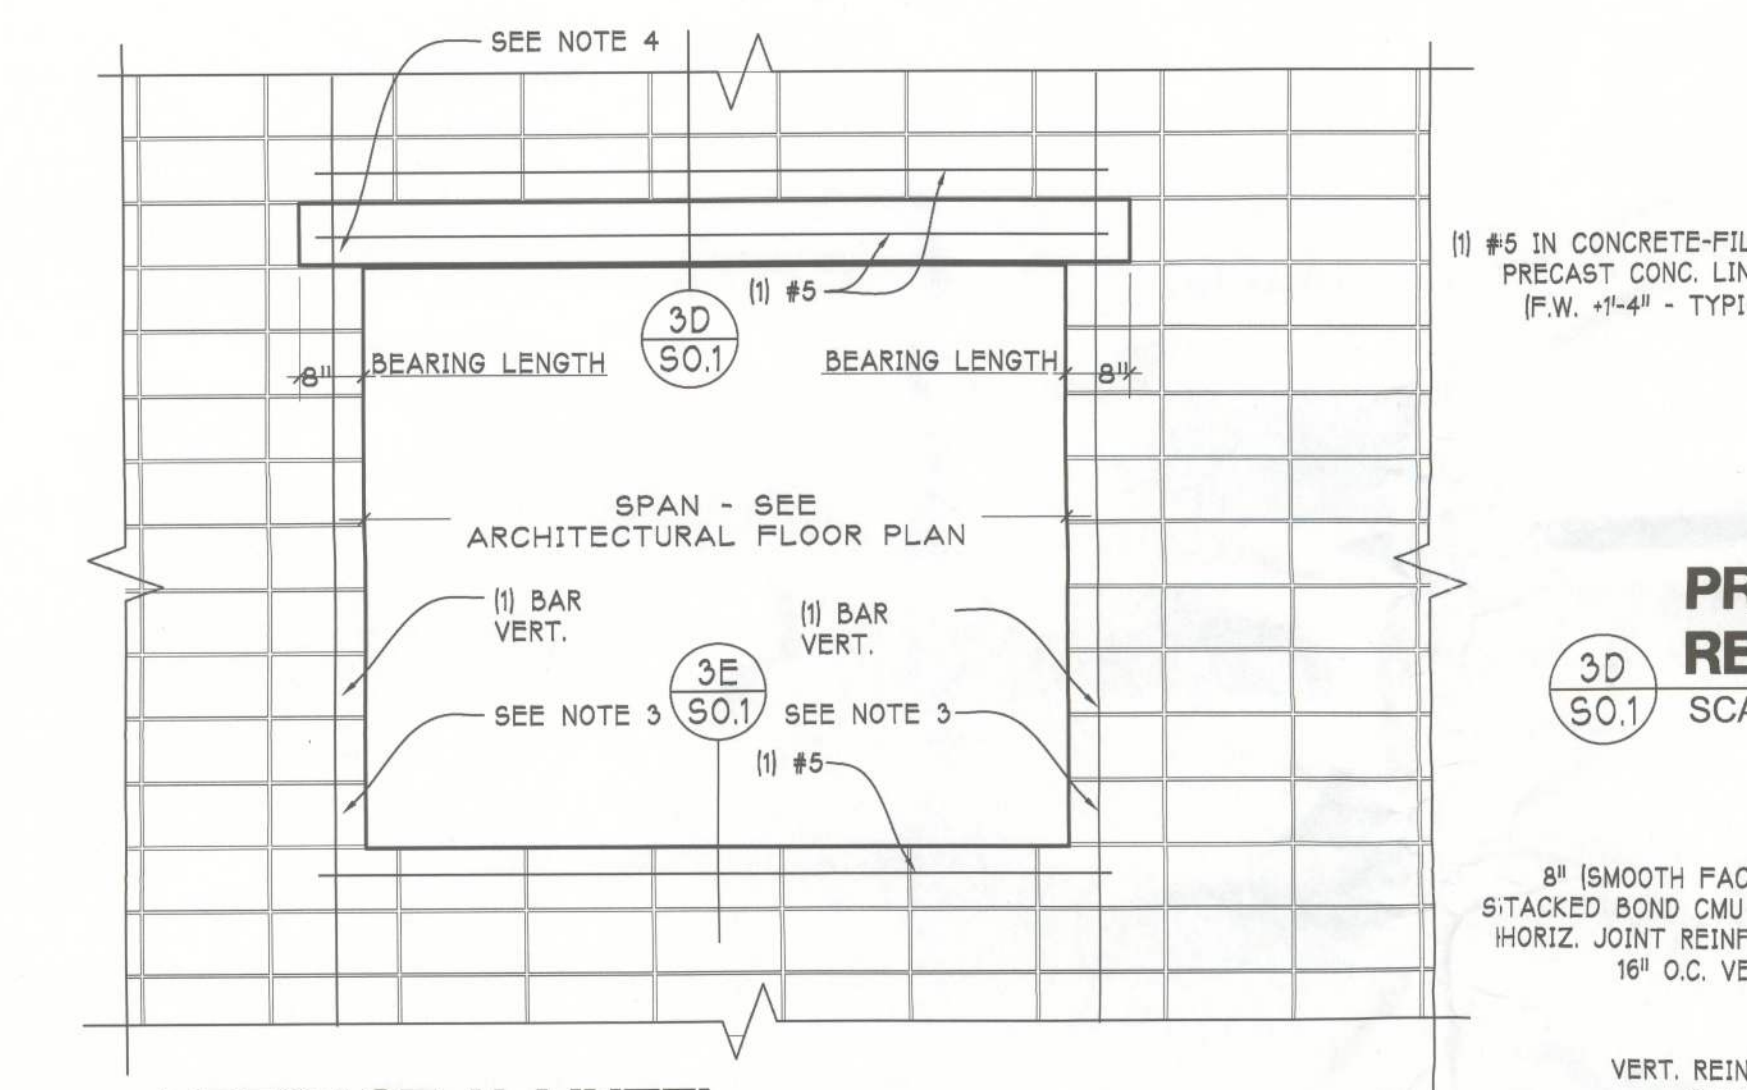


PRECAST U-LINTEL REINFORCEMENT AT OPENINGS
SCALE: 1 1/2"=1'-0"

NOTES:
1. ALL MASONRY CELLS INDICATED TO HAVE REINFORCING SHALL BE FILLED SOLID WITH MASONRY GROUT IN ACCORDANCE WITH THE SPECIFICATIONS.
2. PROVIDE REINFORCING AT THE JAMBS EQUIVALENT TO THE REINFORCING INTERRUPTED BY THE MASONRY OPENING. FILLED CELLS REQUIRED FOR THE SUPPORT OF THE LINTEL MAY BE COUNTED AS PART OF THIS REINFORCING.
3. PROVIDE GROUT FILLED CELLS WITH REINFORCING AT EACH JAMB. NUMBER OF CELLS TO FILL AT EACH JAMB SHALL BE INDICATED ON THE FOUNDATION PLANS.
4. PRECAST LINTELS SHALL HAVE OPENINGS FORMED AT EACH BEARING TO MATCH THE MASONRY CELL OPENING BELOW. REINFORCING AND MASONRY GROUT SHALL BE PLACED CONTINUOUSLY THROUGH THE OPENING.
5. COORDINATE WITH HVAC SHEETS FOR LOCATIONS OF REINFORCED HEADERS AT DUCT PENETRATIONS THROUGH C.M.U. WALLS.

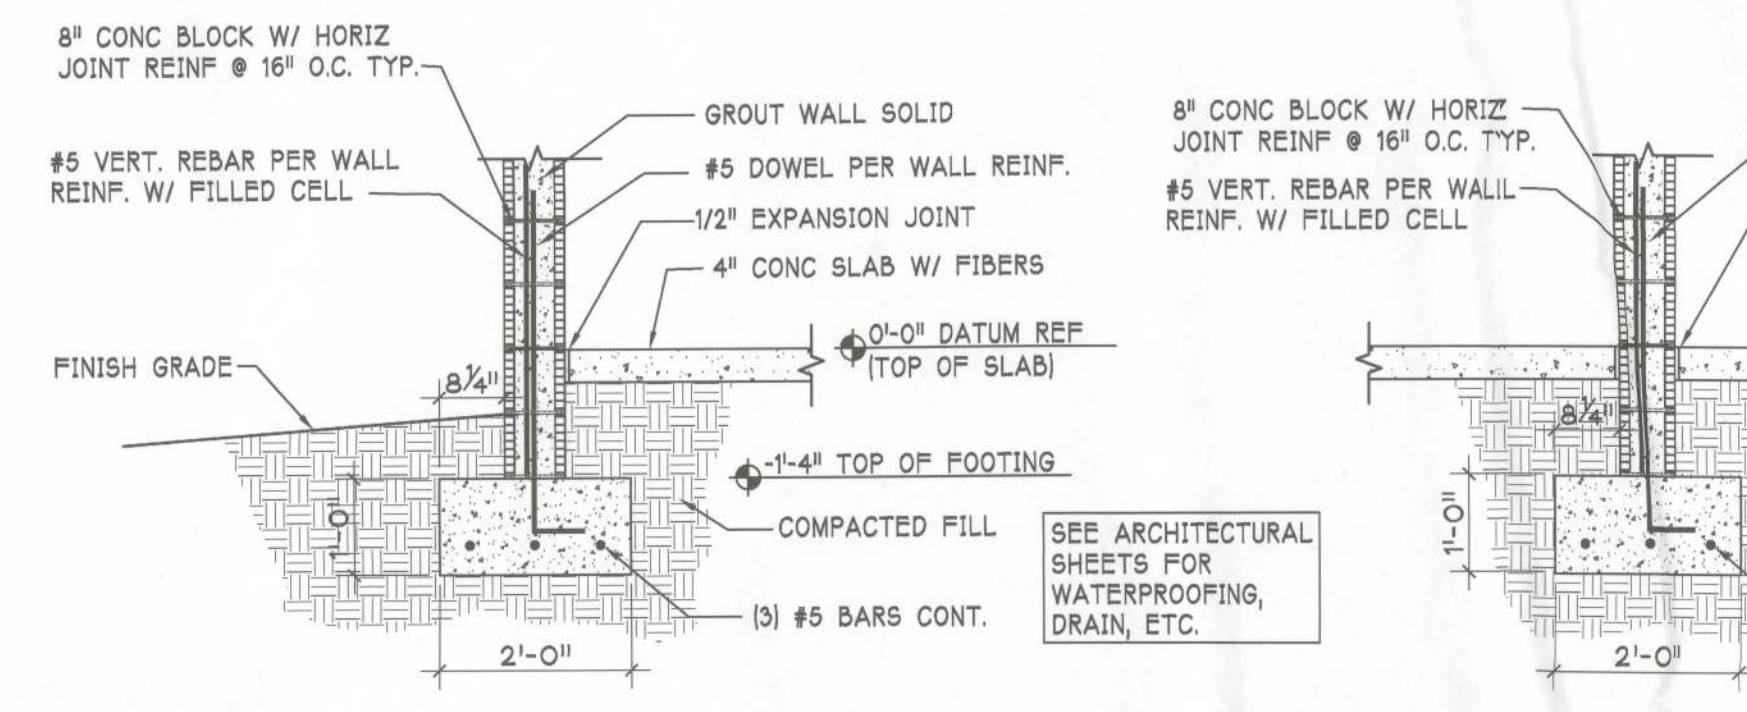


EXT. CMU WALL FOOTING DETAIL
SCALE: 1/2" = 1'-0"

INT. CMU WALL THKND SLAB DETAIL
SCALE: 1/2" = 1'-0"

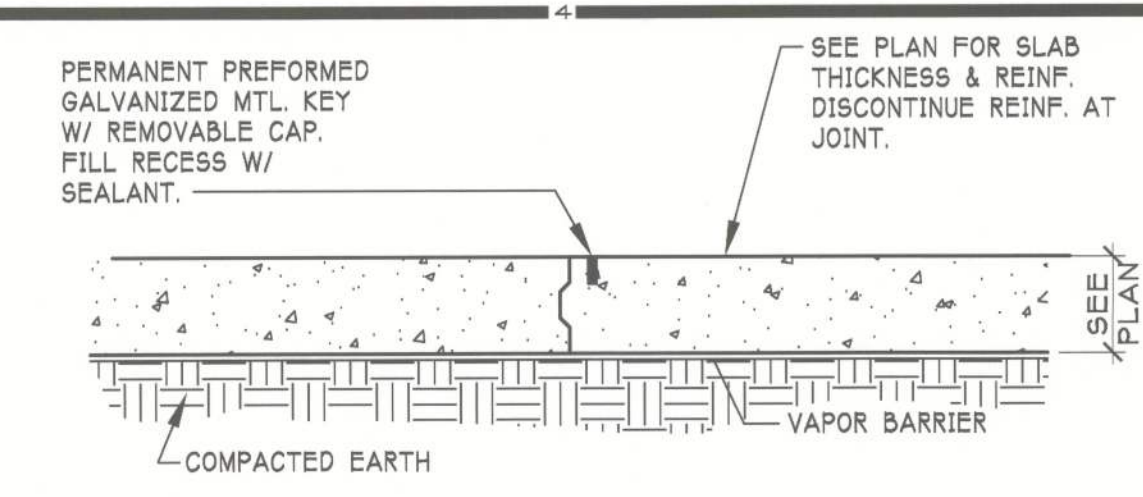

TYPICAL CONSTRUCTION JOINT
SCALE: 1 1/2"=1'-0"

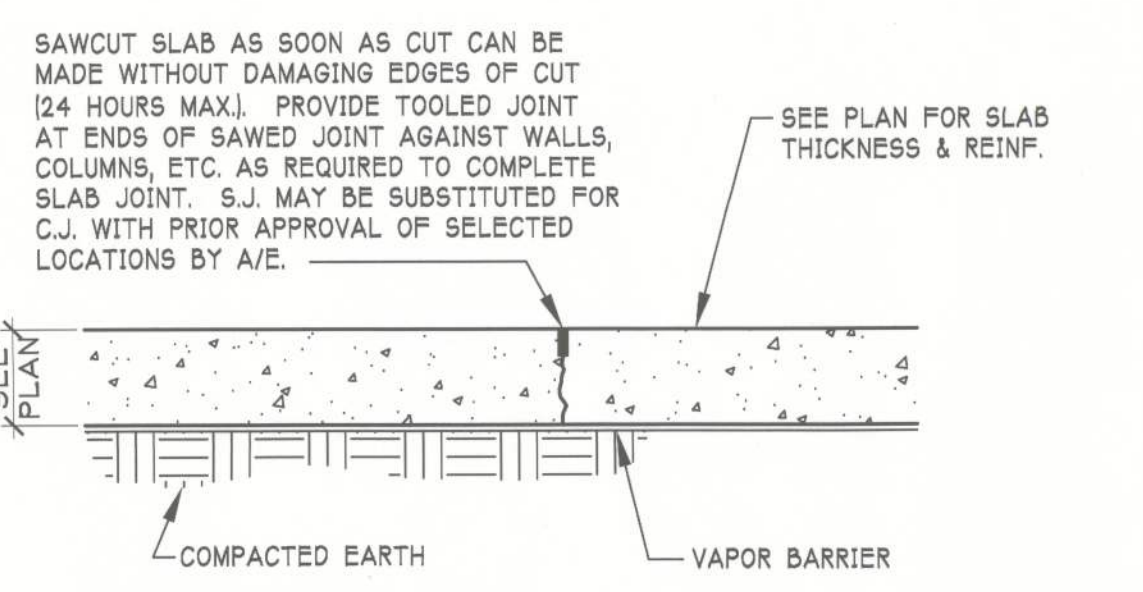


TYPICAL SAWED CONTROL JOINT
SCALE: 1 1/2"=1'-0"




PRECAST U-LINTEL REINFORCEMENT AT OPENINGS
SCALE: 1 1/2"=1'-0"




REINFORCEMENT AT OPENINGS
SCALE: 1 1/2"=1'-0"

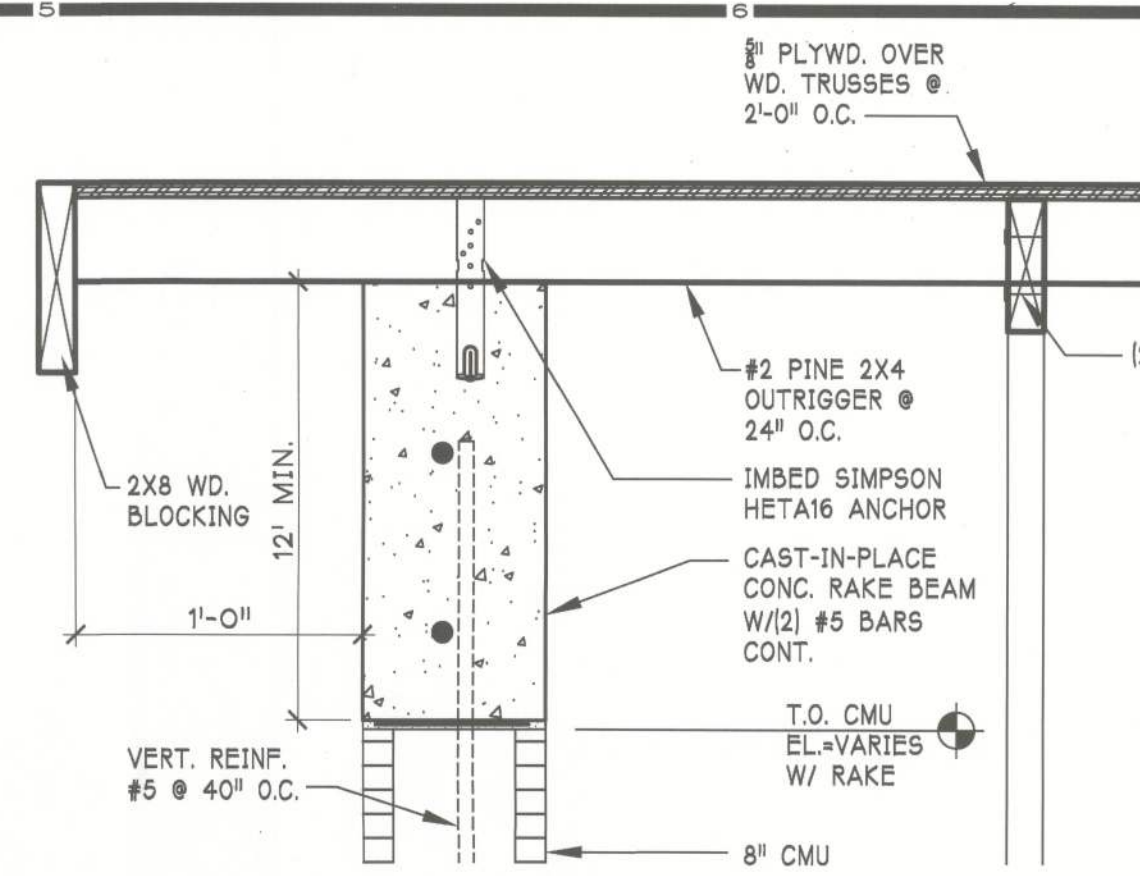

WALL @ ROOF DETAIL
SCALE: 1 1/2"=1'-0"

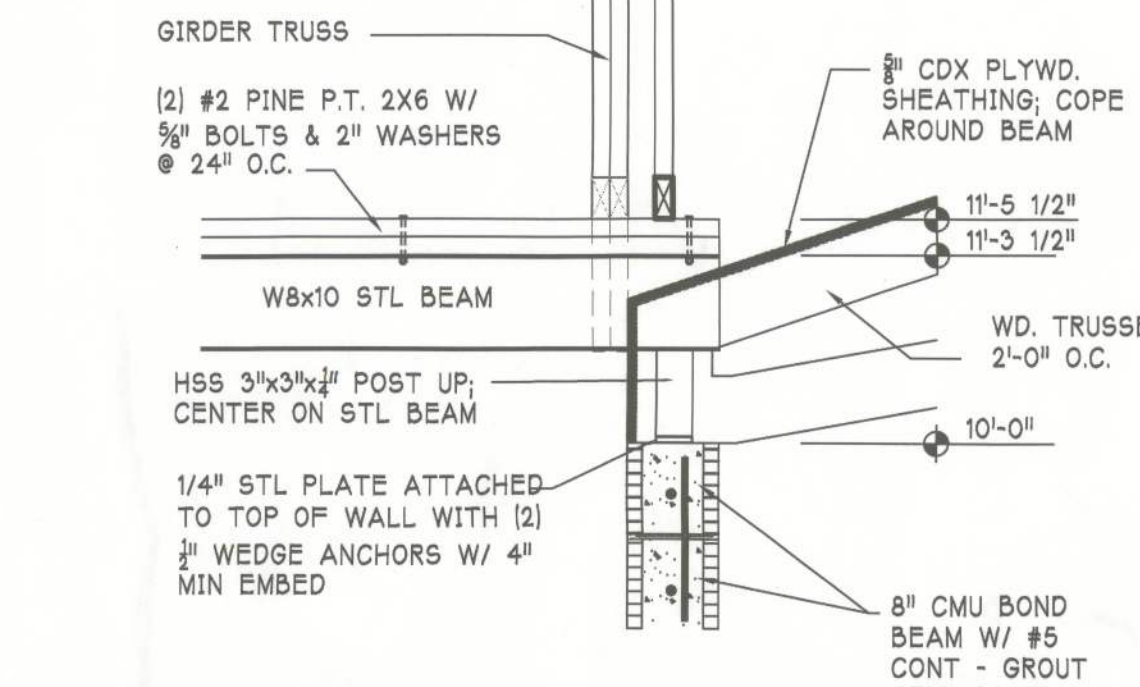


BEAM @ WALL DETAIL
SCALE: 3/4"=1'-0"

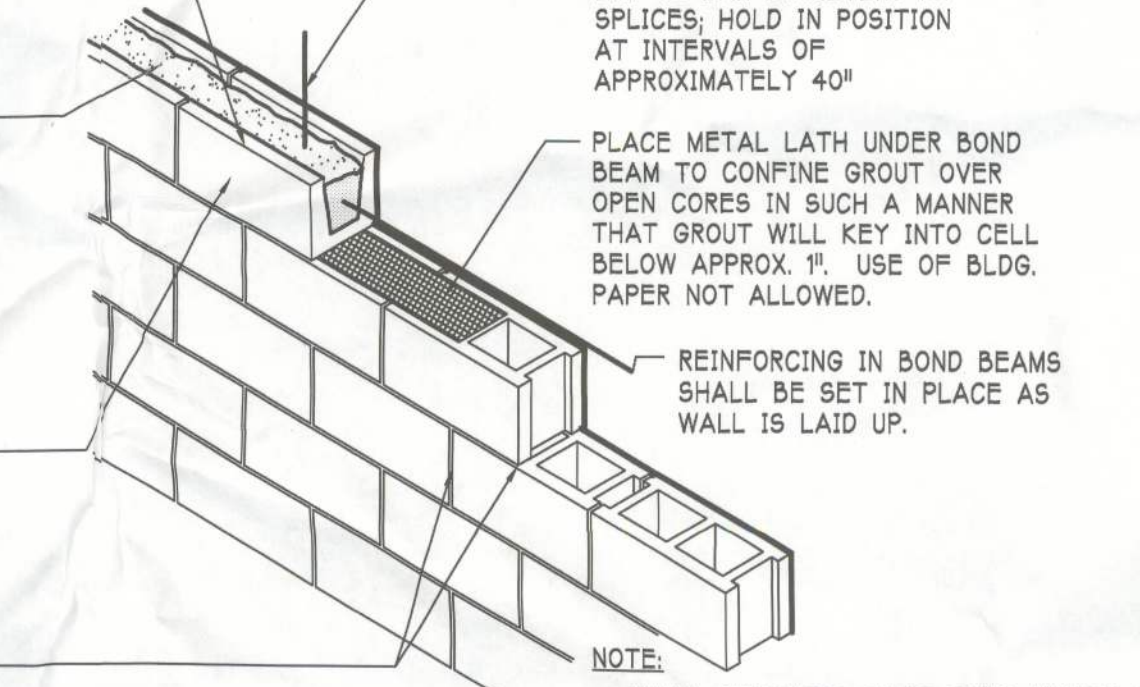


METHOD OF LOW LIFT GROUTING
4'-8" MAXIMUM LIFT

WALL PARTITION
SCALE: N.T.S.

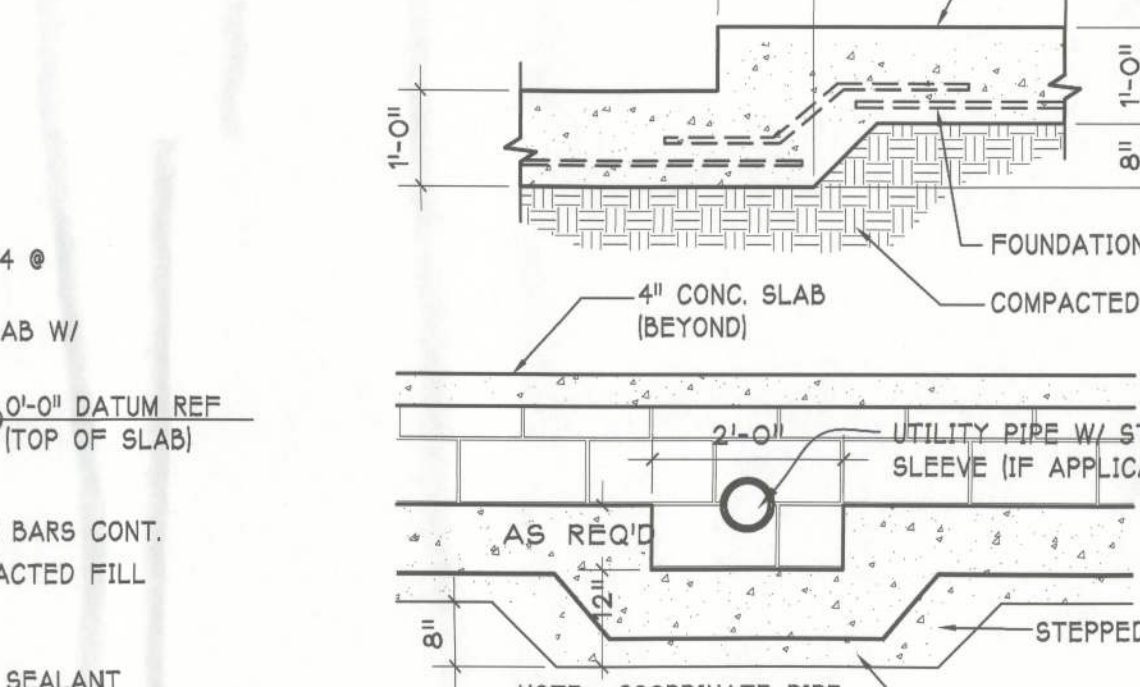


INT. BEARING WALL THKND SLAB DETAIL
SCALE: 1/2" = 1'-0"


STEPPED FOOTING DETAILS
SCALE: 1/2" = 1'-0"

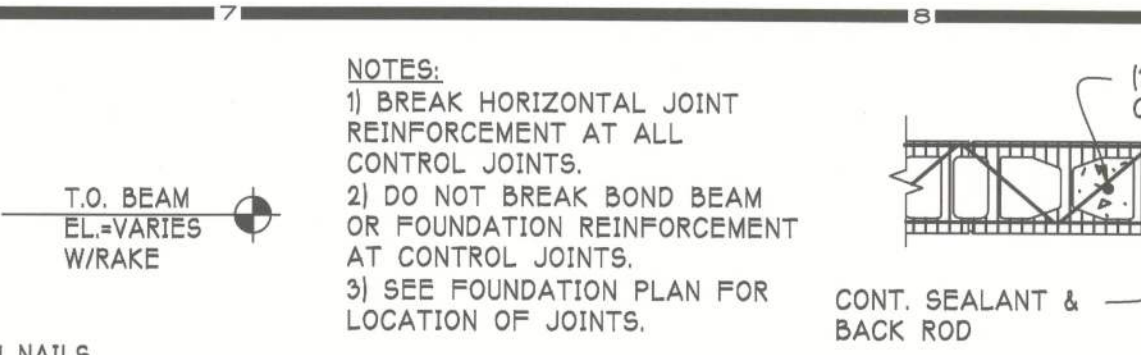


CMU CONTROL JOINT
SCALE: 3/4"=1'-0"

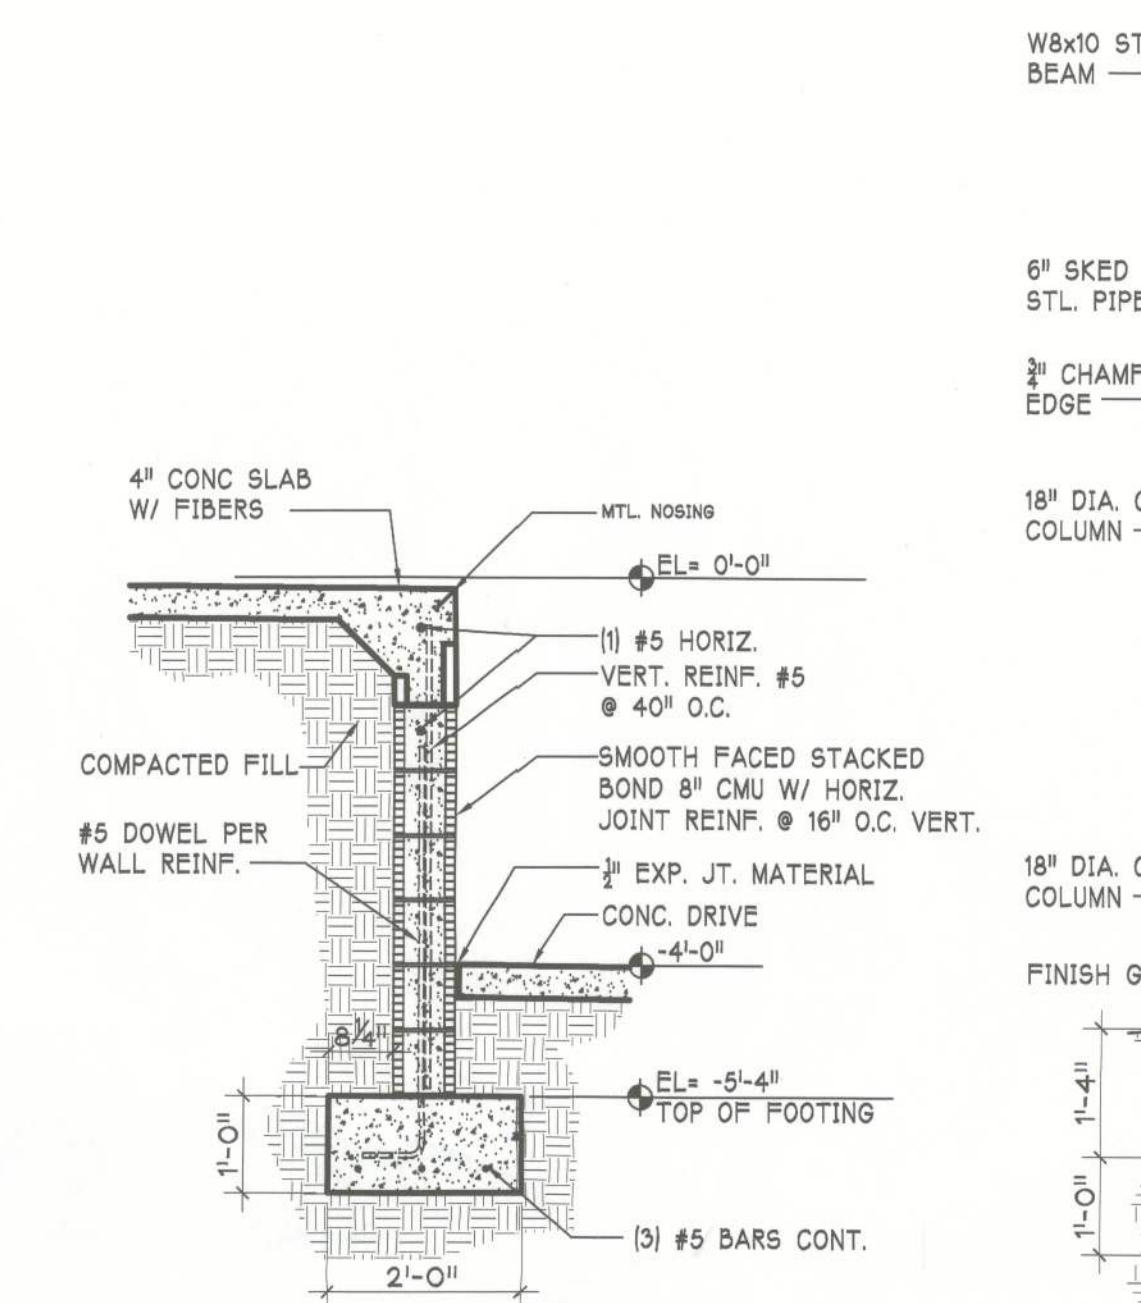

LOADING DOCK DETAIL
SCALE: 1/2" = 1'-0"

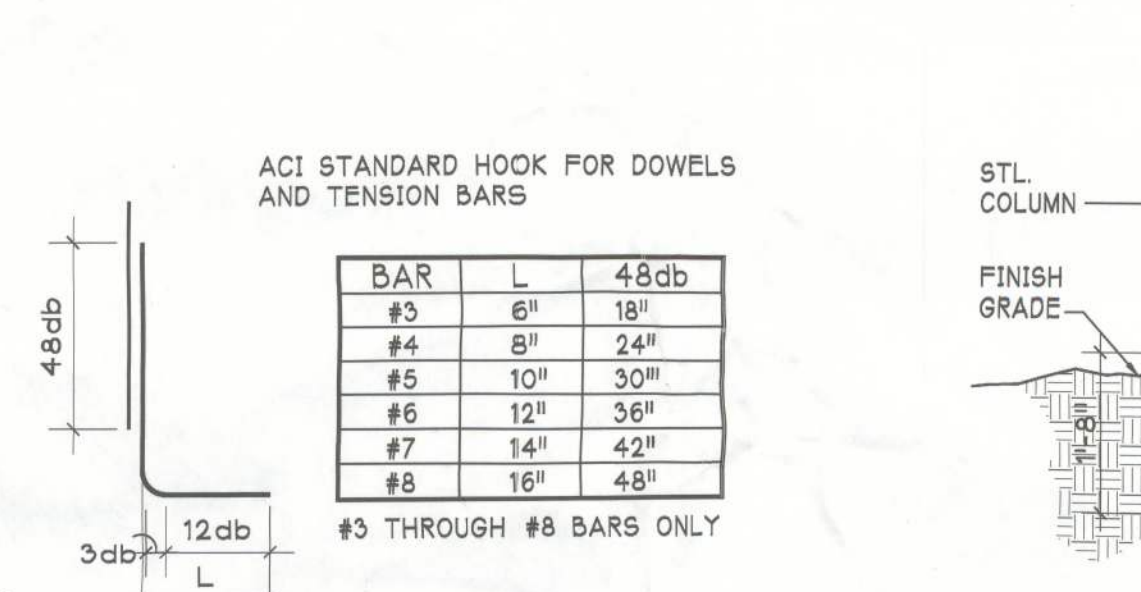


STANDARD HOOK & MASONRY LAP
SCALE: 1/2" = 1'-0"

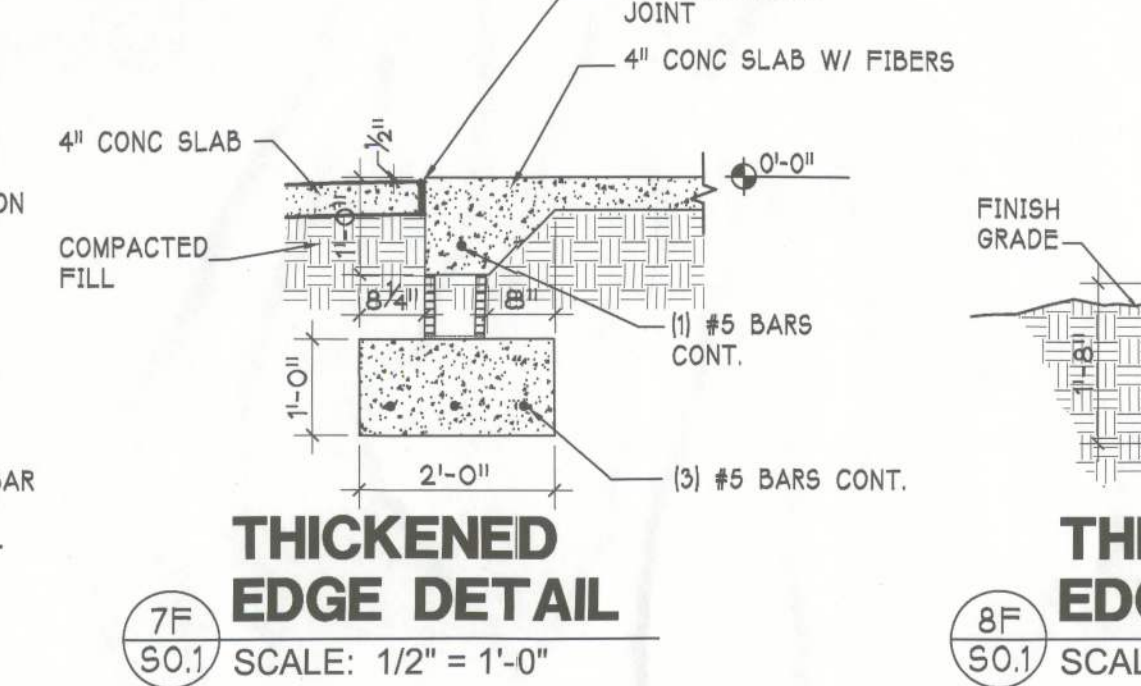


THICKENED EDGE DETAIL
SCALE: 1/2" = 1'-0"

THICKENED EDGE DETAIL
SCALE: 1/2" = 1'-0"


THICKENED EDGE DETAIL
SCALE: 1/2" = 1'-0"

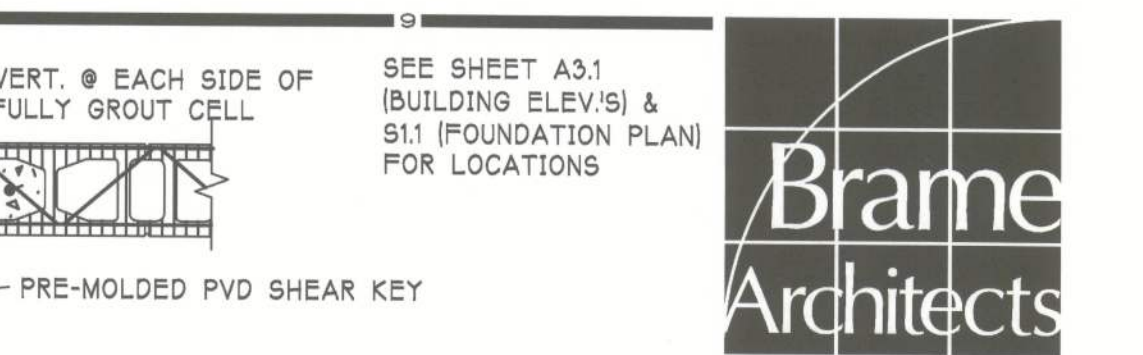


COLUMN DETAIL
SCALE: 1/2" = 1'-0"

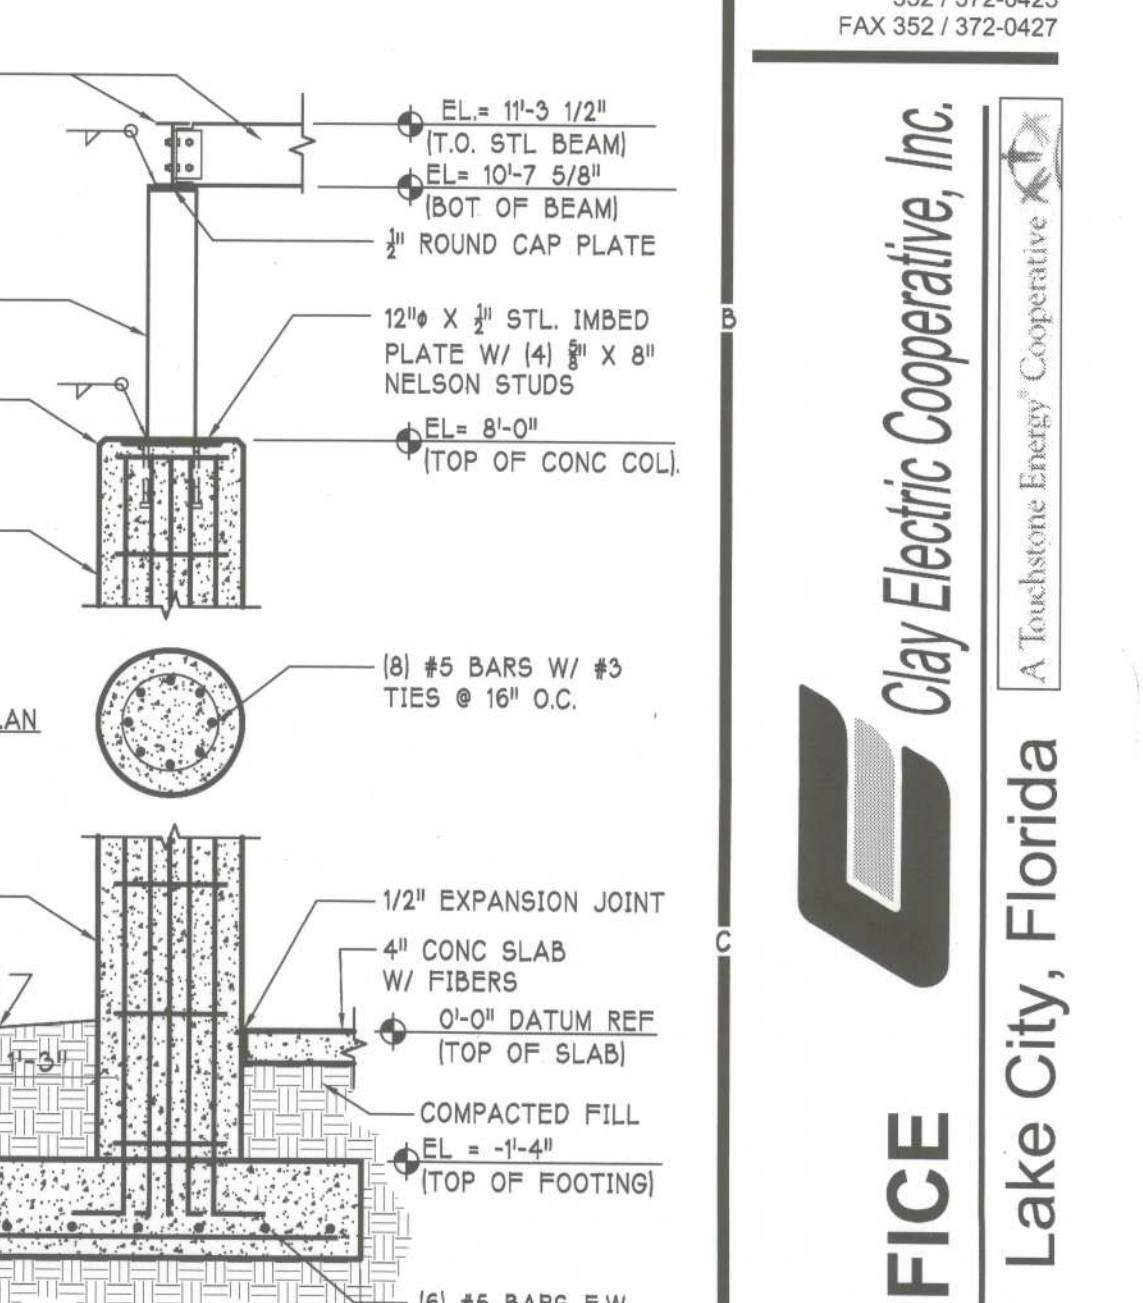

F1 = 3'-0" THICKENED EDGE DETAIL
SCALE: 1/2" = 1'-0"

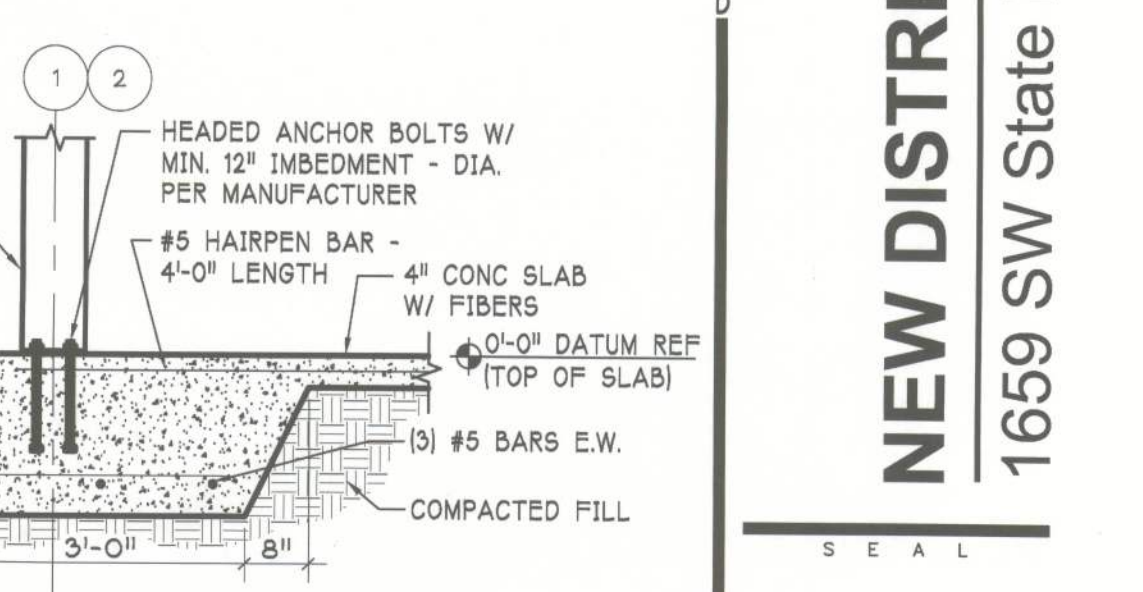

THICKENED EDGE DETAIL
SCALE: 1/2" = 1'-0"

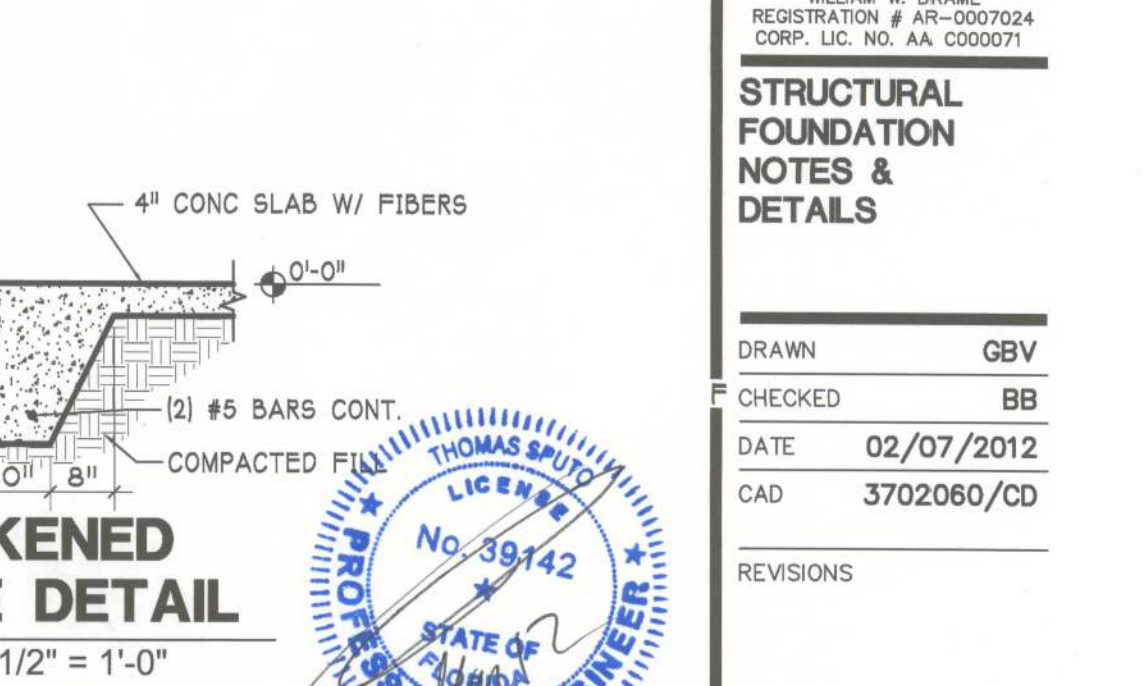

THICKENED EDGE DETAIL
SCALE: 1/2" = 1'-0"

THICKENED EDGE DETAIL
SCALE: 1/2" = 1'-0"

THICKENED EDGE DETAIL
SCALE: 1/2" = 1'-0"

SPUTO & LAMMERT ENGINEERING, LLC
STRUCTURAL ENGINEERS
10 SW 1st AVENUE
GAINESVILLE, FLORIDA 32601
PHONE 352-378-0448 FAX 352-373-1331
THOMAS SPUTO, PH.D., P.E.
CA6855 PE 39142

Brame Architects

606 N.E. First Street
Gainesville, Florida 32601
352 / 372-0425
FAX 352 / 372-0427

Clay Electric Cooperative, Inc.
A Touchstone Energy Cooperative

NEW DISTRICT OFFICE
1659 SW State Road 47 Lake City, Florida

STRUCTURAL FOUNDATION NOTES & DETAILS

DRAWN GBV
CHECKED BB
DATE 02/07/2012
CAD 3702060/CD

REVISIONS

FILE NO. 3702.060
SHEET

S0.1

Bid Documents