




ROOF PLAN

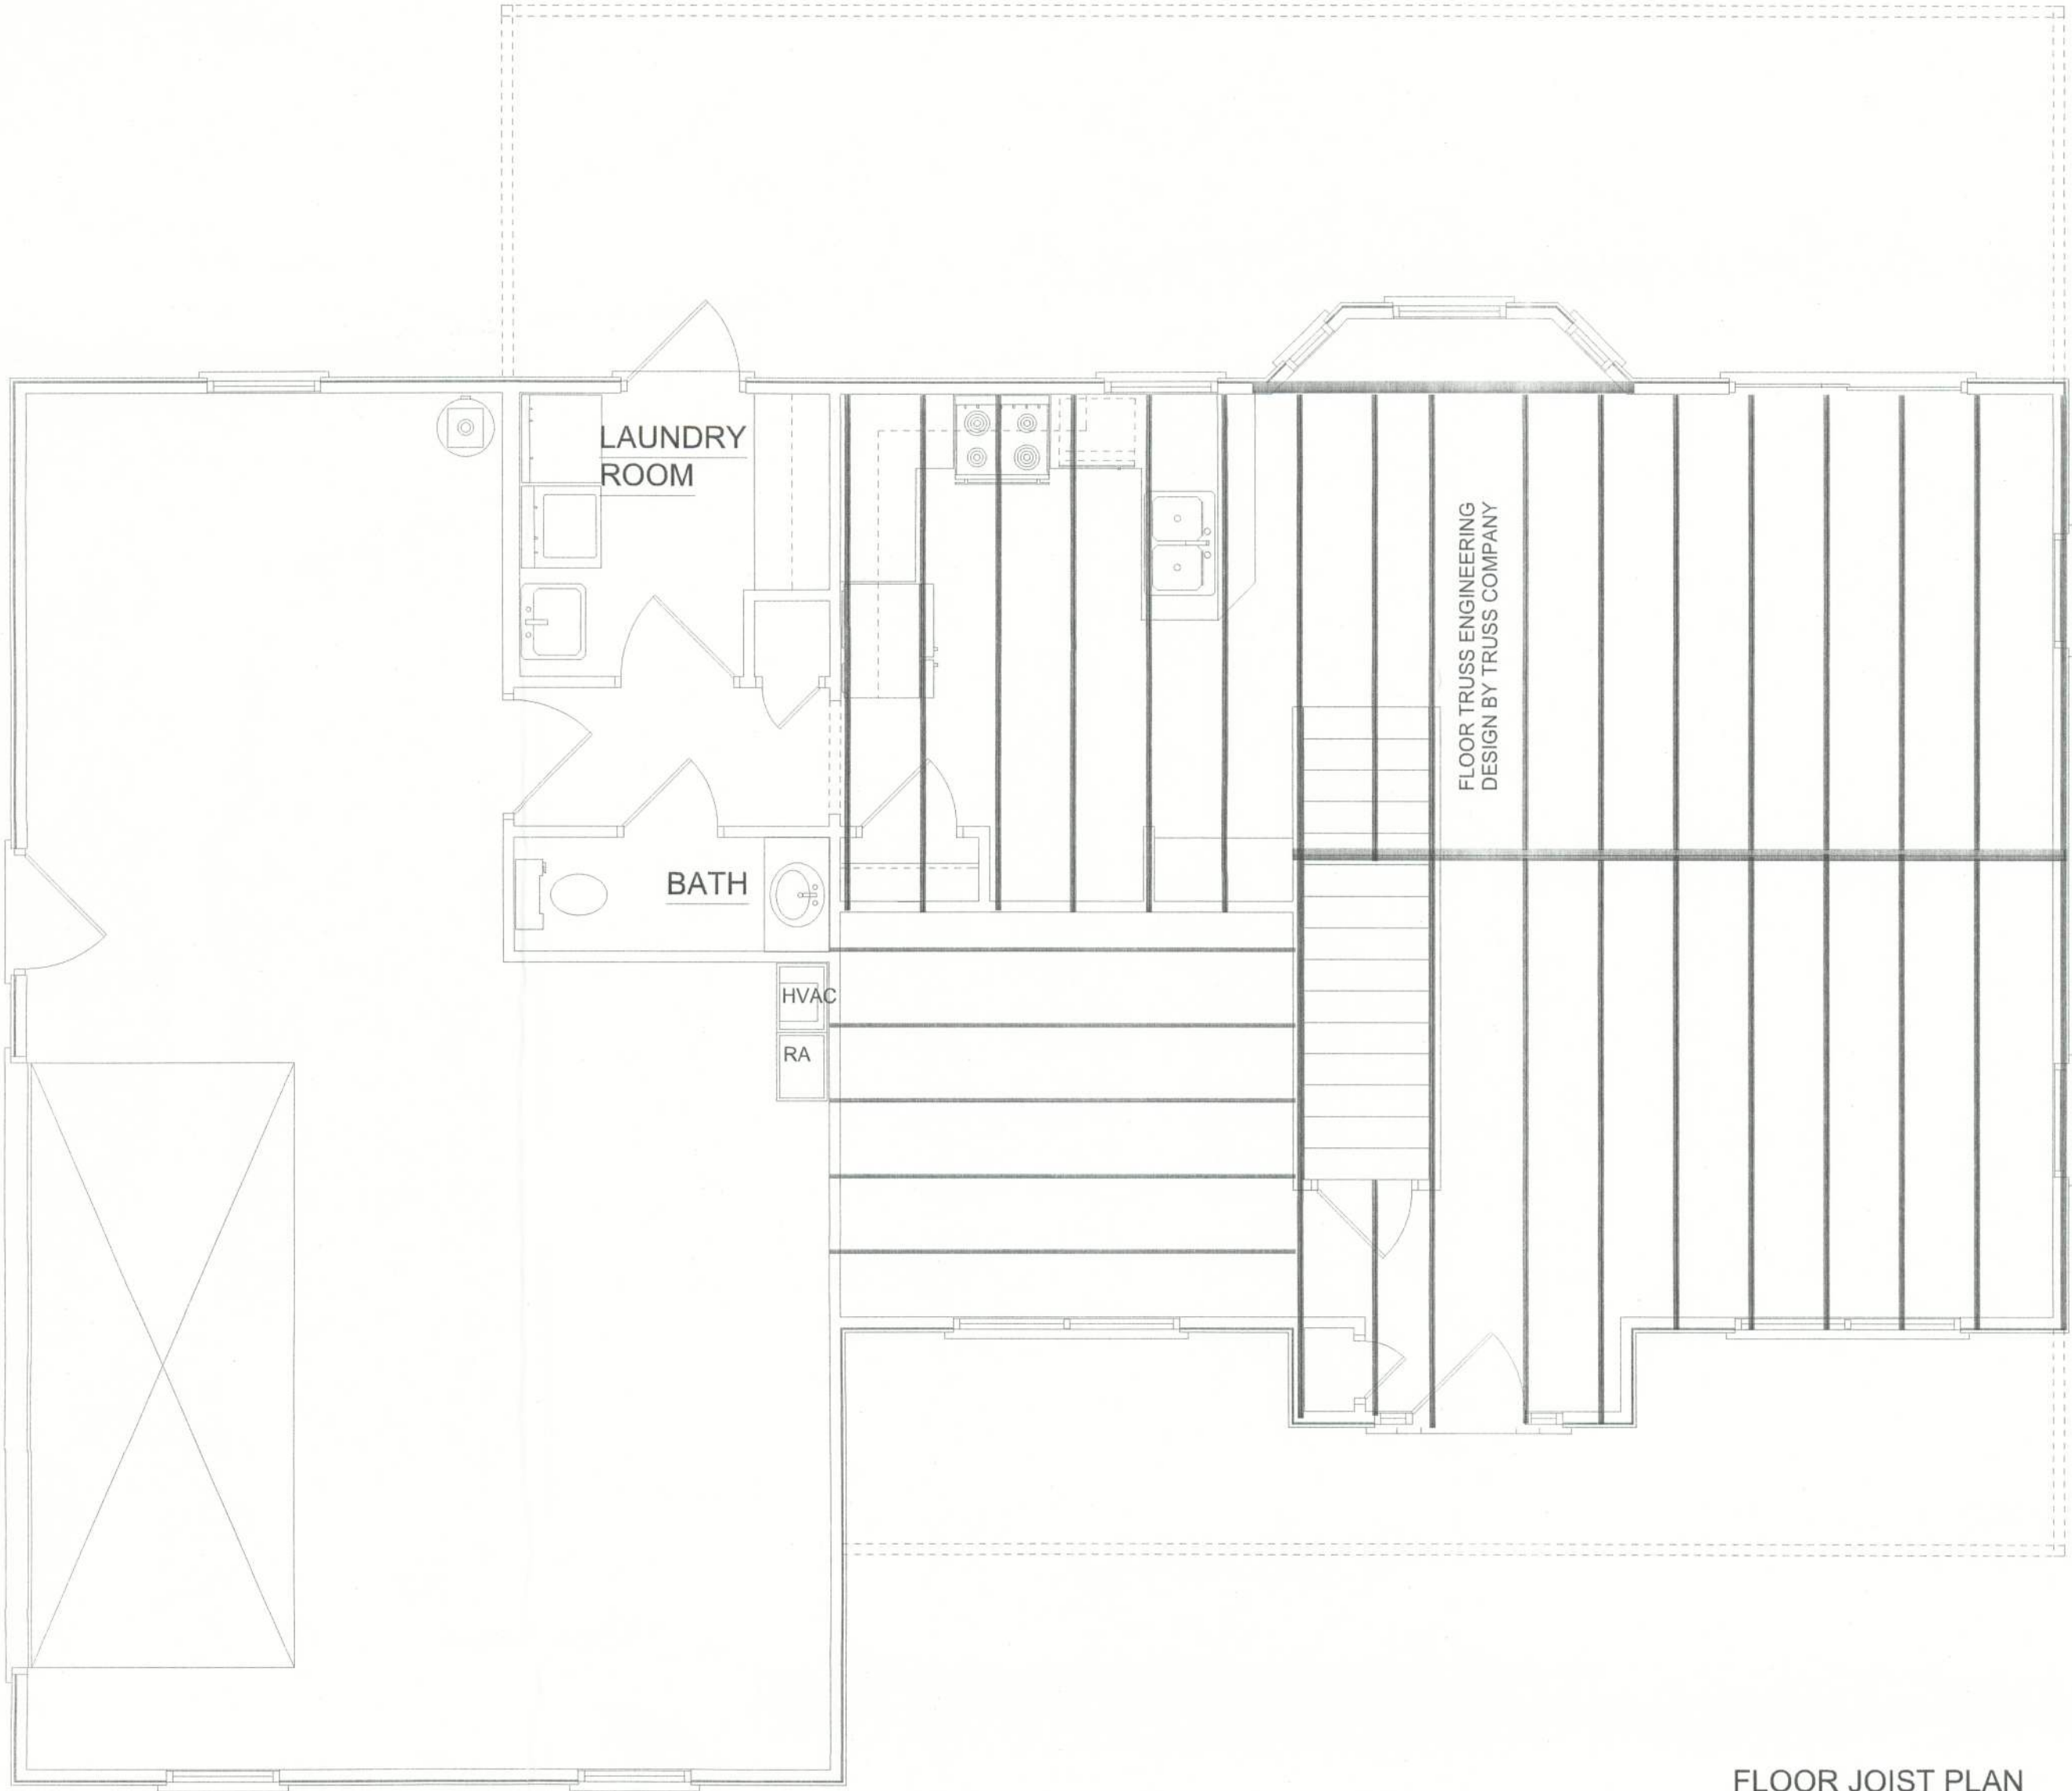

FLOOR JOIST PLAN

ROOF PLAN &
FLOOR TRUSS PLAN
SCALE 1/4" = 1'-0"

@ DATE
@ TIME

SHEET #

5

Adam & Kim Service Residence

Stephen Crawford Construction, Inc. Lake Butler, Florida.

PLANS BY: Stephen Crawford

AREA SUMMARY

Main Living Area 1007 SF
2nd Floor Living Area 857 SF
Garage 685 SF
Porches 564 SF
TOTAL AREA 3113 SF

ALL WORK SHALL COMPLY WITH
THE STANDARD BUILDING CODE
AND ALL OTHER APPLICABLE
LOCAL CODES AND ORDINANCES

NOTES: