

EXTERIOR COLORS

Exposed Block (Split-Face and Reg) = SW7064 - Passive Stucco (band above windows, gables, soffits) = (Match white of the metal building wall panels)
Imetco metal roof color = #189 Wedgewood (Blue)
Color Selections are from previous project and are subject to change. Verify Selections before ordering and installation.

NOTE: COORDINATE W/ OWNER FOR CORRECT COLOR OF LETTERS & LOGO


ALUM. CORPORATE LOGO W/ 1" SPACERS FROM CEMENT PLASTER FINISH

12" TALL ALUM. LETTERS (ARIAL) W/ 1" SPACERS FROM CEMENT PLASTER FINISH

Clay Electric Cooperative, Inc.


7B EXTERIOR BLD. SIGN

SCALE: 1/2" = 1'-0"

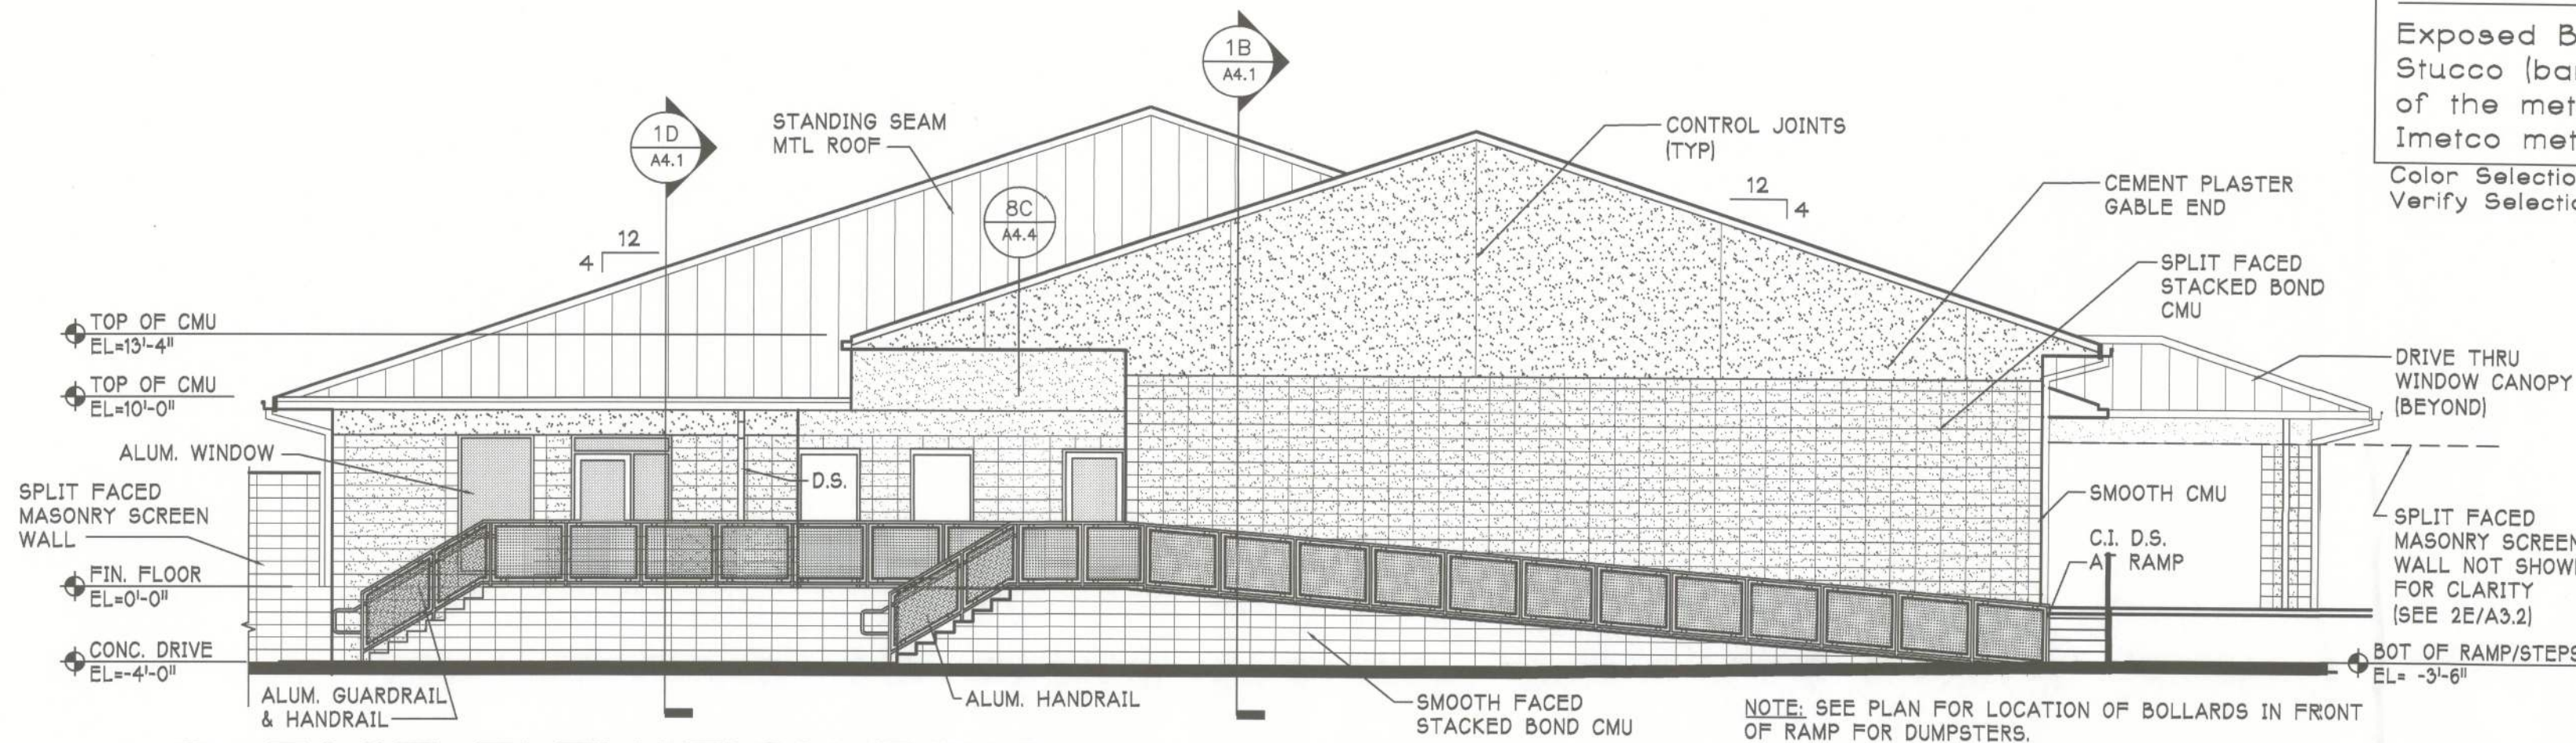


EAST ELEVATION (REAR)

SCALE: 1/8" = 1'-0"

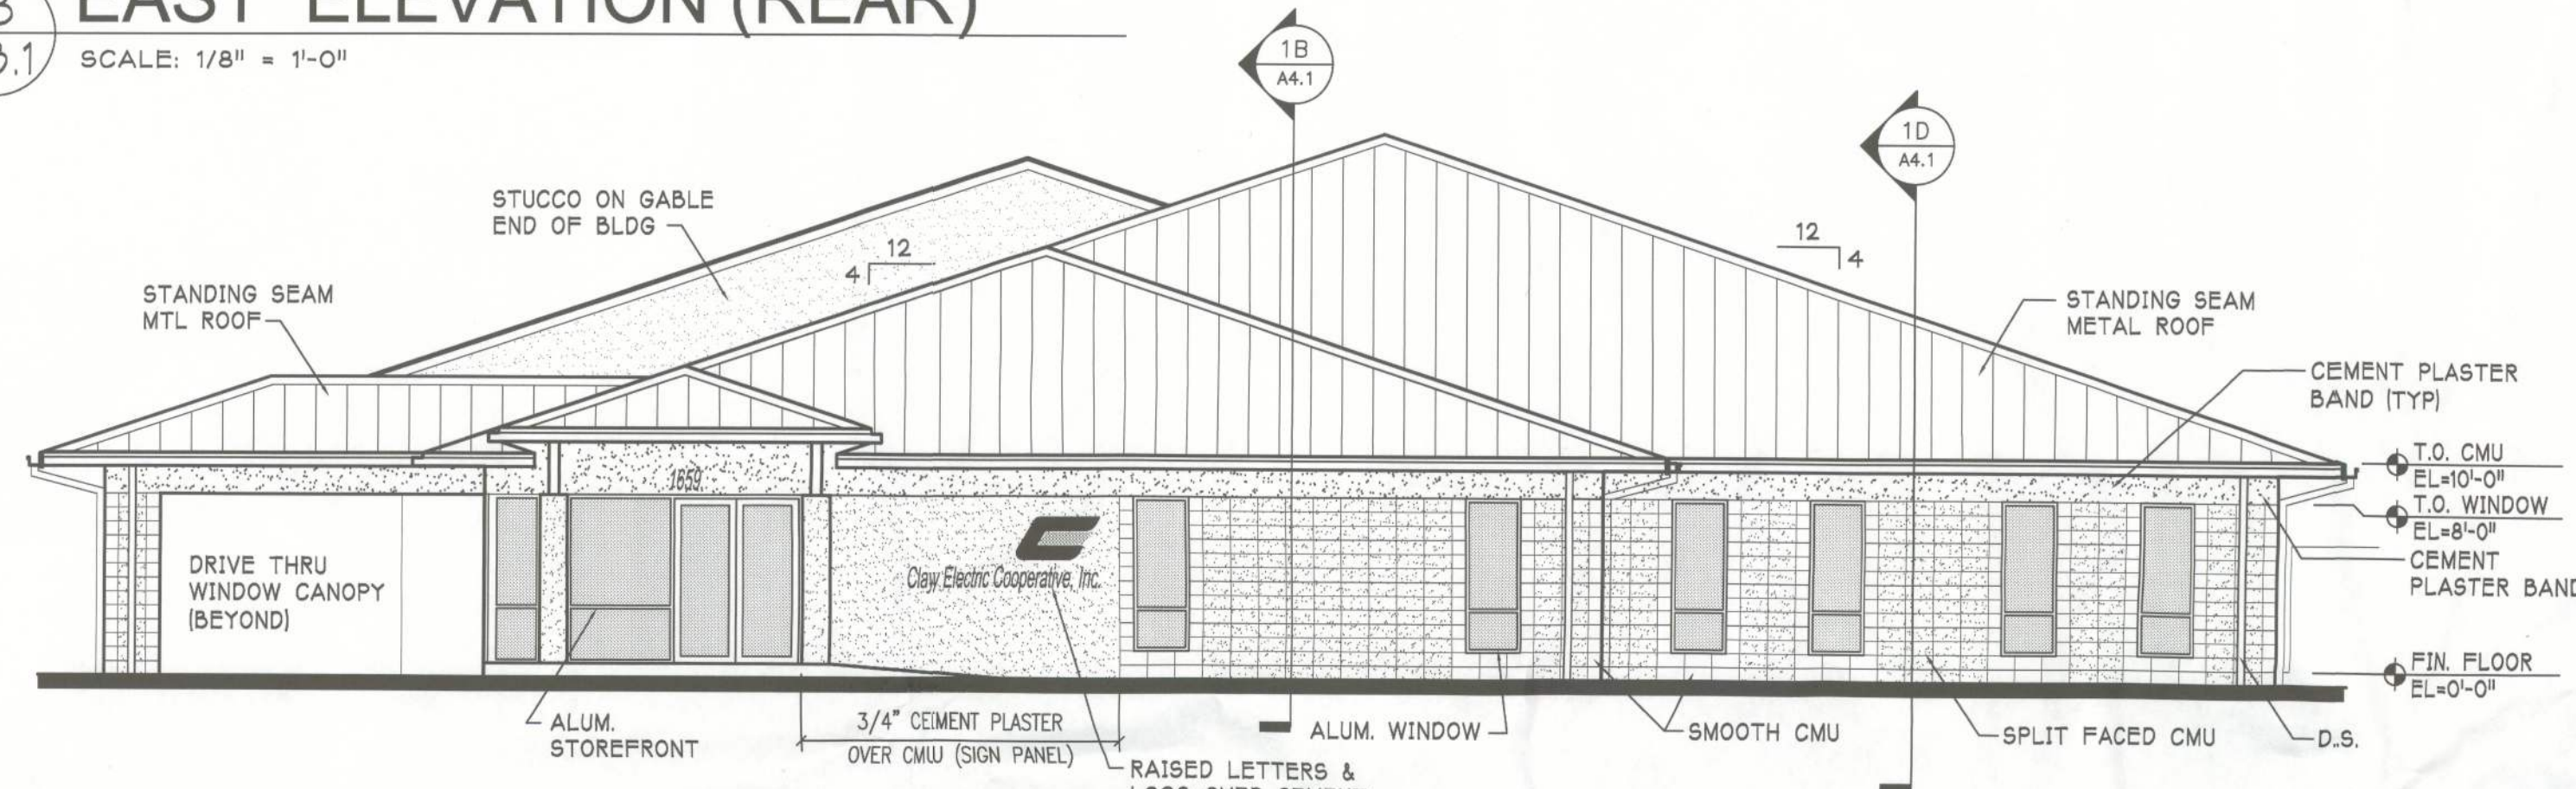


WEST ELEVATION (FRONT)

SCALE: 1/8" = 1'-0"

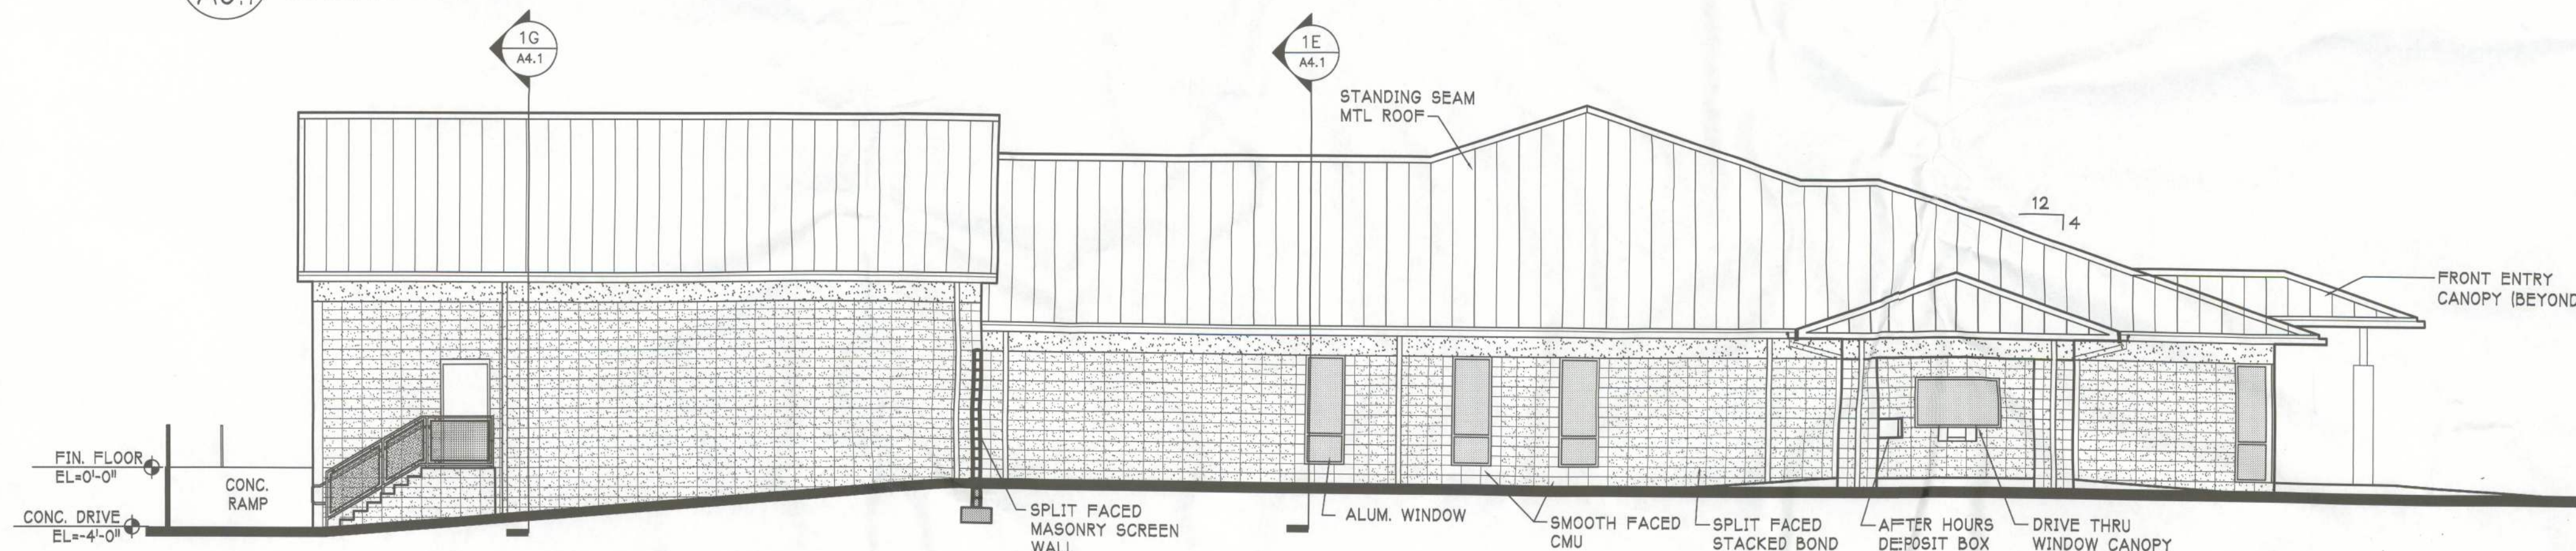

NORTH ELEVATION


SCALE: 1/8" = 1'-0"

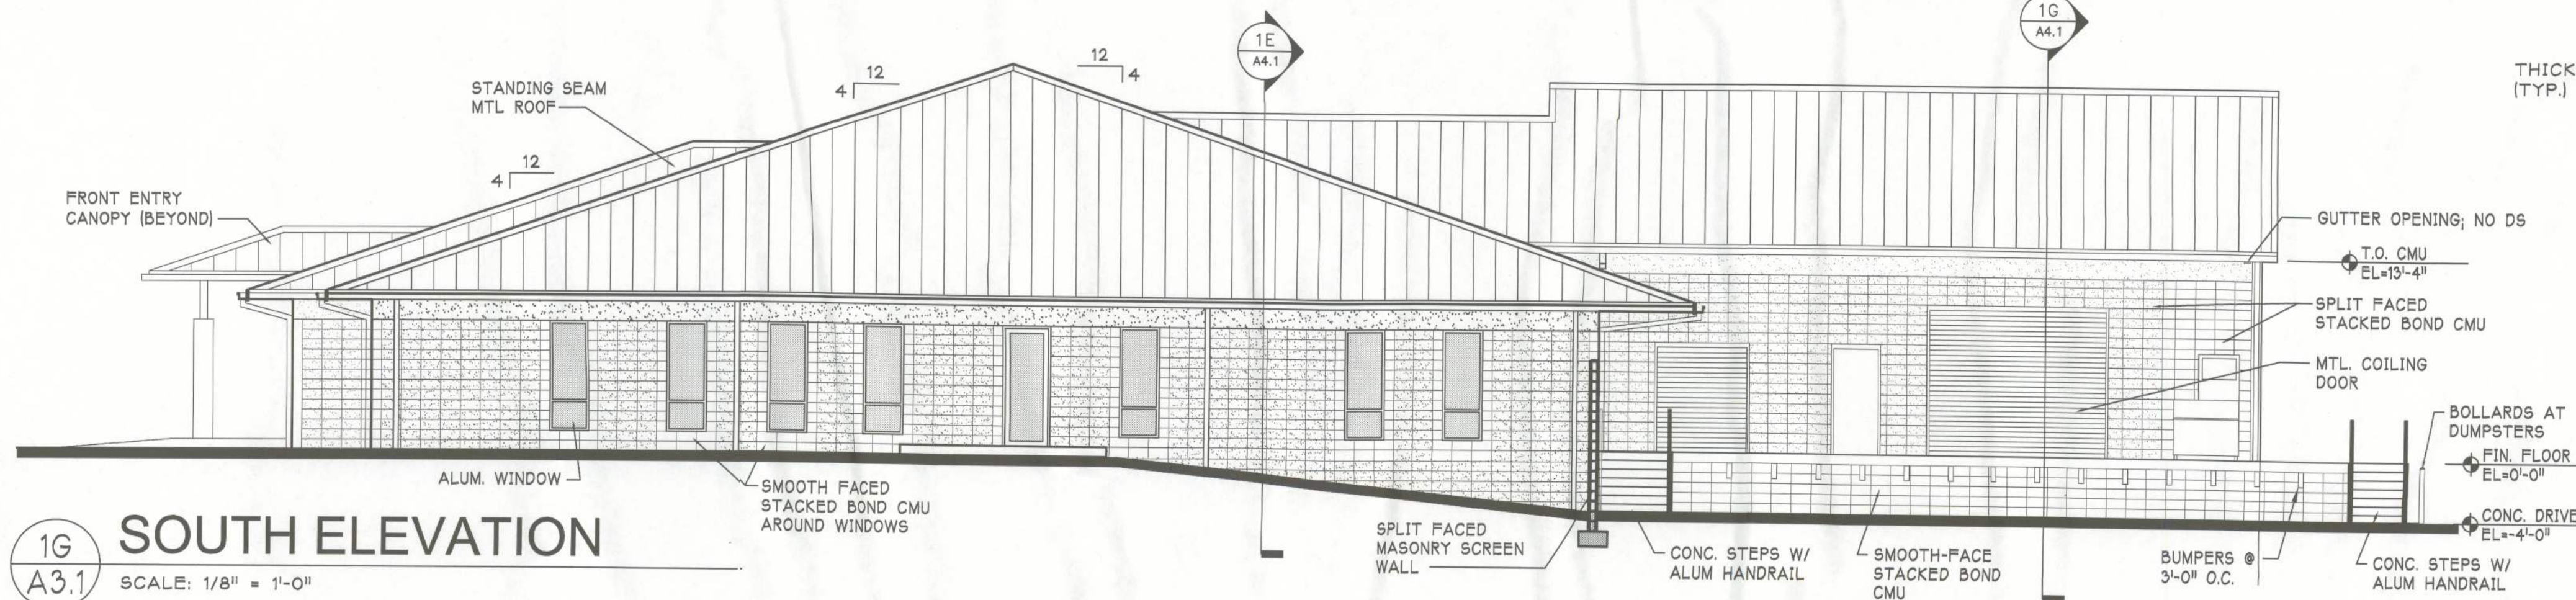

SOUTH ELEVATION


SCALE: 1/8" = 1'-0"

NOTE: COORDINATE LOCATION AND INSTALLATION REQUIREMENTS OF OWNER PROVIDED DOCK LEVELER

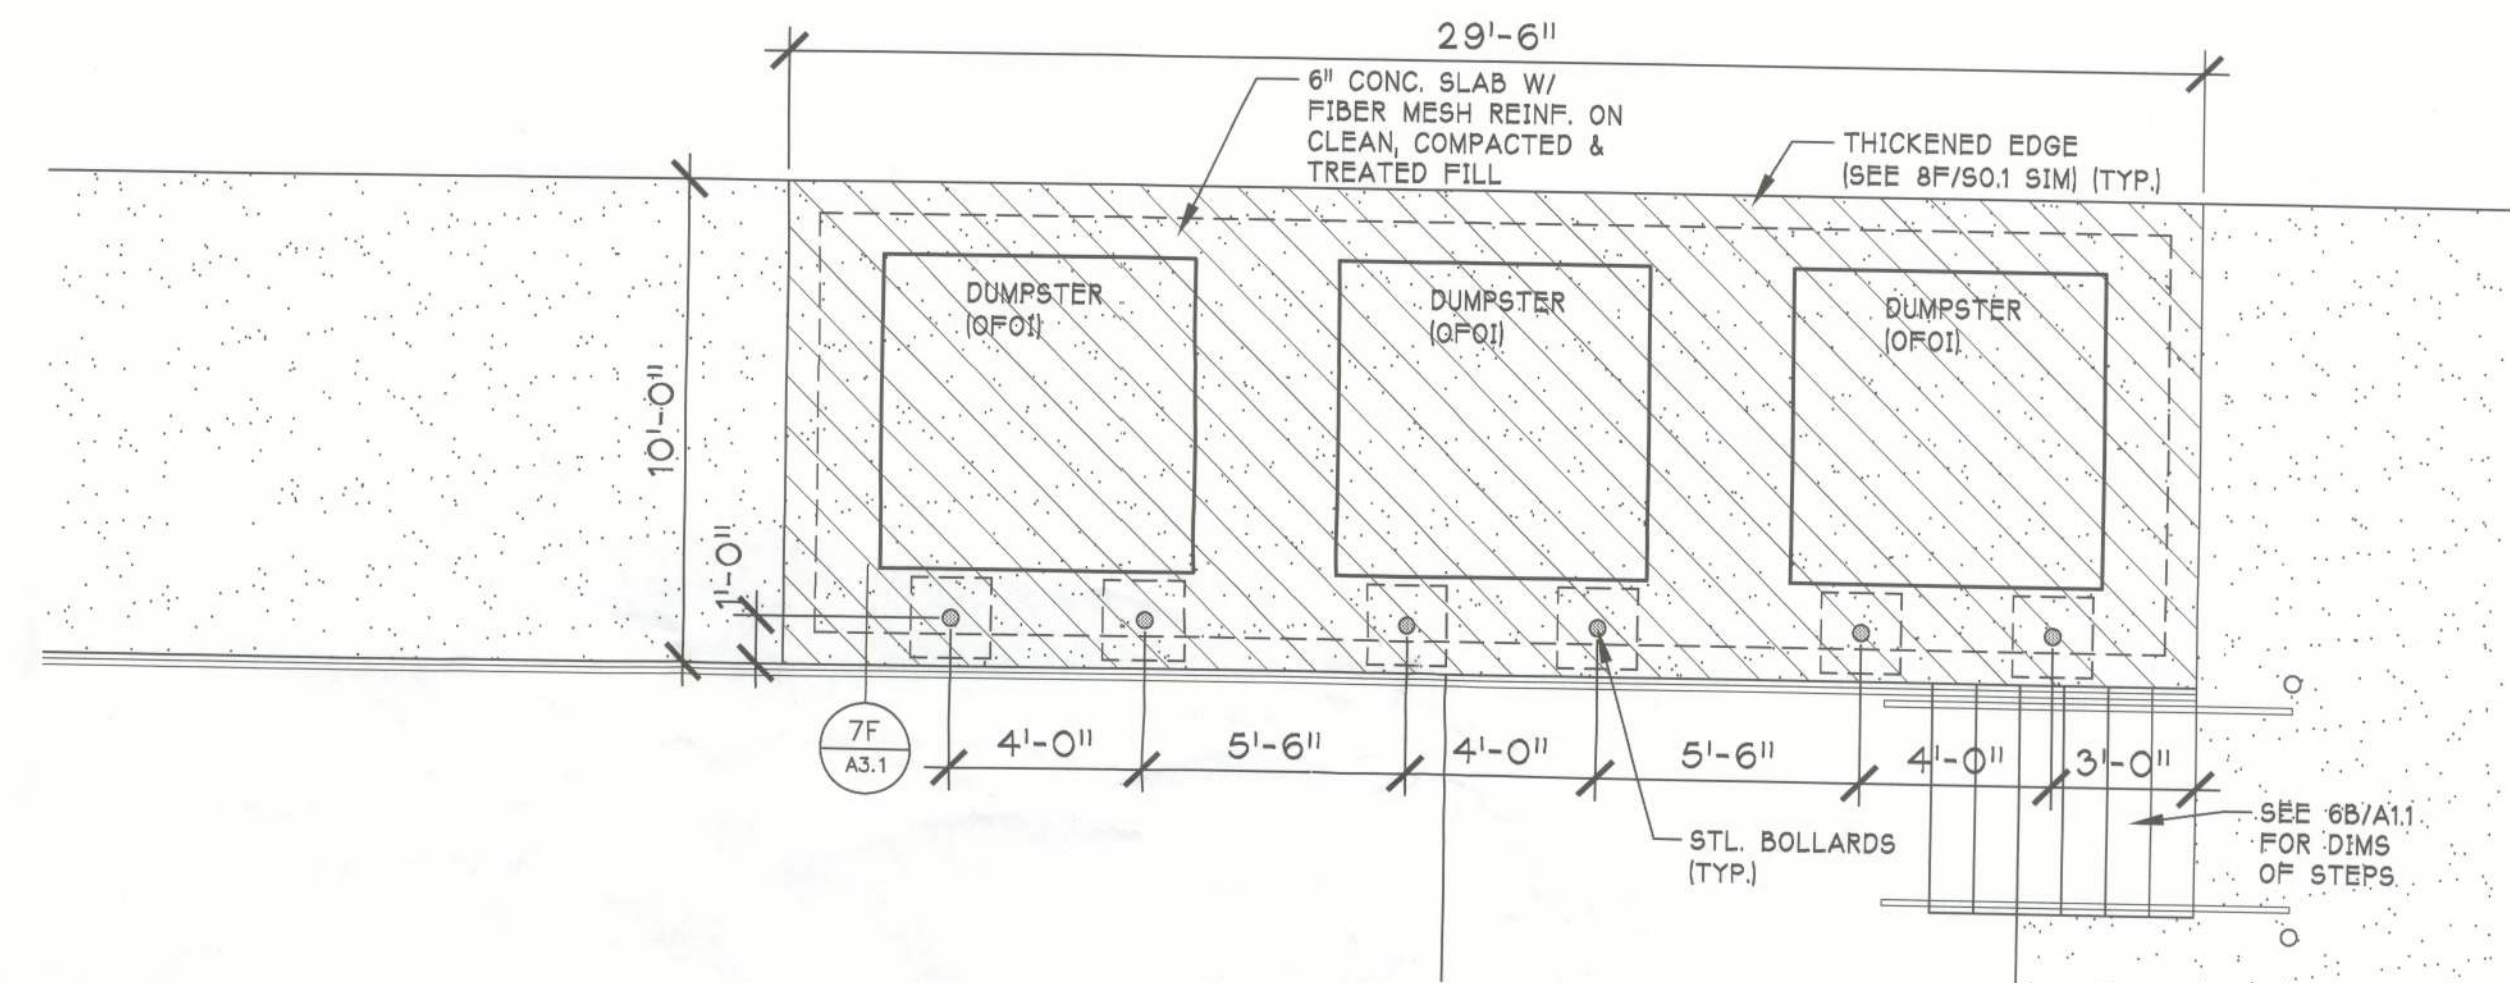

DUMPSTER PLAN

SCALE: 1/4" = 1'-0"

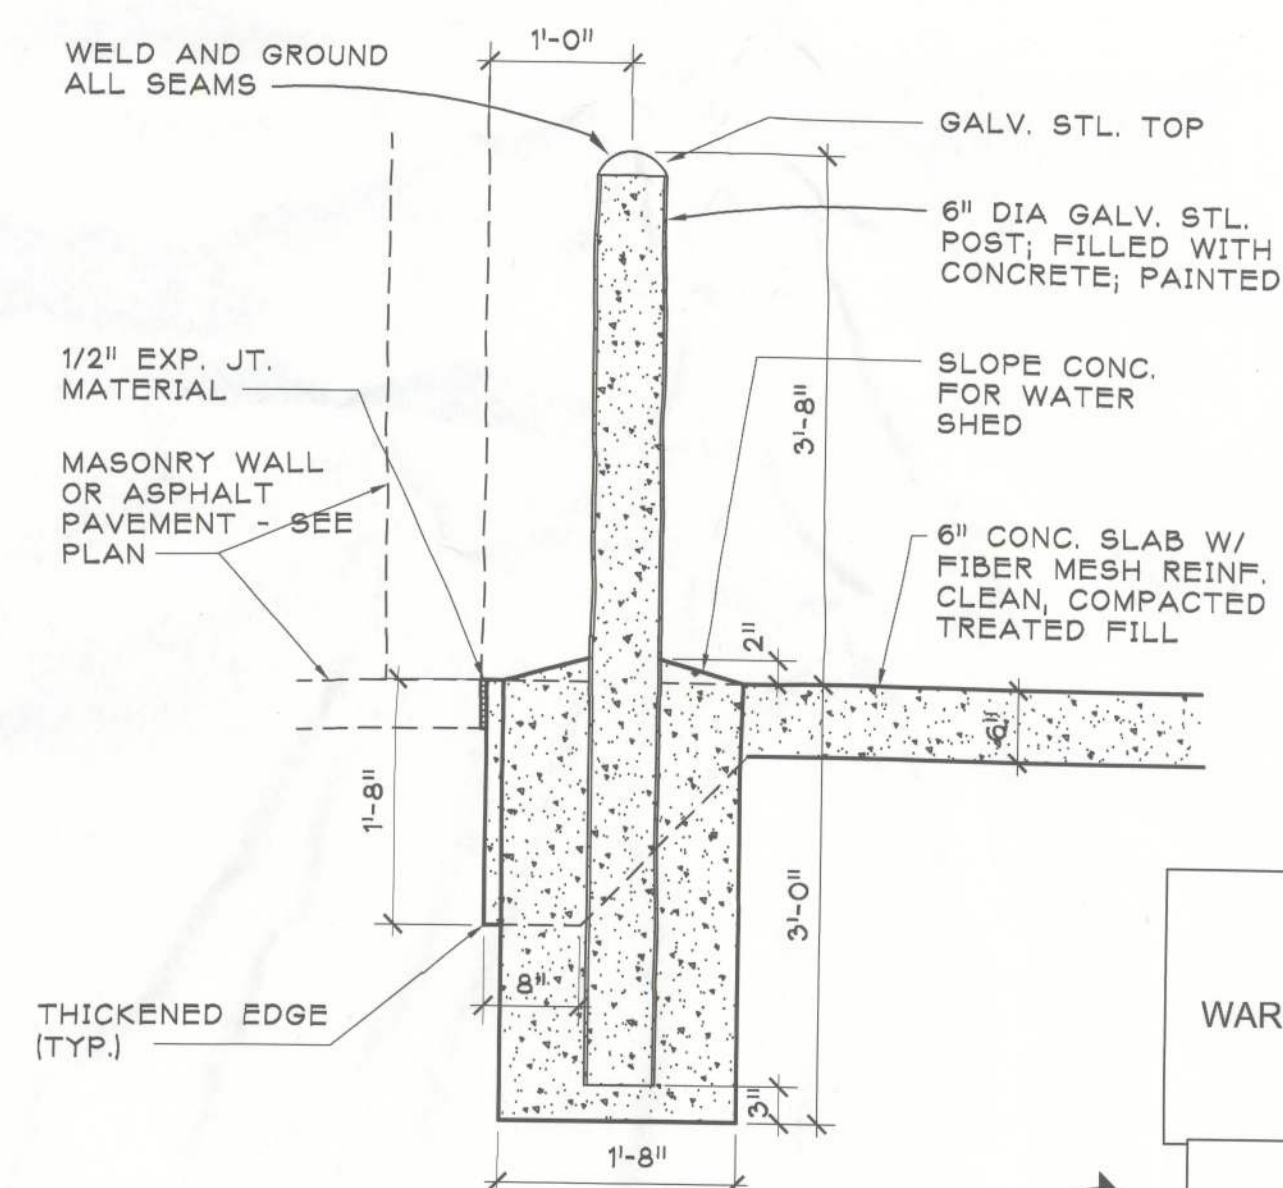

DUMPSTER PAD & BOLLARD DETAIL

SCALE: 3/4" = 1'-0"



KEY PLAN

N.T.S.

Bid Documents

Brame Architects

606 N.E. First Street
Gainesville, Florida 32601
352 / 372-0425
FAX 352 / 372-0427

Clay Electric Cooperative, Inc.
A TownStone Energy Cooperative

NEW DISTRICT OFFICE
1659 SW State Road 47 Lake City, Florida

WILLIAM W. BRAME
REGISTRATION # AR-00070204
CORP. LIC. NO. AA 0000071

EXTERIOR
BUILDING
ELEVATIONS

DRAWN GBV
CHECKED BB
DATE 02/07/2012
CAD 3702060/CD

REVISIONS

FILE NO. 3702.060
SHEET

A3.1