



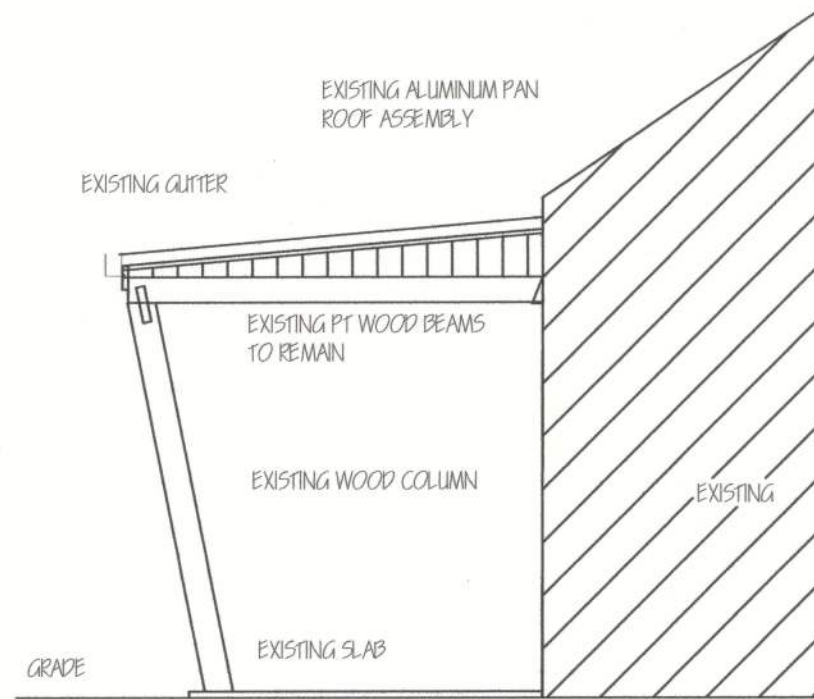


SECTION THRU EXISTING CANOPY

SCALE NTS

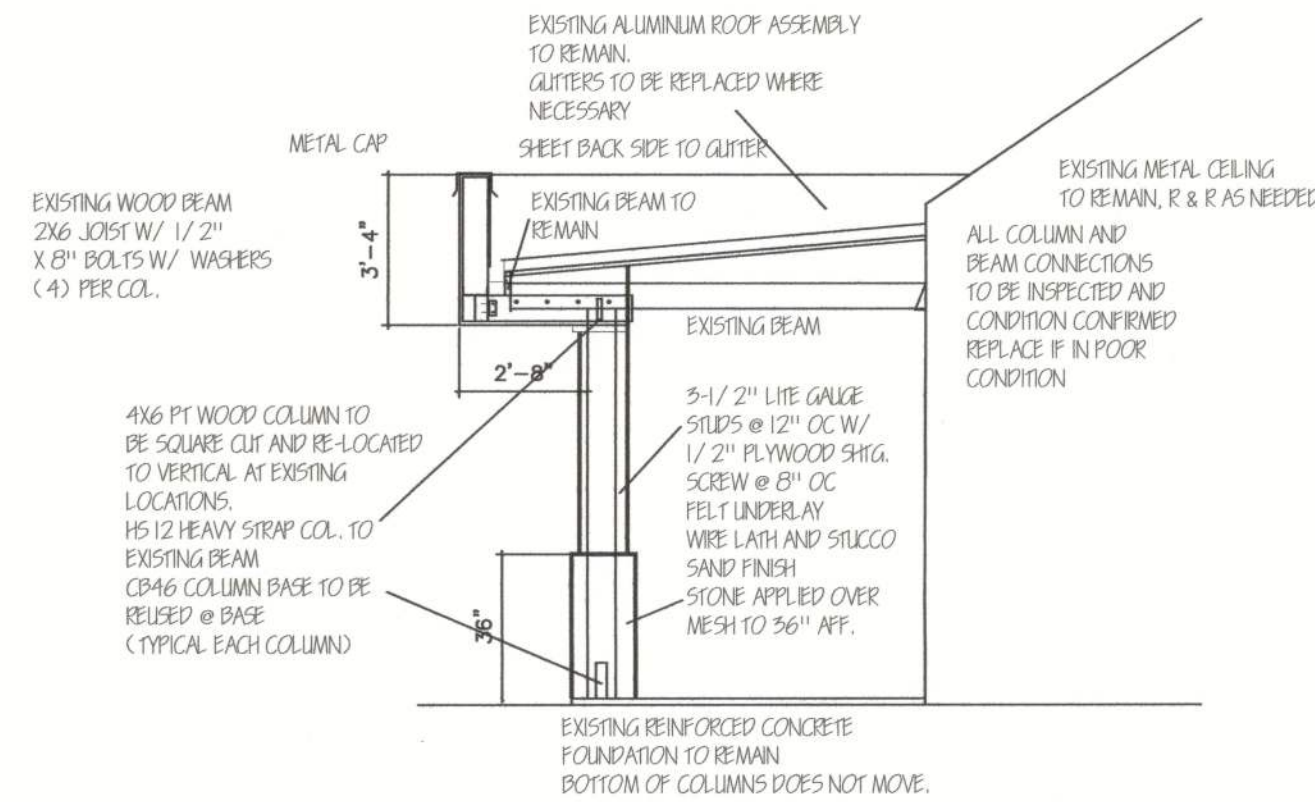


SECTION AS PROPOSED

SCALE 1/4" = 1'-0"

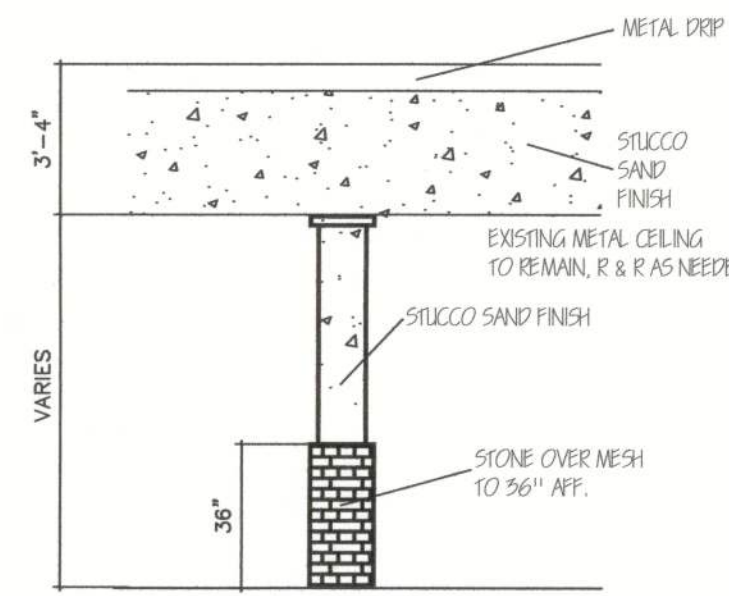



ELEVATION @ COLUMN

SCALE 1/4" = 1'-0"

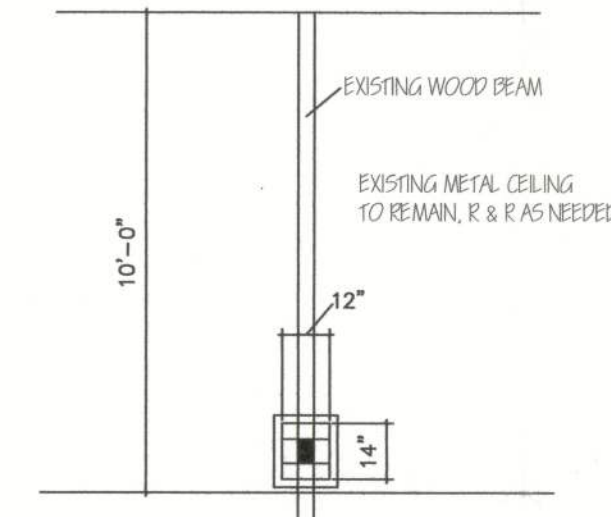

PLAN VIEW @ COLUMN

SCALE 1/4" = 1'-0"

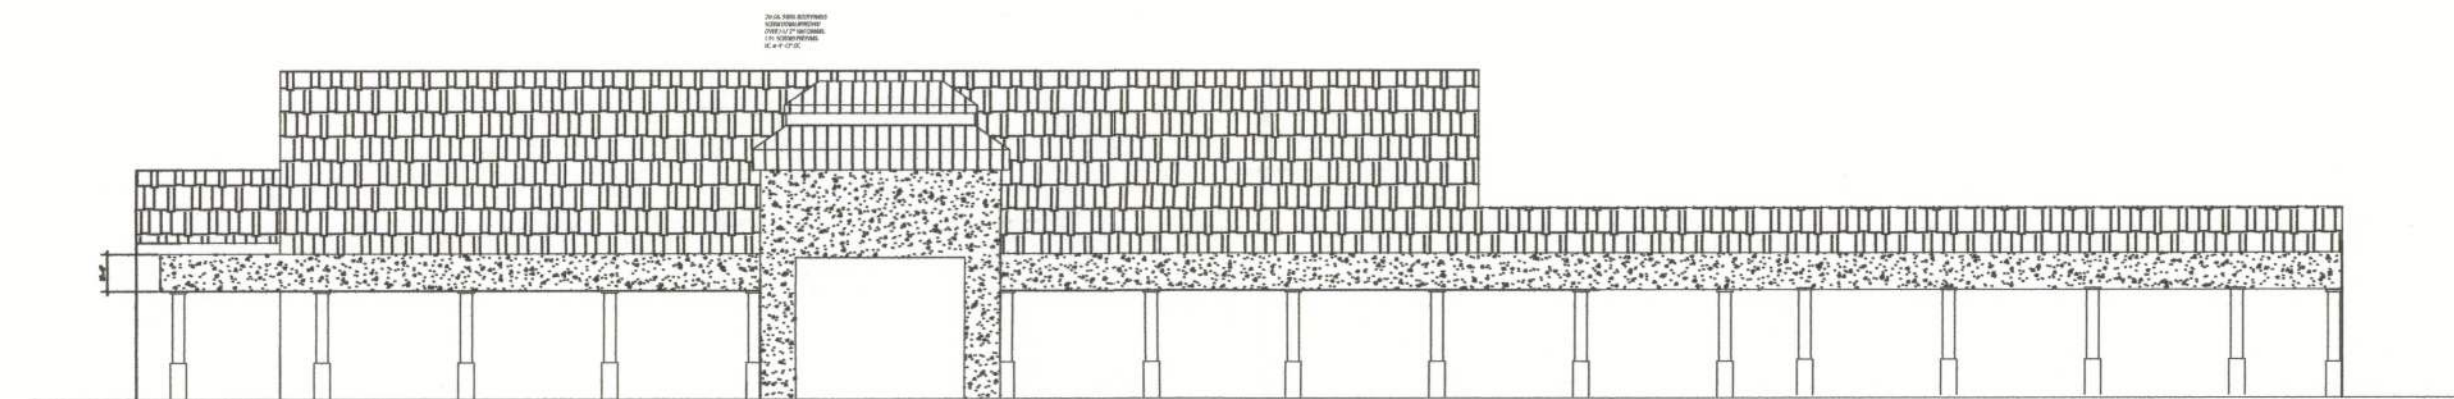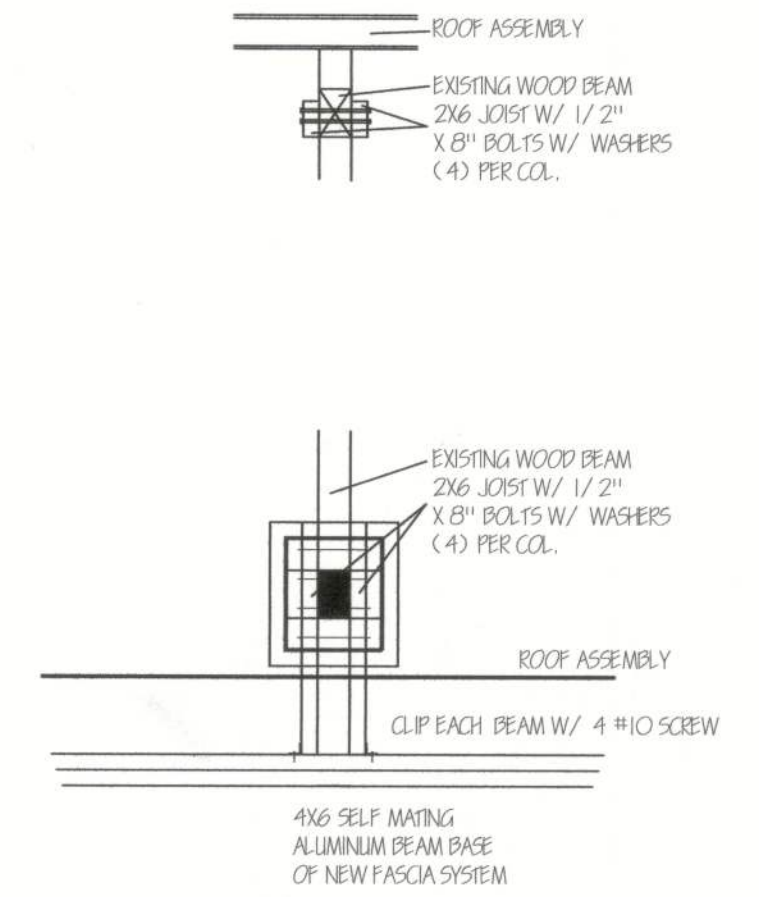

FRONT ELEVATION



PLAN VIEW / ENTIRE STRUCTURE

SCALE 1/16" = 1'-0"



SITE PLAN

SCALE NTS

I-75 EXIT
RAMP TO
HWY 41



GENERAL NOTES:
THIS STRUCTURE HAS BEEN DESIGNED TO THE 2010 FLORIDA BUILDING CODE,
CONST. TYPE III - B
OCCUPANCY TYPE A2 / B

THE BUILDING (INCLUDING COMPONENTS AND CLADDING) IS DESIGNED FOR THE FOLLOWING SUPERIMPOSED LOADS.
LIVE LOAD - 20 P.S.F.
DEAD LOAD - 10 P.S.F.

ROOF:
LIVE LOAD (FRAME TOP CHORD) - 20 P.S.F.
DEAD LOAD (FRAME TOP CHORD) - 10 P.S.F.

WIND:
BUILDING IS DESIGNED TO CONFORM TO: FLORIDA BUILDING CODE 2010 EDITION COMPONENT AND CLADDING +/- 28 P.S.F.

WIND DESIGN ASSUMPTIONS:
BUILDING CATEGORY - II
BUILDING EXPOSURE - B
BUILDING IMPORTANCE FACTOR - 1.0
MEAN ROOF HEIGHT 20' OR LESS
ENCLOSED BUILDING
INTERNAL PRESSURE COEFFICIENT = +/- 0.18
WIND SPEED: 140 MPH 3 SECOND GUST
SOIL BEARING + COMPACTION:
THESE PLANS WERE DRAWN BASED ON SOIL BEARING CAPACITY OF 2,000 P.S.F.

NO MECHANICAL
NO PLUMBING
NO ELECTRICAL

FRONT ELEVATION NO MANSARD

No.	DATE	APPROVED	REVISION	No.	DATE	APPROVED	REVISION

PRELIMINARY PLANS FOR:
KERMIT HORNE
LAKE CITY, FLORIDA

Horizontal Scale:	N/A	Filename:	KHLC5811
Vertical Scale:	N/A	View:	LAND
Initial dwg. date:	11/28/2012	Designed/Drawn by:	RWA
Current dwg. date:	11/28/2012	Checked by:	JD

RW ARNOLD
A PROFESSIONAL DESIGN SERVICE
434 SOMERSET DRIVE, AUBURNDALE, FL. 33823
(863) 581-4888 mrrotary@tampabay.rr.com

DEMIDOVICH ENGINEERING, INC.
JOE DEMIDOVICH P.E. FL# 23356
157 WOODSIDE DRIVE
LAKELAND FLORIDA 33813
(863) 398-2528

PROJECT No. Sheet No.

A1

