



REVISIONS	

SOFTPLAN
ARCHITECTURAL DESIGN SOFTWARE

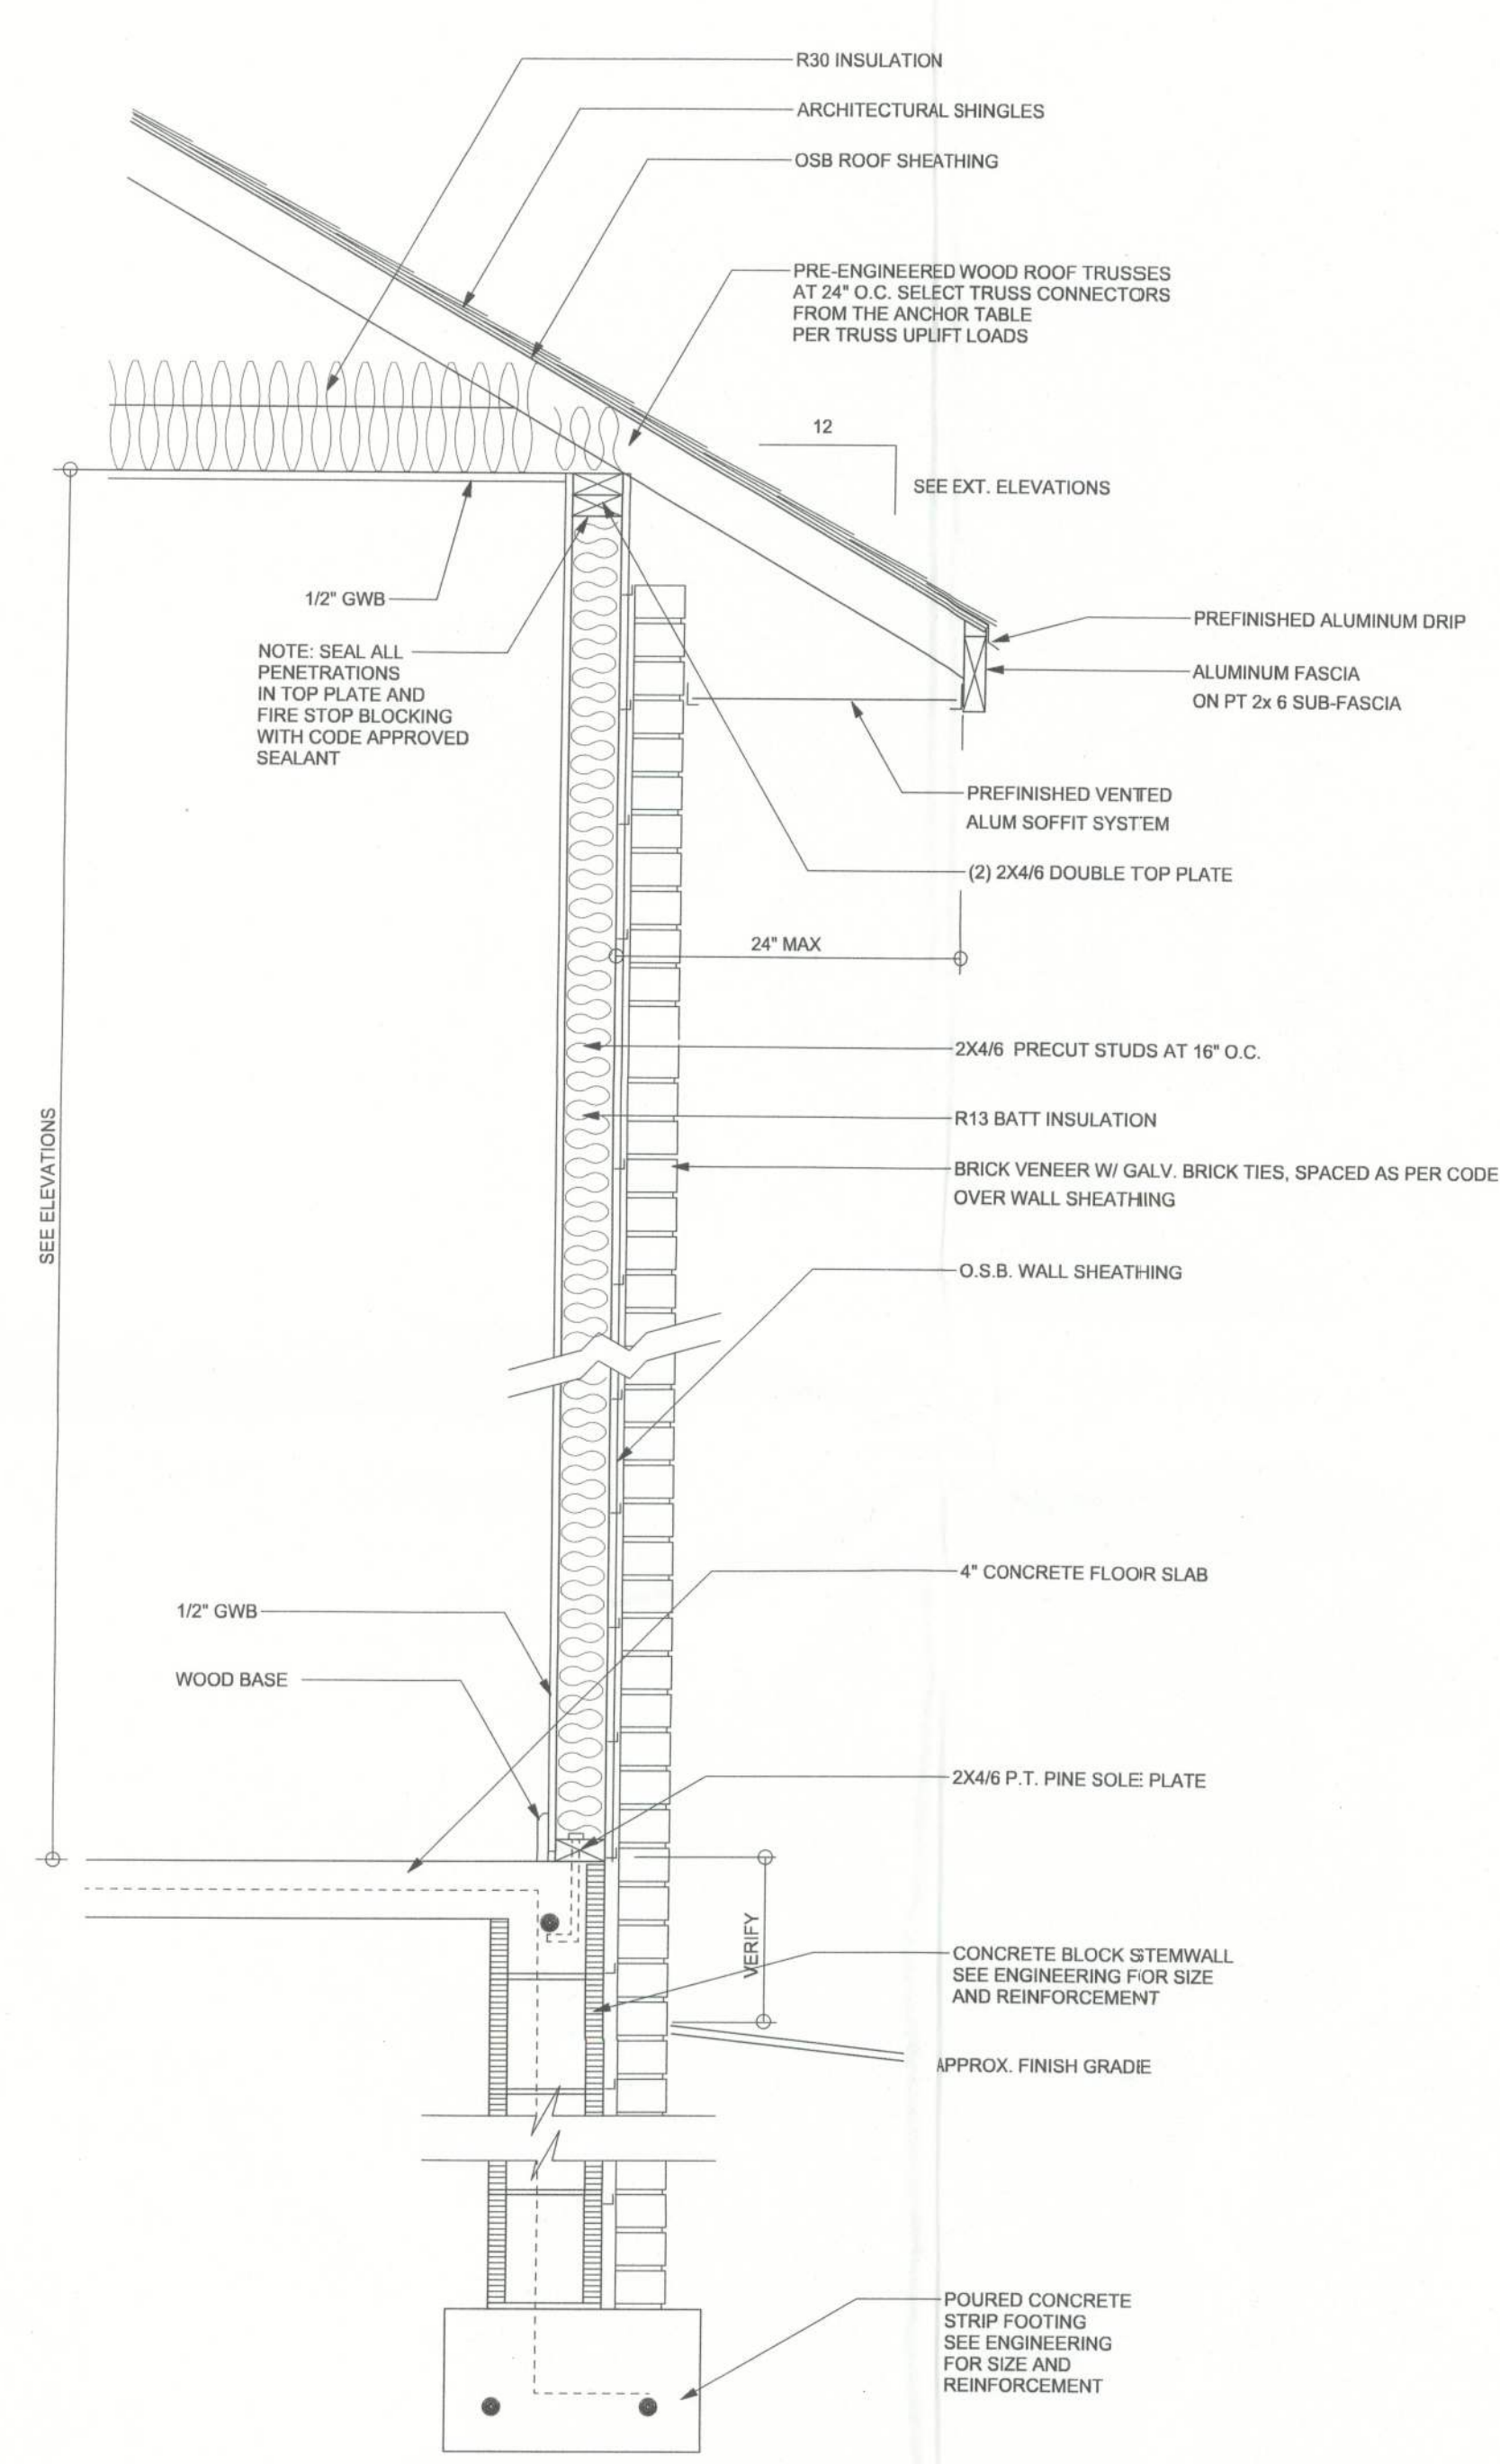

TYPICAL DESIGN WALL SECTION
NON - STRUCTURAL DATA
SCALE: 1\"/>

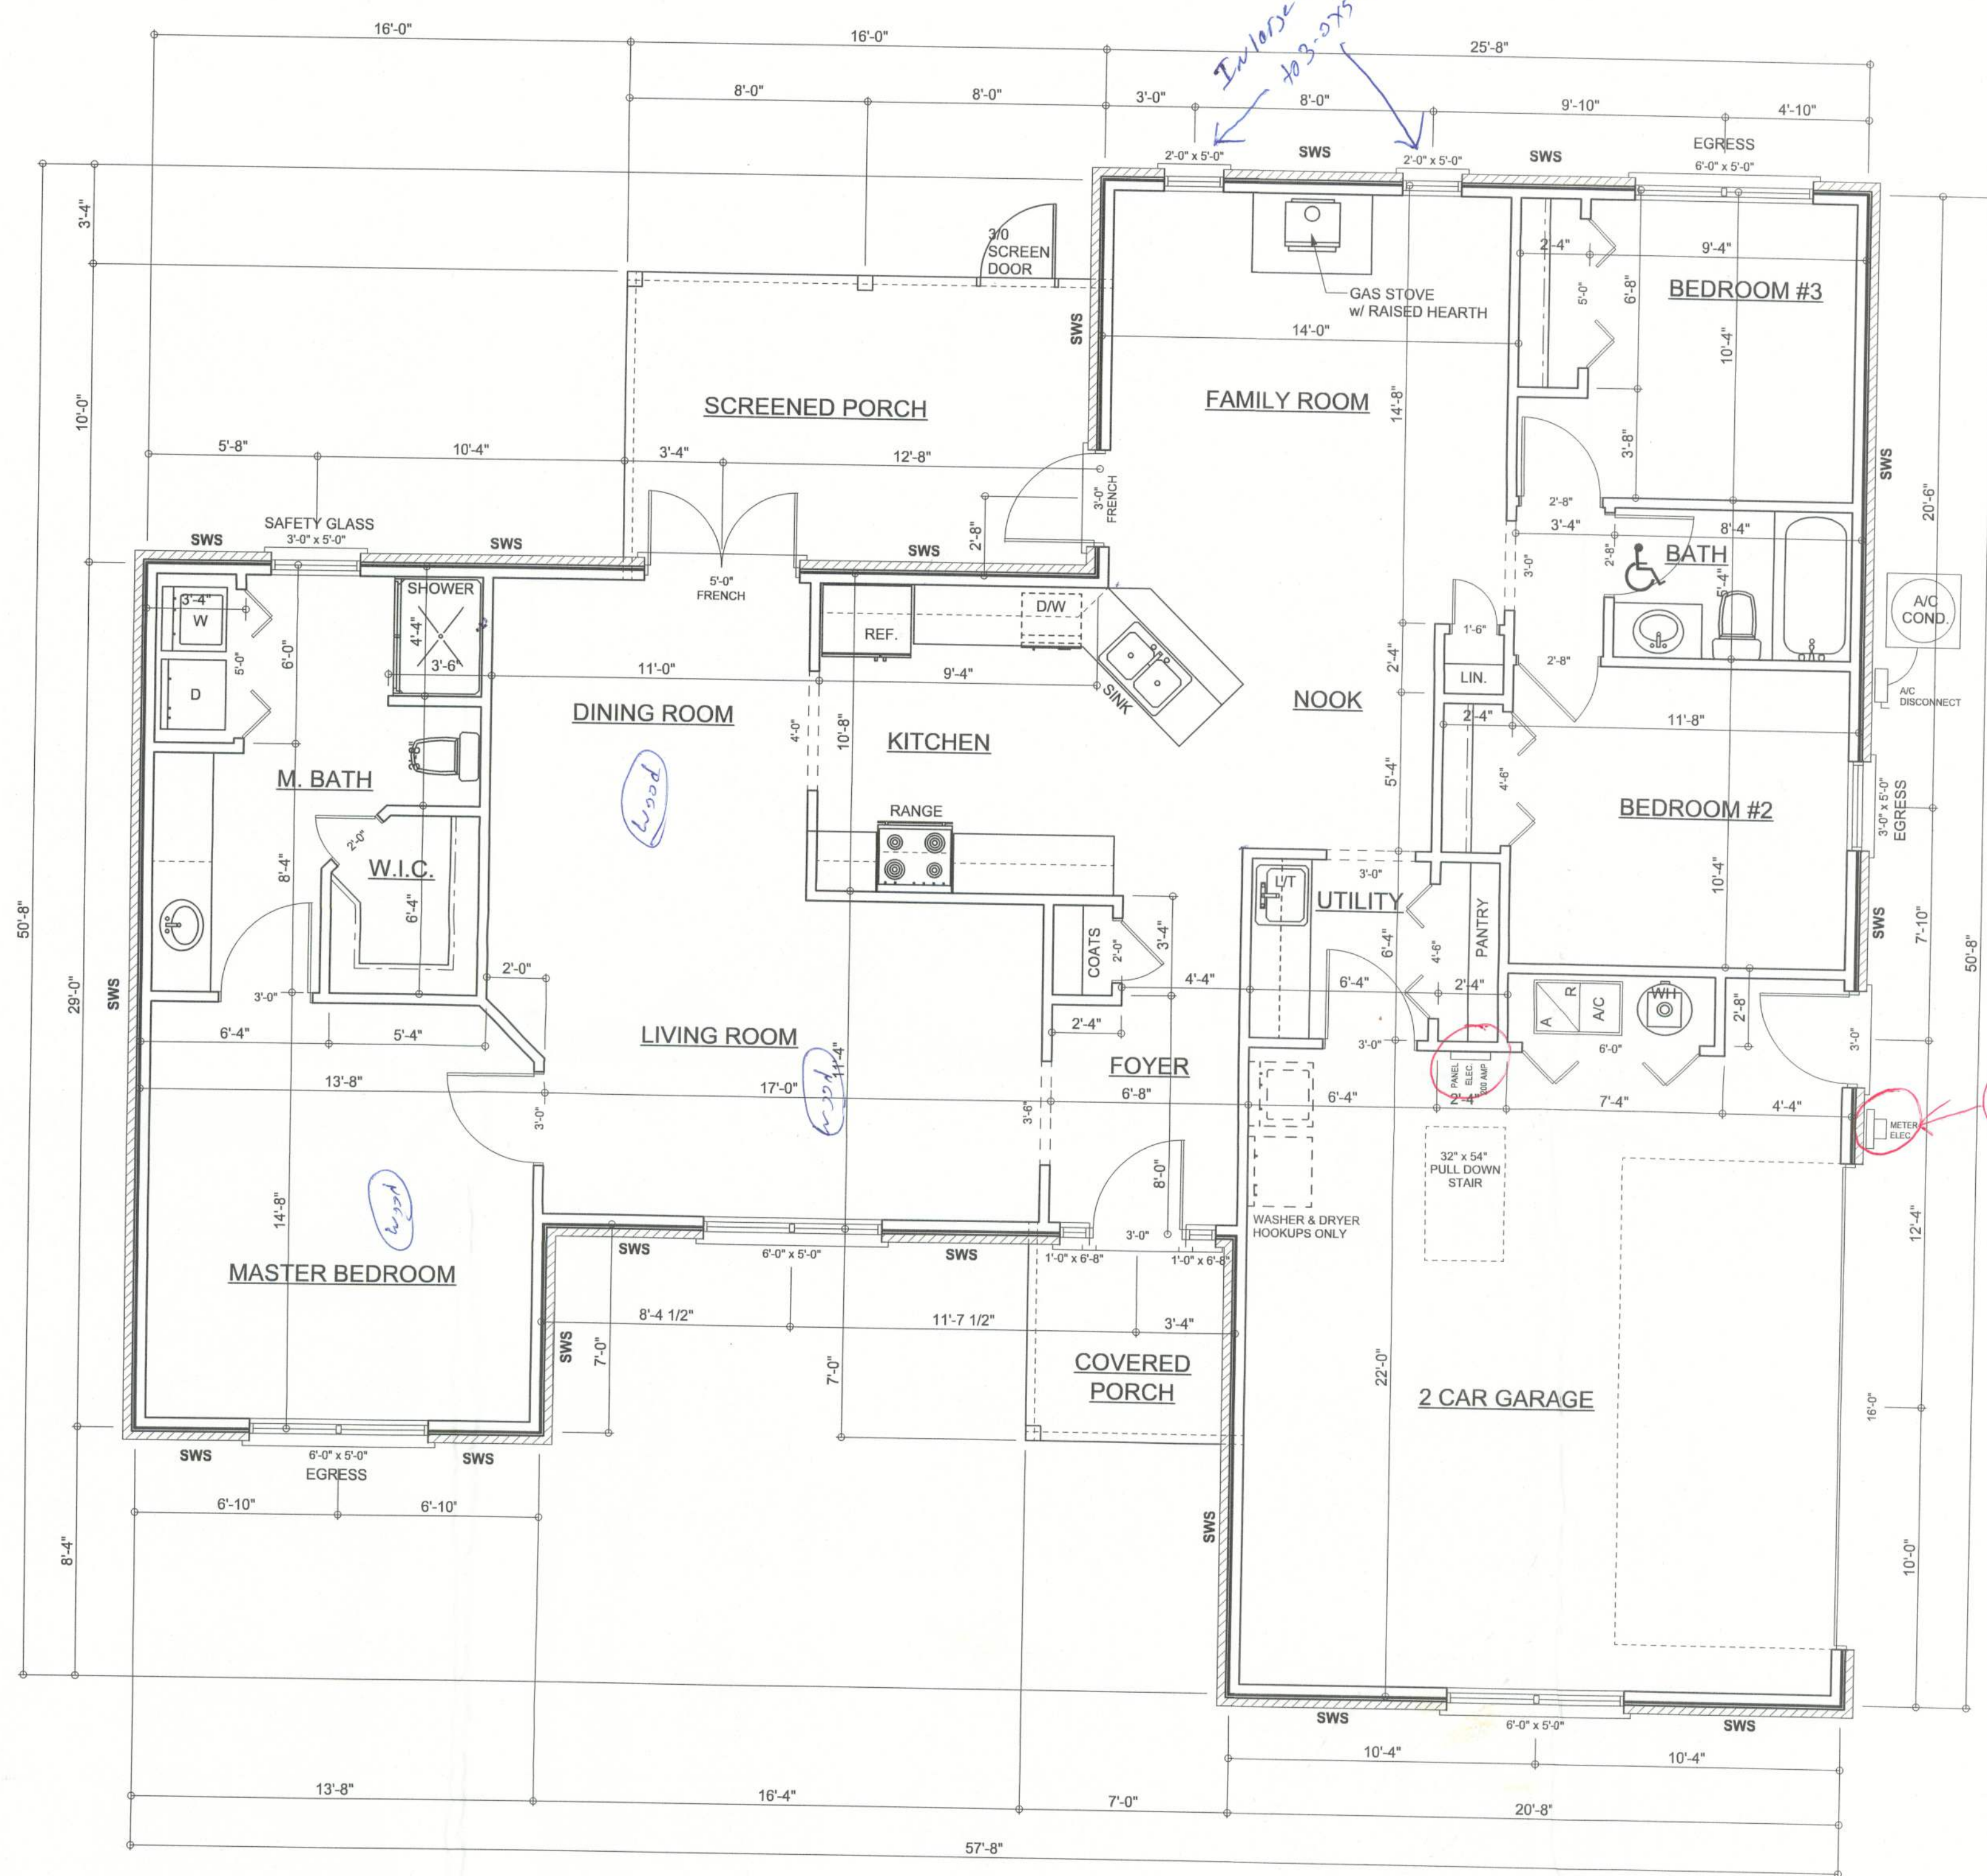

FLOOR PLAN
SCALE: 1/4\"/>

AREA SUMMARY

LIVING AREA	1537	S. F.
GARAGE AREA	487	S. F.
SCREENED PORCH AREA	160	S. F.
PORCH AREA	84	S. F.
TOTAL AREA	2268	S. F.

WINDLOAD ENGINEER: Mark Disoway,
PE No. 53915, POB 868, Lake City, FL
32056, 386-754-5419

DIMENSIONS:
Stated dimensions supersede scaled dimensions. Refer all questions to Mark Disoway, P.E. for resolution. Do not proceed without clarification.

COPYRIGHTS AND PROPERTY RIGHTS:
Mark Disoway, P.E. hereby expressly reserves its common law copyrights and property right in these instruments of service. This document is not to be reproduced, altered or copied in any form or manner without first the express written permission and consent of Mark Disoway.

CERTIFICATION: These plans and "Windload Engineering", Sheet S-1, attached, comply with Florida Building Code 2001, Section 1606 wind loads, to the best of my knowledge.

LIMITATION: This design is valid for one building at specified location. In case of conflict, structural requirements, scope of work, and builder responsibilities on sheet S-1 control.

MARK DISOWAY
P.E. 53915

Mark Disoway
10/20/04
SEAL

EDGLEY CONSTRUCTION, INC.

INLOW RESIDENCE

ADDRESS:
Columbia County, Florida

Mark Disoway P.E.
P.O. Box 868
Lake City, Florida 32056
Phone: (386) 754 - 5419
Fax: (386) 754 - 6749
Email: mdpe@bellsouth.net

PRINTED DATE:
November 24, 2004

DRAWN BY:
David Disoway

CHECKED BY:
David Disoway

DESIGNED BY:
David Disoway

FINALS DATE:
24 / Nov / 04

JOB NUMBER:
408095

DRAWING NUMBER
A-2
OF 5 SHEETS