


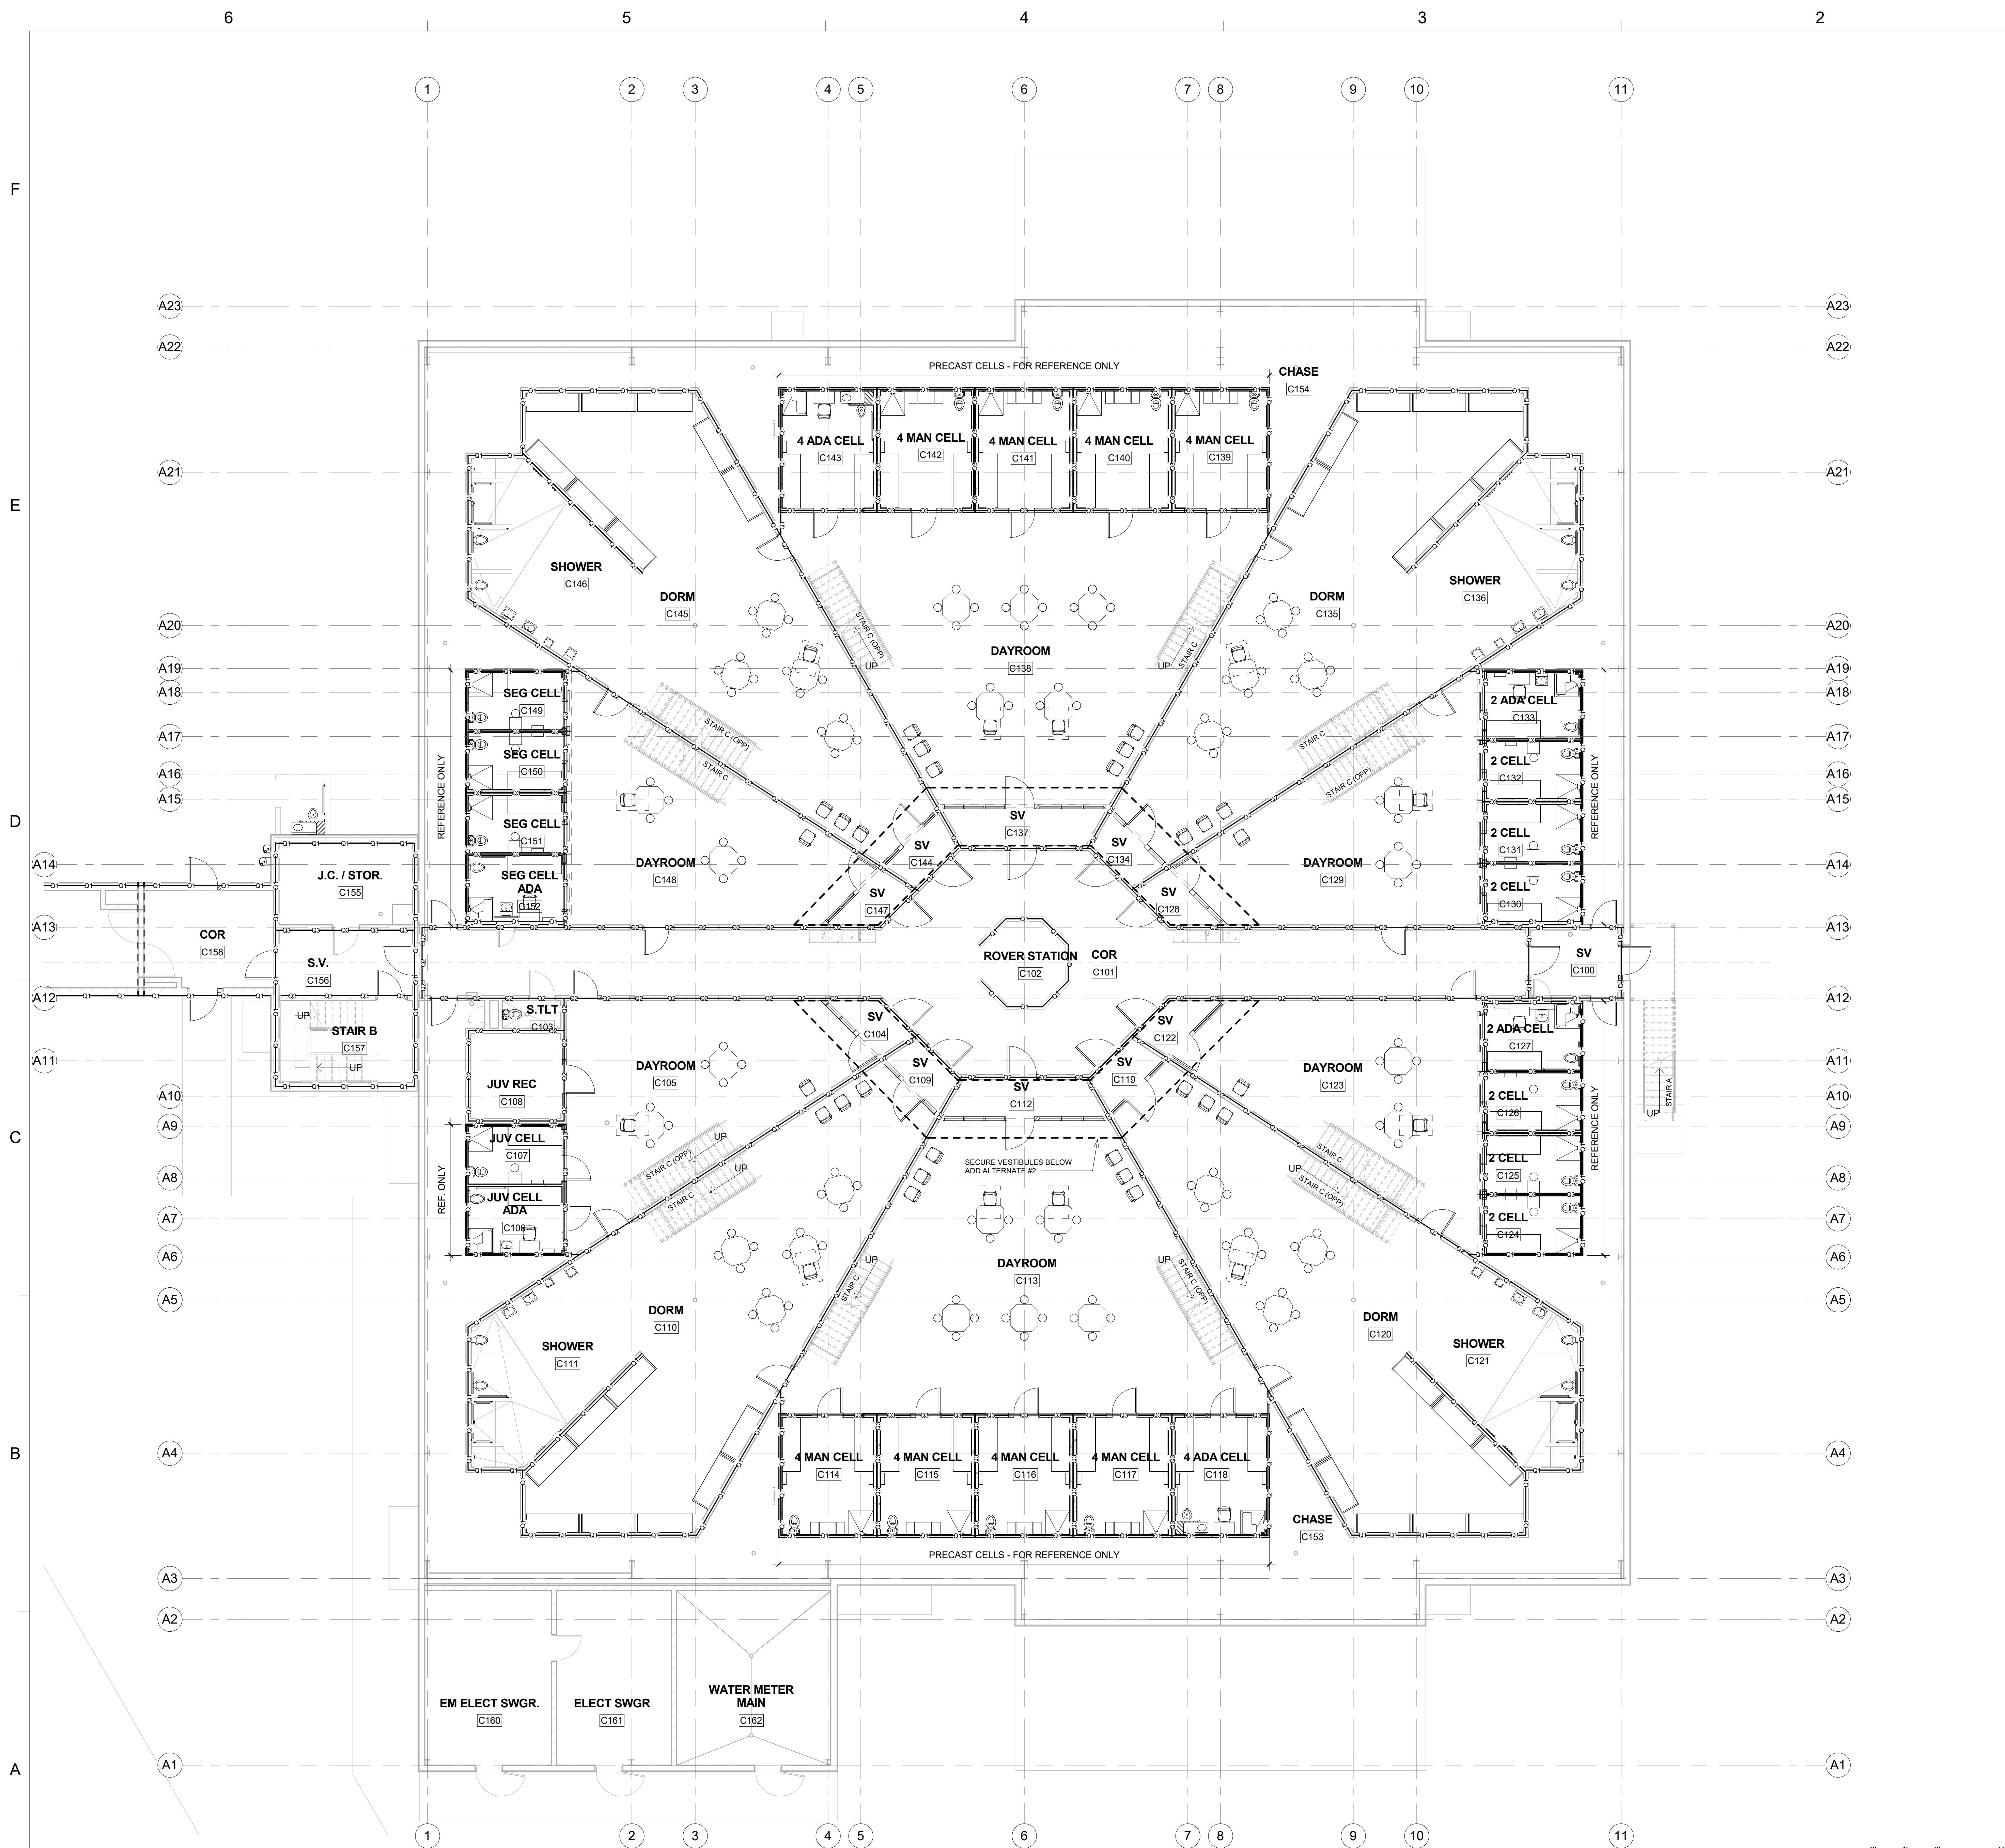

DESTROY AFTER USE

PRECAST CONCRETE CELLS INFORMATION
PROVIDED FOR REFERENCE AND
COORDINATION PURPOSES ONLY.



SECURITY LEVEL LEGEND

- SECURITY LEVEL 1**
- Q1 = SECURITY WALL LEVEL 1: MINIMUM REINFORCING REQUIREMENTS (CMU WALLS SHALL BE GROUTED FULL w/ 3000 PSI CONCRETE)
@ CMU WALLS (M): #4 REBAR 8" OC. VERT. & HOR. LADDER TYPE MASONRY REINFORCING 16" OC.
@ PRECAST WALL (P): 4X4 W4.0 X W4.0 WWF (MIN.)
- SECURITY LEVEL 2**
- Q2 = SECURITY WALL LEVEL 2: MINIMUM REINFORCING REQUIREMENTS (CMU WALLS SHALL BE GROUTED FULL w/ 3000 PSI CONCRETE)
@ CMU WALLS (M): #4 REBAR 16" OC. VERT. & HOR. LADDER TYPE MASONRY REINFORCING 16" OC.
@ PRECAST WALL (P): 4X4 W4.0 X W4.0 WWF (MIN.)
- SECURITY LEVEL 3**
- Q3 = SECURITY WALL LEVEL 3: MINIMUM REINFORCING REQUIREMENTS (CMU WALLS SHALL BE GROUTED FULL w/ 3000 PSI CONCRETE)
@ CMU WALLS (M): #4 REBAR 24" OC. VERT. & HOR. LADDER TYPE MASONRY REINFORCING 16" OC.
@ PRECAST WALL (P): 4X4 W2.9 X W2.9 WWF
- SECURITY LEVEL 4**
- Q4 = SECURITY WALL LEVEL 4: MINIMUM REINFORCING REQUIREMENTS (CMU WALLS SHALL BE GROUTED FULL w/ 3000 PSI CONCRETE)
@ CMU WALLS (M): #4 REBAR 48" OC. VERT. & HOR. LADDER TYPE MASONRY REINFORCING 16" OC.
@ PRECAST WALL (P): 4X4 W2.9 X W2.9 WWF
- SECURITY LEVEL 5**
- Q5 = SECURITY WALL LEVEL 5: MINIMUM REINFORCING REQUIREMENTS
@ METAL STUD WALL (S) PROVIDE SECURITY WIRE MESH PER SPECIFICATION SECTION 057513 ON EACH SIDE OF METAL STUDS.
REFER TO WALL TYPE PLANS FOR WALL FINISH.
- NOTE: REBAR SIZE & SPACING INDICATED ON SECURITY LEVEL PLANS ARE MINIMUM REQUIREMENTS TO MEET SECURITY LEVEL.
COORDINATE REBAR SIZE AND PLACEMENT WITH STRUCTURAL PLANS.
(THE MOST RESTRICTIVE/ STRINGENT REQUIREMENTS SHALL GOVERN)


800 North Magnolia Ave.
Suite 1000, Orlando, FL 32803-3251
t +1 407 843 5120
f +1 407 648 8664

10365 Hood Road South Suite 203
Jacksonville, FL 32257
t +1 904-262-8660
f +1 904-262-8623

STATE OF FLORIDA
DEPARTMENT OF BUSINESS AND PROFESSIONAL REGULATION
BOARD OF ARCHITECTURE & INTERIOR DESIGN
THE ARCHITECT CORPORATION HEREBY CERTIFIES UNDER THE PROVISIONS OF CHAPTER 481, F.S. (F.S. 481.05)

DEWBERRY ARCHITECTS INC.
5805 WINDYBROOK BLVD
SUITE 200
CORPORATE PARKWAY GROUP
GAINESVILLE, FL 32608
LICENSE NUMBER: A240001371
EXPIRATION DATE: FEBRUARY 28, 2021

Professional Seals

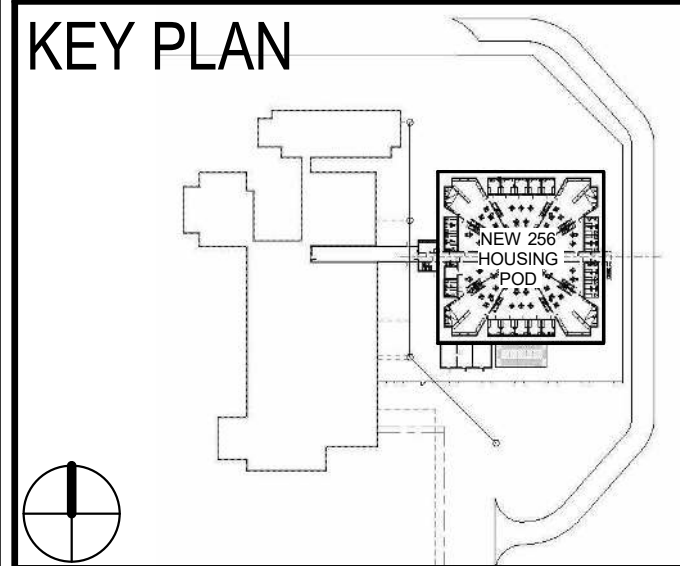

COLUMBIA COUNTY DETENTION FACILITY
389 NW Quinten St, Lake City, FL 32055

COLUMBIA COUNTY BOARD OF COUNTY COMMISSIONERS

SCALE As indicated

No.	Description	Date

ISSUED FOR PERMIT 7-24-2020

REVISIONS

DRAWN BY B WOODALL
APPROVED BY R NOVITSKY
CHECKED BY B HALL
DATE JULY 24, 2020

TITLE


SECURITY LEVEL FIRST FLOOR PLAN

PROJECT NO. 50101397

QD-112

SHEET NO.
DESTROY AFTER USE

A6 SECURITY LEVEL FIRST FLOOR PLAN
Scale: 1/8" = 1'-0"

 

PRECAST CONCRETE CELLS INFORMATION
PROVIDED FOR REFERENCE AND
COORDINATION PURPOSES ONLY.

1. REFER TO SPECIFICATION SECTION 11 19 00 FOR "GENERAL PROVISIONS FOR DETENTION WORK".
2. EXACT LOCATION AND LAYOUT OF ALL DETENTION FURNISHINGS AND EQUIPMENT SHALL BE COORDINATED BY THE DETENTION EQUIPMENT CONTRACTOR AND REVIEWED BY THE ARCHITECT PRIOR TO INSTALLATION.
3. REFERENCE SPECIFICATIONS SECTION 11 19 43 - DETENTION FURNISHINGS AND EQUIPMENT FOR DETENTION EQUIPMENT.
3. REFERENCE SPECIFICATIONS SECTION 11 19 46 - DETENTION TOILET ACCESSORIES.
4. PROVIDE SPECIFICATION SEALANT AT PERIMETER OF ALL DETENTION EQUIPMENT AND DOORS, FRAMES, ESCUTCHIONS, FLANGES, SUPPORTS, HVAC SECURITY GRILLES, FLOOR DRAINS, TOILET FIXTURES, ETC. AGAINST CONCRETE SLAB, CMU WALL, AND METAL DECK CEILING SURFACES. REFERENCE SPECIFICATION SECTION 07 92 23.
5. PAINT ALL METAL SURFACES DETENTION EQUIPMENT INCLUDING DETENTION GRAB BAR ASSEMBLIES, STOOLS, ETC. (***EXCEPT STAINLESS STEEL U.N.O.***)
6. REFERENCE ROOM FINISH SCHEDULE FOR PAINTING REQUIREMENTS AND FINISH OF ALL DETENTION EQUIPMENT PROVIDED WITH PRIMED FINISH.

SCALE As indicated

[illegible]

DRAWN BY	B WOODALL
APPROVED BY	R NOVITSKY
CHECKED BY	B HALL
DATE	JULY 24, 2020

DETENTION UPPER TIER PLAN

QD-121


SHEET NO. _____

DESTROY AFTER USE

0' 4' 8' 12'

SCALE: 1/8" = 1' - 0"

PRECAST CONCRETE CELLS INFORMATION
PROVIDED FOR REFERENCE AND
COORDINATION PURPOSES ONLY.

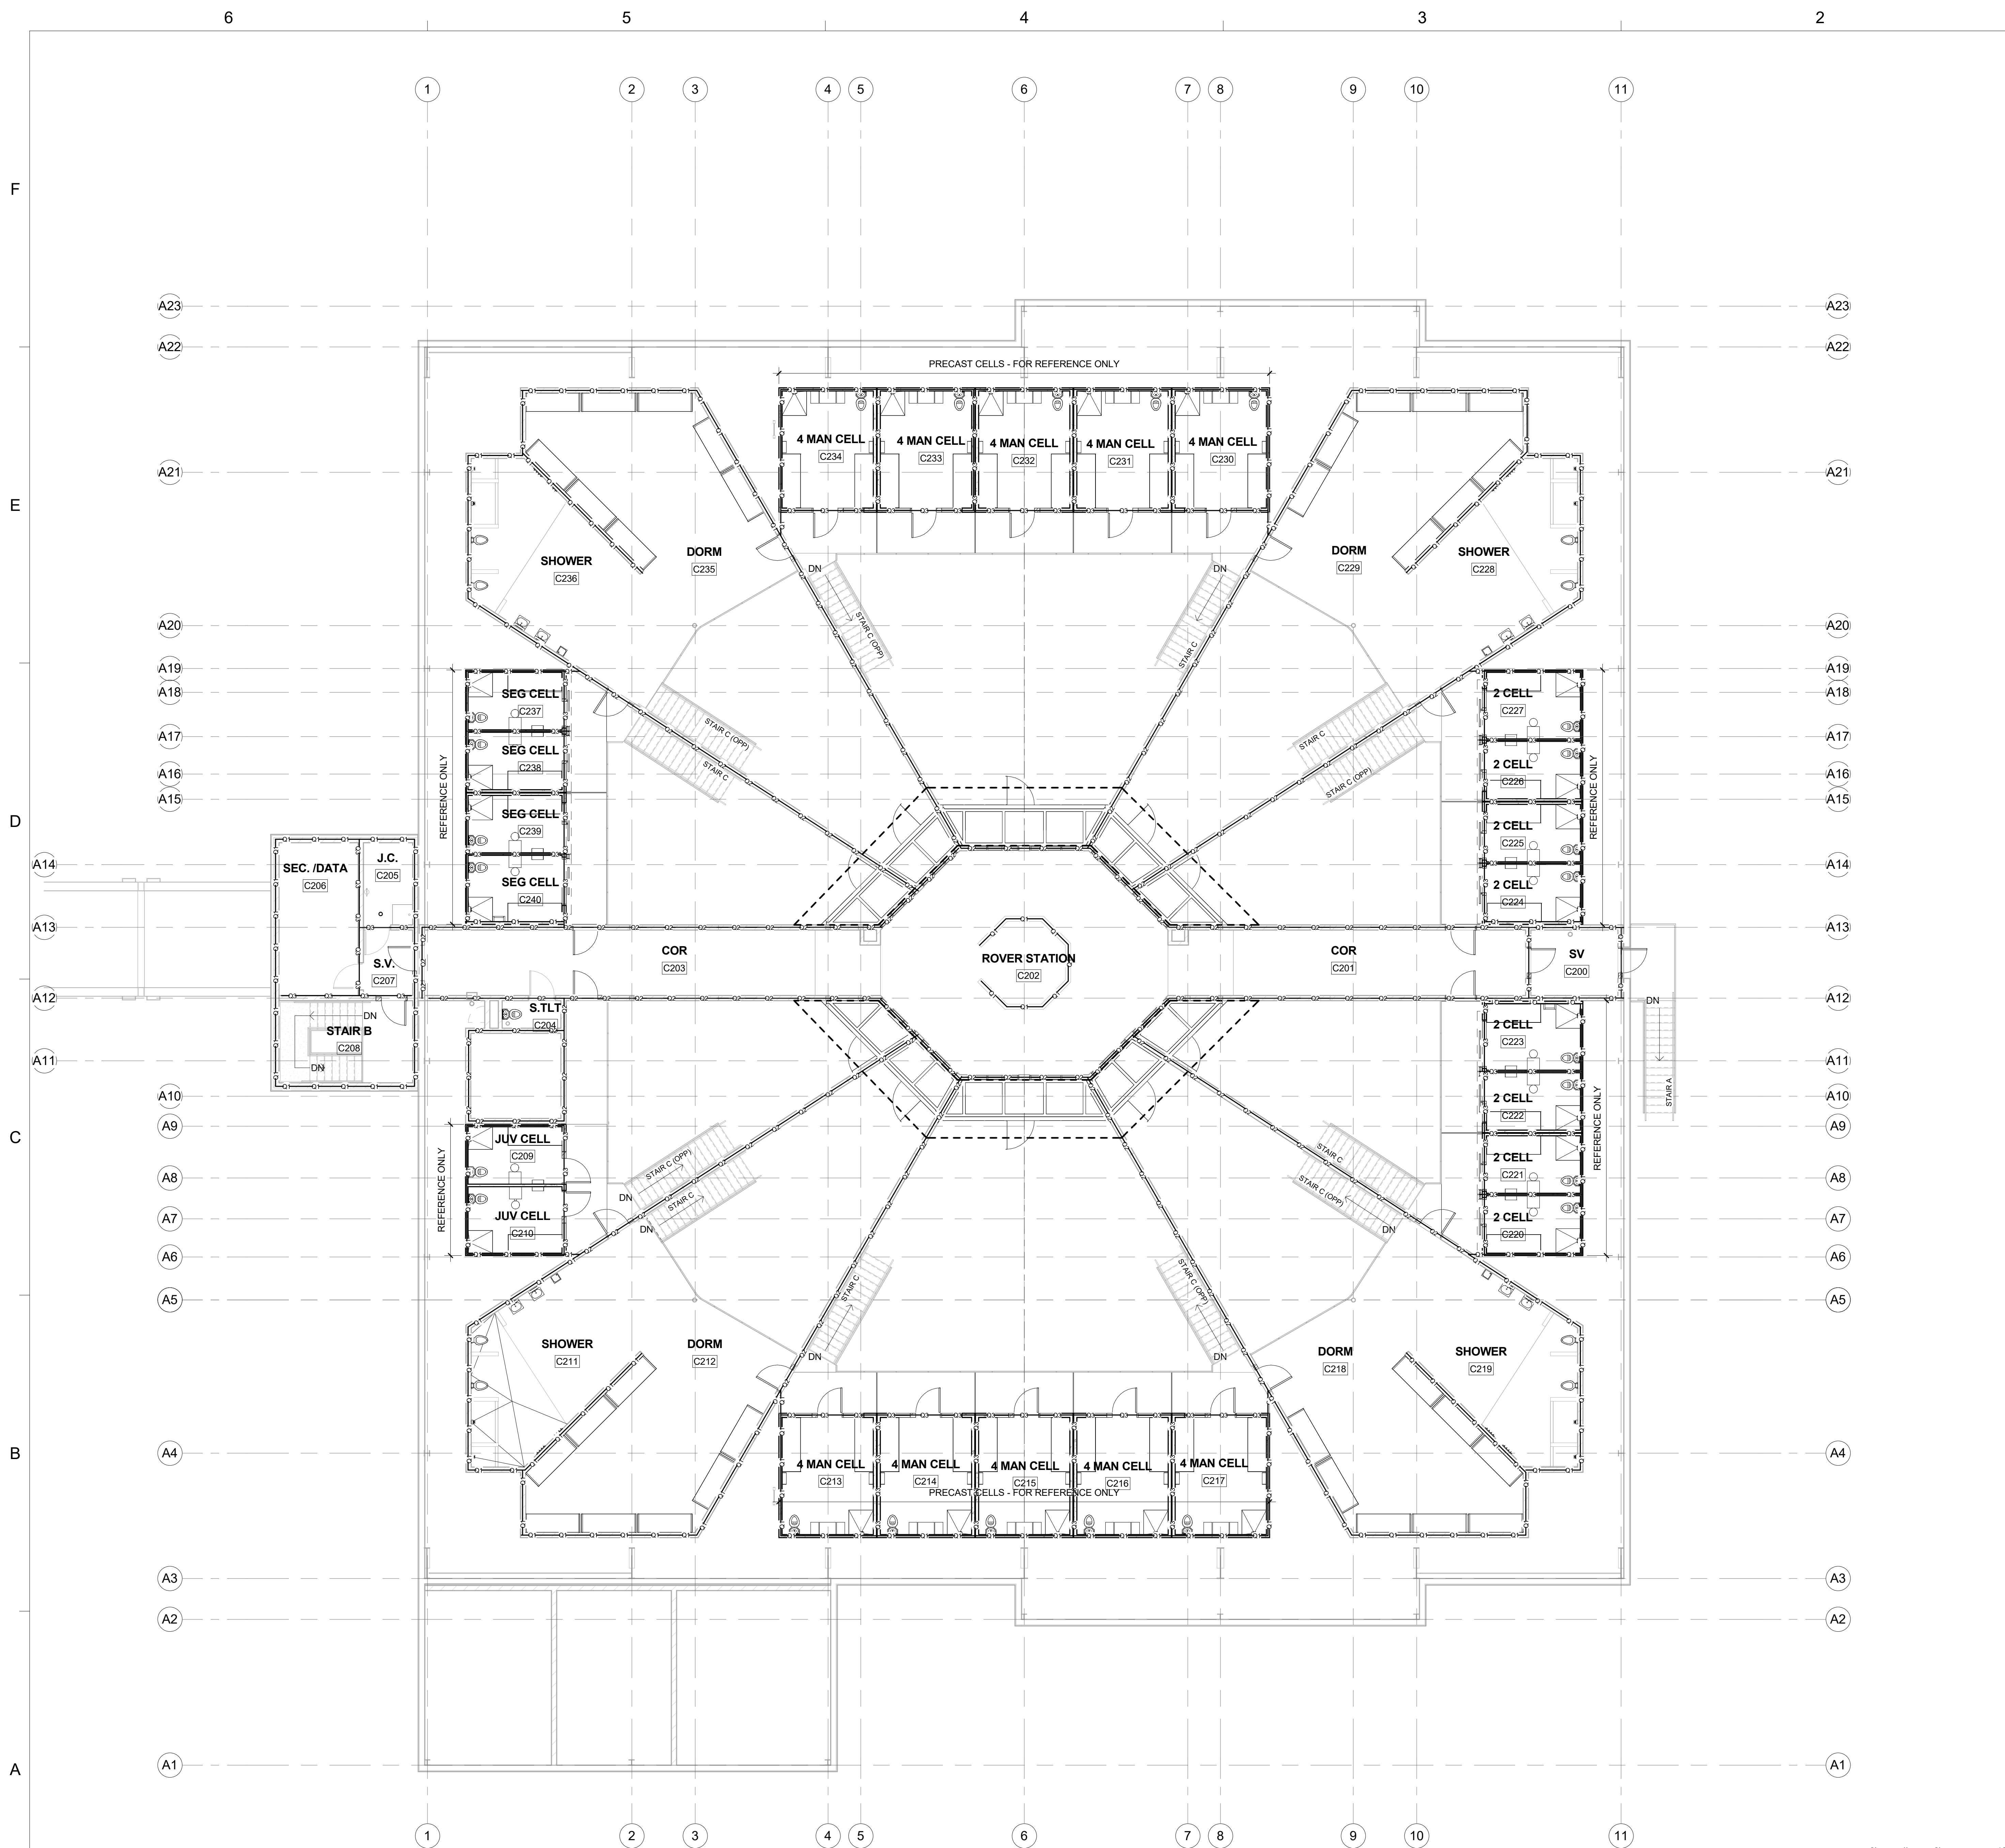

SECURITY LEVEL LEGEND

SECURITY LEVEL 1

Q1 = SECURITY WALL LEVEL 1: MINIMUM REINFORCING REQUIREMENTS
(CMU WALLS SHALL BE GROUTED FULL w/ 3000 PSI CONCRETE)
@ CMU WALLS (M): #4 REBAR 8" OC. VERT. & HOR. LADDER TYPE MASONRY REINFORCING 16" OC.
@ PRECAST WALL (P): 4X4 W4.0 X W4.0 WWF (MIN.)

SECURITY LEVEL 2

Q2 = SECURITY WALL LEVEL 2: MINIMUM REINFORCING REQUIREMENTS
(CMU WALLS SHALL BE GROUTED FULL w/ 3000 PSI CONCRETE)
@ CMU WALLS (M): #4 REBAR 16" OC. VERT. & HOR. LADDER TYPE MASONRY REINFORCING 16" OC.
@ PRECAST WALL (P): 4X4 W4.0 X W4.0 WWF (MIN.)

SECURITY LEVEL 3

Q3 = SECURITY WALL LEVEL 3: MINIMUM REINFORCING REQUIREMENTS
(CMU WALLS SHALL BE GROUTED FULL w/ 3000 PSI CONCRETE)
@ CMU WALLS (M): #4 REBAR 24" OC. VERT. & HOR. LADDER TYPE MASONRY REINFORCING 16" OC.
@ PRECAST WALL (P): 4X4 W2.9 X W2.9 WWF

SECURITY LEVEL 4

Q4 = SECURITY WALL LEVEL 4: MINIMUM REINFORCING REQUIREMENTS
(CMU WALLS SHALL BE GROUTED FULL w/ 3000 PSI CONCRETE)
@ CMU WALLS (M): #4 REBAR 48" OC. VERT. & HOR. LADDER TYPE MASONRY REINFORCING 16" OC.
@ PRECAST WALL (P): 4X4 W2.9 X W2.9 WWF

SECURITY LEVEL 5

Q5 = SECURITY WALL LEVEL 5: MINIMUM REINFORCING REQUIREMENTS
@ METAL STUD WALL (S) PROVIDE SECURITY WIRE MESH PER SPECIFICATION SECTION 057513 ON EACH SIDE OF METAL STUDS.
REFER TO WALL TYPE PLANS FOR WALL FINISH.

NOTE: REBAR SIZE & SPACING INDICATED ON SECURITY LEVEL PLANS ARE MINIMUM REQUIREMENTS TO MEET SECURITY LEVEL. COORDINATE REBAR SIZE AND PLACEMENT WITH STRUCTURAL PLANS. (THE MOST RESTRICTIVE/ STRINGENT REQUIREMENTS SHALL GOVERN)


800 North Magnolia Ave.
Suite 1000, Orlando, FL 32803-3251
t +1 407 843.5120
f +1 407 649.8664

10365 Hood Road South Suite 203
Jacksonville, FL 32257
t +1 904-262-8660
f +1 904-262-8623

STATE OF FLORIDA
DEPARTMENT OF BUSINESS AND PROFESSIONAL REGULATION
BOARD OF ARCHITECTURE & INTERIOR DESIGN
THE ARCHITECT CORPORATION HEREIN IS CERTIFIED UNDER THE PROVISIONS OF CHAPTER 481, F.S. (F.S. 481.05)

DEWBERRY ARCHITECTS INC.
11111 WINDMIST DRIVE
CORPORATE GROUP
SUITE 200
FORT MYERS, FL 33907
LICENSE NUMBER A240001971
EXPIRATION DATE: FEBRUARY 28, 2021

Professional Seals

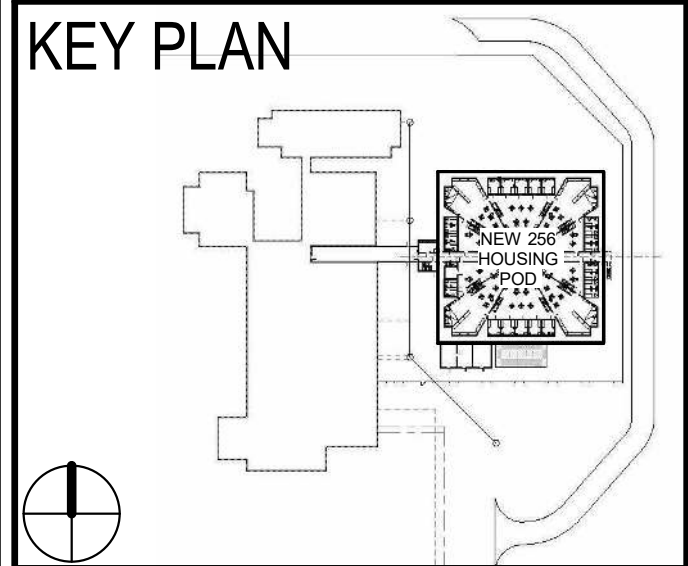

COLUMBIA COUNTY DETENTION FACILITY
389 NW Quinten St, Lake City, FL 32055

COLUMBIA COUNTY BOARD OF COUNTY COMMISSIONERS

SCALE As indicated

No.	Description	Date

REVISIONS

DRAWN BY B WOODALL
APPROVED BY R NOVITSKY
CHECKED BY B HALL
DATE JULY 24, 2020

TITLE


SECURITY LEVEL UPPER TIER PLAN

PROJECT NO. 50101397



QD-122

SHEET NO.
DESTROY AFTER USE

A6 SECURITY LEVEL UPPER TIER FLOOR PLAN
Scale: 1/8" = 1'-0"

 

PRECAST CONCRETE CELLS INFORMATION
PROVIDED FOR REFERENCE AND
COORDINATION PURPOSES ONLY.

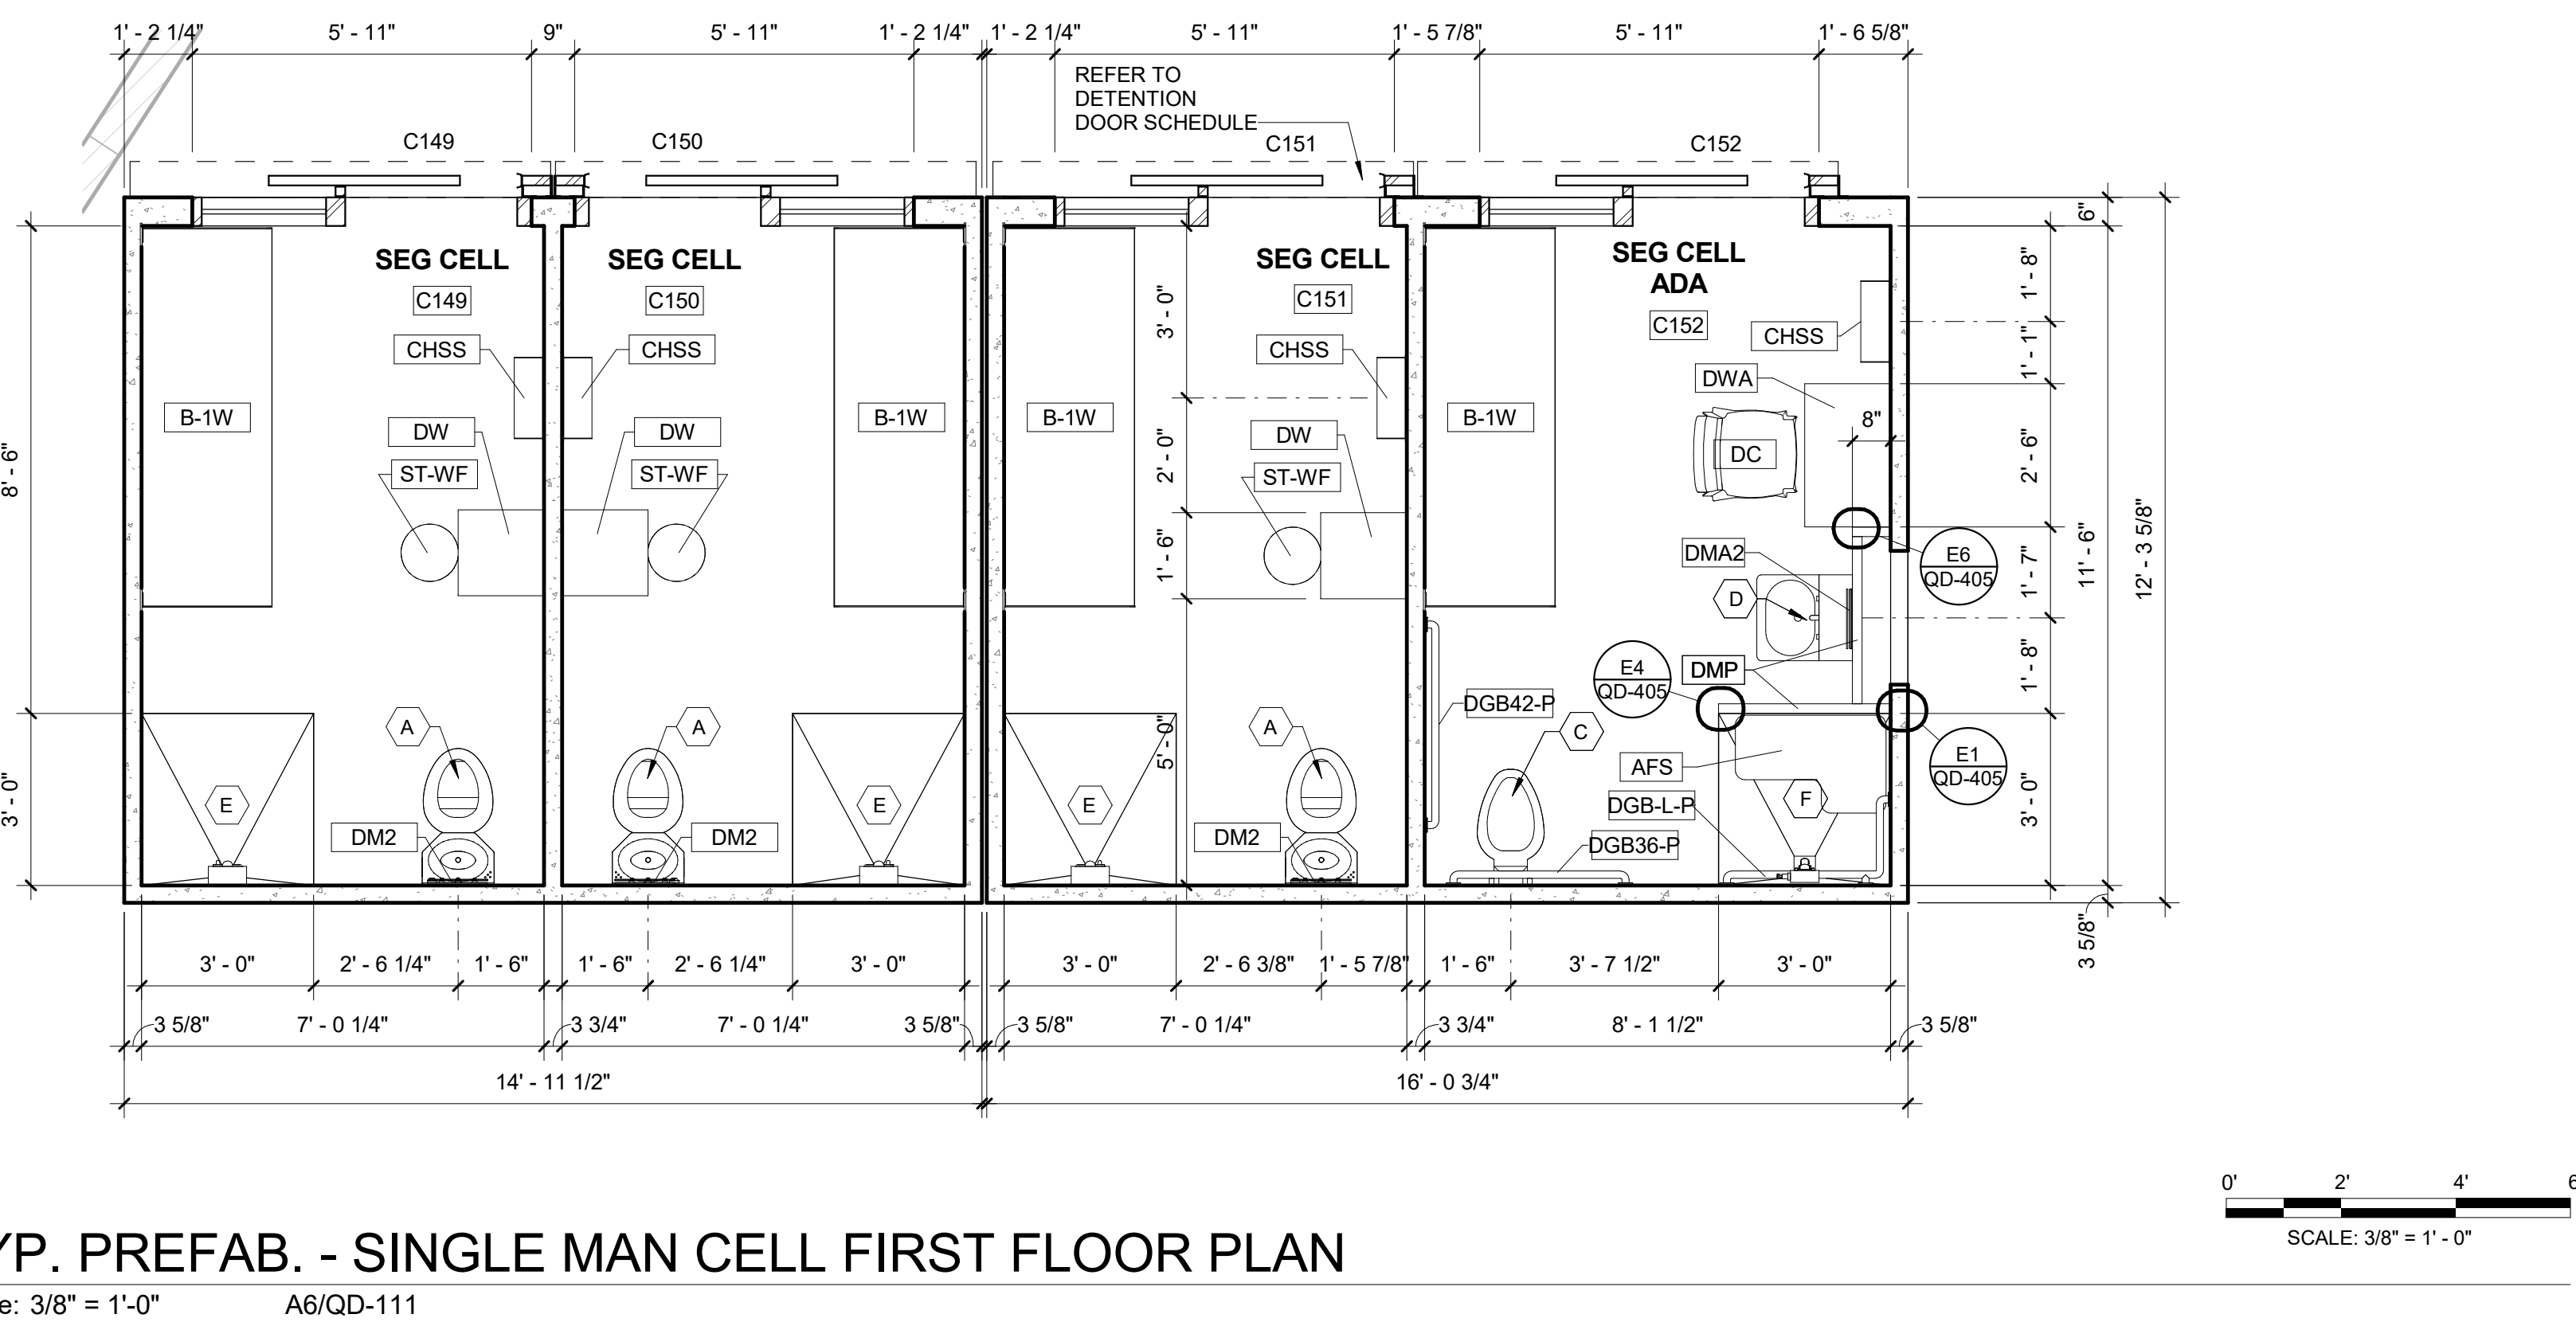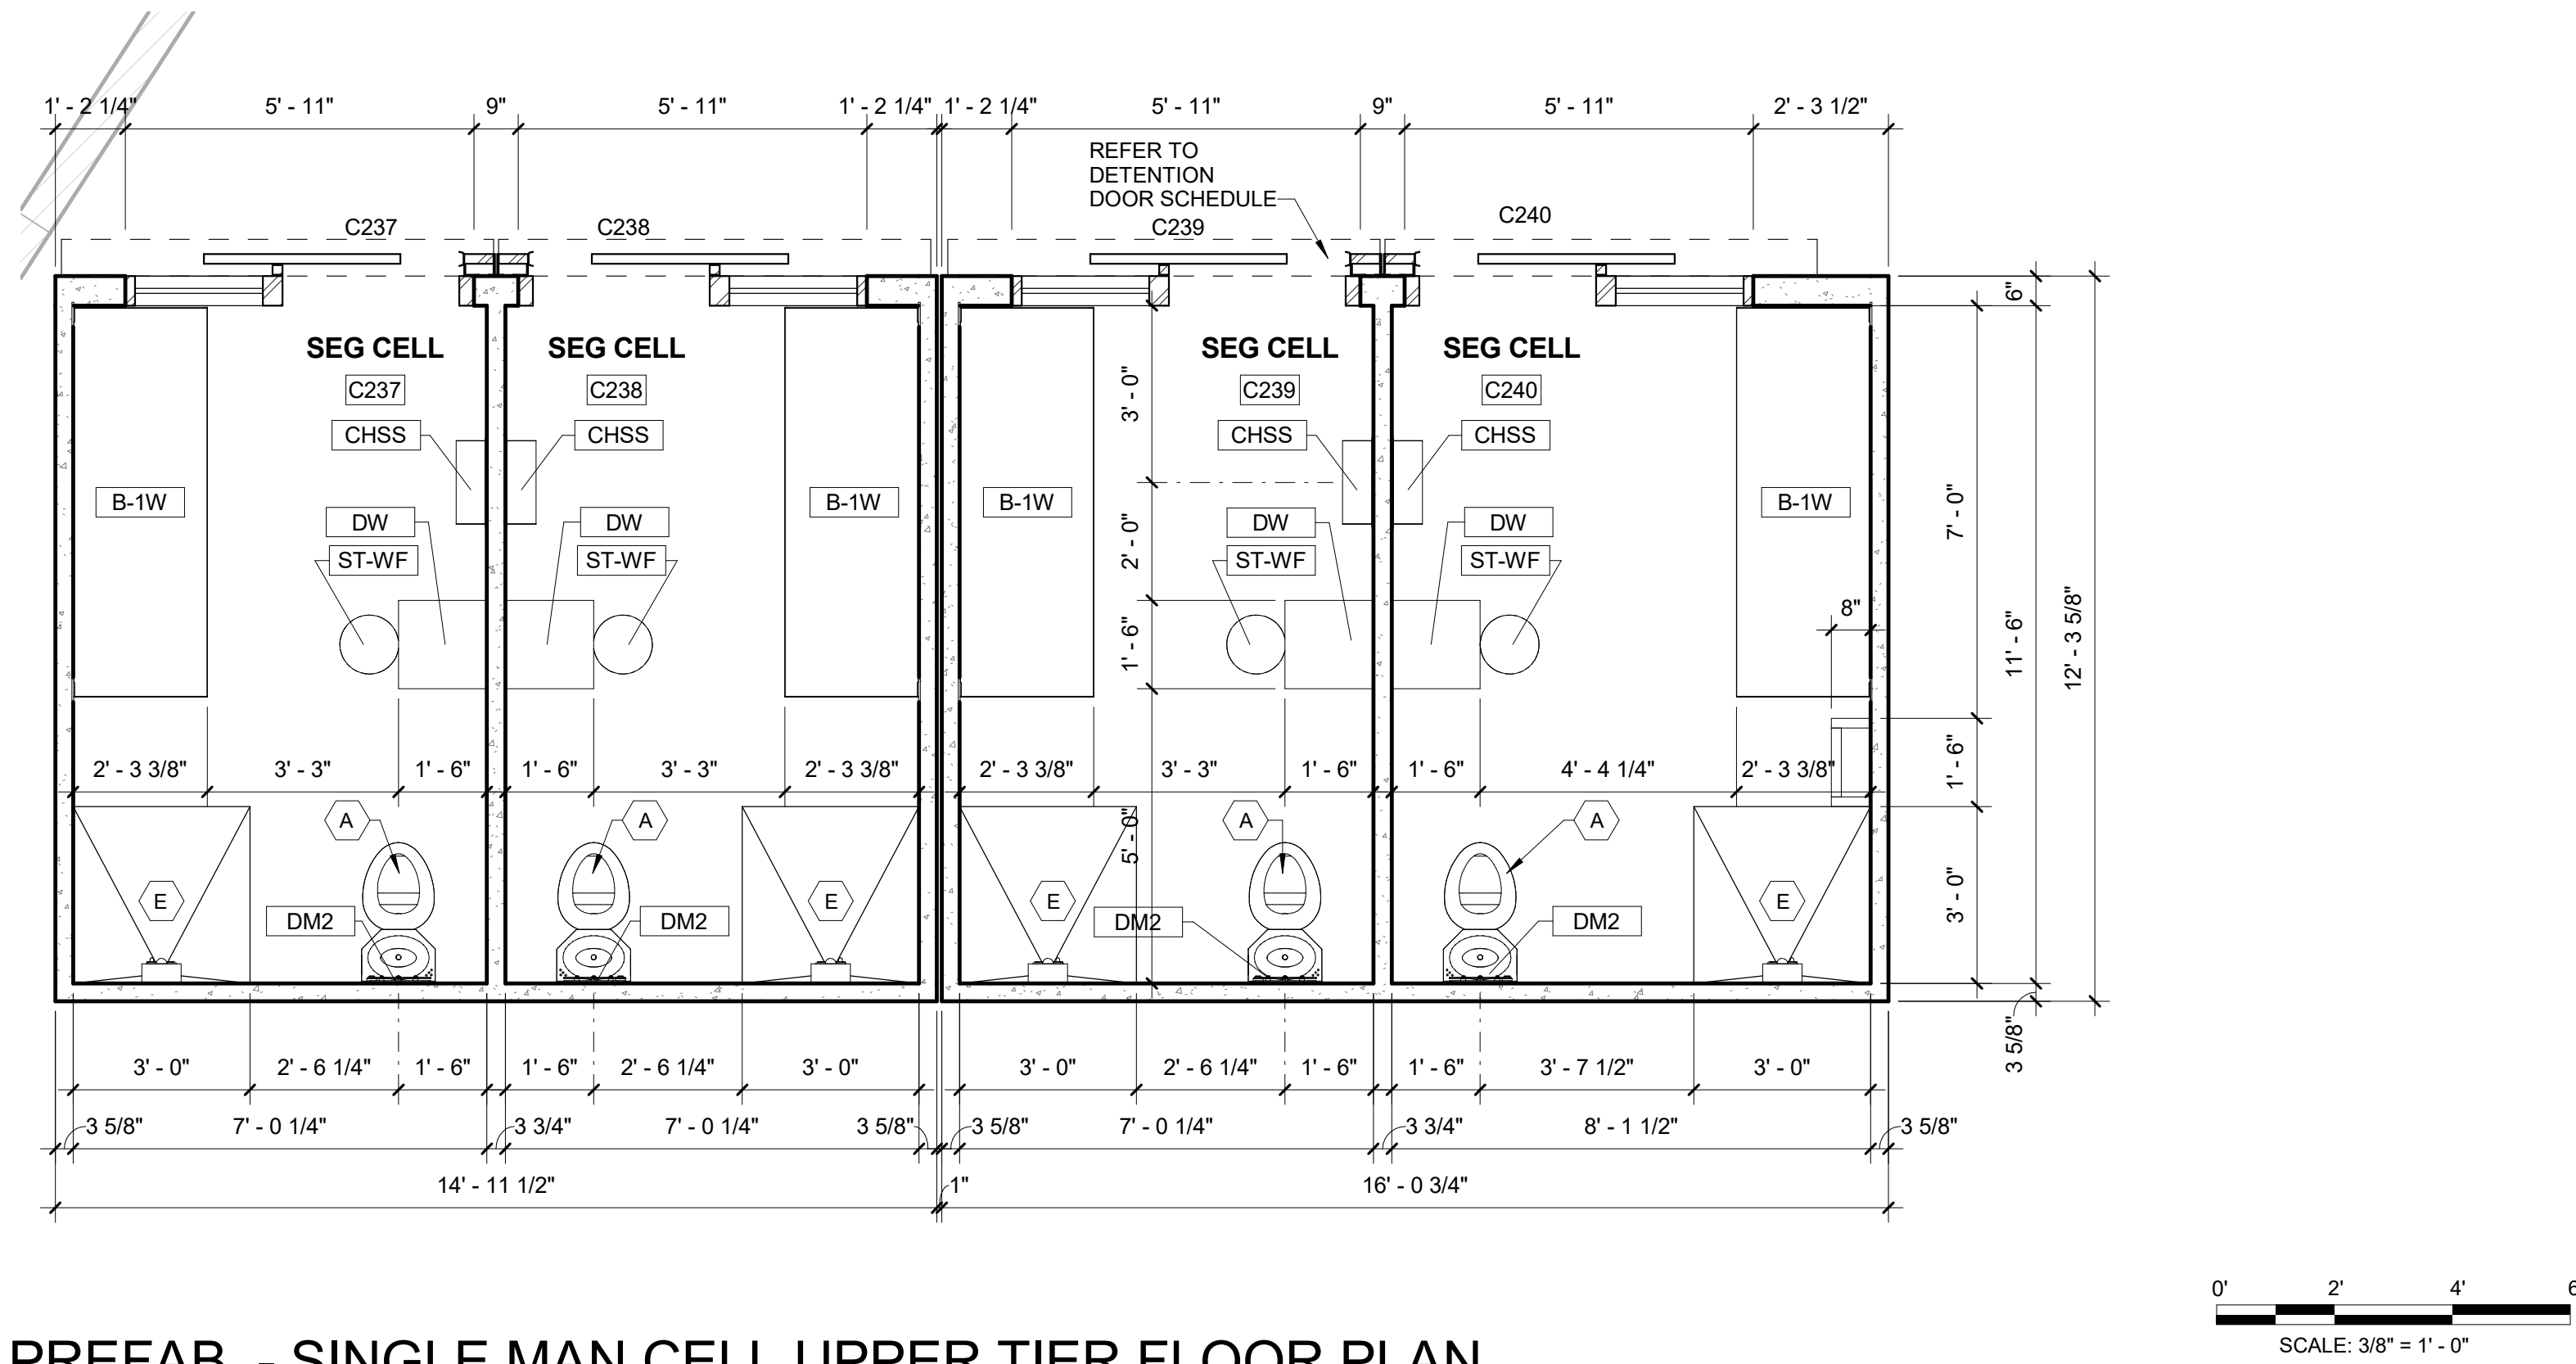

EQUIPMENT SCHEDULE

- A** STAINLESS STEEL TOILET / SINK COMBO UNIT
- B** ADA STAINLESS STEEL TOILET / SINK COMBO UNIT
- C** ADA STAINLESS STEEL TOILET
- D** ADA STAINLESS STEEL SINK
- E** STAINLESS STEEL SHOWER HEAD UNIT
- F** ADA STAINLESS STEEL SHOWER HEAD UNIT

DETENTION SPECIALTY EQUIPMENT SCHEDULE		
MARK	DESCRIPTION	COMMENTS
AFS	DETENTION GRADE ACCESSIBLE FOLDING SEAT - PREFAB CELL PACKAGE AT CELL LOCATIONS	SEE DETAILS ON SHEET QD-405 AND SPECIFICATION SECTION 134263
B-1W	DETENTION SINGLE BUNK - WALL MOUNTED - PREFAB CELL PACKAGE AT CELL LOCATIONS	SEE DETAILS ON SHEET QD-404 AND SPECIFICATION SECTION 134263
B-2F	DETENTION DOUBLE BUNK - FLOOR MOUNTED - PREFAB CELL PACKAGE AT CELL LOCATIONS	SEE DETAILS ON SHEET QD-501 AND SPECIFICATION SECTION 111943
B-2W	DETENTION DOUBLE BUNK - WALL MOUNTED - PREFAB CELL PACKAGE AT CELL LOCATIONS	SEE DETAILS ON SHEET QD-404 AND SPECIFICATION SECTION 134263
CHS	CLOTHES HOOK STRIP - PREFAB CELL PACKAGE AT CELL LOCATIONS	SEE DETAILS ON SHEET QD-501 AND SPECIFICATION SECTION 111946
CHSS	CLOTHES HOOK STRIP WITH SHELVE - PREFAB CELL PACKAGE AT CELL LOCATIONS	SEE DETAILS ON SHEET QD-405 AND SPECIFICATION SECTION 134263
DC	DETENTION CHAIR - (FCOI)	SEE SPECIFICATION SECTION 111943
DGB24	DETENTION GRAB BAR STAINLESS STEEL 24" LENGTH - PREFAB CELL PACKAGE AT CELL LOCATIONS	SEE DETAILS ON SHEET QD-501 AND SPECIFICATION SECTION 111946
DGB36	DETENTION GRAB BAR STAINLESS STEEL 36" LENGTH - PREFAB CELL PACKAGE AT CELL LOCATIONS	SEE DETAILS ON SHEET QD-501 AND SPECIFICATION SECTION 111946
DGB36-P	DETENTION GRAB BAR STAINLESS STEEL 36" LENGTH - PREFAB CELL PACKAGE AT CELL LOCATIONS	SEE DETAILS ON SHEET QD-405 AND SPECIFICATION SECTION 134263
DGB42	DETENTION GRAB BAR STAINLESS STEEL 42" LENGTH - PREFAB CELL PACKAGE AT CELL LOCATIONS	SEE DETAILS ON SHEET QD-501 AND SPECIFICATION SECTION 111946
DGB42-P	DETENTION GRAB BAR STAINLESS STEEL 42" LENGTH - PREFAB CELL PACKAGE AT CELL LOCATIONS	SEE DETAILS ON SHEET QD-405 AND SPECIFICATION SECTION 134263
DGB54	DETENTION GRAB BAR STAINLESS STEEL 54" LENGTH - PREFAB CELL PACKAGE AT CELL LOCATIONS	SEE DETAILS ON SHEET QD-501 AND SPECIFICATION SECTION 111943
DGB-L-P	DETENTION GRAB BAR STAINLESS STEEL 18" LENGTH - PREFAB CELL PACKAGE AT CELL LOCATIONS	SEE DETAILS ON SHEET QD-405 AND SPECIFICATION SECTION 134263
DM	DETENTION MIRROR - PREFAB CELL PACKAGE AT CELL LOCATIONS	SEE DETAILS ON SHEET QD-501 AND SPECIFICATION SECTION 111946
DM2	DETENTION MIRROR - PREFAB CELL PACKAGE AT CELL LOCATIONS	SEE DETAILS ON SHEET QD-404 AND SPECIFICATION SECTION 134263
DMA	DETENTION DOUBLE MIRROR - ADA - PREFAB CELL PACKAGE AT CELL LOCATIONS	SEE DETAILS ON SHEET QD-501 AND SPECIFICATION SECTION 111946
DMA2	DETENTION DOUBLE MIRROR - ADA - PREFAB CELL PACKAGE AT CELL LOCATIONS	SEE DETAILS ON SHEET QD-404 AND SPECIFICATION SECTION 134263
DMP	DETENTION HOLLOW METAL WALL PANEL - (FCOI)	SEE DETAILS ON SHEET QD-503 AND SPECIFICATION SECTION 111963
DW	DETENTION DESK WALL MOUNTED - PREFAB CELL PACKAGE	SEE DETAILS ON SHEET QD-404 AND SPECIFICATION SECTION 134263
DWA	DETENTION DESK WALL MOUNTED ADA - PREFAB CELL PACKAGE	SEE DETAILS ON SHEET QD-404 AND SPECIFICATION SECTION 134263
DWS2	DETENTION DESK W/ SEATS WALL MOUNTED - PREFAB CELL PACKAGE	SEE DETAILS ON SHEET QD-404 AND SPECIFICATION SECTION 134263
KC	KEY CABINET	SEE SPECIFICATION SECTION 111923
ST-WF	FIXED WALL MOUNTED STOOL - PREFAB CELL PACKAGE	SEE DETAILS ON SHEET QD-404 AND SPECIFICATION SECTION 134263
T-P4	4 MAN TABLE - (FCFI)	SEE DETAILS ON SHEET QD-501 AND SPECIFICATION SECTION 111943
T-P4A	4 MAN TABLE ADA - (FCFI)	SEE DETAILS ON SHEET QD-501 AND SPECIFICATION SECTION 111943

ALTERNATE #4 INMATE INTERCOMS AT PRECAST CONCRETE CELLS

PRECAST CONCRETE CELL PROVIDER TO (ADD) INMATE INTERCOM BACK BOXES AND STUB-OUTS FOR FUTURE INTERCOMS AT EACH CELL LOCATION.

MOUNTING HEIGHT TO BE PER MANUFACTURER STANDARD INSTALLATION.
AT ADA CELL LOCATIONS, PROVIDE INTERCOMS WITH MAXIMUM HEIGHT TO PUSH
BUTTON AT 48" AFF.

PROVIDE BACK BOX WITH DETENTION COVER PLATE AND SECURITY SCREWS.
CONDUITS FOR FUTURE WIRING TO INTERCOMS SHALL BE PROVIDED.

BASE BID

NO INTERCOMS OR CONDUITS FOR INTERCOMS REQUIRED AT PRECAST CELL LOCATIONS.

PRECAST CONCRETE CELLS INFORMATION
PROVIDED FOR REFERENCE AND
COORDINATION PURPOSES ONLY.

 **Dewberry®**

100 North Magnolia Ave.
Suite 1000, Orlando, FL
72803-3251

t +1 407 843 5120
f +1 407 640 8824

Ajax

3365 Hood Road Suite 203
Jacksonville, FL 32227

t +1 904 282-8660
f +1 904 282-8623

STATE OF FLORIDA
DEPARTMENT OF BUSINESS AND PROFESSIONAL REGULATION

BOARD OF ARCHITECTURE & INTERIOR DESIGN

THE ARCHITECT OF CORPORATION REPRESENTS UNDER THE
PROVISIONS OF CHAPTER 481, FLORIDA STATUTES

DEWBERRY ARCHITECTS INC.

100 N. MAGNOLIA BLVD.
SUITE 1000
ORLANDO, FL 32803

LICENSE NUMBER: A015007317
EXPIRATION DATE: FEBRUARY 28, 2021

KEY PLAN

A key plan map showing the site's location within a larger urban context. The site is highlighted with a red rectangle. A north arrow is located in the bottom left corner of the page.

COLUMBIA COUNTY DETENTION FACILITY
389 NW Quinten St, Lake City, FL 32055

COLUMBIA COUNTY BOARD OF COUNTY
COMMISSIONERS

SCALE As indicated

	ISSUED FOR PERMIT	7-24-2020
No.	Description	Date

REVISIONS

DRAWN BY	B WOODALL
APPROVED BY	R NOVITSKY
CHECKED BY	B HALL
DATE	JULY 24, 2020









TITLE _____

LARGE SCALE

LARGE SCALE PROJECTS

PRECAST CELL

PLANS

        


DESTROY AFTER USE





KEY PLAN

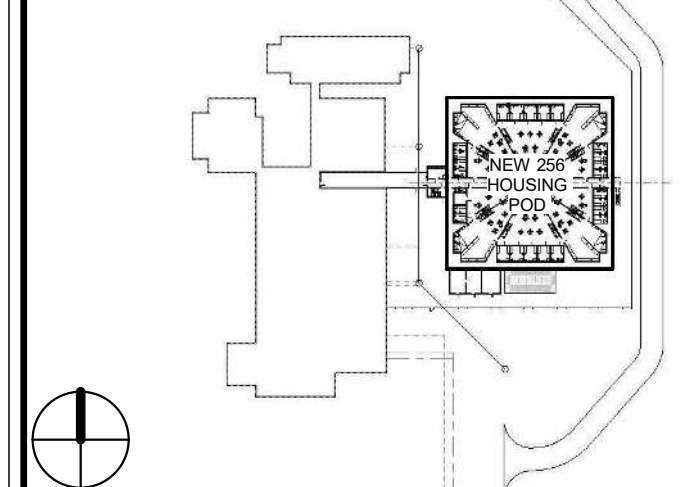

COLUMBIA COUNTY DETENTION FACILITY
389 NW Quinten St, Lake City, FL 32055

COLUMBIA COUNTY BOARD OF COUNTY COMMISSIONERS

SCALE As indicated

[illegible]

REVISIONS

DRAWN BY	<u>B WOODALL</u>
APPROVED BY	<u>R NOVITSKY</u>
CHECKED BY	<u>B HALL</u>
DATE	JULY 24, 2020

TITLE


DETENTION
SECURED
VESTIBULE - ADD
ALTERNATE #2

PROJECT NO.	50101397
-------------	----------


QD-407

SHEET NO. _____

DESTROY AFTER USE

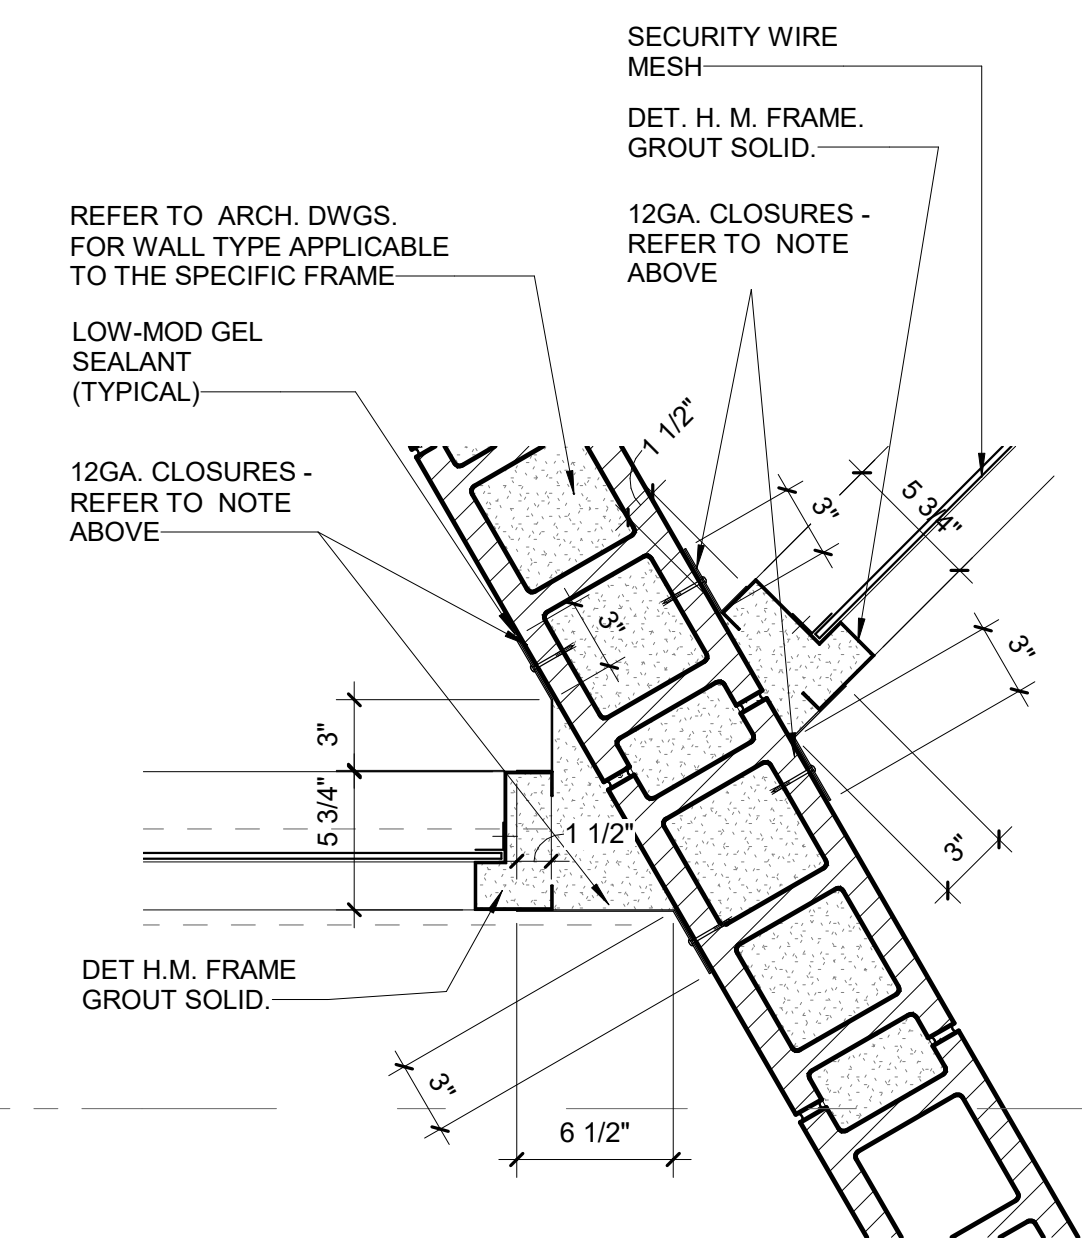


D6 JAMB DETAIL
Scale: 1 1/2" = 1'-0" C6/QD-406

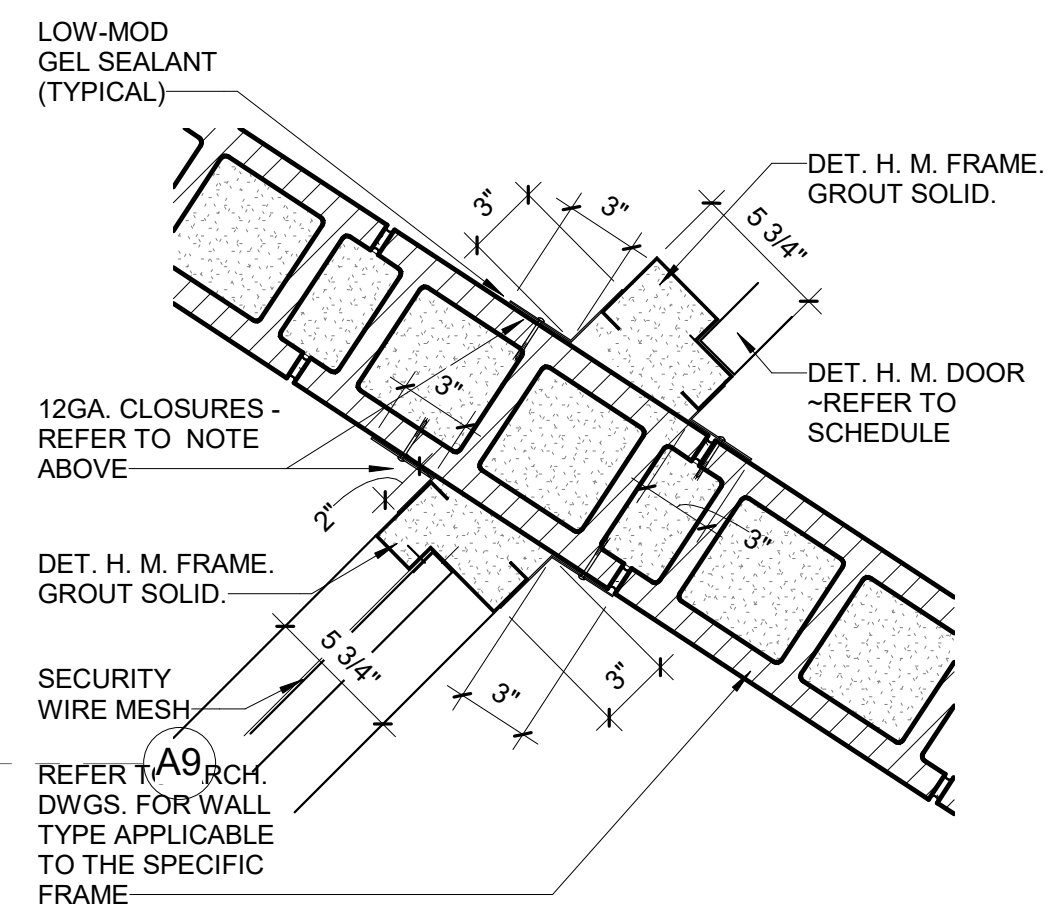


D5 JAMB DETAIL
Scale: 1 1/2" = 1'-0" C6/QD-406

12 GAUGE CLOSURE NOTE:


12 GA. CLOSURES SHOWN SHALL BE CONTINUOUS FROM TOP TO BOTTOM OF FRAME. THE CLOSURE SHALL BE SIZED TO OVERLAP THE FRAME FACE 1 1/2". CLAMPED IN PLACE AND PLUG WELDED TO EACH FRAME SECTION THRU 1/2" DIA. HOLES AT 4'-0" O.C. VERTICALLY. THE WELDS SHALL BE GROUND SMOOTH AND FILLETED WITH EPOXY FILLER. THE LAP JOINT SHALL BE FILLETED WITH EPOXY FILLER. ATTACH CLOSURES WITH TORX #10 x 2" BUTTON HEAD - SELF TAPPING SECURITY SCREWS AT 12" O.C.. TOP OF CLOSURE SHALL BE ENCLOSED WITH A 12 GA. STEEL TOP - WELDED TO CLOSURE PLATE AND FRAME. FILL ALL VOIDS SOLID WITH MORTAR.

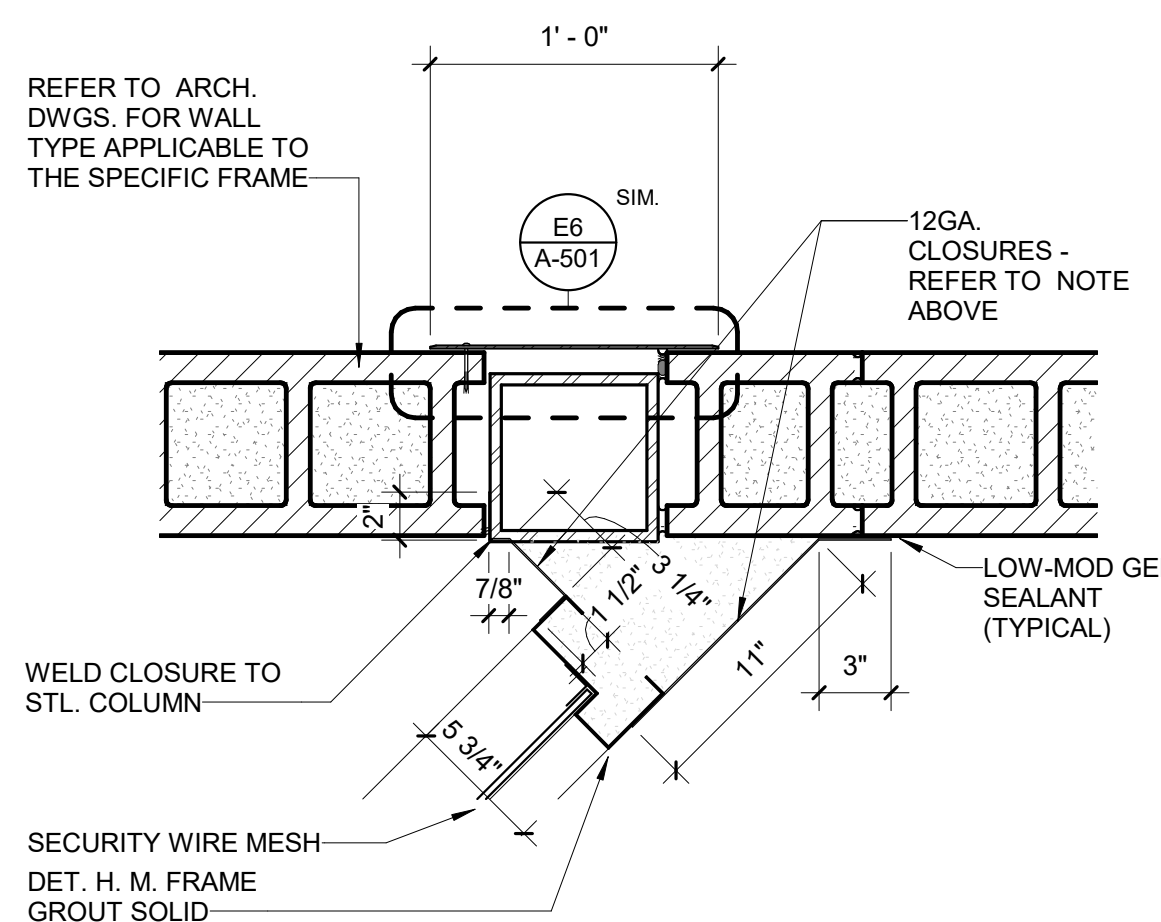


D4 JAMB DETAIL
Scale: 1 1/2" = 1'-0" C6/QD-406

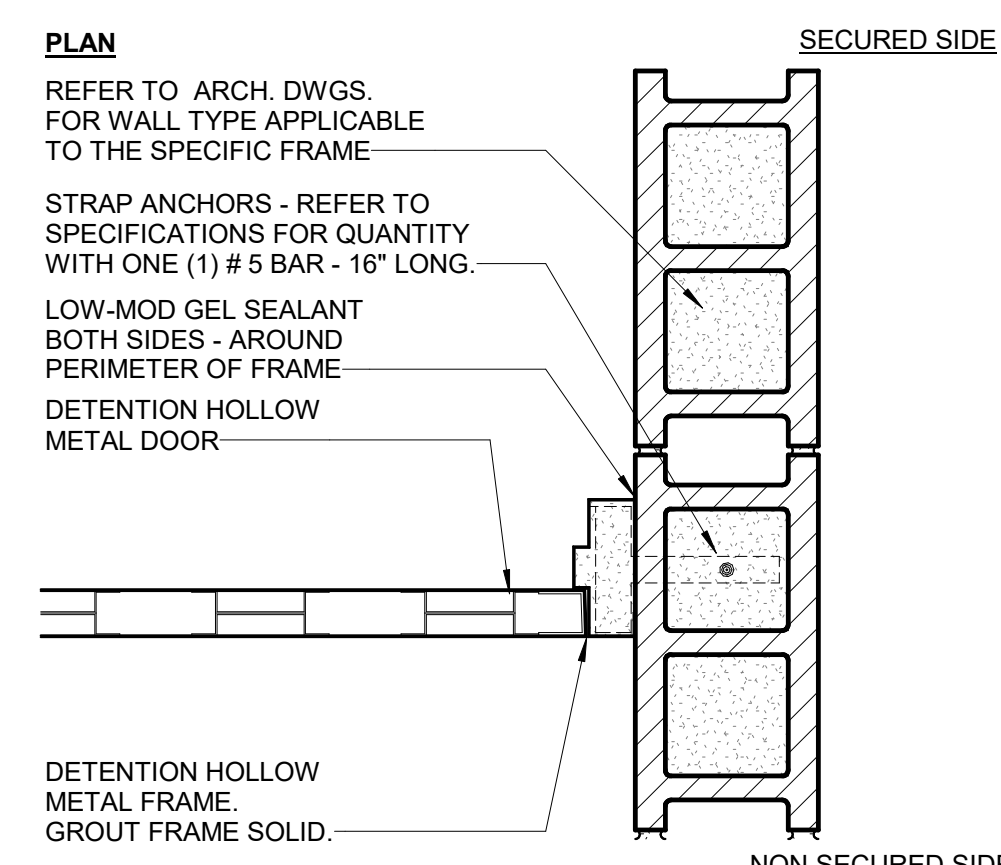


D3 JAMB DETAIL
Scale: 1 1/2" = 1'-0"

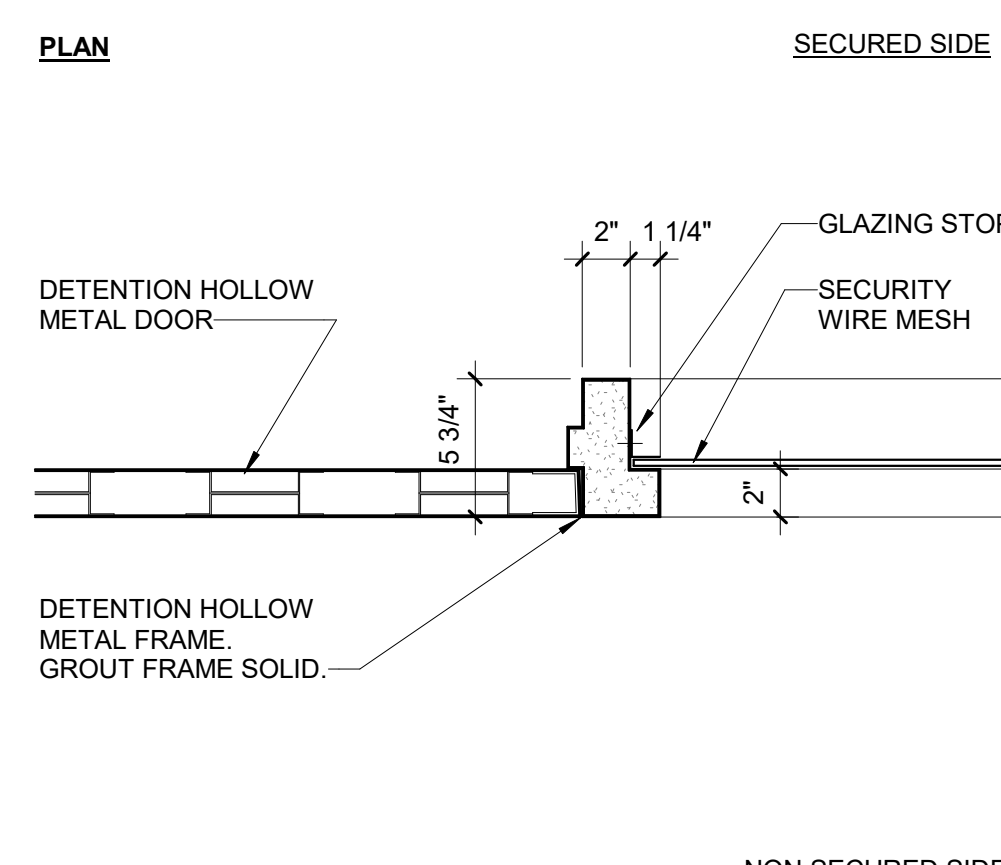


D2 JAMB DETAIL
Scale: 1 1/2" = 1'-0" A2/QD-407

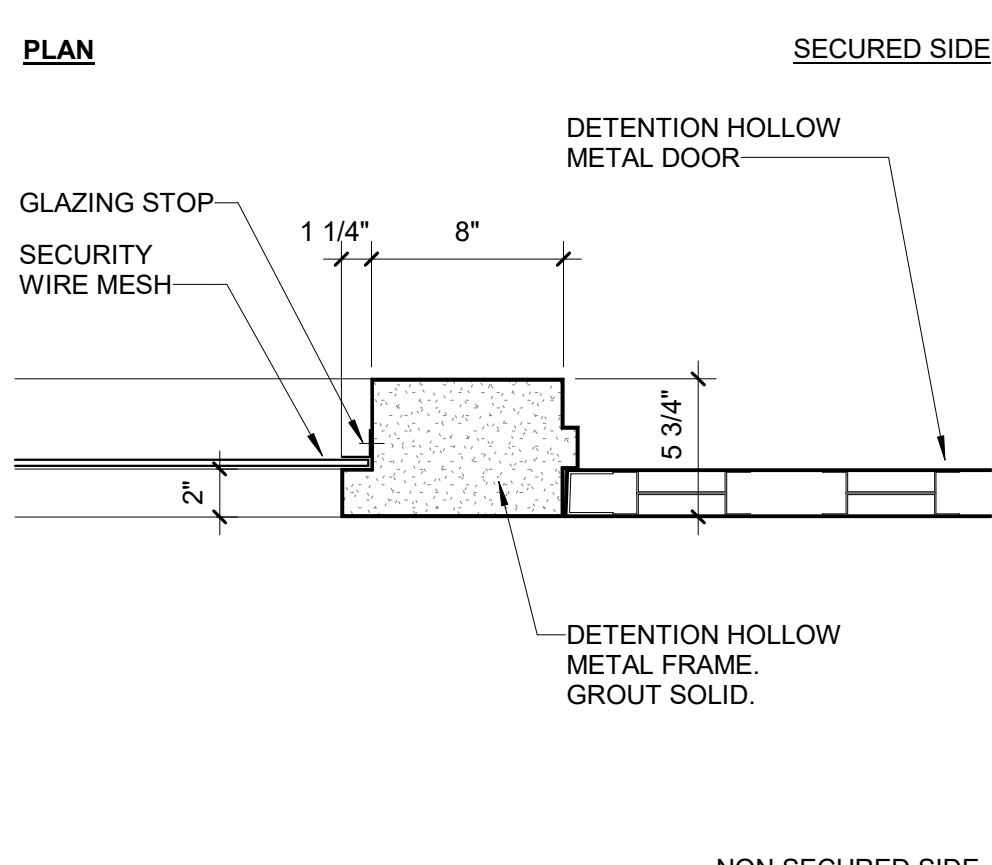


01 JAMB DETAIL

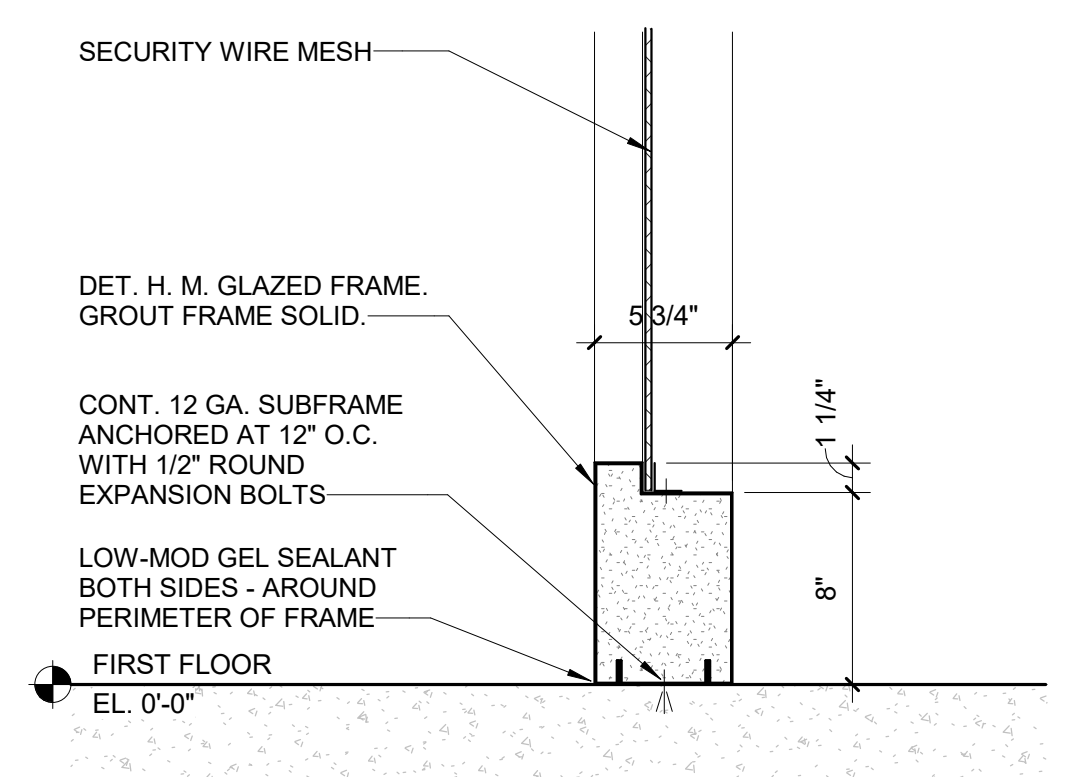


SECTION
C6 SILL DETAIL
Scale: 1 1/2" = 1'-0" A2/QD-407

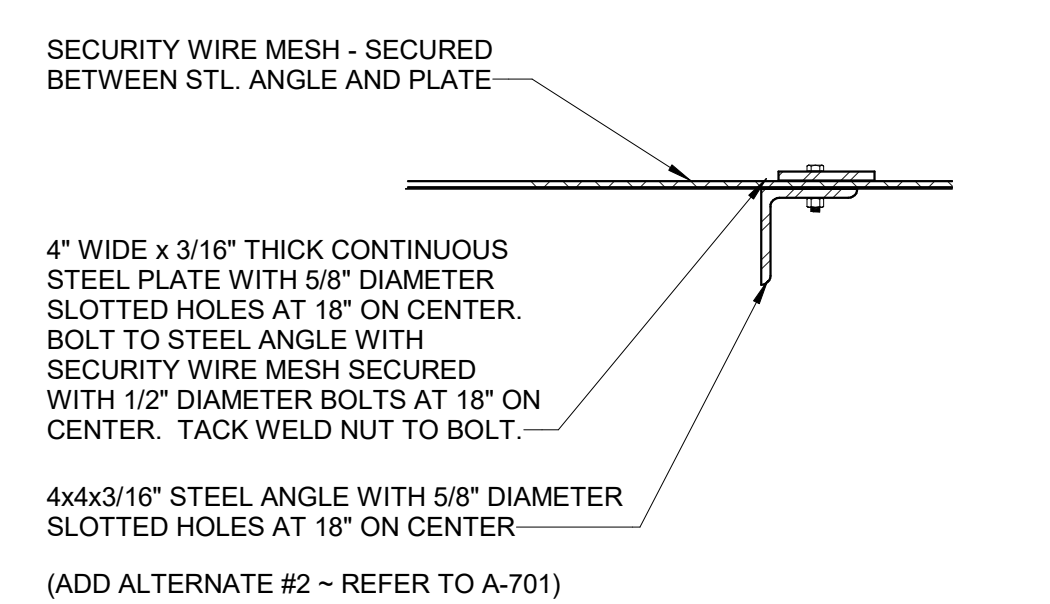


C5 ANGLE CONNECTION DETAIL
Scale: 1 1/2" = 1'-0" A3/A-701

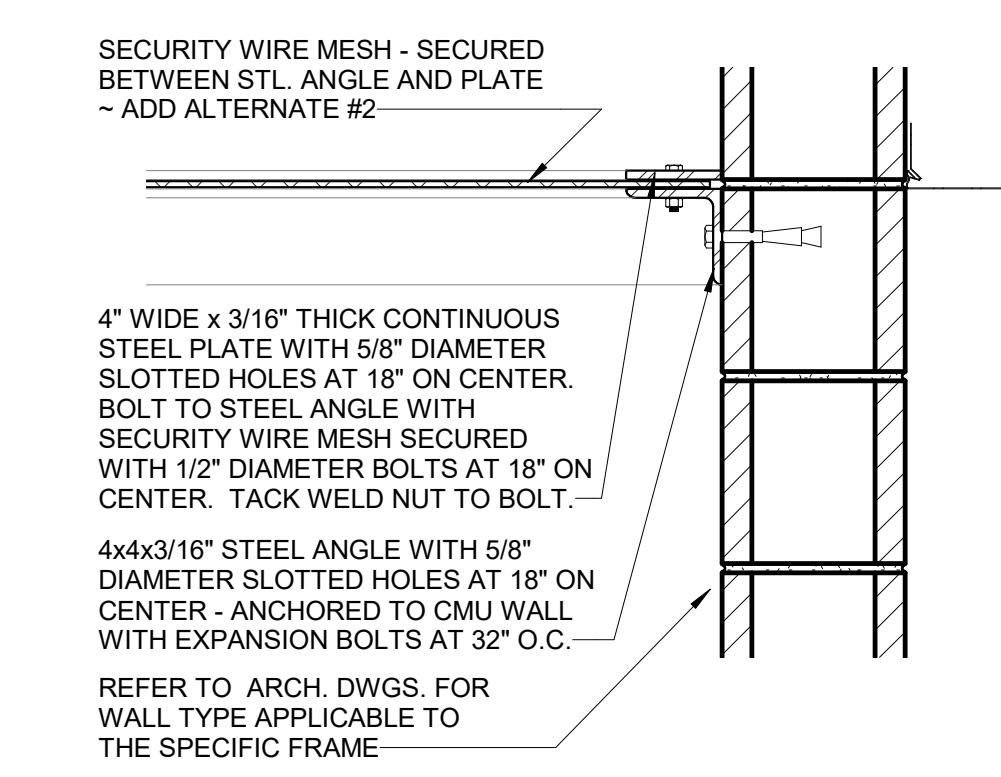


C4 WALL CONNECTION DETAIL
Scale: 1 1/2" = 1'-0" C1/QD-407

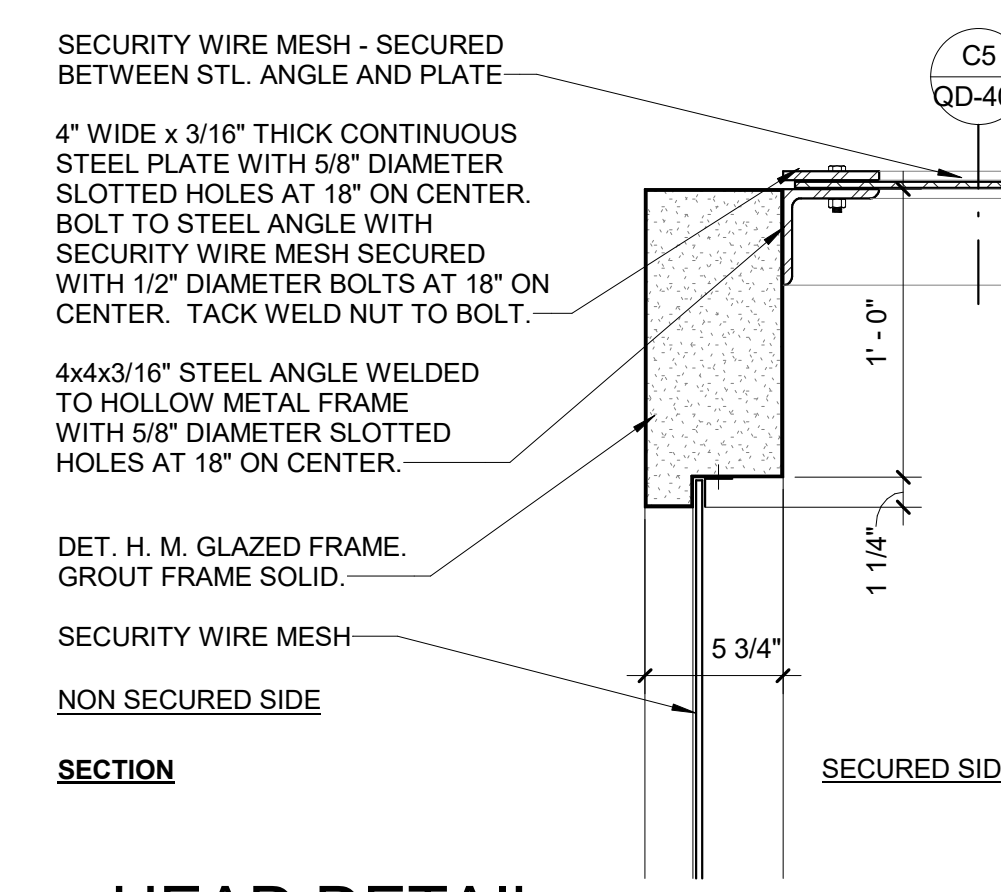


C3 HEAD DETAIL
Scale: 1 1/2" = 1'-0" A2/QD-407

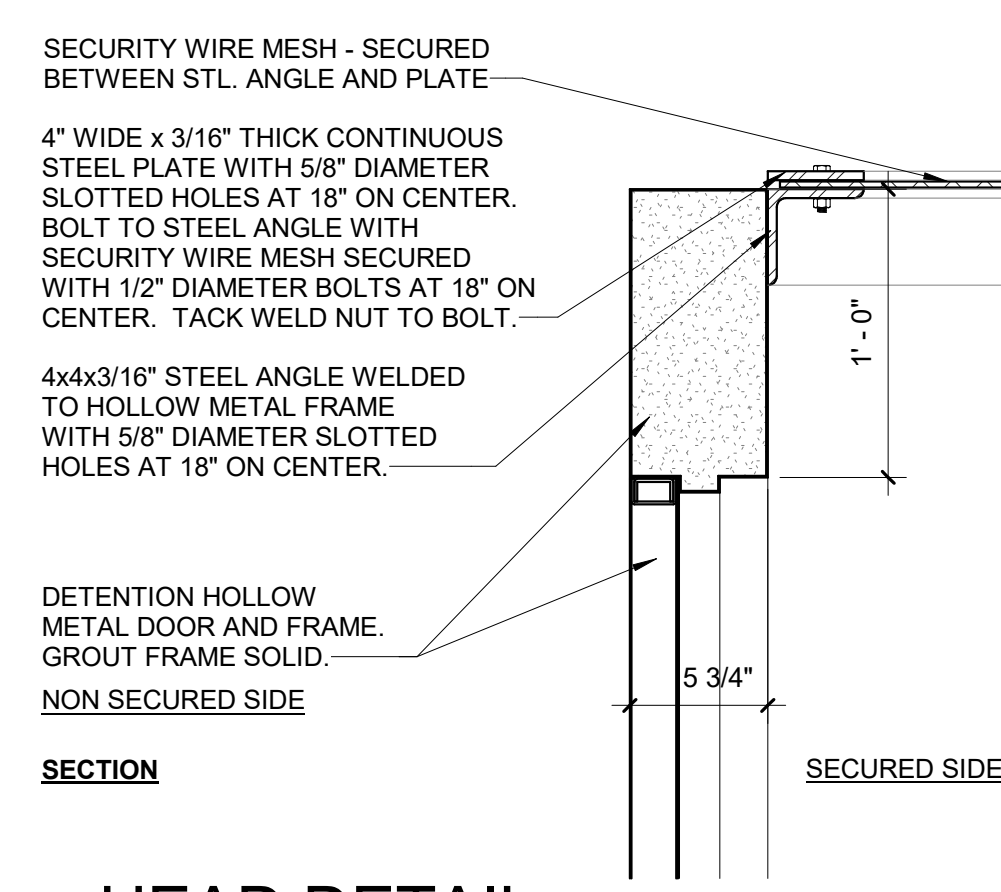


C2 HEAD DETAIL
Scale: 1 1/2" = 1'-0" A2/QD-407

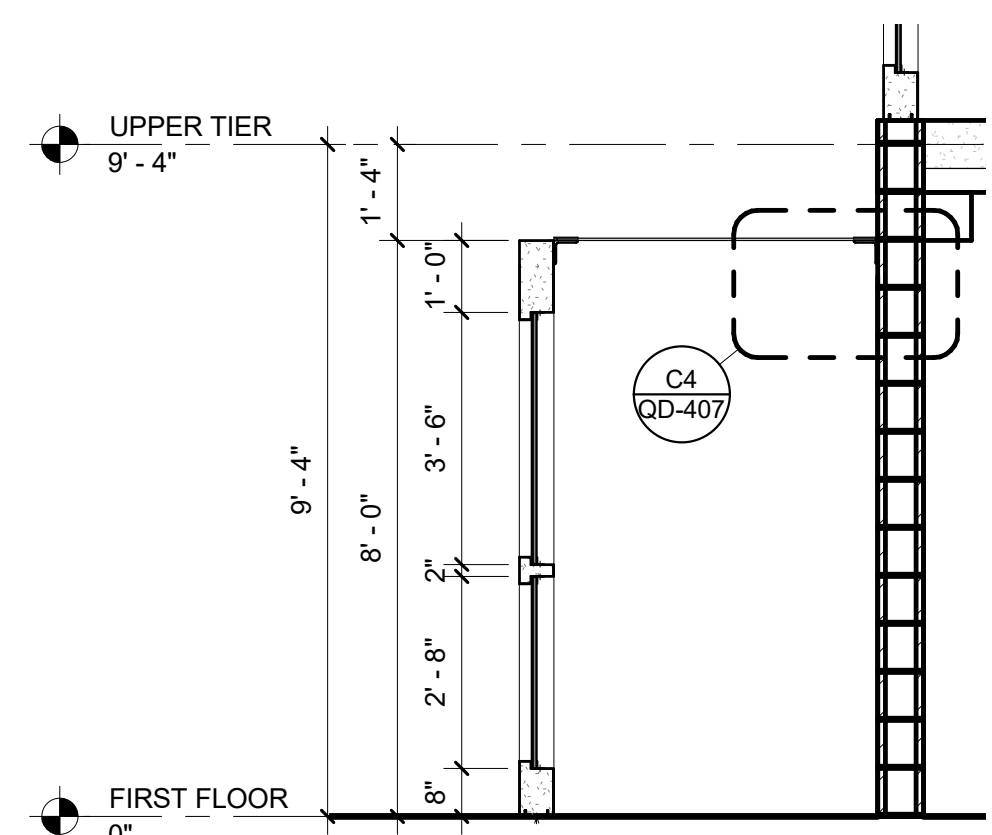


**SECTION AT
SECURE VESTIBULE**
Scale: 3/8" = 1'-0" A4/A-311

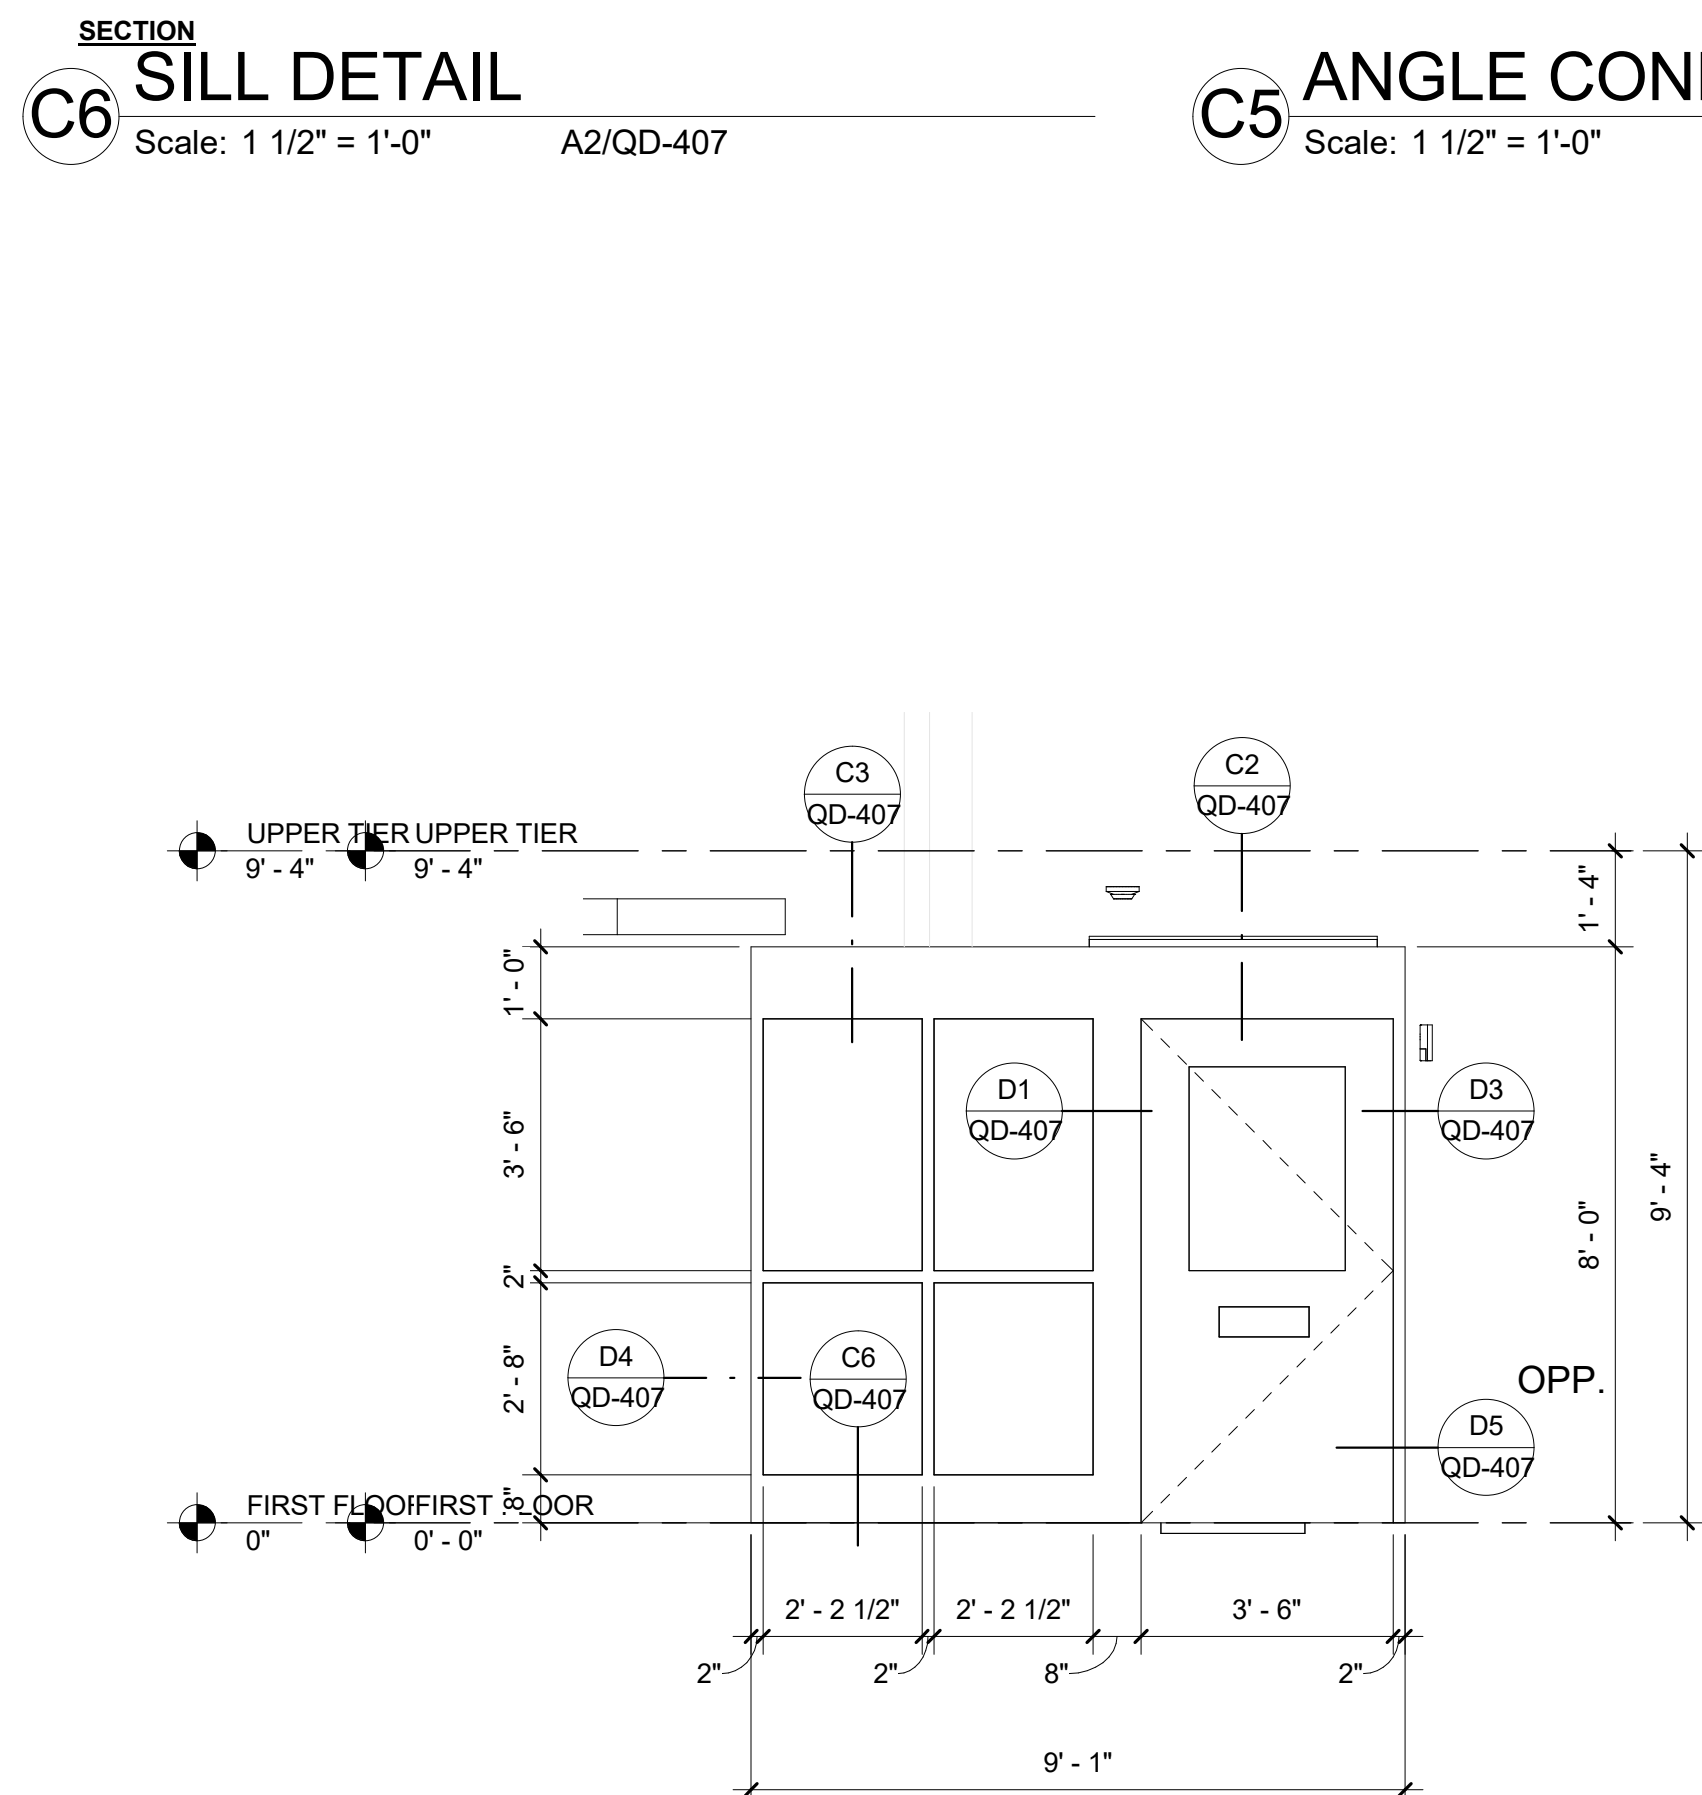


ELEVATION - DAYROOM C129
Scale: 3/8" = 1'-0" C6/QD-406

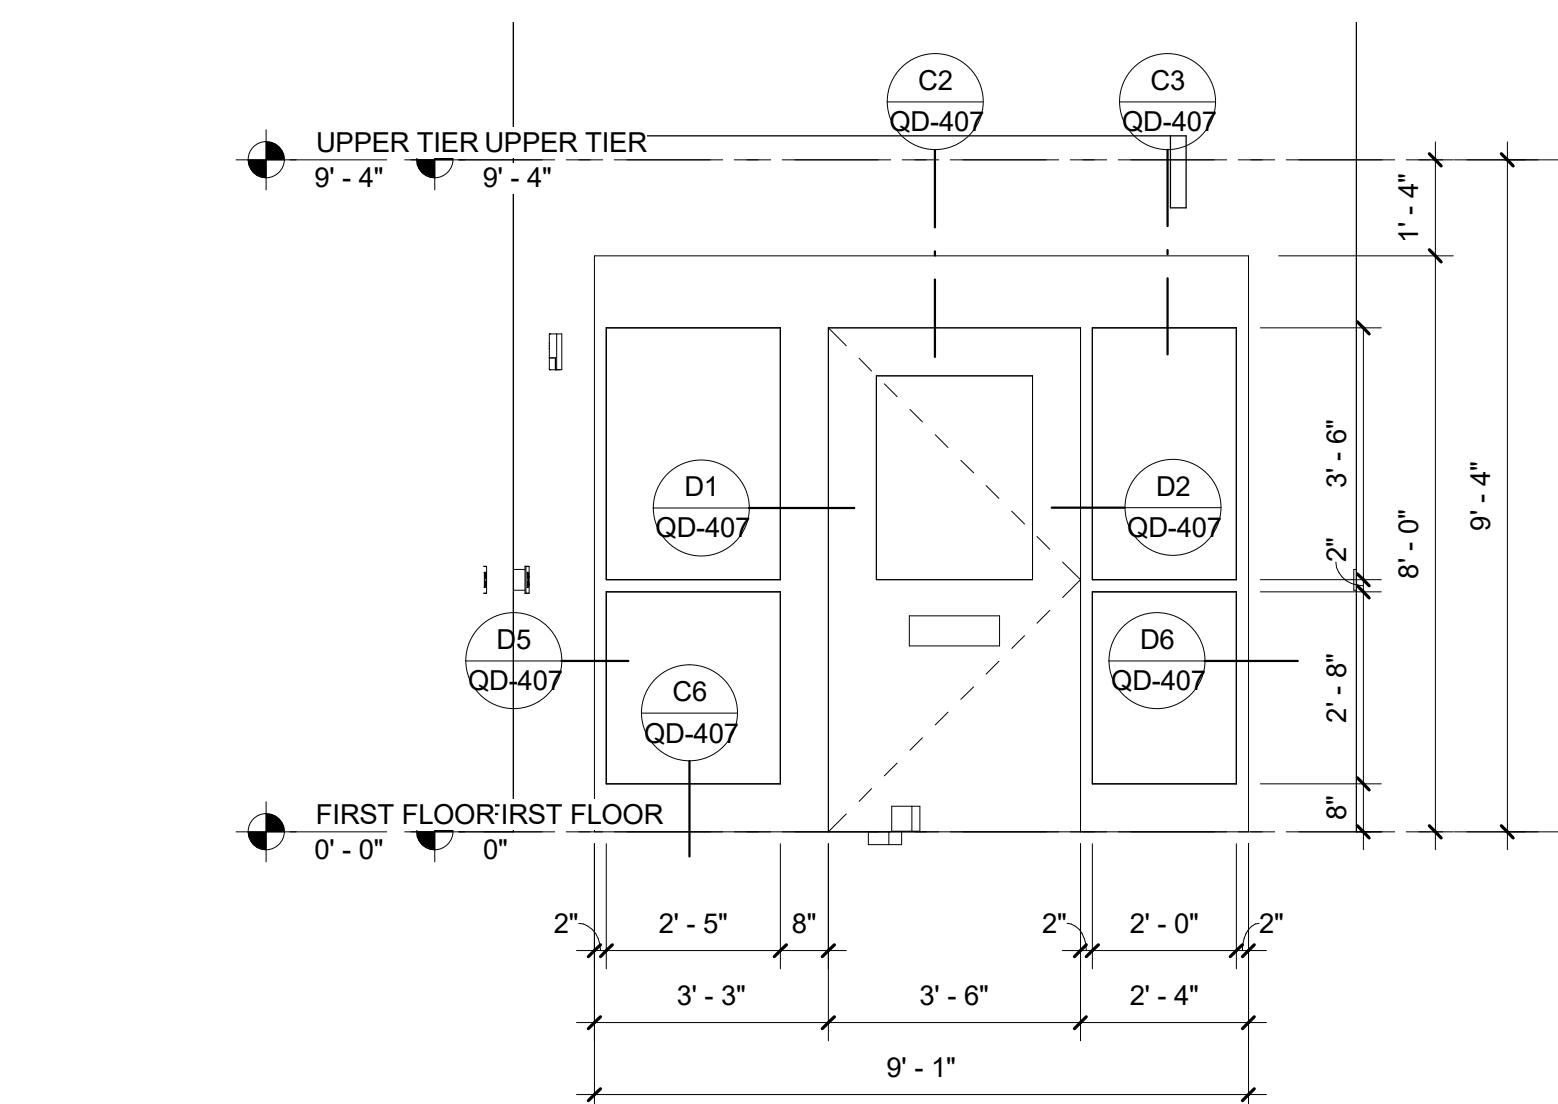


A4 ELEVATION - DORM C135
Scale: 3/8" = 1'-0" C6/QD-406

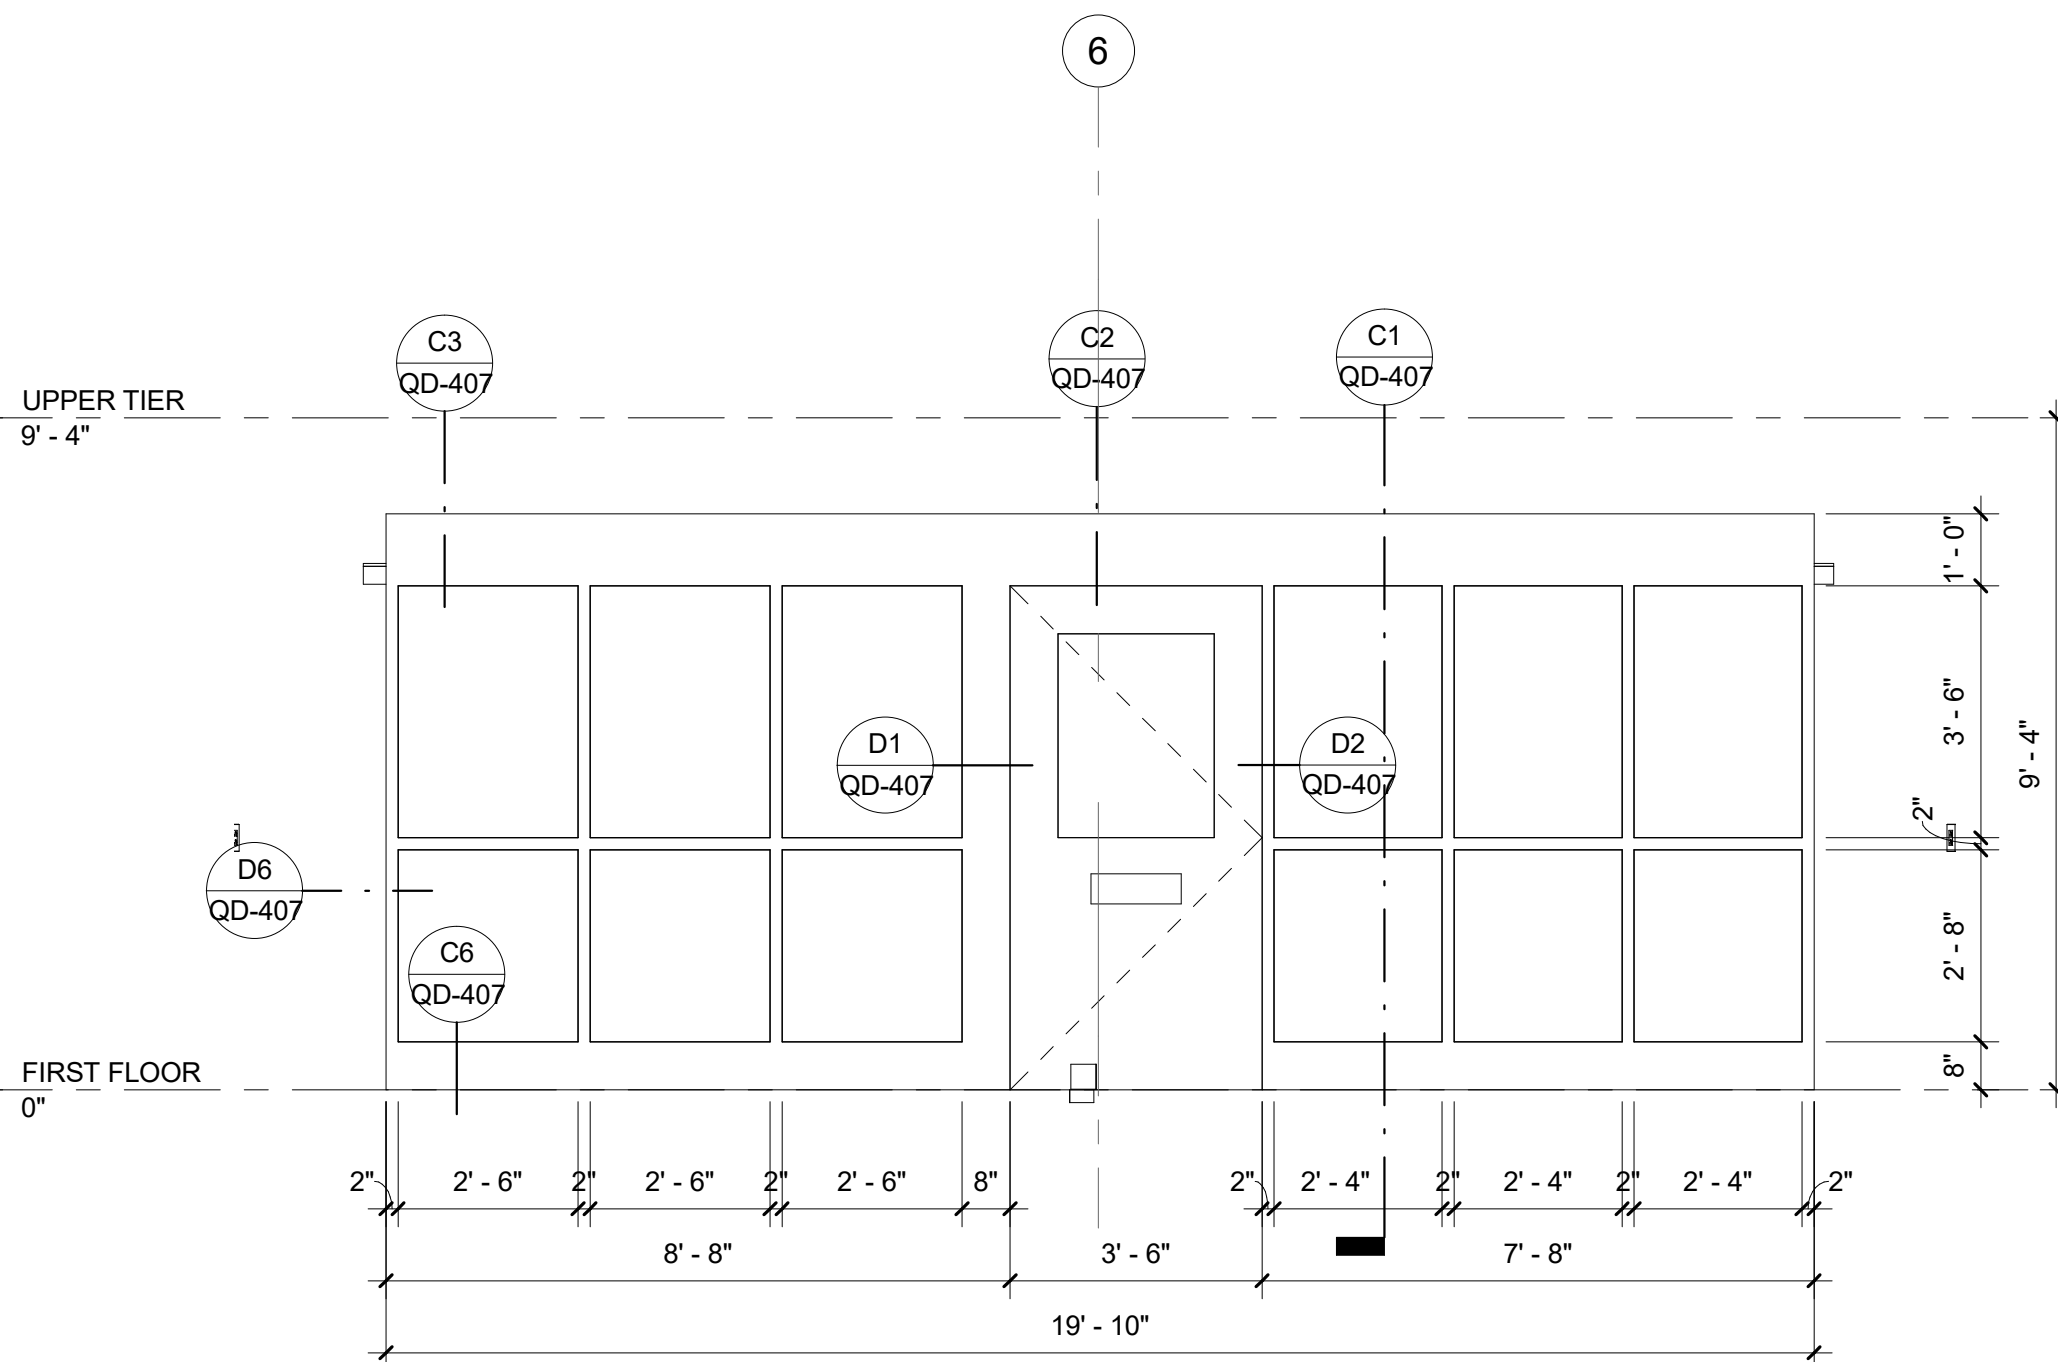


A2 ELEVATION - DAYROOM C138
Scale: 3/8" = 1'-0" C6/QD-406

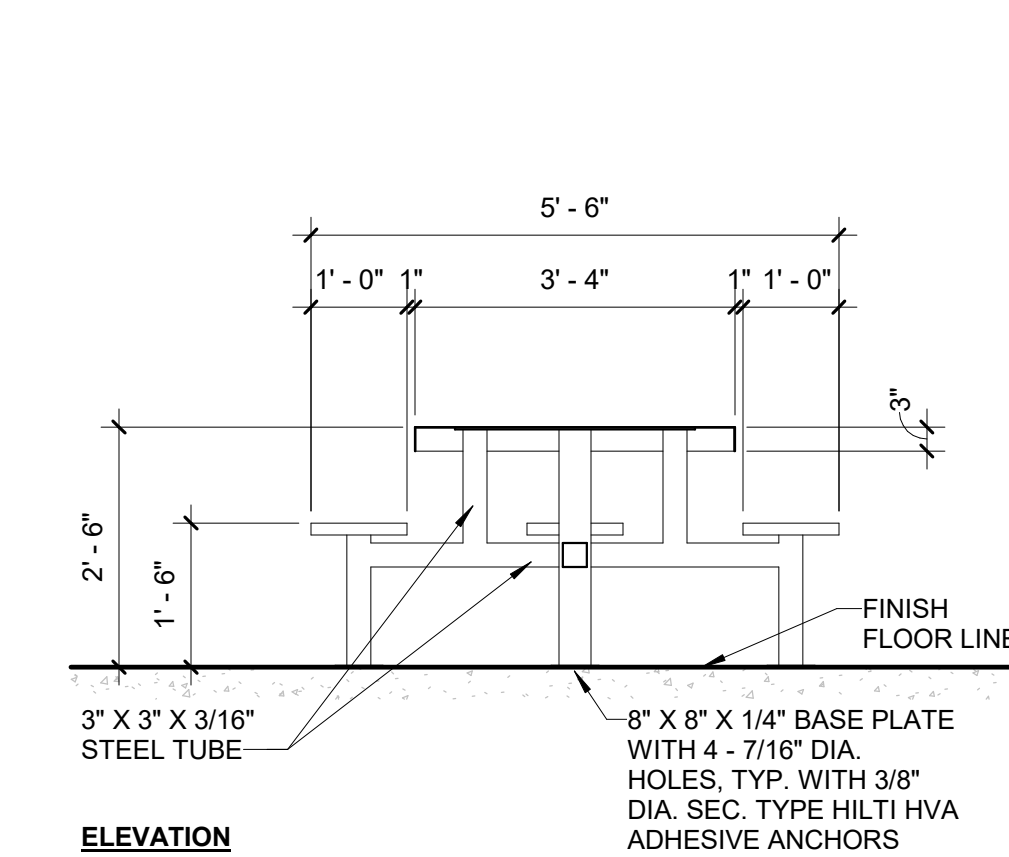


C5 (TP4A) 4 MAN TABLE ELEVATION
Scale: 1/2" = 1'-0" C3/QD-501

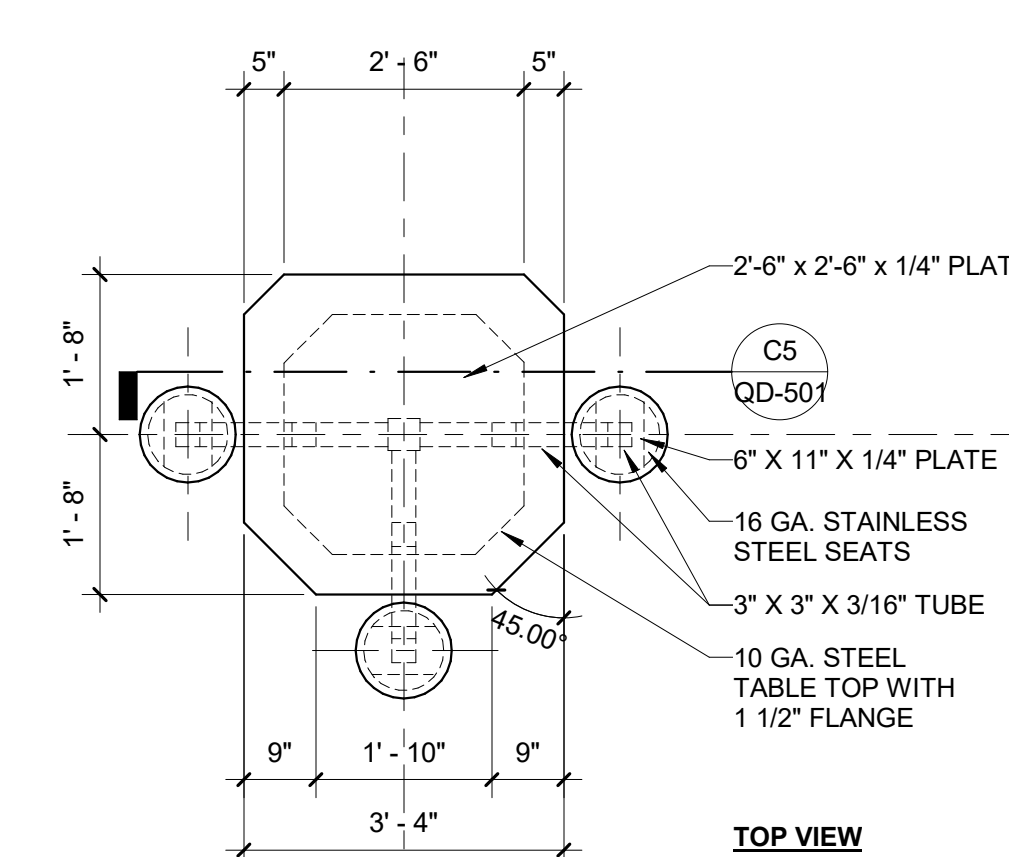

C4 (T-P4A) - 4 MAN TABLE ADA
Scale: 1/2" = 1'-0"

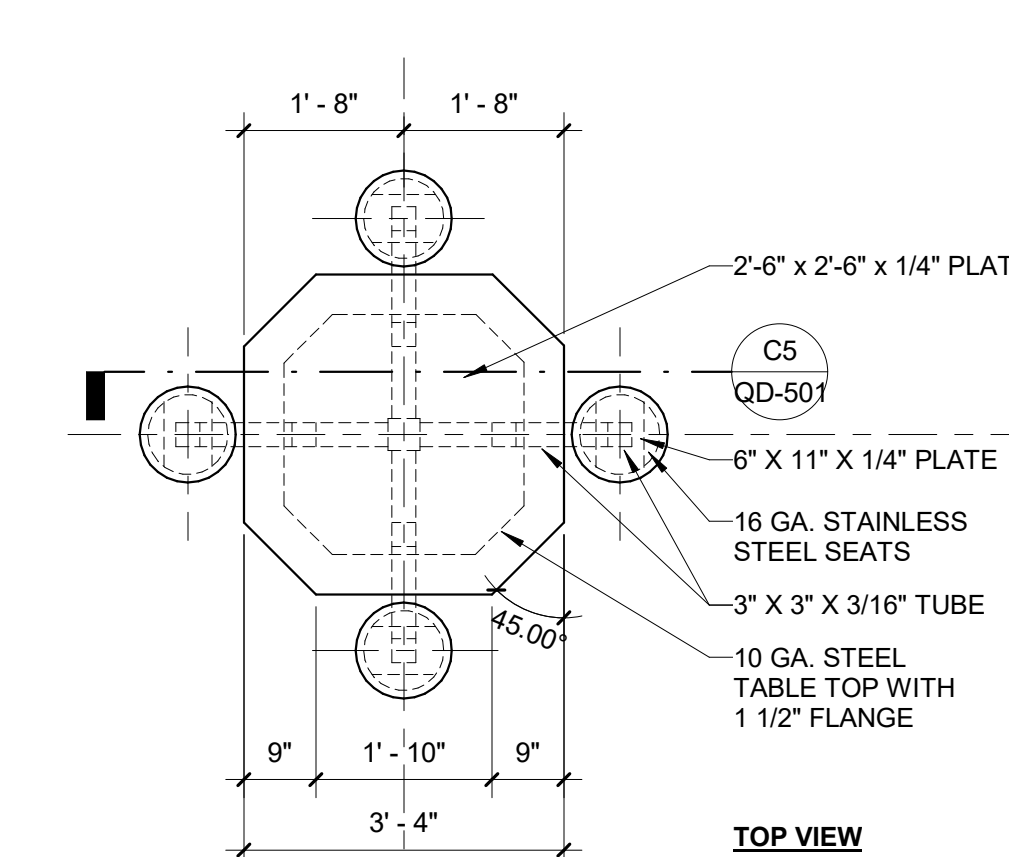


C3 (T-P4) - 4 MAN TABLE
Scale: 1/2" = 1'-0"

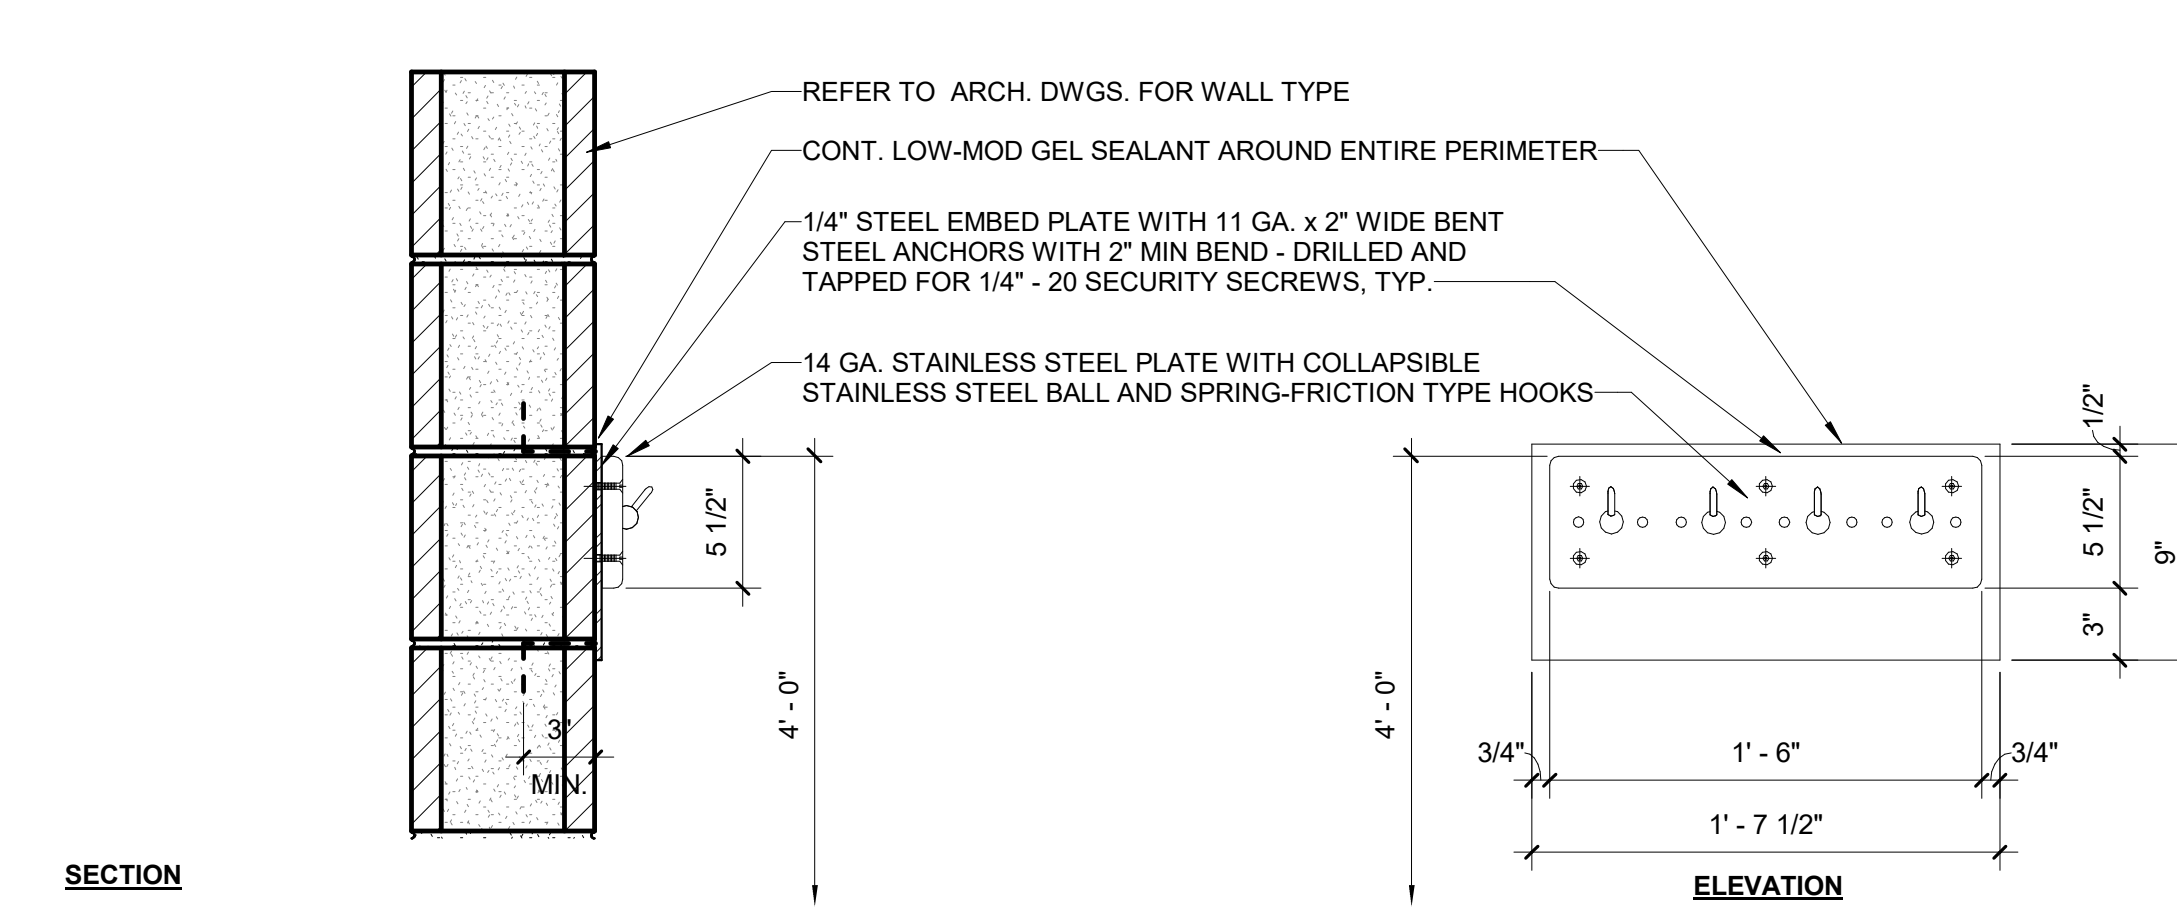


SECTION

(CHS) - CLOTHES HOOK STRIP


Scale: 1 1/2" = 1'-0"

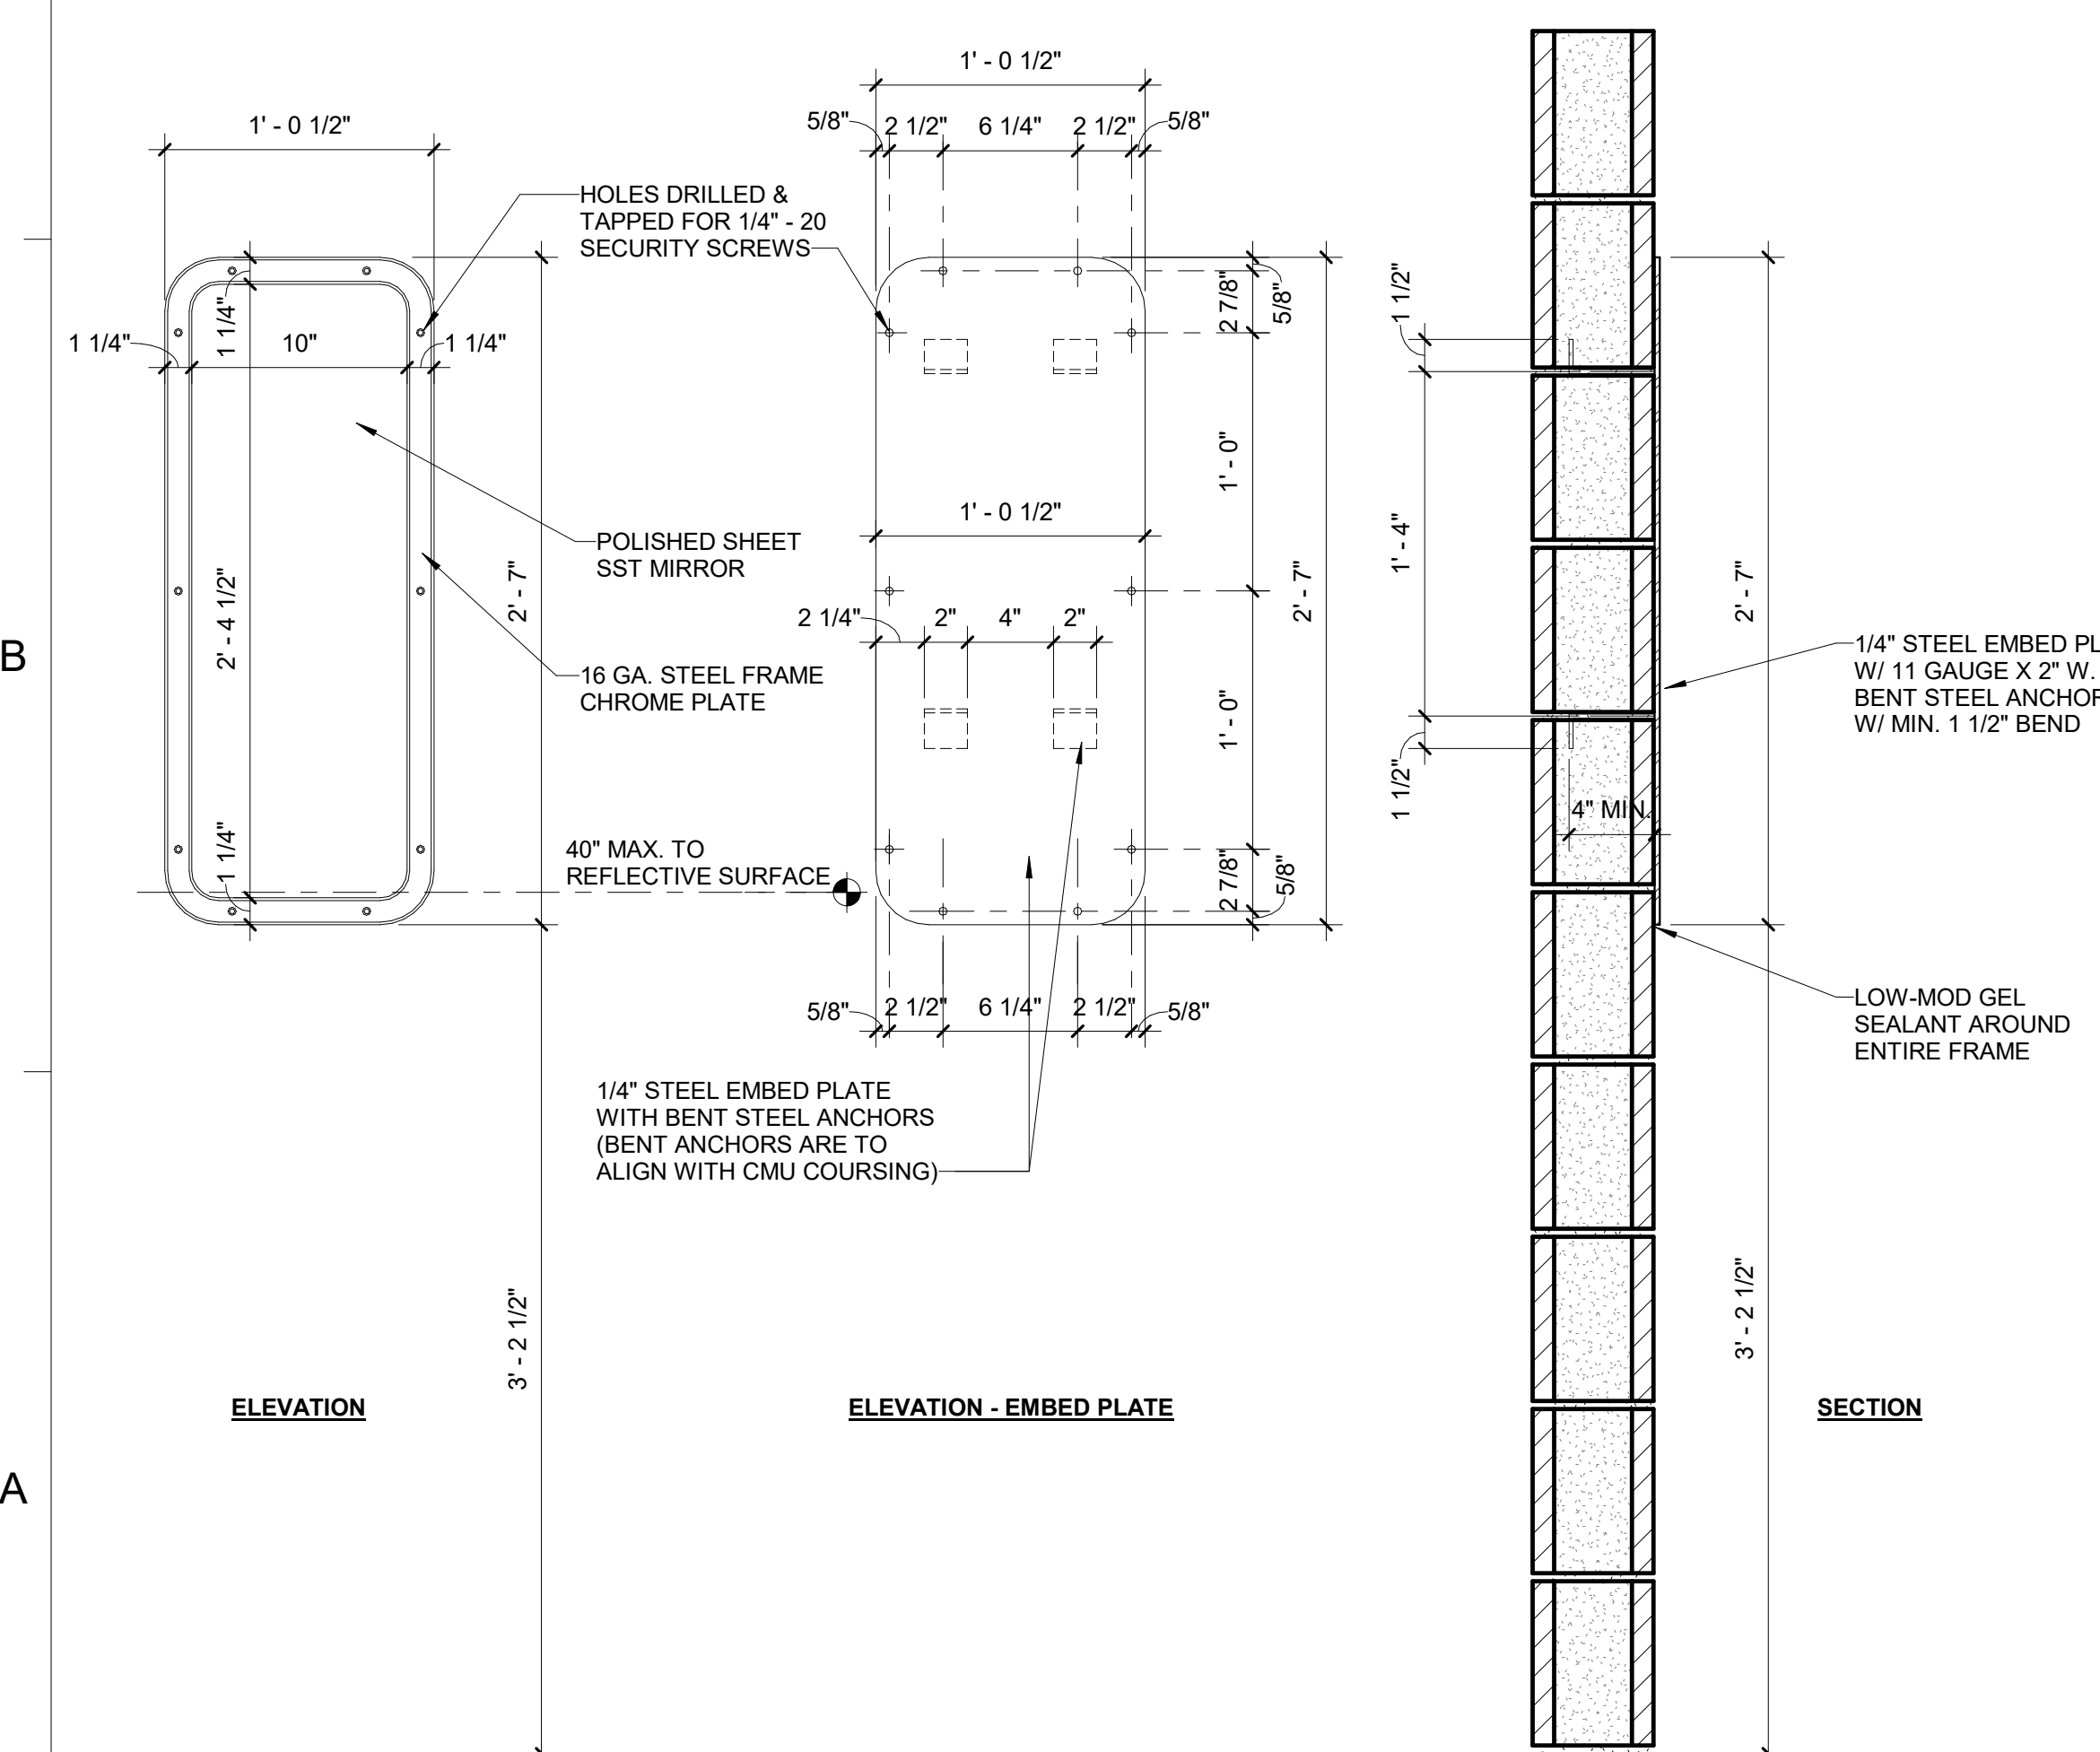


(DMA) - DETENTION MIRROR ADA
Scale: 1 1/2" = 1'-0"

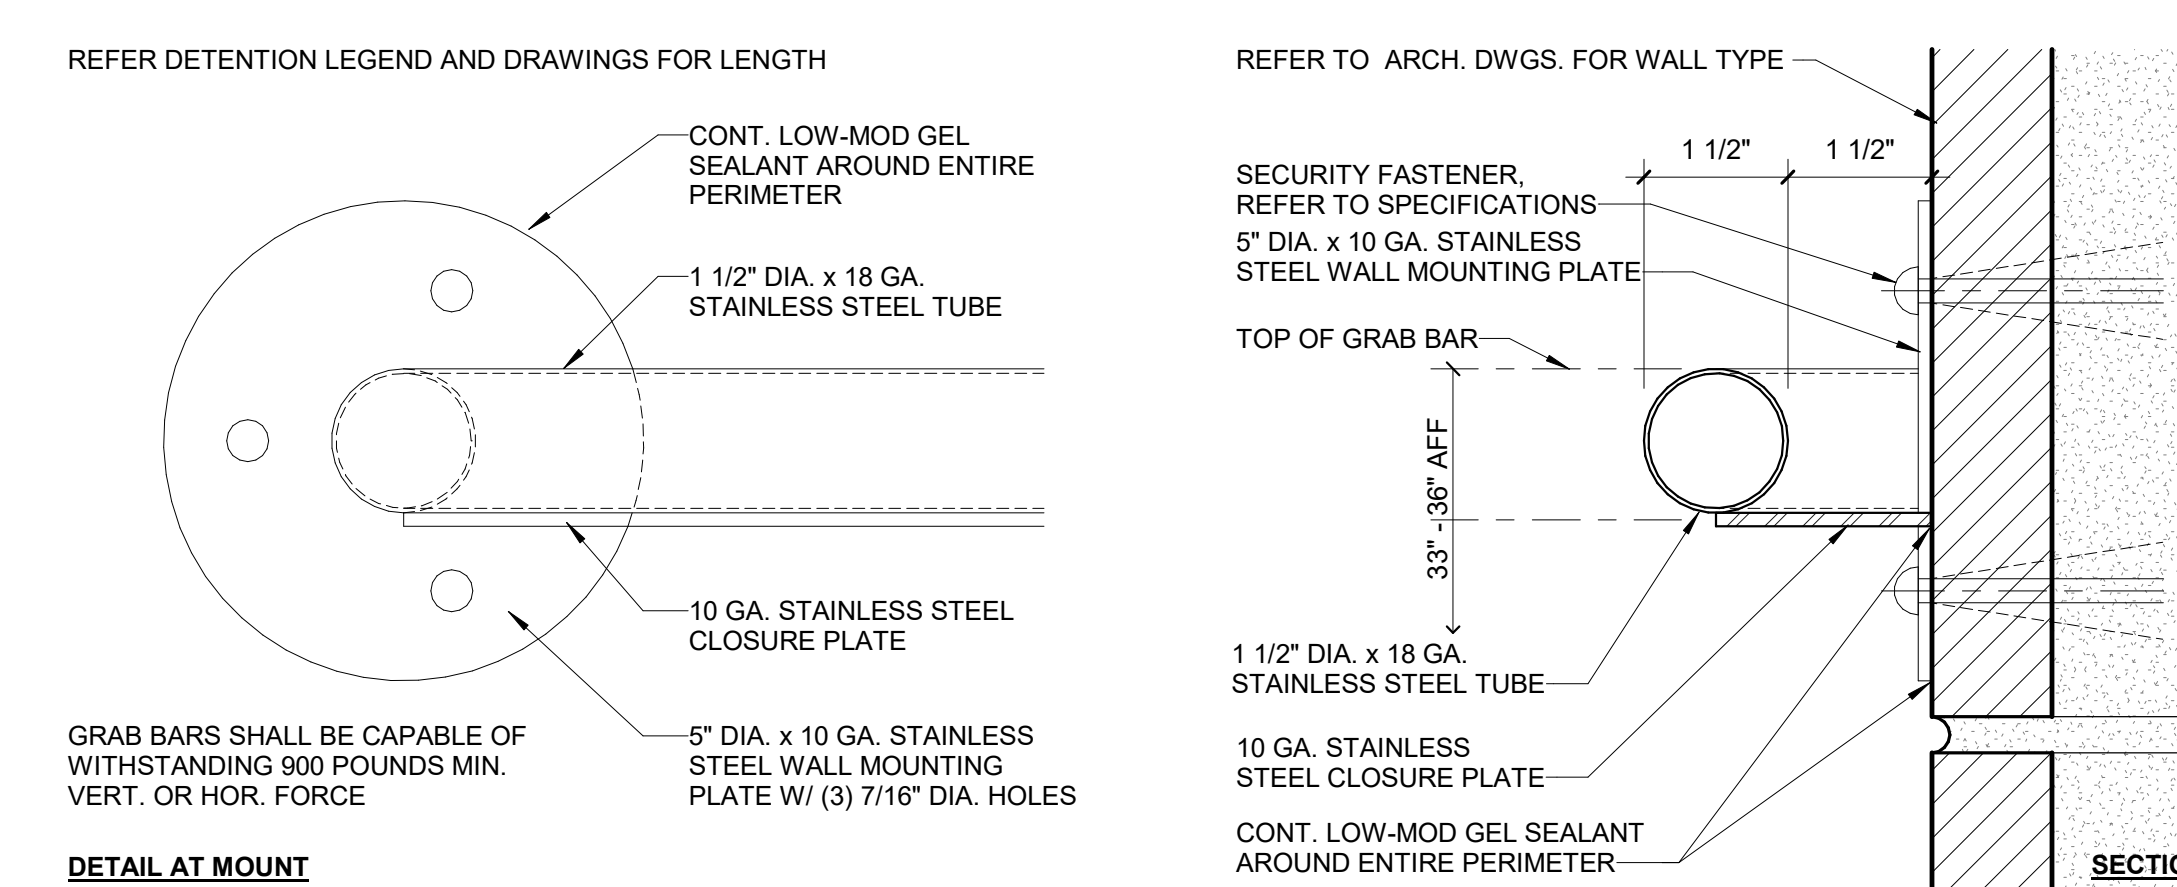

B4 (DGB_) - GRAB BAR SST W/ LIGATURE RESISTANT BOT. PLATE
Scale: 6" = 1'-0"

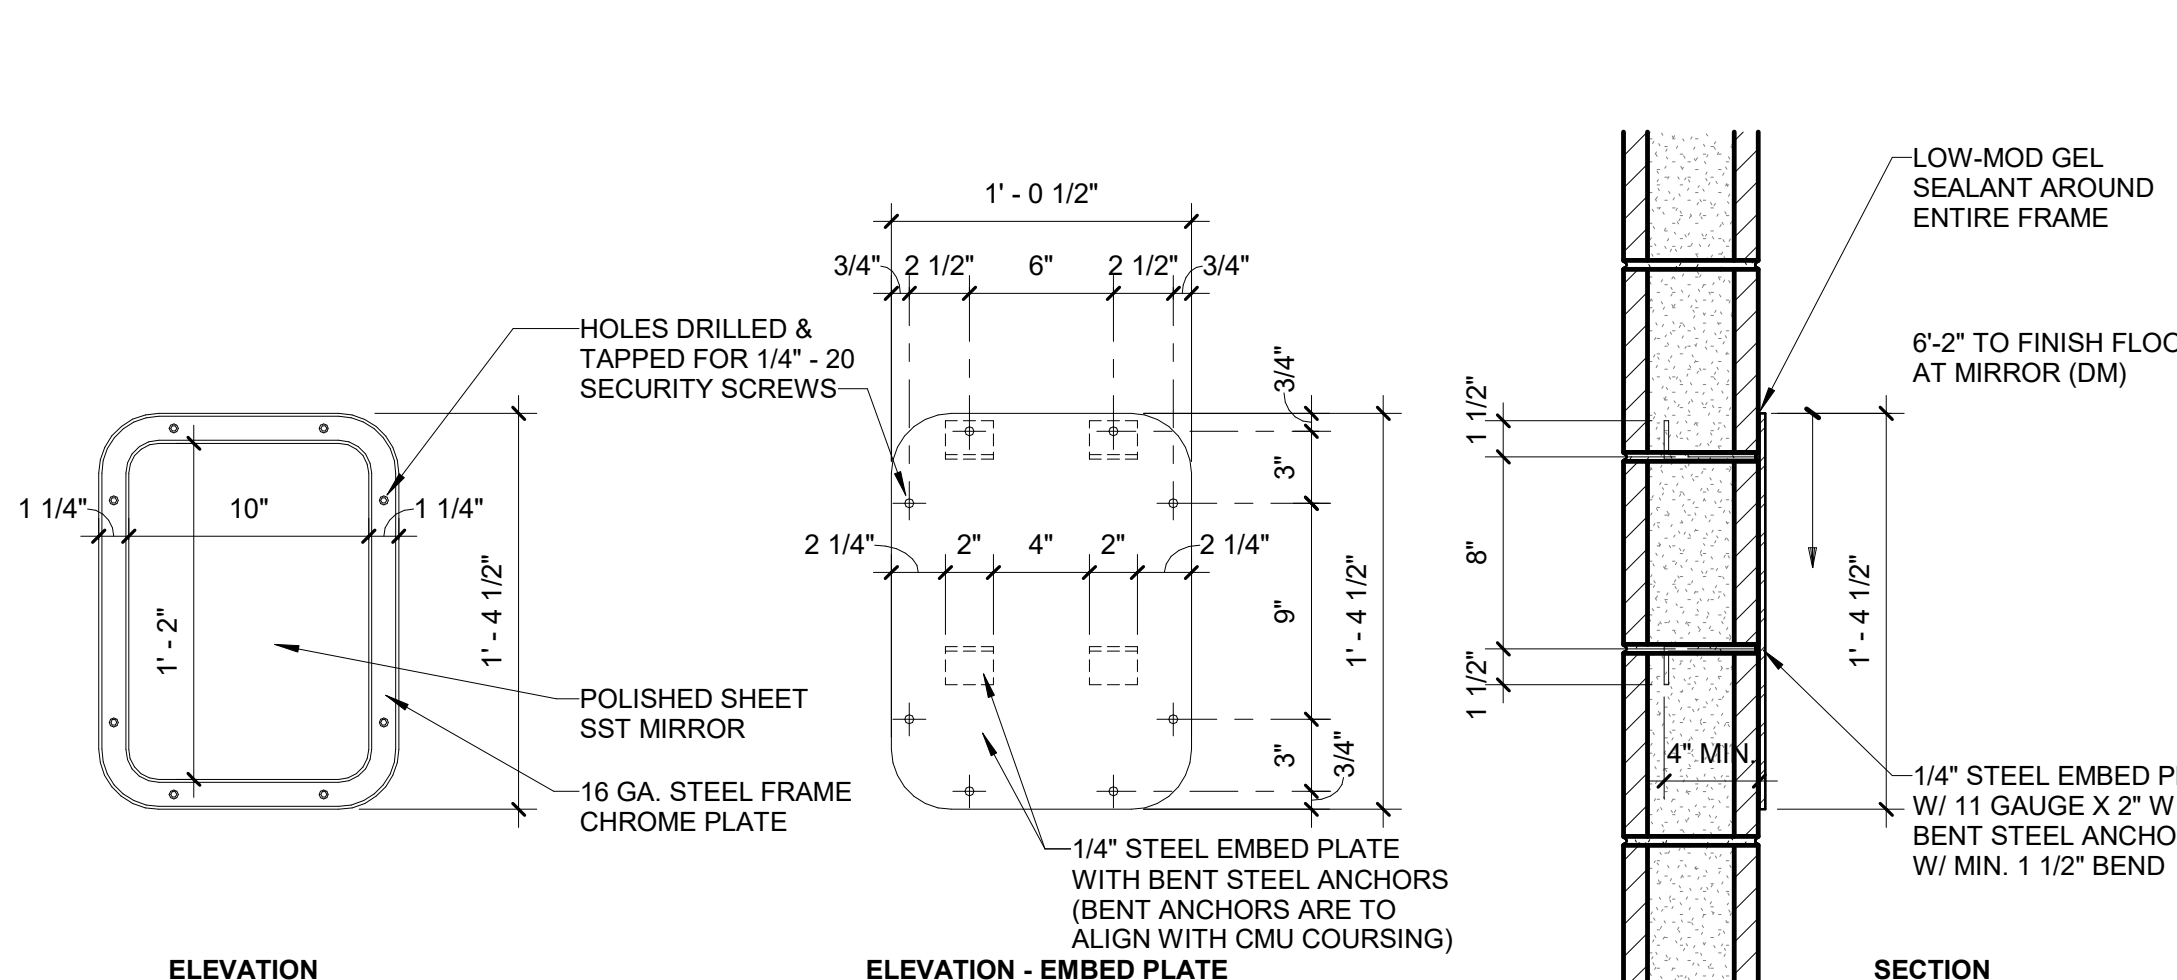

A4 (DM) - DETENTION MIRROR
Scale: 1 1/2" = 1'-0"

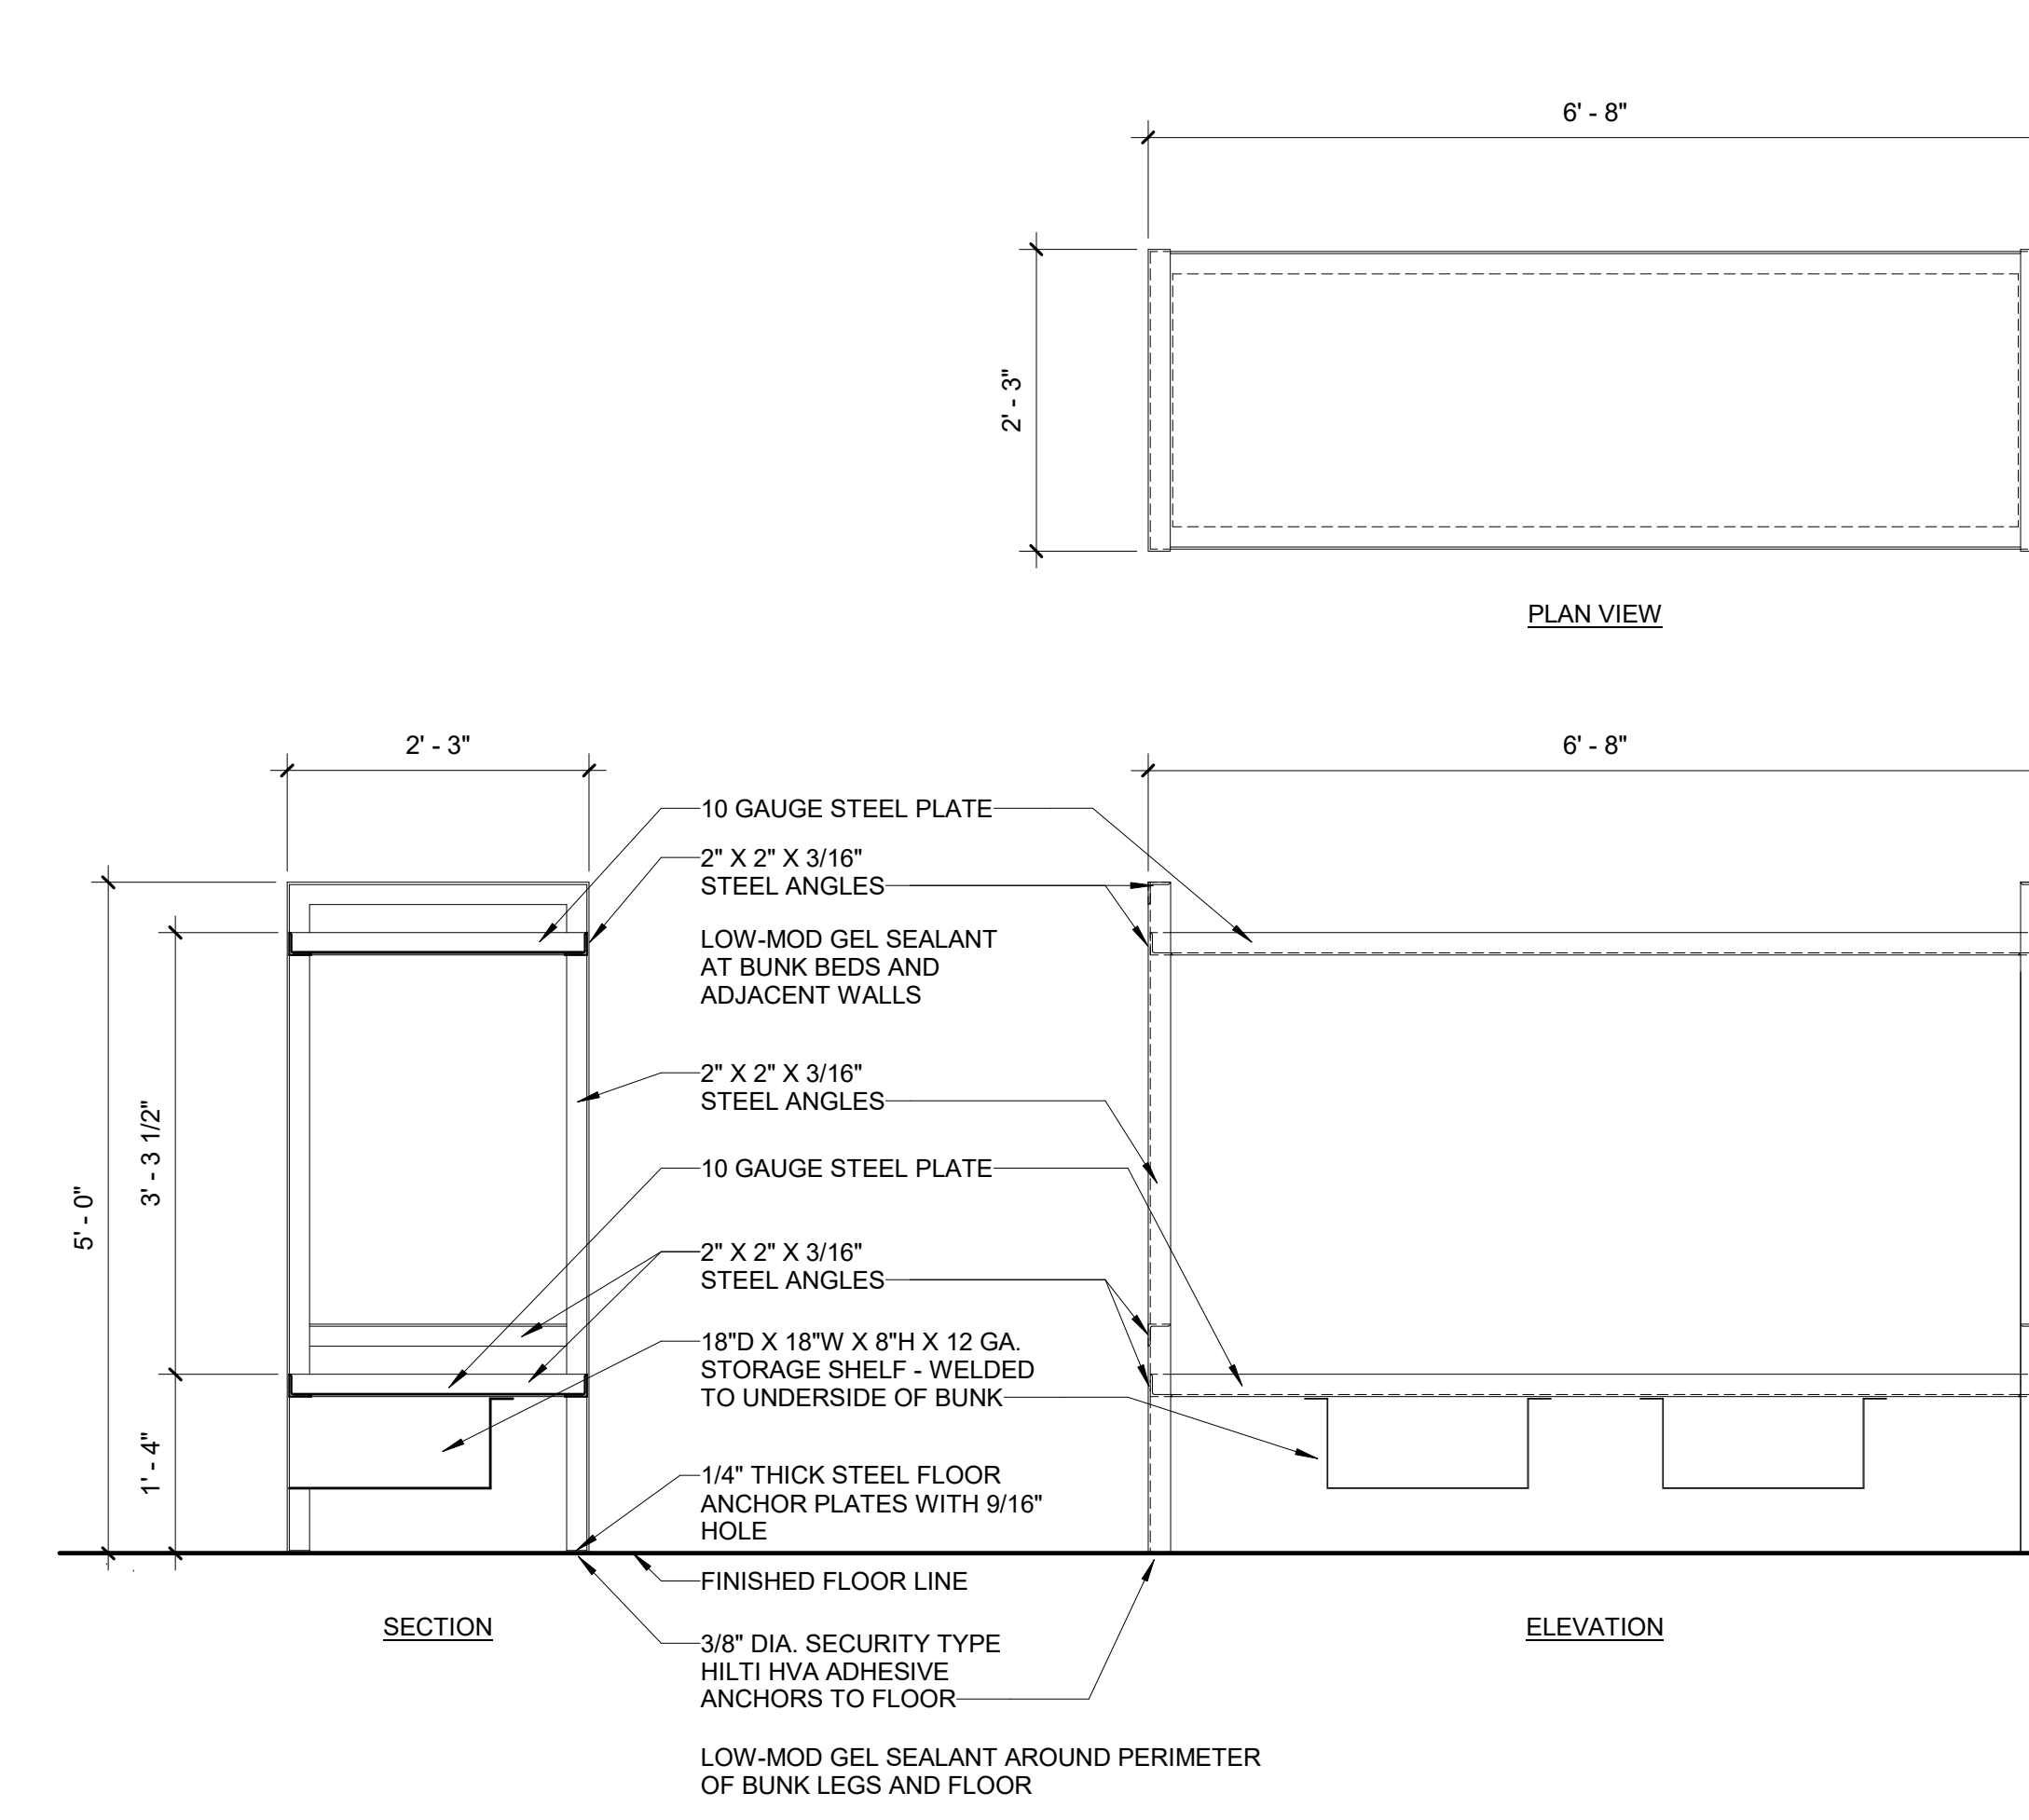

A2 (B-2F) - BUNK - DOUBLE - METAL FLOOR MOUNTED
Scale: 3/4" = 1'-0"

		6						5						4						3						2						1	
		DOOR SCHEDULE - DETENTION																		DETENTION FRAME NOTES																		DETENTION GLAZING SCHEDULE	
		DOOR									FRAME									DETAILS	
						SIZE	

[illegible]

 **Dewberry®**

800 North Magnolia Ave.
Suite 1000, Orlando, FL
32803-3251

t + 407.843.5120
f + 407.649.8664

Ajax

10365 Hoad Road South Suite 203
Jacksonville, FL 32257

t + 904.262-8660
f + 904.262-8023

STATE OF FLORIDA
DEPARTMENT OF BUSINESS AND PROFESSIONAL REGULATION

BOARD OF ARCHITECTURE & INTERIOR DESIGN



THE ARCHITECT CORPORATION HERENSEN BAKER UNDER THE
PROVISIONS OF CHAPTER 481, FLOID'S STATUTES

DEWBERRY ARCHITECTS INC.

C/O CREDITORS' CREDITORS GROUP
C/O CORPORATE LEGAL GROUP
FARM 9, INC. 2002051

LICENSE NUMBER: A00001371

EXPIRATION DATE: FEBRUARY 28, 2021

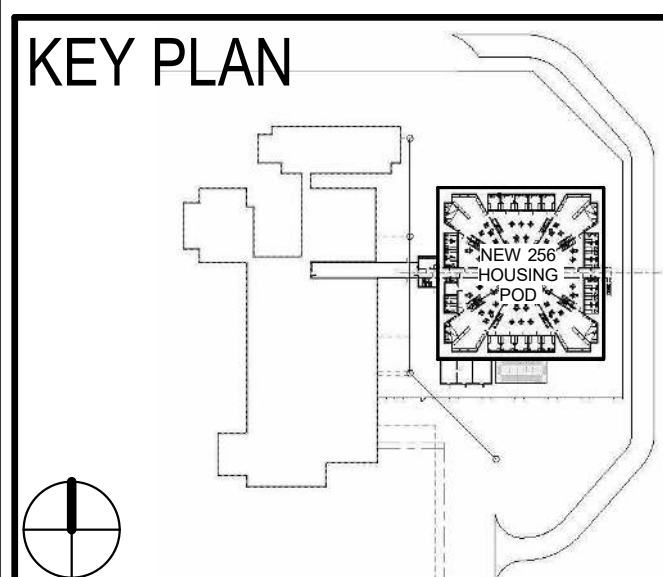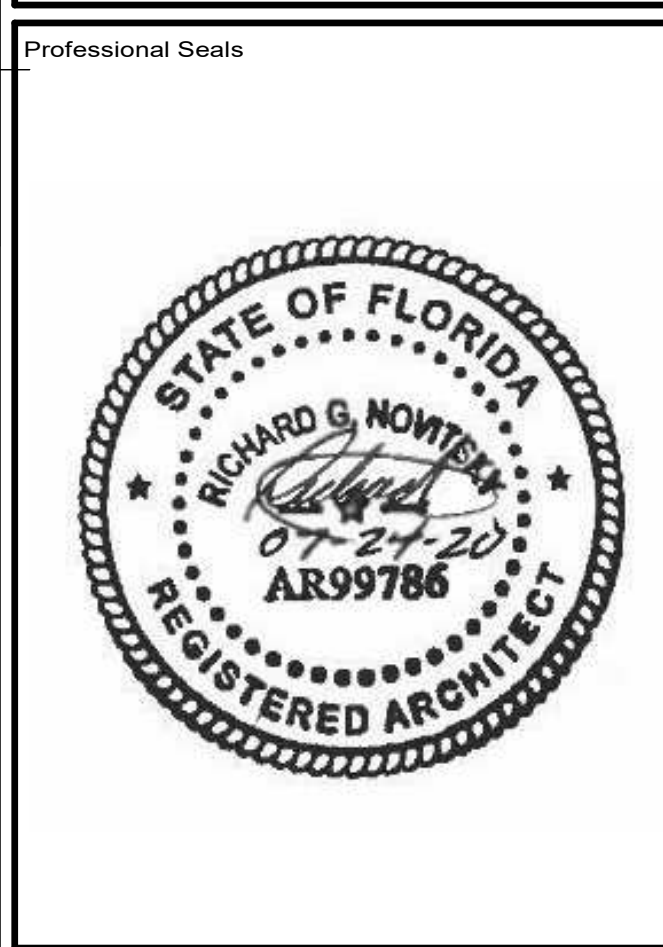

COLUMBIA COUNTY DETENTION FACILITY 389 NW Quinten St, Lake City, FL 32055	COLUMBIA COUNTY BOARD OF COUNTY COMMISSIONERS
---	---

SCALE	As indicated
-------	--------------

[illegible]

No.	Description	Date
REVISIONS		
DRAWN BY		B WOODALL
APPROVED BY		R NOVITSKY
CHECKED BY		B HALL
DATE		JULY 24, 2020
TITLE		

DETENTION GLAZED FRAME SCHEDULE AND ELEVATIONS

PROJECT NO.	50101397
-------------	----------

QD-610

SHEET NO. _____

DESTROY AFTER USE