




NOTE: IT IS THE RESPONSIBILITY OF THE GENERAL CONTRACTOR TO REVIEW AND CONFIRM THE DESIGN OF THIS STRUCTURE, VERIFYING DIMENSIONS AND DETAILS THAT CONTRIBUTE TO DESIGNER AND ENGINEER OF RECORD. CONTRACTOR ASSUMES FULL RESPONSIBILITY FOR ANY & ALL COSTS RELATED TO CORRECTIONS OF THE PLANS.

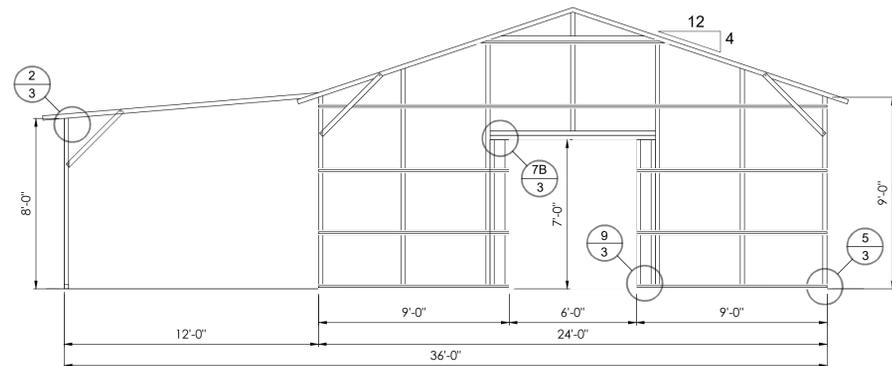


RIGHT POST/RAFTER FRAMING PLAN
SCALE: 1/4" = 1'

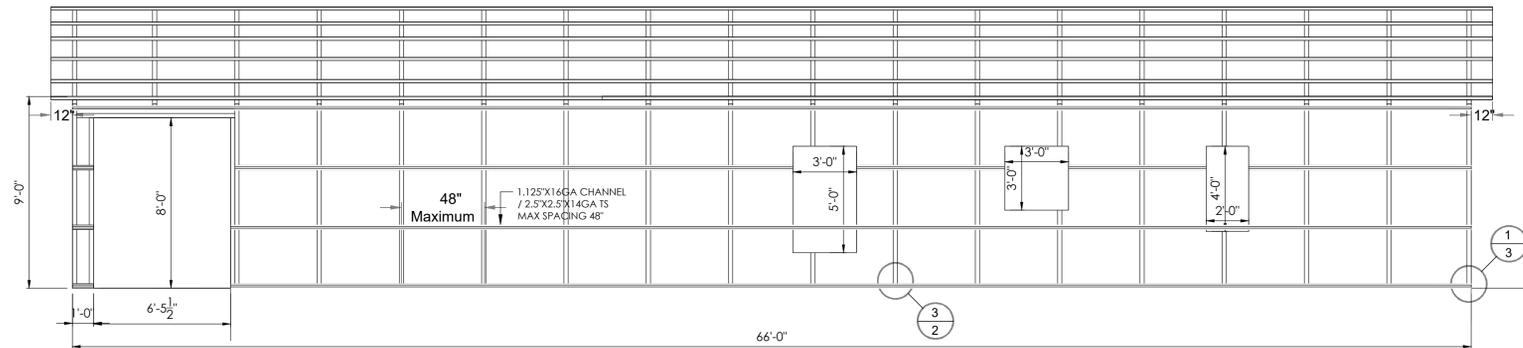


REAR POST/RAFTER FRAMING PLAN
SCALE: 1/4" = 1'

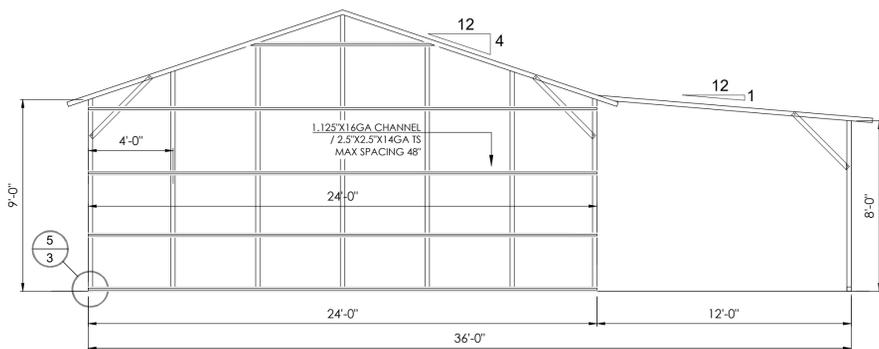


LEFT POST/RAFTER FRAMING PLAN
SCALE: 1/4" = 1'

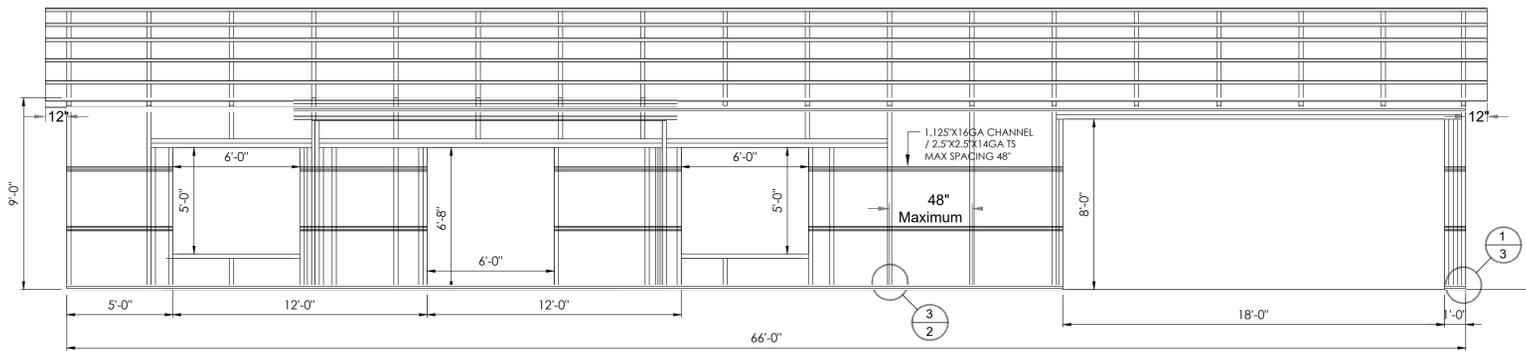

FRONT POST/RAFTER FRAMING PLAN
SCALE: 1/4" = 1'

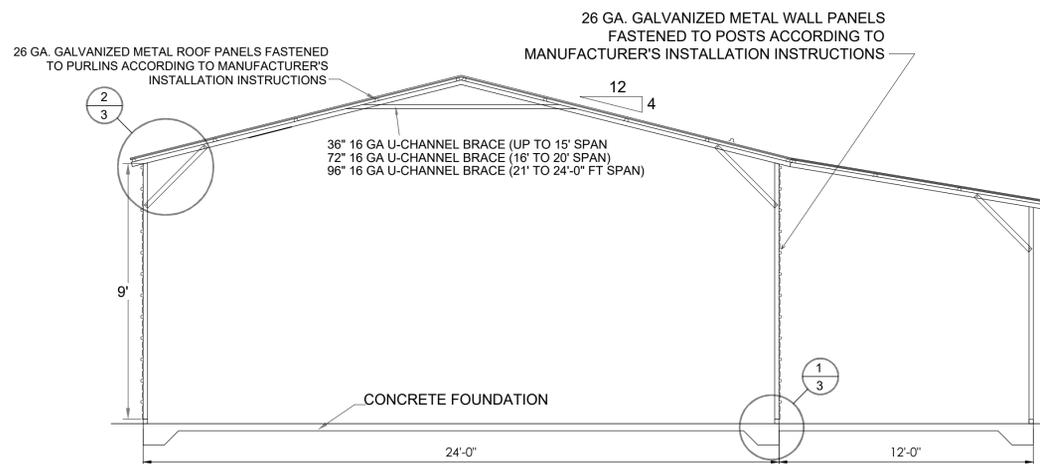

TYPICAL INTERIOR POST/RAFTER FRAMING SECTION (FRONT VIEW)
SCALE: 1/4" = 1'

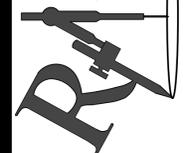

Rao Designs, LLC
ANTONIO RAO 239-243-1534
3666 ENTERPRISE AVE #210 NAPLES, FLORIDA 34104
antoniorao1@gmail.com

PAGE DESIGN, CALCULATIONS, REVISIONS, ETC. COMMON LAW COPYRIGHT. ALL RIGHTS RESERVED. NO PART OF THIS DOCUMENT IS TO BE REPRODUCED, COPIED, CHANGED AND OR COPIED WITHOUT OBTAINING THE EXPRESSED WRITTEN CONSENT FROM RAO DESIGNS, LLC.

SOIL CONCRETE LLC
ENGINEERING SERVICES
JAVIER A. NASTAVI, P.E.
4300 BISCAYNE BLVD. STE. 203
MIAMI, FL, 33137
PH: (954) 310-1244

REVISIONS:	DATE:
△ X	
△ X	
△ X	
△ X	

DRAWN AR	CHECK BY JN
DATE 8/25/25	FILE 25-222

1/4" = 1'-0"

PROPOSED GARAGE
130 SW HUNTER LEIGH PL
LAKE CITY, FL 32038

WED, 11-26-2025 7:48 AM
PLOTTED BY: ANTON

