




RIGHT ELEVATION

SCALE: 1/4" = 1'-0"

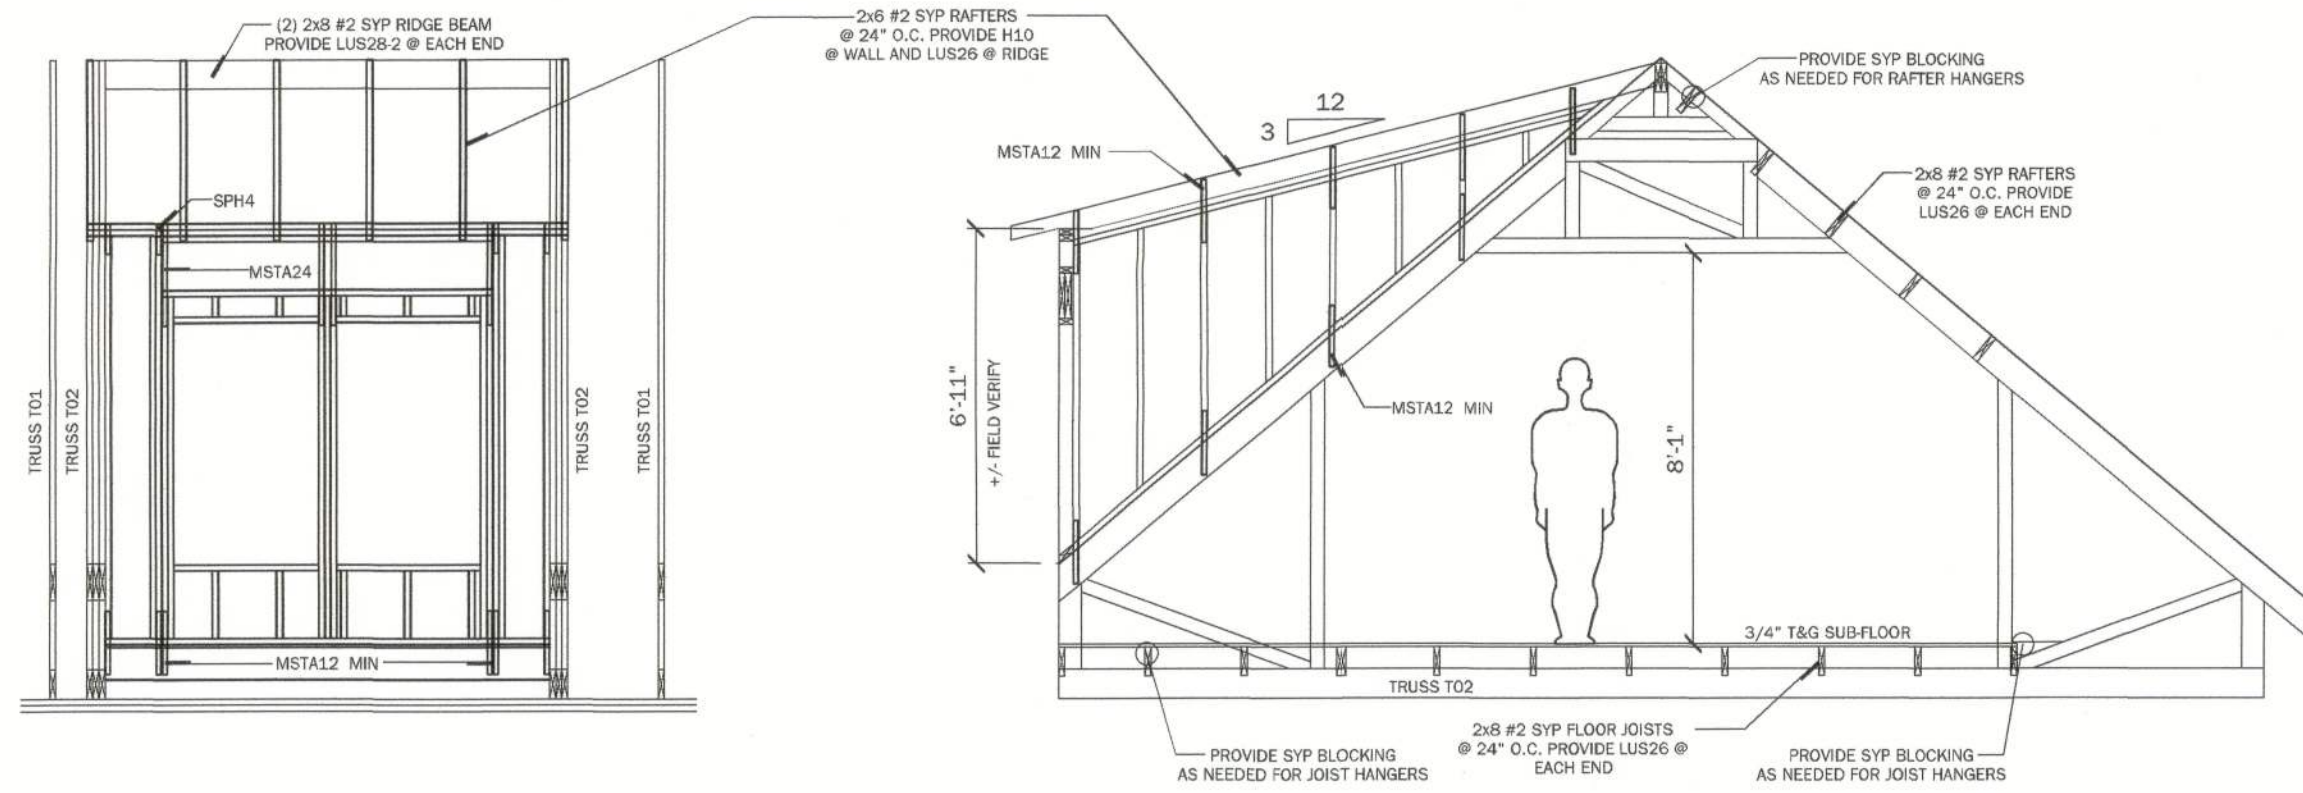


BONUS ROOM DORMER FRAMING

SCALE: 1/4" = 1'-0"

MARK	HOLD DOWN ANALYSIS UNLESS NOTED OTHERWISE PROVIDE APPROPRIATE CONNECTOR PER CHART AND PROVIDED TRUSS ENGINEERING	UPLIFT
	WOOD CONNECTIONS = H2.5 W/ 10-8d NAILS H1 W/ 10-8d NAILS H10 W/ 16-8d NAILS OR MTS12 W/ 14-10dX1-1/2" NAILS HCP (HIP TRUSS) 12-10dX1-1/2" NAILS	365# 400# 850# 645#
(A)	2 - MTS12 W/ 14 10dX1 1/2" NAILS	1720 #U
(B)	2 - HTS20 W/ 20 - 10d	2900 #U
(C)	HCP2 W/ 12-10d X 1 1/2" NAILS	520 #U
(D)	LGT2 W/30-16d SINKERS	1785 #U

NOTE:
TYP. TRUSS TO FRAME CONNECTORS
TO BE SIMPSON H10 TYP. U.N.O.

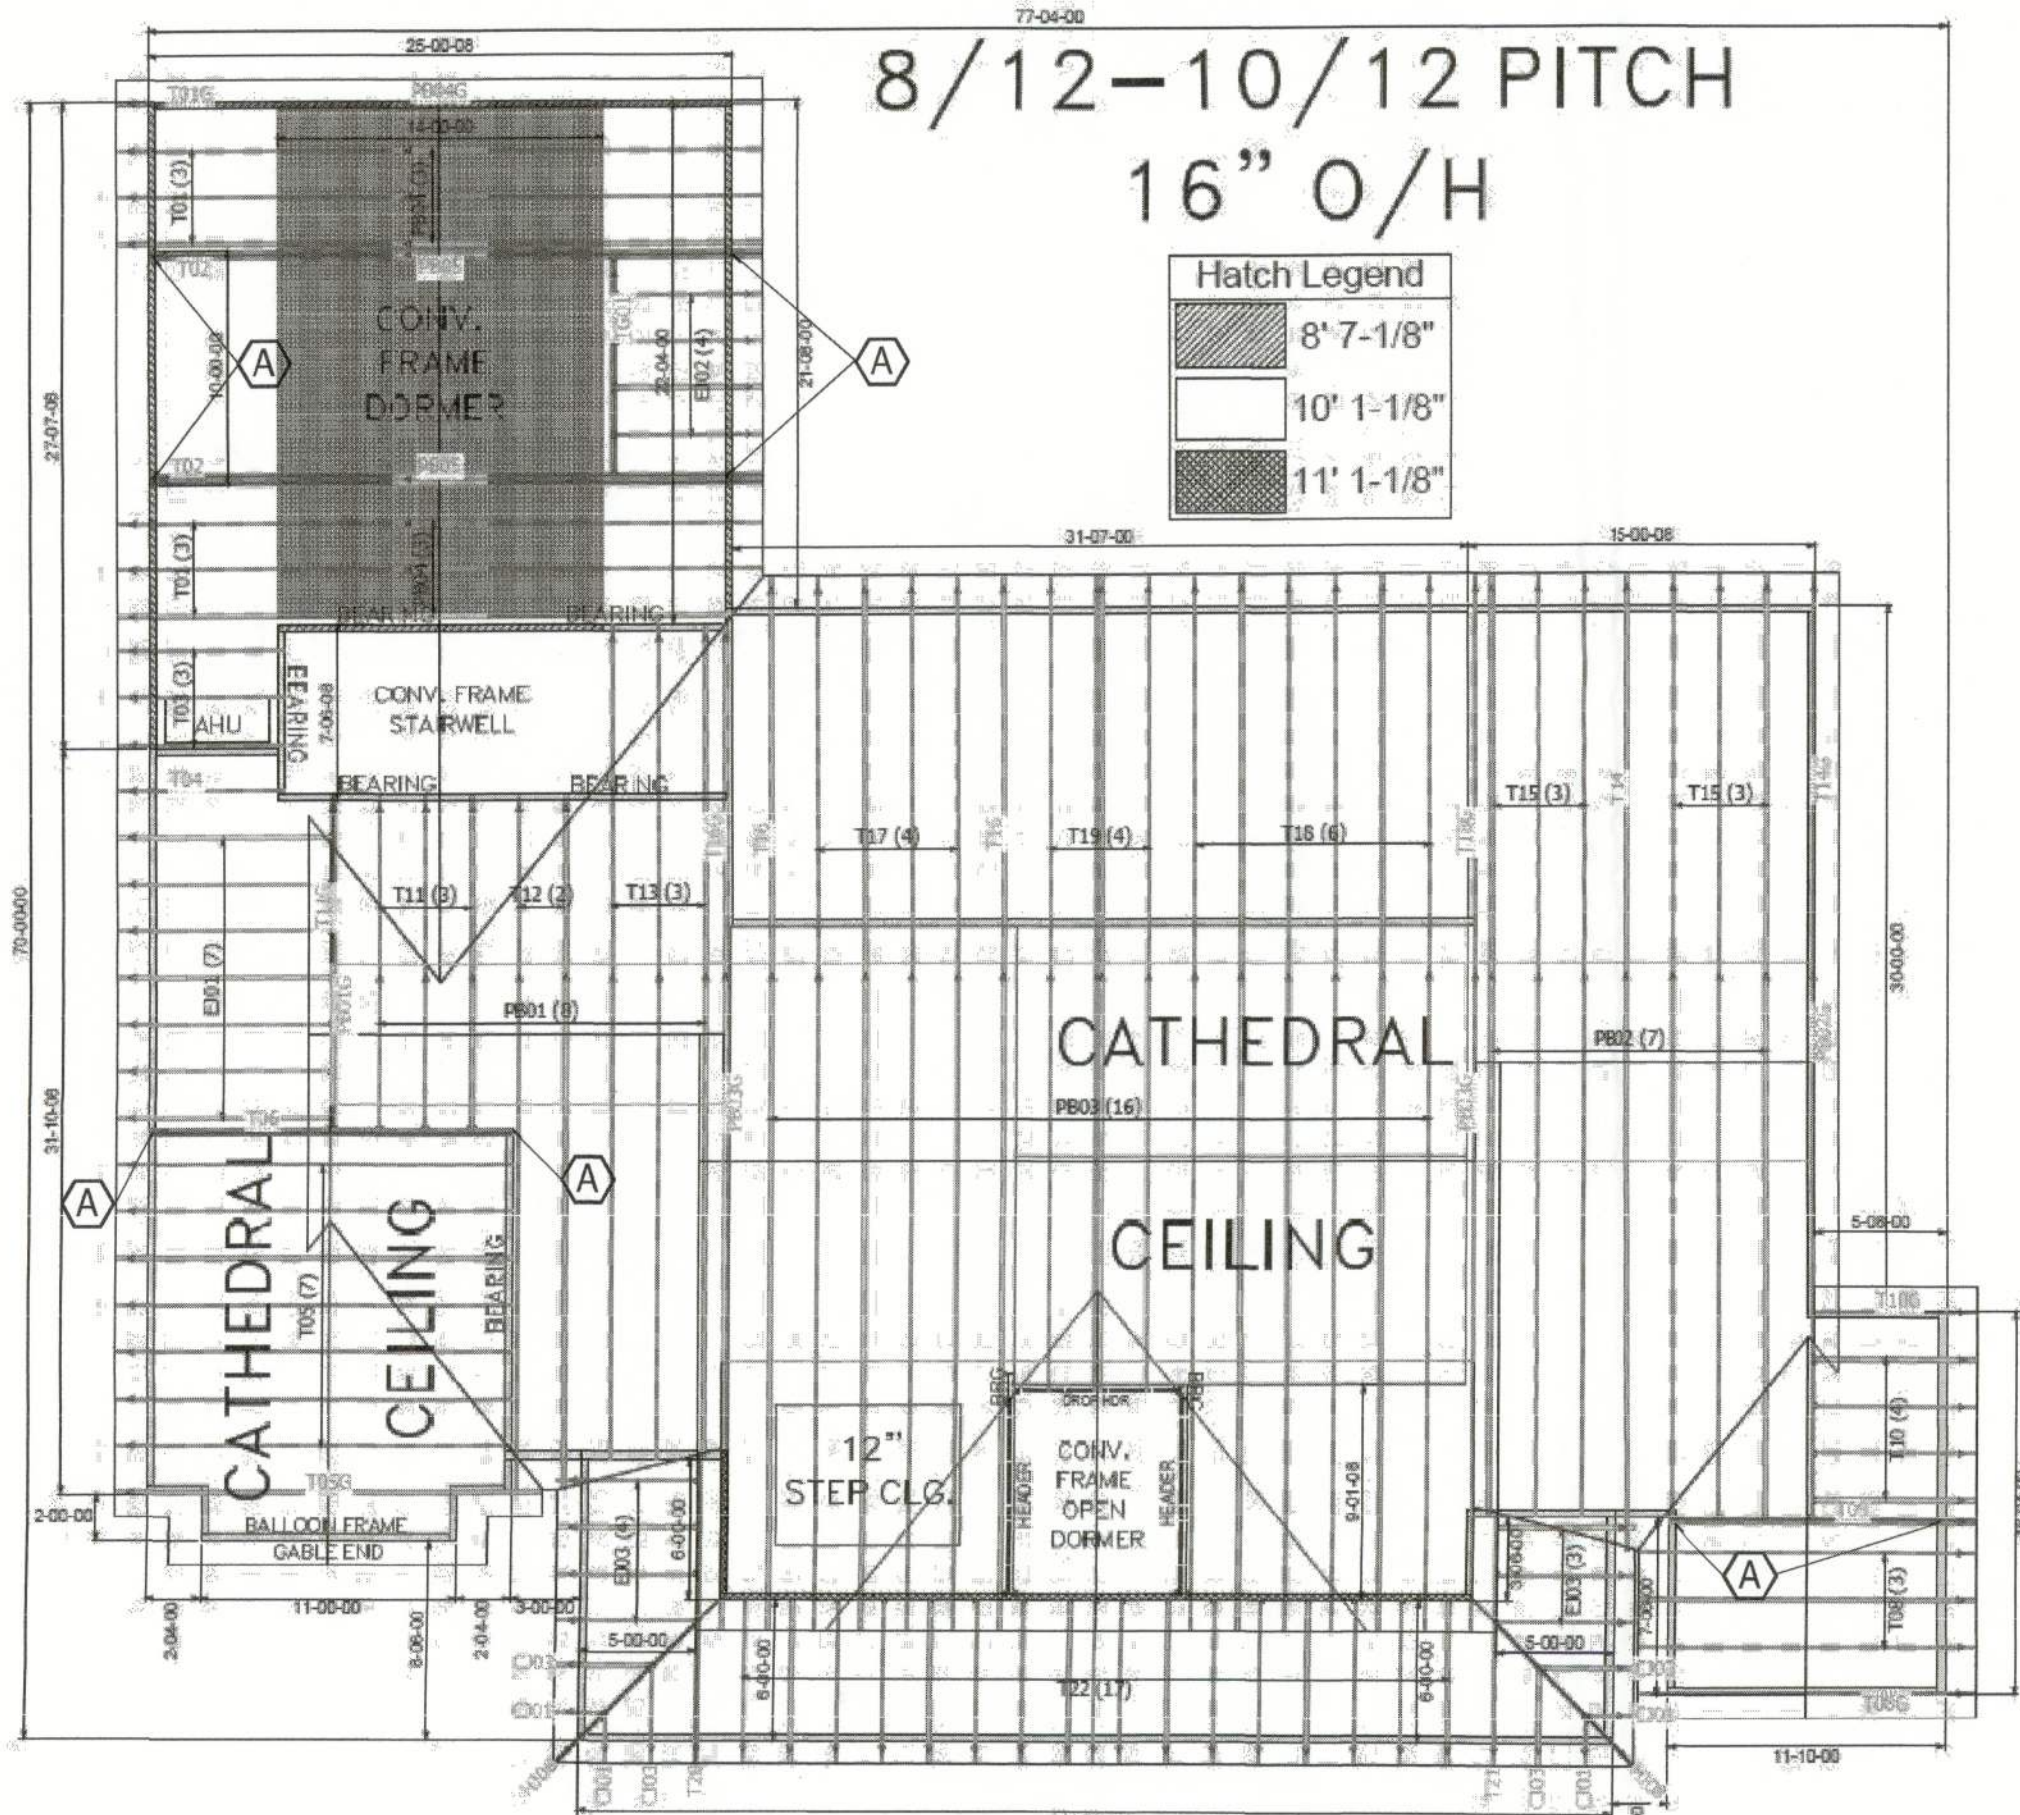

LEFT ELEVATION

SCALE: 1/4" = 1'-0"



REAR ELEVATION

SCALE: 1/4" = 1'-0"



FRONT ELEVATION

SCALE: 1/4" = 1'-0"