


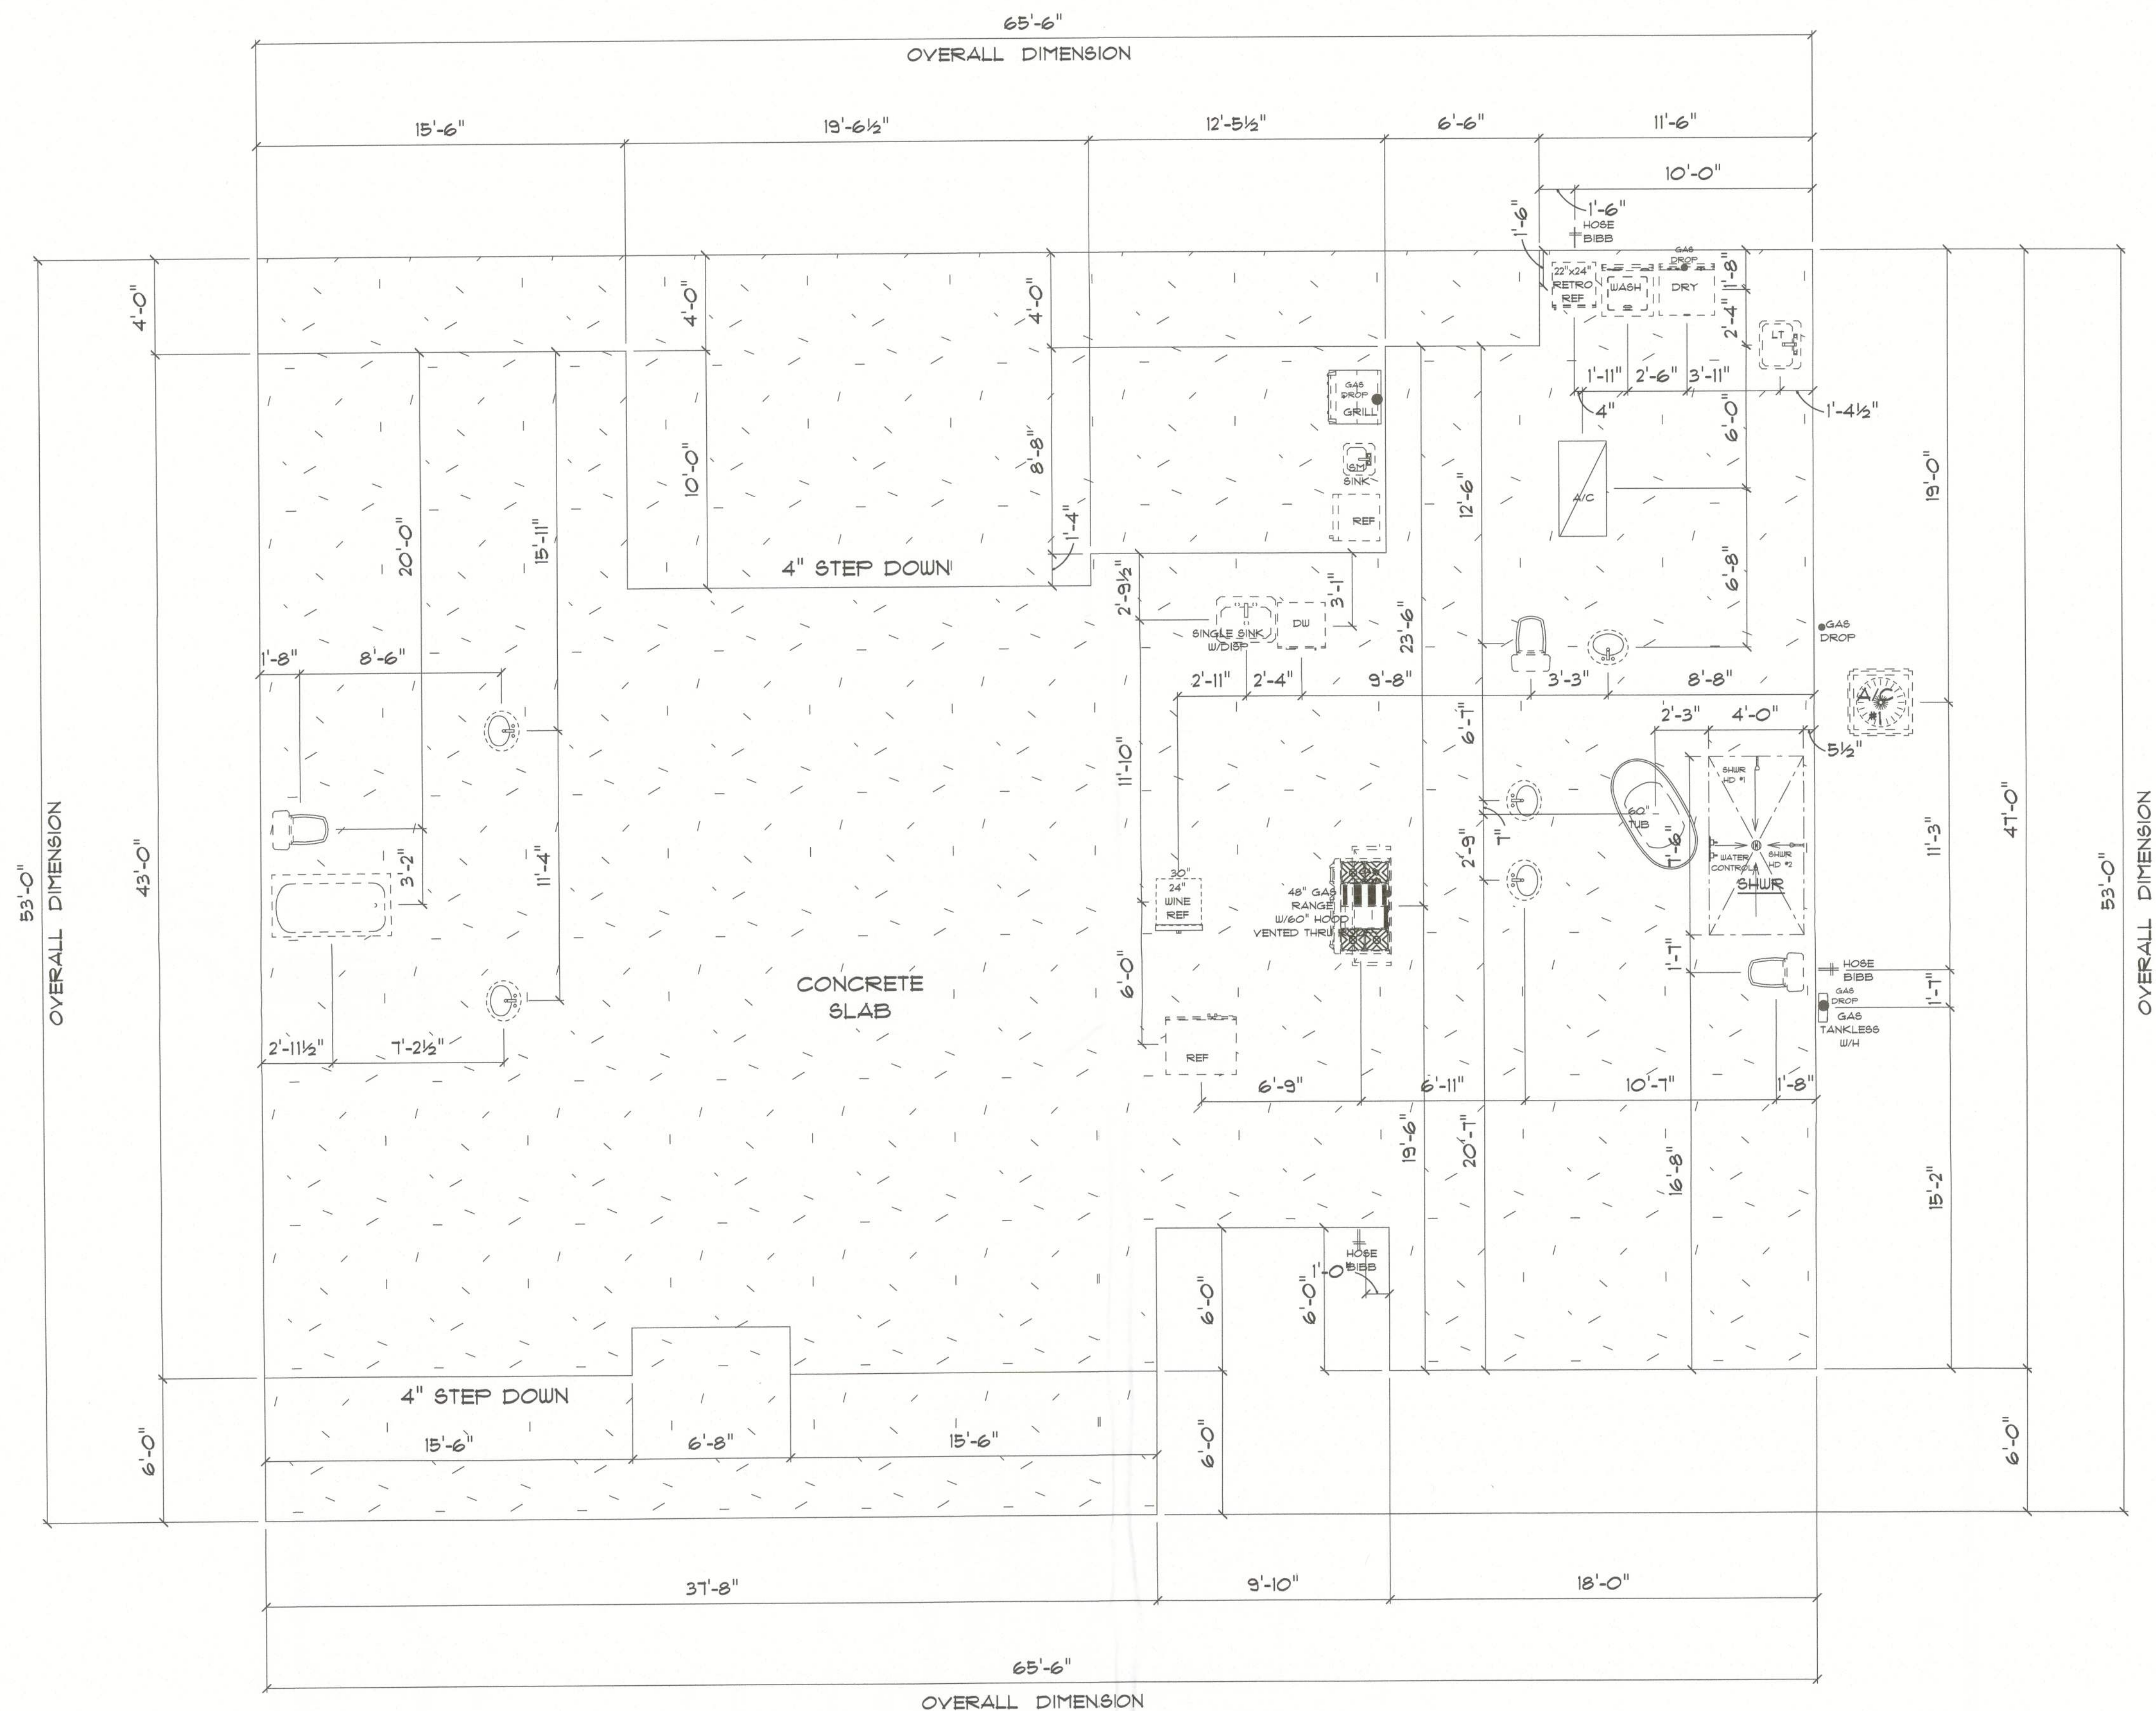

* PLUMBING *
* FOUNDATION PLAN *

SCALE : 1/4" = 1'-0"

IMPORTANT NOTE:

1. IT IS THE BUILDERS RESPONSIBILITY TO VERIFY ALL GEOMETRY AND DIMENSIONS BEFORE ORDERING ANY MATERIALS OR BEGINNING CONSTRUCTION.
2. THESE PLANS ARE FOR LAYOUT AND DESIGN PURPOSES ONLY ALL STRUCTURAL NOTES AND DETAILS TO BE PROVIDED BY AN ENGINEER.

NEW RESIDENCE
for
MARTIN & REBEKAH
McALHANY

Teresa M. Ruffo
2825 SW 9R 47
Lake City Florida, 33025
Cell: (386) 861-1191
Email: teranruffo@gmail.com

PRINTED DATE:
Thursday, May 30, 2024

DRAWN BY: CHECKED BY:

Teresa M. Ruffo

BUILDING CONTRACTOR

FINALS DATE:

JOB NUMBER:

DRAWING NUMBER

A-2

OF 6 SHEETS