


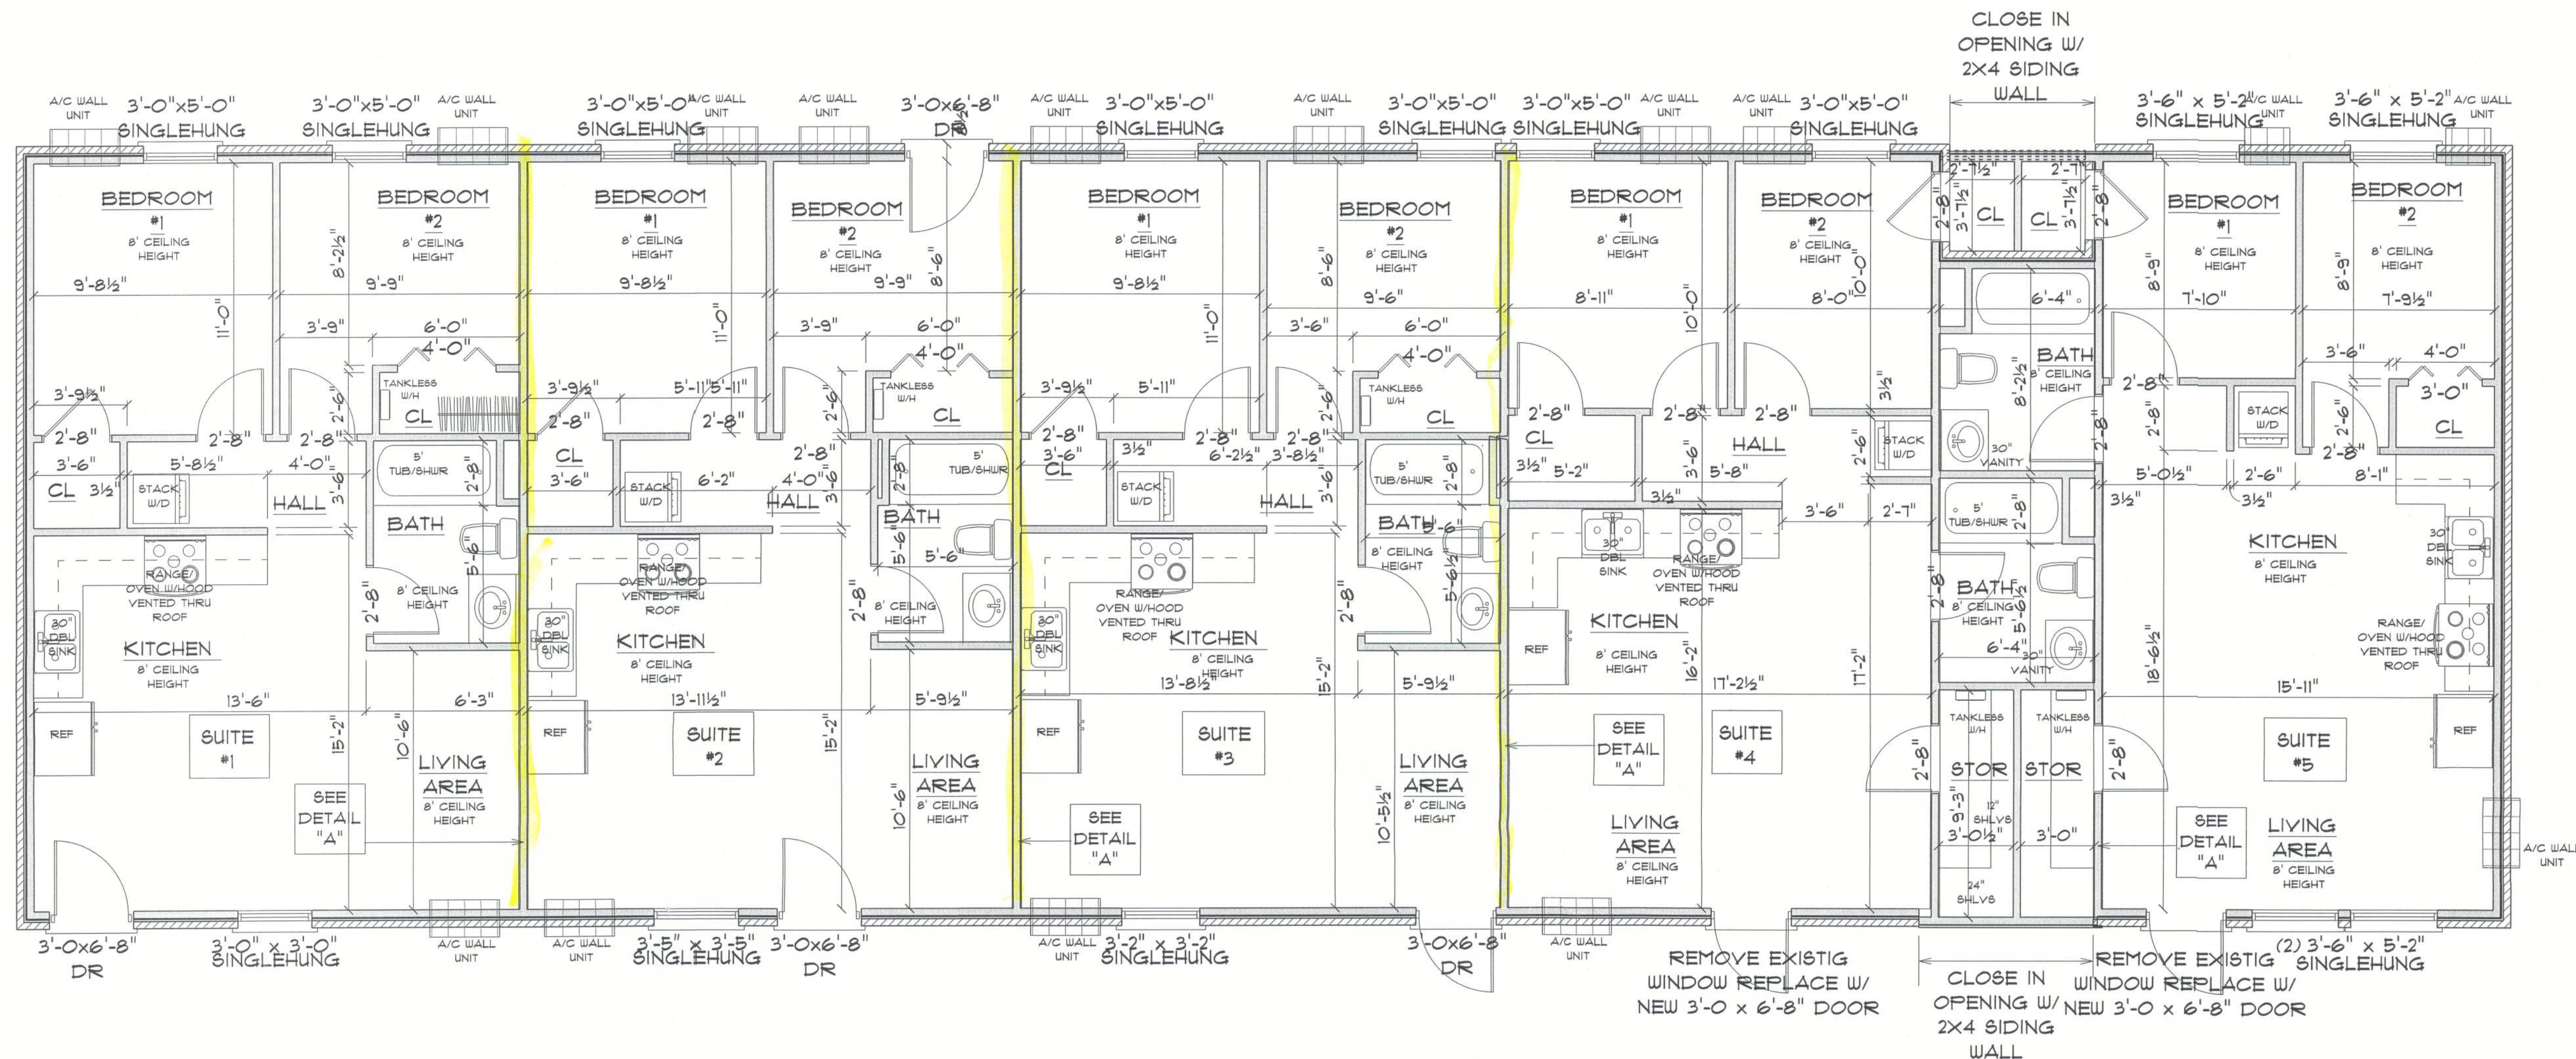

* PROPOSED * * FLOOR PLAN *

SCALE : 1/4" = 1'-0"

SUITE # 1	=	648 S.F.
SUITE # 2	=	635 S.F.
SUITE # 3	=	639 S.F.
SUITE # 4	=	674 S.F.
SUITE # 5	=	645 S.F.

TOTAL AREA UNDER ROOF = 3,241 S.F.

IMPORTANT NOTES:
1. IT IS THE BUILDERS RESPONSIBILITY TO VERIFY ALL GEOMETRY AND DIMENSIONS BEFORE ORDERING ANY MATERIALS OR BEGINNING CONSTRUCTION.
2. THESE PLANS ARE FOR LAYOUT AND DESIGN PURPOSES ONLY ALL STRUCTURAL NOTES AND DETAILS TO BE PROVIDED BY AN ENGINEER.

TWO-HOUR ASSEMBLY (PLAN VIEW)


TWO LAYERS
OF 5/8" TYPE X
FIRE-RESISTANT
DRYWALL ON EACH SIDE

2x4 STUDWALL,
SPACING DEPENDS ON
STRUCTURAL
REQUIREMENTS

INSULATION


* DETAIL "A" *

N T S

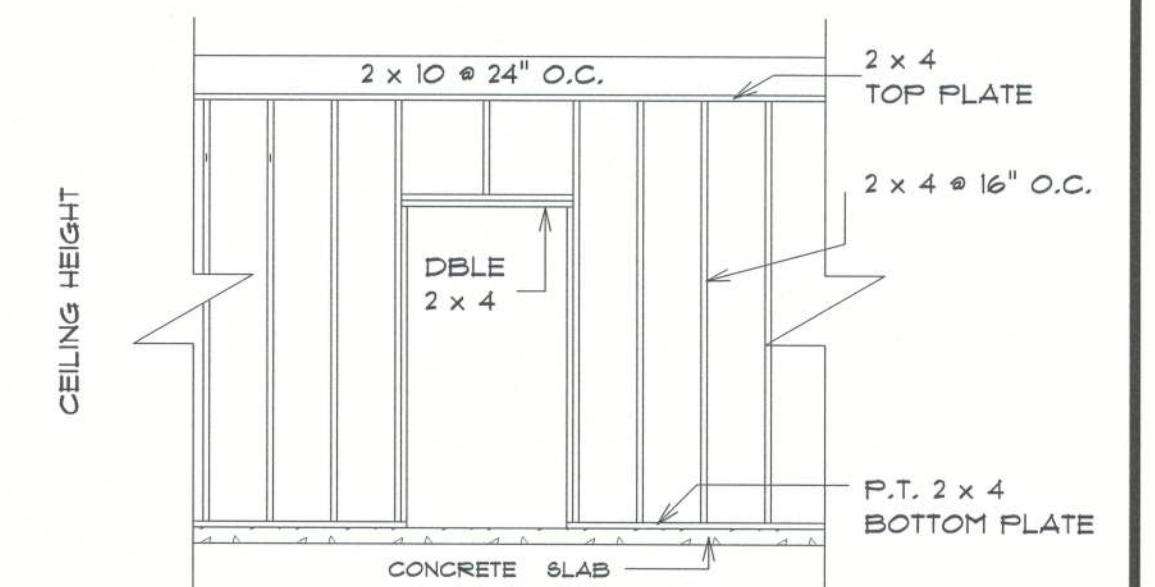

* DOOR FRAME OUT * * DETAIL *

SCALE : 1/2" = 1'-0"

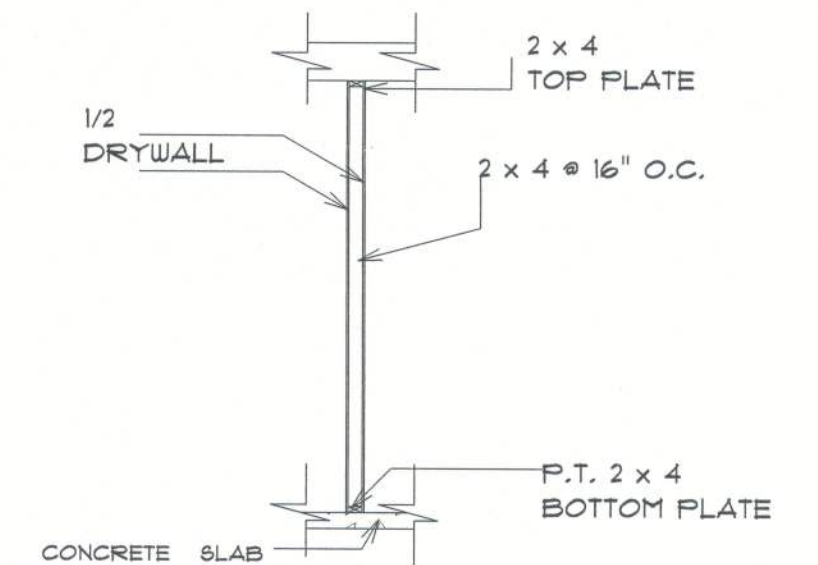

* TYPICAL INTERIOR * * WALL SECTION *

SCALE : 1/2" = 1'-0"

REMODEL
for
DUVAL 5
SUITES

1580 EAST DUVAL ST
LAKE CITY, FLORIDA

ENGINEER:
CAROL CHADWICK, P.E.
1208 S.W. FAIRFAX GLEN
LAKE CITY, FL 32025
307.680.1712

ccpewyo@gmail.com

PRINTED DATE:
Monday, March 11, 2024

DRAWN BY: THE
CHECKED BY: C.C.P.E.
BUILDING CONTRACTOR


FINAL DATE:

JOB NUMBER:

DRAWING NUMBER

A-3

OF 1 SHEETS

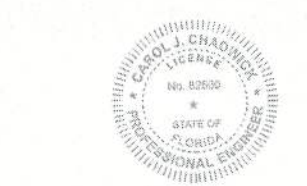

Digitally signed by Carol Chadwick
DN: cn=US, o=Florida,
dnQualifier=A014100000018D46
3B4E750032FEE, cn=Carol
Chadwick
Date: 2024.03.17 20:41:22 -0400