


Office copy

10/20/05
Leverett
Haygood Homes
23688
86752

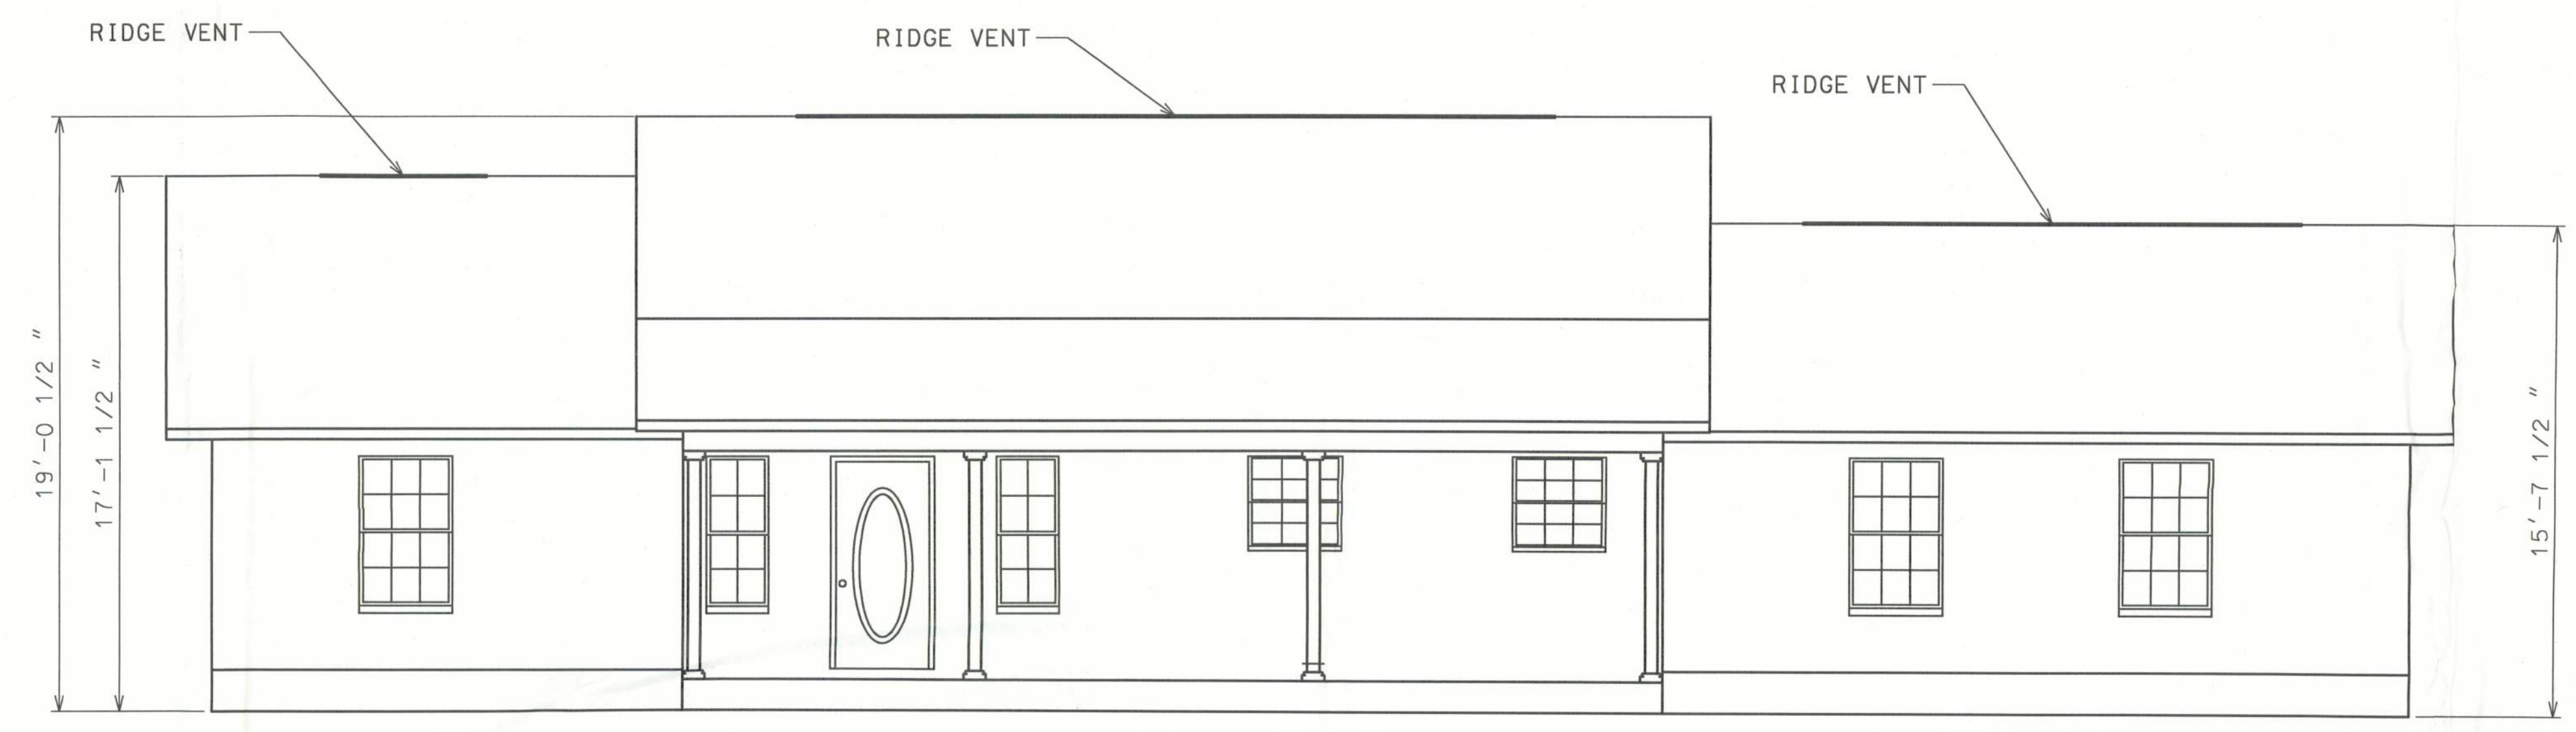

FRONT ELEVATION



REAR ELEVATION

 HAYGOOD HOMES INC.

[Signature]
12592 So. U.S. HWY 441
LAKE CITY FL. 32025
OFFICE (386) 752-3496
MOBILE (386) 303-1981
CR-C1326715

JERRY AND MARTHA LEVERETT
140 SE SEARS CT.
LAKE CITY FLORIDA

ELEVATION

PLAN No.	SCALE	DATE	SHEET NO.
P 0506	1/4" = 1'	07/5/05	1

...:\Projects\Leverett\lev.dgn 9/2/2005 8:44:27 AM