



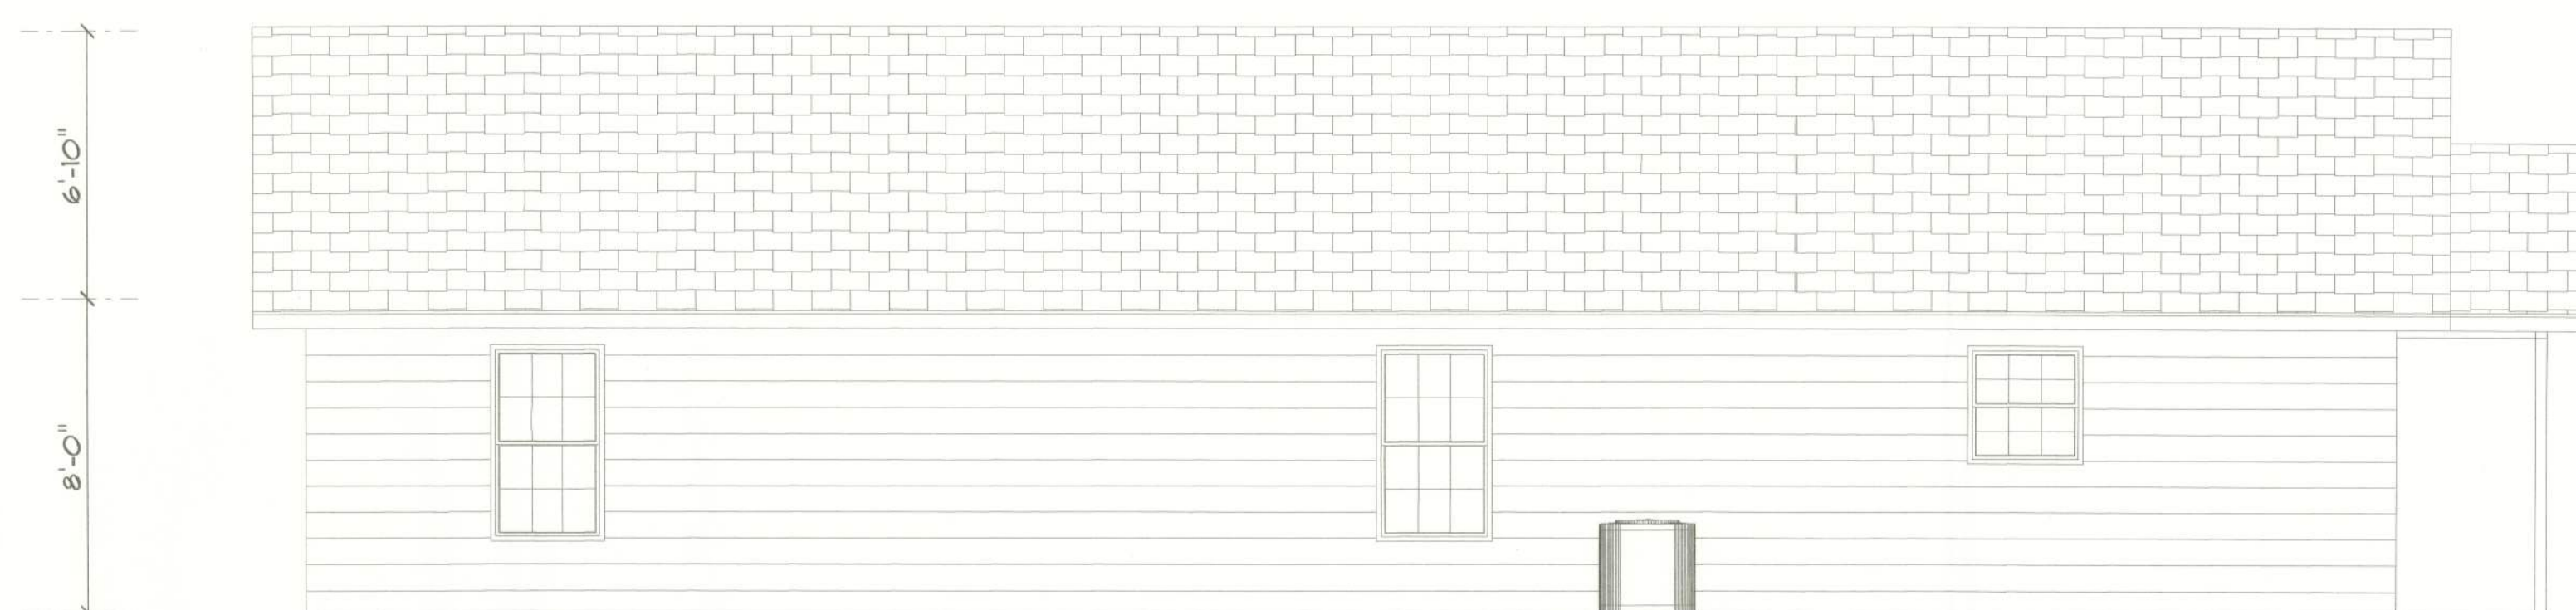

FRONT ELEVATION



LEFT ELEVATION

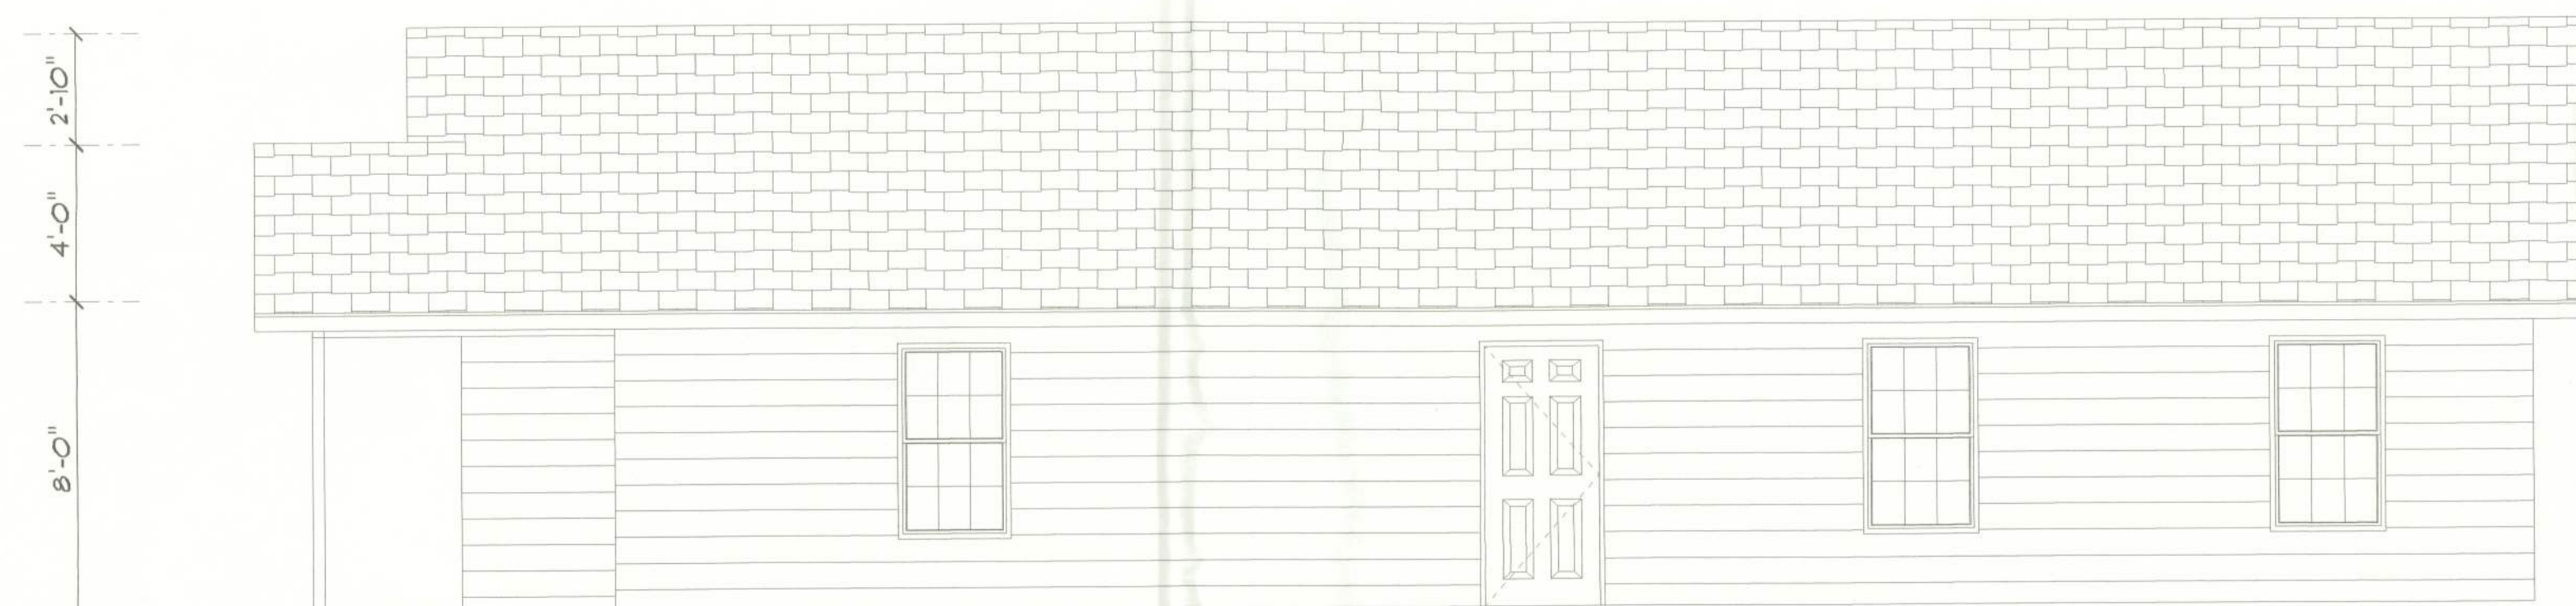

RIGHT ELEVATION



REAR ELEVATION

REVISIONS

SOFTPLAN
ARCHITECTURAL DESIGN SOFTWARE

HABITAT FOR HUMANITY

HOUSE # 5

383 SE LAMMOND AVE

PRINTED DATE:

February 17, 2012

DRAWN BY:

JFB

CHECKED BY:

DESIGNED BY:

HOMETOWN HOMES

FINALES DATE:

JOB NUMBER:

HAB 5

DRAWING NUMBER

A2-ELEVATION

1 OF 1 SHEETS