


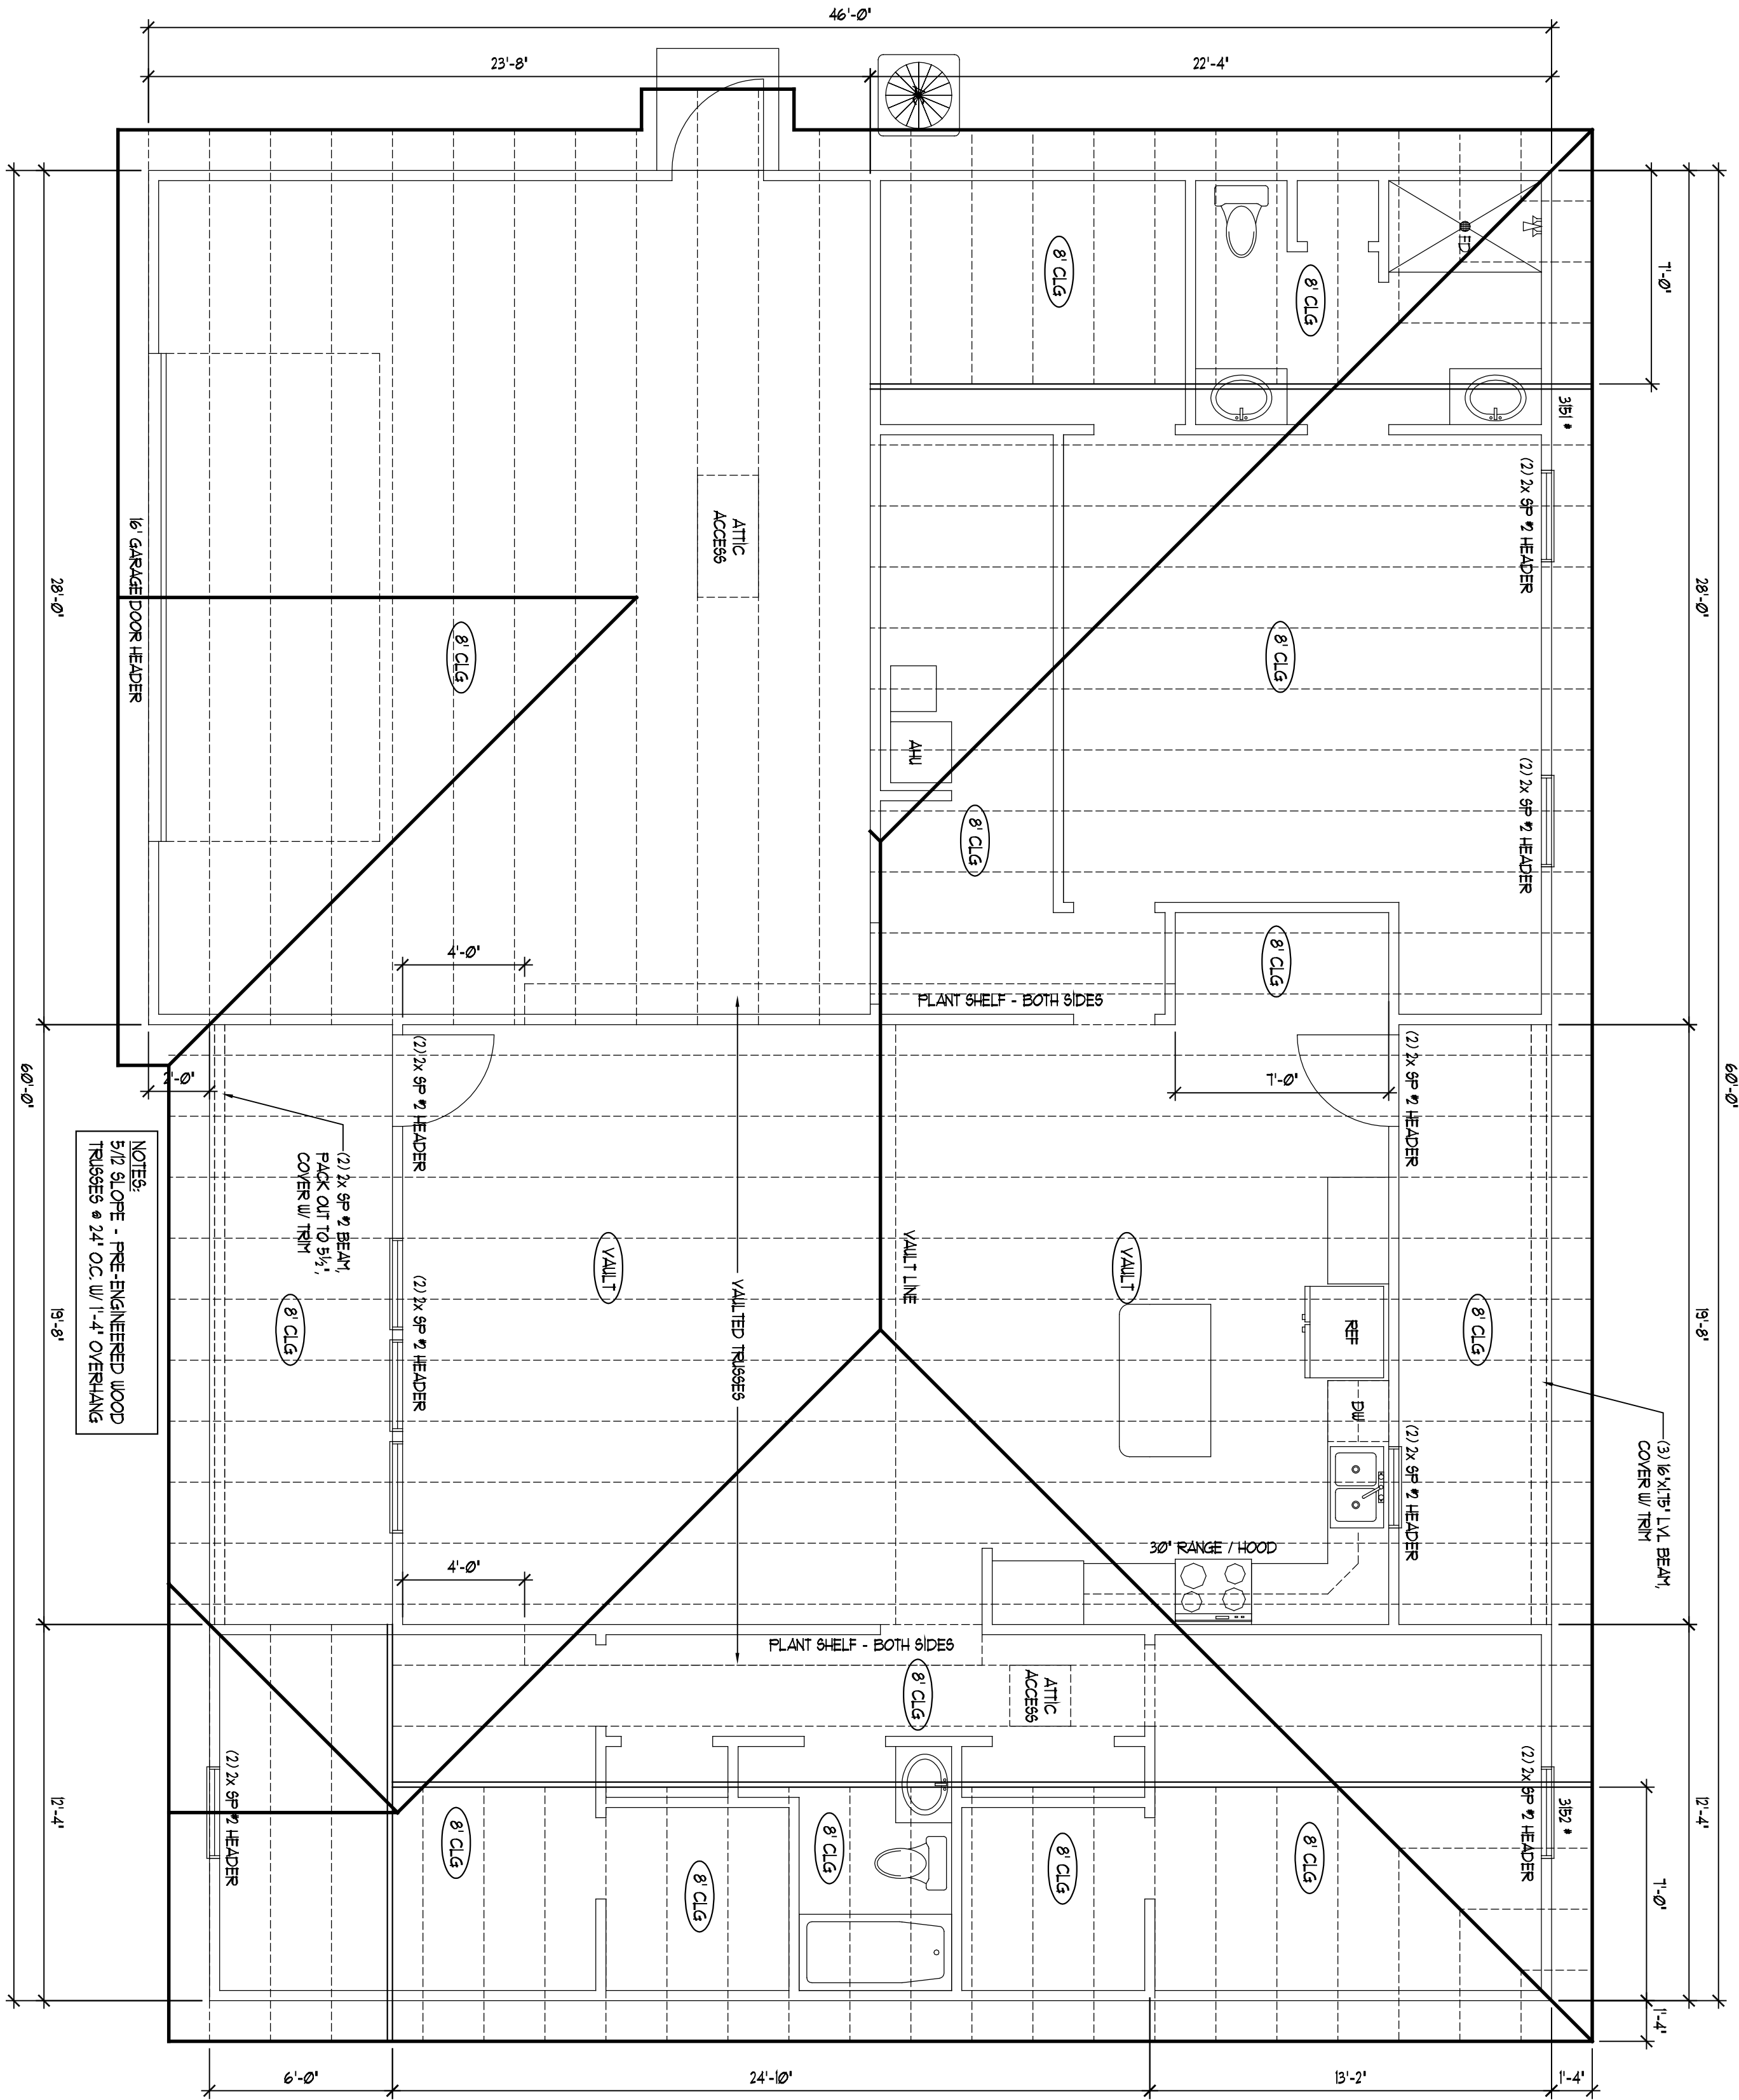

ROOF TRUSS FRAMING PLAN
SCALE: 1/4" = 1'-0"

CUSTOMER NAME:

FLA HOMES, INC. R/C

13919 NW 145TH AVENUE, ALACHUA, FLORIDA 32615
(386) 418-4663 flahomes@windstream.net LICENSE #: CGC 052062

3 of 4	SHEET NUMBER	PLAN NAME:	AREA SUMMARY	*ALL WORK SHALL COMPLY WITH APPLICABLE LOCAL CODES *THESE PLANS AND NOTES ARE THE PROPERTY AND SOLE RESPONSIBILITY OF FLA HOMES, INC. USE OF THESE PLANS WITHOUT THE WRITTEN CONSENT OF FLA HOMES, INC. IS PROHIBITED. *THESE PLANS ARE SUBJECT TO MODIFICATION AS NECESSARY TO MEET CODE REQUIREMENTS OR TO FACILITATE MECHANICAL INSTALLATIONS OR TO INCORPORATE DESIGN IMPROVEMENTS. THE BUILDER RESERVES THE RIGHT TO MAKE ANY CHANGES FOR ANY REASON , AT ANY TIME, PROVIDING THE CHANGES COMPLY WITH APPLICABLE LOCAL CODES. *THE SUB-CONTRACTOR SHALL COMPAE AND COORDINATE ALL DRAWINGS. WHEN A DISCREPANCY, ERROR, OR OMISSION EXISTS, THE SUB-CONTRACTOR SHALL COMPLY WITH APPLICABLE LOCAL CODES AND CONTACT THE BUILDER IN WRITING FOR PROPER ADJUSTMENT.	REVISION DATE	SUBDIVISION:	PAGE CONTENT:
		COLUMBIA MODEL	H/C: 1822		SEPTEMBER 22, 2022	LOT #:	
		-----	FRONT PORCH 118				
		SCALE: 1/4" = 1'-0"	REAR PORCH 98				
		UNLESS OTHERWISE NOTED	GARAGE 657				
			TOTAL: 2695				
					DRAWN BY: JOHN RICHTER		
					HOME ALONE DESIGNS		
					folome@bellsouth.net		