




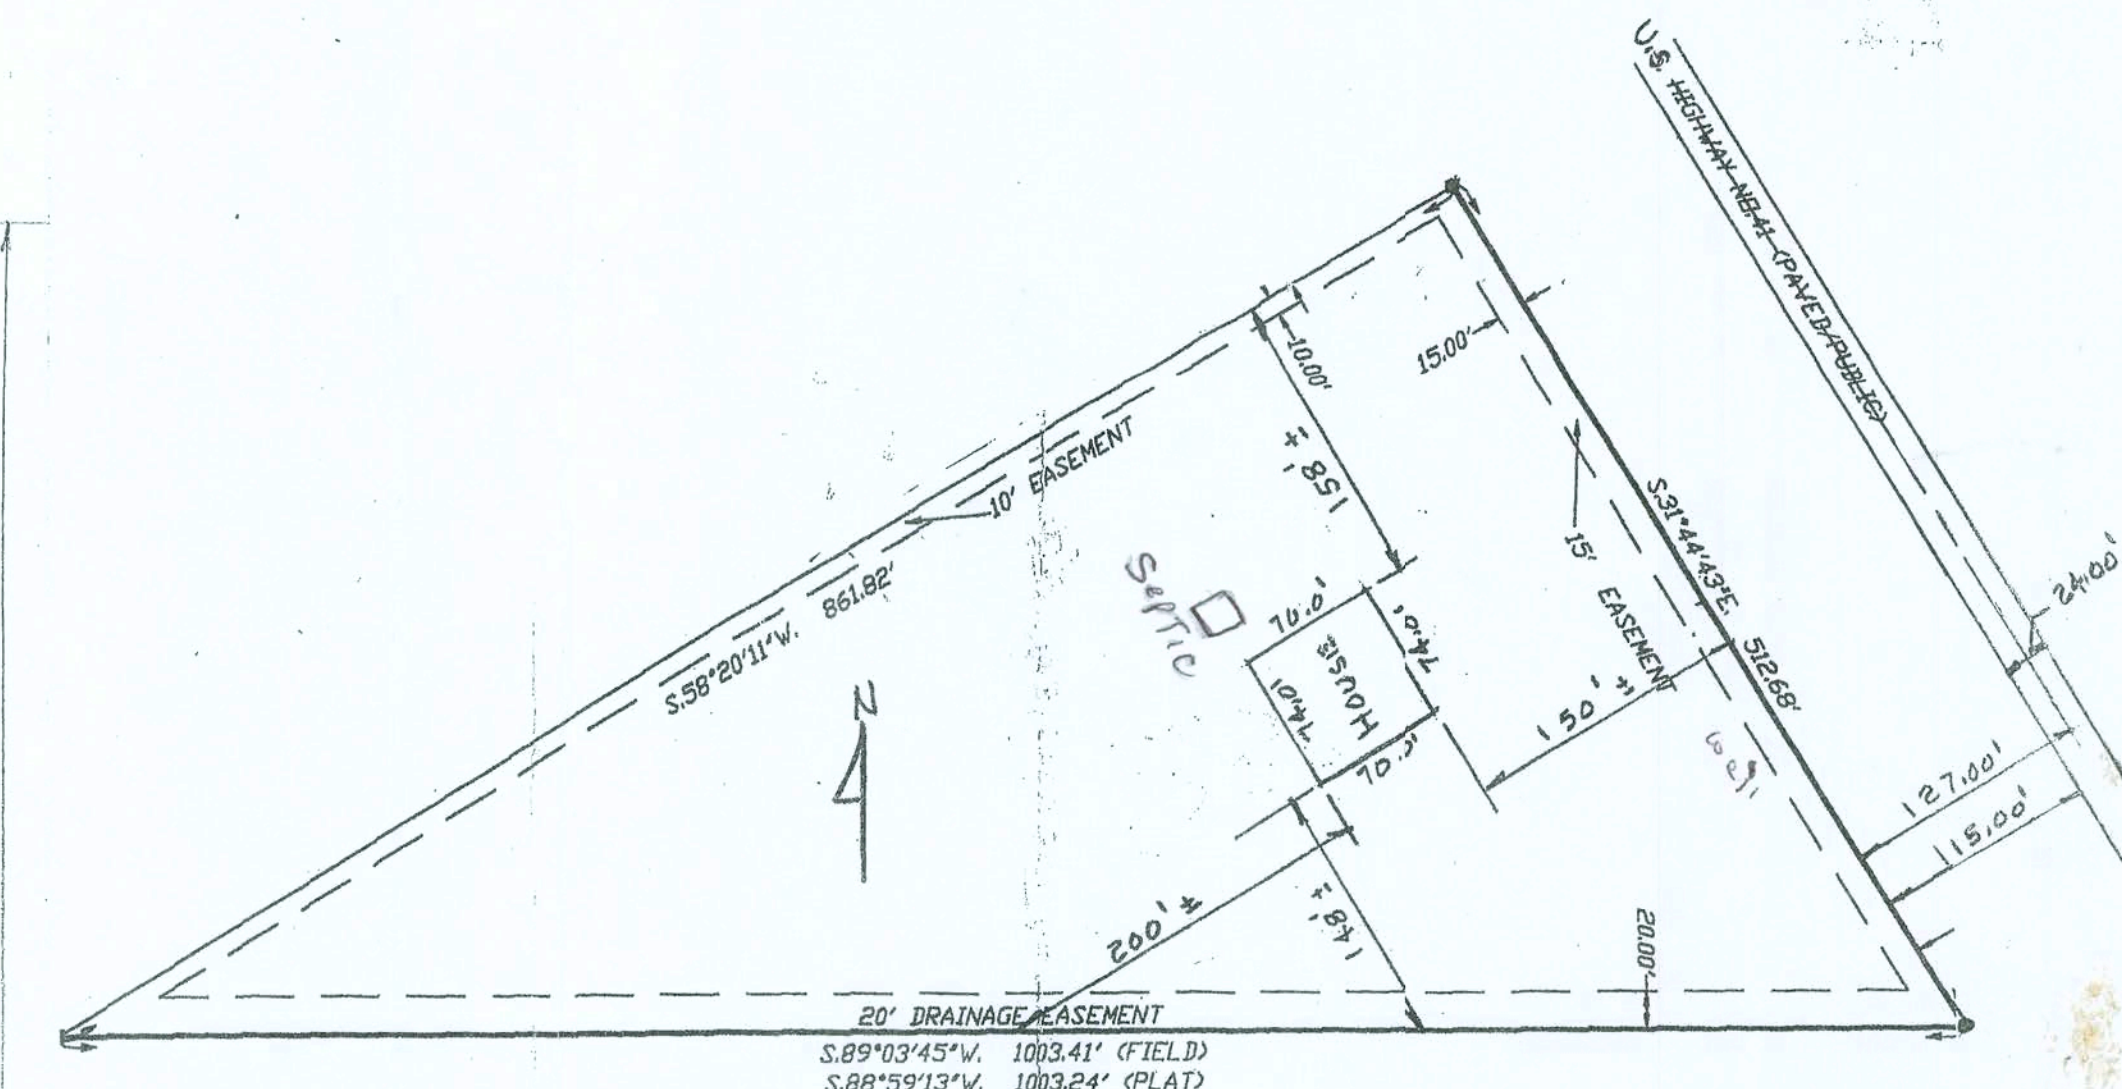


William and Carmen Scott

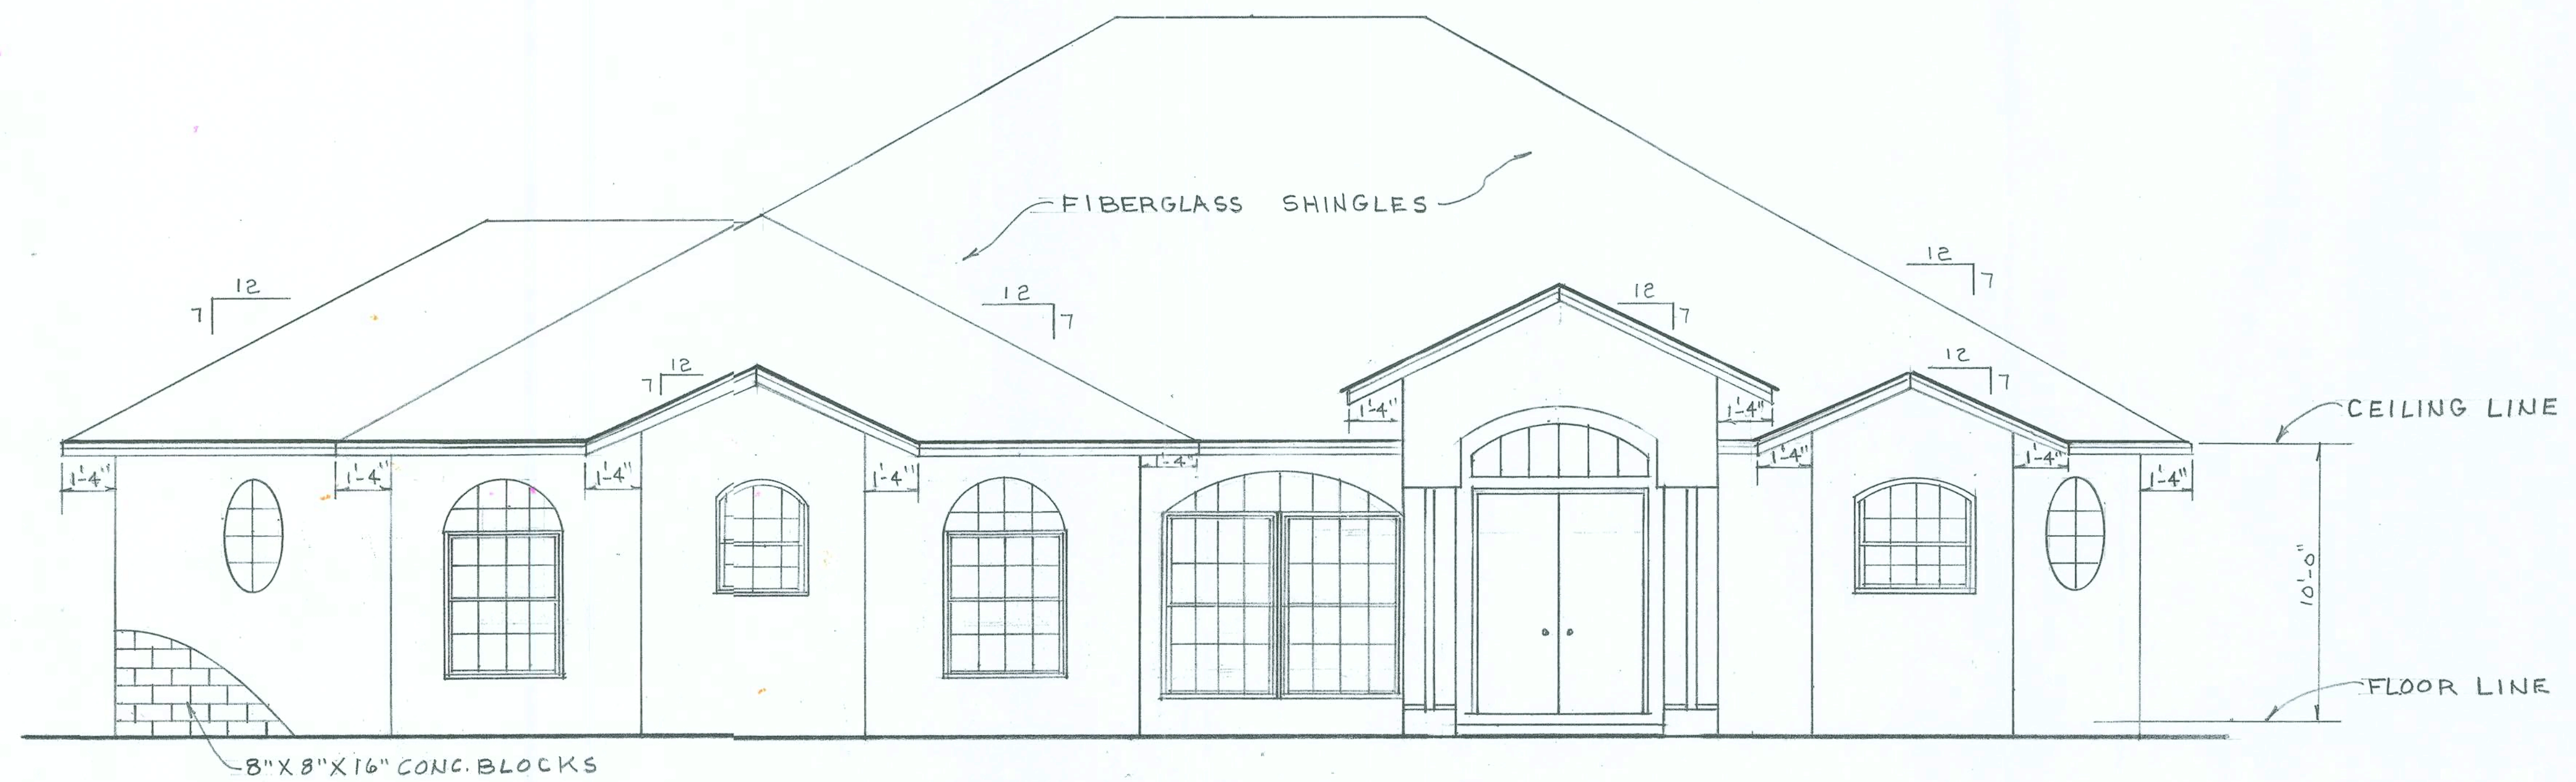

FRONT ELEVATION
SCALE: 1/4" = 1'-0"

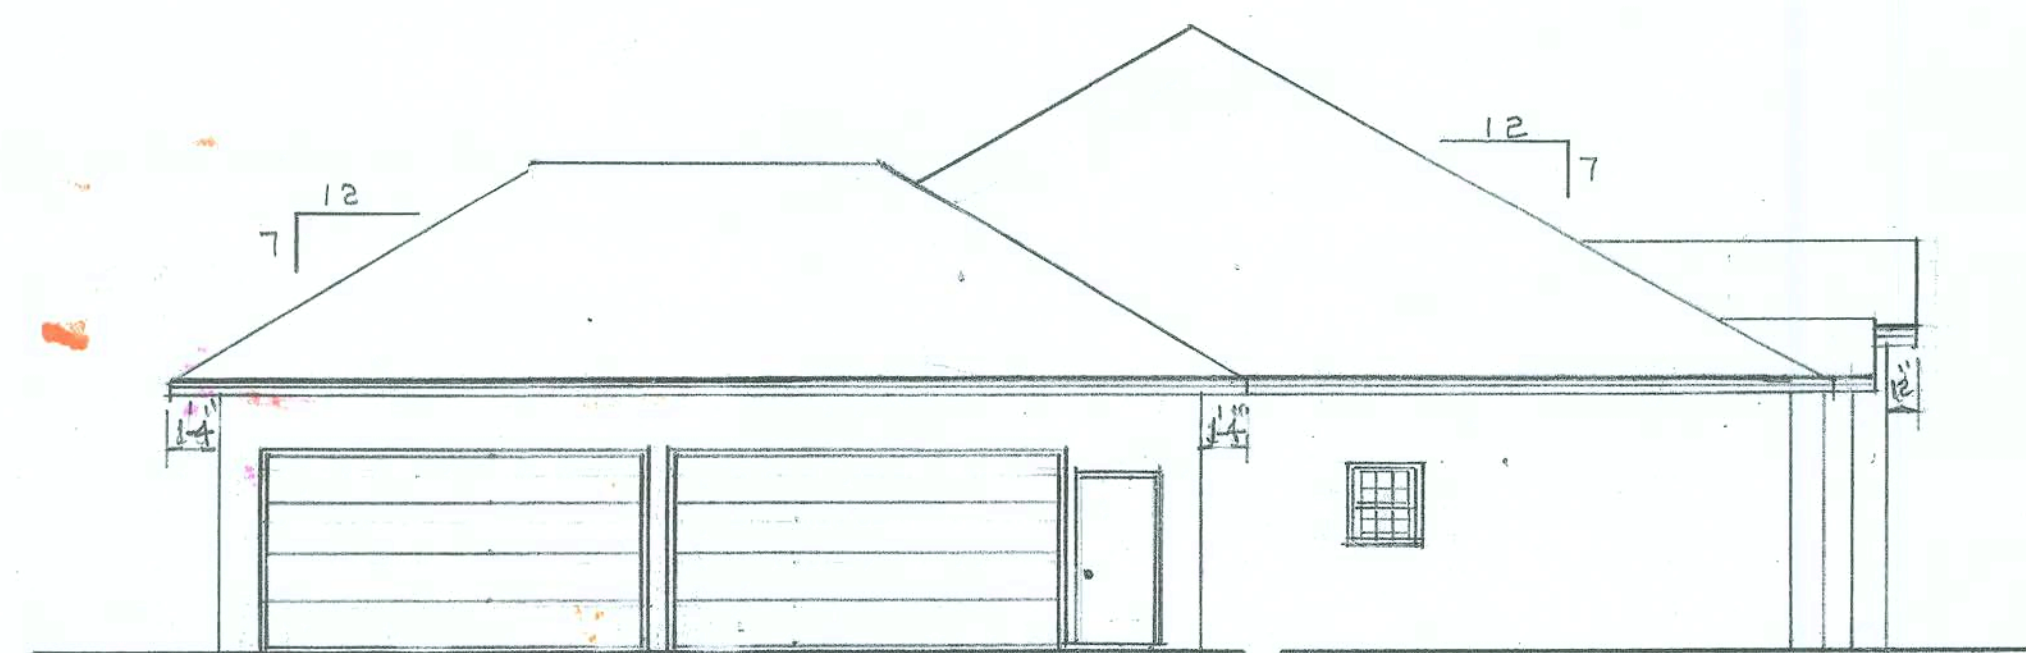

LEFTSIDE ELEVATION
SCALE: 1/8" = 1'-0"

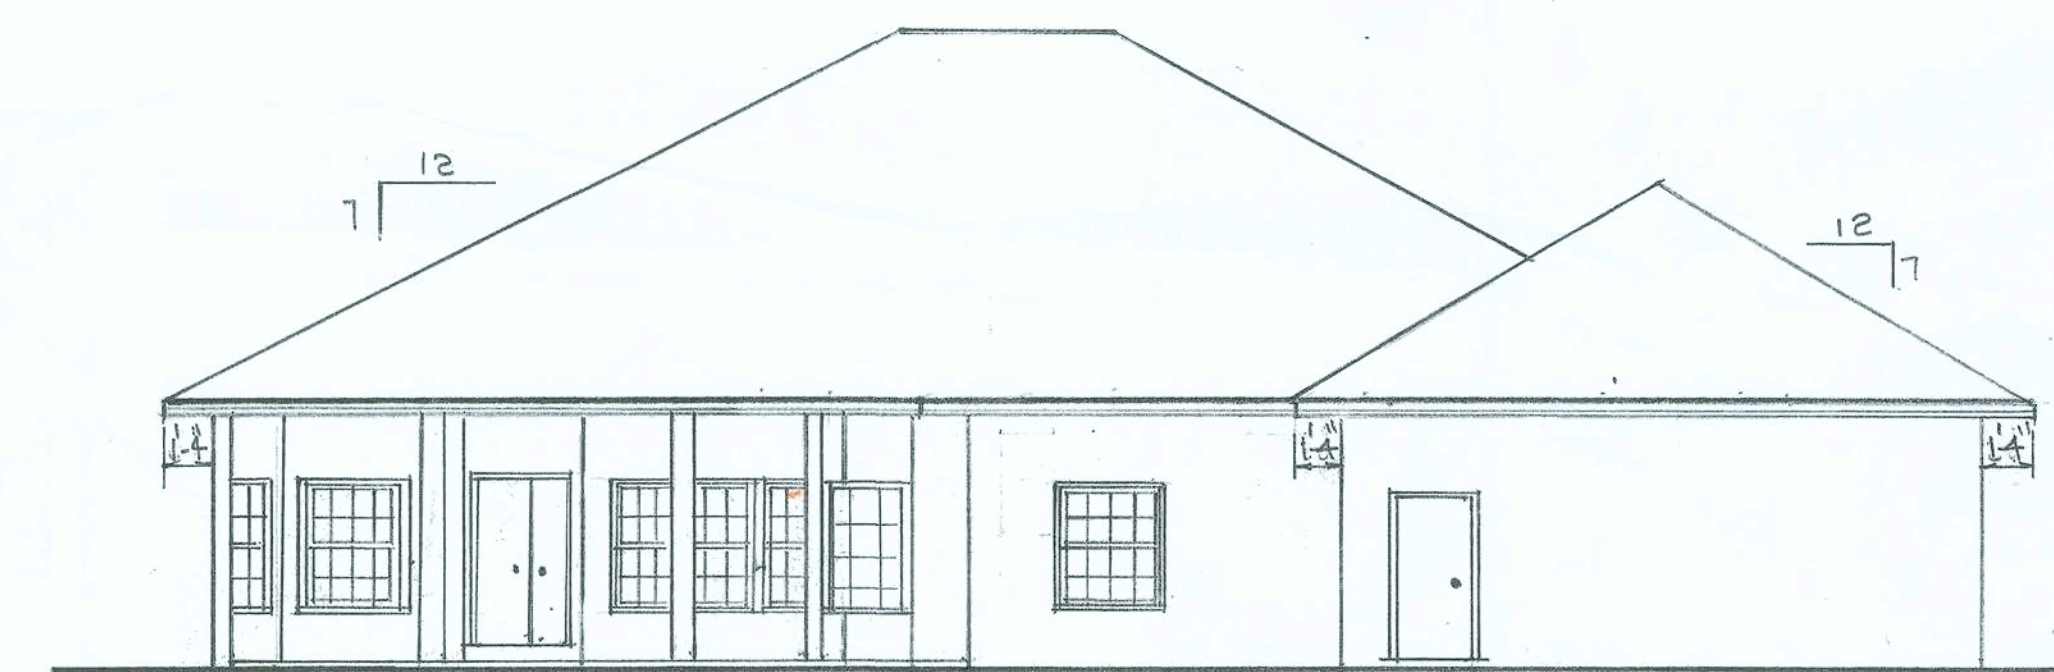

REAR ELEVATION
SCALE: 1/8" = 1'-0"



RIGHTSIDE ELEVATION
SCALE: 1/4" = 1'-0"

