


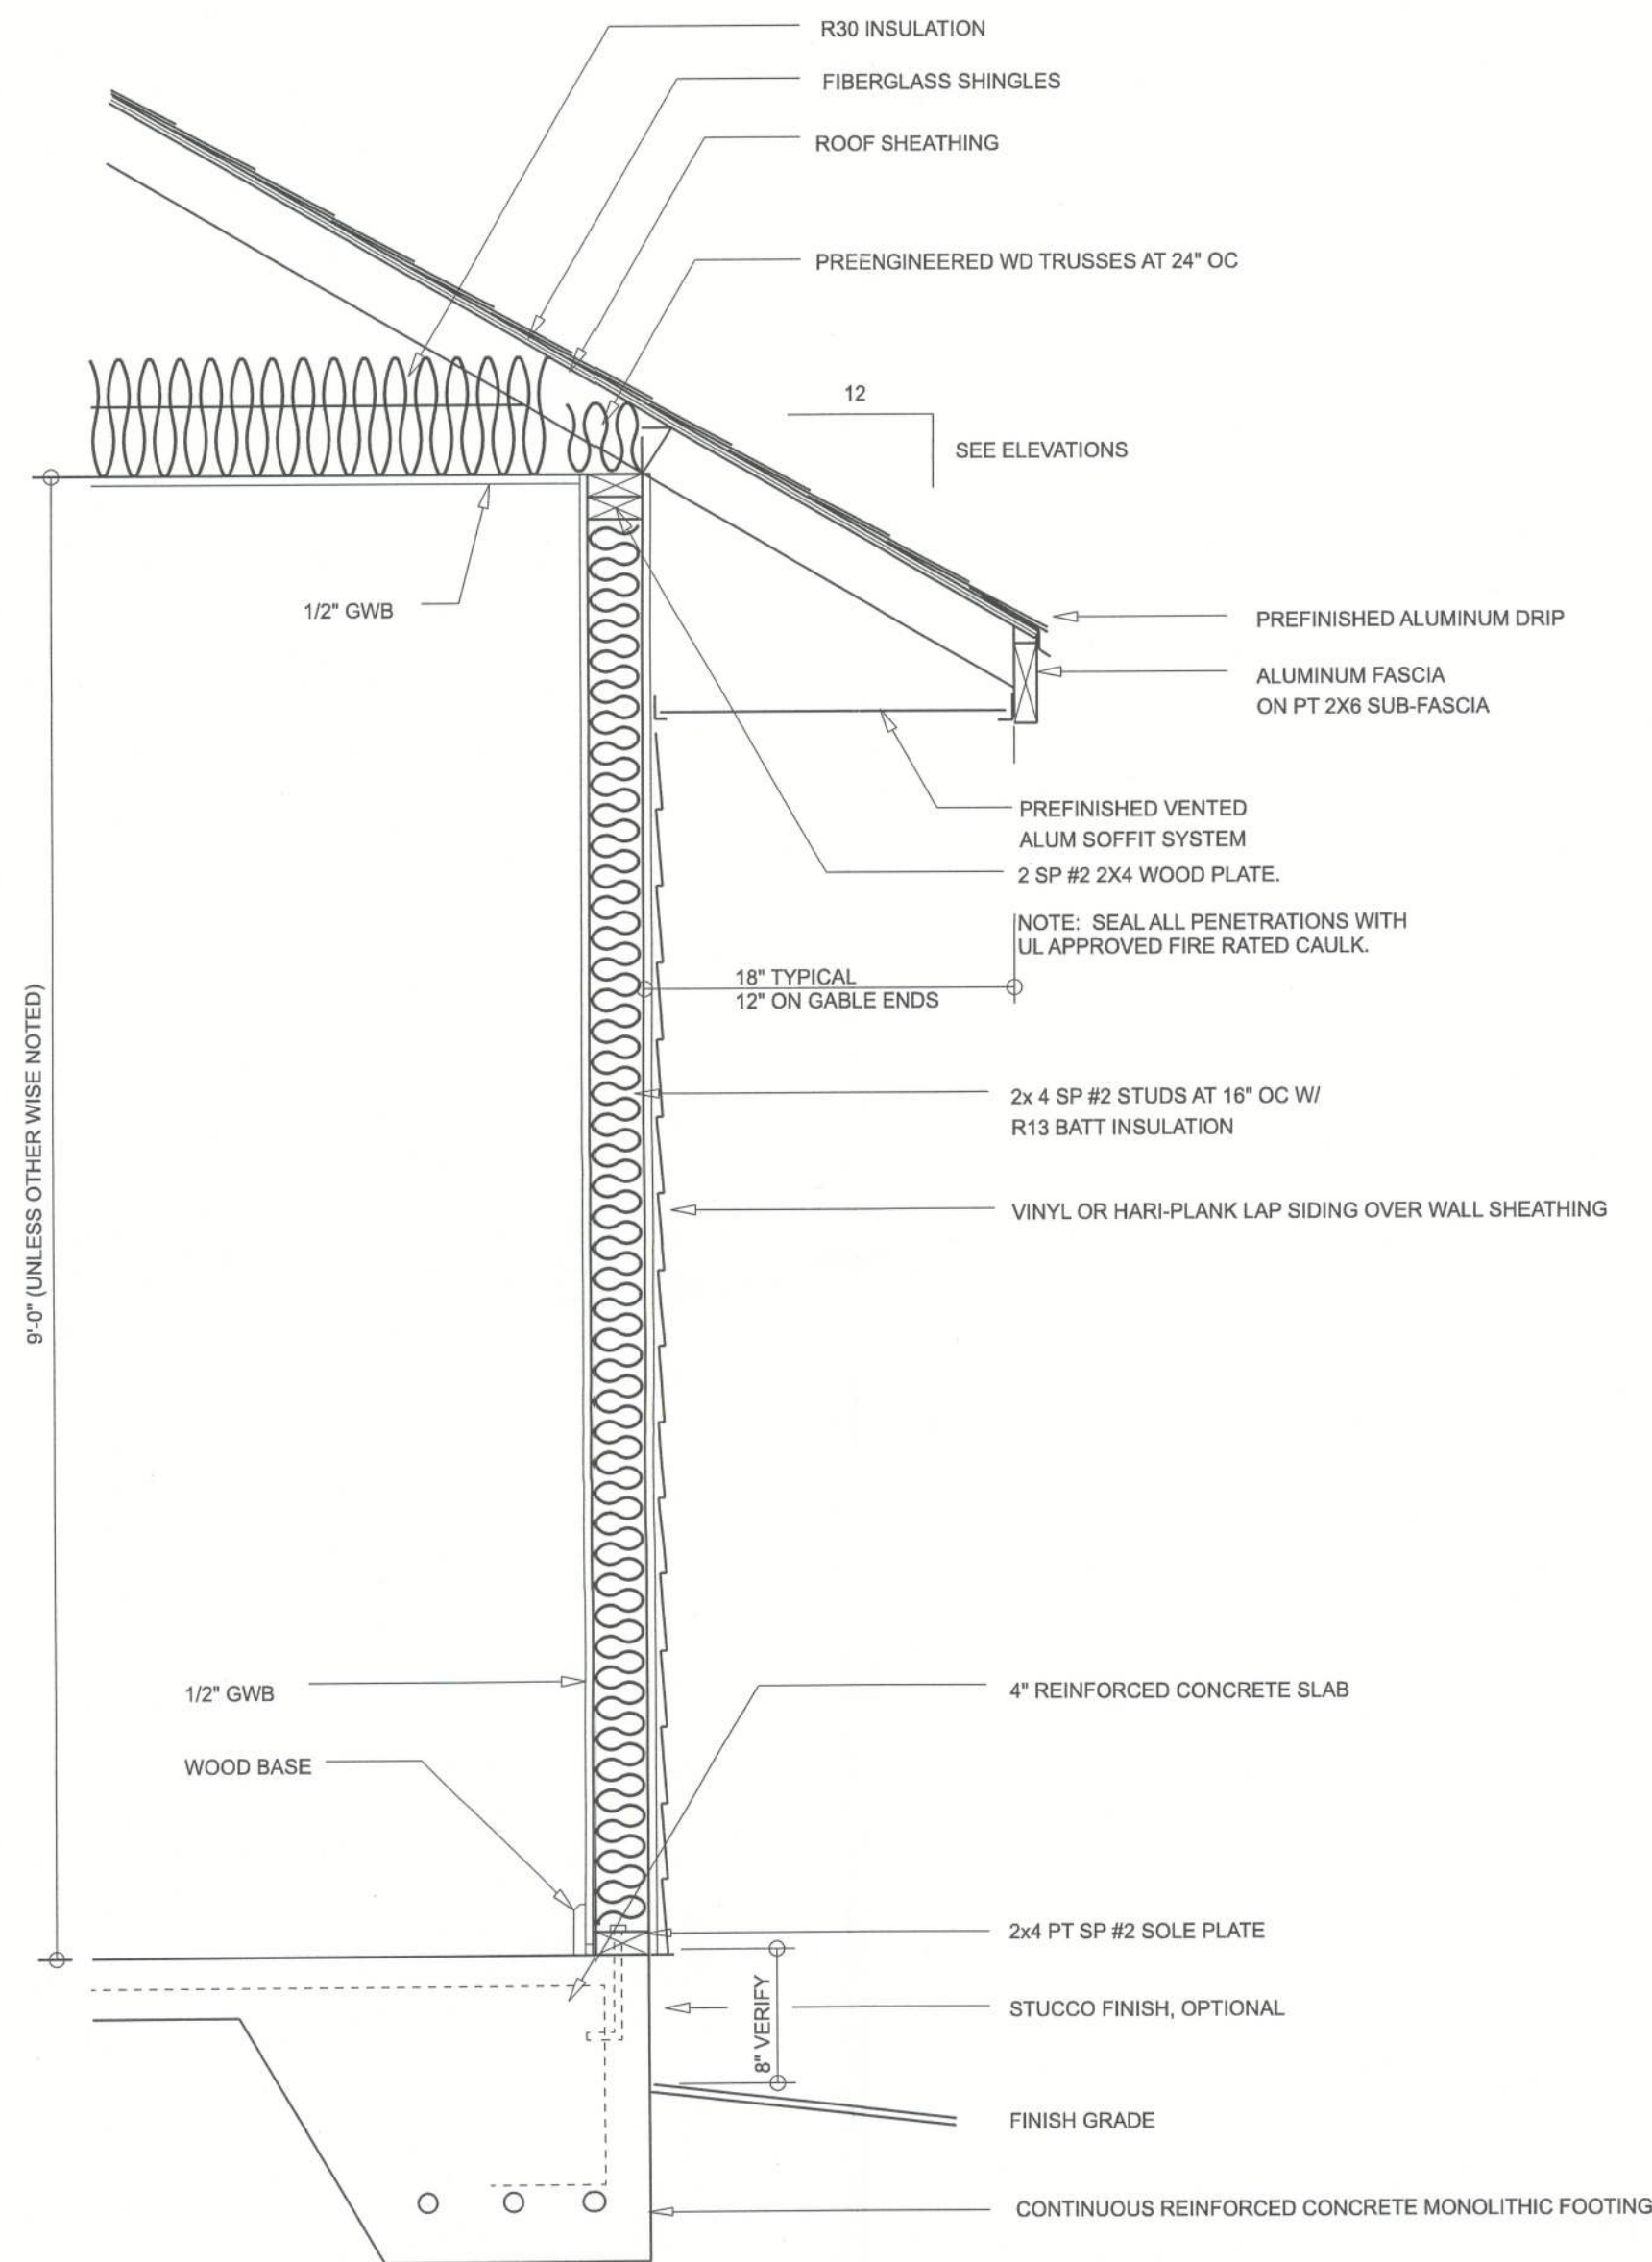


TYPICAL WALL SECTION
SCALE: 1" = 1'-0"

AREA SUMMARY

LIVING	1,596	S.F.
ENTRY PORCH	55	S.F.
REAR PORCH	75	S.F.
GARAGE	499	S.F.
TOTAL LIVING	2,225	S.F.

DIMENSIONED FLOOR PLAN
SCALE: 1/4" = 1'-0"
ALL CEILING HEIGHTS TO BE 9' UNLESS NOTED OTHERWISE

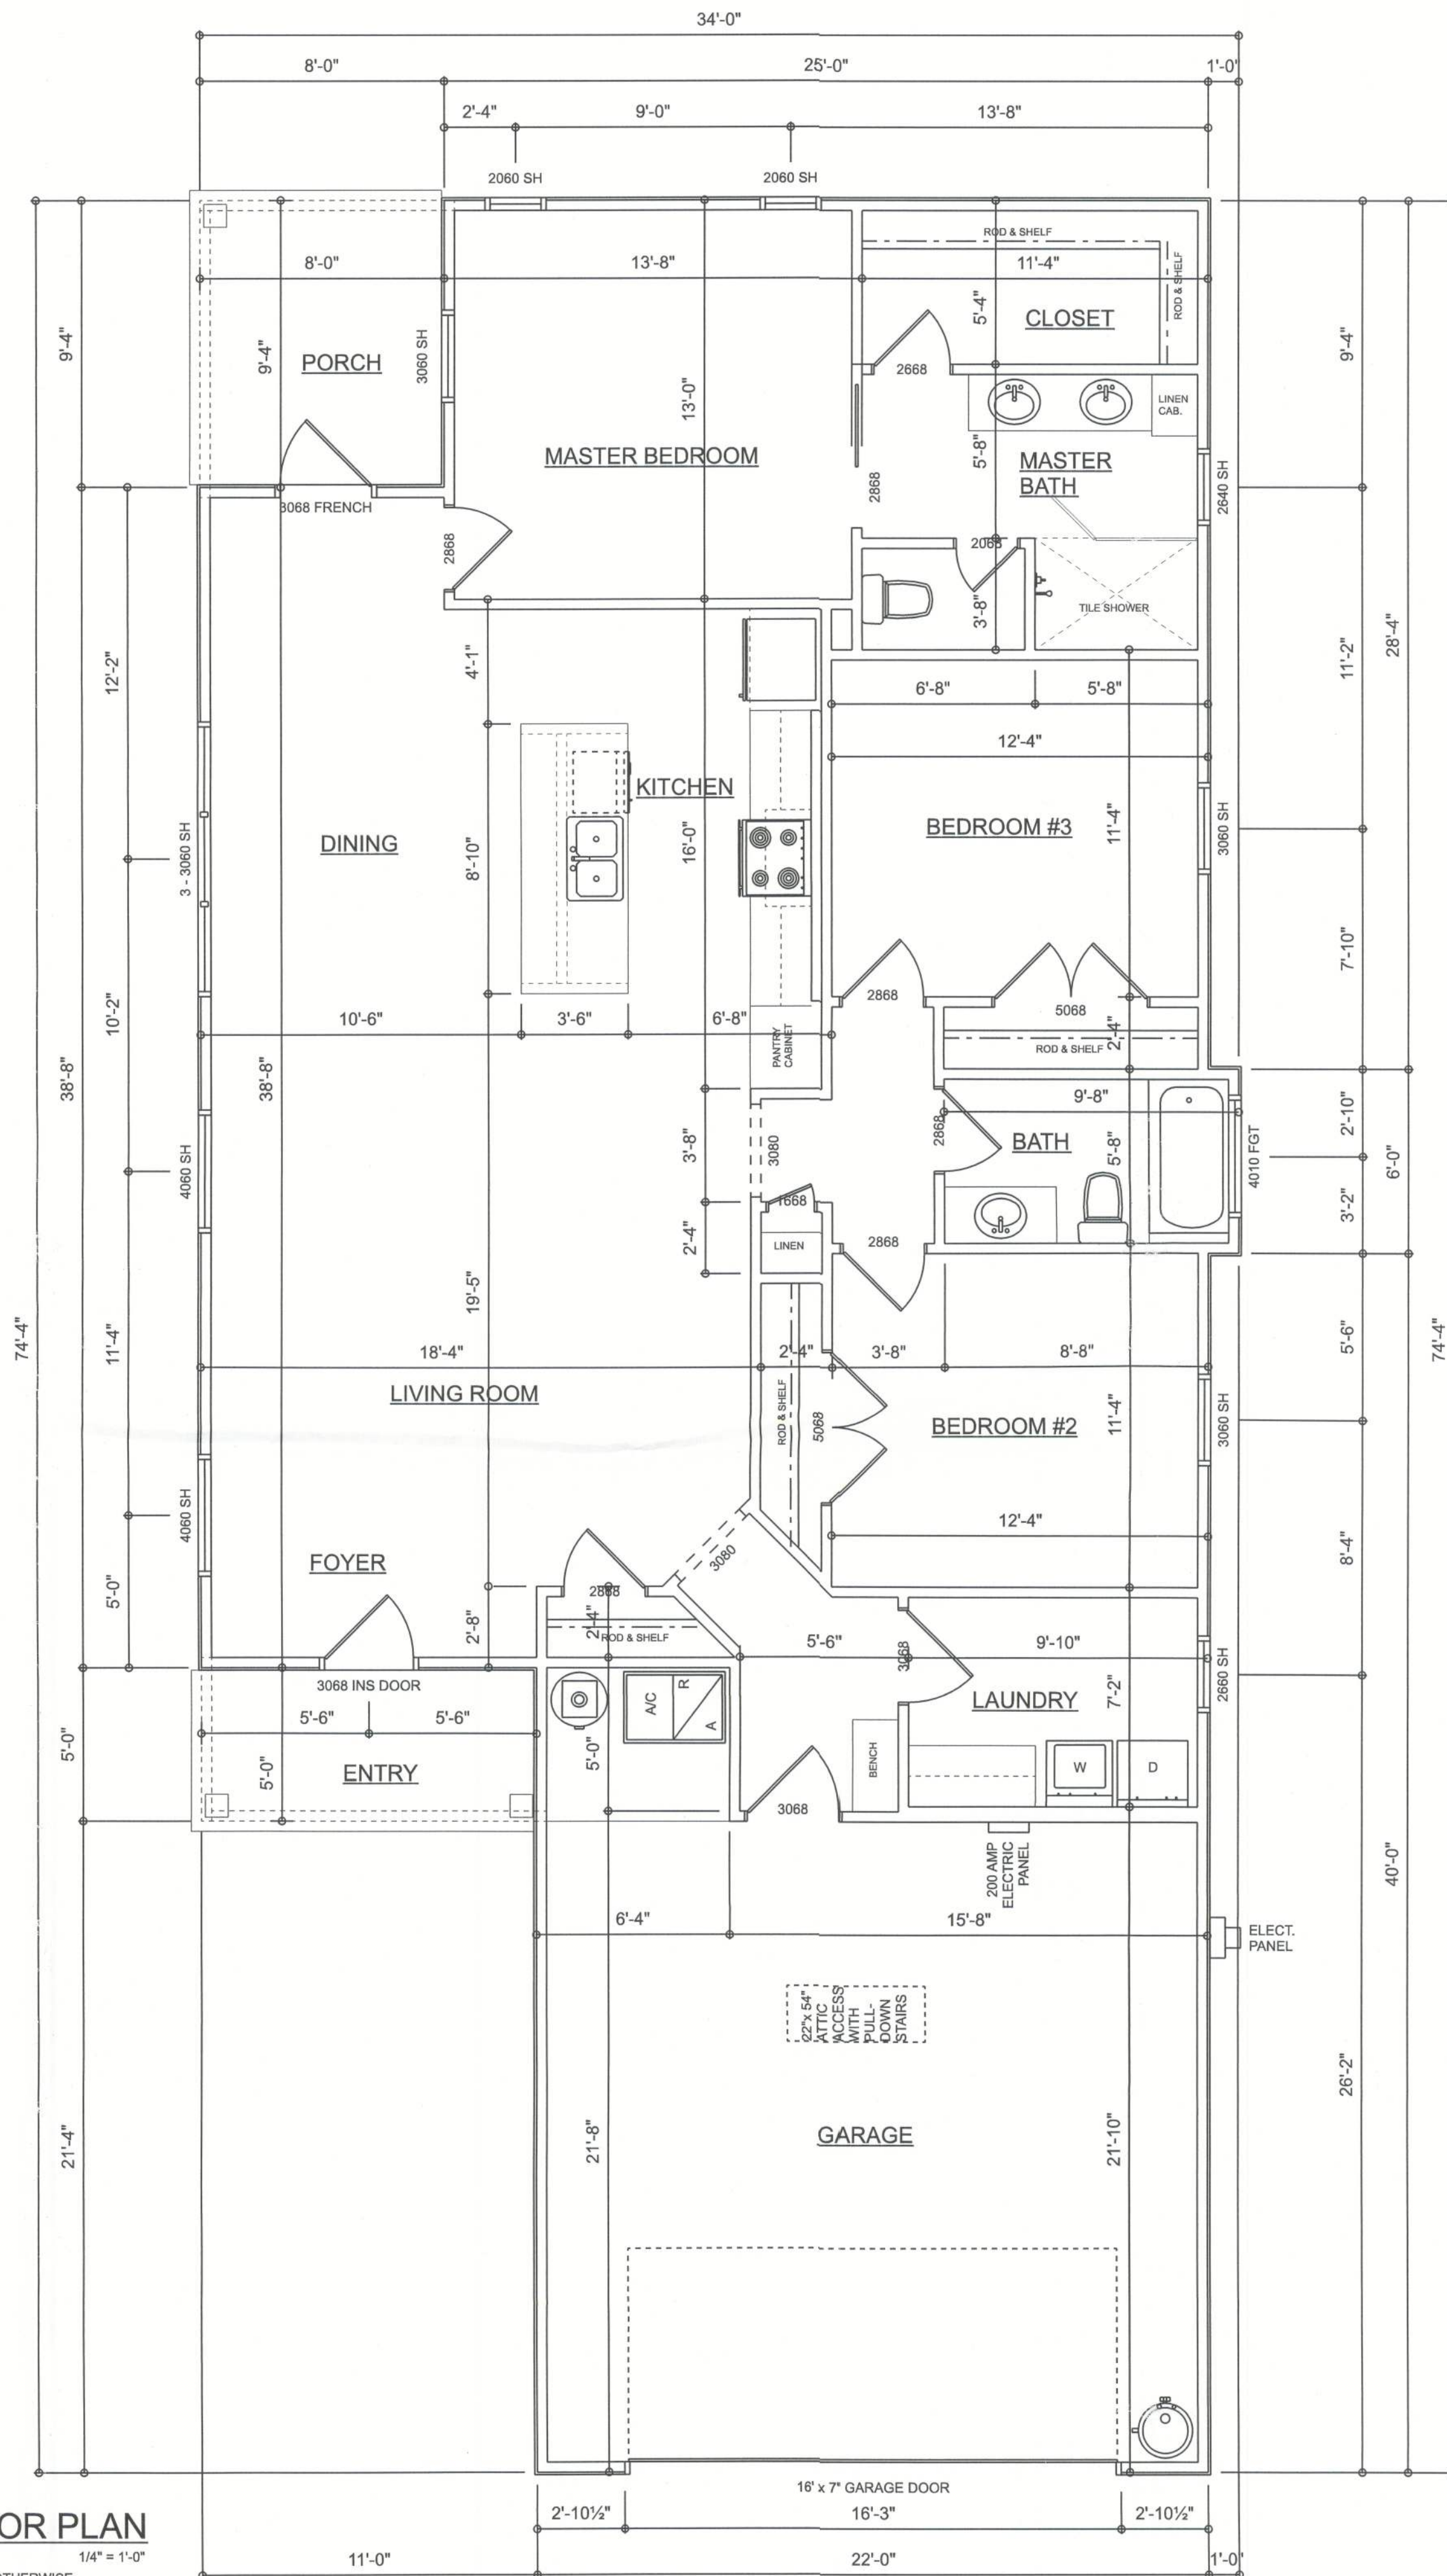

REVISIONS SCHEDULE	
Sept 27th, 2022	ORIGINAL DRAWINGS

GATOR & LORI DAVID

LOT 24, ROSE POINTE
LAKE CITY, FLORIDA 32024



RIDGEPOINT
DESIGN

566 SW ARLINGTON BLVD, STE 101, LAKE CITY, FL 32025
P: 386-288-1188
E: RIDGEPOINTDESIGN@GMAIL.COM