


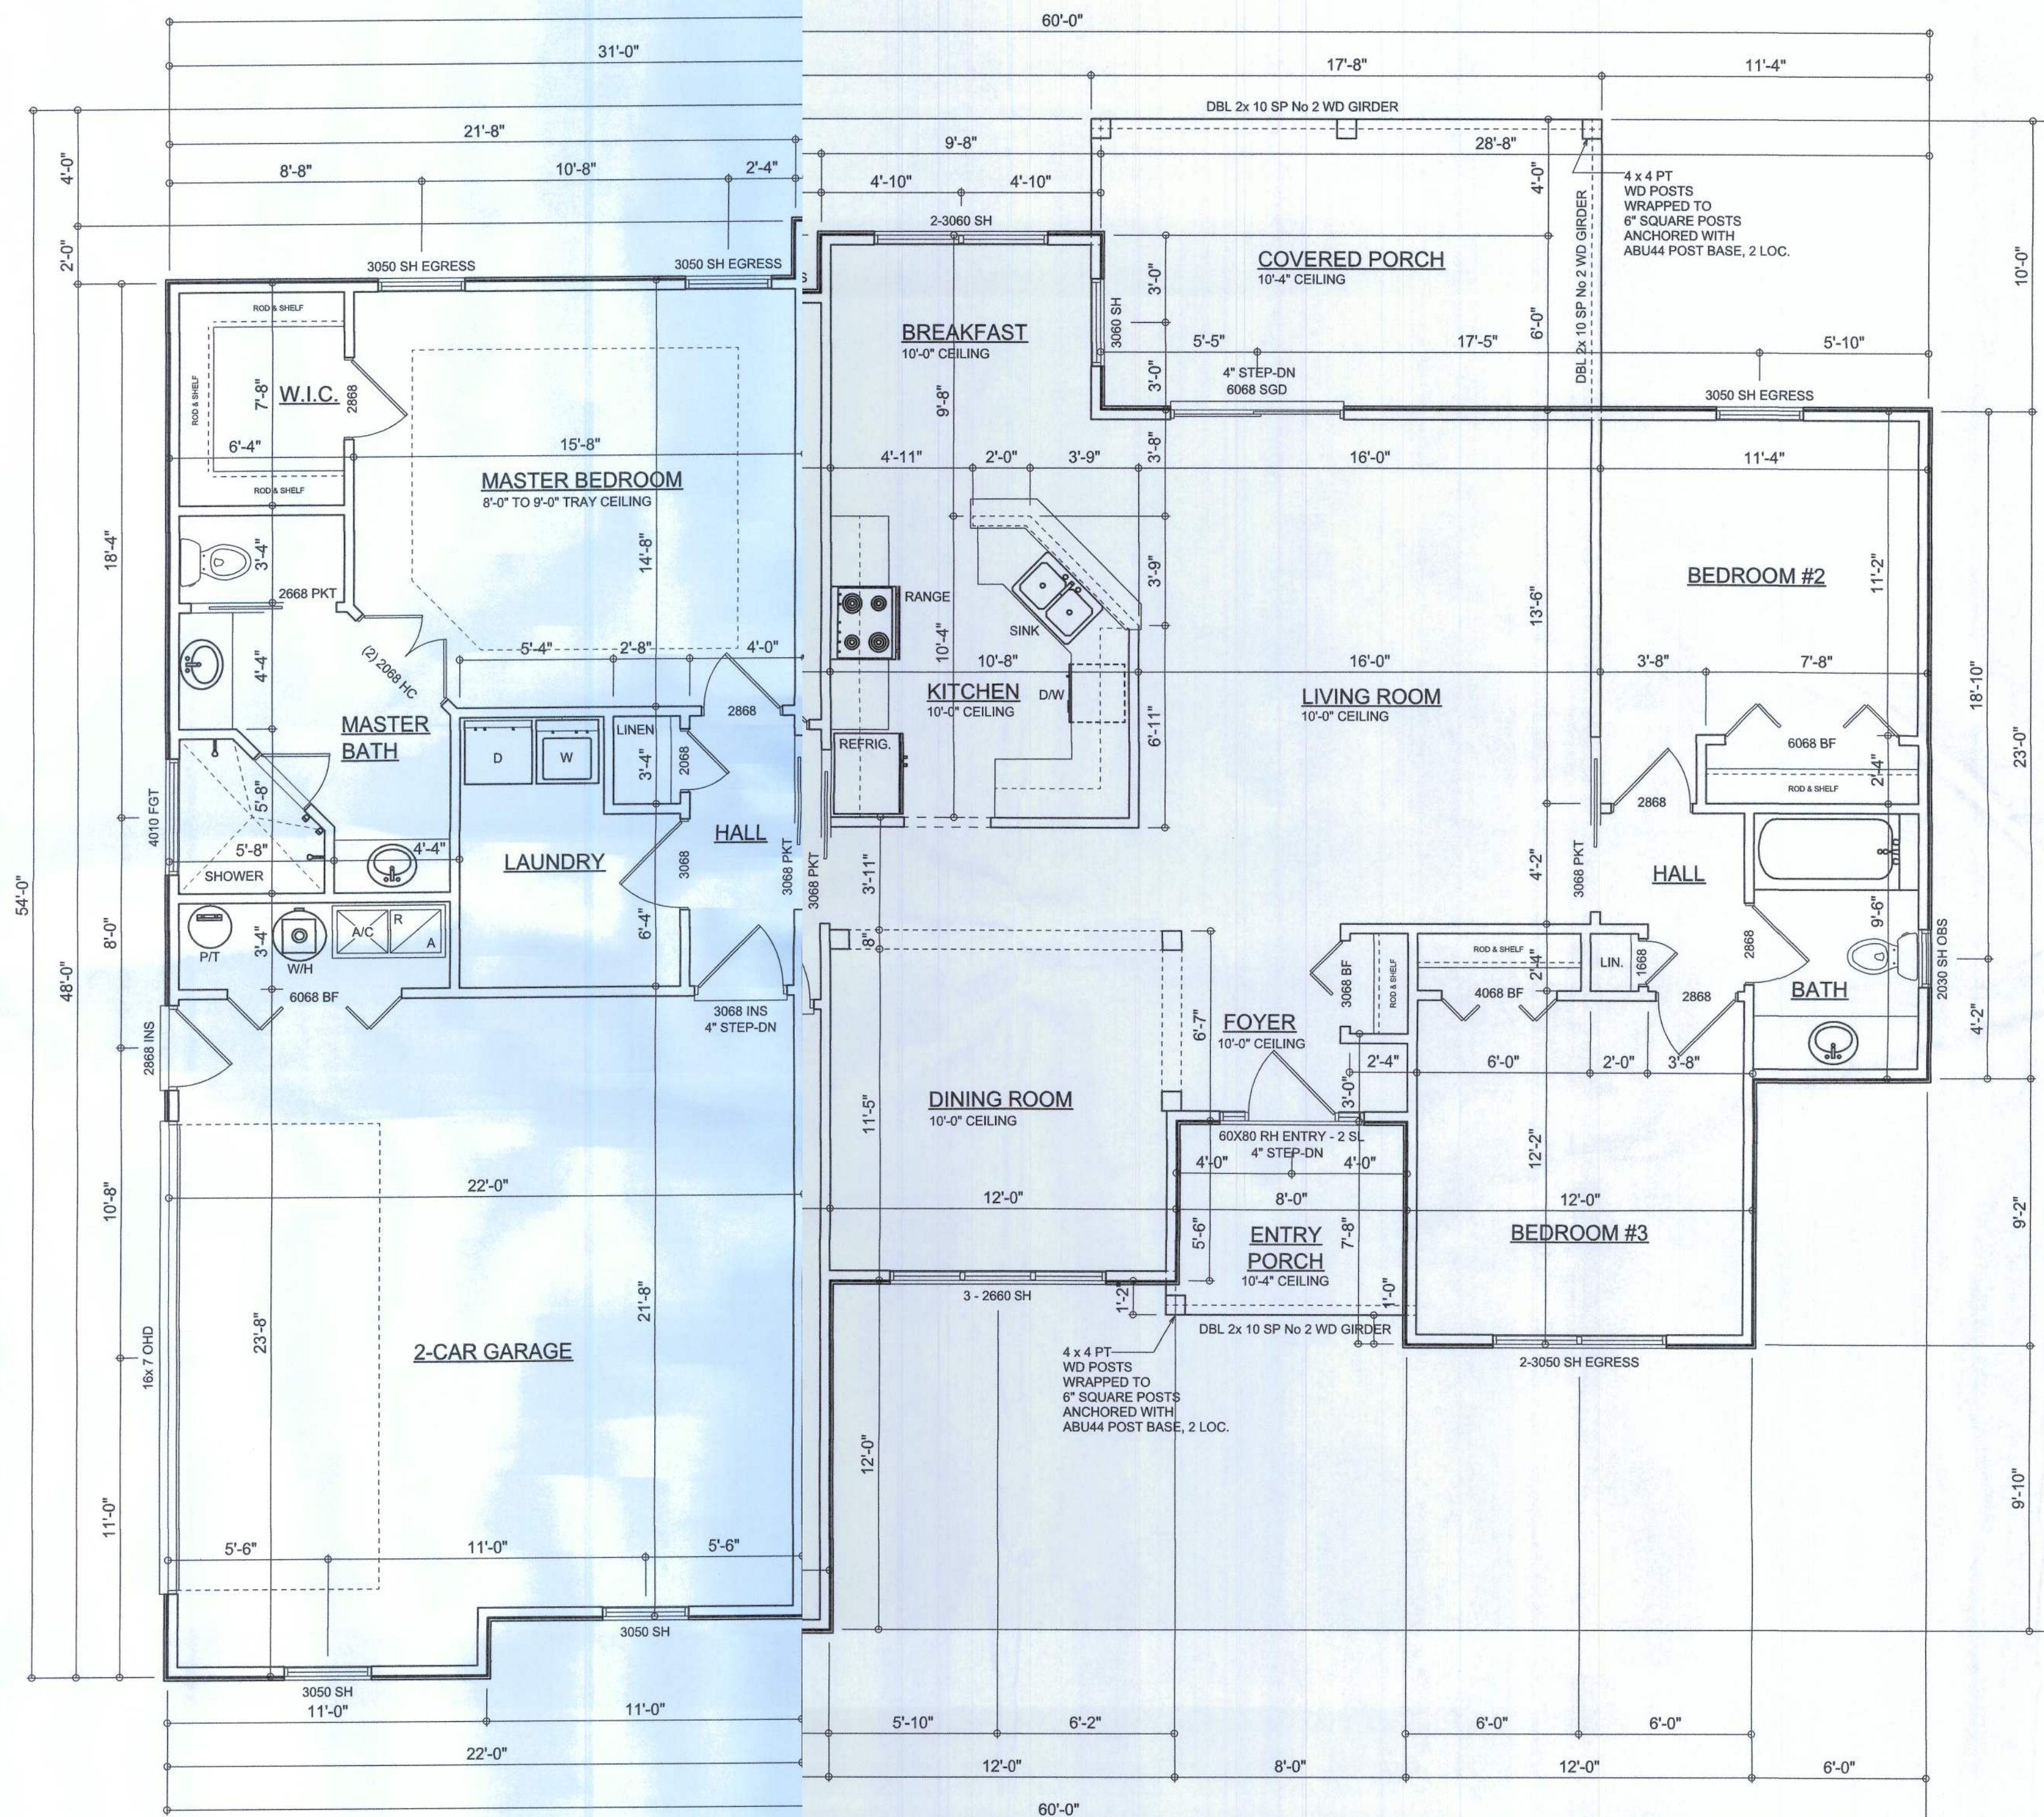

FLOOR PLAN

SCALE: 1/4" = 1'-0"

NOTE: ALL WALL HEIGHTS SHALL BE 8'-0" UNLESS OTHERWISE NOTED

NOTE: ALL DRAWINGS NOT TO BE SCALED, WRITTEN DIMENSIONS TAKE PRECEDENCE OVER SCALED DIMENSIONS

AREA SUMMARY

LIVING AREA	1650	S.F.
GARAGE AREA	520	S.F.
ENTRY PORCH AREA	54	S.F.
COVERED PORCH AREA	175	S.F.
TOTAL AREA	2,399	S.F.

A NEW HOUSE FOR:


MAYFAIR - LOT 29

PROJECT ADDRESS:

STANLEY CRAWFORD CONSTRUCTION, INC.

LAKE CITY, FLORIDA, 32056

©WILLIAM MYERS
DESIGN INC.
P.O. BOX 1513
LAKE CITY, FL 32056
(386) 758-8406
will@willmyers.net

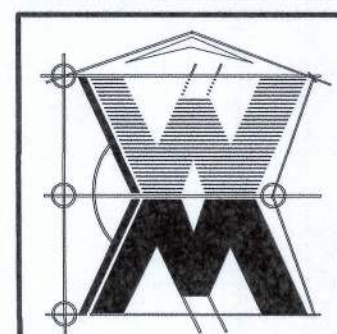

JOB NUMBER
110704

SHEET NUMBER

A.2

OF 3 SHEETS

REVISIONS
July 28, 2011

SOFTPLAN
ARCHITECTURAL DESIGN SOFTWARE

PRELIMINARY FLOOR PLAN
SCALE: 1/4" = 1'-0"

Wm Myers