

DOOR SCHEDULE					SYMBOL (#)
MARK	SIZE	QUAN.	TYPE	MANUF.	REMARKS
1	6'-0" x 8'-0" (DBL)	1	6 PANEL	PER OWNER	FIBERGLASS
2	6'-0" x 8'-0" (DBL)	1	1 LITE FRENCH	" "	FIBERGLASS
3	6'-0" x 8'-0" (SGL)	1	1 LITE FRENCH	" "	FIBERGLASS
4	3'-0" x 6'-0"	1	3 LITE UPPER GLASS	" "	STEEL
5	3'-0" x 6'-0"	2	PLAIN	" "	STEEL
6	2'-8" x 8'-0"	2	6 PANEL	" "	SOLID
7	2'-8" x 8'-0"	2	6 PANEL	" "	" "
8	3'-0" x 8'-0"	1	LOUVERED	" "	" "
9	3'-0" x 6'-0"	2	BI-FOLD	" "	" "
10	3'-0" x 6'-0"	4	6 PANEL	" "	" "
11	2'-8" x 6'-0"	6	" "	" "	" "
12	2'-6" x 6'-0"	7	" "	" "	" "
13	2'-4" x 6'-0"	4	" "	" "	" "
14	2'-0" x 6'-0"	2	" "	" "	" "
15	4'-0" x 8'-0" (DBL)	1	" "	" "	" "
16	4'-0" x 6'-0" (DBL)	1	6 PANEL	" "	SOLID
17	9'-0" x 7'-0"	3	OH GARAGE DOOR	PER OWNER	STD. SECTIONAL DOOR WINDOW PER OWNER
18					
19					

1.) SEE OWNER FOR TRIM SELECTIONS.
2.) ALL INTERIOR DOORS - ALLOW FOR 6" MOULDING

WINDOW SCHEDULE					SYMBOL (#)
MARK	SIZE	QUAN.	TYPE	MANUF.	REMARKS
1	4'-0" x 8'-0"	10	2 PAN. HORIZ. SLIDER	PGT - VINYL	W/ TRANSOM
2	3'-0" x 8'-0"	2	" "	" "	W/ TRANSOM
3	4'-0" x 4'-0"	1	" "	" "	W/ 1 LITE ROUND TOP
4	4'-0" x 4'-0"	1	" "	" "	----
5	4'-0" x 8'-0"	2	" "	" "	4' FROM FLOOR
6	4'-0" x 4'-0"	1	" "	" "	SAFETY GLASS
7	3 - 2'-0" x 8'-0"	1	FIXED GLASS	PER OWNER	----
8	2 - 2'-0" x 8'-0"	1	FIXED GLASS	PER OWNER	----
9					
10					
11					

1.) SEE OWNER FOR TRIM SELECTIONS.

GENERAL NOTES


- See "Wind Load Detail Sheet S-1" and Wind Engineer's Notes for data pertaining to Wind Design and compliance w/ Florida Building Code.
- All concrete used to be 2500 PSI strength or greater.
- HVAC duct and unit size/design is by engineered shop drawings from the AC contractor.
- Windows to be alum. framed and double glazed. Sizes shown are nominal and may vary with manufacturer.
- Roof Truss design is the responsibility of the supplier.
- The Truss Manufacturer shall prepare Shop Drawings indicating Truss placement, Girder locations, Truss-to-Truss Connections and any point loads. The Contractor shall notify the Designer of any point loads in excess of 2.0k for Fnd. Modification.
- Site analysis or preparation information is not a part of this plan and is the responsibility of the owner.
- Cabinet and millwork detail is not a part of this plan. The plan is a general design and details shall be the responsibility of the owner and/or contractor.

WINDLOAD ENGINEER: Mark Disosway, PE No.53915, POB 868, Lake City, FL 32056, 386-754-5419

CERTIFICATION: These plans and "Windload Engineering", Sheet S-1, attached, comply with Florida Building Code Residential 2004, Section R301.2.1 to the best of my knowledge.


LIMITATION: This design is valid for one building, at specified location, permitted within 90 days of signature date. In case of conflict, structural requirements, scope of work, and builder responsibilities on sheet S-1 control.

8W HILLS OF WINDSOR GLEN - LOT 4
Location: LAKE CITY, FL Job No.:

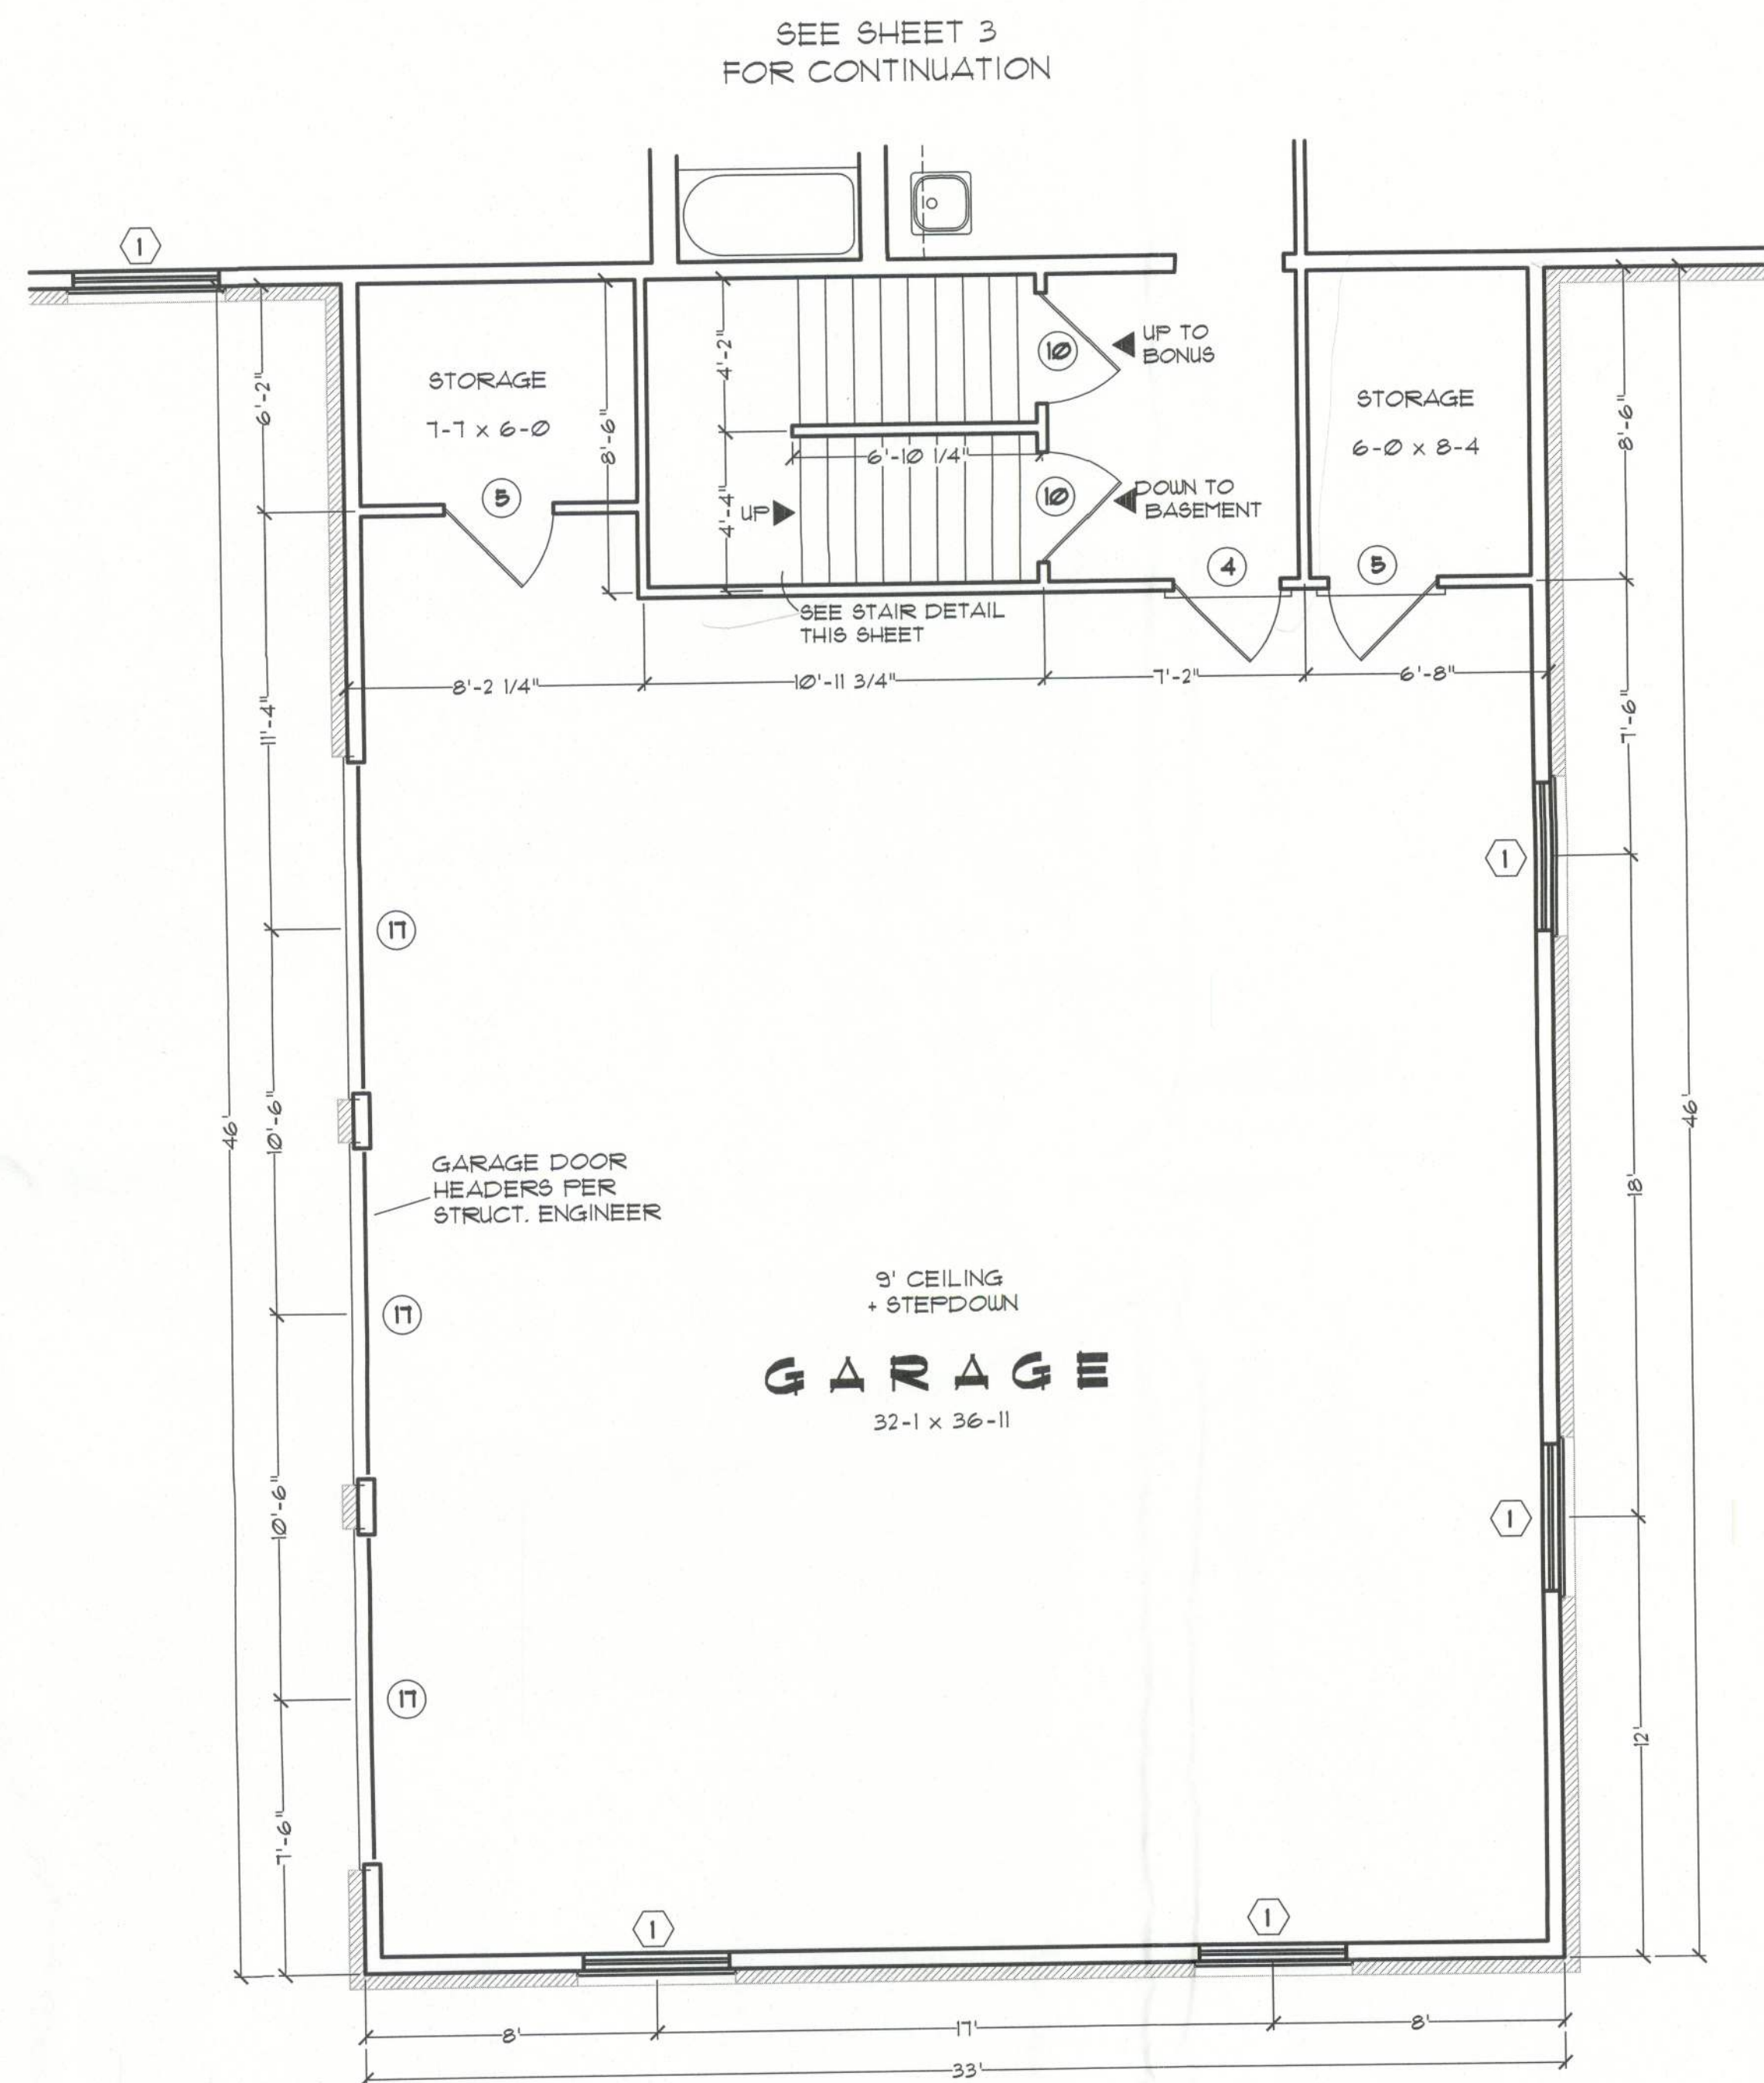


GARAGE

SCALE: 1/4 IN. = 1 FT.

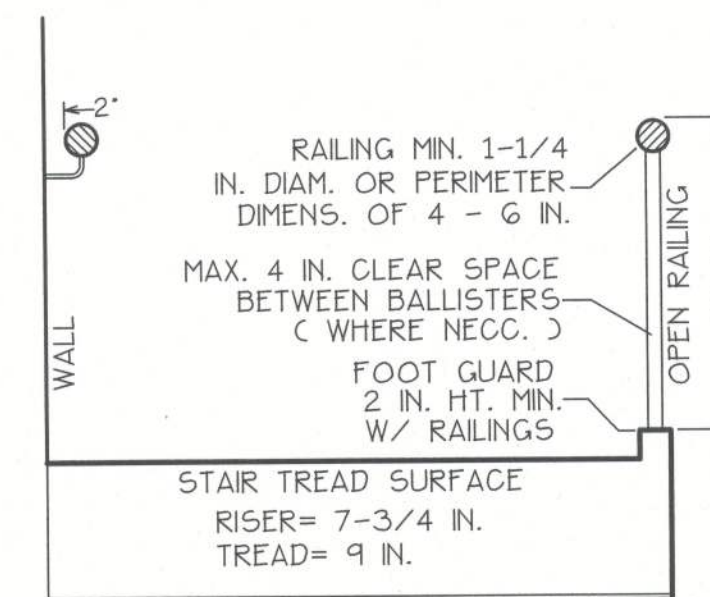

STAIR DETAIL

NOT TO SCALE

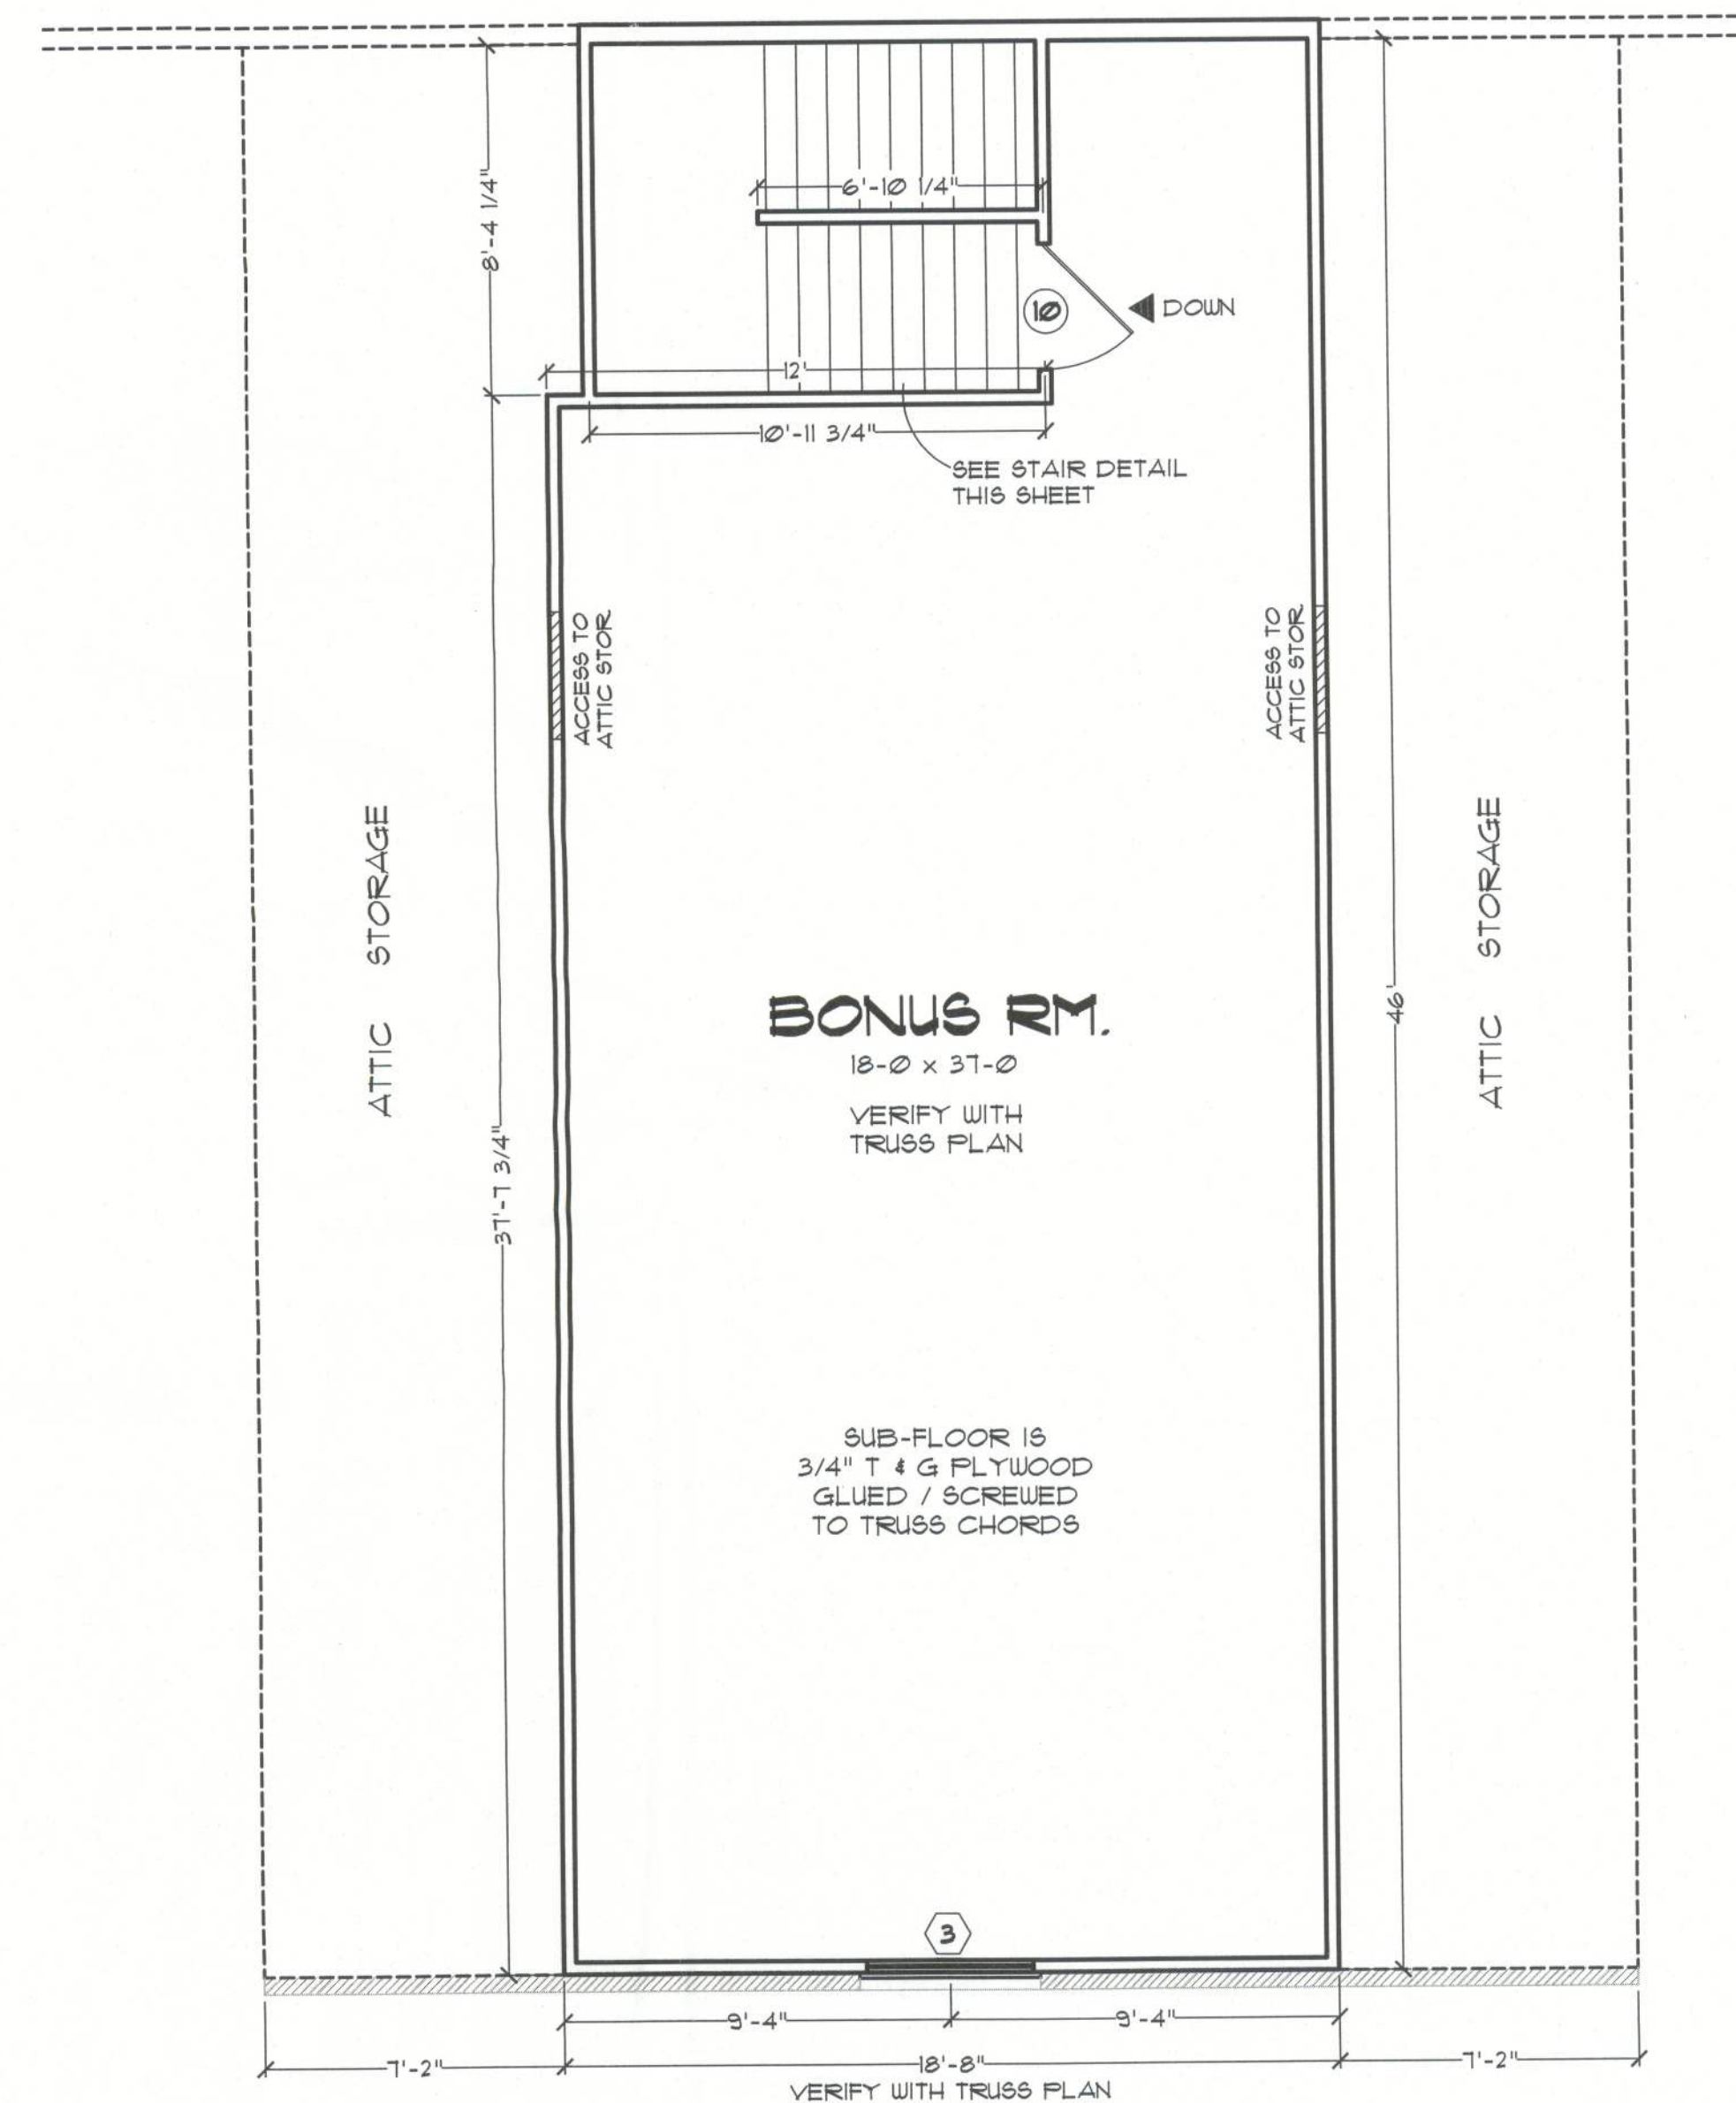

BONUS RM.

18'-0" x 37'-0"
VERIFY WITH TRUSS PLAN

SUB-FLOOR IS
3/4" T & G FLYWOOD
GLUED / SCREWED
TO TRUSS CHORDS

BONUS

SCALE: 1/4 IN. = 1 FT.

4

FILE: 11-007	JORDAN RESIDENCE	SHEET: 4
DATE: 11/29/11		CAD FILE: 11-007
DRAWN: T A D	PREPARED BY: TIM DELBENE Residential Drafting + Design	REV:
CHECK: T A D	Rt. 4, Box 330, Lake City, FL 32055 Phone: (904) 755-5891	REV: