



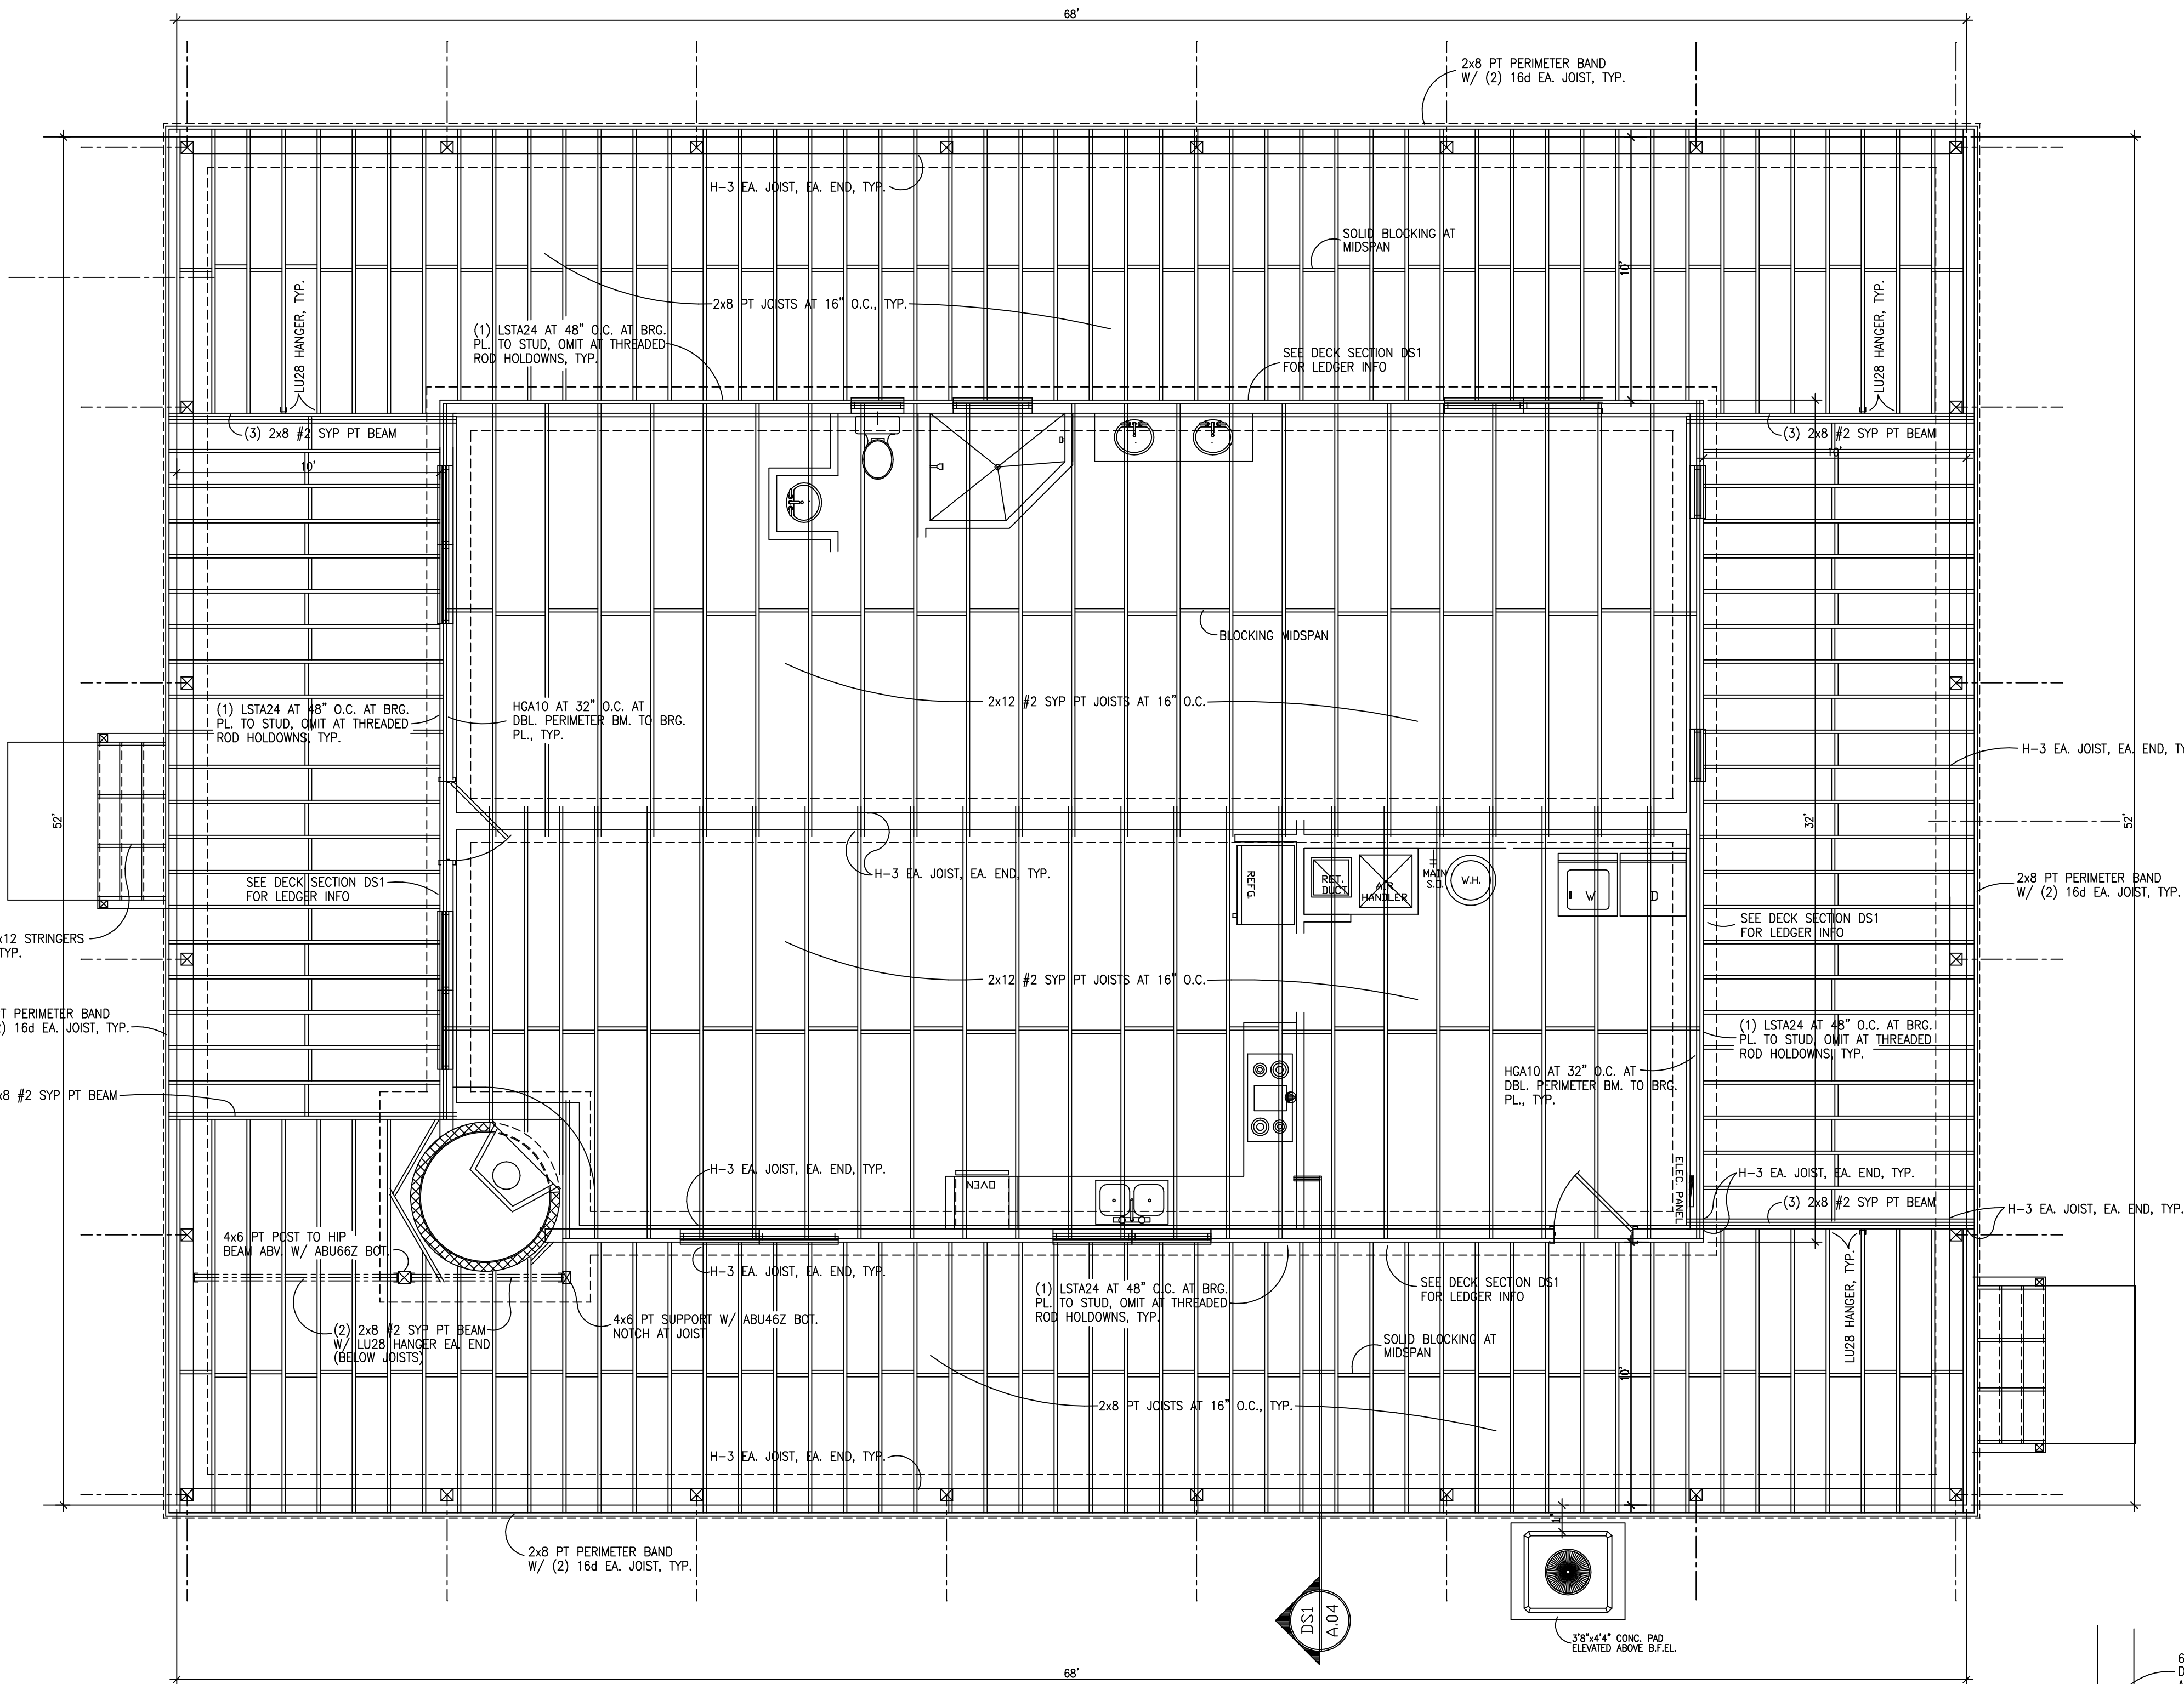


FLOOR FRAMING PLAN

SCALE: 1/4"=1'-0"

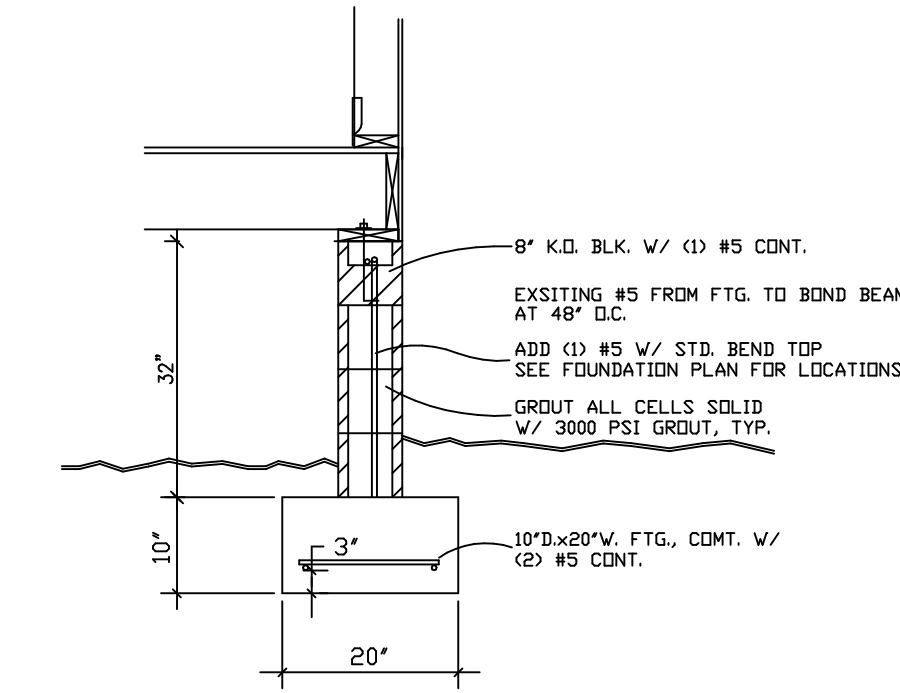

ADDED STEMWALL REINF. DETAIL

SCALE: 1/2"=1'-0"

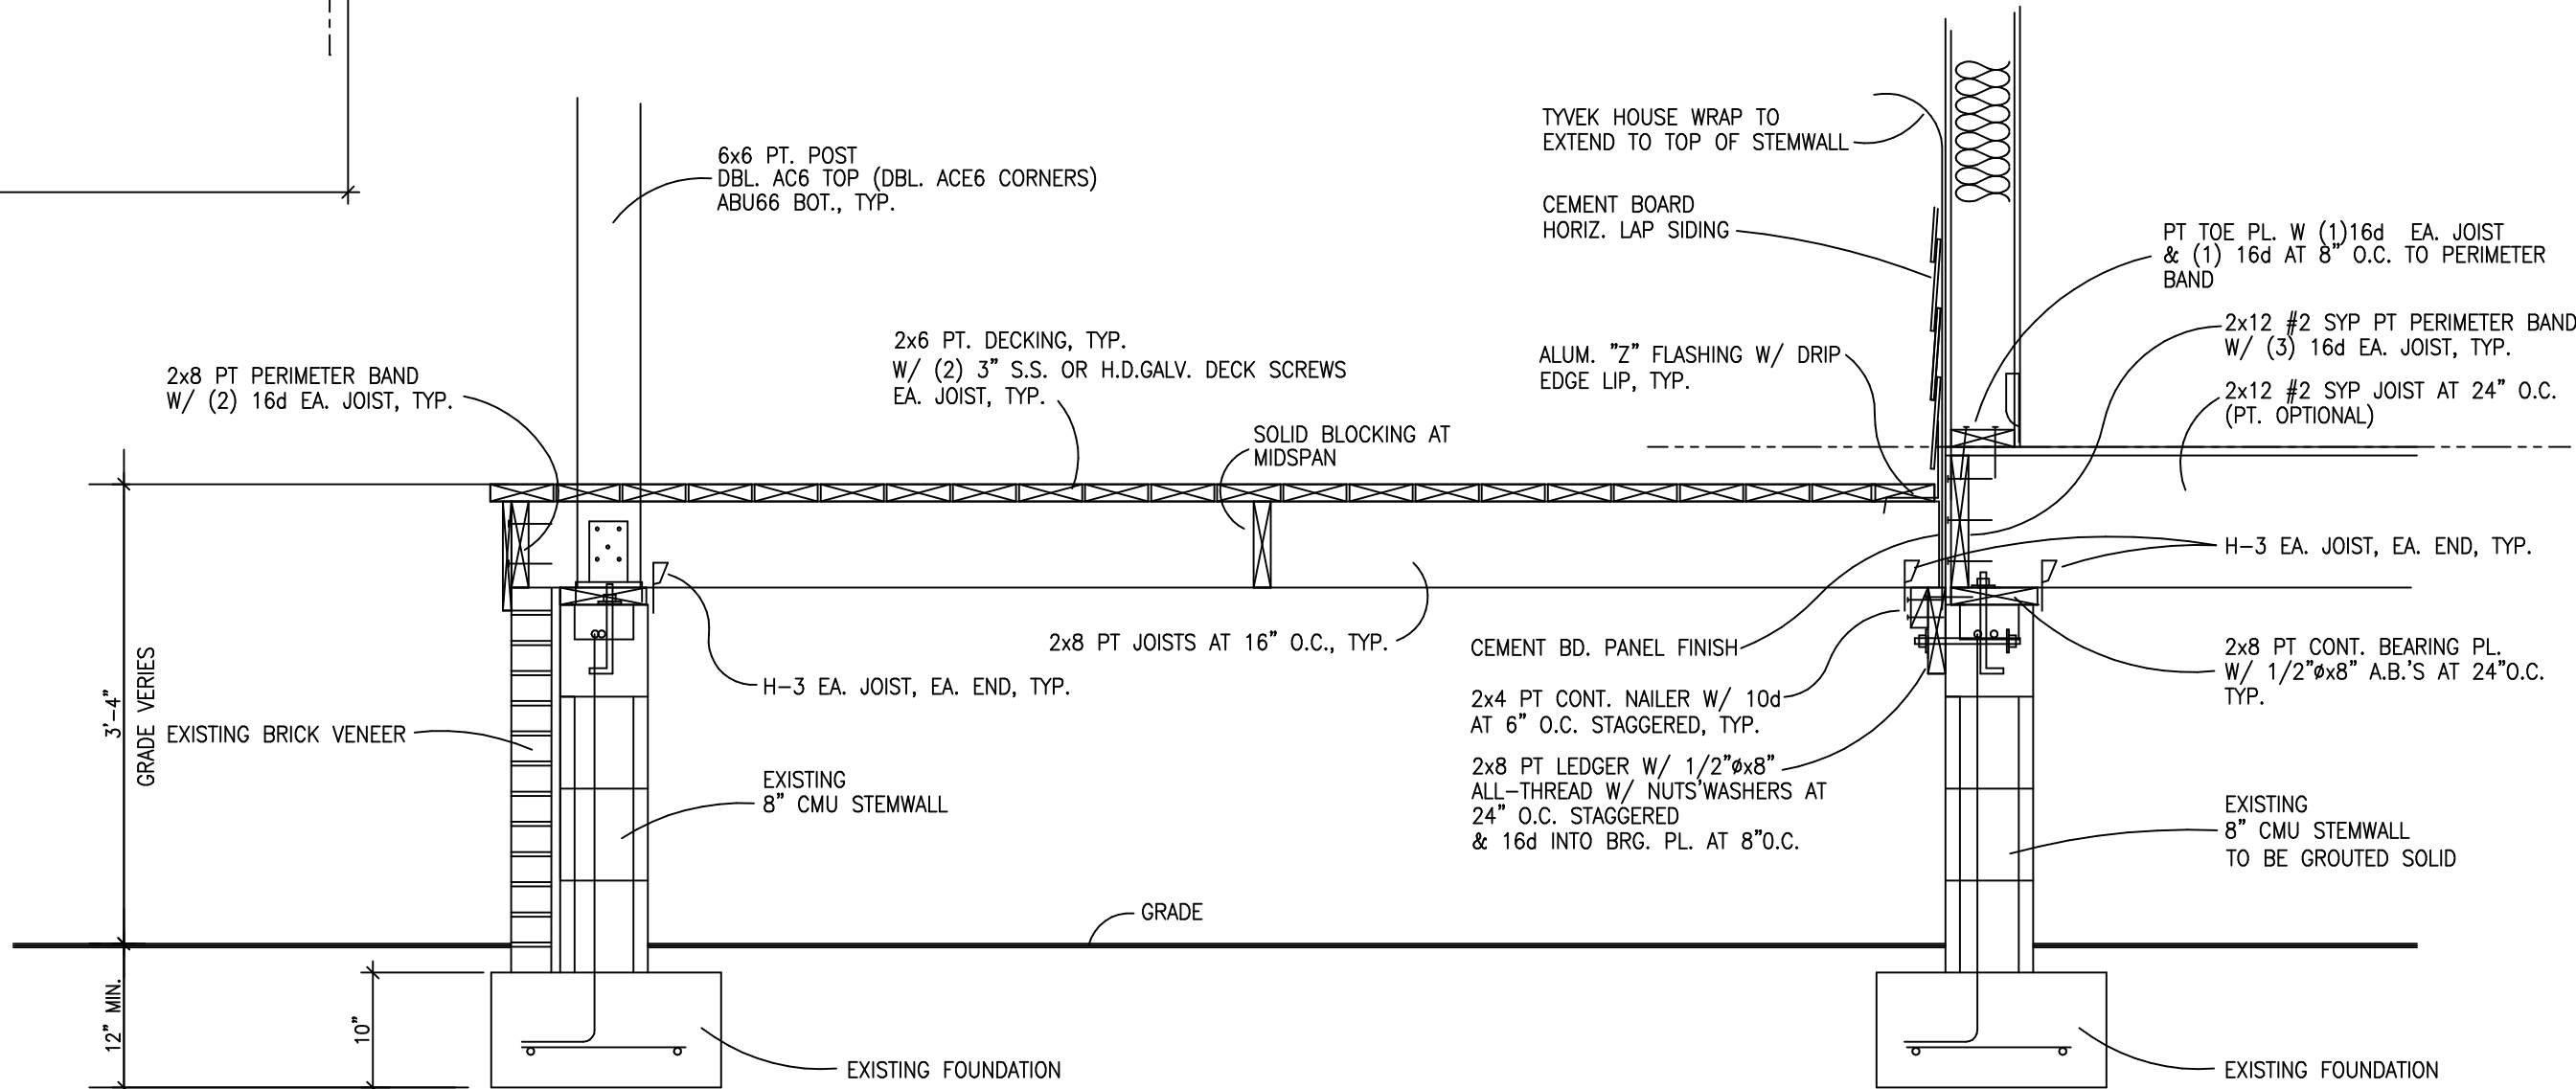


TYP. DECK CROSS SECTION


SCALE: 3/4"=1'-0"

NOTE: THIS ITEM HAS BEEN ELECTRONICALLY SIGNED AND SEALED BY CAROL CHADWICK IN THE DATE ADJACENT TO THE SEAL. PRINTED COPIES OF THIS DOCUMENT ARE NOT CONSIDERED VALID UNLESS THEY BEARING THE SIGNATURE MUST BE VERIFIED ON THE ELECTRONIC COPIES.

NOTE: THIS STRUCTURE HAS BEEN DESIGNED TO WITHSTAND 130 MPH WIND LOADS AS PER THE F.B.C., 7TH ED. GEORGIA RESIDENTIAL.

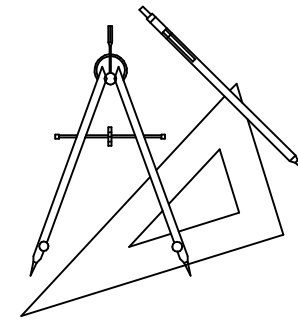

DRAWN BY:
L. STEPHENS
CHECKED BY:
SCALE:

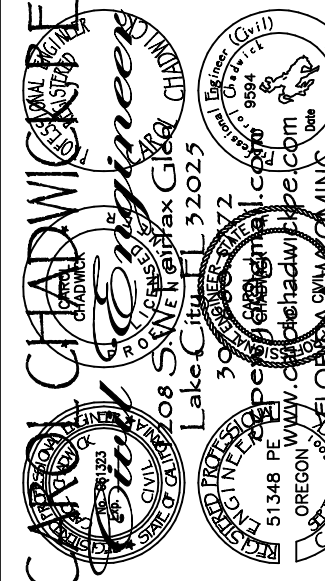

Digitally signed by Carol Chadwick DN: c=US, o=Florida, dnQualifier=A0141, 00000017E6D92, 4CE0005954C, cn=Carol Chadwick, email=303224027@att.net, 12-27-23-04:00

PROJECT:
CUSTOM HOME PLAN
FOR
MIKE & DEBBIE GAINNEY
3529 SW COUNTRY RD. 138
FT. WHITE, FL.

ATTENTION:
STEPHENS DESIGN & DRAFTING
HEREBY RESERVES ITS
COMMON LAW COPYRIGHT AND OTHER
PROPERTY RIGHTS IN THESE PLANS,
IDEAS AND DESIGNS. FURTHERMORE,
THESE PLANS, IDEAS AND DESIGNS
MAY NOT BE REPRODUCED, COPIED OR
USED FOR ANY PURPOSE
WITHOUT THE CONSENT OF STEPHENS
DESIGN & DRAFTING

SDP
DESIGN & DRAFTING
COMPUTER AIDED DESIGN
DRAFTING SERVICES
1002 E. WOODY BLVD.
BUNNELL, FL. 32110
(386) 437-5903 P-H.
LARRY STEPHENS, OWNER

REVISIONS		
1.		L.S.
2.		
3.		
4.		
5.		
6.		

DRAWING No.:
DEBRAL2244
DATE:
OCT. 2, 22

SHEET No.:
A.04
SHEET 4 OF 6