

FLOOR PLAN

HEATED AREA	=	2266 SQ. FT.
FRONT PORCH	=	640 SQ. FT.
COVERED PORCH	=	198 SQ. FT.
TOTAL AREA	=	3104 SQ. FT.

THE KOLEK RESIDENCE

DATE: AUG - 20 - 005
DRAWN BY: CLIFF MARTIN
DESIGNED BY: ALINE KOLEK

REVISIONS:
01-23-2003/001 10-15-2003/005
05-07-2003/002 07-02-2005/006
06-24-2003/003 07-31-2005/007
07-01-2003/004 08-20-2005/008

FILE #:
2266/3104/KOLEK

1

TRS - 52'
L016 - 50'

HEATED AREA	=	2266 SQ. FT.
FRONT PORCH	=	640 SQ. FT.
COVERED PORCH	=	198 SQ. FT.
TOTAL AREA	=	3104 SQ. FT.

DRAWN BY: CLIFF MARTIN 352-375-8990 352-538-1087 	DESIGNED BY: <u>ALINE KOLEK</u>
---	---


THE KOLEK RESIDENCE

REVISION:	
01-23-2003/001	10-15-2003/005
05-07-2003/002	07-02-2005/006
06-24-2003/003	07-31-2005/007
07-01-2003/004	08-20-2005/008

FILE #:


2266/3104/KOLEK

1

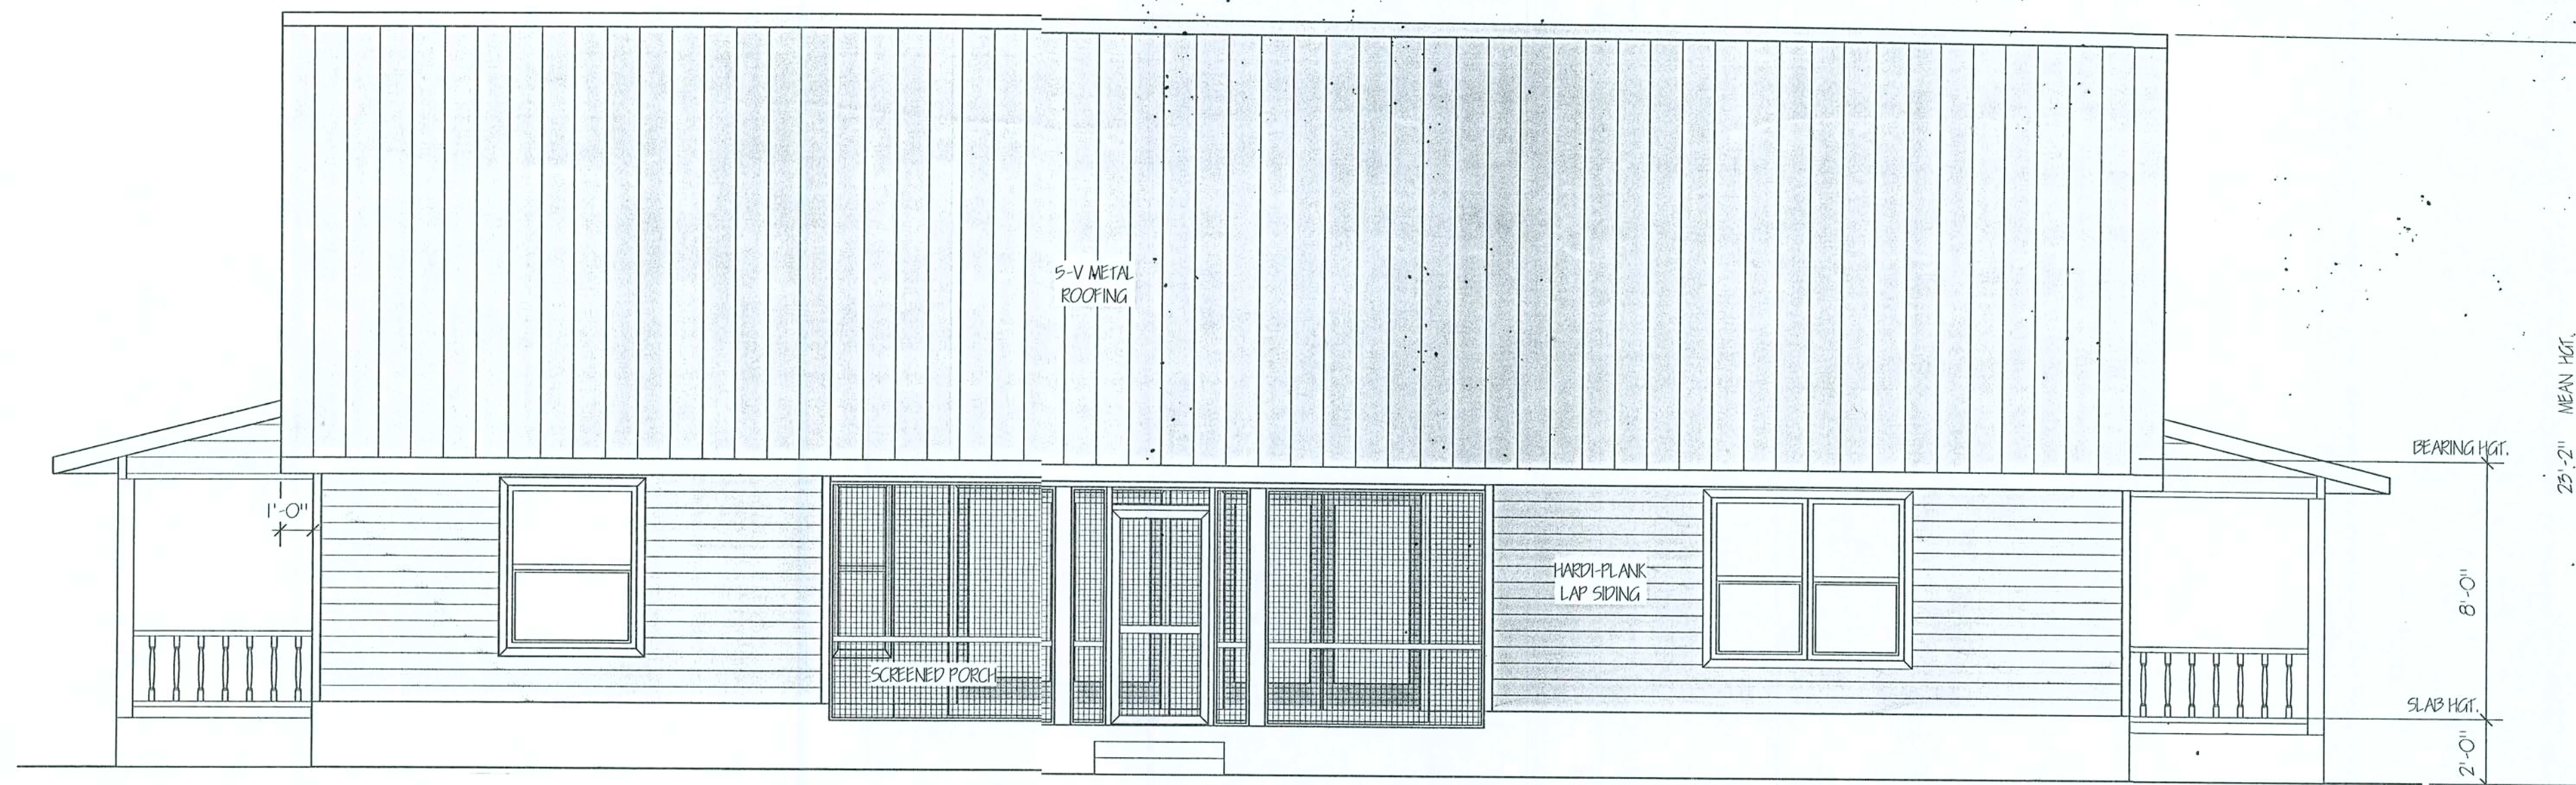

REAR ELEVATION


1/4" = 1'-0"

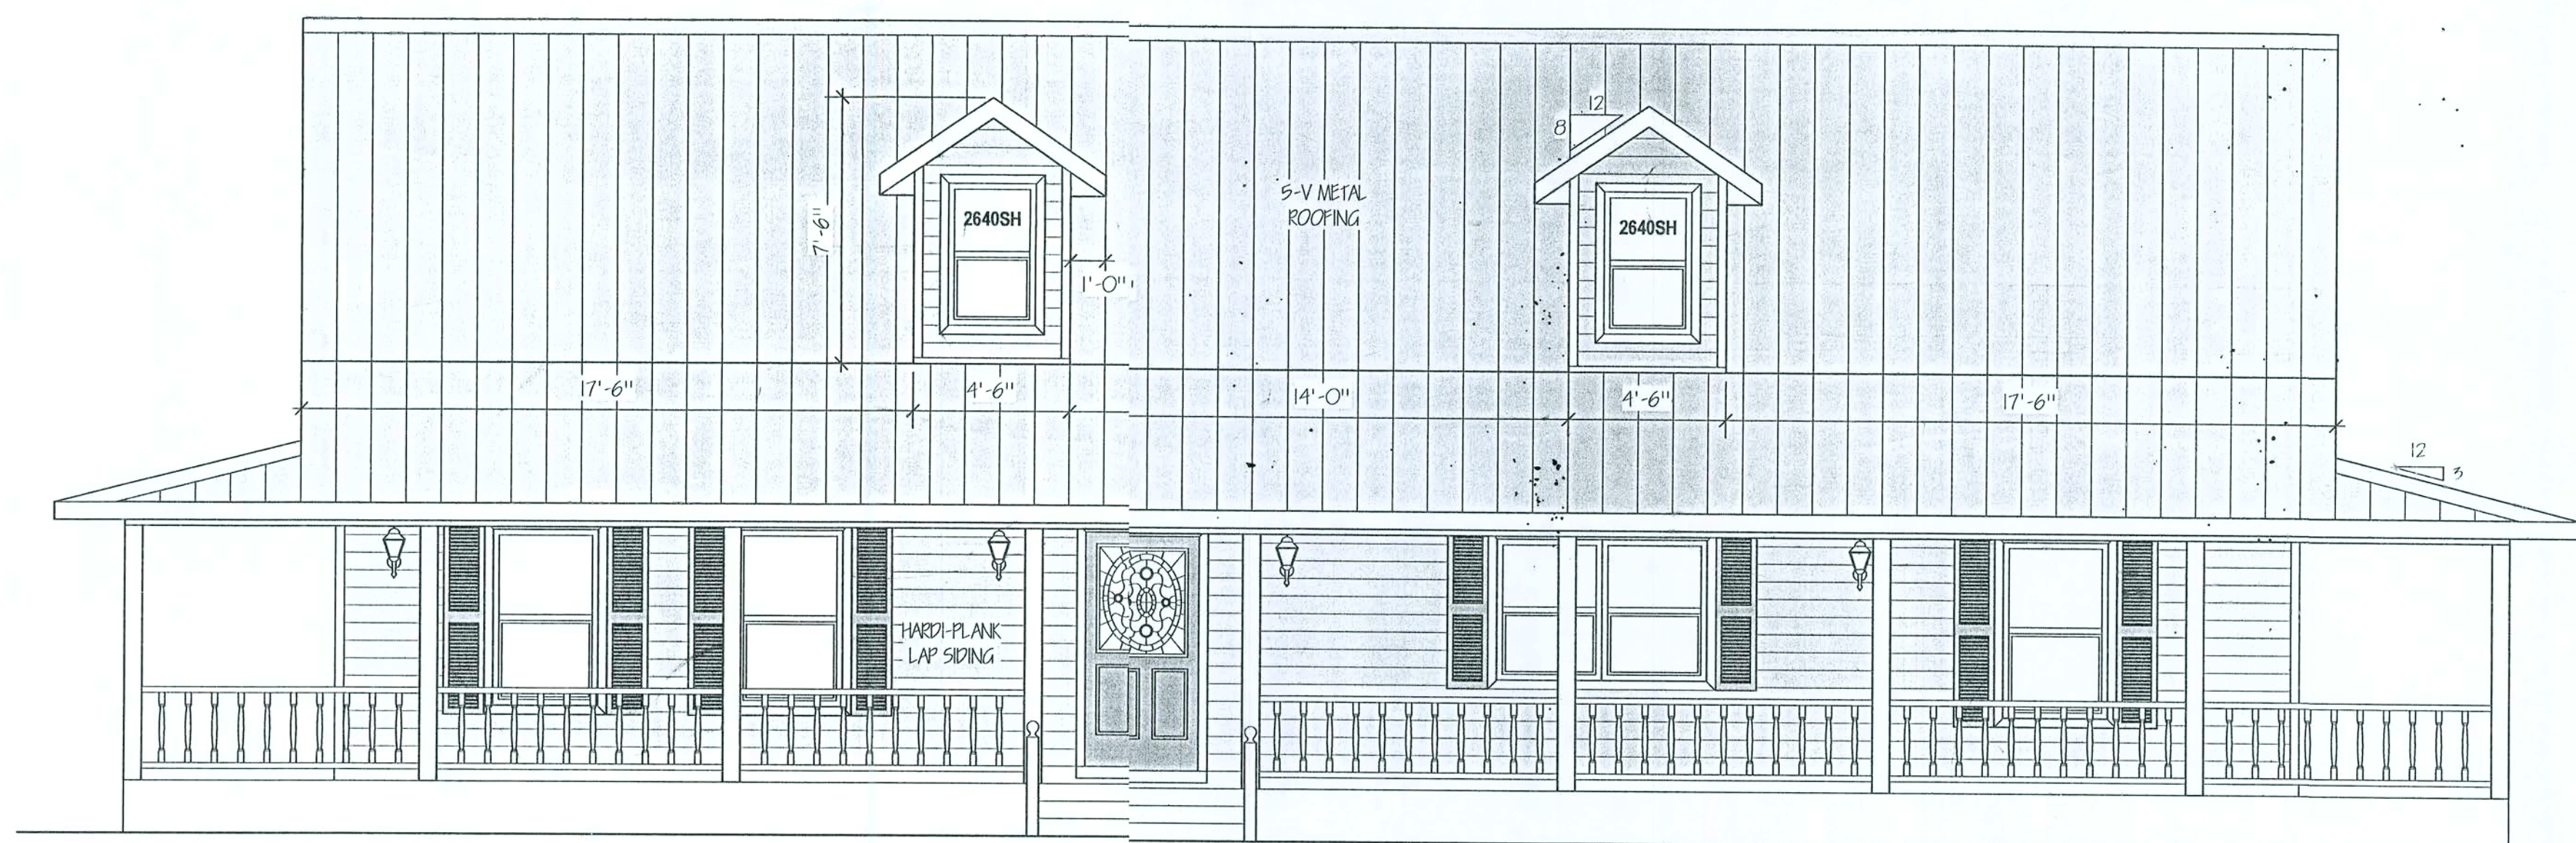

FRONT ELEVATION


1/4" = 1'-0"

DATE: AUG - 20 - 2005	DRAWN BY: CLIFF MARTIN 352-375-8990 352-538-1087	DESIGNED BY: ALINE KOLEK	THE KOLEK RESIDENCE	REVISION: 01-23-2003/001 10-15-2003/005 05-07-2003/002 07-02-2005/006 06-24-2003/003 07-31-2005/007 07-01-2003/004 08-20-2005/008	FILE #: 2266/3104/KOLEK	2
--------------------------	--	------------------------------------	----------------------------	---	----------------------------	----------

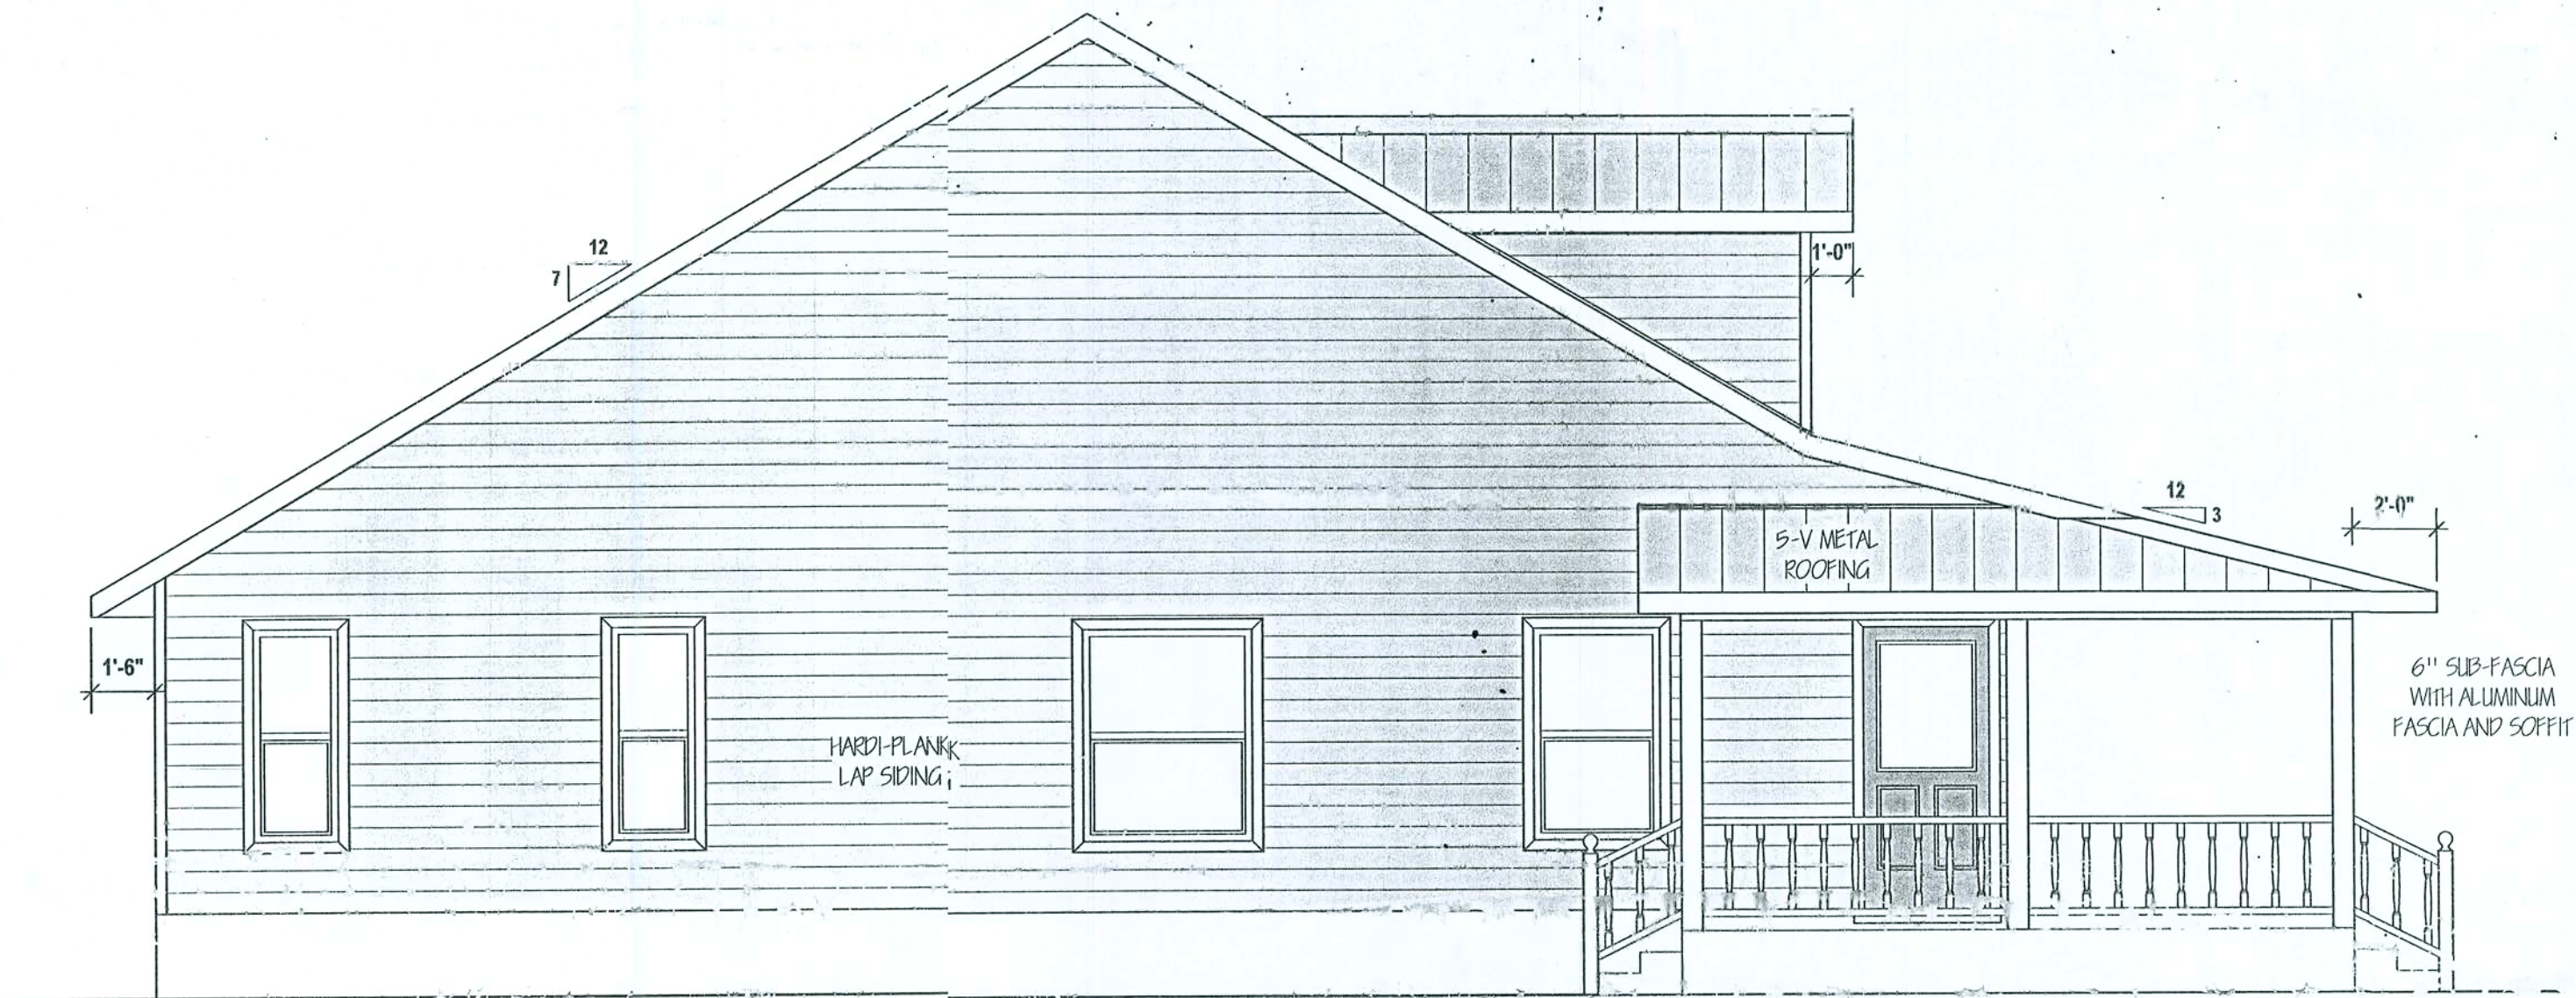

LEFT SIDE ELEVATION

1/4" = 1'-0"

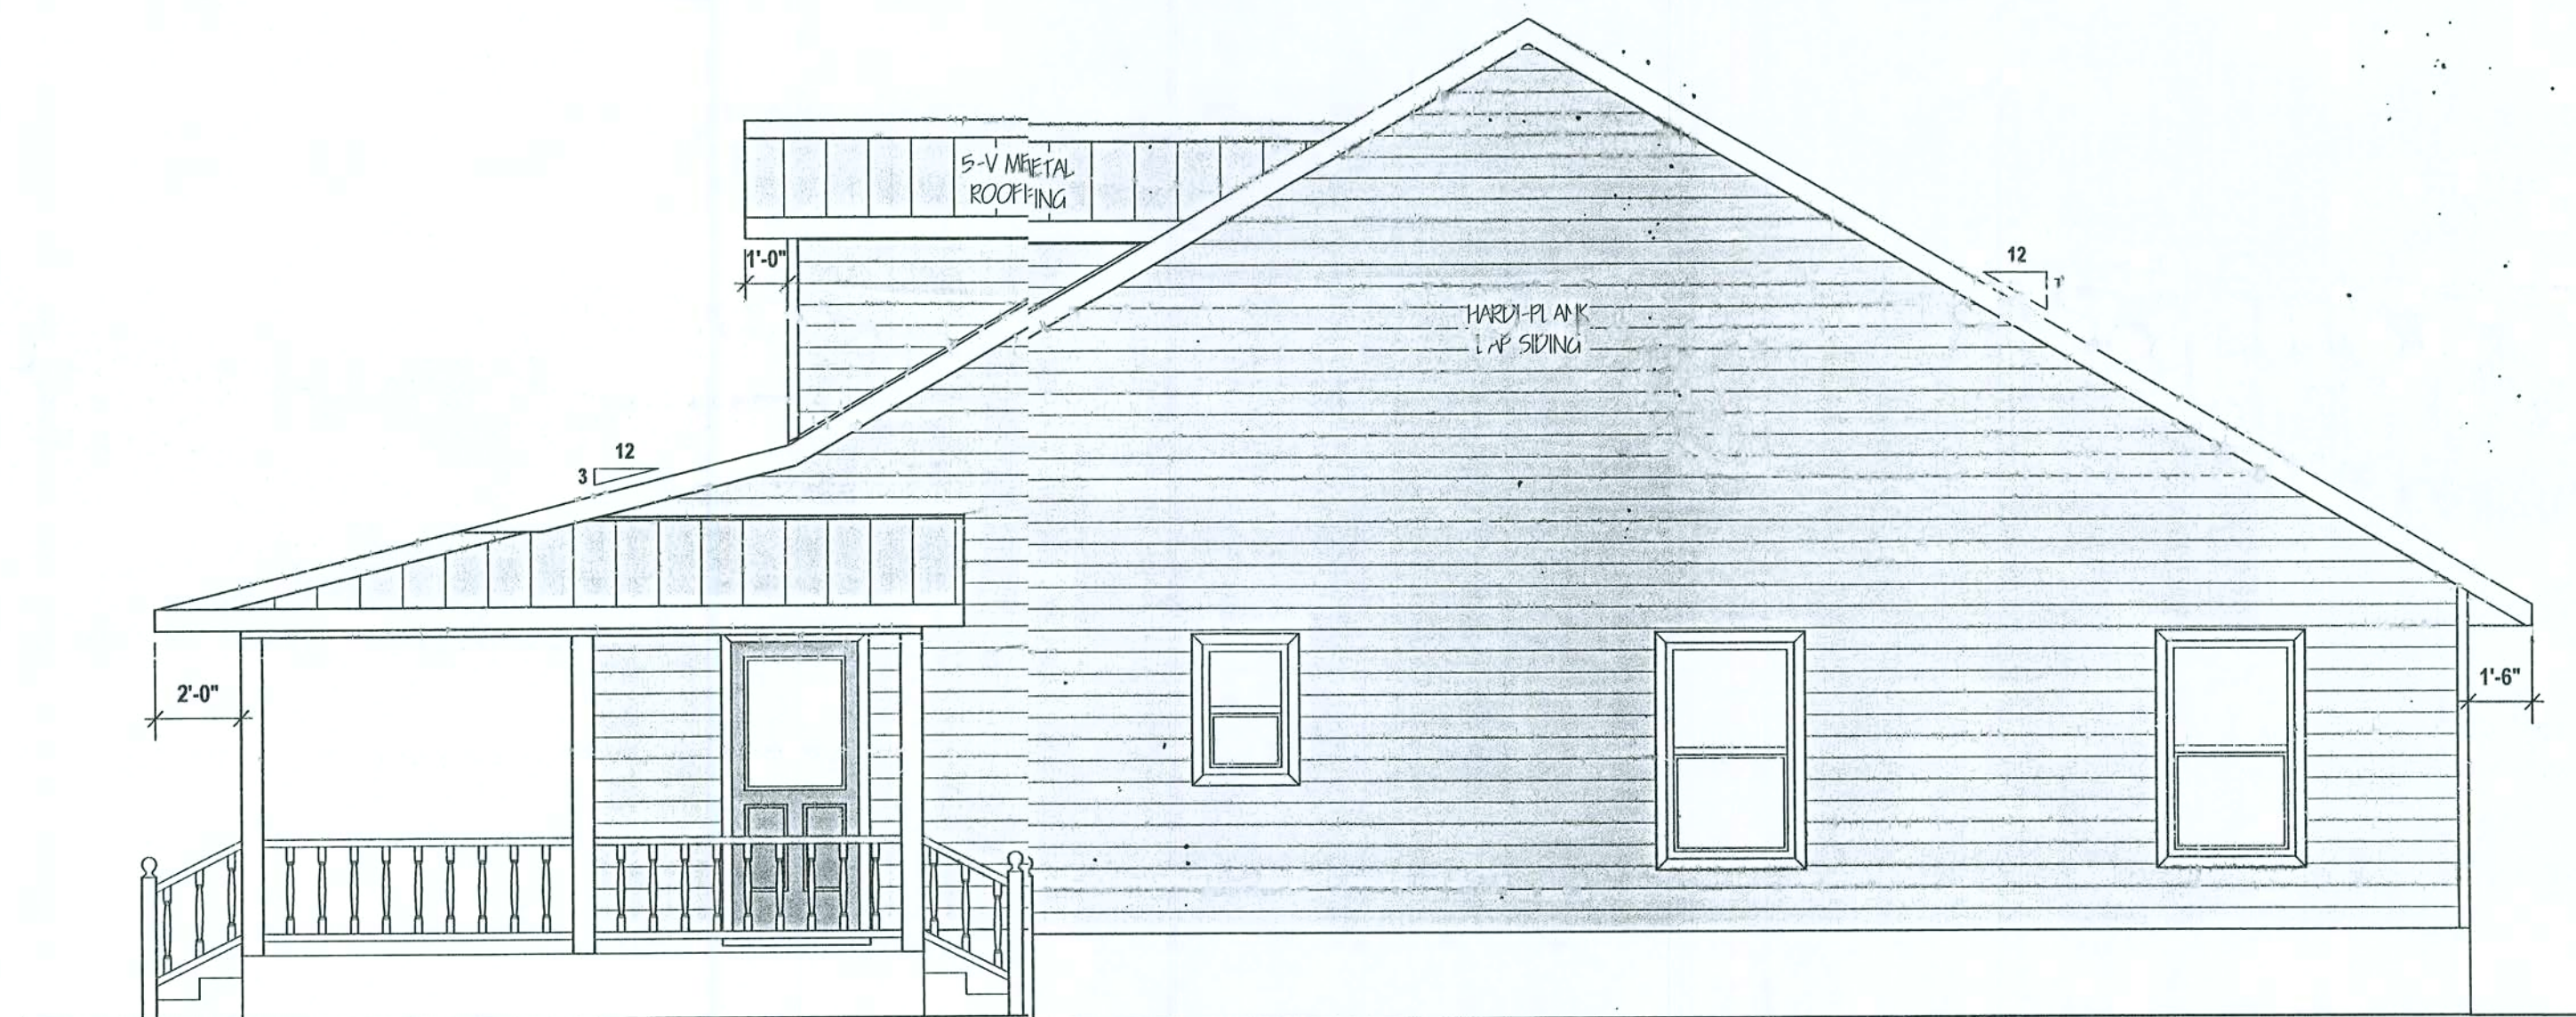

RIGHT SIDE ELEVATION

1/4" = 1'-0"

DATE:
AUG - 20 - 2005

DRAWN BY:
CLIFF MARTIN
352-375-8990
352-538-1087


DESIGNED BY:
ALINE KOLEK


THE KOLEK RESIDENCE


REVISION:
01-13-2003/001 10-15-2003/005
05-07-2003/002 07-21-2003/007
06-24-2003/003 07-01-2003/004
07-01-2003/004 08-20-2003/006

FILE #:
2266/3108/KOLEK

3

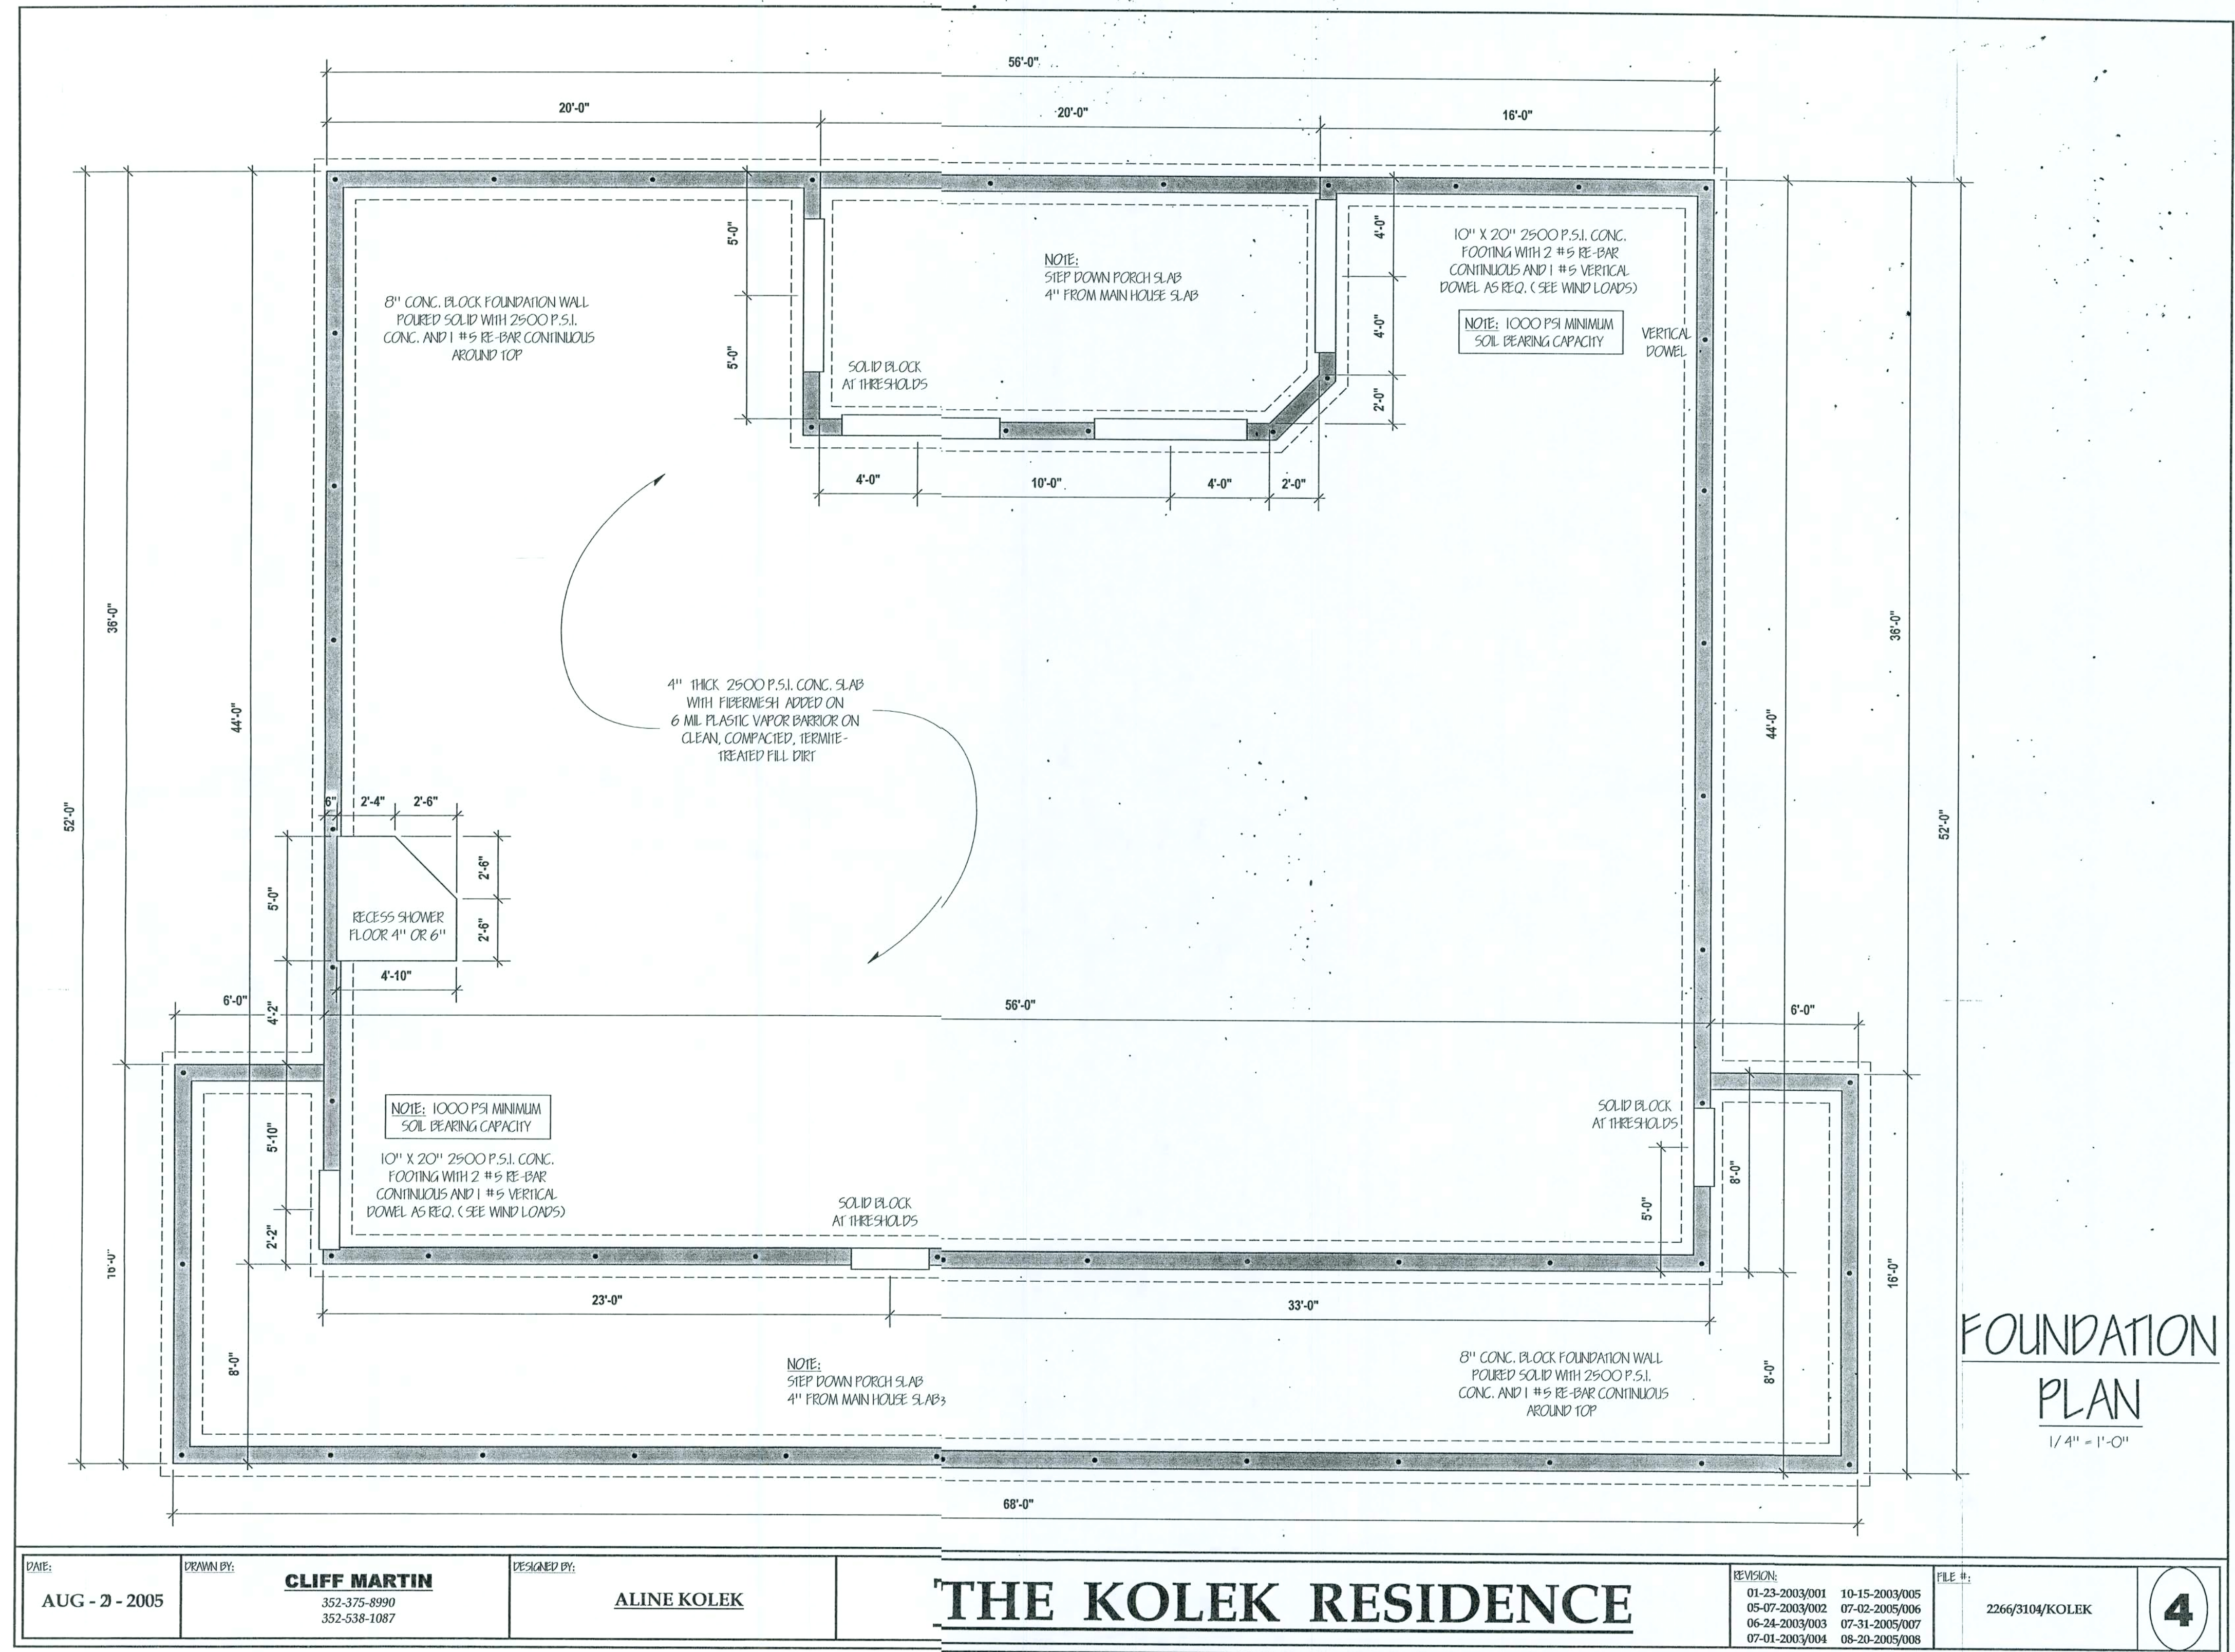


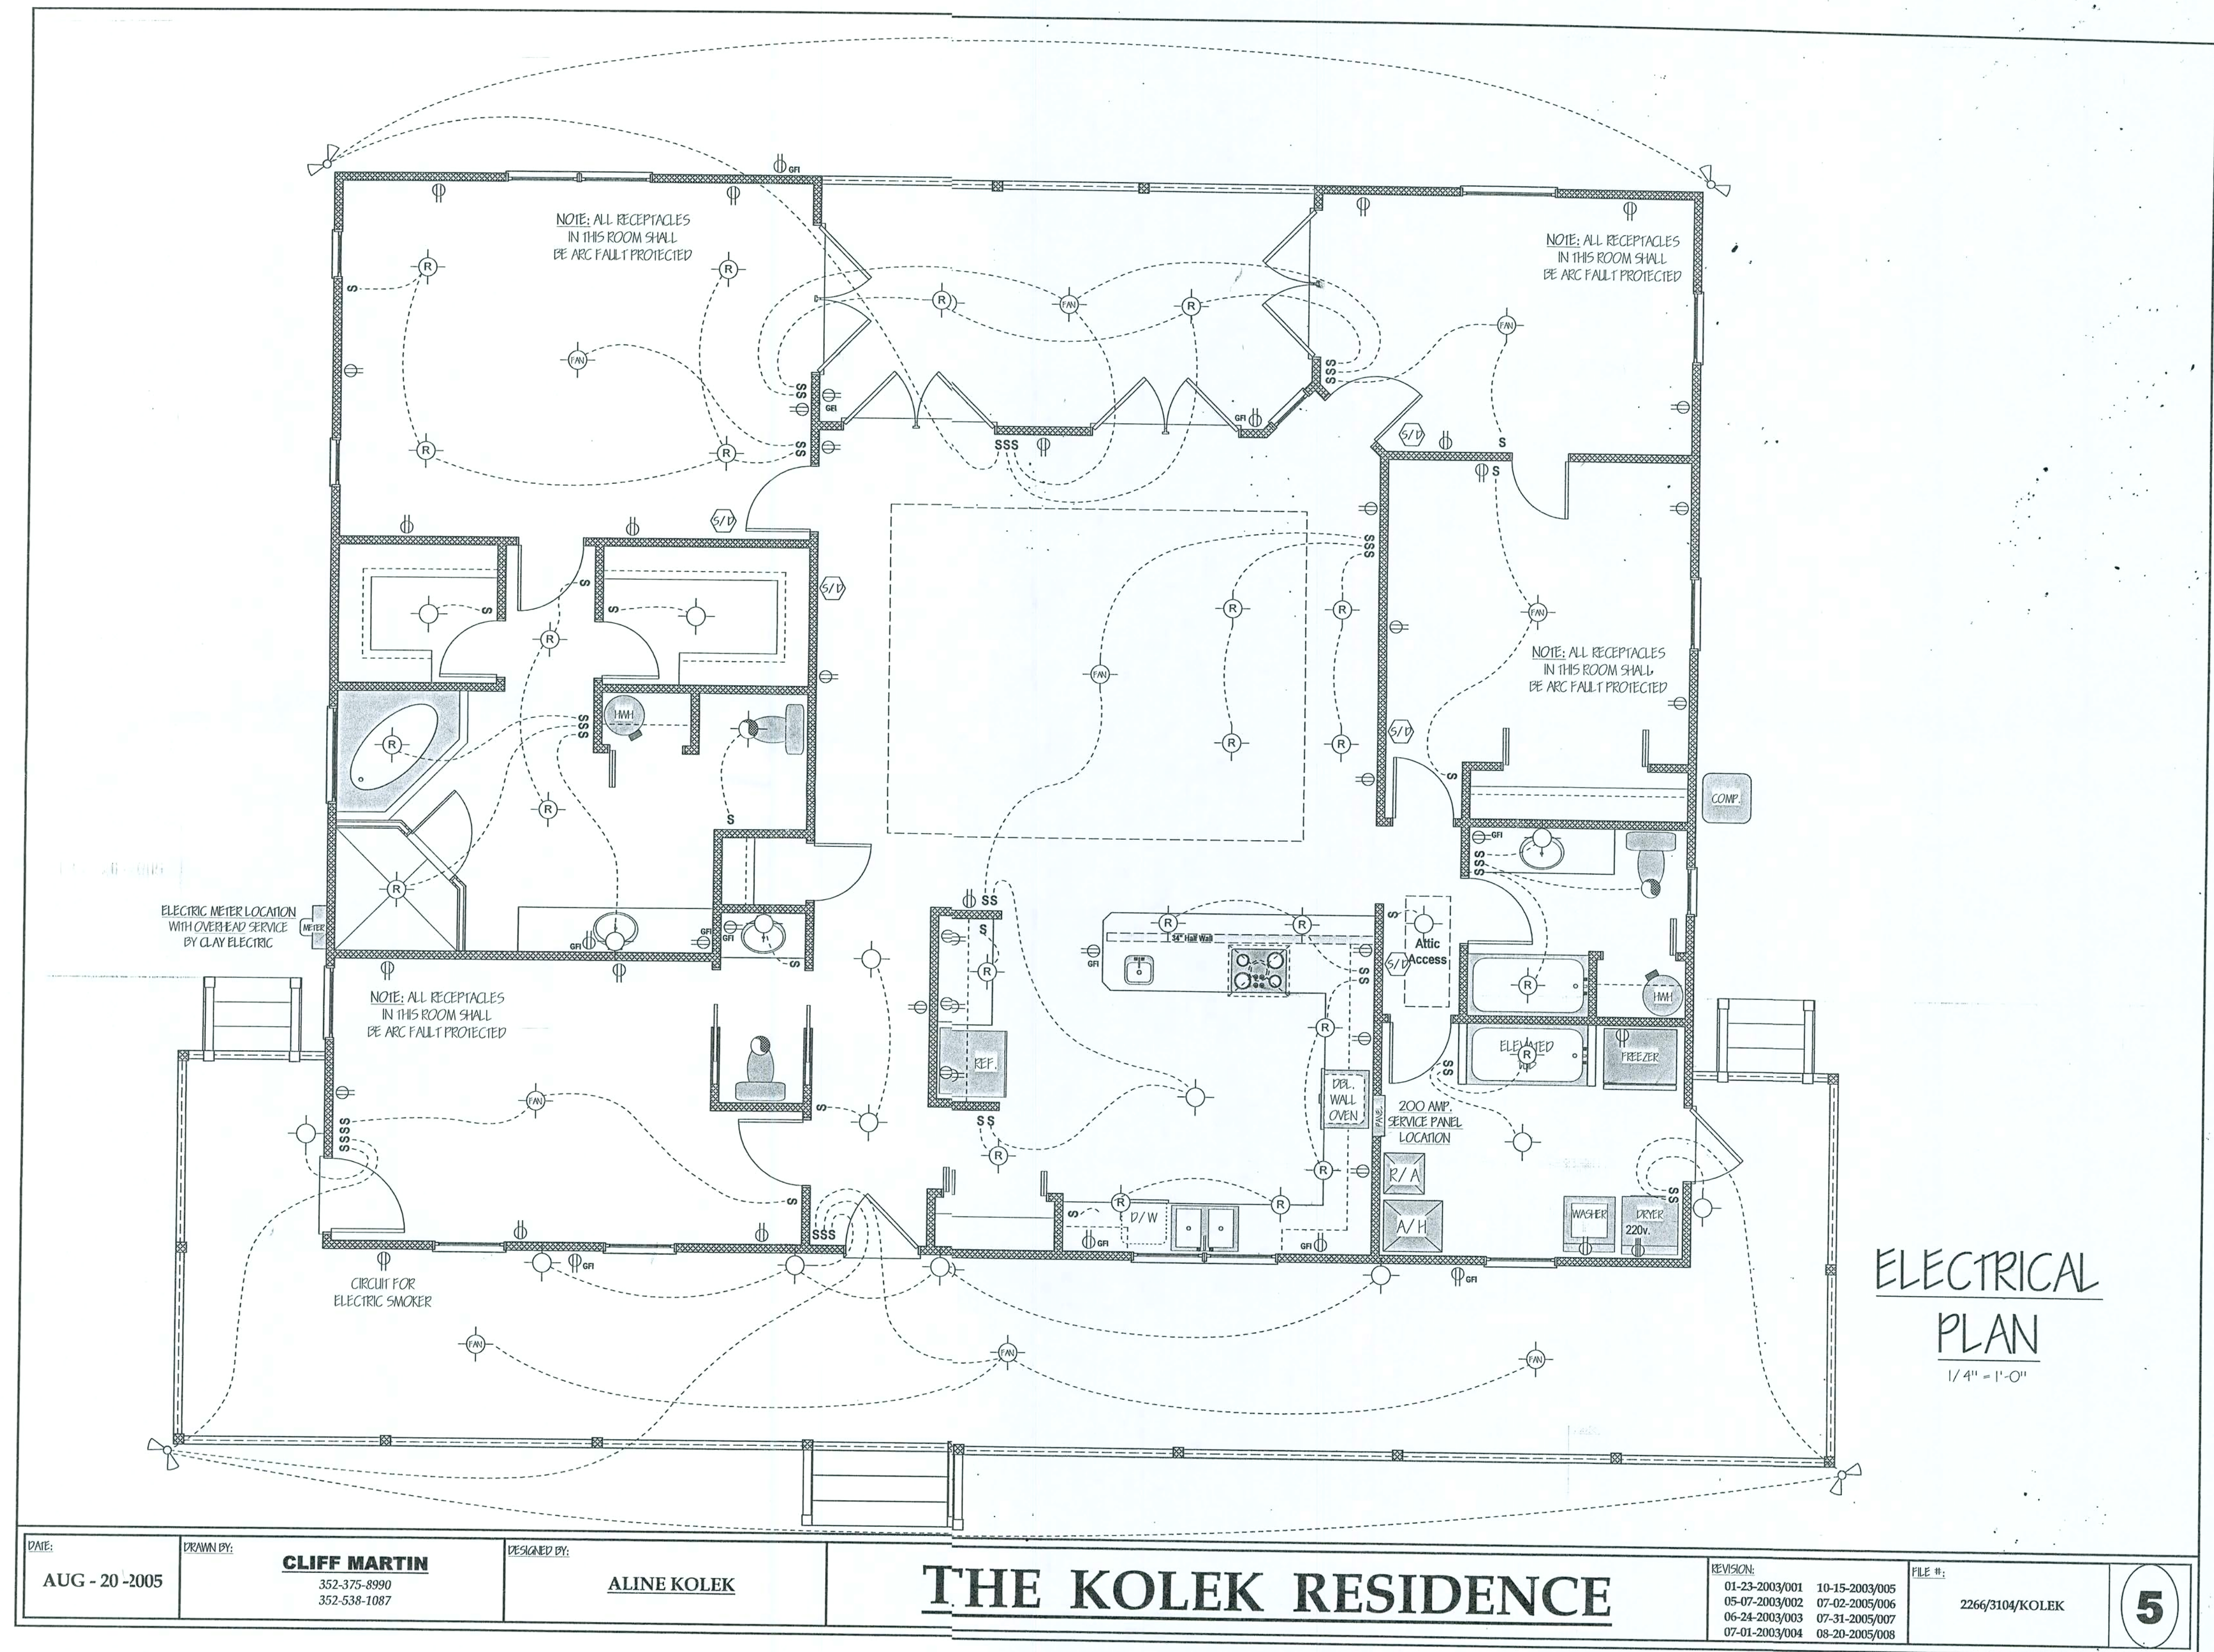

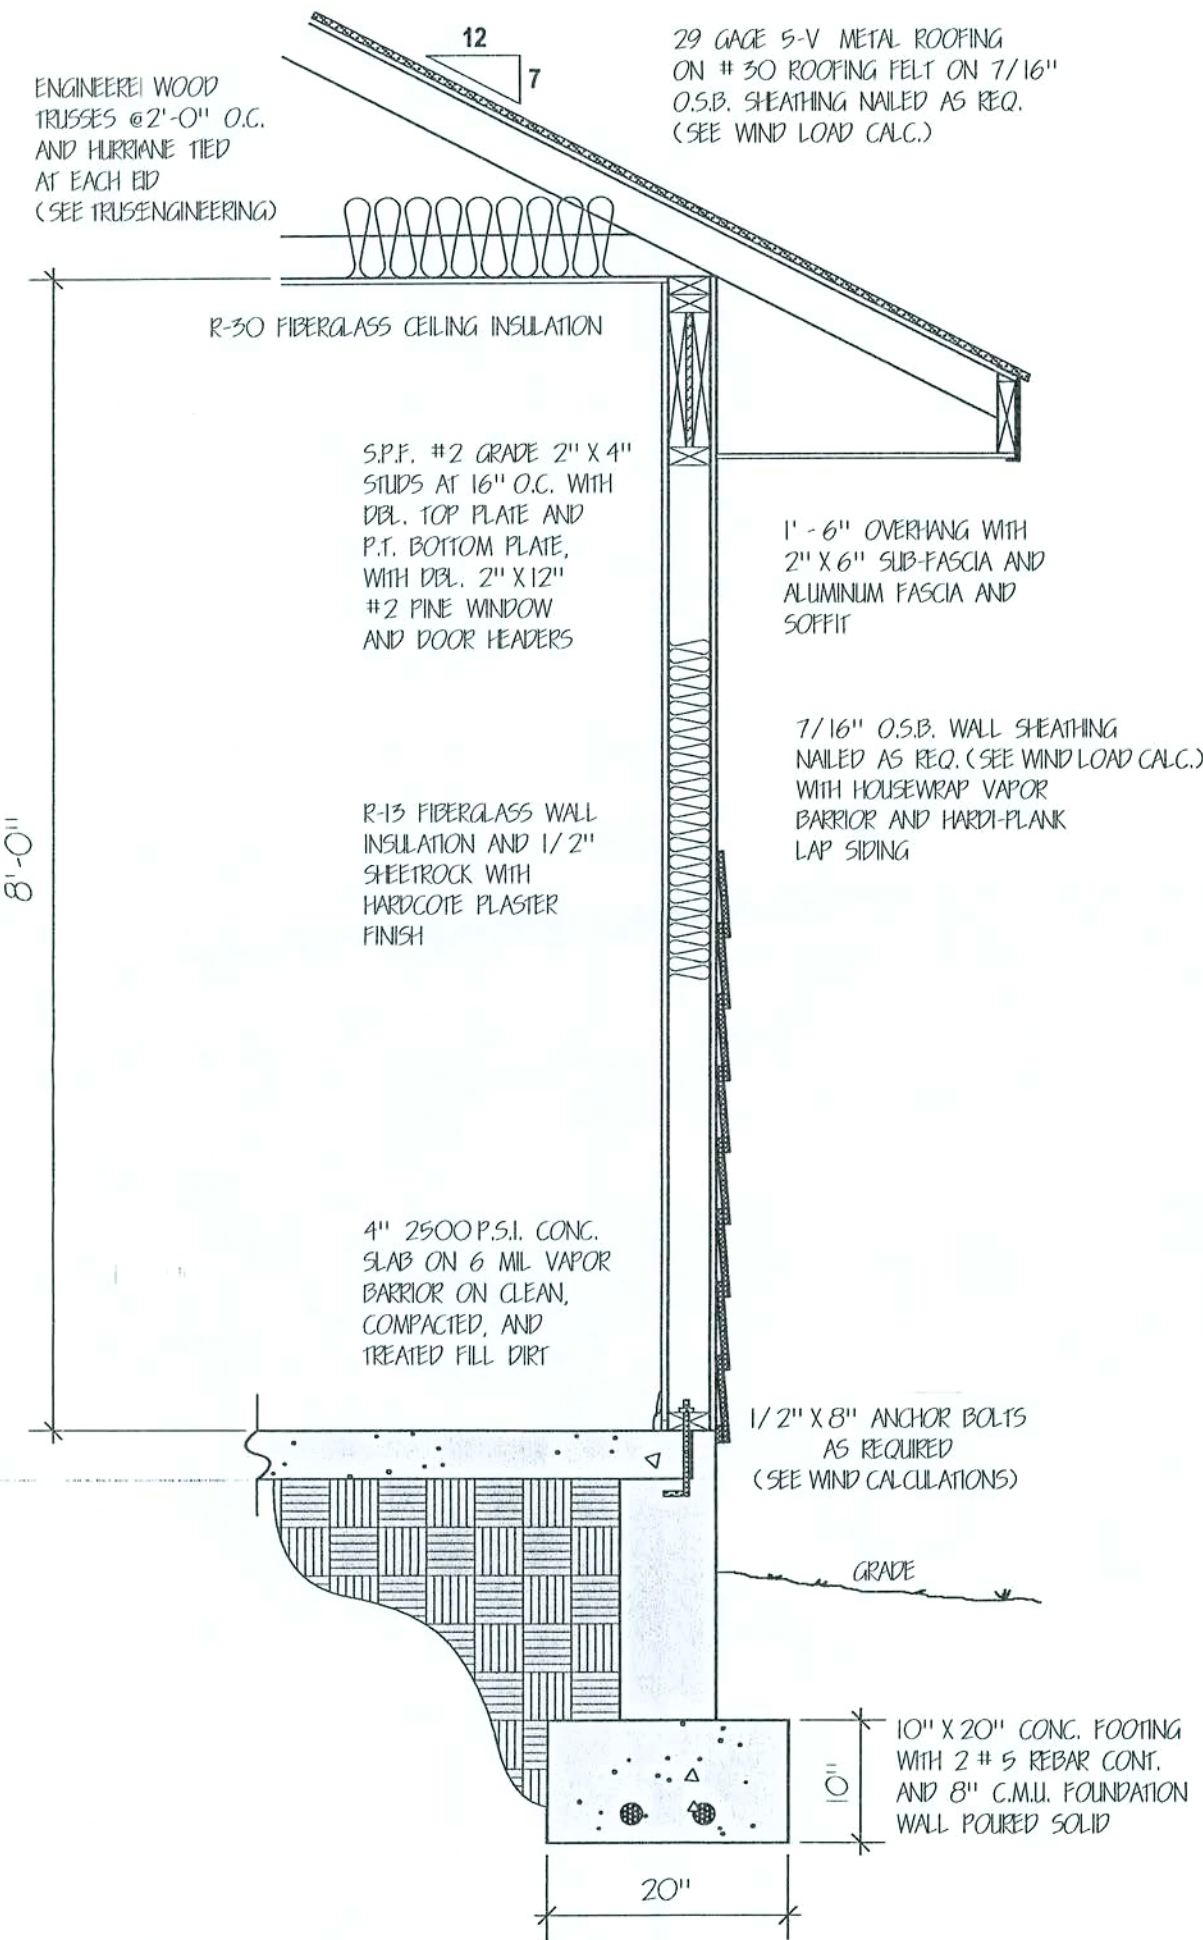

WALL SECTION

3/4" = 1'-0"

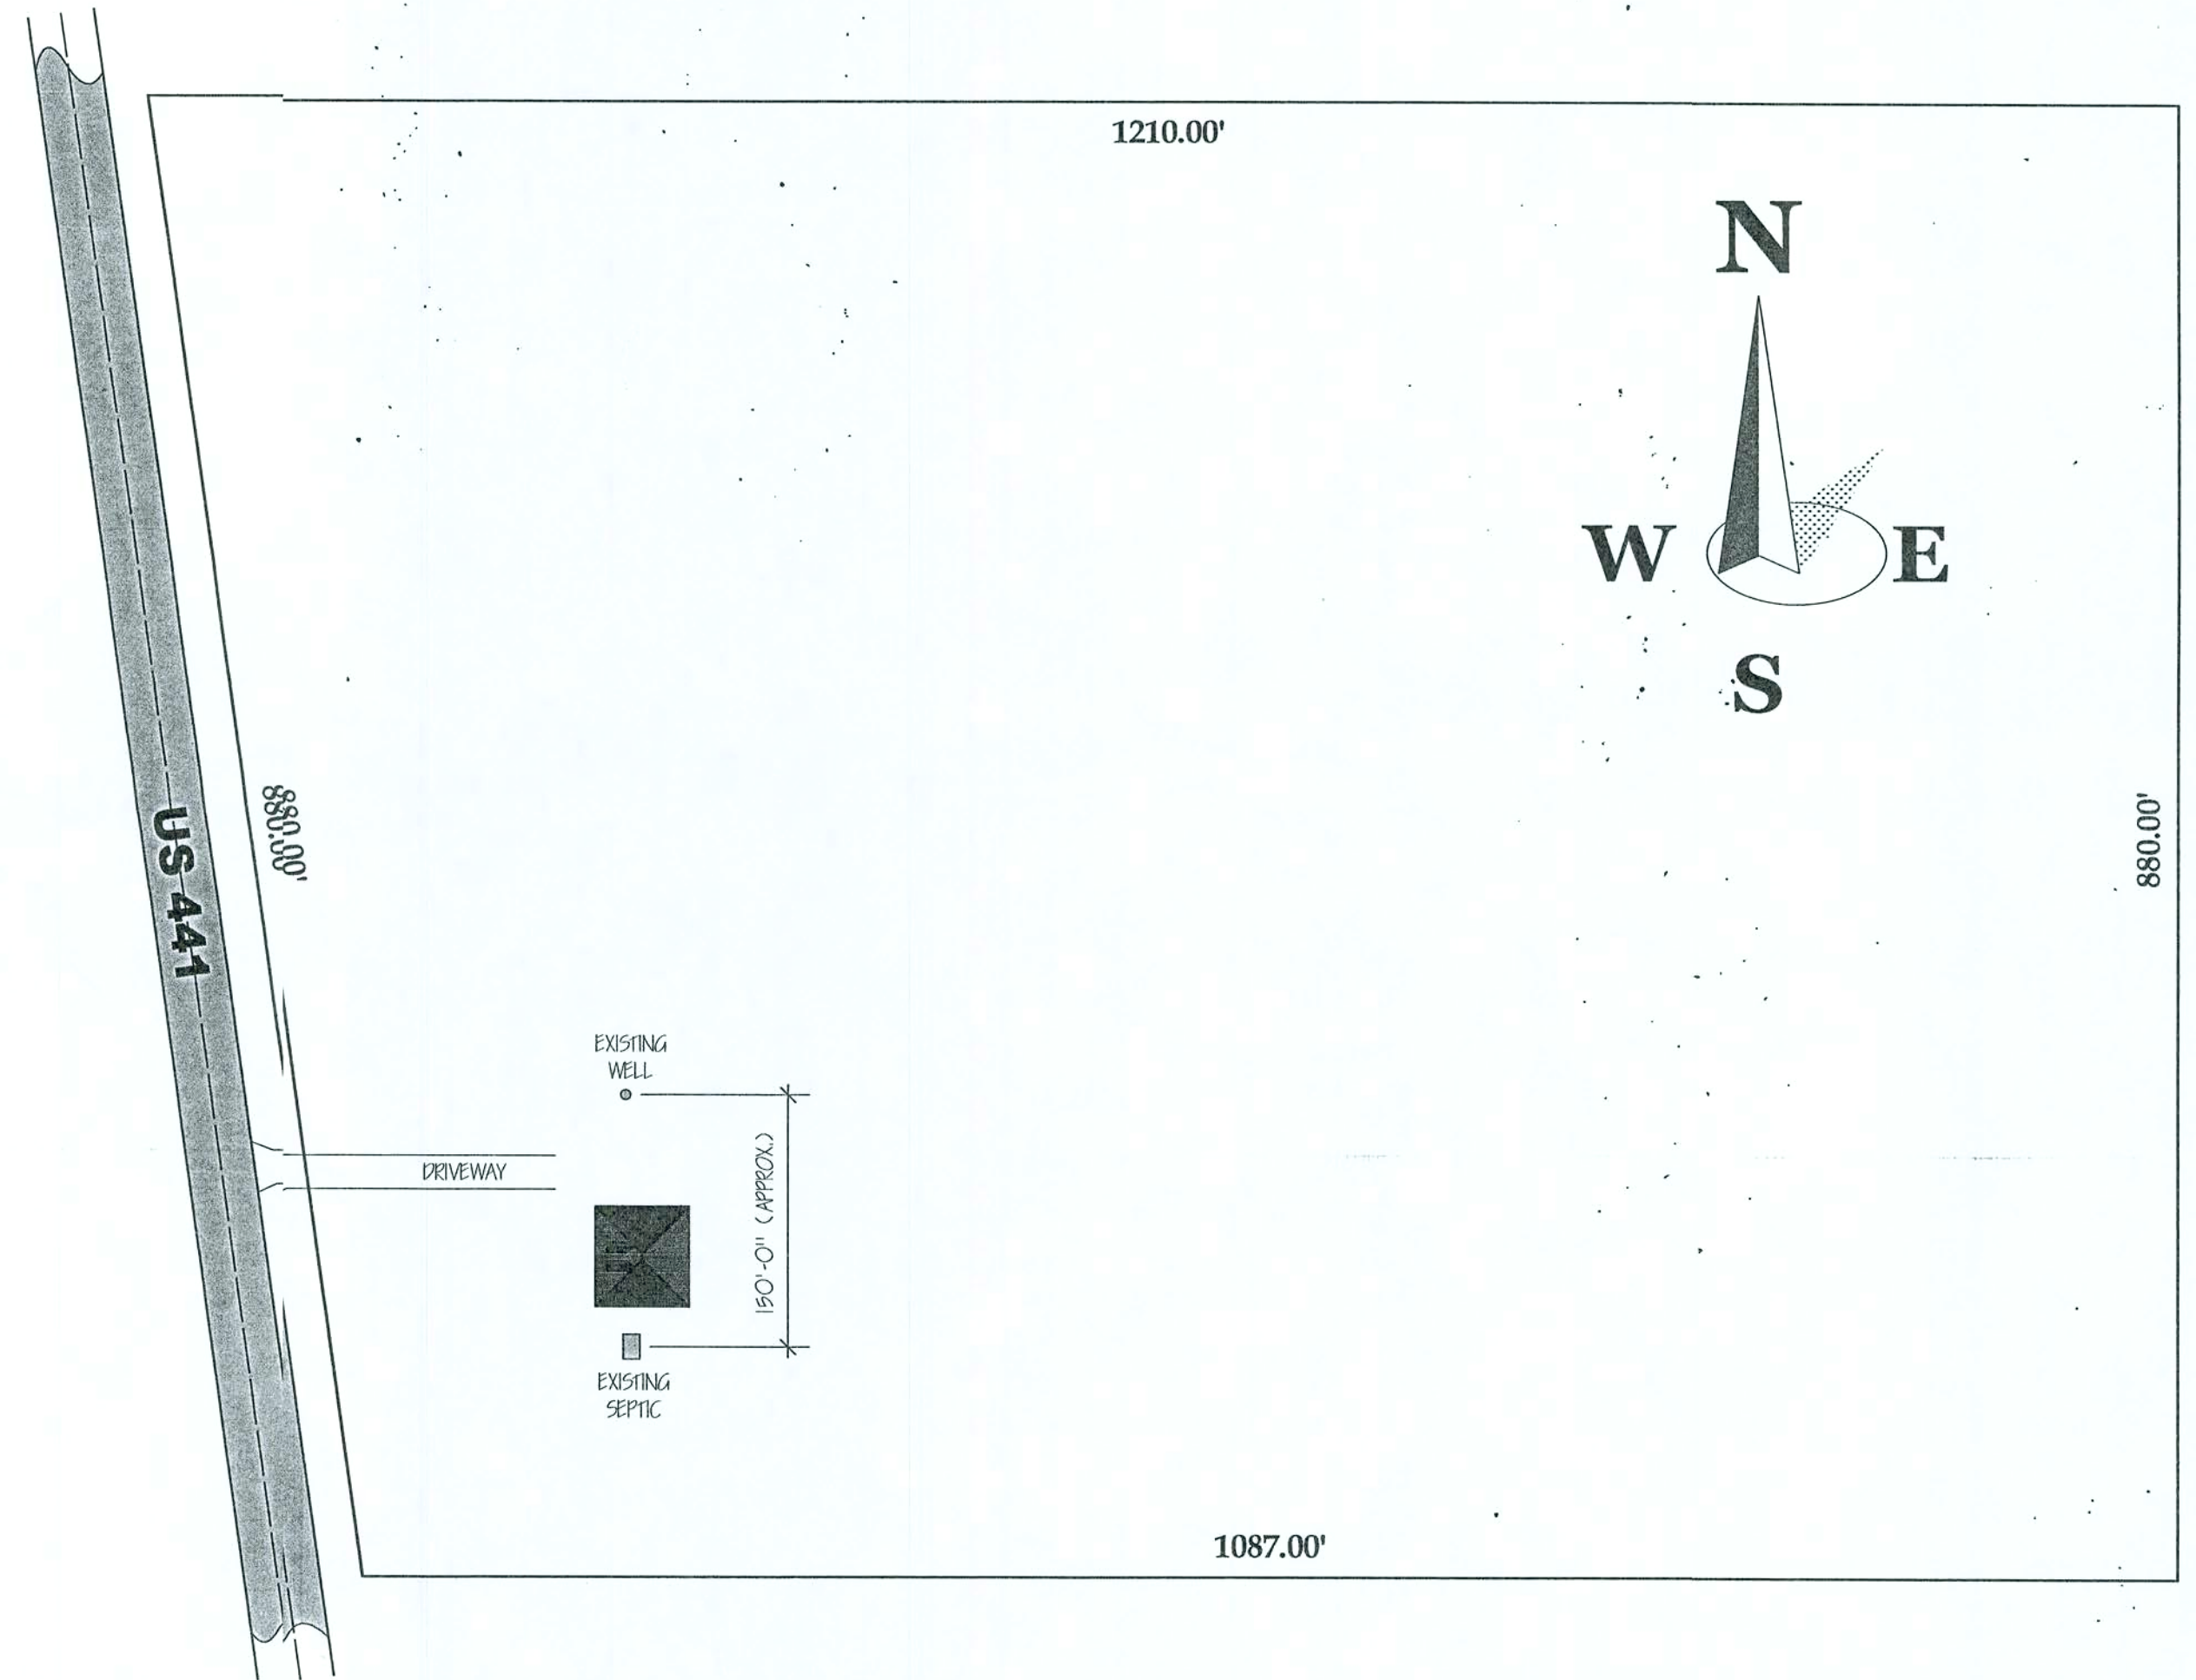

SITE PLAN

1" = 100'-0"

DATE:
AUG - 20 - 2005

DRAWN BY:
CLIFF MARTIN
352-375-8990
352-538-1087

DESIGNED BY:
ALINE KOLEK

THE KOLEK RESIDENCE

REVISION:
01-23-2003/001 10-15-2003/005
05-07-2003/002 07-02-2005/006
06-24-2003/003 07-31-2005/007
07-01-2003/004 08-20-2005/008

FILE #:
2266/3104/KOLEK