






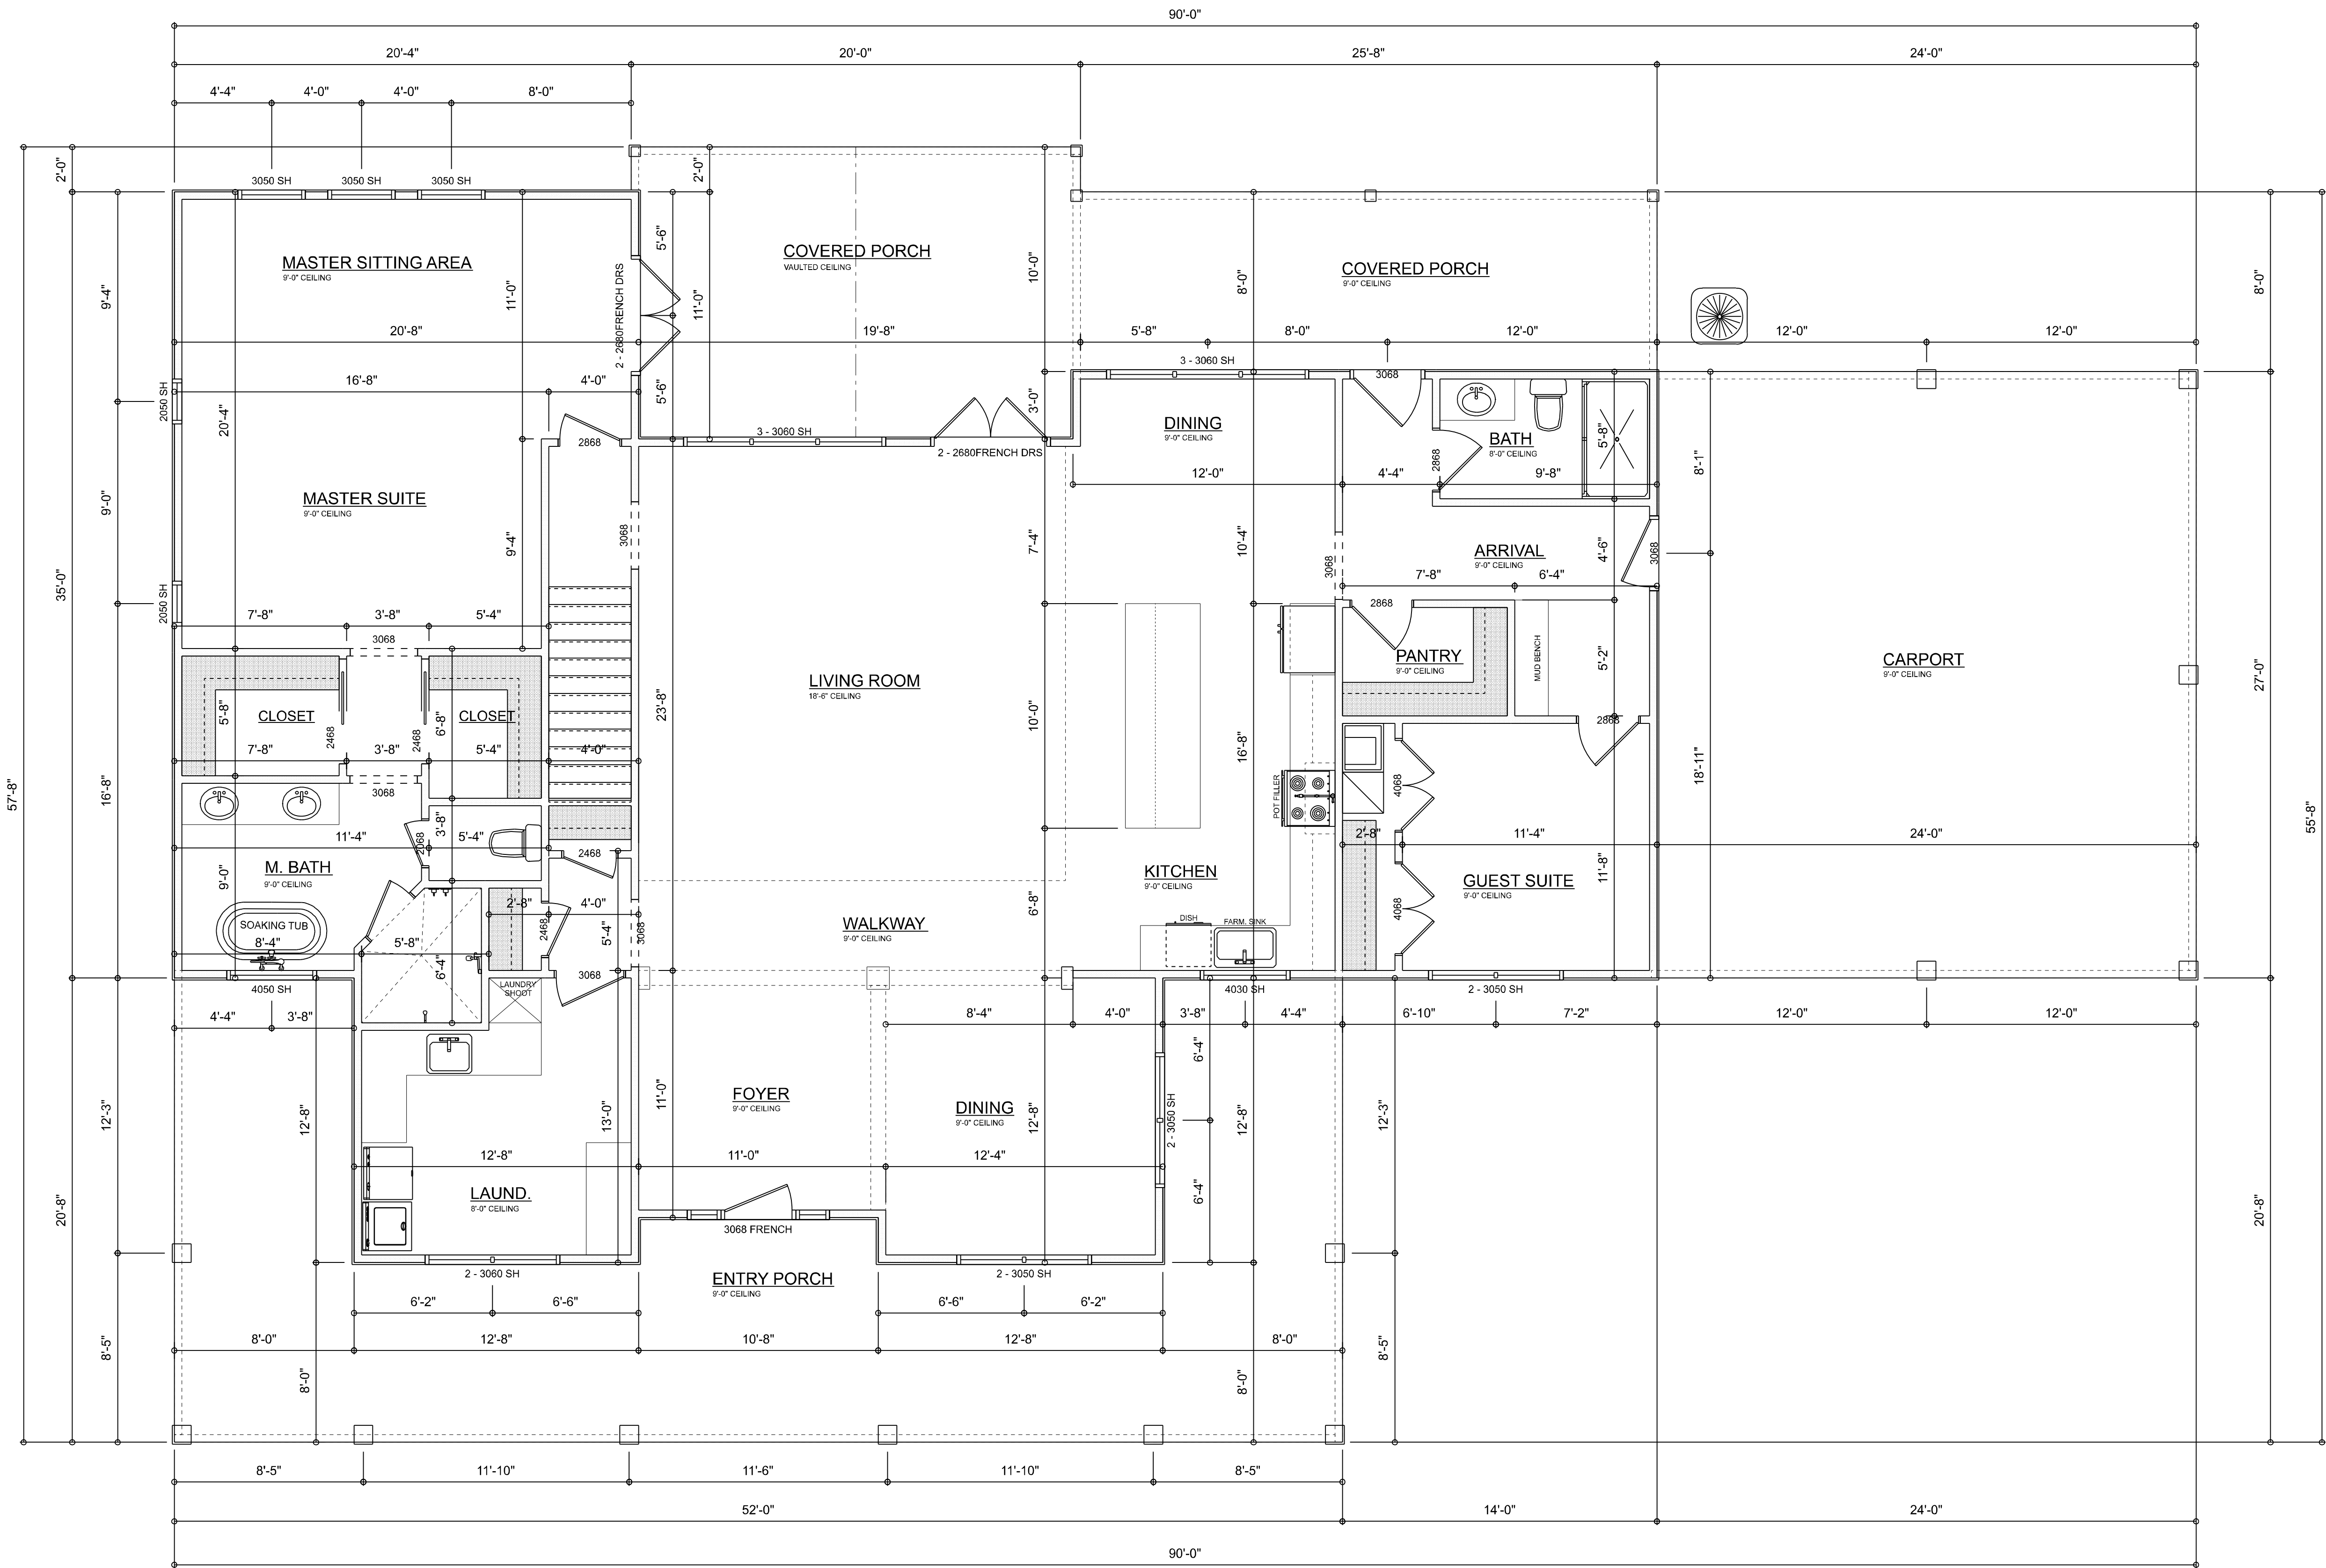

FIRST FLOOR PLAN
SCALE: 1/4" = 1'-0"

A R E A S U M M A R Y

FIRST FLOOR	2,324	S.F.
SECOND FLOOR	976	S.F.
TOTAL LIVING	3,300	S.F.
ENTRY PORCH	640	S.F.
COVERED PORCH	460	S.F.
CARPORT	640	S.F.
GRAND TOTAL	5,040	S.F.


REVISIONS SCHEDULE	
PROPOSAL	Apr. 1st, 2025
REVISIONS	Apr. 15th, 2025

CUSTOM HOME FOR:
THOMAS RESIDENCE

RIDGEPOINT
DESIGN

566 SW ARLINGTON BLVD, STE 101, LAKE CITY, FL 32025
P: 386-288-1188
E: RIDGEPOINTDESIGN@GMAIL.COM


SHEET NUMBER
A.3
OF 8 SHEETS

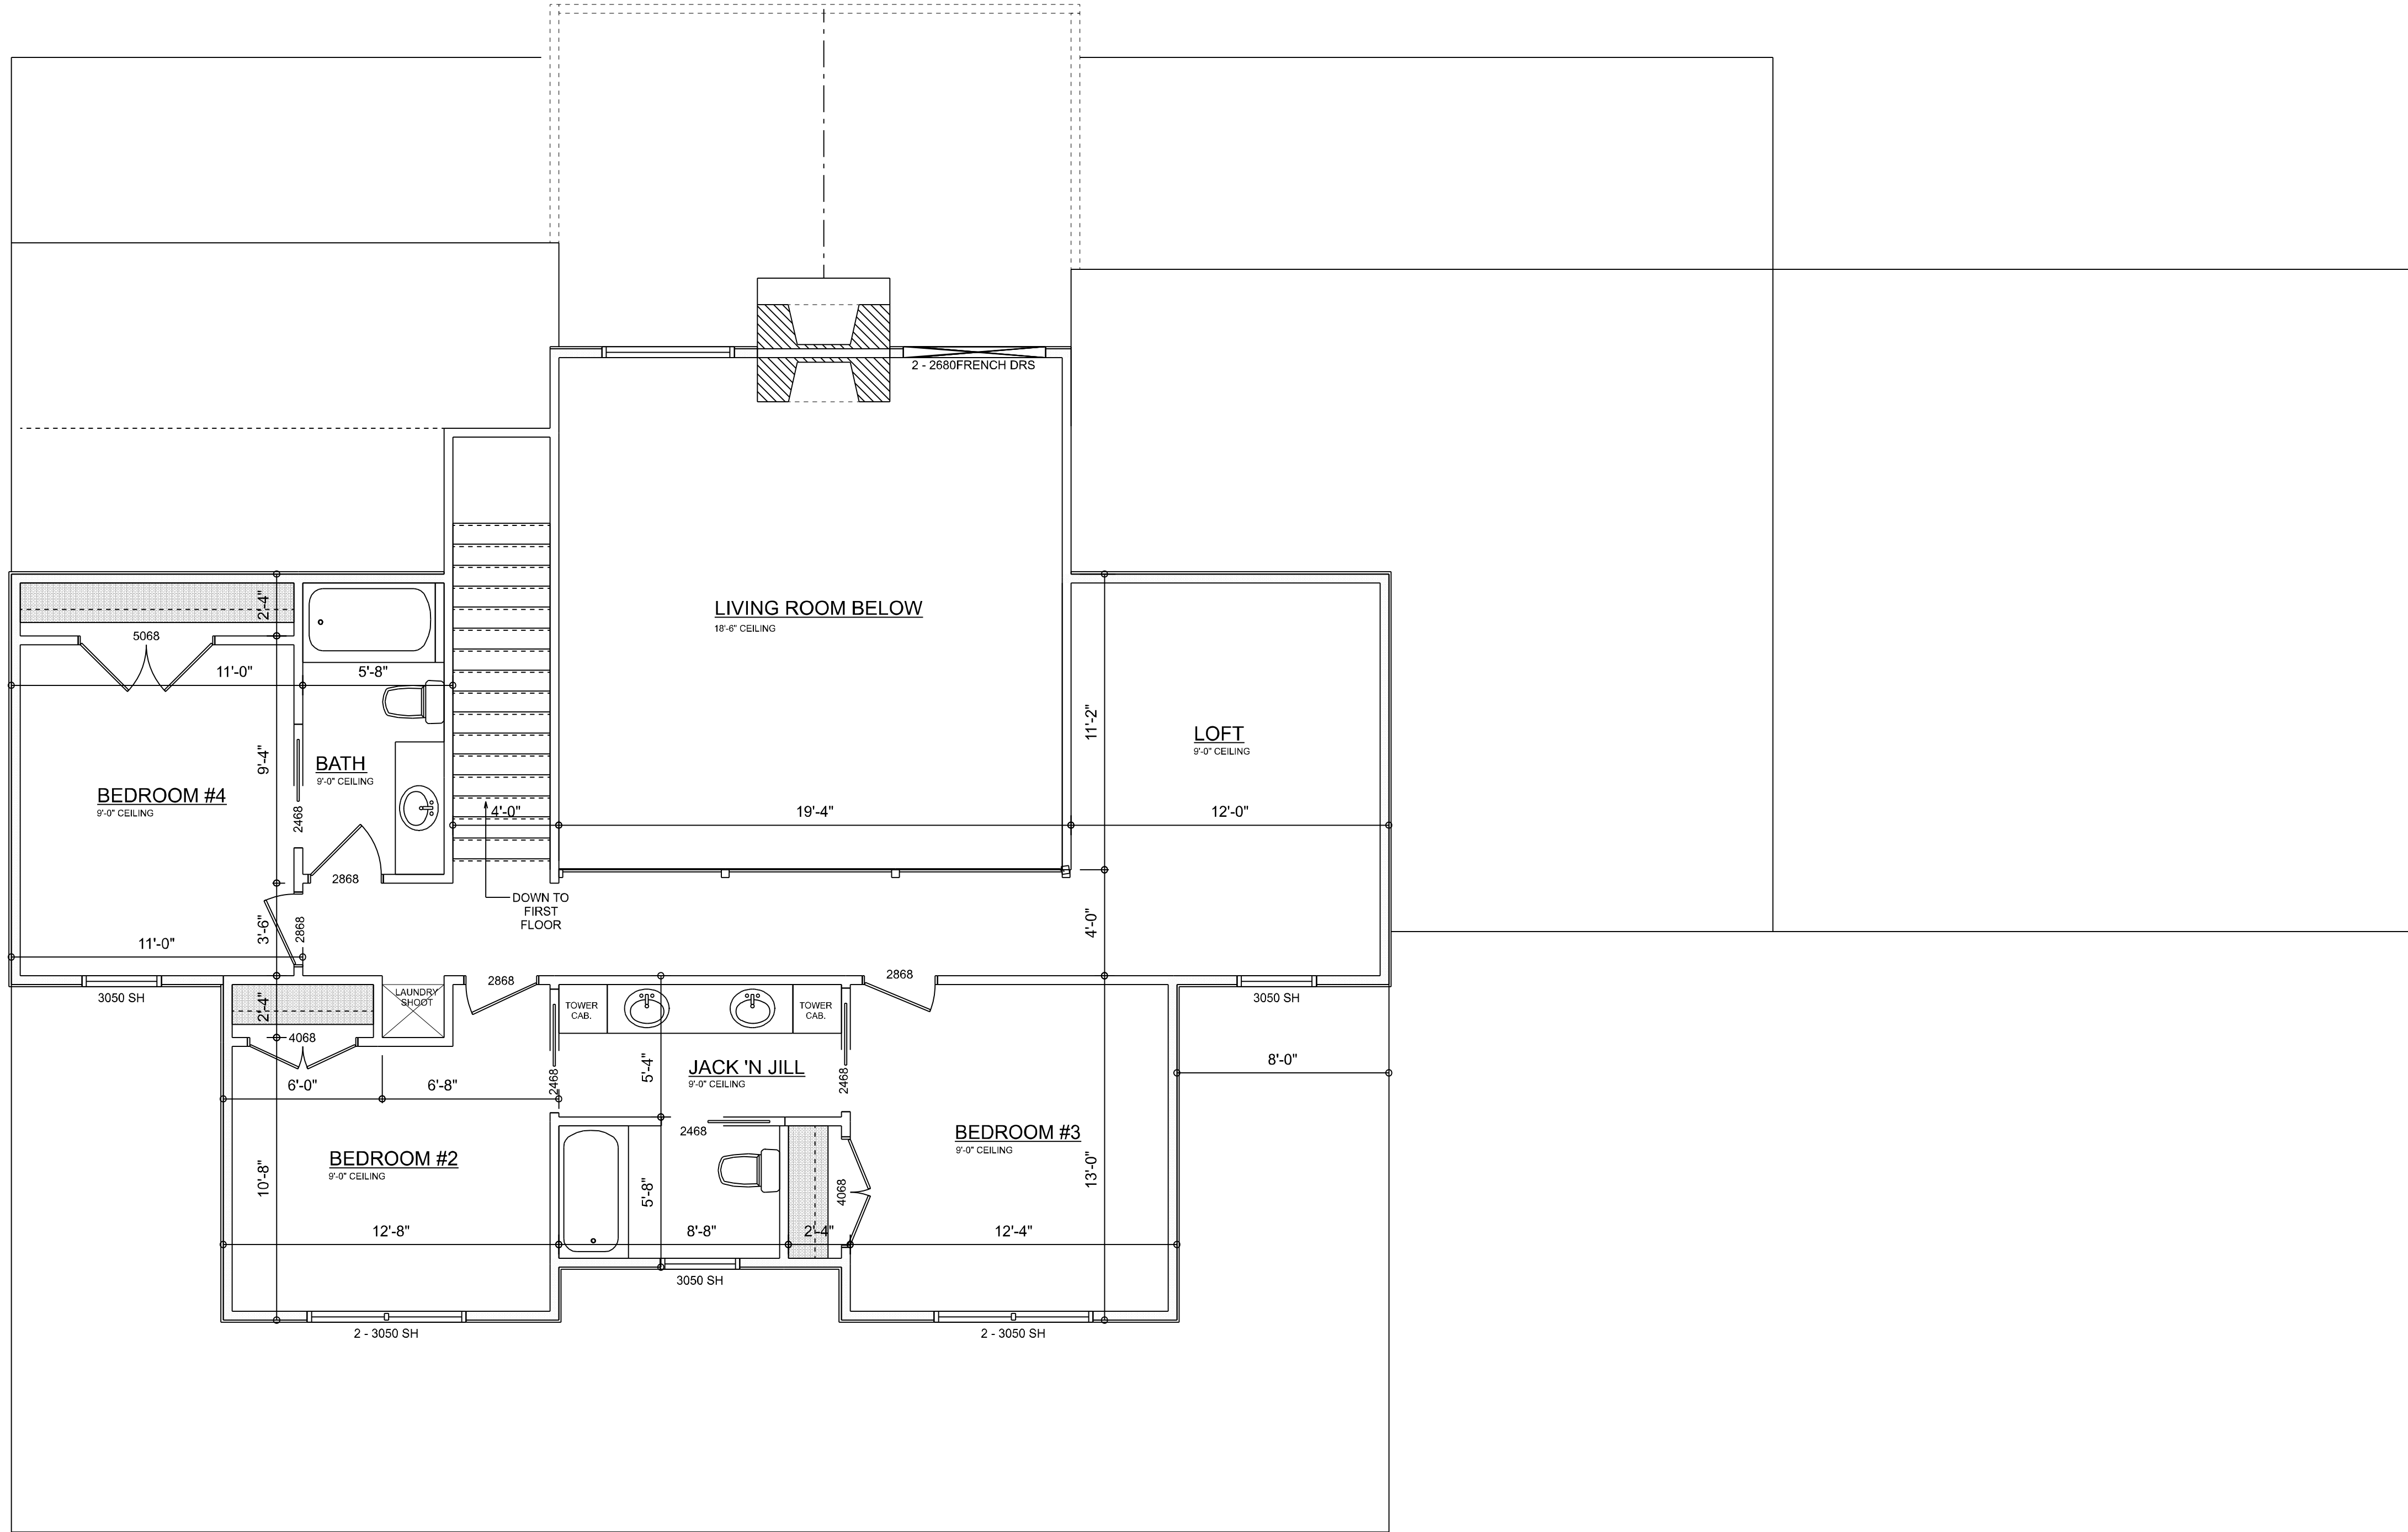

SECOND FLOOR PLAN
SCALE: 1/4" = 1'-0"

REVISIONS SCHEDULE	
PROPOSAL	Apr. 1st, 2025
REVISIONS	Apr. 15th, 2025

CUSTOM HOME FOR:
THOMAS RESIDENCE

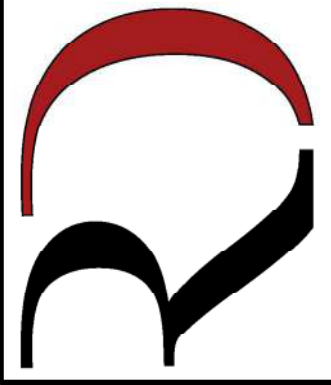

**RIDGEPOINT
DESIGN**

566 SW ARLINGTON BLVD, STE 101, LAKE CITY, FL 32025
P: 386-288-1188
E: RIDGEPOINTDESIGN@GMAIL.COM