


PRODUCT CODE	QUANTITY	SIZE	MANUFACTURER
3068 INS WITH (2) SIDELITES	1	60" x 20"	TBS
5026 ARCHED FGT	1	60" x 30"	TBS
16x T CHD	1	16'-0" x 1'-0"	TBS
3050 SH	4	36" x 60"	TBS
2 - 3050 SH	3	12' x 60"	TBS
3060 ARCHTOP	2	36" x 12"	TBS
4008 F.G.T.	1	48" x 8"	TBS
3050 EYEBROW	3	36" x 60"	TBS
48x 48 GB	1	48" x 48"	TBS
2-3668 FRENCH	1	60" x 20"	TBS
2-3068 FRENCH	1	72" x 80"	TBS
3018 FGT	4	36" x 18"	TBS

NOTE:
SEE ATTACHED MANUFACTURER'S SPECIFICATIONS ON
WINDOWS AND DOORS

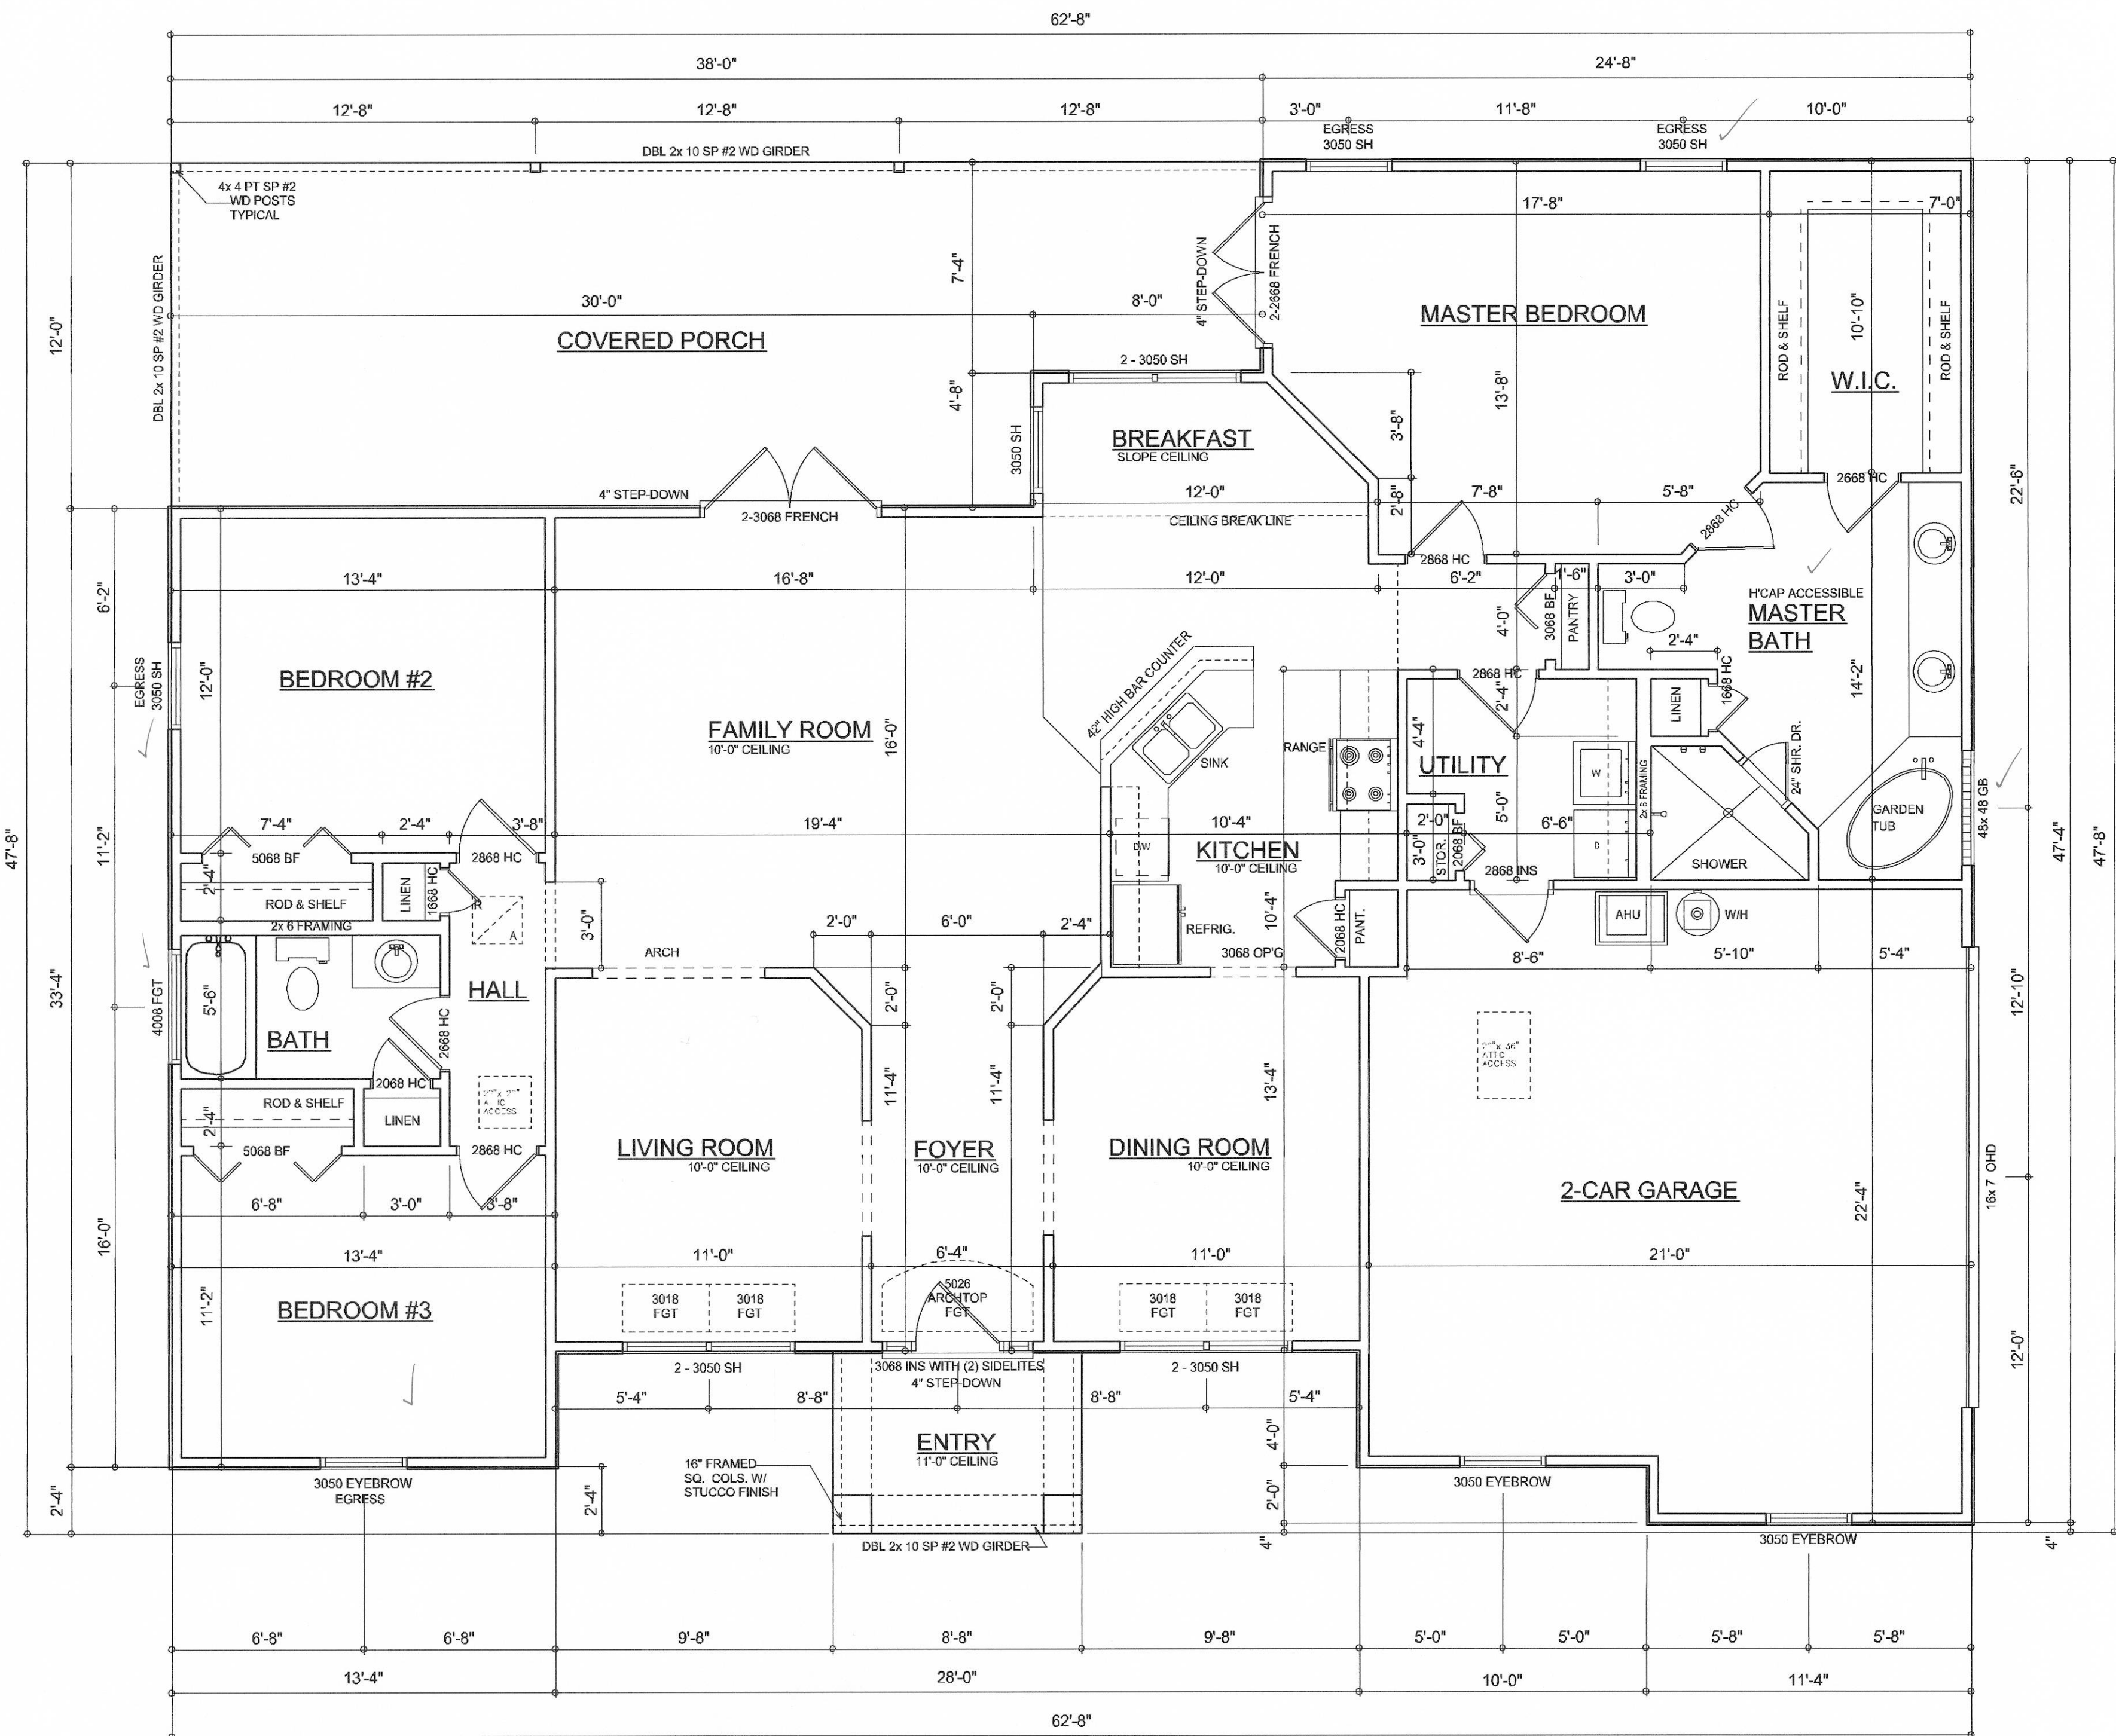

FLOOR PLAN

SCALE: 1/4" = 1'-0"

NOTE: ALL CEILING HEIGHTS SHALL BE 8'-0" UNLESS OTHERWISE NOTED

AREA SUMMARY

LIVING AREA	1893	S.F.
GARAGE AREA	447	S.F.
COVERED PORCH AREA	420	S.F.
ENTRY PORCH AREA	57	S.F.
TOTAL AREA	2817	S.F.


REVISIONS
February 24, 2004

SOFTPLAN
ARCHITECTURAL DESIGN SOFTWARE

FLOOR PLAN
SCALE: 1/4" = 1'-0"

THE EVERGREEN MODEL FOR:
AARON SIMQUE HOMES, INC.
PROJECT ADDRESS: LOT 86, CALLAWAY UNIT III, COLUMBIA COUNTY, FLORIDA

WILLIAM MYERS
DESIGN
P.O. BOX 1513
LAKE CITY, FL 32056
(386) 758-8406
will@willmyers.net

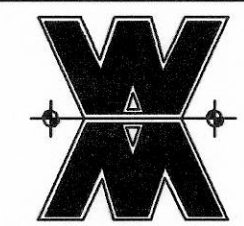

JOB NUMBER
040212

SHEET NUMBER

A3

OF 4 SHEETS

Wm Myers